

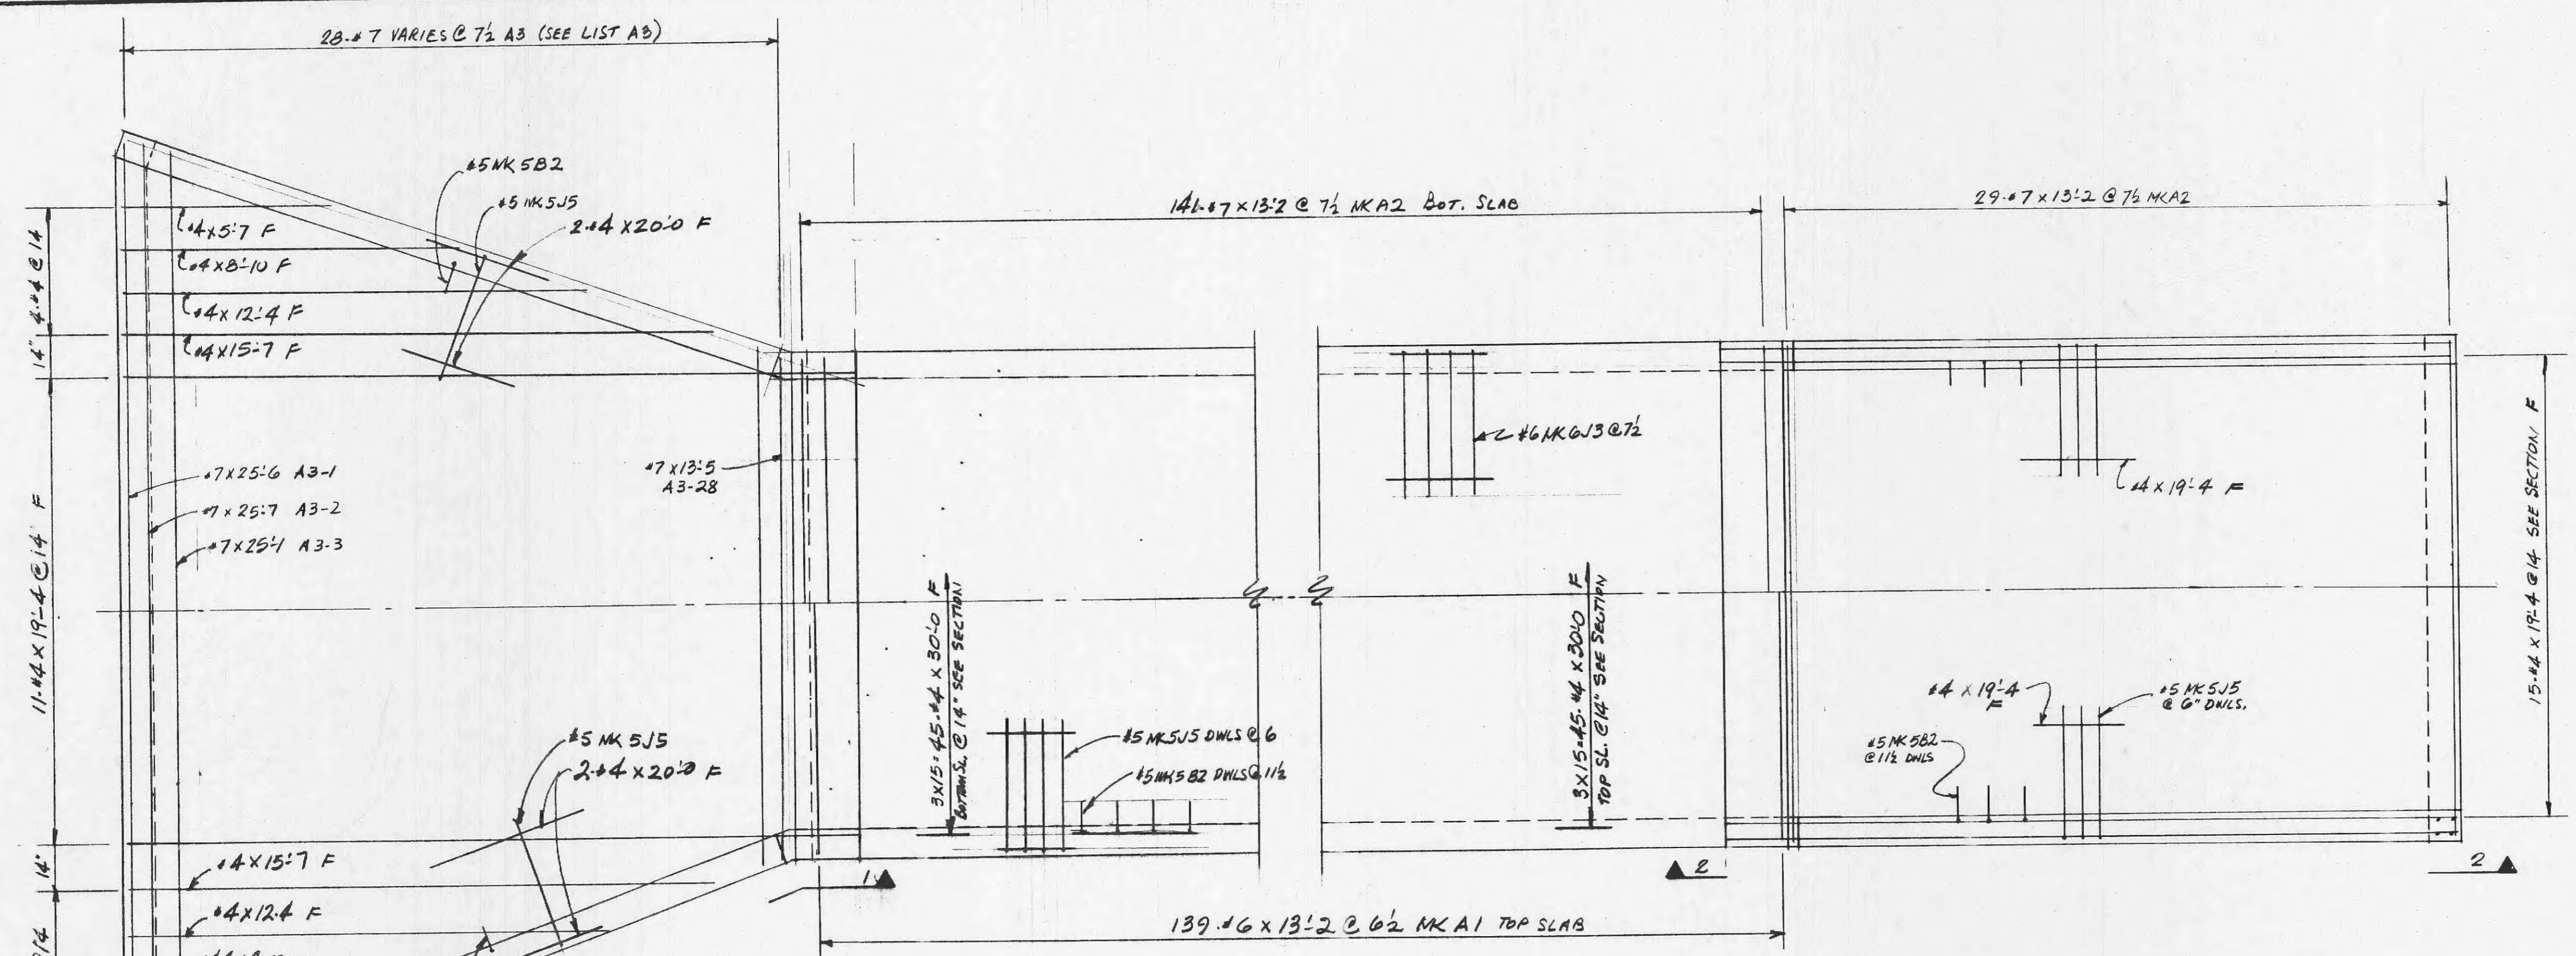
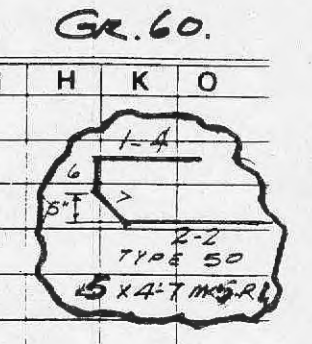


BENDING DETAILS														
QTY	SIZE	LENGTH	MARK	TYPE	A	B	C	D	E	F	G	H	K	O
5	4-7	5R1	50											
5	2-7	5R2	50		10	11	10							
5	3-7	5R3	50		1-4	11	1-4							
5	3-10	5B2	17		3-0	10								
5	6-5 1/2	5J4	17		3-0	3-5 1/2								
6	6-11 1/2	6J3	17		3-0	3-11 1/2								
5	6-5 1/2	5J5	17		3-0	3-5 1/2								
4	4-9	54	25		1-6	6 1/2	8	6 1/2	1-0					

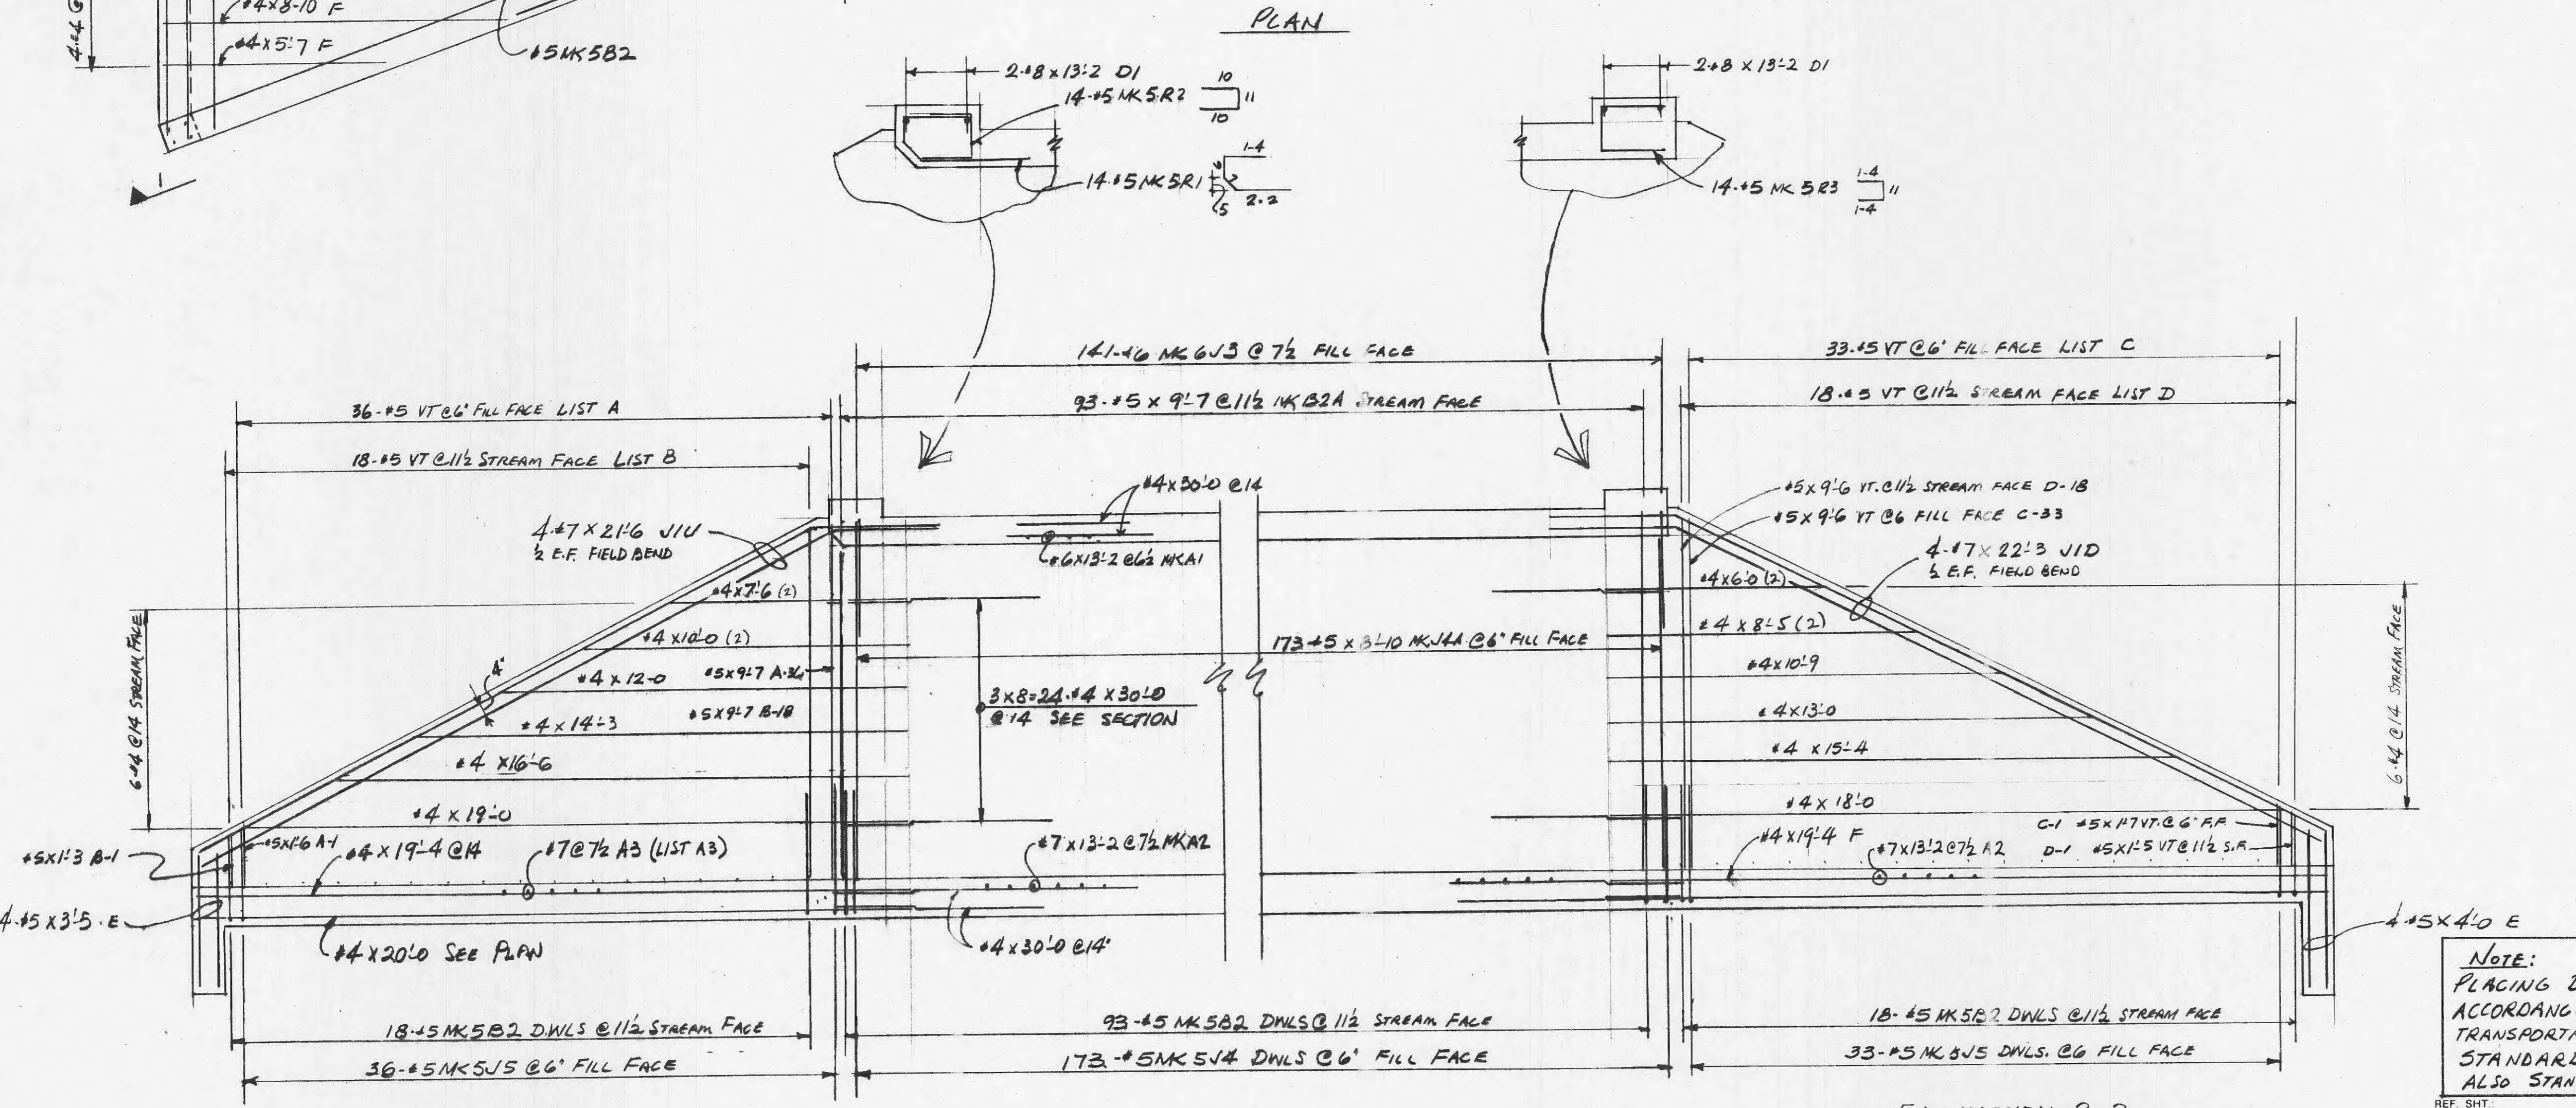


PLAN

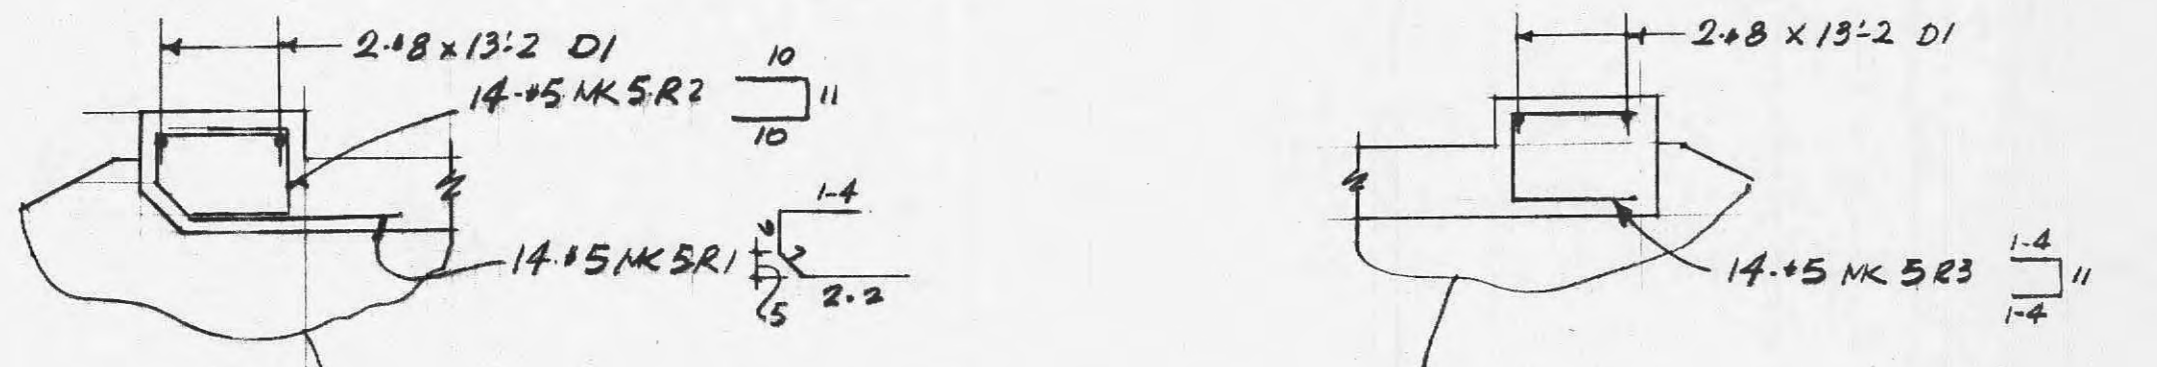

ELEVATION 1-1

ELEVATION 2-2

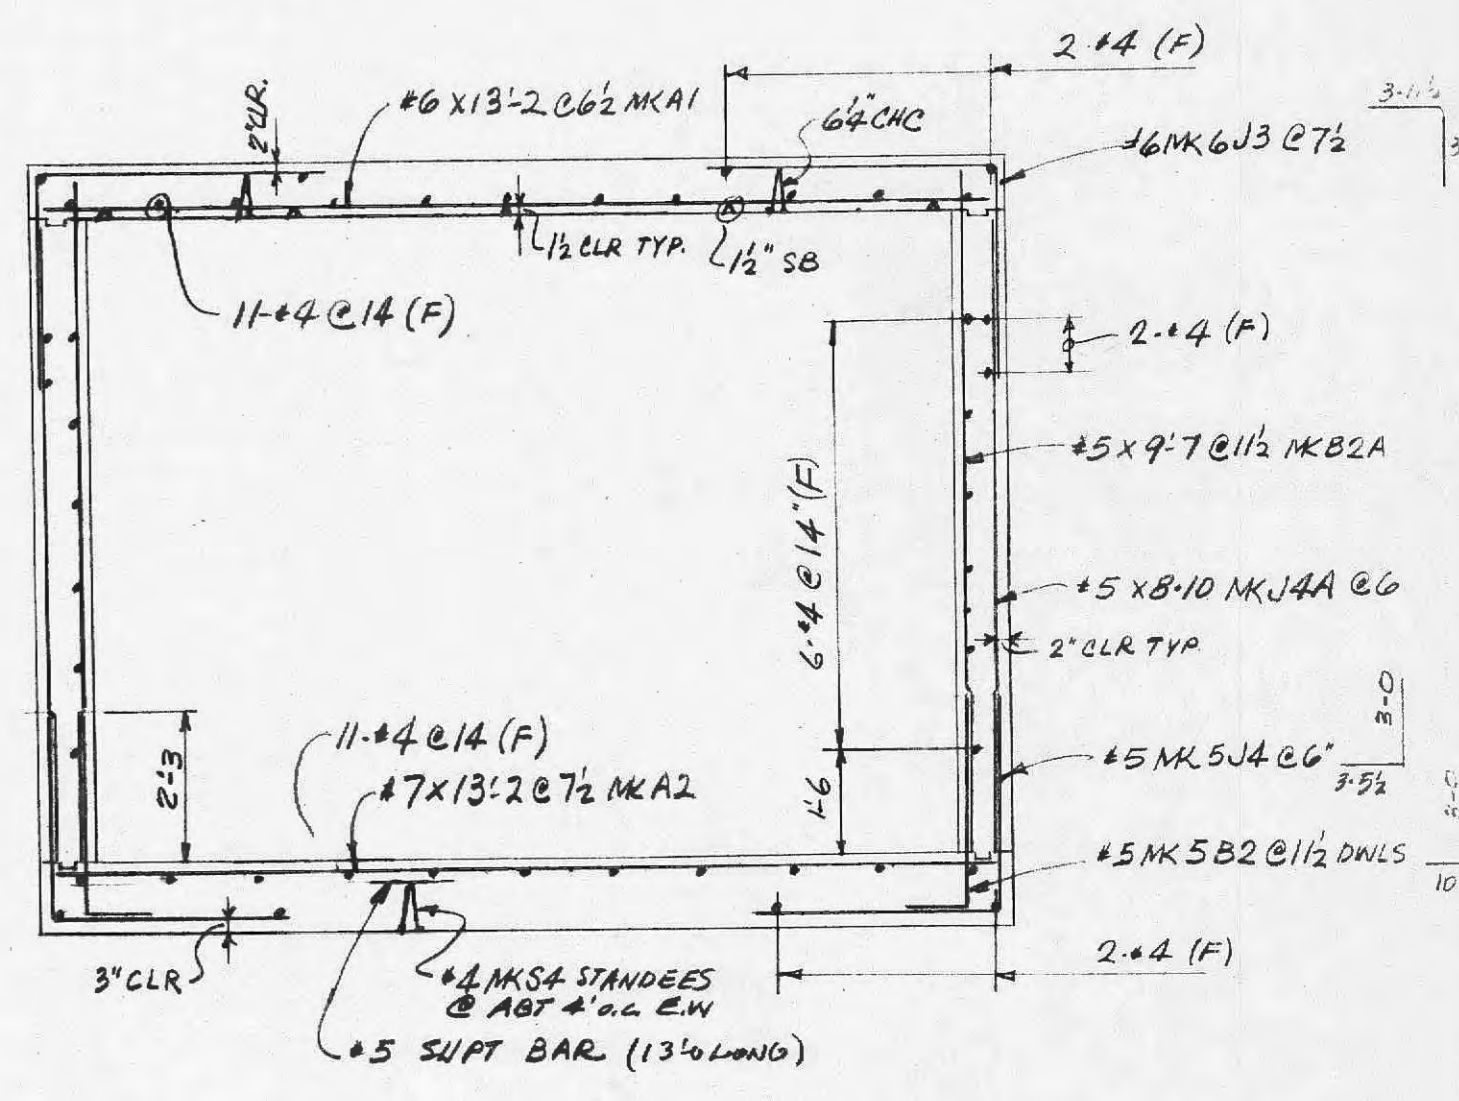

SECTION THRU BOX

APPROVED  
6/25/01

NOTE:  
PLACING DRWG. PREPARED IN ACCORDANCE WITH MO. HWY AND TRANSPORTATION COMMISSION STANDARD 703.11A SHEETS 1, 2 & 3 ALSO STANDARD 703.15 SHT 9 of 13

12' SPAN x 9' HIGH 8' FILL BOX CULVERT  
PLAN SECTION AND ELEVATIONS

**REBAR SPECIALIST, INC.**  
FURNISHED AND INSTALLED  
8880 NORTH BROADWAY, P.O. BOX 22536, ST. LOUIS, MO 63147  
314-382-6900 FAX: 314-382-1711

REF. SHT.		DATE		BY		GRADE		SHT.	
D									
C									
B									
A	6/21/01	REVISED BARS MARKED R1, R2 & R3 ADDED REFERENCE TO STATE STANDARDS	6/21/01	CHK'D BY	DATE	6/7/01	GRADE	AG 15 GR. 00	SHT. R-1