

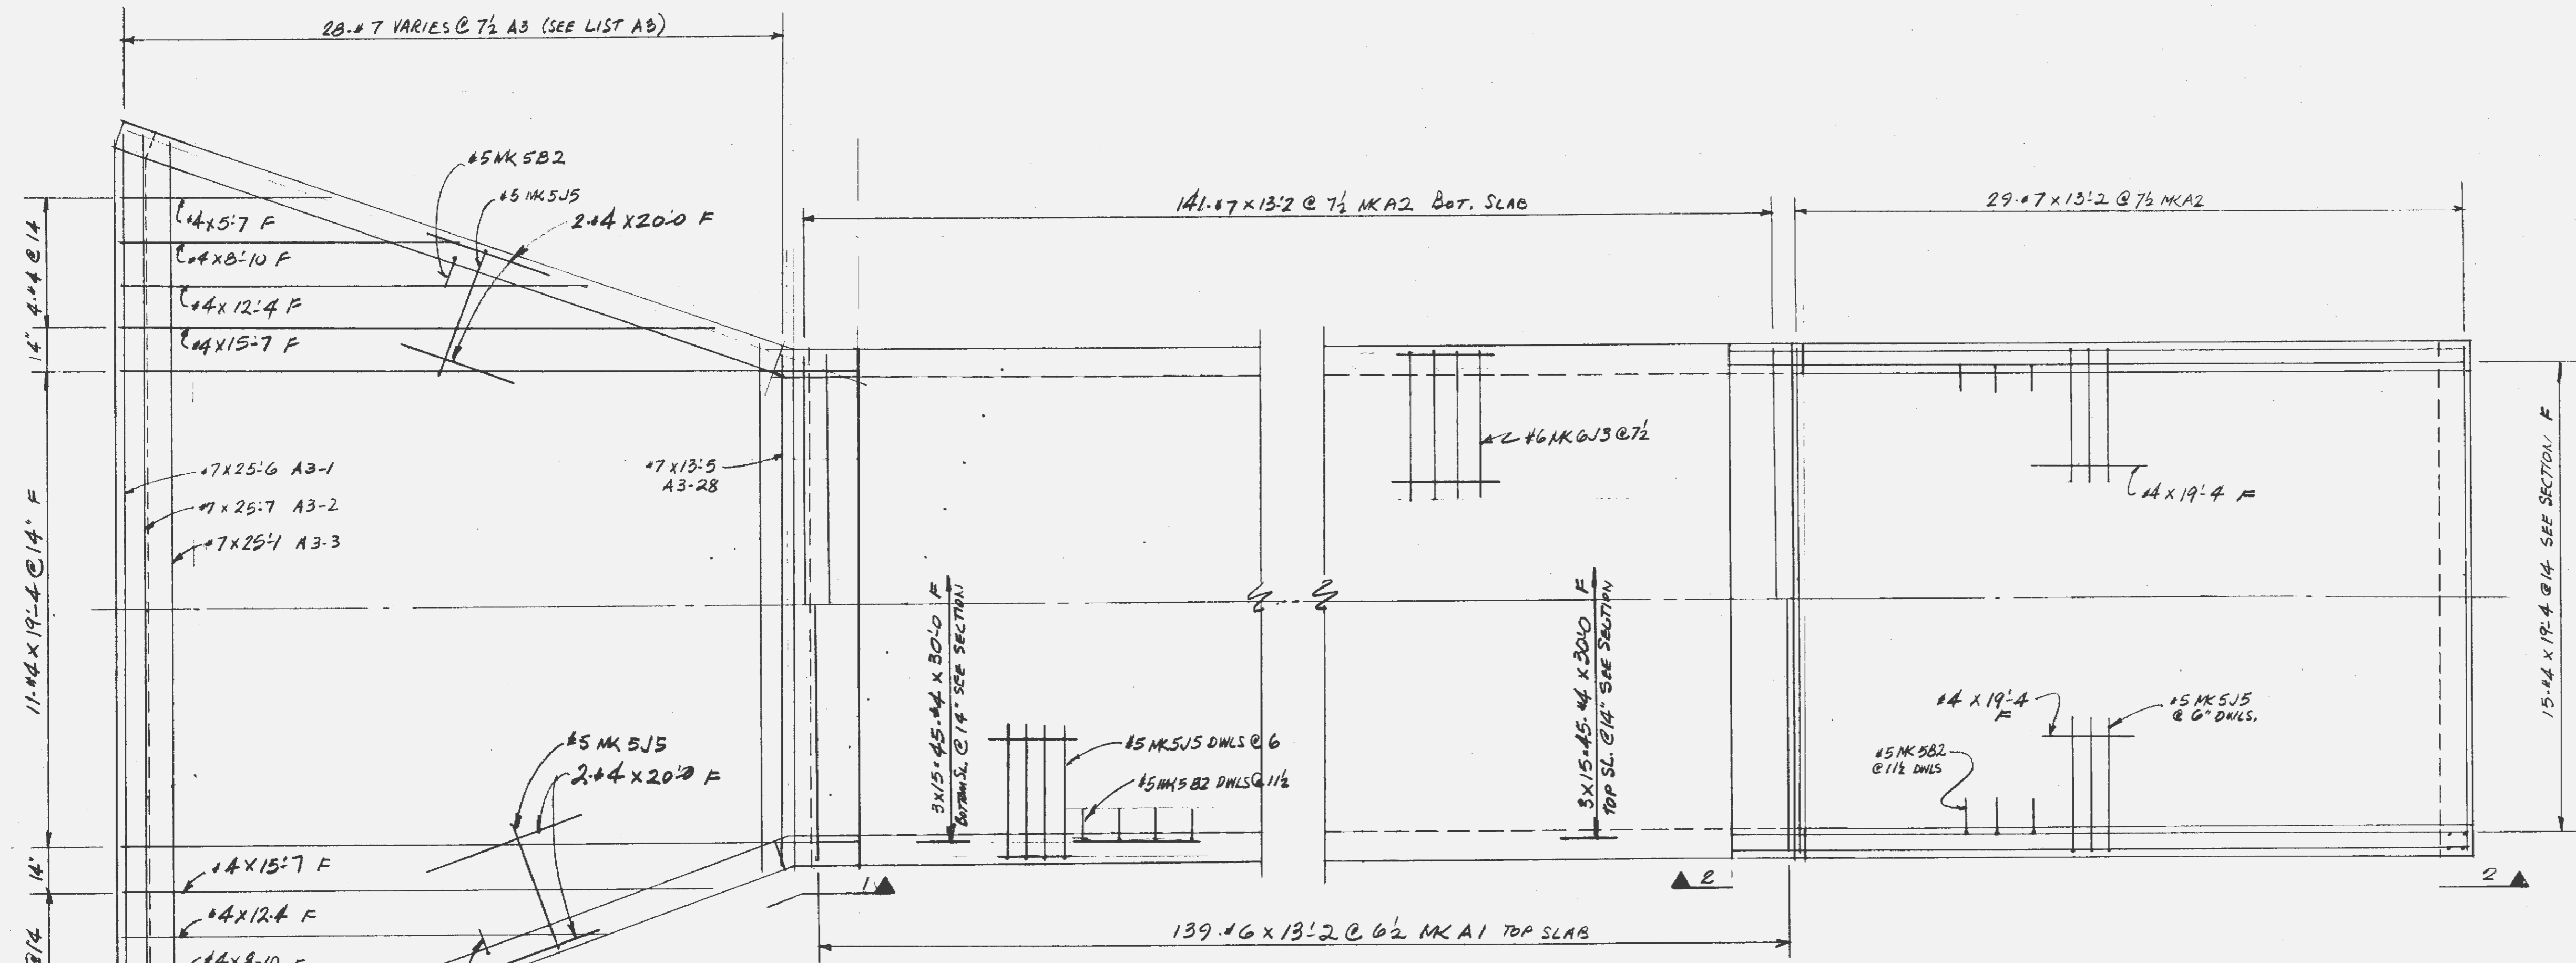


Mat'l For: BENDING DETAILS


QTY	SIZE	LENGTH	MARK	TYPE	A	B	C	D	E	F	G	H	K	O
5	4-7	5R1	50											
5	2-7	5R2	50											
5	3-7	5R3	50											
5	3-10	5R2	17											
5	6-5 1/2	5J4	17											
6	6-11 1/2	6J3	17											
5	6-5 1/2	5J5	17											
4	4-9	54	25											

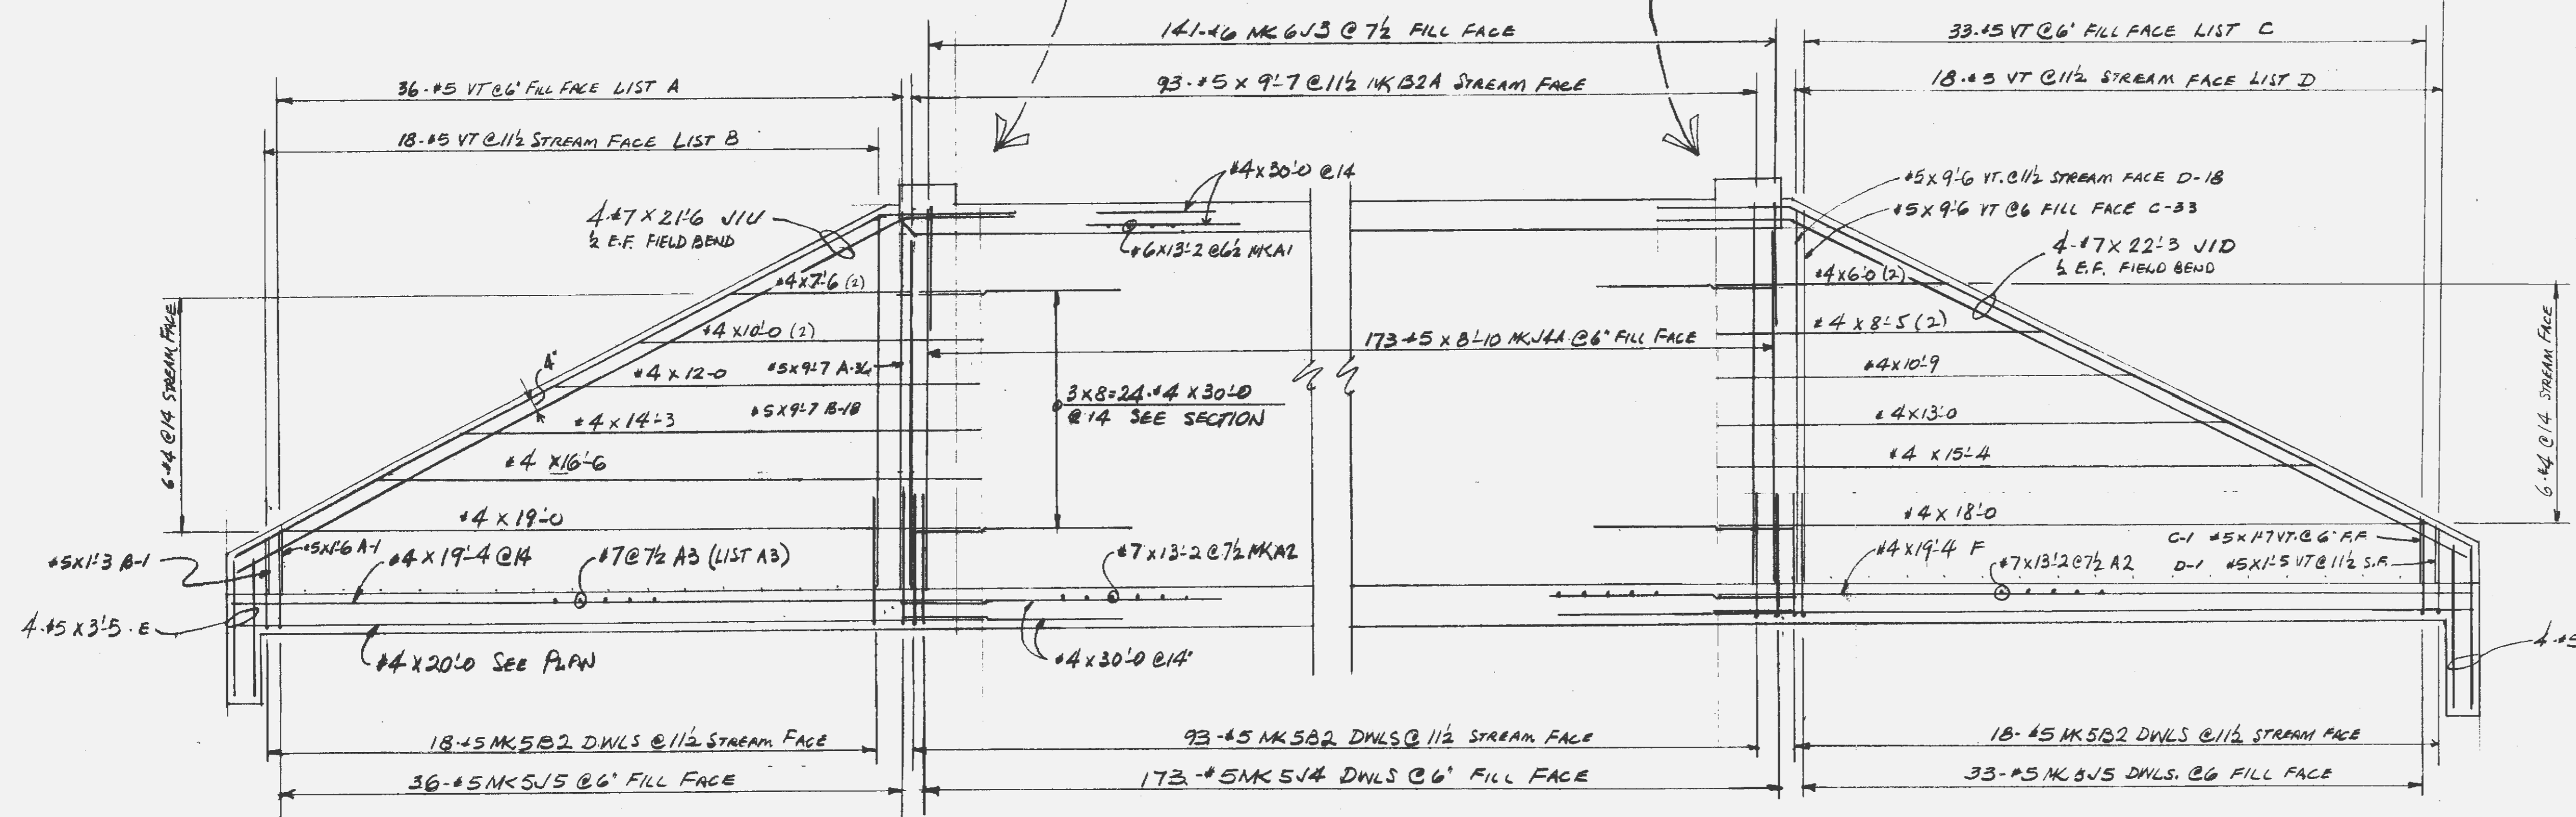


PLAN

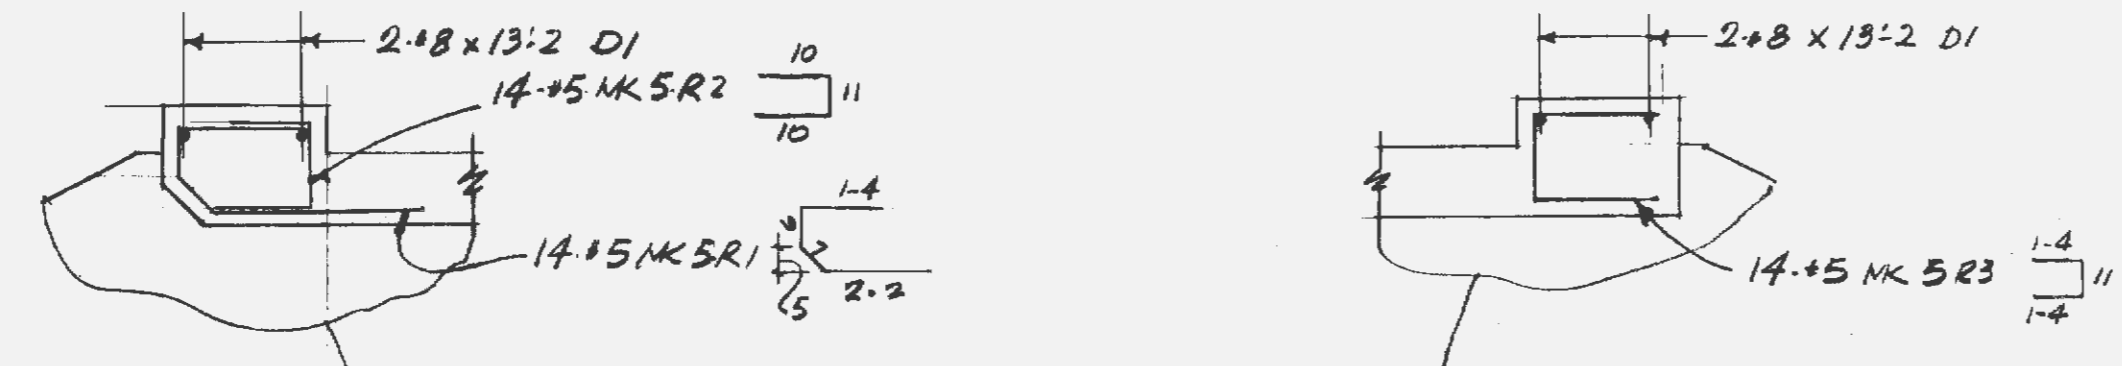

ELEVATION 1-1

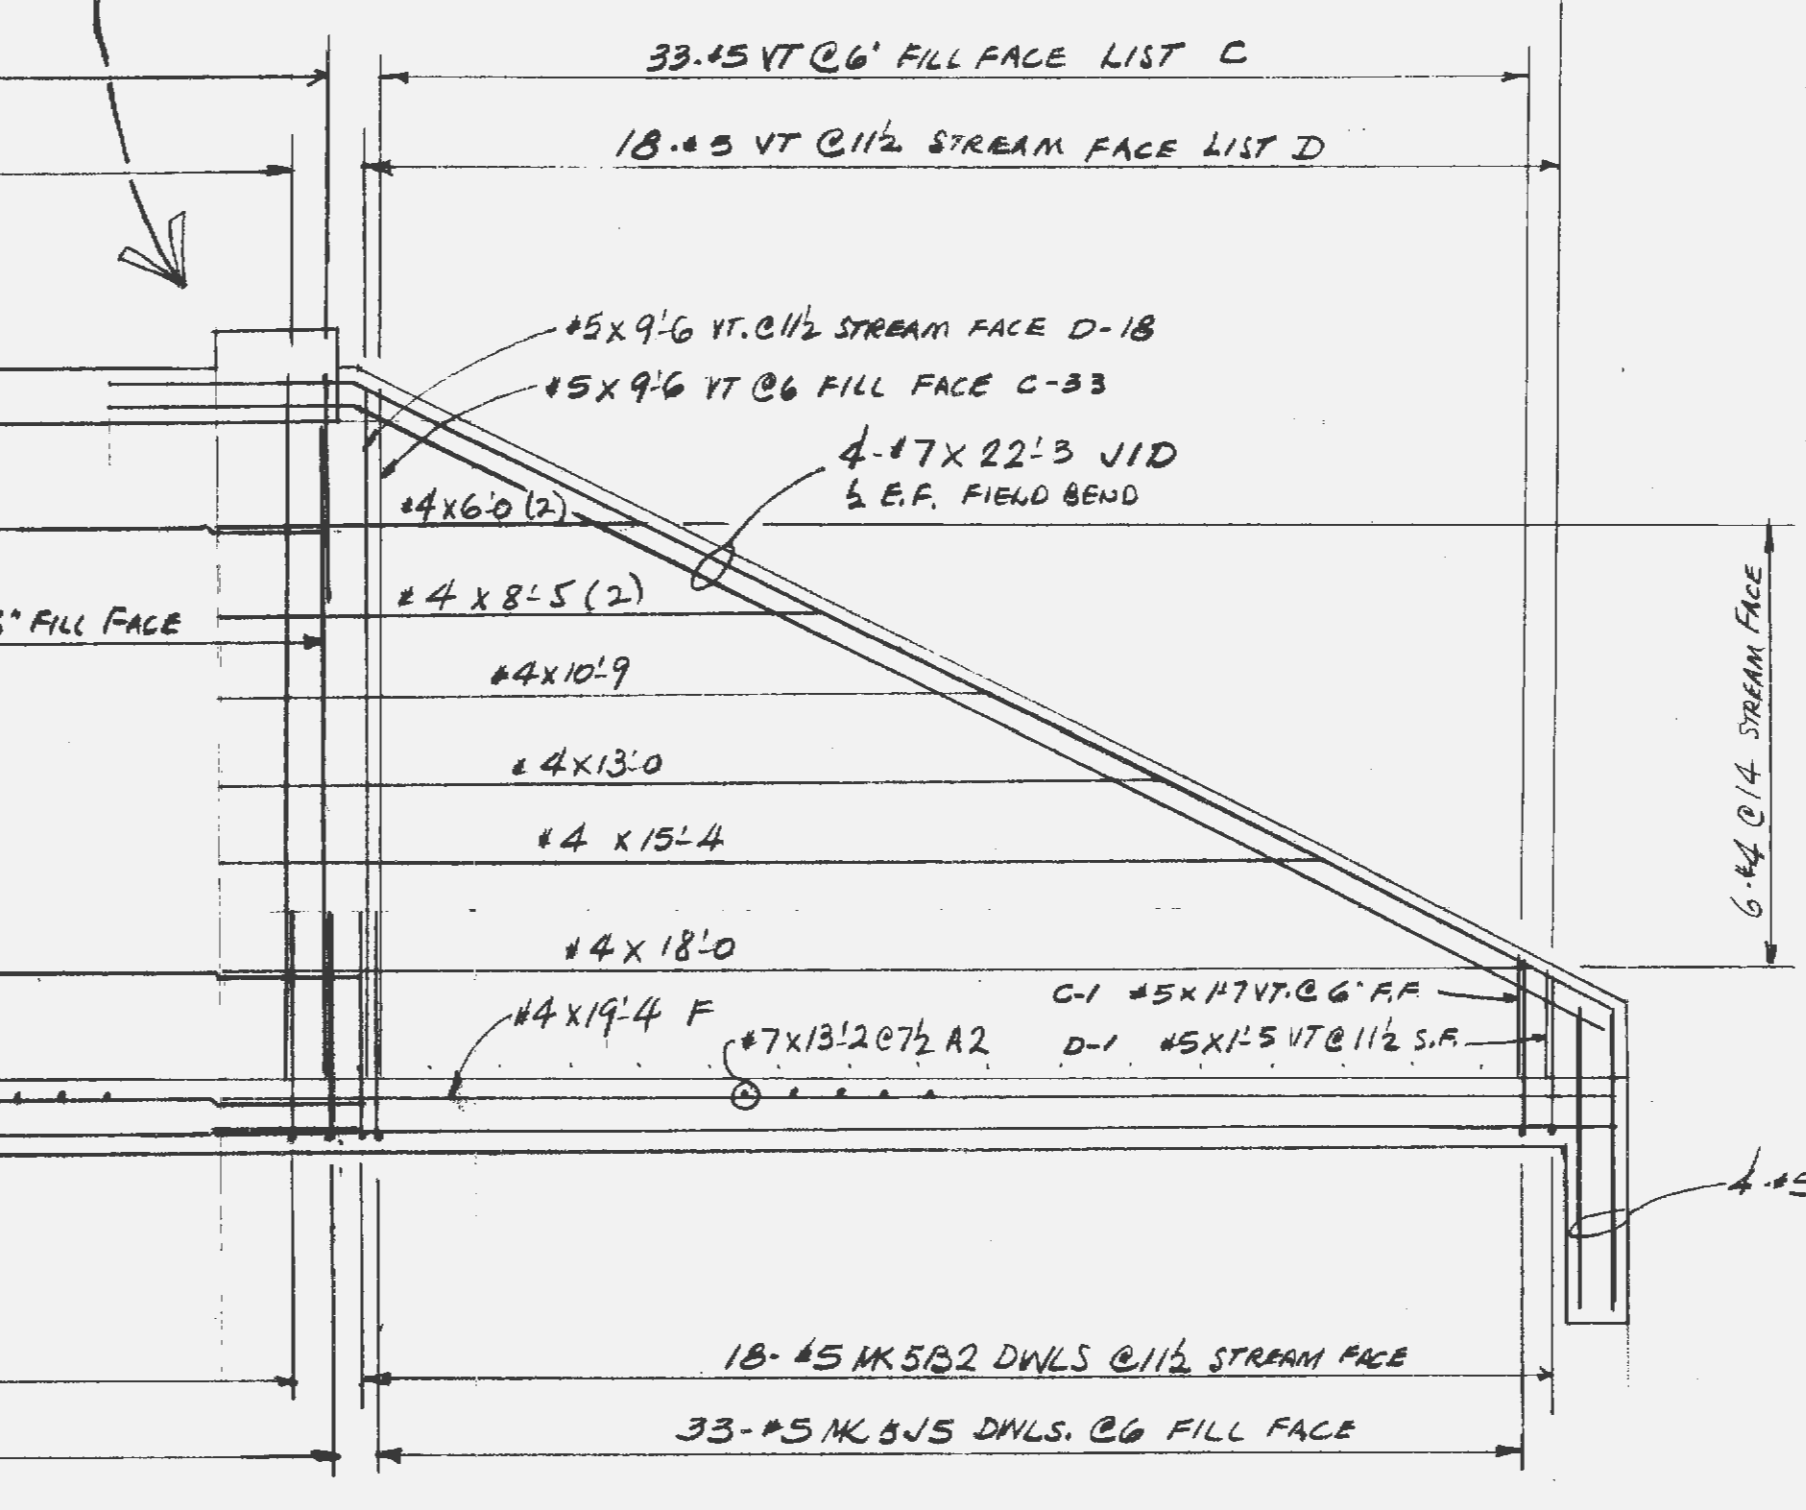

ELEVATION 2-2

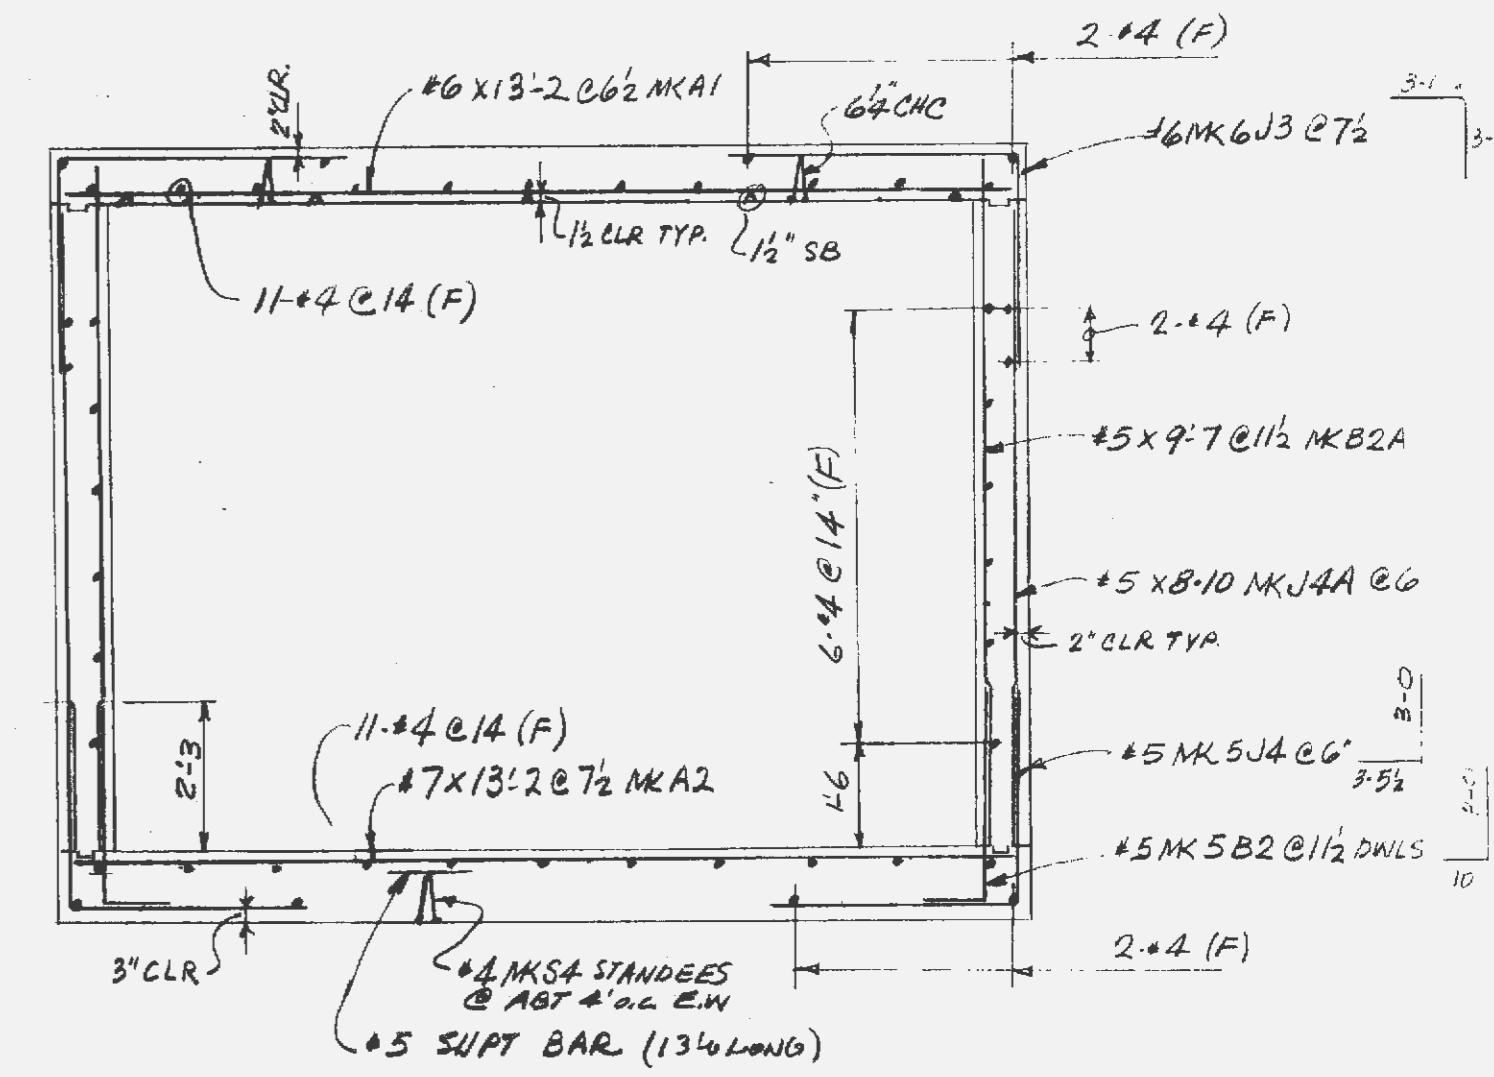

SECTION THRU BOX

APPROVED *JL* 6/25/01

NOTE: PLACING DRWG, PREPARED IN ACCORDANCE WITH MD. HWY AND TRANSPORTATION COMMISSION STANDARD TO3.11A SHEETS 1, 2 & 3 OF 3 ALSO STANDARD TO3.15 SHT 9 OF 13

12' SPAN x 9' HIGH 8' FILL BOX CULVERT PLAN SECTION AND ELEVATION'S

REBAR SPECIALIST, INC.
 FURNISHED AND INSTALLED
 6880 NORTH BROADWAY, P.O. BOX 22536, ST. LOUIS, MO 63147
 314-382-6900 FAX: 314-382-1711

REF. SHT:		JOB:	12' x 9' REINF. CONC. BOX CULVERT			
D		LOCATION:	O'FALLON, MO			
C		CUSTOMER:	ROY GITTEMEIER CONTR.			
B		DRN. BY:	BWH	SPLICES:	AS SHOWN	
A	6/21/01	CHK'D BY:	BWH	I.W.L.:	YES.	CONTR. NO. 8380
DATE:	6/7/01	BY:	DATE:	GRADE:	AG15 GR. 60	SHT R-1