
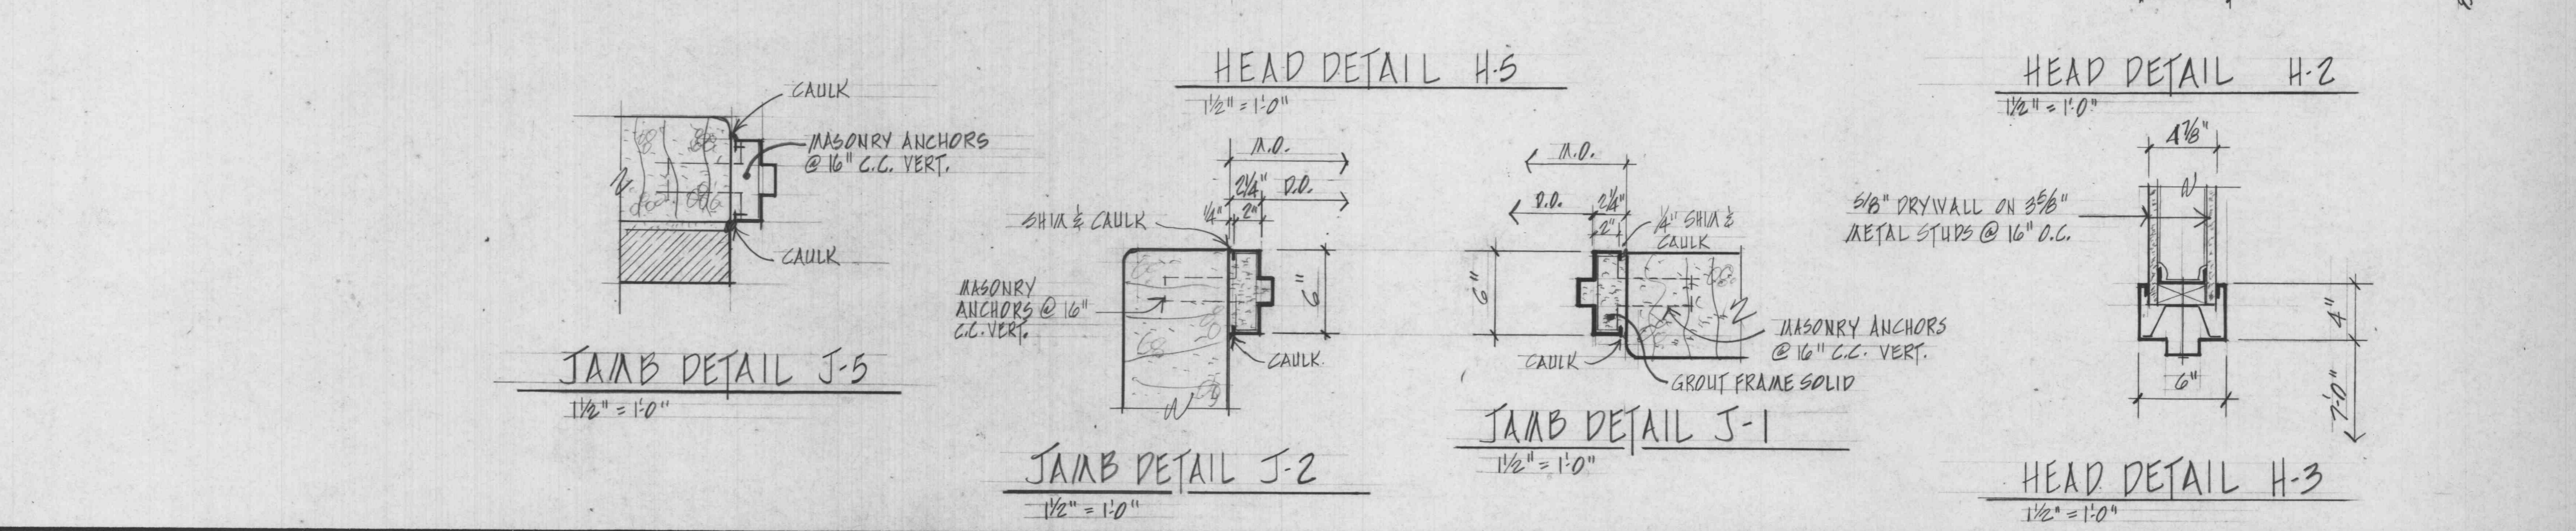
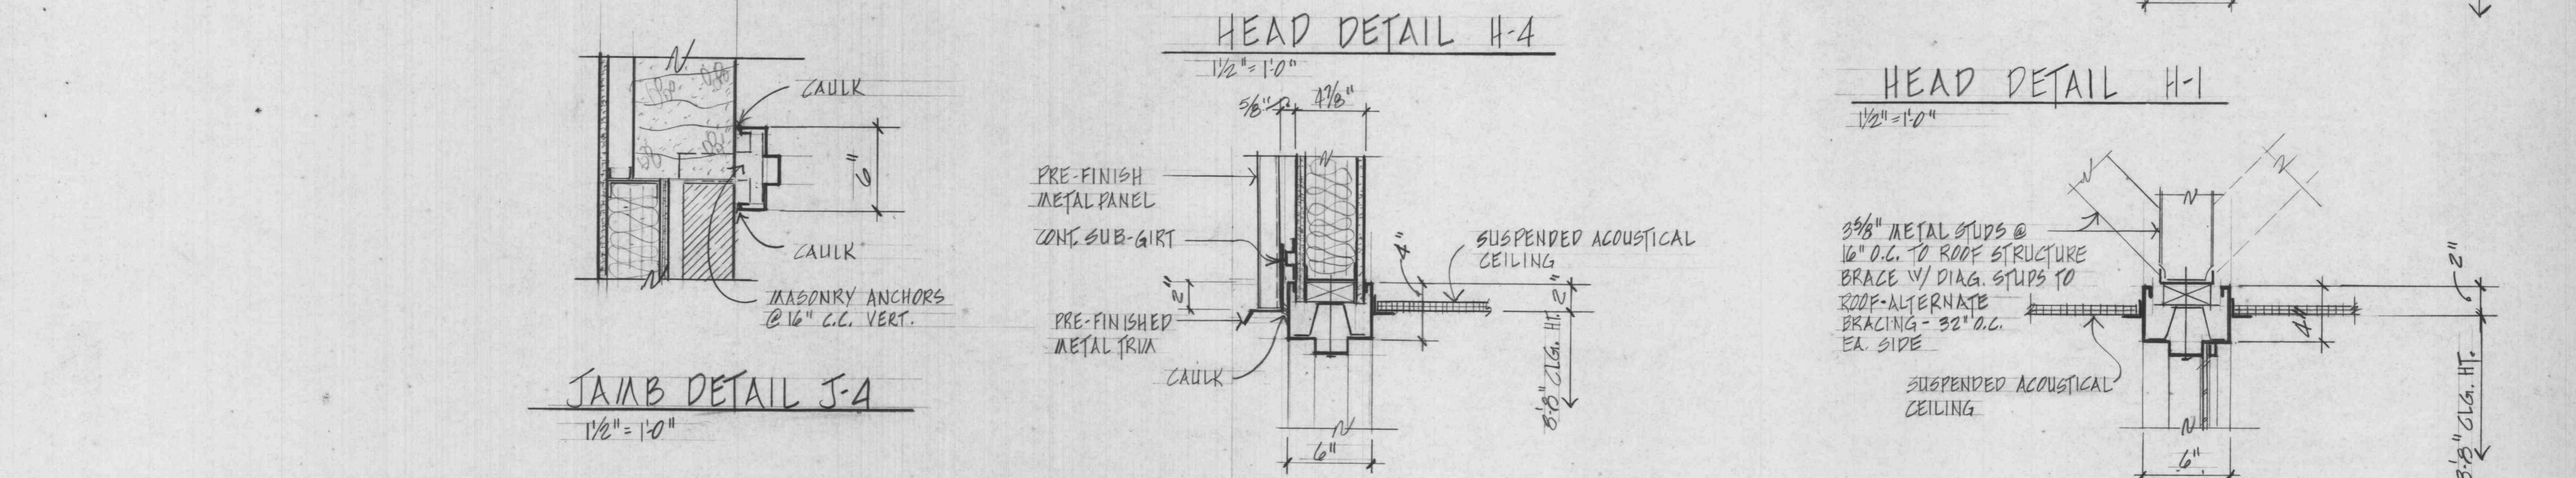
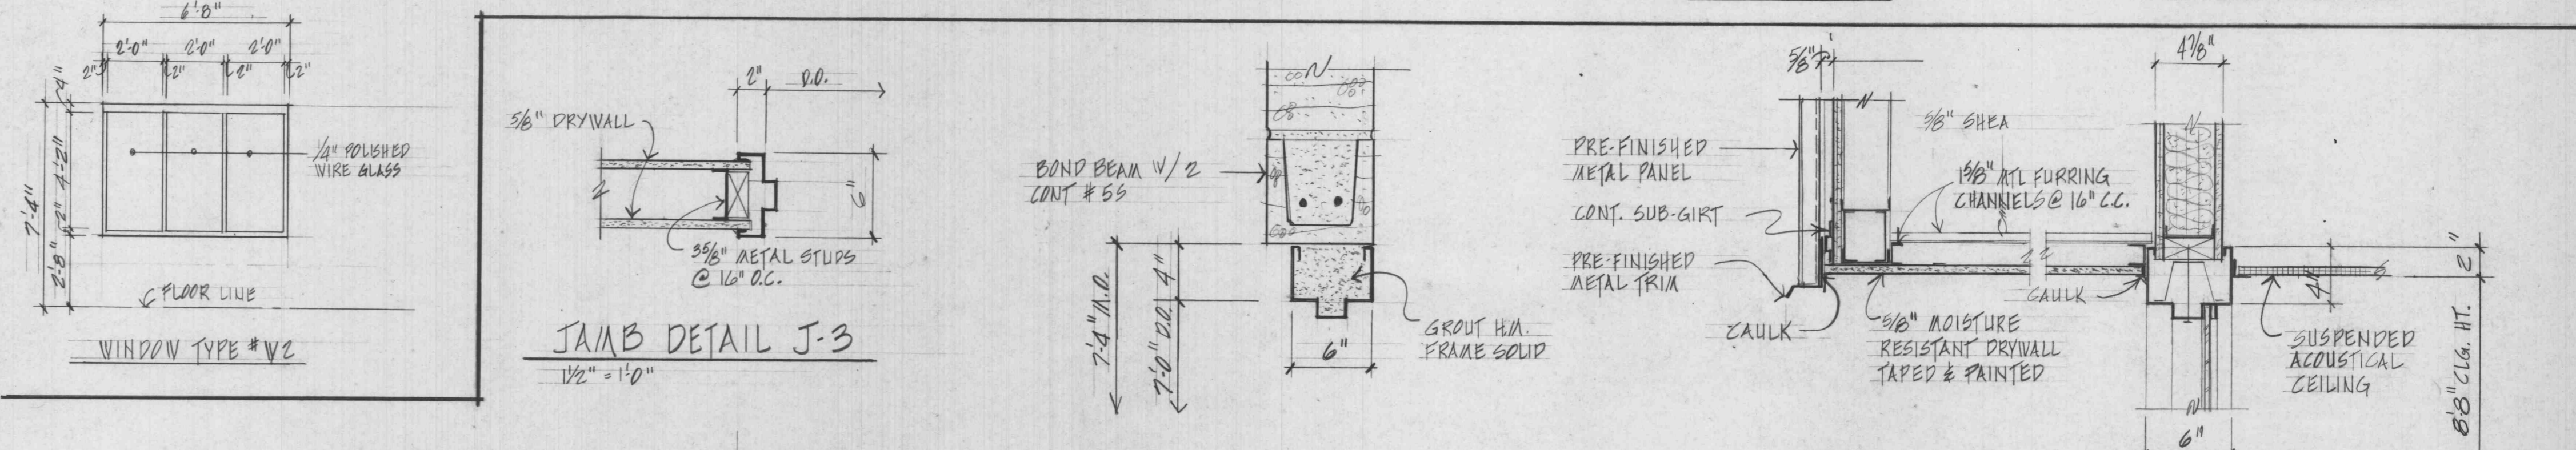


DOOR SCHEDULE

DR. NO.	DOOR SIZE	DOOR		FRAME		HEAD DETAIL	JAMB DETAIL	HOW SET	NOTES	LABEL
		MAT.	TYPE	MAT.	TYPE					
1	PR. 3'-0" X 7'-0" X 1 3/4"	H.M.	1	H.M.	1	H-1	J-4	1		
1A	PR. 3'-0" X 7'-0" X 1 3/4"	H.M.	1	H.M.	1	H-2	J-2	2		
2	3'-0" X 7'-0" X 1 3/4"	VD.	2	H.M.	3	H-3	J-3	11		
3	3'-0" X 7'-0" X 1 3/4"	VD.	2	H.M.	3	H-3	J-3	11		
4	3'-0" X 7'-0" X 1 3/4"	VD.	4	H.M.	5	H-4	J-1	10		C
5	3'-0" X 7'-0" X 1 3/4"	VD.	4	H.M.	4	H-4	J-1	10		C
5A	2'-6" X 7'-0" X 1 3/4"	VD.	2	H.M.	4	H-3	J-3	11		
6	2'-6" X 7'-0" X 1 3/4"	VD.	2	H.M.	4	H-3	J-3	6		
7	3'-0" X 7'-0" X 1 3/4"	VD.	2	H.M.	4	H-3	J-3	13		
8	3'-0" X 7'-0" X 1 3/4"	VD.	2	H.M.	4	H-4	J-2	9		C
9	3'-0" X 7'-0" X 1 3/4"	VD.	2	H.M.	4	H-4	J-1	12		C
10	3'-0" X 7'-0" X 1 3/4"	VD.	2	H.M.	4	H-4	J-2	9		C
11	3'-0" X 7'-0" X 1 3/4"	VD.	2	H.M.	4	H-4	J-1	13		C
12	3'-0" X 7'-0" X 1 3/4"	VD.	4	H.M.	4	H-4	J-1	14		C
13	3'-0" X 7'-0" X 1 3/4"	VD.	4	H.M.	4	H-4	J-1	14		C
14	3'-0" X 7'-0" X 1 3/4"	VD.	4	H.M.	4	H-4	J-1	14		C
15	3'-0" X 7'-0" X 1 3/4"	VD.	4	H.M.	4	H-4	J-1	14		C
16	3'-6" X 7'-0" X 1 3/4"	VD.	2	H.M.	4	H-3	J-3	12		
17	3'-0" X 7'-0" X 1 3/4"	VD.	2	H.M.	7	H-4	J-1	14		
18	3'-6" X 7'-0" X 1 3/4"	VD.	2	H.M.	7	H-4	J-1	11		
19	3'-0" X 7'-0" X 1 3/4"	VD.	4	H.M.	6	H-4	J-1	14		C
19A	3'-0" X 7'-0" X 1 3/4"	VD.	4	H.M.	6	H-4	J-1	14		C
20	3'-0" X 7'-0" X 1 3/4"	VD.	2	H.M.	4	H-4	J-1	13		C
21	3'-0" X 7'-0" X 1 3/4"	VD.	2	H.M.	4	H-4	J-2	9		C
22	3'-0" X 7'-0" X 1 3/4"	VD.	2	H.M.	4	H-4	J-1	12		C
23	3'-0" X 7'-0" X 1 3/4"	VD.	2	H.M.	4	H-4	J-2	9		C
24	PR. 3'-0" X 7'-0" X 1 3/4"	H.M.	1	H.M.	2	H-1	J-5	1		
24A	PR. 3'-0" X 7'-0" X 1 3/4"	H.M.	1	H.M.	2	H-2	J-1	2		
25	PR. 3'-0" X 7'-0" X 1 3/4"	H.M.	1	H.M.	2	H-1	J-5	1		
25A	PR. 3'-0" X 7'-0" X 1 3/4"	H.M.	1	H.M.	2	H-2	J-1	2		
27	PR. 3'-0" X 7'-0" X 1 3/4"	VD.	3	H.M.	4	H-4	J-1	3		B
28	PR. 3'-0" X 7'-0" X 1 3/4"	VD.	3	H.M.	4	H-4	J-1	3		B
31	PR. 3'-0" X 7'-0" X 1 3/4"	H.M.	1	H.M.	1	H-1	J-4	1		
31A	PR. 3'-0" X 7'-0" X 1 3/4"	H.M.	1	H.M.	1	H-2	J-2	2		
32	2'-6" X 7'-0" X 1 3/4"	VD.	2	H.M.	4	H-4	J-1	6		
33	2'-6" X 7'-0" X 1 3/4"	VD.	2	H.M.	4	H-4	J-1	6		
34	3'-0" X 7'-0" X 1 3/4"	VD.	2	H.M.	4	H-4	J-1	14		
35	3'-0" X 7'-0" X 1 3/4"	VD.	2	H.M.	4	H-4	J-1	12		
38	3'-0" X 7'-0" X 1 3/4"	H.M.	2	H.M.	4	H-4	J-2	14		
38A	4'-0" X 7'-0" X 1 3/4"	H.M.	2	H.M.	4	H-5	J-4	4		
39	2'-6" X 7'-0" X 1 3/4"	VD.	2	H.M.	4	H-4	J-2	13		
40	2'-4" X 7'-0" X 1 3/4"	VD.	2	H.M.	4	H-4	J-2	13		
41	4'-0" X 7'-0" X 1 3/4"	H.M.	2	H.M.	4	H-5	J-4	4		
41A	4'-0" X 7'-0" X 1 3/4"	H.M.	2	H.M.	4	H-4	J-2	13		
42	4'-0" X 7'-0" X 1 3/4"	H.M.	2	H.M.	4	H-3	J-2	13		
43	4'-0" X 7'-0" X 1 3/4"	H.M.	2	H.M.	4	H-4	J-2	14		
44	PR. 3'-0" X 7'-0" X 1 3/4"	H.M.	1	H.M.	2	H-5	J-5 S.M.	1		
44A	PR. 3'-0" X 7'-0" X 1 3/4"	H.M.	1	H.M.	2	H-2	J-1	2		
46	PR. 3'-0" X 7'-0" X 1 3/4"	H.M.	1	H.M.	2	H-5	J-5 S.M.	1		
46A	PR. 3'-0" X 7'-0" X 1 3/4"	H.M.	1	H.M.	2	H-2	J-1	2		
48	3'-0" X 7'-0" X 1 3/4"	VD.	4	H.M.	4	H-4	J-2	14		C
49	PR. 3'-0" X 7'-0" X 1 3/4"	VD.	4	H.M.	4	H-4	J-2	14		C
50	2'-6" X 7'-0" X 1 3/4"	VD.	2	H.M.	4	H-4	J-1	8		
51	2'-6" X 7'-0" X 1 3/4"	VD.	2	H.M.	4	H-4	J-1	8		
52	3'-0" X 7'-0" X 1 3/4"	VD.	2	H.M.	4	H-4	J-1	13		
53	3'-0" X 7'-0" X 1 3/4"	H.M.	4	H.M.	8	H-6	J-5 S.M.	5		
53A	3'-0" X 7'-0" X 1 3/4"	VD.	4	H.M.	4	H-4	J-1	7		C
53B	3'-0" X 7'-0" X 1 3/4"	VD.	4	H.M.	4	H-4	J-1	7		C
54	3'-0" X 7'-0" X 1 3/4"	VD.	4	H.M.	4	H-4	J-1, J-2	14		C
55	3'-0" X 7'-0" X 1 3/4"	VD.	4	H.M.	4	H-4	J-1, J-2	14		C
56	3'-0" X 7'-0" X 1 3/4"	VD.	4	H.M.	4	H-4	J-1, J-2	14		C
57	3'-0" X 7'-0" X 1 3/4"	VD.	4	H.M.	4	H-4	J-1, J-2	14		C
58	3'-0" X 7'-0" X 1 3/4"	VD.	4	H.M.	4	H-4	J-1, J-2	14		C
59	3'-0" X 7'-0" X 1 3/4"	VD.	4	H.M.	4	H-4	J-1, J-2	14		C
60	3'-0" X 7'-0" X 1 3/4"	VD.	4	H.M.	4	H-4	J-1, J-2	14		C
61	3'-0" X 7'-0" X 1 3/4"	VD.	4	H.M.	4	H-4	J-1, J-2	14		C
62	3'-0" X 7'-0" X 1 3/4"	VD.	4	H.M.	4	H-4	J-1, J-2	14		C
63	3'-0" X 7'-0" X 1 3/4"	VD.	4	H.M.	4	H-4	J-1, J-2	14		C
64	3'-0" X 7'-0" X 1 3/4"	VD.	4	H.M.	4	H-4	J-1, J-2	14		C
65	3'-0" X 7'-0" X 1 3/4"	VD.	4	H.M.	4	H-4	J-1, J-2	14		C
66	3'-0" X 7'-0" X 1 3/4"	VD.	4	H.M.	4	H-4	J-1, J-2	14		C
67	3'-0" X 7'-0" X 1 3/4"	VD.	4	H.M.	4	H-4	J-1, J-2	14		C
67A	3'-0" X 7'-0" X 1 3/4"	VD.	4	H.M.	4	H-4	J-1, J-2	14		C

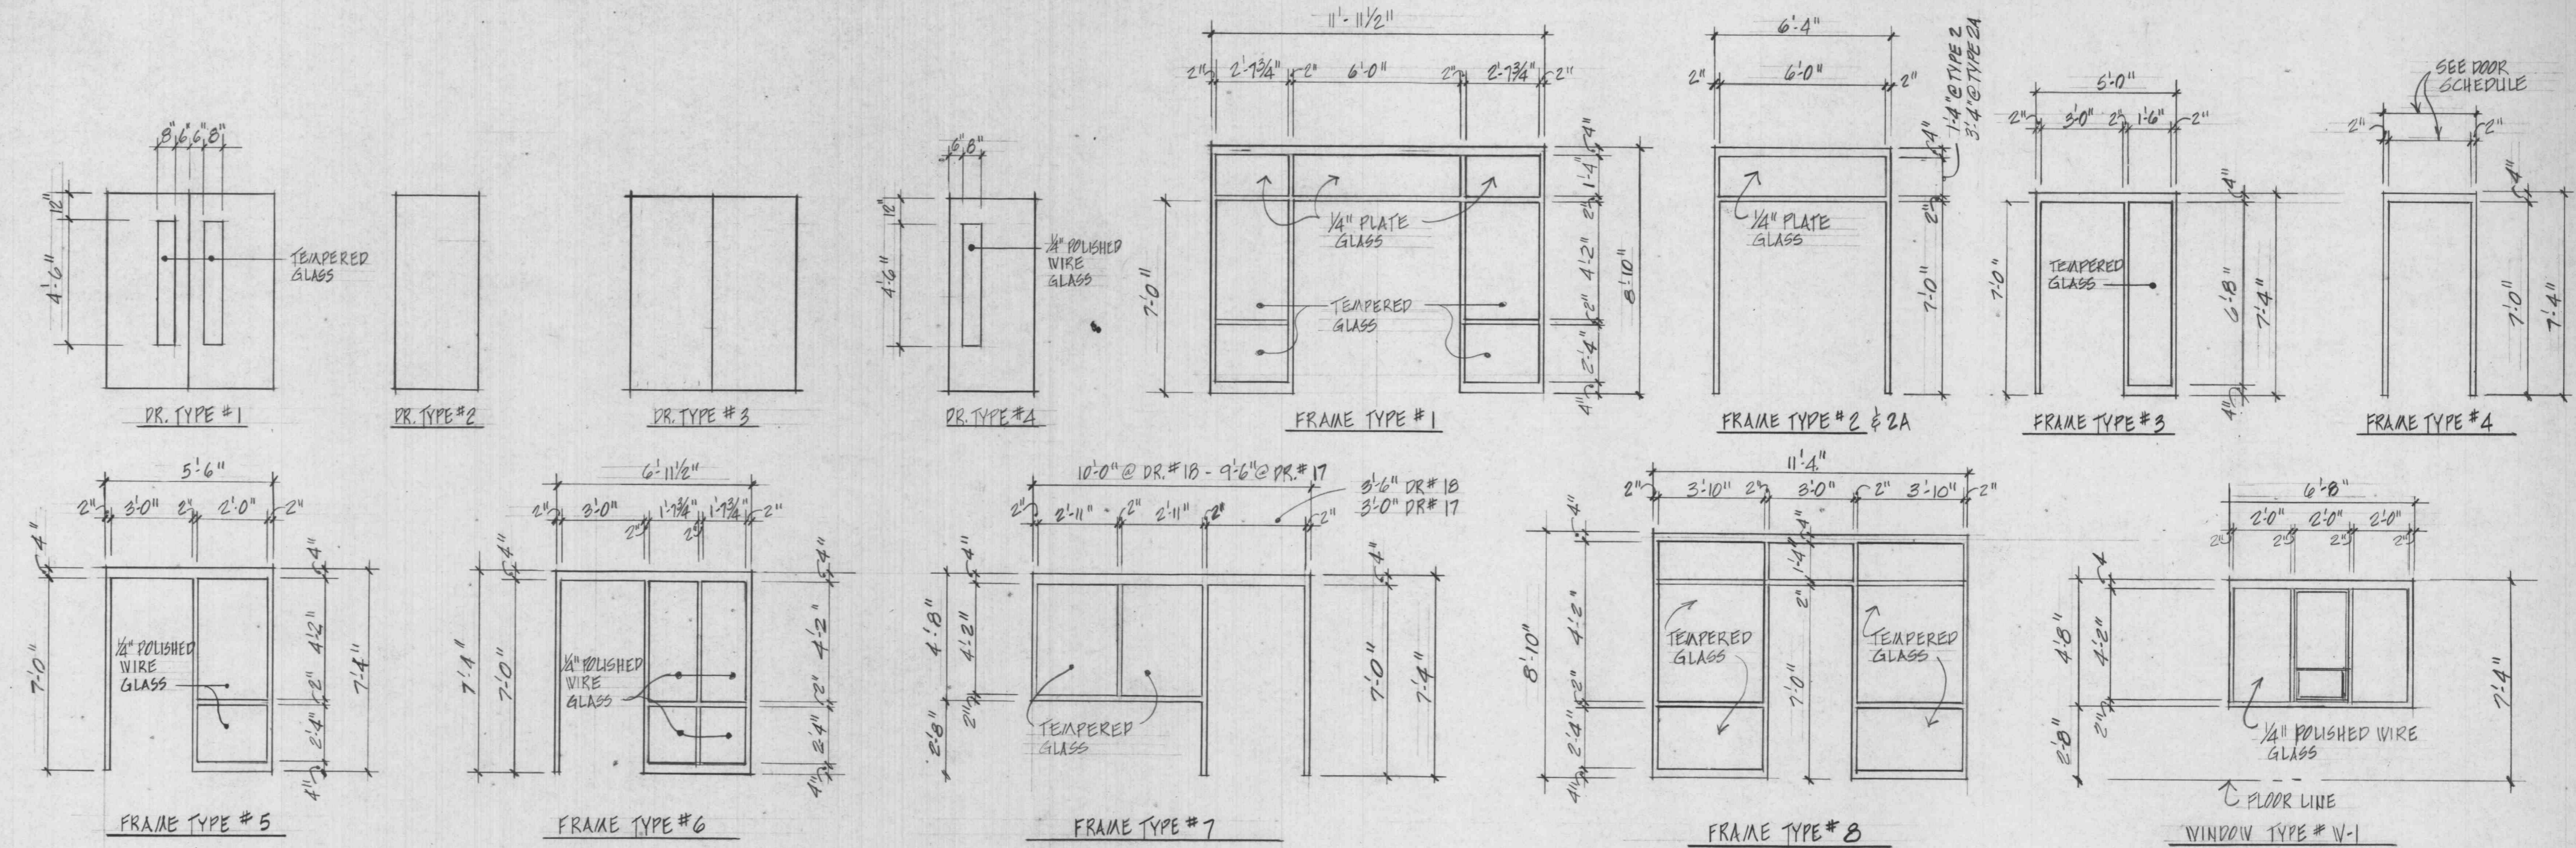


ALTERNATE BID #1

PICKETT RAY & SILVER
civil engineers

SOIL CONSULTANTS INC
soil engineers

L. WEINTRAUB & ASSOC
structural engineers

THOMAS BERKELEY
mechanical engineers

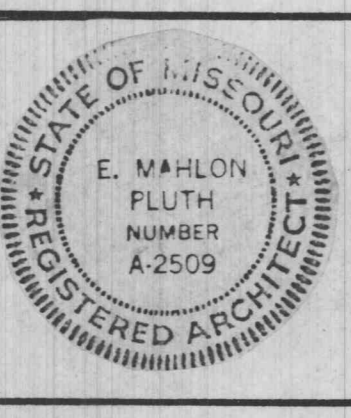

the DMA corporation
Design & Management Associates

314-946-2060 202 Transit Street St. Charles, Mo. 63301

NEW ELEMENTARY SCHOOL
ft. zumwalt school district
missouri

DOOR SCHEDULE & DETAILS		Revisions:		job NO. 602108
△	△	△	△	A8
△	△	△	△	Date: 7-7-86
△	△	△	△	Copyright DMA Corporation