


SANITARY SEWER EXTENSION NEW ELEMENTARY SCHOOL


FORT ZUMWALT SCHOOL DISTRICT
O'FALLON, MISSOURI

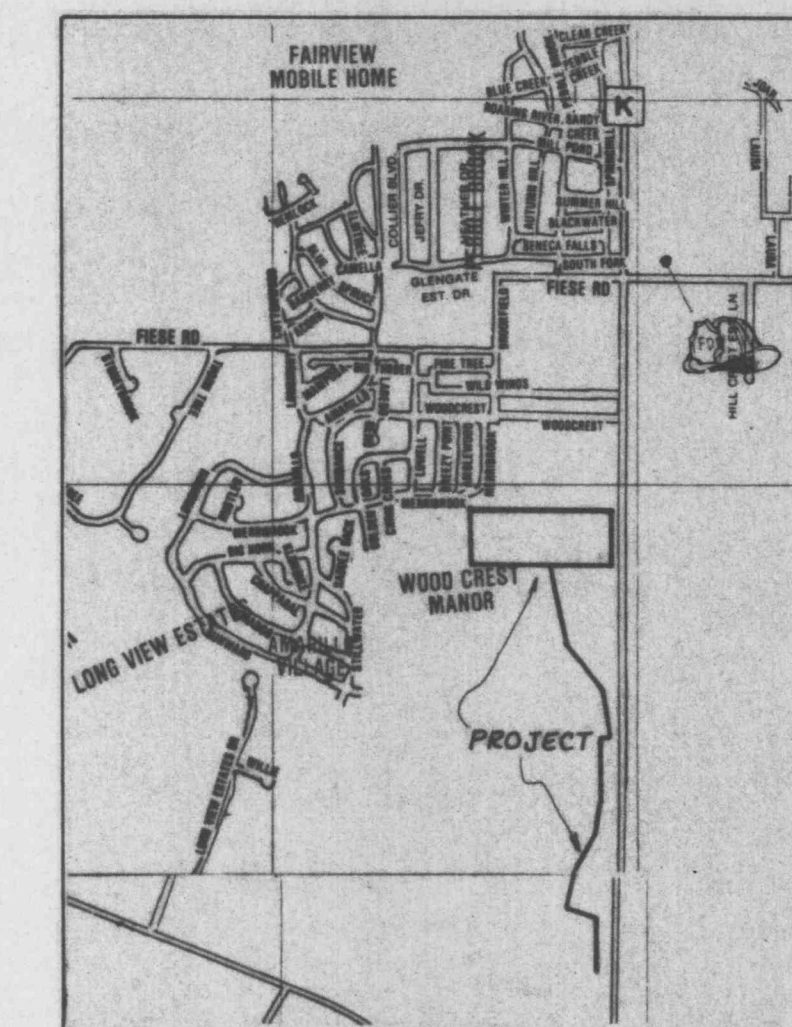

LOCATION MAP
1" = 200'



ITEM	QTY	PART NO.	WKT'L	DESCRIPTION	LEGEND
1	1	47821-176		ENCL. HSY-DUP/17	
2	1	148-84-018		LABEL KIT	
3	2	27824-233		WIRE TUBING	
4	2	27847-261		WIRE TUBING	
5	2	27847-261		WIRE TUBING	
6	1	37814-01		WIRE TUBING	
7	1	27811-264		WIRE TUBING	
8	1	27811-264		WIRE TUBING	
9	2	26421-078	8092	C.B. BRACKET	
10	2	27842-249		CIRCUIT BREAKER	MCB1,2
11	8	27841-301		GROUND BUREAU	
12	1	4875-3-840		FUSE KIT	XFU
13	1	8423-0-8		INTERMOTOR BRKT.	
14	1	27821-078		INTERMOTOR BRKT.	
15	1	27821-078		INTERMOTOR BRKT.	
16	2	27821-078		INTERMOTOR BRKT.	
17	2	27821-078		INTERMOTOR BRKT.	
18	1	48811-011		WIRING KIT	
19	1	38814-093		RATING LABEL	
20	1	64-0232		WIRE LABEL	
21	4	2814-01		HOLE PLUG-1/8"	
22					
23	2	28141-008		HOLE PLUG-1/8"	
24	2	28141-008		HOLE PLUG-1/8"	
25	4	27711-041		SCREEN-1/8" X 1/8"	
26	4	27711-041		SCREEN-1/8" X 1/8"	
27	4	27711-041		SCREEN-1/8" X 1/8"	
28	4	27711-041		SCREEN-1/8" X 1/8"	
29	4	27711-041		SCREEN-1/8" X 1/8"	
30	4	18414-011		IN. CONDUIT THRU TRAP	
31	1	38811-018		RATING LABEL	
32					
33					
34	2	18414-011		IN. CONDUIT THRU TRAP	
35	1	28141-01		CAUTION	

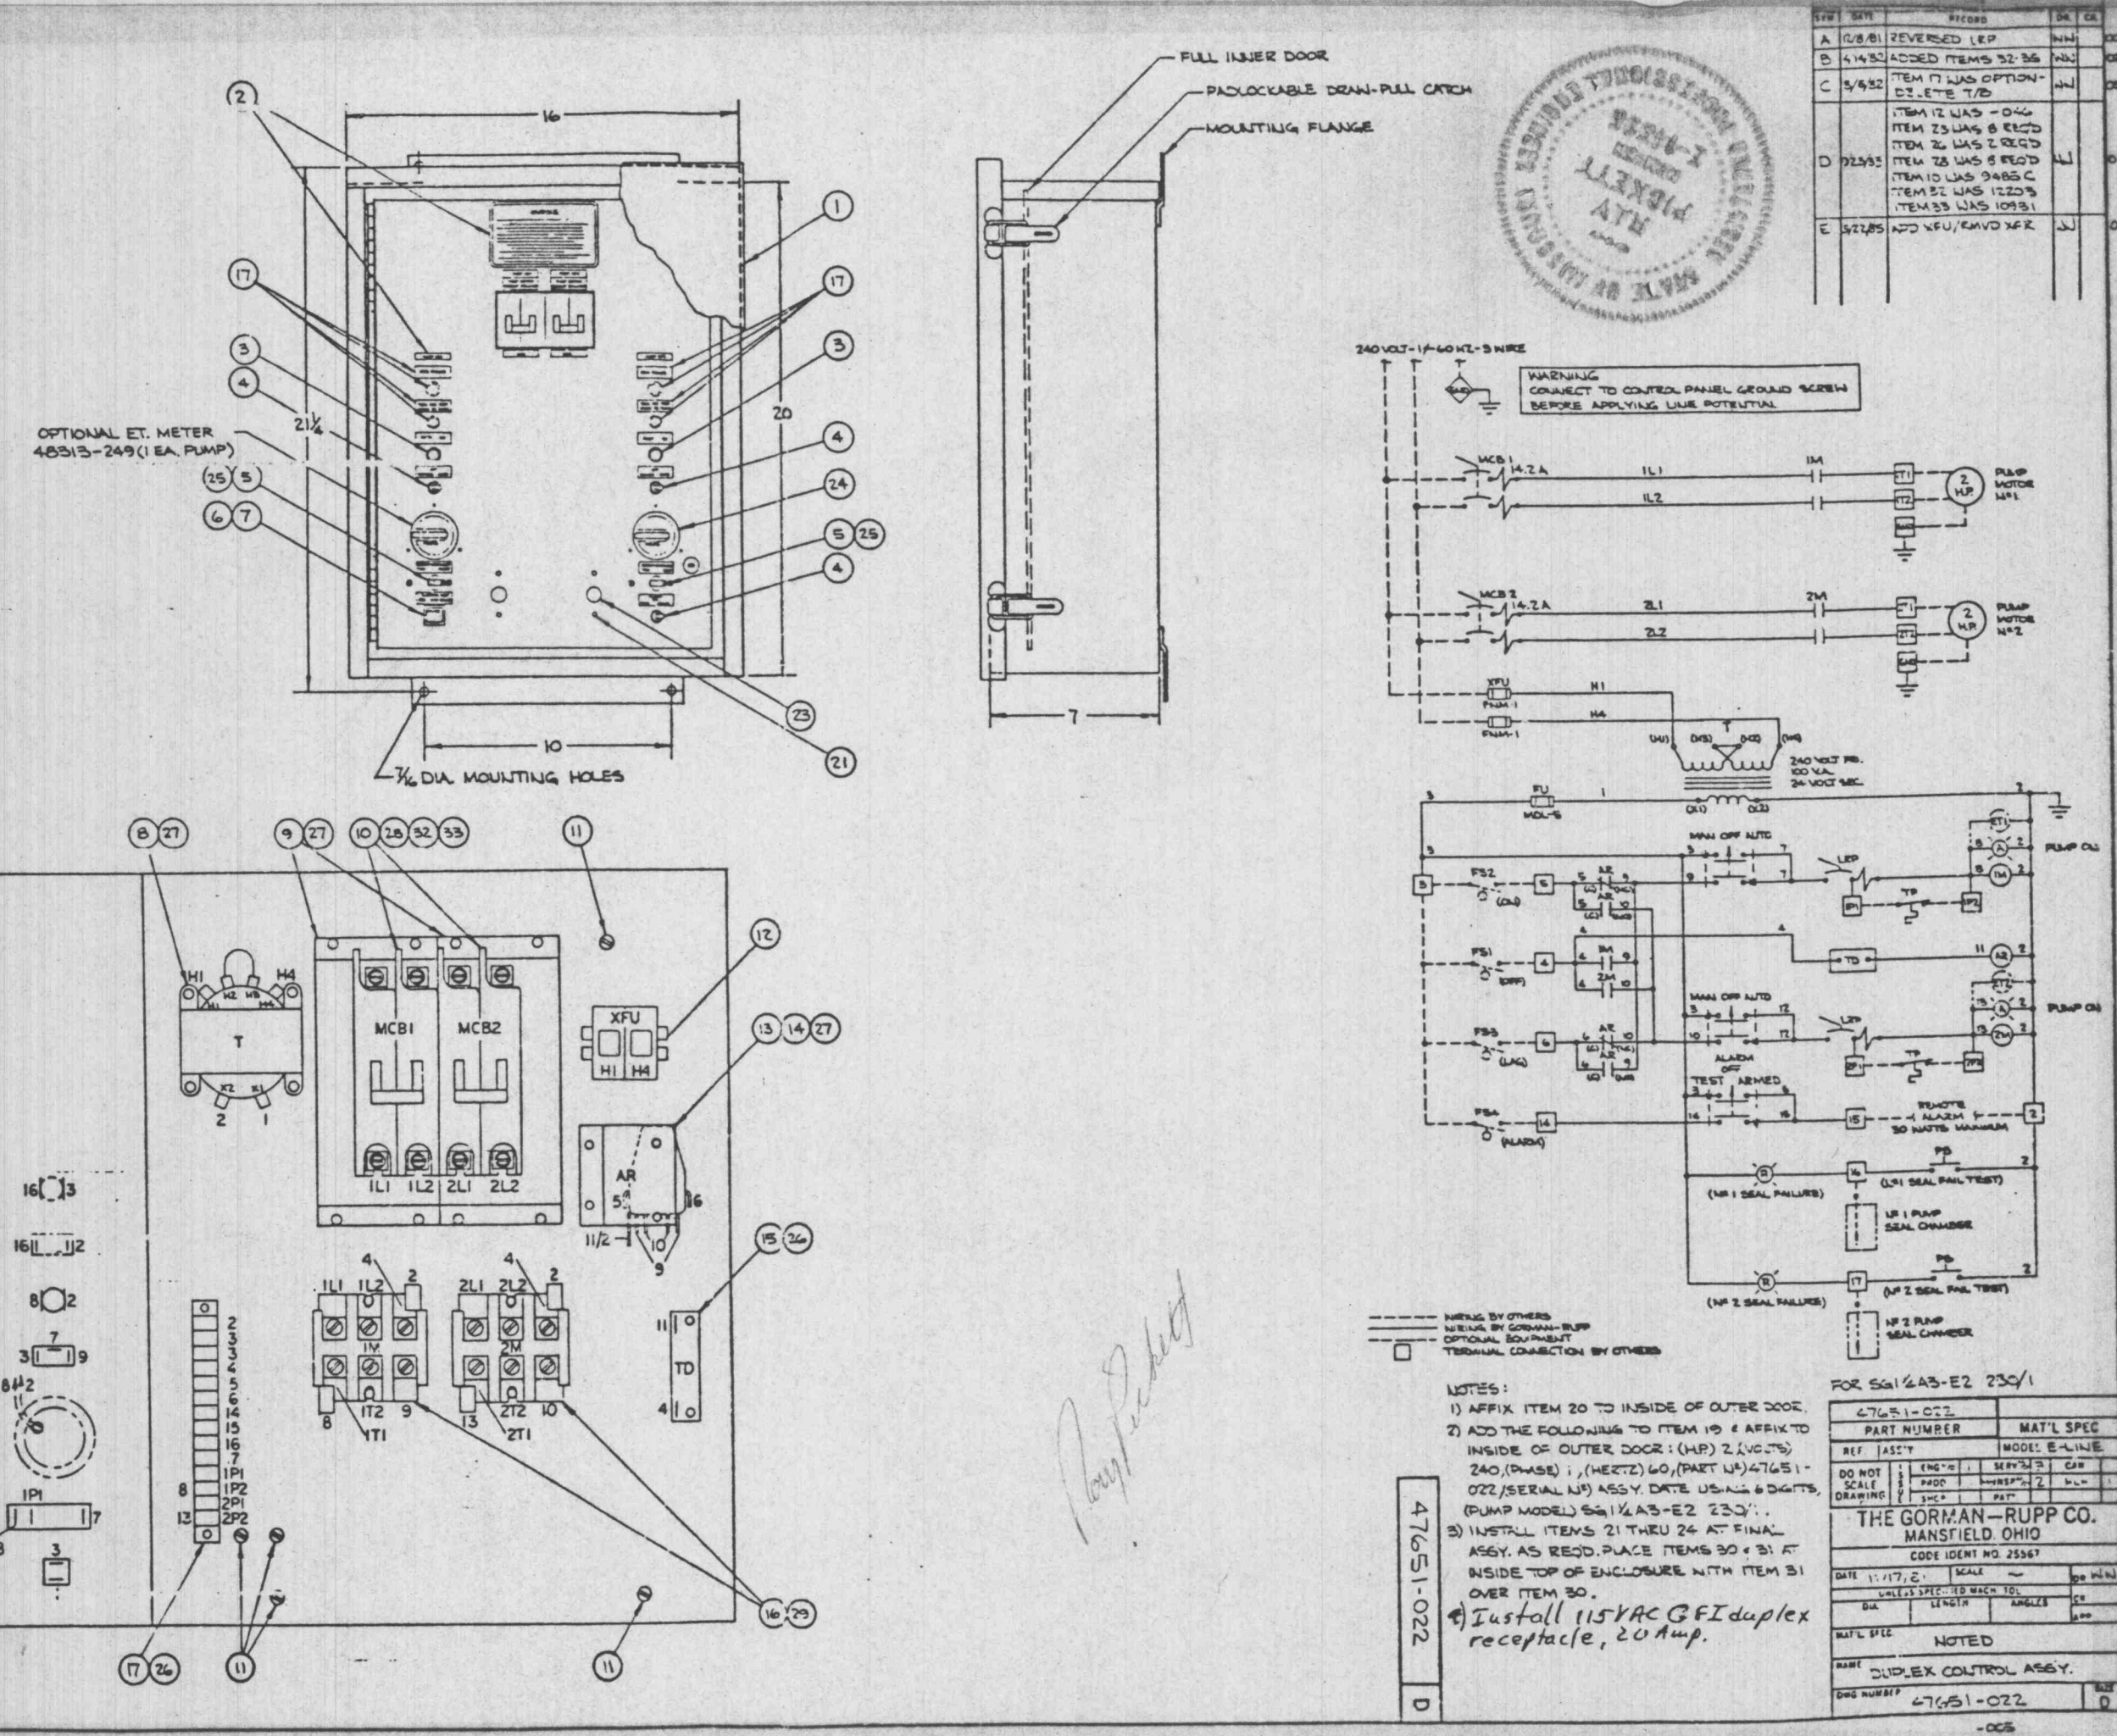

DUPLEX CONTROL ASSEMBLY

DRAWING INDEX

T-1 TITLE SHEET, LOCATION MAP & DUPLEX CONTROL ASSEMBLY

1 OF 6	PLANS & PROFILE
2 OF 6	PLANS & PROFILE
3 OF 6	PLANS & PROFILE
4 OF 6	PUMPSTATION
5 OF 6	CONSTRUCTION DETAILS
6 OF 6	CONSTRUCTION DETAILS

the DMA corporation
Design & Management Associates

314-946-2060 202 Transit Street St. Charles, Mo. 63301

Revisions:		Job No. 701014
△	△	T-1
△	△	Date: 2-17-87
△	△	
△	△	