
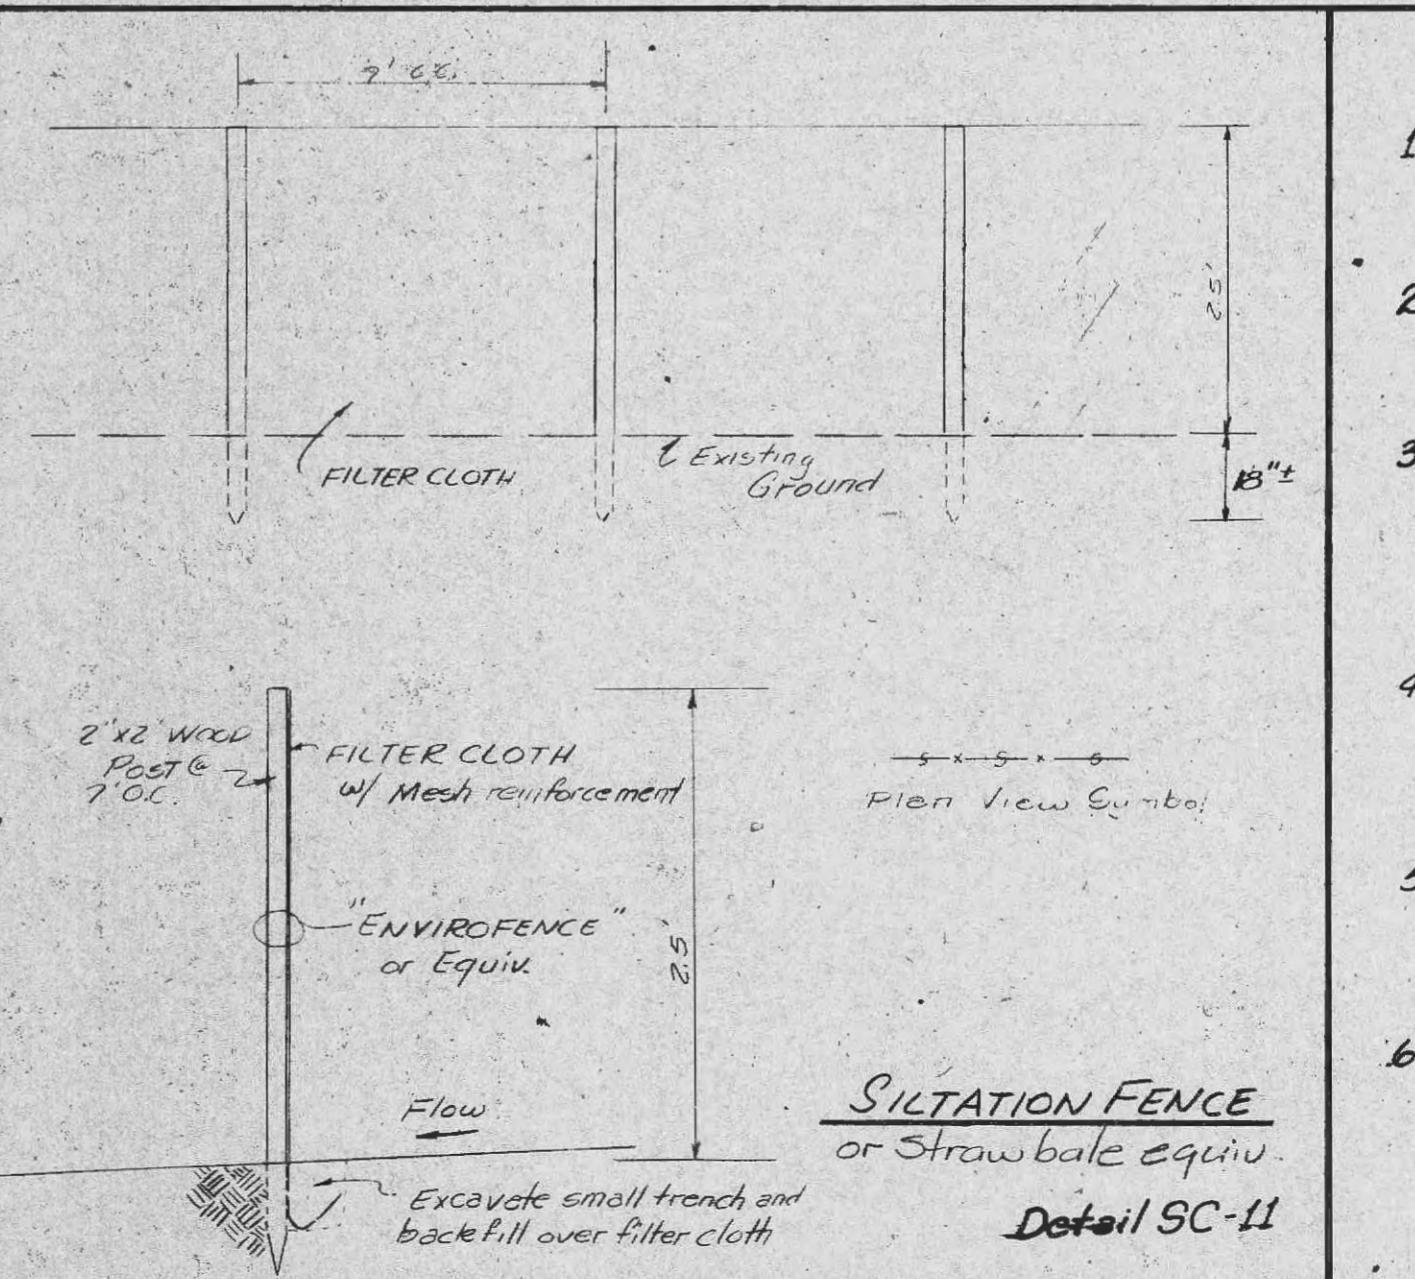
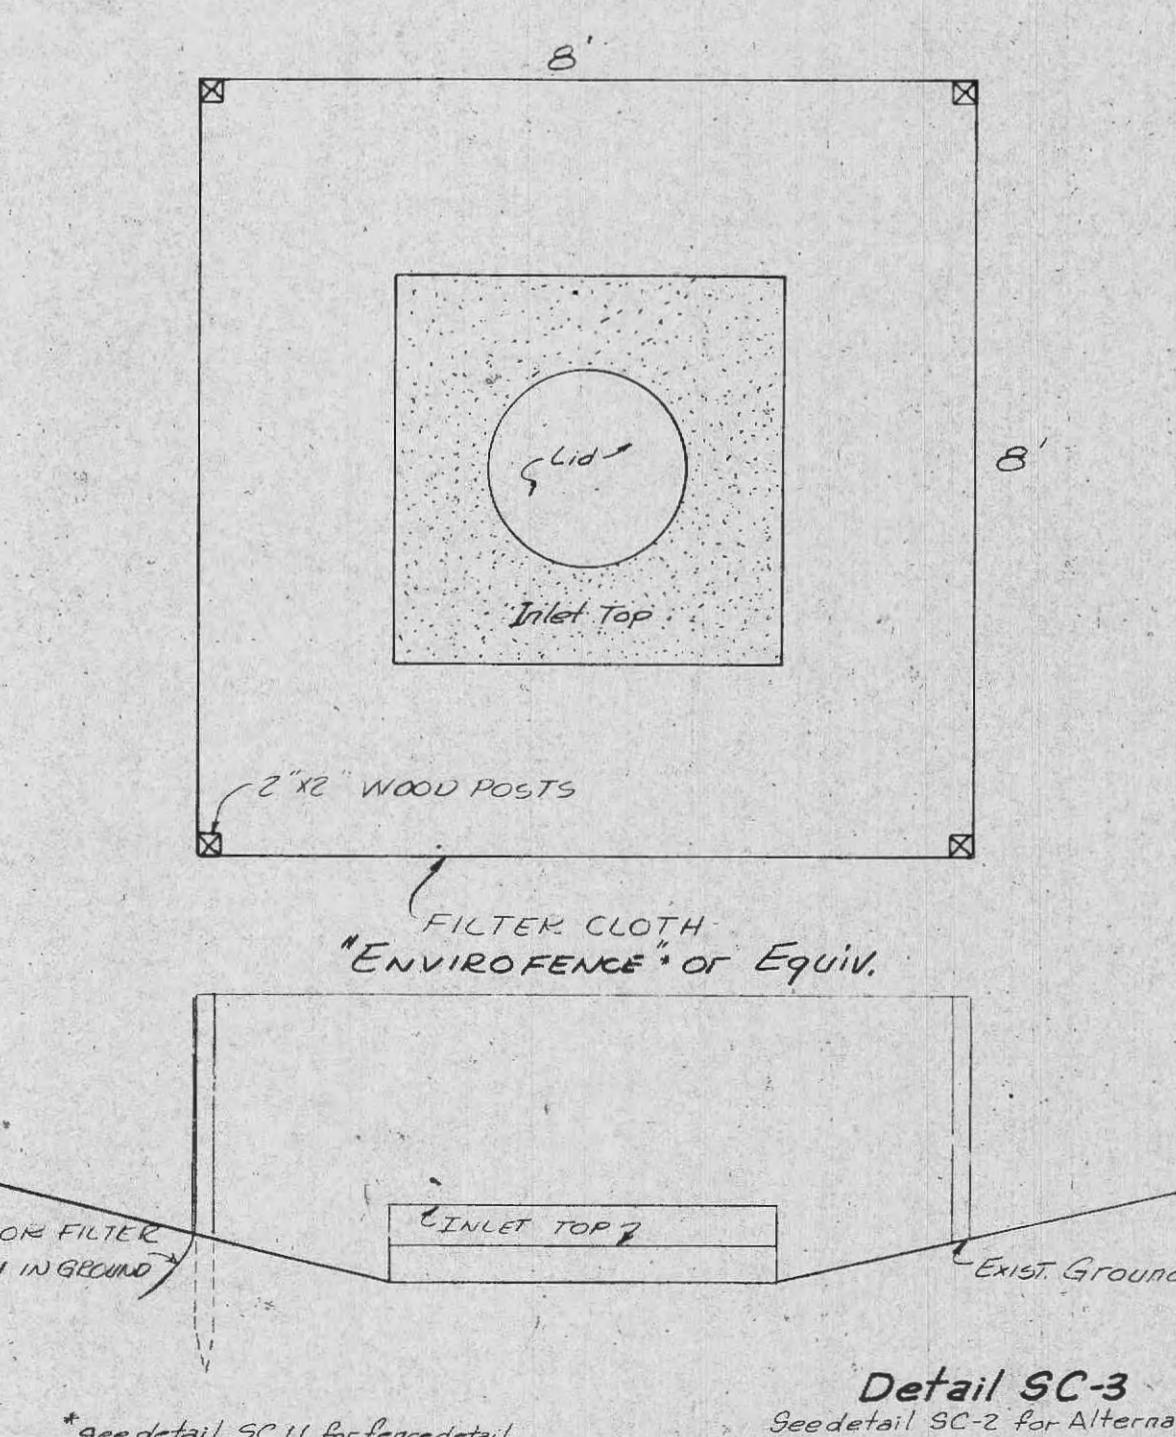
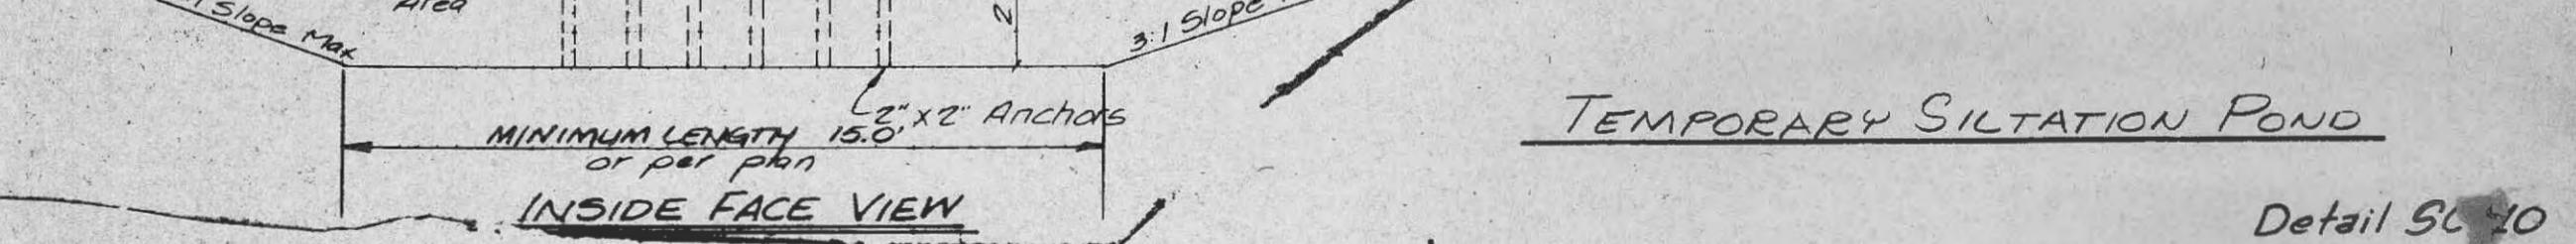
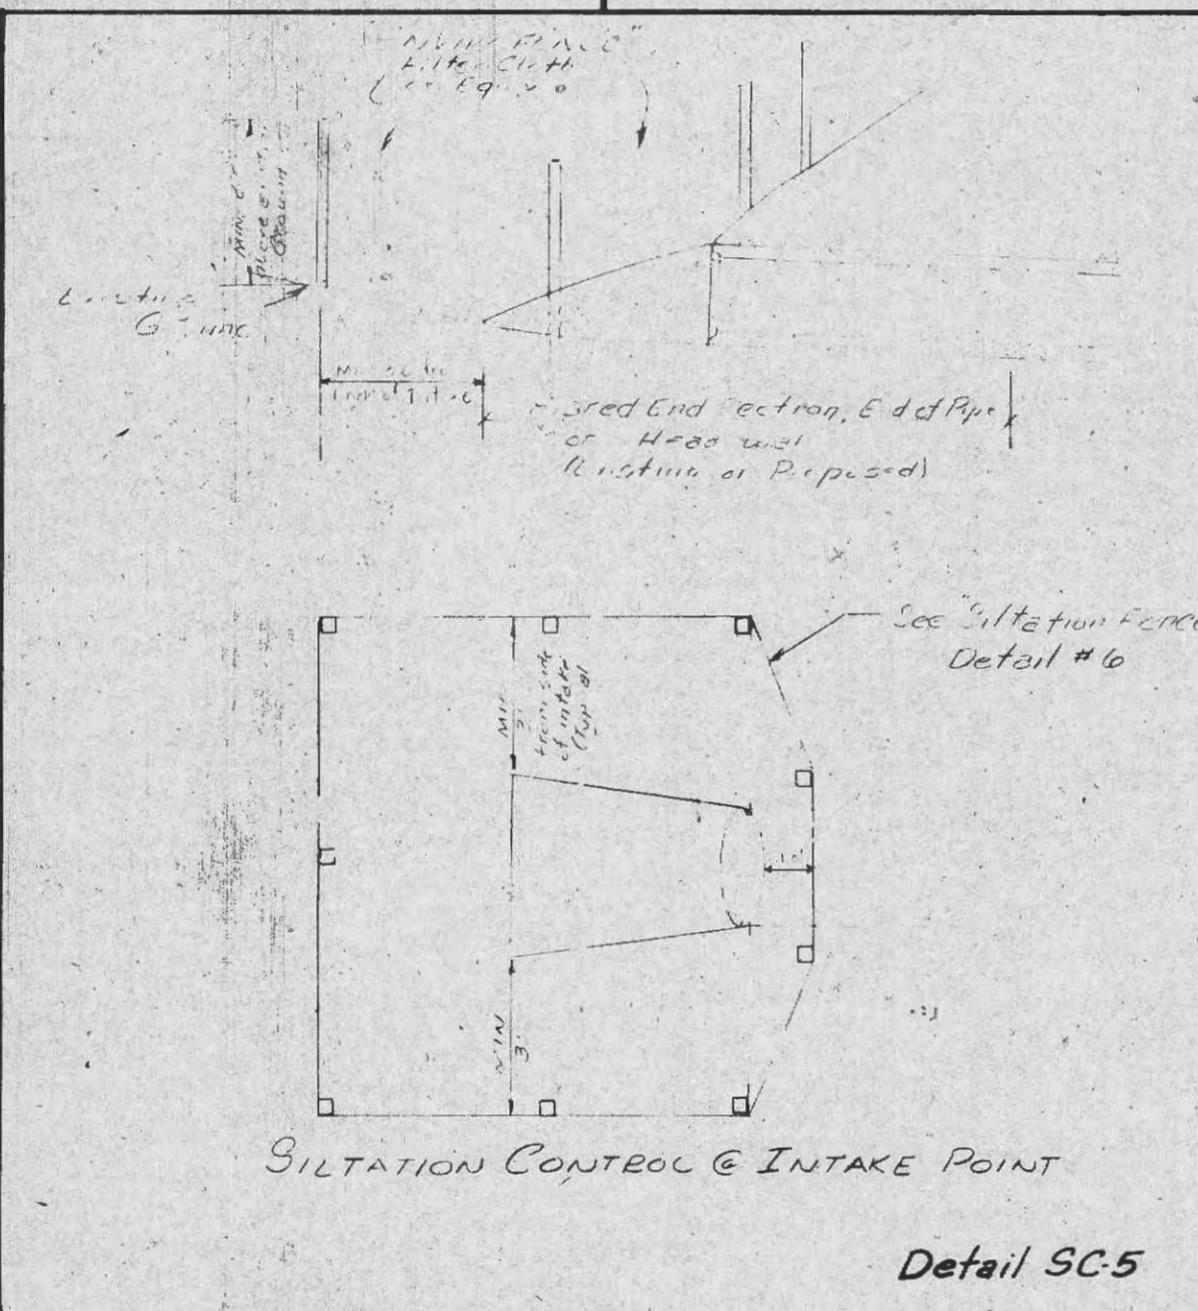
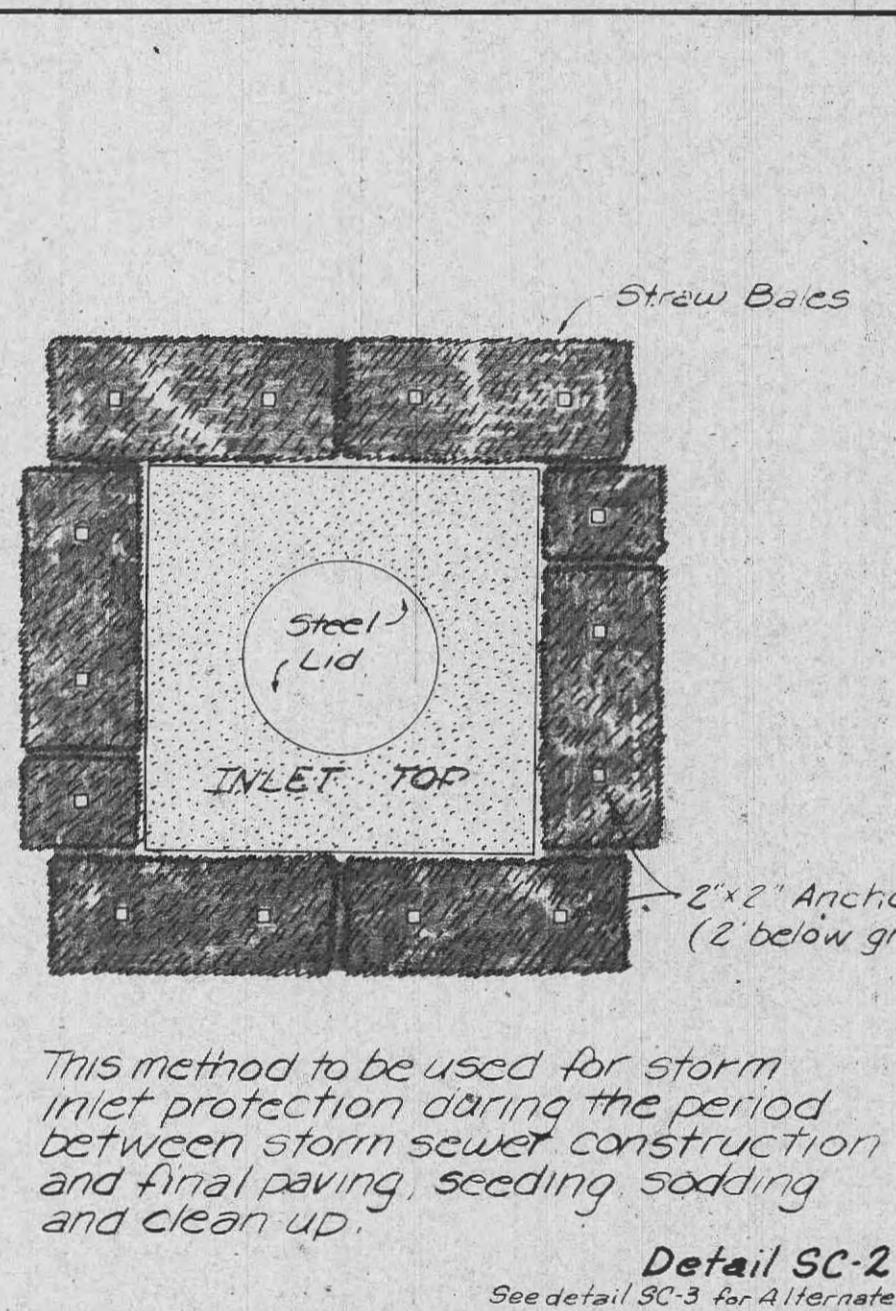
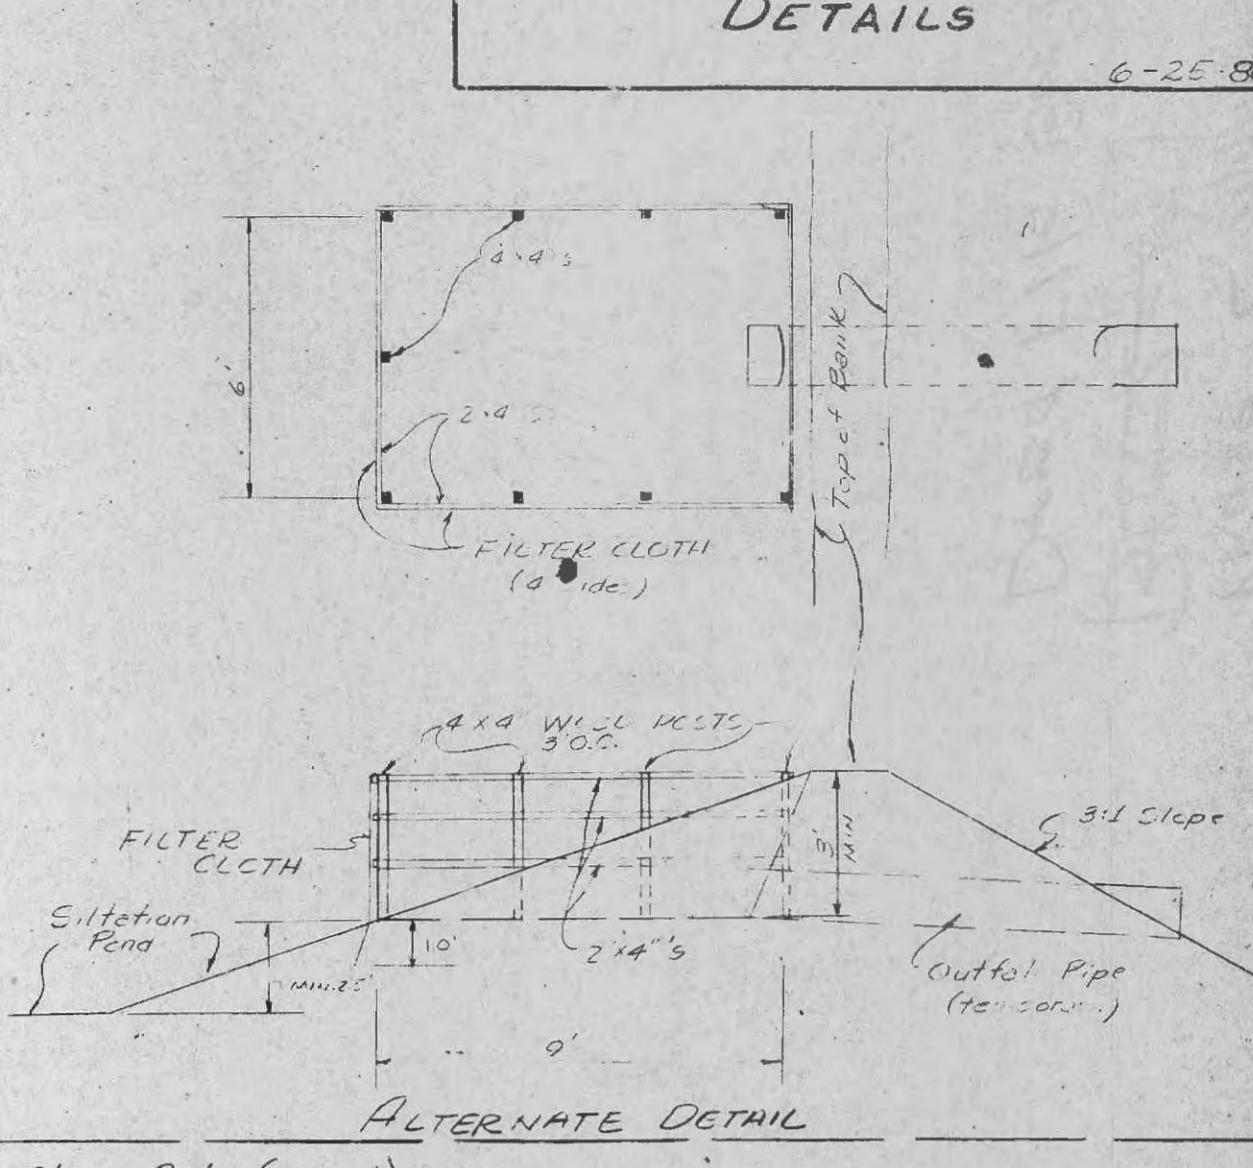
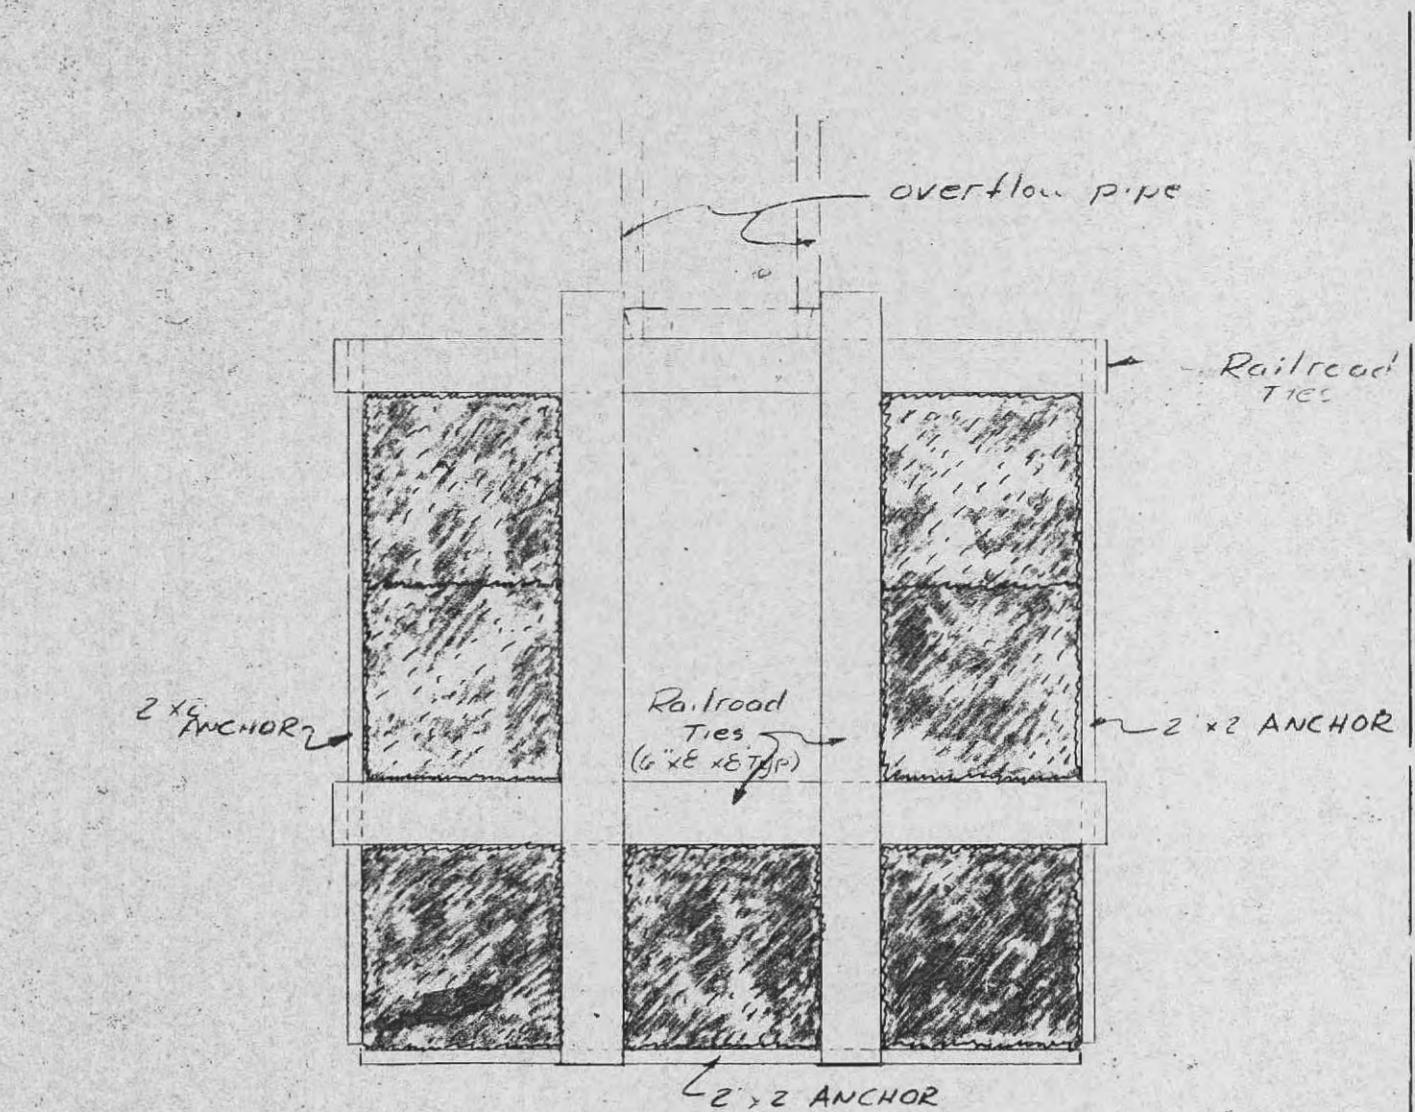
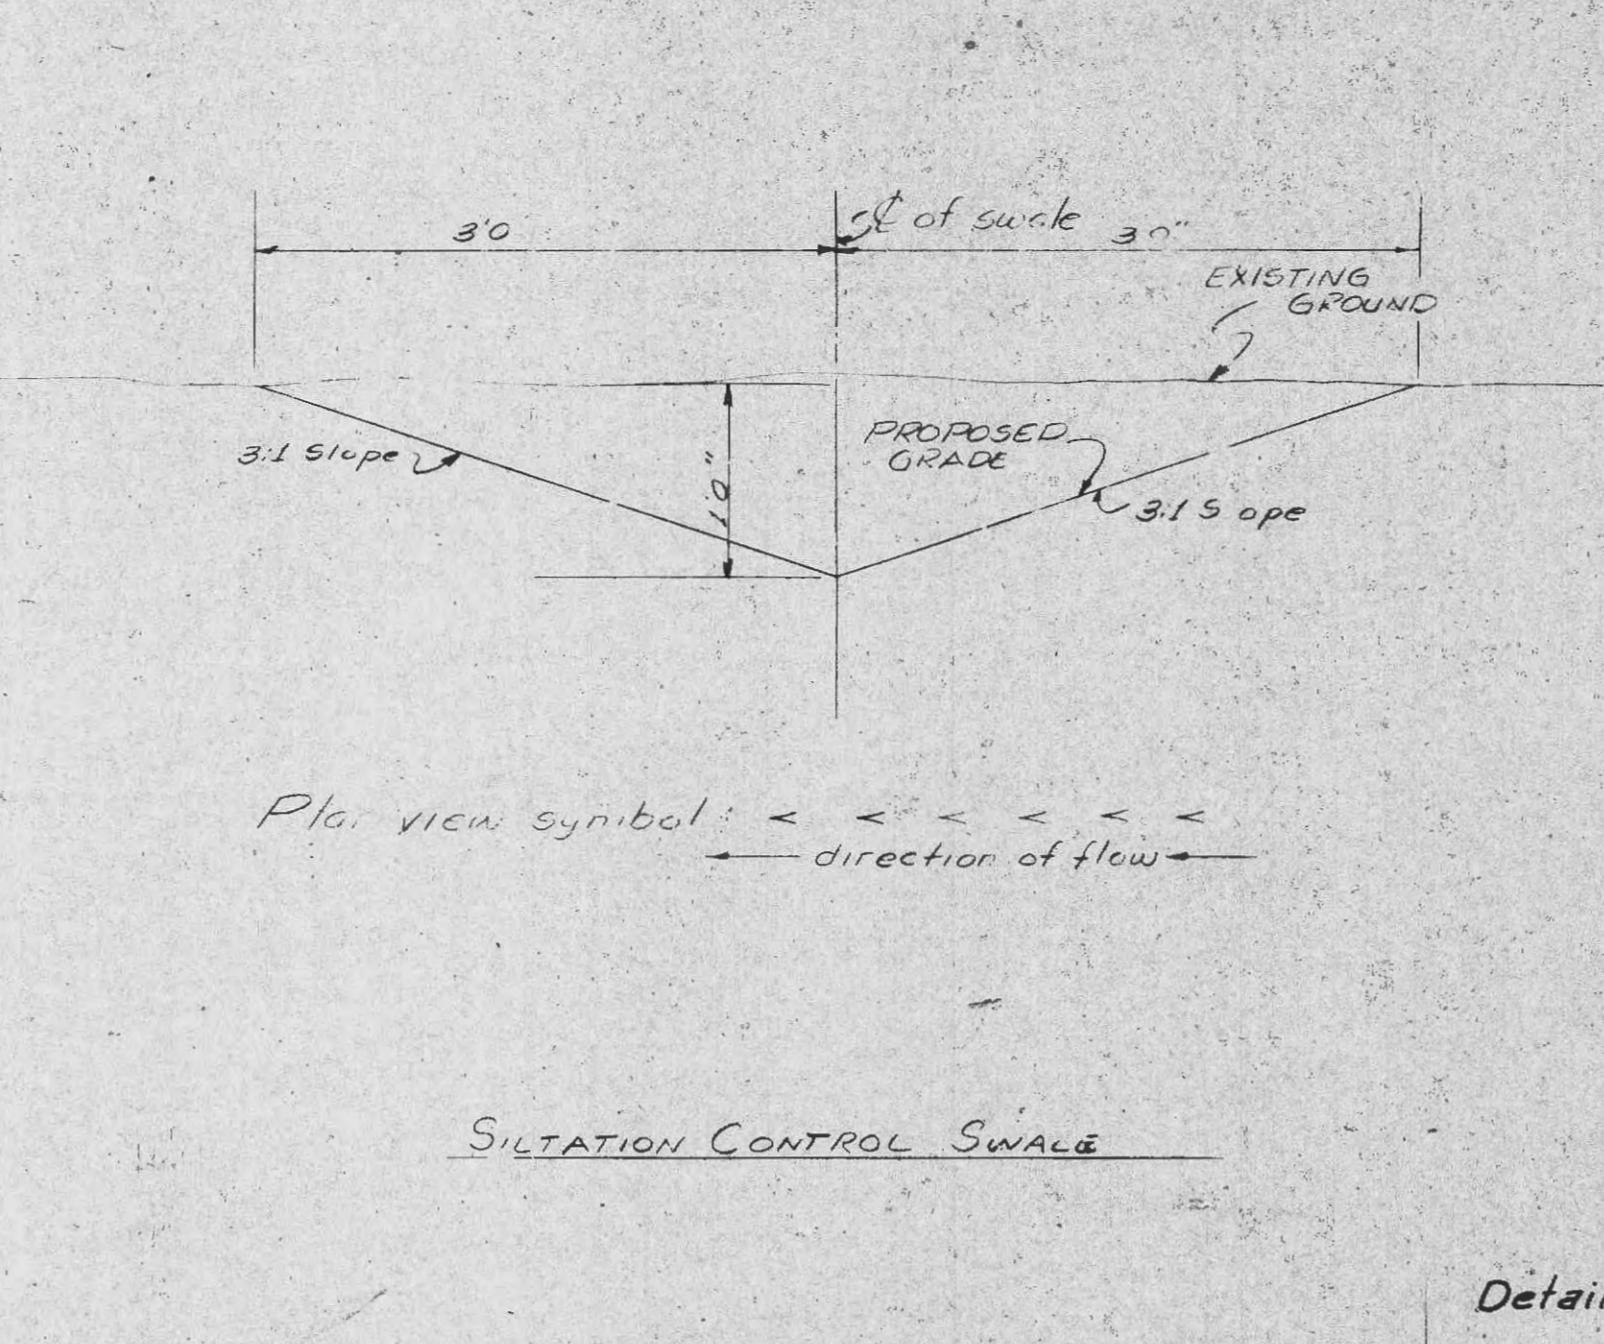


SILTATION CONTROL DETAILS

6-25-80

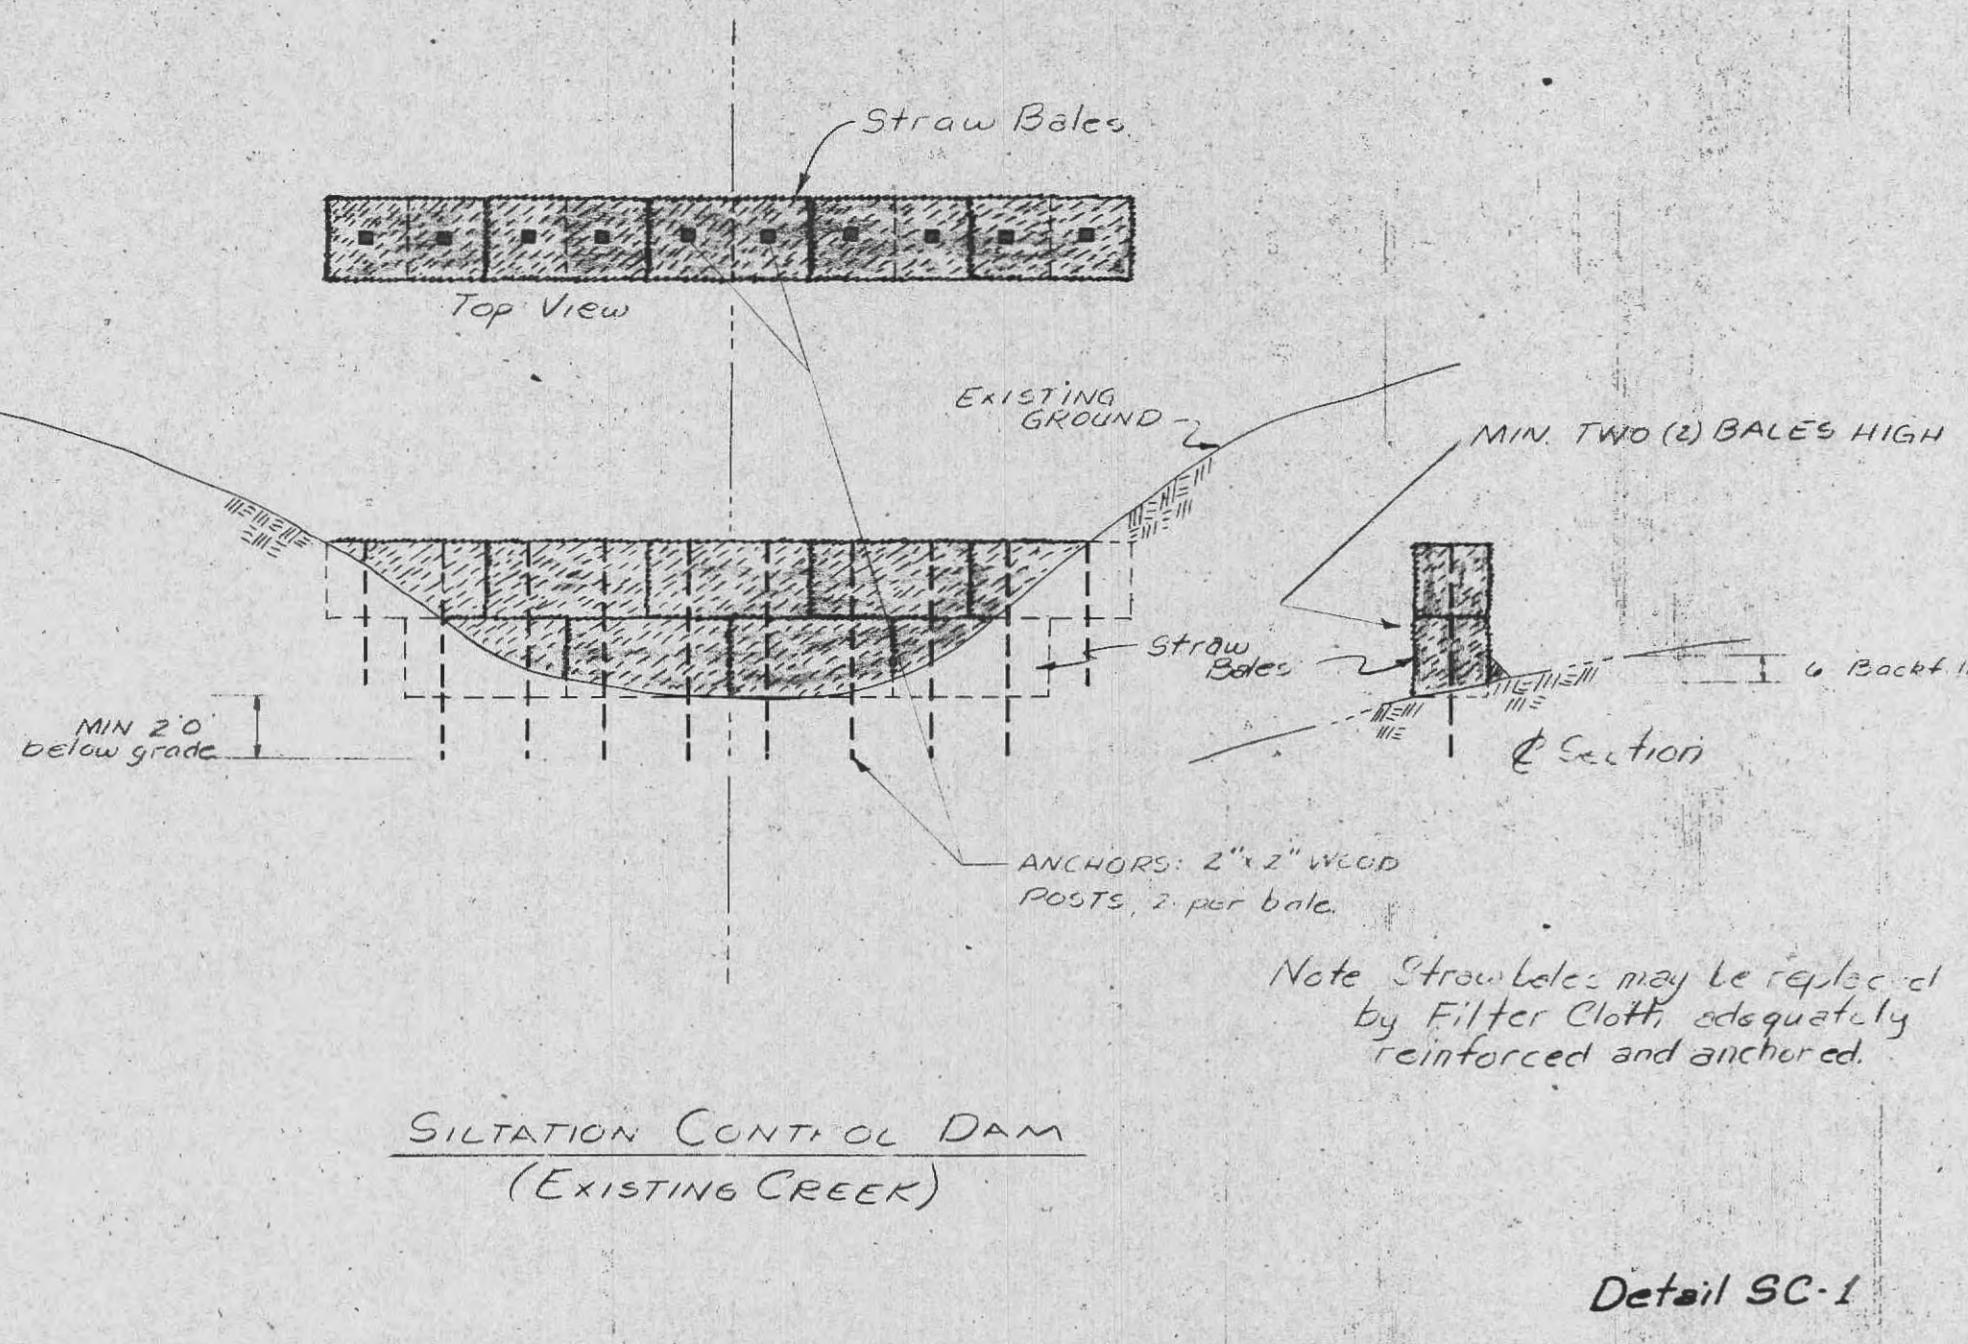

- GENERAL NOTES**
- The details shown are for reference and are not required unless directed by the developer to be implemented or specified on the plans.
 - The responsibility of installation and maintenance of sedimentation control measures shall lie solely with the developer.
 - Siltation control measures to be used shall be installed prior to the start of grading operations and maintained until project completion. It shall be the developer's responsibility to insure the proper functioning of all siltation controls.
 - Straw bales and/or Filter Cloth are to function as filters retaining silt, mud and debris and allowing clean water to pass. If straw bales and/or filter cloth becomes choked with silt, mud or debris they should be replaced.
 - Upon project completion and/or ground stabilization all sedimentation controls shall be completely removed and the ground returned to its proposed condition.
 - Additional siltation controls may be required as directed by the Director of the Department of Highways and Traffic.