




SEWER CLEANOUT
NOT TO SCALE

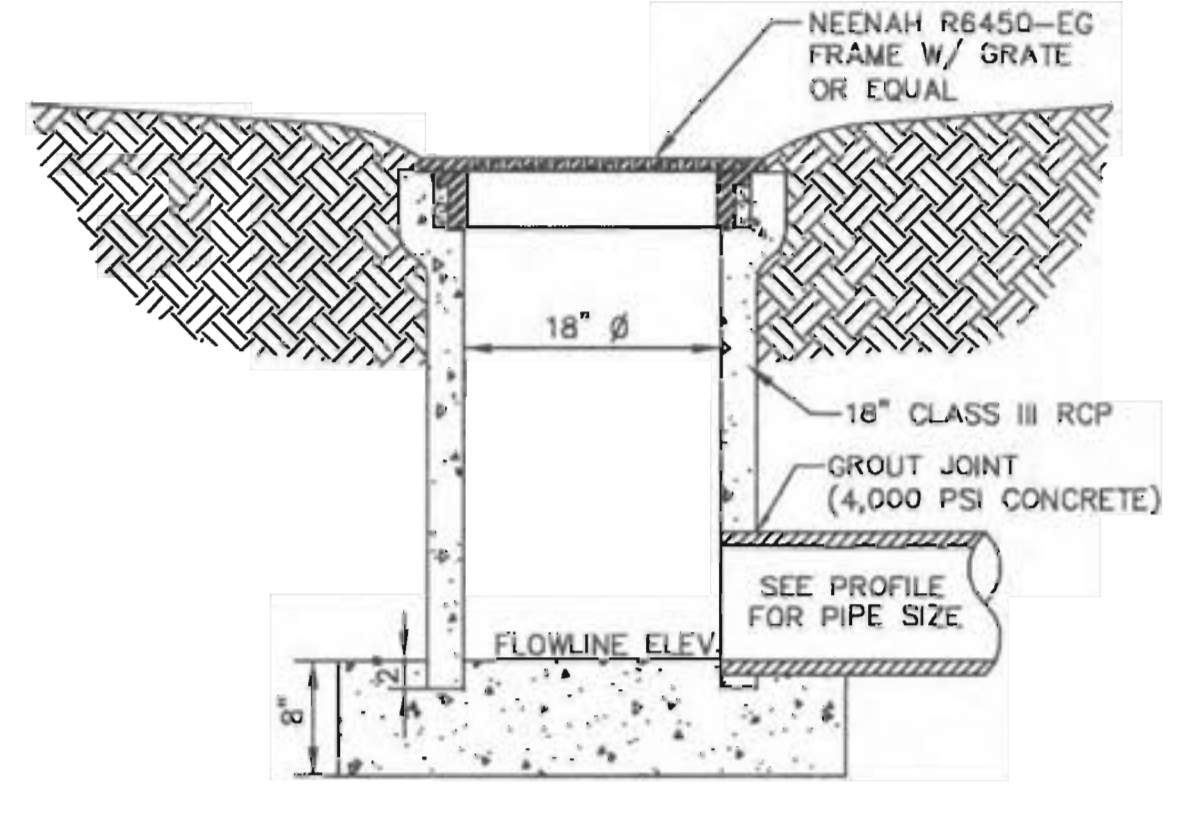


YARD CATCH BASIN, "YCB"
NOT TO SCALE

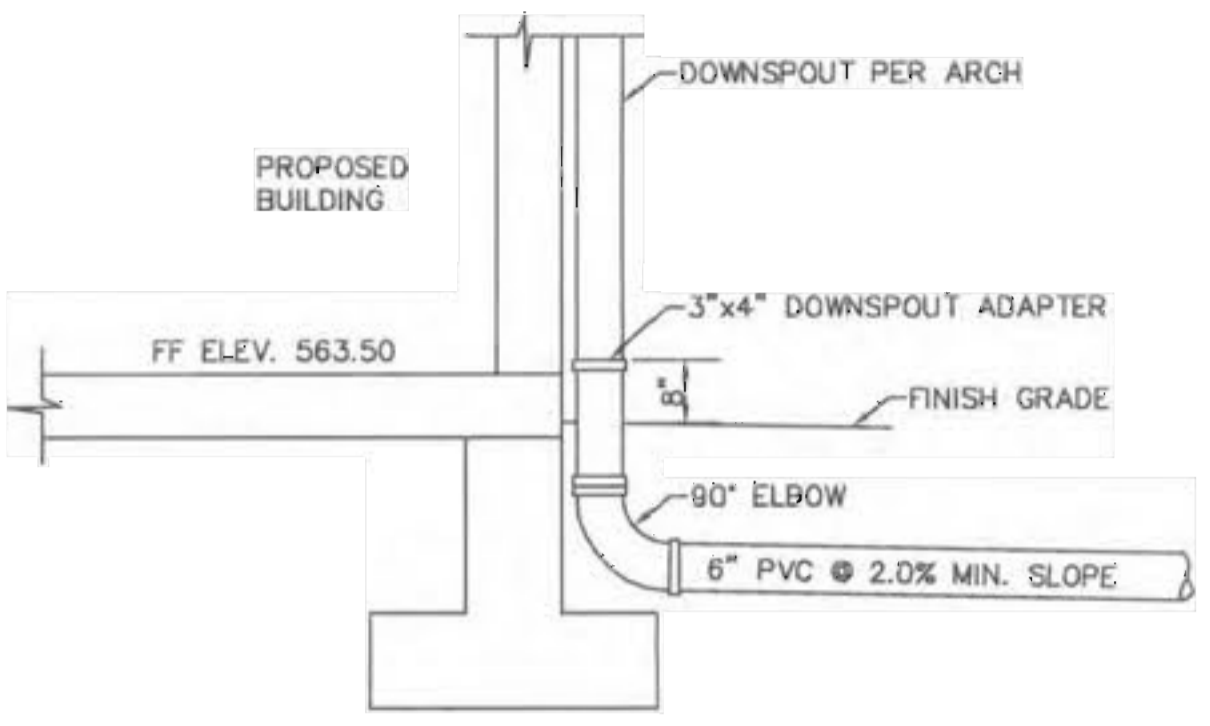


DOWNSPOUT DETAIL
SCALE: 1/2" = 1'-0"

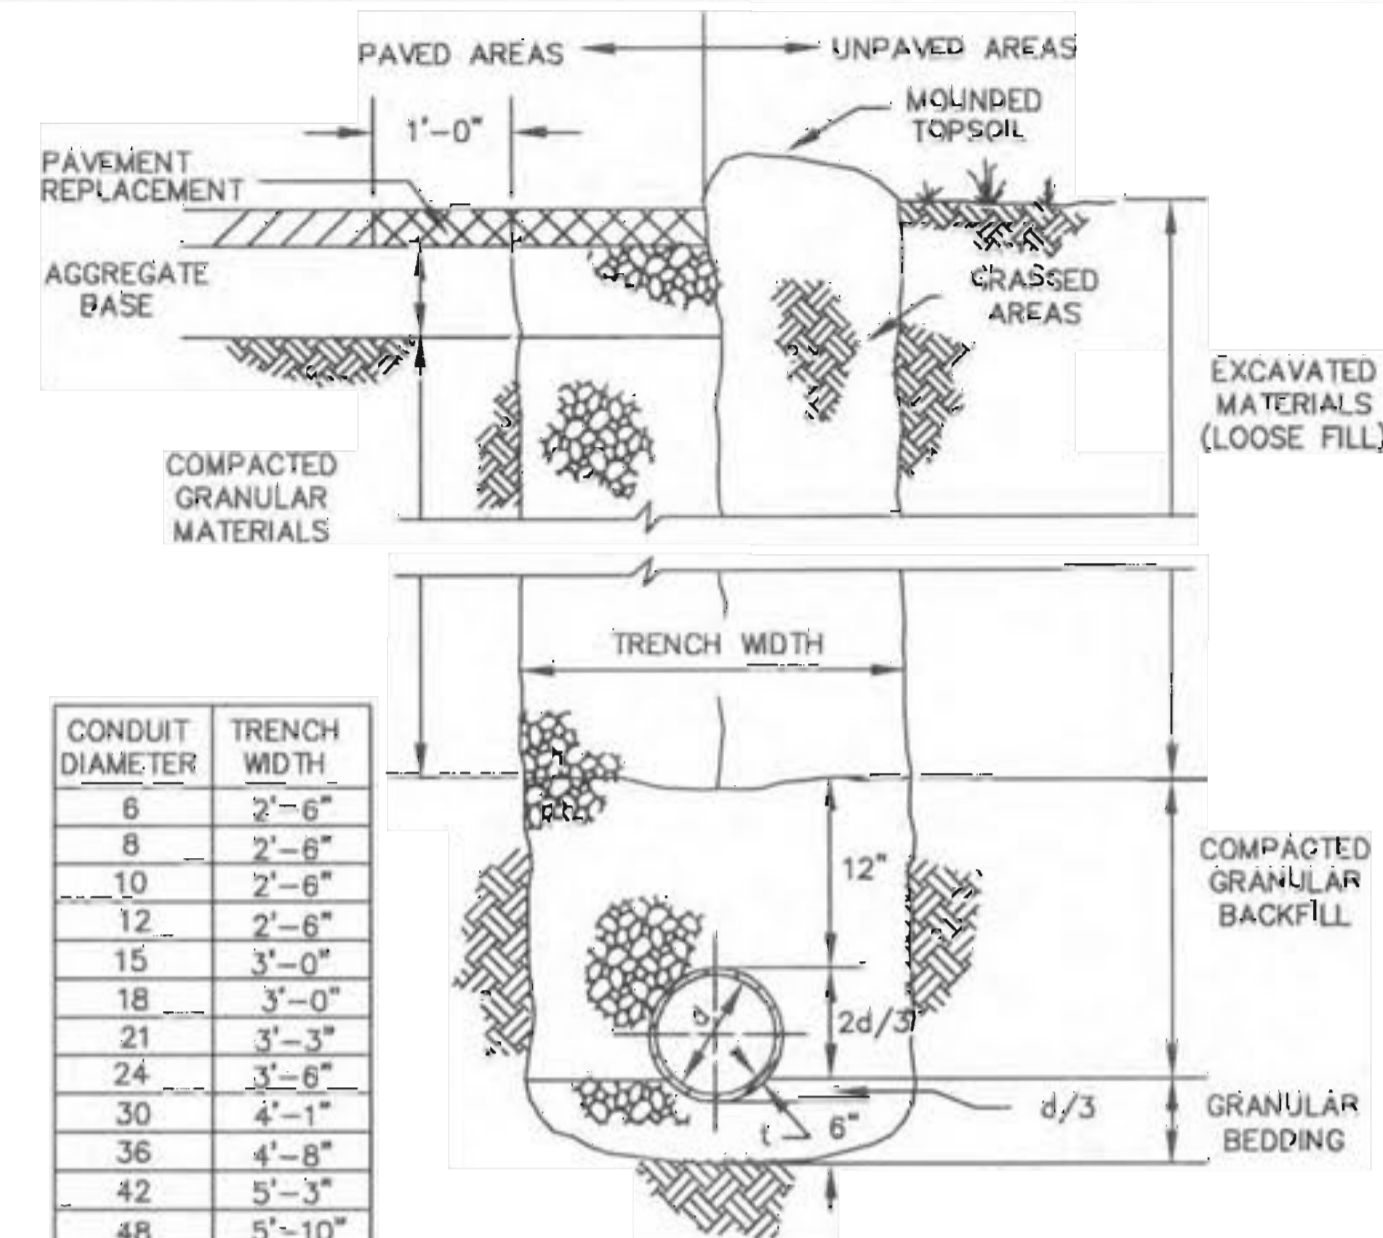


UTILITY TRENCH
NOT TO SCALE

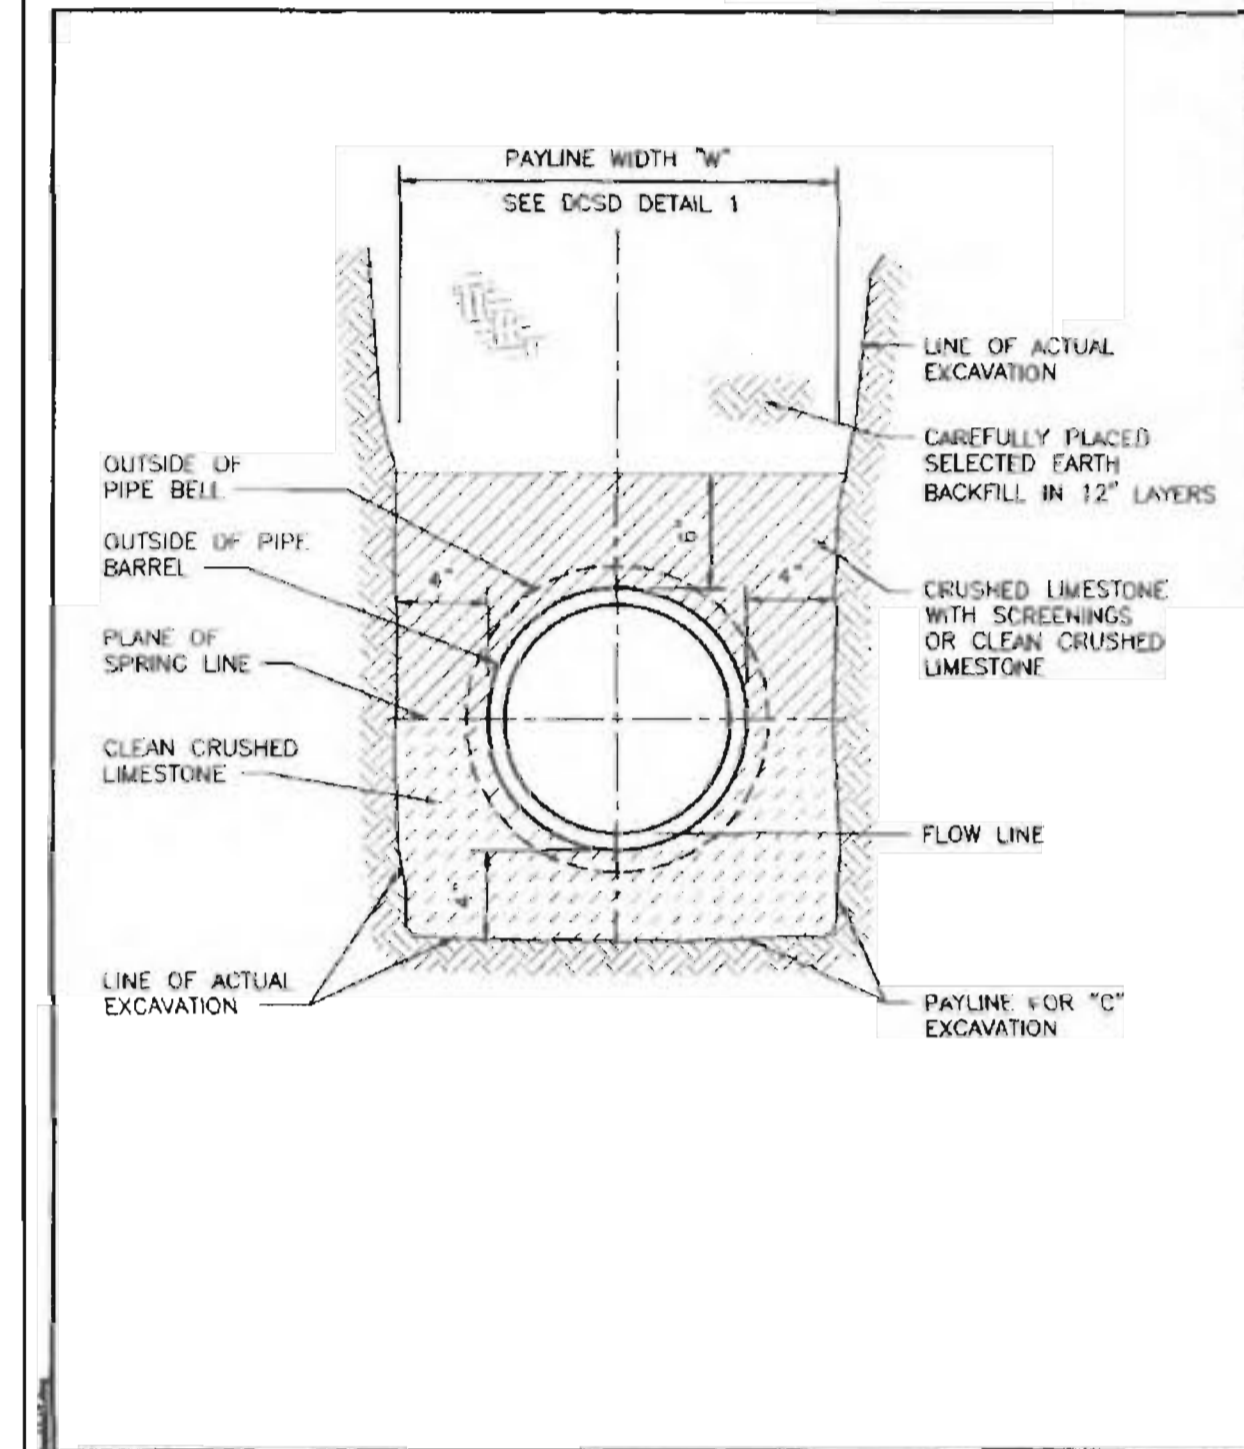

Duckett Creek Sanitary District
PIPE BEDDING CLASS 'C' (FOR ALL PIPE EXCEPT REINFORCED CONCRETE PIPE)
Date: 12-21-99
Sheet: 3

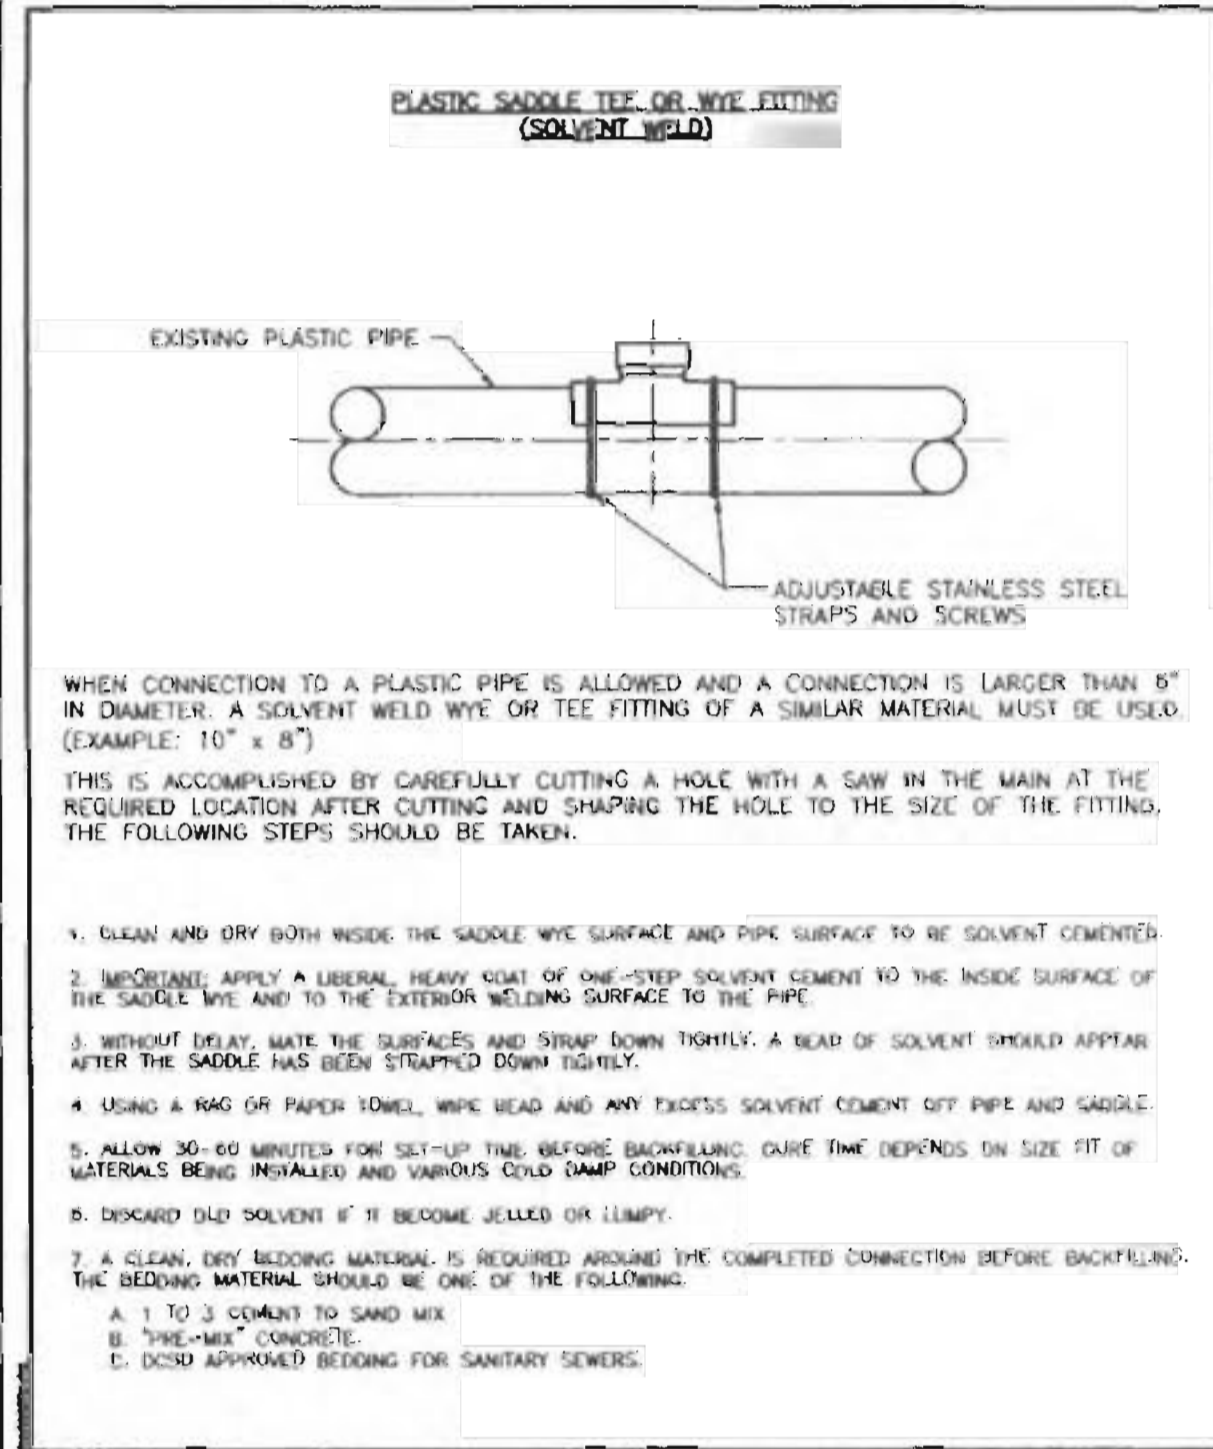


Duckett Creek Sanitary District
8" & LARGER CONNECTION TO PLASTIC MAIN
Date: 1-4-01
Sheet: 20A

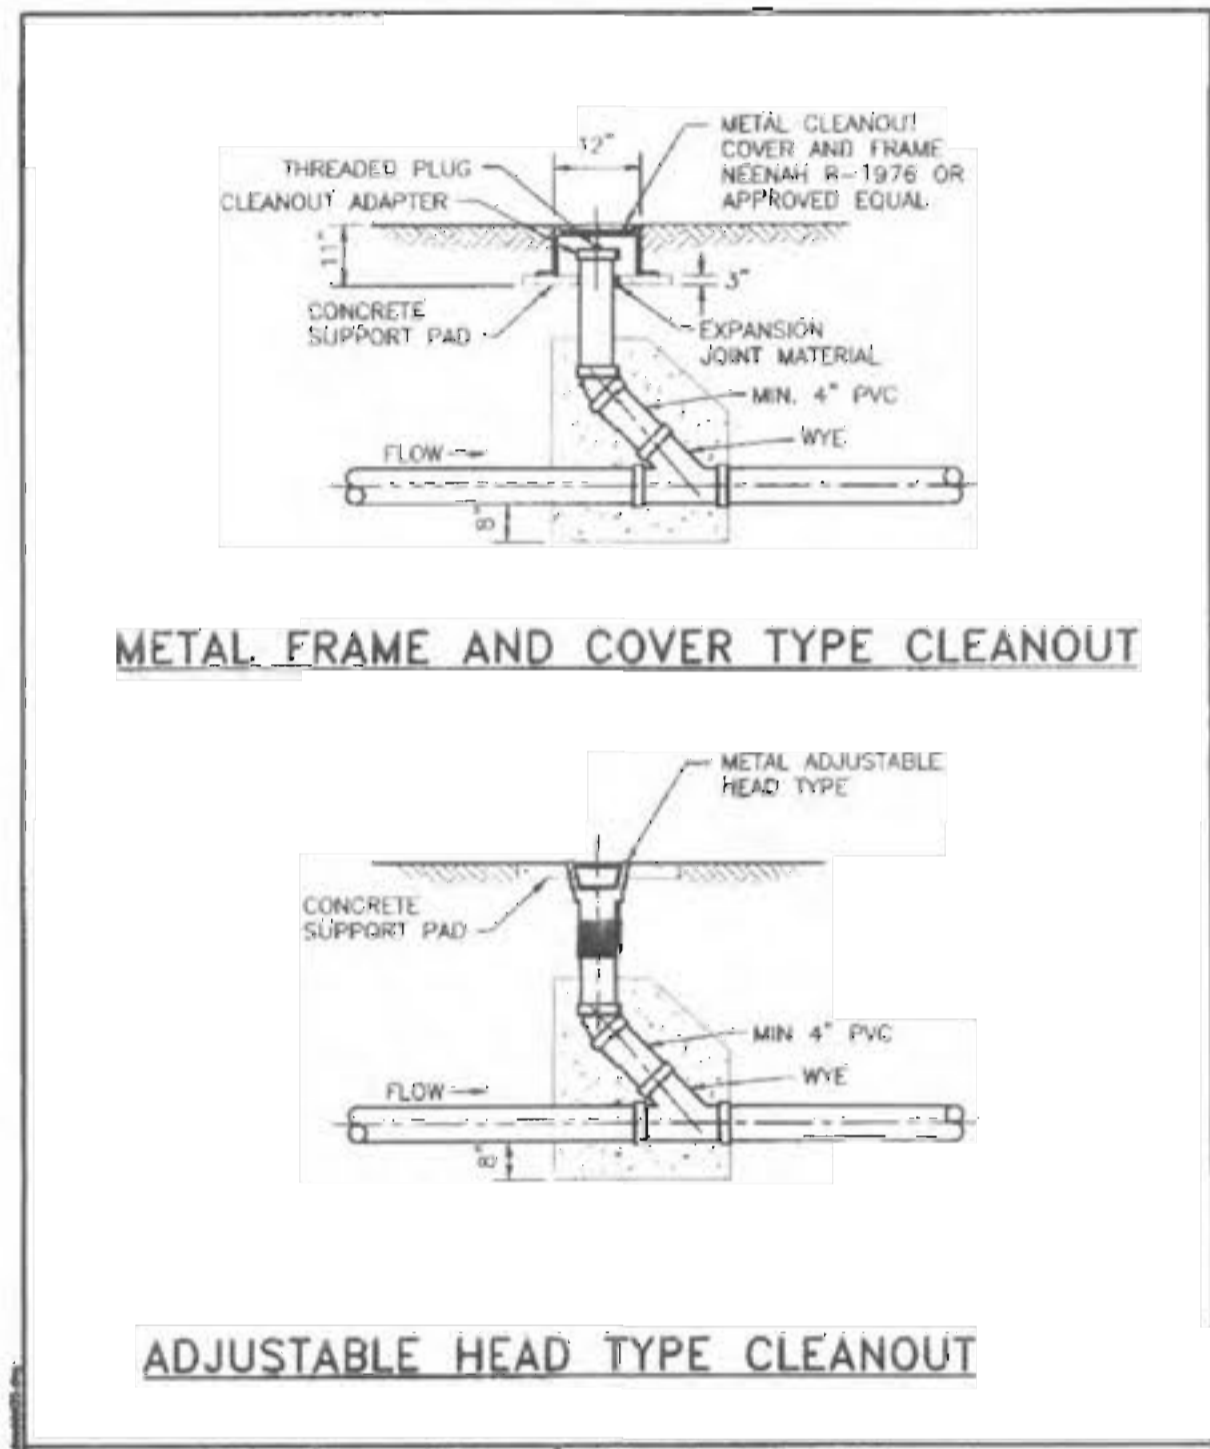


METAL FRAME AND COVER TYPE CLEANOUT

ADJUSTABLE HEAD TYPE CLEANOUT

Duckett Creek Sanitary District
TYPICAL SEWER LATERAL CLEANOUT DETAILS
Date: 1-8-01
Sheet: 25

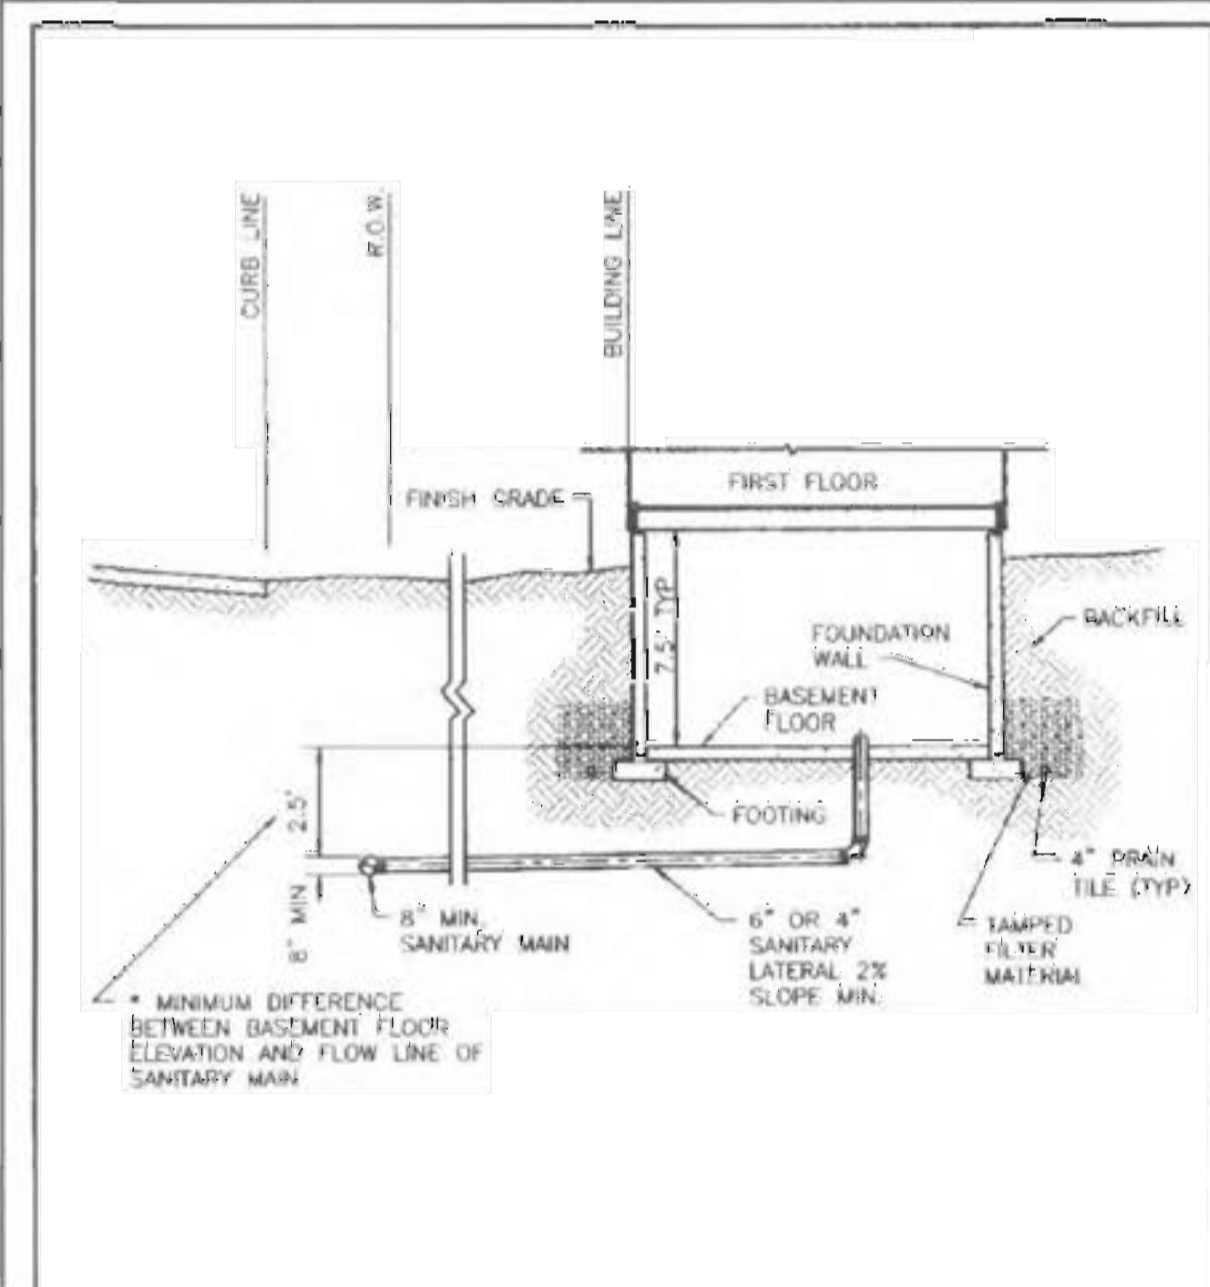

Duckett Creek Sanitary District
TYPICAL SANITARY SEWER LATERAL PROFILE
Date: 1-9-01
Sheet: 26

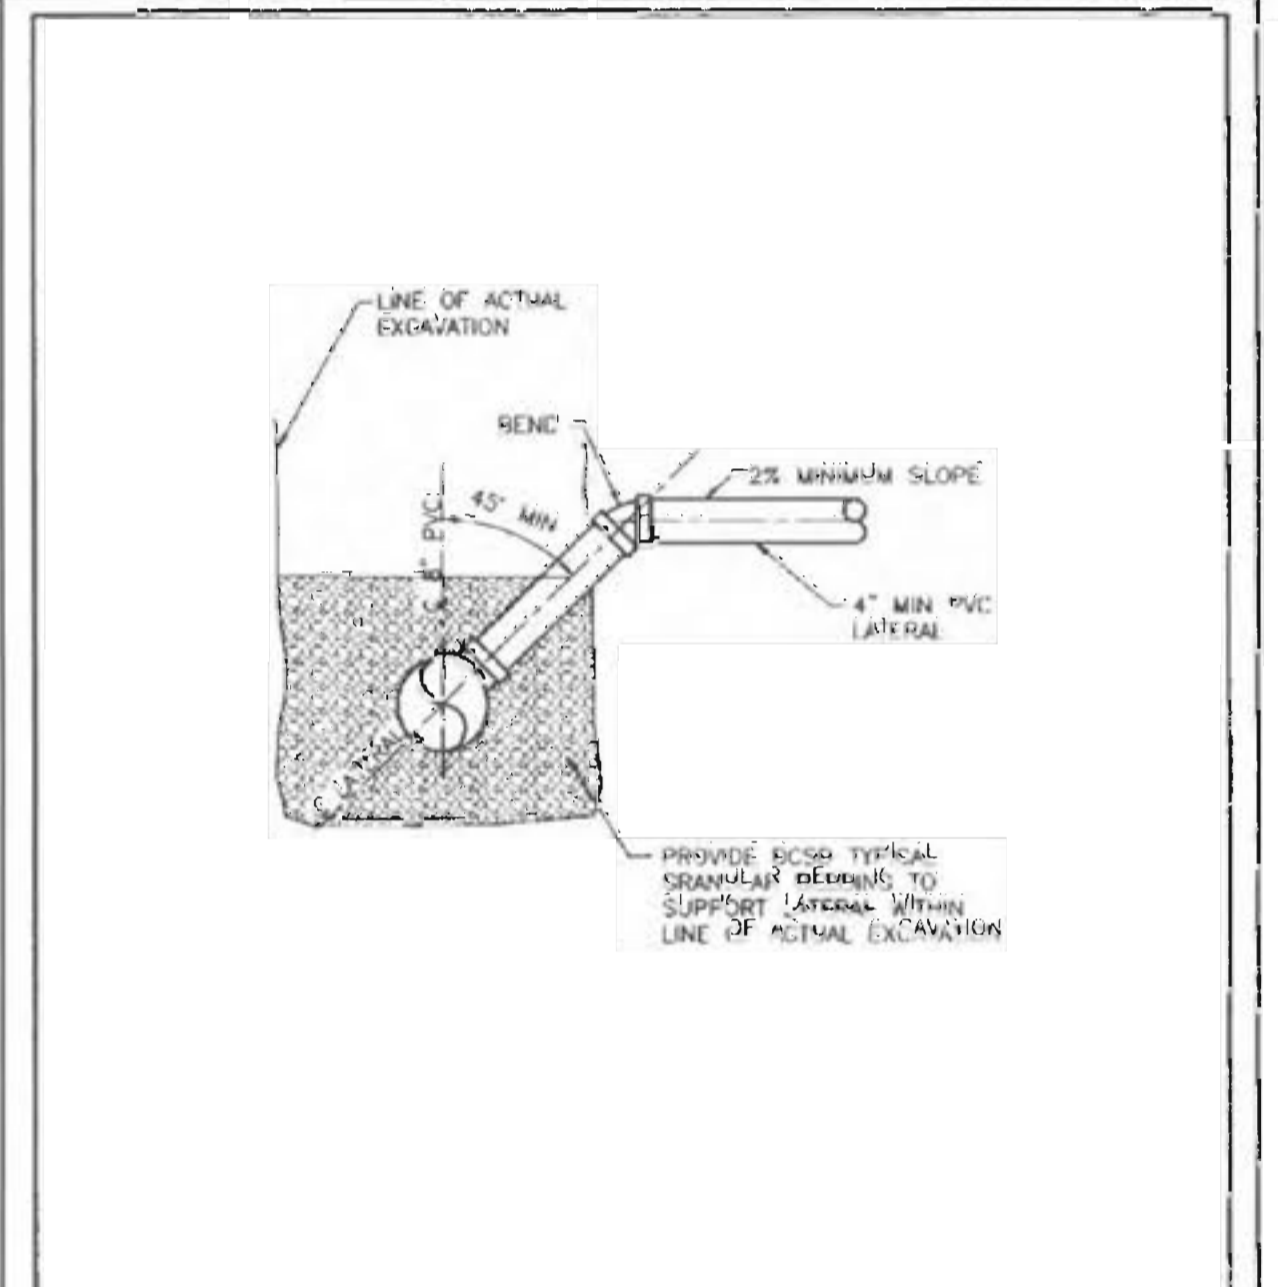

Duckett Creek Sanitary District
SANITARY SEWER LATERAL RISER DETAIL
Date: 1-9-01
Sheet: 27

Storm sewer inlets shall be marked with either of the following messages:

Manufacturer	Size	Adhesive	Style	Message (Part #)	Website
ACP International	3 7/8"	Epoxy	Crystal Cap	No Gumping Drains To Waterways (SD-W-CC)	www.acpinternational.com
DAS Manufacturing Inc.	4"	Epoxy	Standard Style	No Gumping Drains To Stream (#SDS)	www.dasmanufacturing.com

PLAN VIEW

ELEVATION VIEW

CONTECH DELMAR GARDENS OFFALLON, MO
STORMWATER SOLUTIONS. DELMAR GARDENS OFFALLON, MO
STORMWATER TREATMENT SYSTEM FOR SYSTEM AREA 1 VORTSENTRY MODEL VSD1

The signed and sealed original of this drawing is on file at the offices of The Clayton Engineering Company, Inc. The signed and sealed original is the official document and shall take precedence over any digital version.



UTILITY DETAILS
SKILLED CARE EXPANSION
Highway N and Twin Chimney Boulevard, Chesterfield, Missouri 63017
DELMAR GARDENS ENTERPRISES, INC.
14805 N. Outer 40
Chesterfield, MO 63017
636-733-7000

Copyright 2008
Clayton Engineering Co.
All Rights Reserved

the clayton engineering company, inc.
ENGINEERS • SURVEYORS • PLANNERS
11920 WESTLINE INDUSTRIAL DRIVE
ST. LOUIS, MISSOURI 63146
(314) 692-8888 FAX: (314) 692-6688
clayton-engineering.com

Revised: RKF
Checked: RKF
Created: MJV
Date: 01/29/08
Project Number: 00228.11
Sheet Number: C-7 of 10