

The signed and sealed original of this drawing is on file at the offices of The Clayton Engineering Company, Inc. The signed and sealed original is the official document and shall take precedence over any digital version.

BID SET	REVISIONS

**PROPOSED DRAINAGE AREA MAP
SKILLED CARE EXPANSION**

Highway N and Twin Chimneys Boulevard 2/Fallon, Missouri 63368


Prepared for:
DELMAR GARDENS ENTERPRISES, INC.
14805 N. Outer 40
Chesterfield, MO 63017
636-733-7000

Copyright 2008
Clayton Engineering Co.
All Rights Reserved



the clayton engineering company, inc.
ENGINEERS • SURVEYORS • PLANNERS
11920 NESTLINE INDUSTRIAL DRIVE
ST. LOUIS, MISSOURI 63146
(314) 692-8888 FAX: (314) 692-8688
clayton-engineering.com

Designed: RKF
Drawn: RKF
Checked: MJV
Date: 01/29/08
Project Number: 00228.11
Sheet Number: C-10 of 10

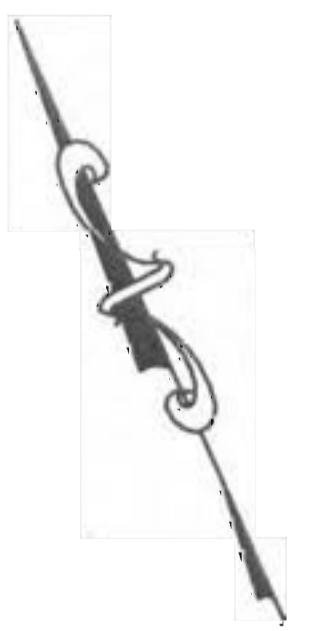

0 60 120
SCALE IN FEET
Scale 1" = 60'