


D:\1994-95-28.dwg Mon Dec 07 09:21:10 1998

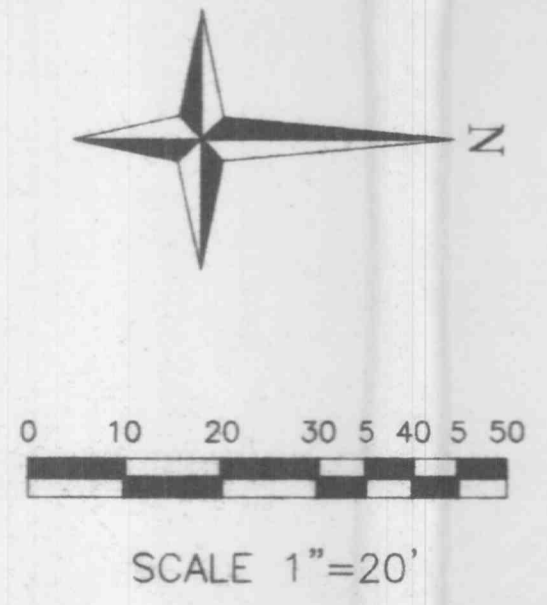

SHEET NO.  
**3**

Job No. 142-95-1  
Date: 11/15/98  
Scale: 1"=20'  
Drawn by: C.W.S.  
Design by: P.H.  
Approved by: D.B.B.  
File Name: 142-95-2B

REVISIONS


**PRELIMINARY**  
DO NOT USE FOR CONSTRUCTION  
DATE 11/15/98

**CBB** Crawford Bunte Brammer  
Traffic and Transportation Engineers  
St. Louis, Missouri / Glen Carbon, Illinois  
314-878-6644 618-656-2612  
Fax: 314-878-5876 E-Mail: cbb@t.net

TRAFFIC SIGNAL PLAN  
DIERBERGS  
MISSOURI STATE HWY. K &  
COMM. ENT./CHRISTINA MARIE  
O'FALLON, MISSOURI