


- \* All other Storm or Sanitary Sewer Details will be by M.S.D. Standards and Specifications.
- \*\* All inlets shall have 5/8" trash bar centered with the opening(s).

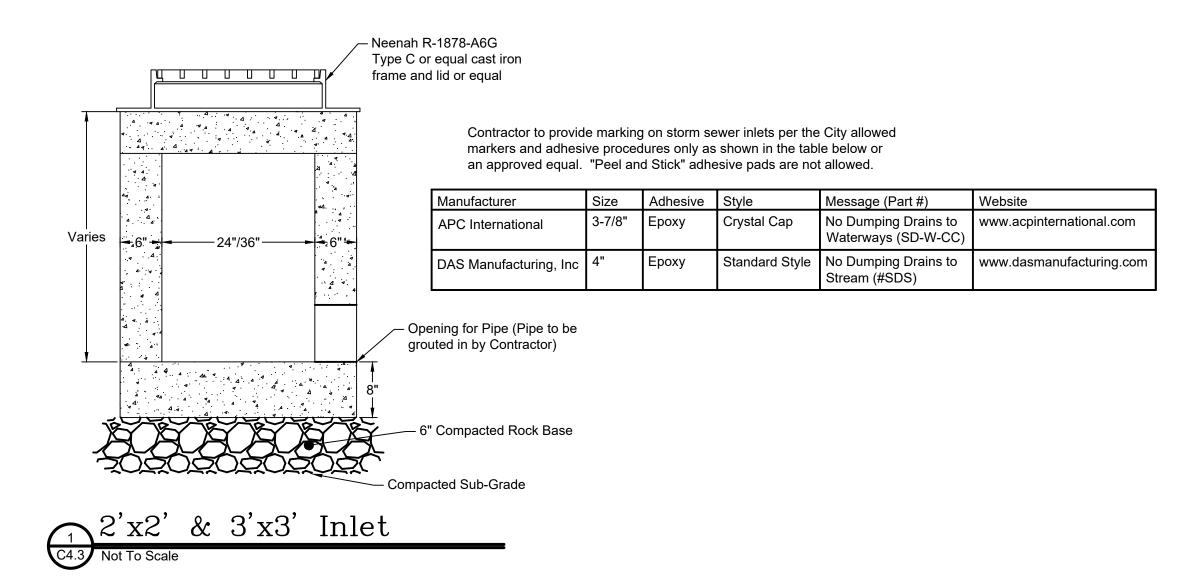

THESE DOCUMENTS ARE THE EXCLUSIVE PROPERTY OF MICHAEL E. NEIKIRK, PE AND THEREBY PROTECTED UNDER COPYRIGHT LAWS. ALL ORIGINAL DESIGNS, SPECIFICATIONS AND IDEAS REPRESENTED HERE ARE FOR THE SOLE USE OF THIS PROJECT AND SHALL NOT BE REPRODUCED OR ALTERED IN ANY MANNER WITHOUT THE WRITTEN CONSENT OF MICHAEL E. NEIKIRK, PE. Copyright 2021 Michael E. Neikirk, PE. All rights reserved.

## **REVISIONS**

).	DESCRIPTION	DATE
CON	STRUCTION DOCUMENTS	11/29/22

## MICHAEL E. NEIKIRK PE

Civil Engineer
306 North Market Street, Ste 101
Mt. Carmel, IL 62863
Phone: (618) 263-4100

SCALE: NTS

DRAWN BY: RM


DESIGNER: TJL,RM

CHECKED BY: TJL

ENGINEER: Michael E. Neikirk

ARCHITECT: IDesign

ER: Bluegrass Hospitality Group

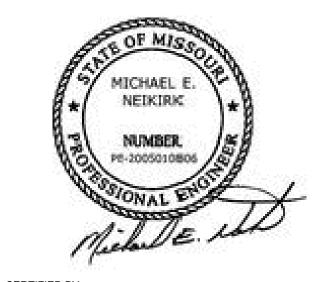

CERTIFIED BY

JOB TITLE

DRAKE'S RESTAURANT 900 HIGHWAY K O'FALLON, MO

DRAWING TITI

STORM DETAILS

FILE LOCATION

DRAWING NUMBER

C4.3