



1 C8 Heavy Duty Asphalt Pavement

Not To Scale

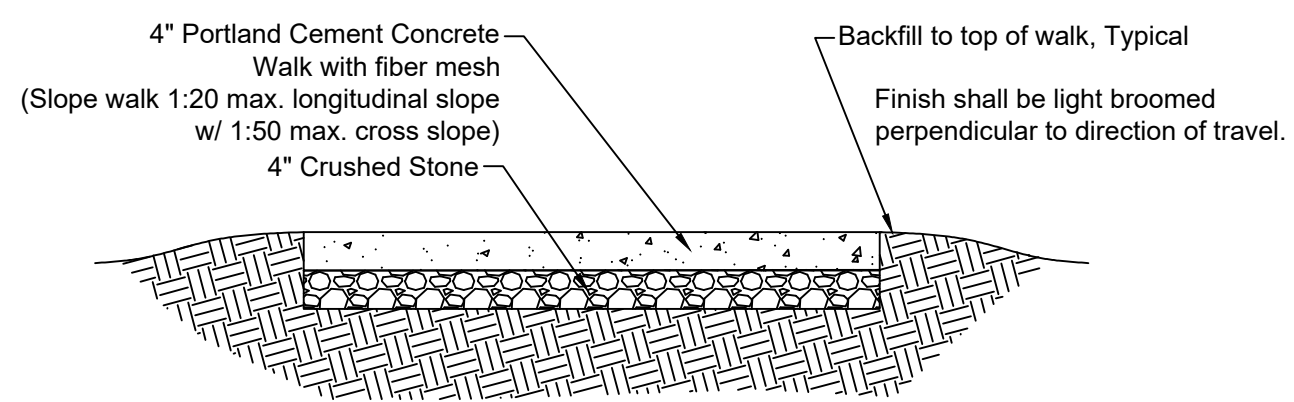


6 C8 Typical Concrete Sidewalk

Not To Scale

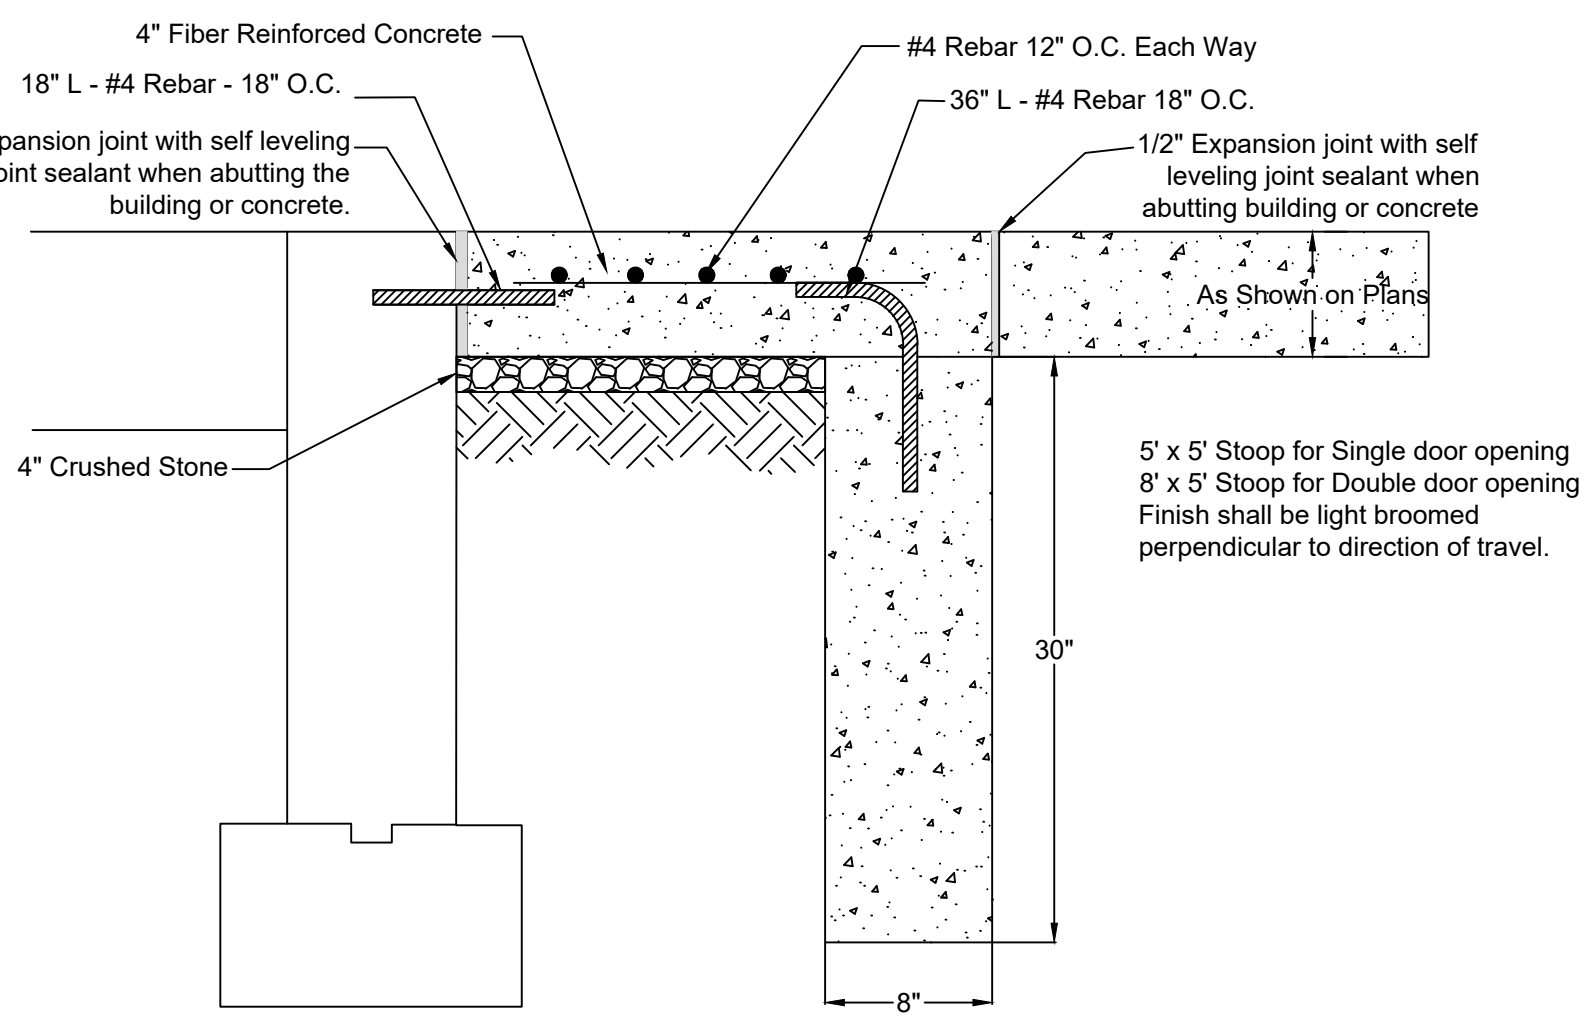


2 C8 Stoop

Not To Scale

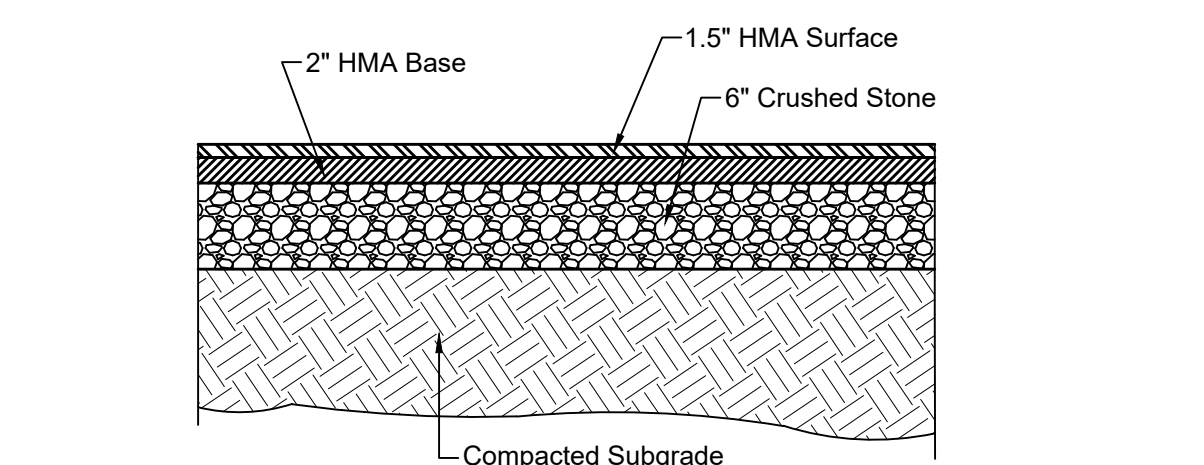


7 C8 Light Duty Asphalt Pavement

Not To Scale

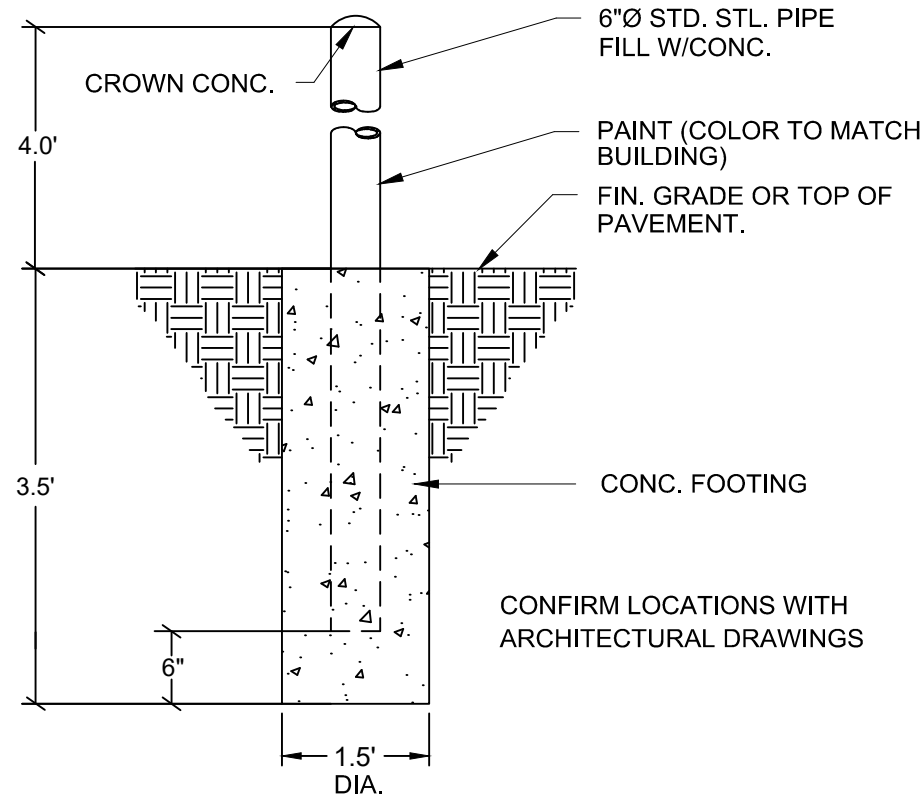


11 C8 Typical Bollard

Not To Scale

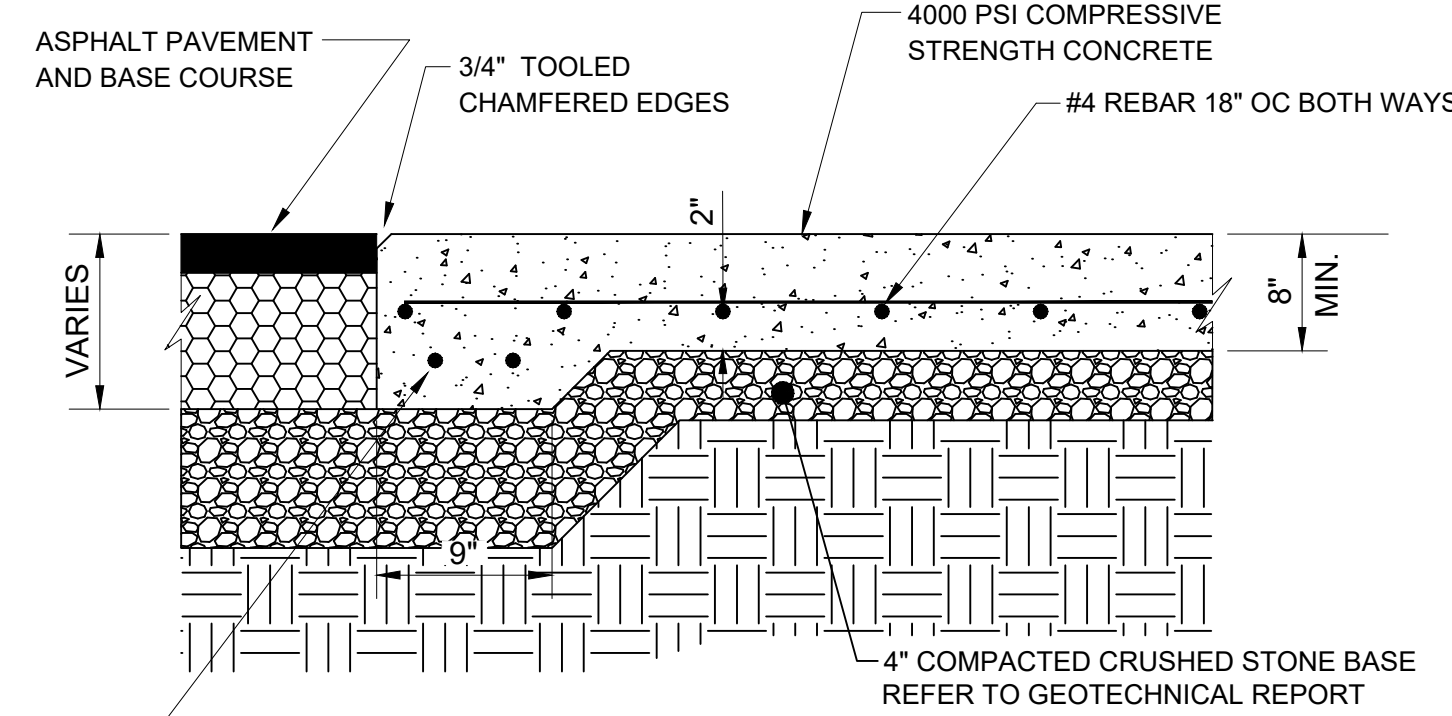


12 C8 Concrete Apron

Not To Scale

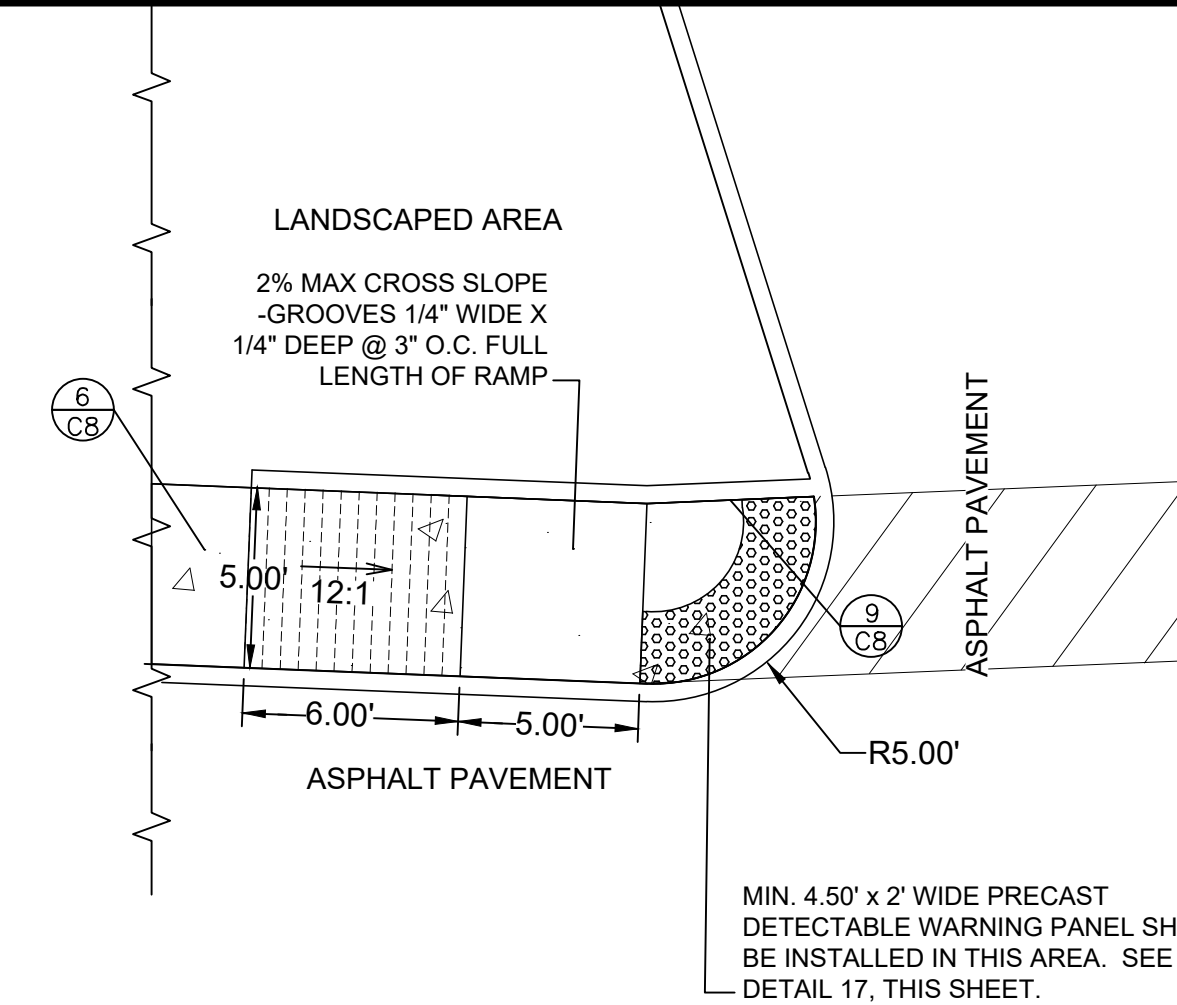


15 C8 Sidewalk ADA Accessible Ramp Detail

Not To Scale

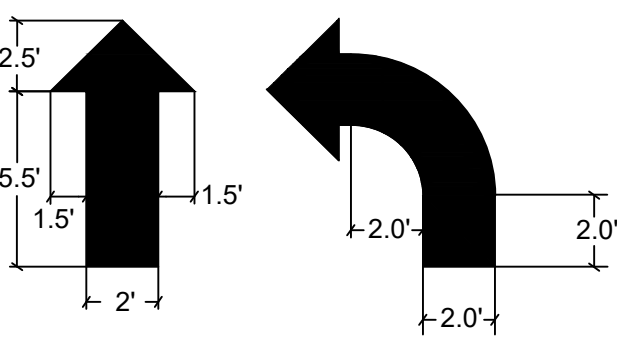


3 C8 Directional Arrows

Not To Scale

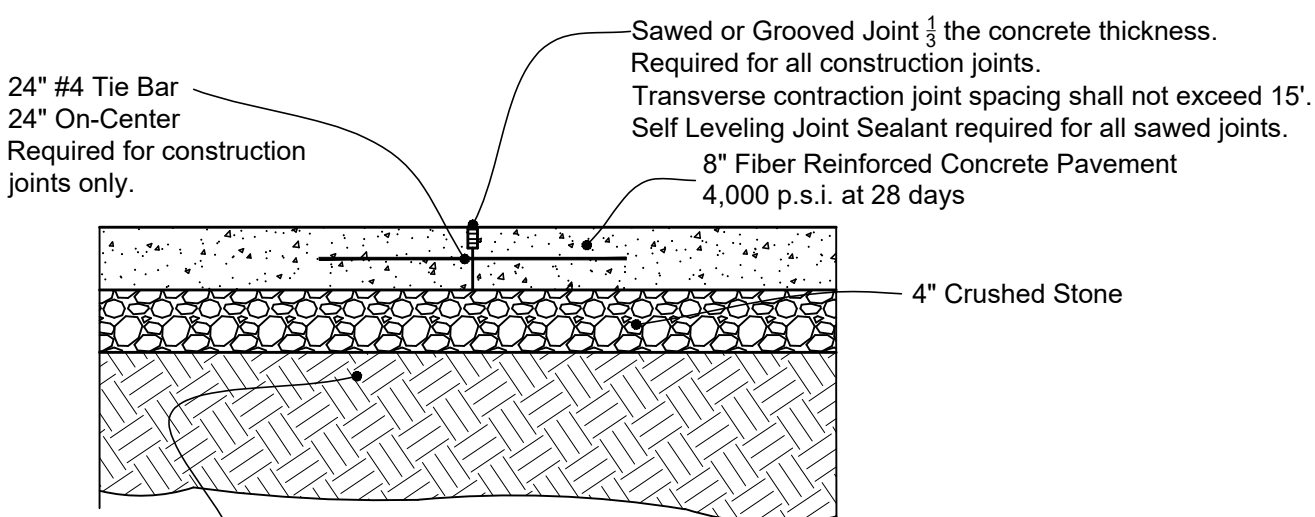


8 C8 Concrete Pavement

Not To Scale

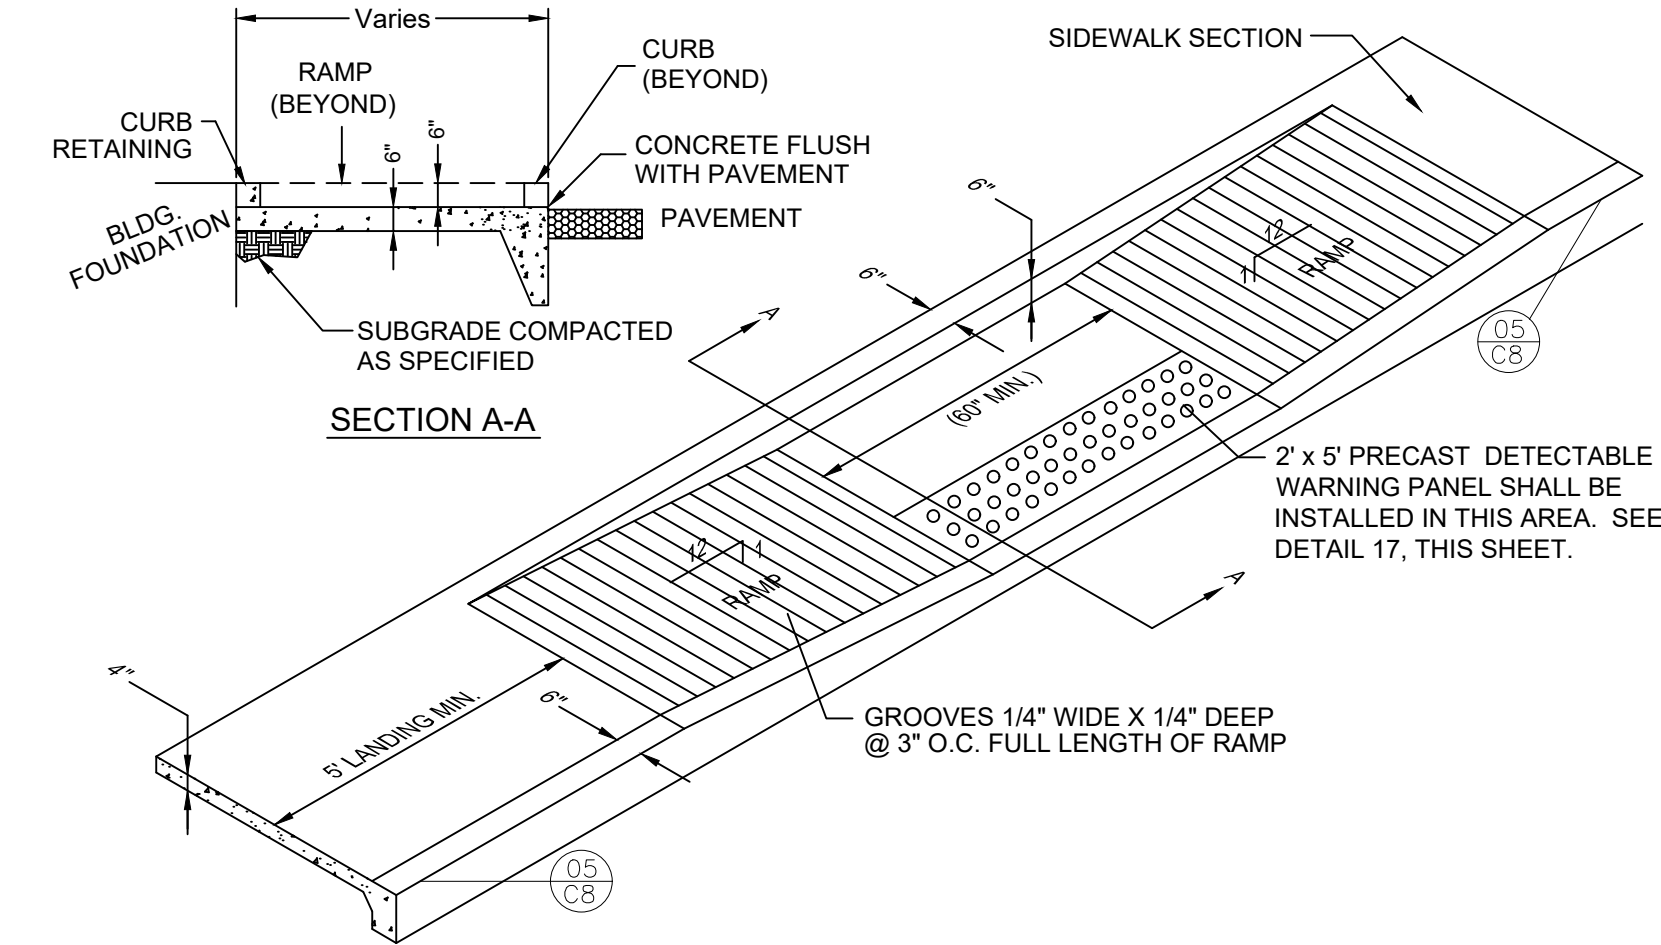


16 C8 Sidewalk Ramp Detail

Not To Scale

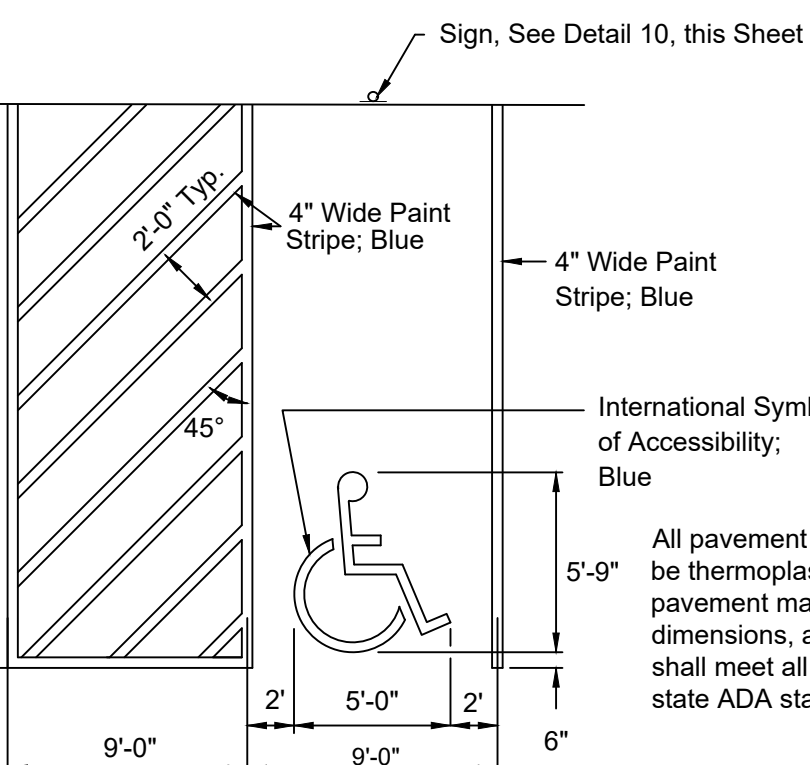


4 C8 Accessible Parking Stall

Not To Scale

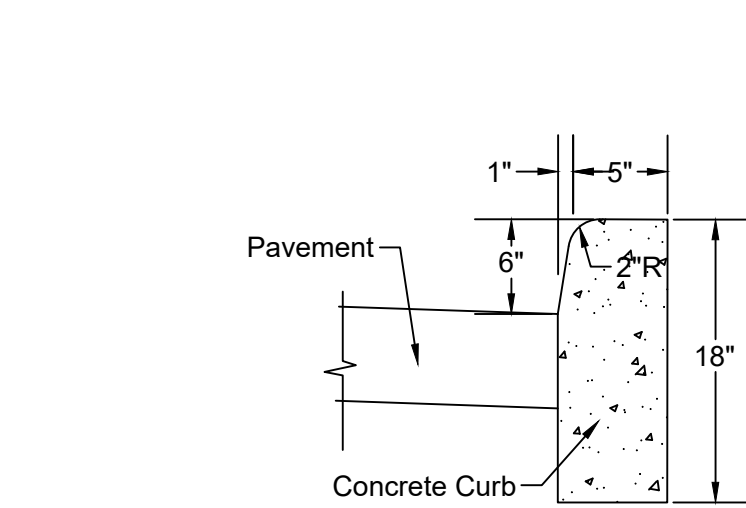


9 C8 Concrete Barrier Curb Detail

Not To Scale

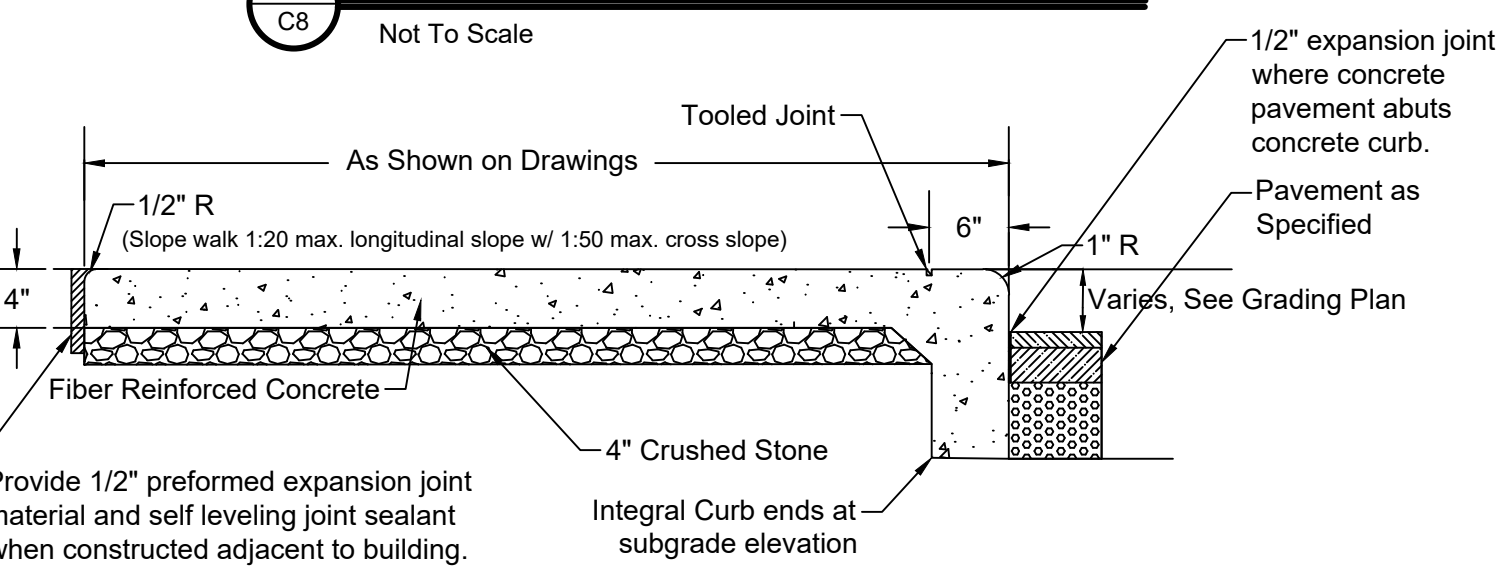


5 C8 Integral Curb & Sidewalk

Not To Scale

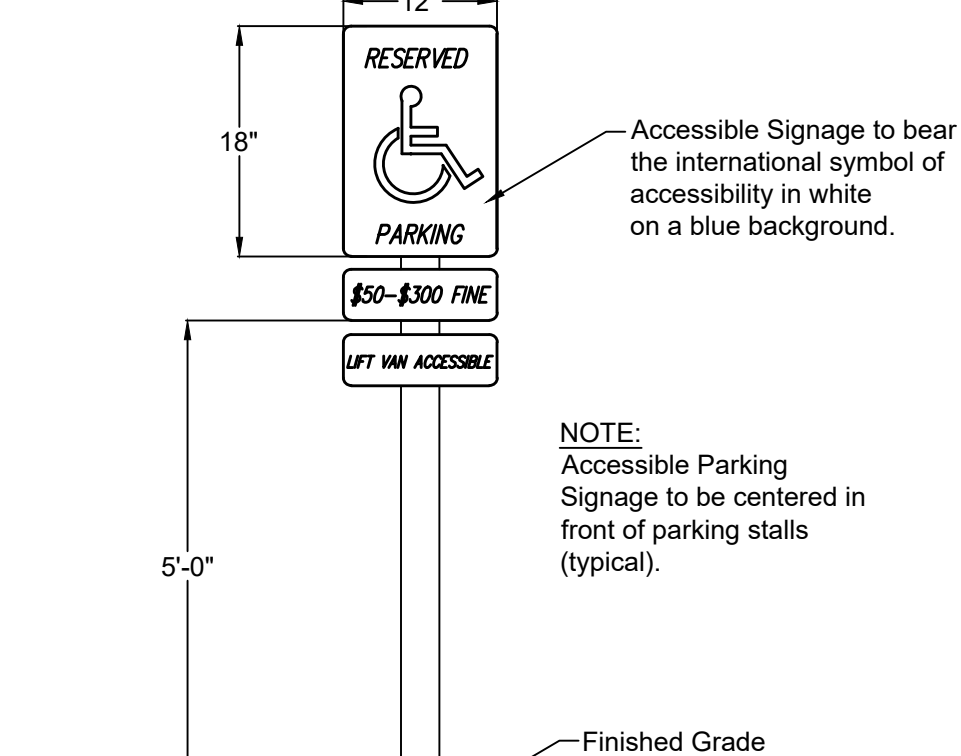


10 C8 Accessible Parking Sign

Not To Scale

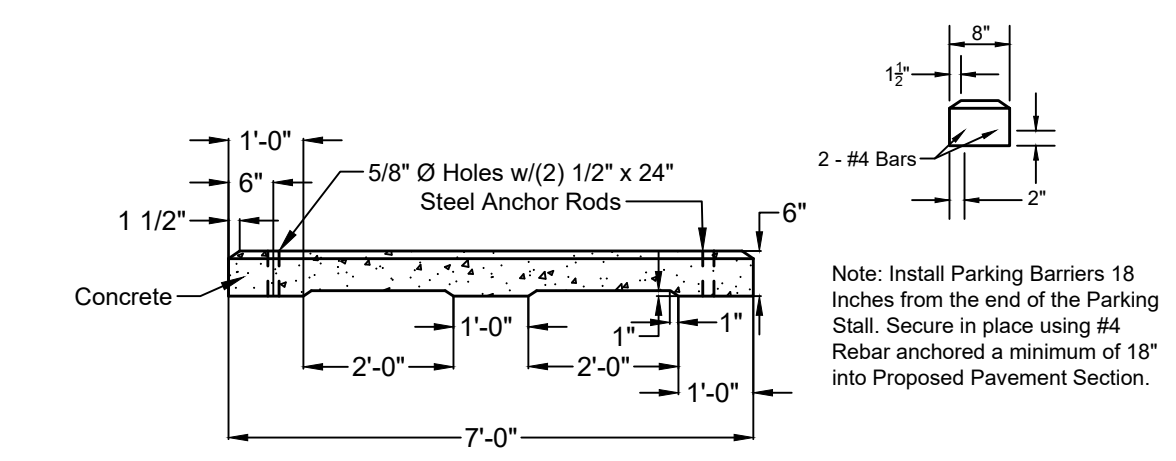


13 C8 Wheel Stop

Not To Scale

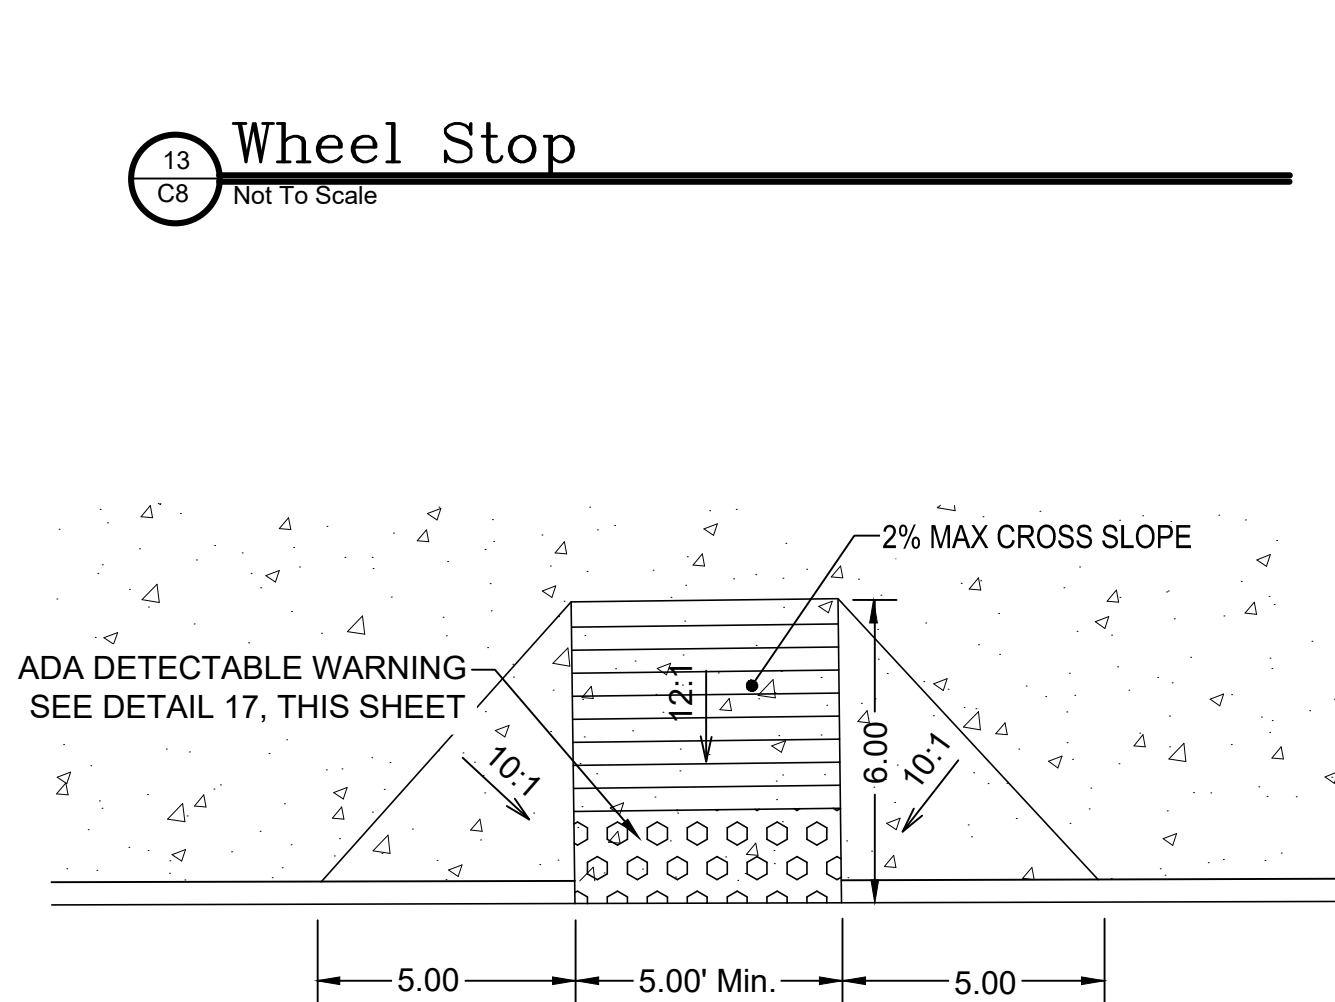

14 C8 Sidewalk Ramp

Not To Scale

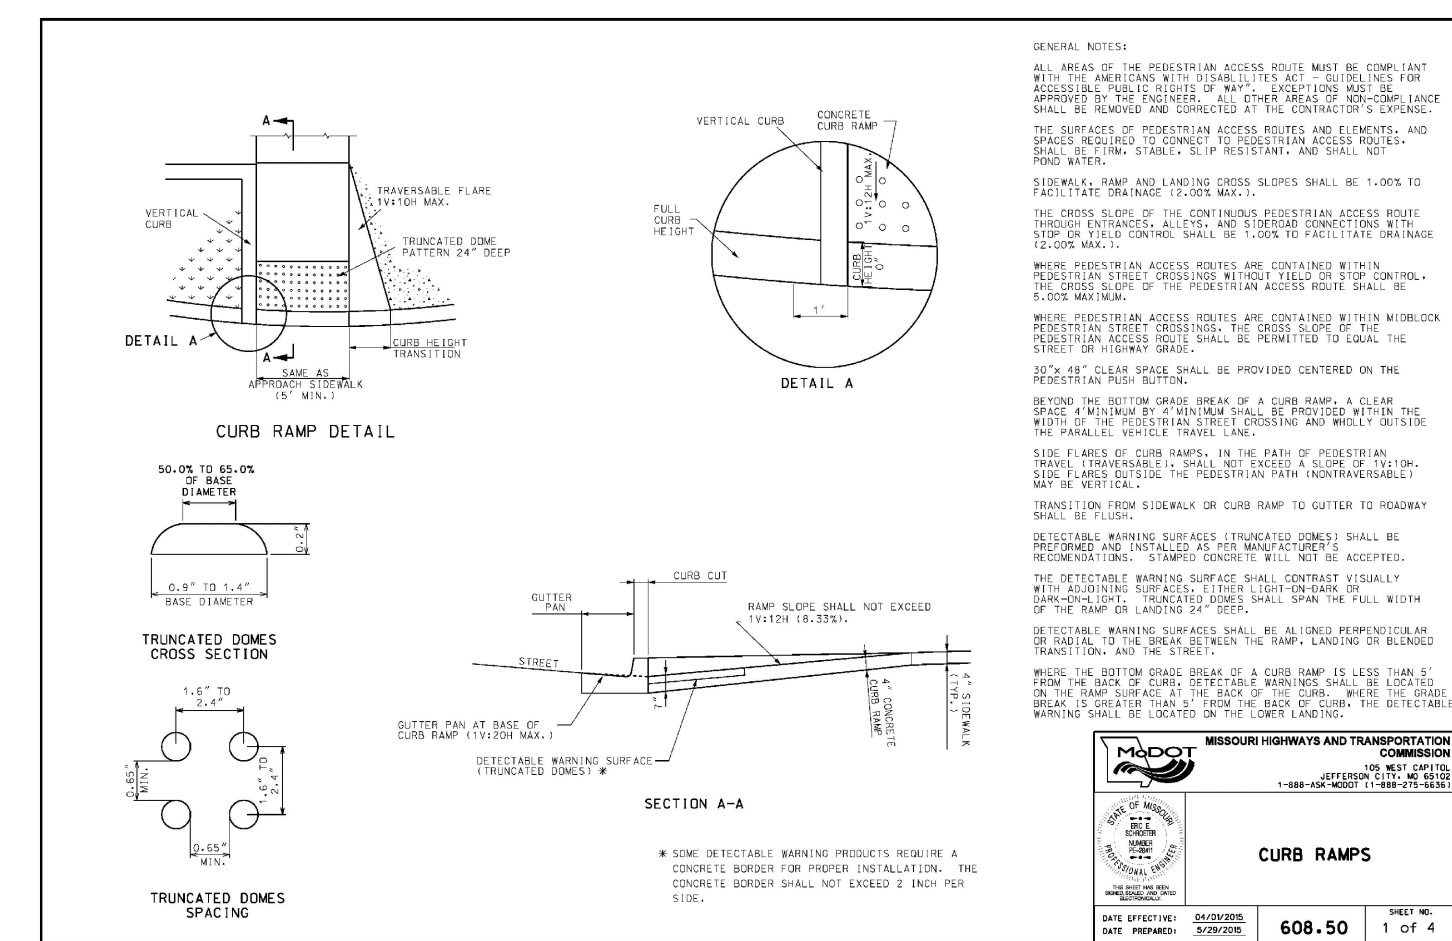

17 C8 Detectable Warning Detail


Not To Scale

THESE DOCUMENTS ARE THE EXCLUSIVE PROPERTY OF MICHAEL E. NEIKIRK, PE AND THEREBY PROTECTED UNDER COPYRIGHT LAWS. ALL ORIGINAL DESIGNS, SPECIFICATIONS AND IDEAS REPRESENTED HERE ARE FOR THE SOLE USE OF THIS PROJECT AND SHALL NOT BE REPRODUCED OR ALTERED IN ANY MANNER WITHOUT THE WRITTEN CONSENT OF MICHAEL E. NEIKIRK, PE. Copyright 2021 Michael E. Neirkir, PE. All rights reserved.

REVISIONS		
NO.	DESCRIPTION	DATE

MICHAEL E. NEIKIRK PE
Civil Engineer
 306 North Market Street, Ste 101
 Mt. Carmel, IL 62863
 Phone: (618) 263-4100

SCALE: NTS
 DRAWN BY: RM
 DESIGNER: TJL, RM
 CHECKED BY: TJL
 ENGINEER: Michael E. Neirkir
 ARCHITECT: IDesign
 OWNER: Bluegrass Hospitality Group

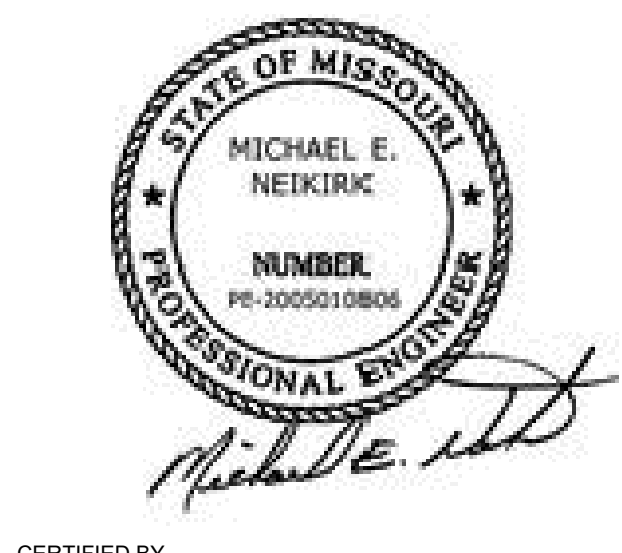

CERTIFIED BY: *Michael E. Neirkir*

JOB TITLE
DRAKE'S RESTAURANT
 900 HIGHWAY K
 O'FALLON, MO

DRAWING TITLE
DETAILS

FILE LOCATION
 DRAWING NUMBER
C8
 REV #