CITY OF O'FALLON GENERAL NOTES

- 1. Gas, water and other underground utilities shall not conflict with the depth or horizontal locations of existing and proposed sanitory and storm sewers, including house laterals.
- 2. Underground utilities have been plotted from available information and, therefore, their locations must be considered approximate only. The verification of the location of all underground utilities, either shown or not shown on these plans, shall be the responsibility of the contractor and shall be located prior to grading or construction of improvements.
- 3. Polyvinyl Chloride (PVC) shall conform to the requirements of ASTM D-3034 Standard Specifications for the PSM Polyvinyl Chloride (PVC) Sewer Pipe and Fittings. SDR-35.
- 4. Storm sewers 18" in diameter or smaller shall be ASTM C-14.
- 5. Storm sewers 21" in diameter or larger shall be ASTM C-76, Closs II.
- 6. All storm sewer pipe under pavement, regardless of size, shall be reinforced concrete pipe (ASTM C-76, Class III) unless noted otherwise in the plans.
- 7. Corrugated metal pipe shall conform to the standard specifications for corrugated culvert pipe M-36, A.A.S.H.T.O. See plans for gauge.
- 8. All filled places under buildings, proposed sanitary and storm sewer lines, and/or paved areas including trench backfills shall be compacted to 90% of maximum density as determined by the "Modified A.A.S.H.T.O. T-180 Compaction Test" (ASTM D-1557) unless otherwise specified by the local governing outhority specifications. All tests will be verified by a soils engineer.
- 9. All earthen filled places within State, County, or City roads (Highways) shall be compacted to 95% of maximum density as determined by the "Standard Proctor Test A.A.S.H.T.O. T-99" (ASTM D-698) unless otherwise specified by local governing authority specifications. All tests will be verified by a sails engineer.
- 10. All starm and sanitary trench backfills shall be water jetted. Granular fill will be used under paved areas.
- 11. Easements shall be provided for storm sewers, sonitary sewers, ond oll utilities on the record plat. See record plat for location and size of easements. This does not apply to house laterals.
- 12. No area shall be cleared without the permission of the developer.
- 13. All grades shall be within 0.2 feet (more or less) of those shown on the grading plan.
- 14. No slope shall be greater than 3:1 and shall be either sodded or seeded ond mulched.
- 15. Hazard markers will consist of three (3) standard specification, "Manual on Uniform Traffic Control Devices," end of roadway markers mounted on two (2) pound "U" channel sign post. Each marker shall consist of an eighteen (18) inch diamond reflectorized red panel. The bottom of each ponel shall be mounted a minimum of four (4) feet above the elevation of the povement surface.
- 16. All manhole and curb inlet tops built without elevations furnished by the Engineer will be the responsibility of the sewer controctor. At the time of construction stakeout of the sewer lines, oll curb and grate inlets will be face staked. If normal face stakes fall in line with sewer construction, the Engineer will set these stakes on a double offset. It shall be the responsibility of the sewer controctor to preserve all foce stakes from destruction.
- 17. All stondord street curb inlets to have front of inlet 2 feet behind curb.
- 18. The minimum vertical distance from the law point of the basement to the flowline of a sanitary sewer at the corresponding house connection shall not be less than the diameter of the sanitary sewer plus a vertical distance not less than two and one-half feet (2-1/2').
- 19. Water lines, valves, sleeves, meters and etc., shall meet all specifications and installation requirements of the local governing authority.

- 20. All cast iron size for water mains shall conform to A.W.W.A. specification C-106 and/or C-108. The cast iron fittings shall conform to A.W.W.A. specification C-110. All rubber gasket joints for water cast iron pressure pipe and fittings shall conform to A.W.W.A. specification C-111.
- 21. All water hydrants and valves shall be cast iron and installed in accordance with plans and details.
- 22. All sonitary and storm sewers shall meet all specifications and installation requirements of the local governing authority.
- 23. All PVC water pipe shall have a minimum pressure rating of PR-200 or SDR-21.
- 24. All PVC sanitary sewer pipe shall be DR-35 or equal with crushed stone bedding uniformly graded between 1" and 1/4" size. This bedding shall extend from 6" below the pipe to 12" above the top of the pipe.
- 25. All grading on Missouri State Highway Right-of-Way shall be seeded and mulched and all disturbed Right-of-Way markers shall be reest at the completion of grading.
- 26. All streets must meet the specifications and installation requirements of the City of O'Fallan.
- 27. All sanitary manhales tap shall be set 0.2' higher than the proposed ground except in povement areas.
- 28. All sanitary manholes shall have a 31 mil thick coat of coal tar pitch waterproofing.
- 29. All sanitary service lines shall have a 6" diameter for Multi-family and a 4" diameter for single-family developments.
- 30. Manhole frame and cover shall be Cloy and Bailey No. 2008 or Neenah R-1736 or Deeter 1315 or appraved equal.
- 31. A drop of 0.2 feet is required through each sanitary manhole.
- 32. The City of O'Fallon shall be notified at least 48 hours prior to construction of sonitory sewers for coordination and Inspection.
- 33. Brick sholl not be used on manholes.
- 34. Sewer contractor shall maintain 24" vertical separation between all storm sewers and the sludge force main. Contractor shall be responsible for verifying separation prior to storm sewer installation.
- 35. Waterproofing: Waterproofing will be required on the exterior of all manholes. The bitumen shall consist of two coats of asphalt, coat-tar pitch, or a coating meeting American Society for Testing and Materials (ASTM) D-41. Asphalt shall conform to the requirements of ASTM D 449. Cool-tar pitch shall conform to the requirements of ASTM D-450. Coating shall be 31 mils thickness.
- 36. NOTE: The grading and elevations shawn on the grading plans are for construction purposes only. Finished grades ond slopes will vary from those shawn on the plans depending upon the location, size and type of house built on the lot. However, core should be taken to insure that finished groding conforms to drainage area maps.
- 37. Per F.I.R.M. #29183C0220 E; August 2, 1996, site is locoted outside the 500-year floodplain.
- 38. Developer must supply City construction inspectors with soil reports prior to or during site soil testing.
- 39. The contractor shall assume complete responsibility far controlling all slitotion and erasion of the project area. The contractor shall use whatever means necessary to control erosion and siltation including, but not limited to, staked strow bales and/or siltation fabric fences (possible methods of control are detailed in the plan). Control shall commence with groding and be maintained throughout the project until acceptance of the work by the Owner and/ or the City of O'Fallon and/ or MoDOT. The contractor's responsibilities include oil design and implementation as required to prevent erosion and the depositing of silt. The Owner ond/ or the City of O'Fallon and/ or MoDOT may at their option direct the Contractor in hs methods as deemed fit to protect property and imrovements. Any depositing of silts or mud on new or existing pavement or in new or existing storm sewers ar swales shall be removed after each rain and offected areas cleaned to the satisfaction of the Owner and/ or the City of O'Fallon and/ or MoDOT.

CITY FILE # 19900

Planners


Civil Engineers

Land Surveyors

333 Mid Rivers Mall Dr. St. Peters, MO 63376 397-1211 FAX 397-1104

DRI-PORT MARINE **IMPROVEMENT PLANS**

LOCATION MAP

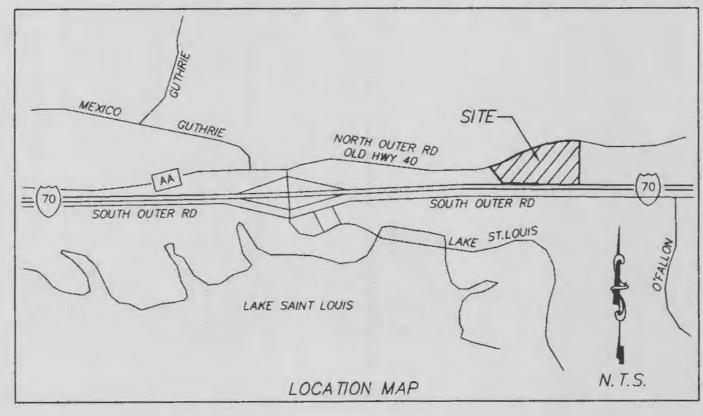

- 40. Lighting values will be reviewed on site prior to the final occupancy inspection. Corrections will need to be made if not in compliance with City standards.
- 41. This project is served by:
 - A. City of O'Fallon B. St. Charles Gas Company
 - C. G.T.E. Telephone Compony
 - D. O'Fallon Sewer District E. Union Electric Company
 - F. O'Fallon Fire Protection District
- 42. All utilities shall be located underground.
- 43. NOTE: Sidewalks, curb ramps, romp and accessible parking spaces shall be constructed in accordance with the current approved "American with Disibliities Act Accessibility Guidelines" (ADAAC) along with the required grades, construction materials, specifications and signage. If any conflict occurs between the above information on the plans, the ADDAC guidelines shall take precedence and the contractar prior to any construction shall notify the Project Engineer.


18	Lot or Building Number
- x	Existing Fence Line
مرسلون	Existing Tree Line
5	Street Sign
	Existing Contour
	Proposed Contour
10000000000000000000000000000000000000	Grouted Rip-Rop
	End of Lateral
	Asphalt Pavement
	Concrete Povement
	Sanitary Sewer (Proposed
	Sanitary Sewer (Existing)
-8	-Storm Sewer (Proposed)
==:()===	Storm Sewer (Existing)
	Water Line & Size
-EX W-	Existing water line
<u>†-₩</u>	Tee & Valve
*	Hydrant
£	Сар

posed)



DRAWING INDEX

Sheet	Description
1	COVER SHEET
2	SITE PLAN
3	GRADING PLAN
4	LIGHTING PLAN
5	LANDSCAPING PLAN
6	DRANAGE AREA MAP
7	SILTATION PLAN
8	DETAIL + PROFILE SHEET
9	DETAIL SHEET
10	ENTRANCE DETAIL

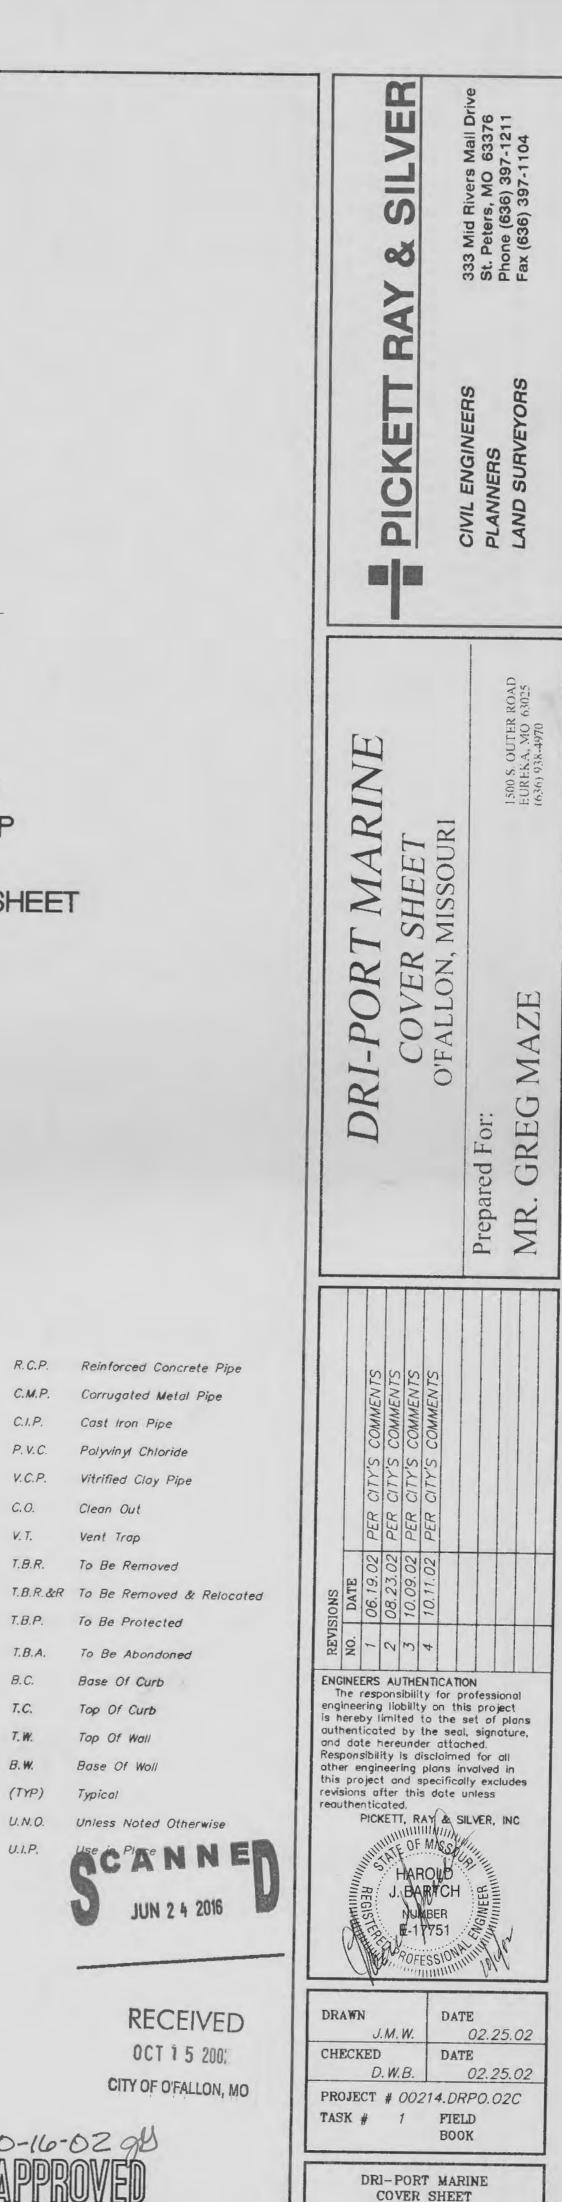

SHEET

OF

C Copyright 2002 by Pickett, Roy & Silver Inc.

LECEND

(M.H.) 20	nitary Structure
	orm Structure
•	st Hole
J.	wer Pole
-	ght Stondard
**	puble Water Meter Setting
8	ingle Water Meter Setting
C.1.	Curb Inlet
S.C.1	. Skewed Curb Inlet
D.C.	Double Curb Inlet
G.1.	Grate Inlet
A.I.	Area Inlet
D.A	Double Area Inlet
Ċ.C.	Concrete Collor
F.E.	Flored End Section
E.P.	End Pipe
E.D	Energy Dissipator
M.F	Manhole

er of this site	
	CI
east corner	APPROVE

C.I.P. Cast Iron Pipe

C.O. Clean Out

V.T. Vent Trap

T.B.R. To Be Removed

B.C. Base Of Curb

T.W. Top Of Wall

B.W. Base Of Woll

(TYP) Typical

Top Of Curb

T.C.

U.I.P.

BENCHMS

TBM 1: Top railroad rail near northwest corne ELE'ON = 504.35

C.F Concrete Pipe

TBM 2: Top Iron Pipe with Eap at the southe of this site. EL!ION = 565.65

OT APPROVED FOR CONSTRUCTION