
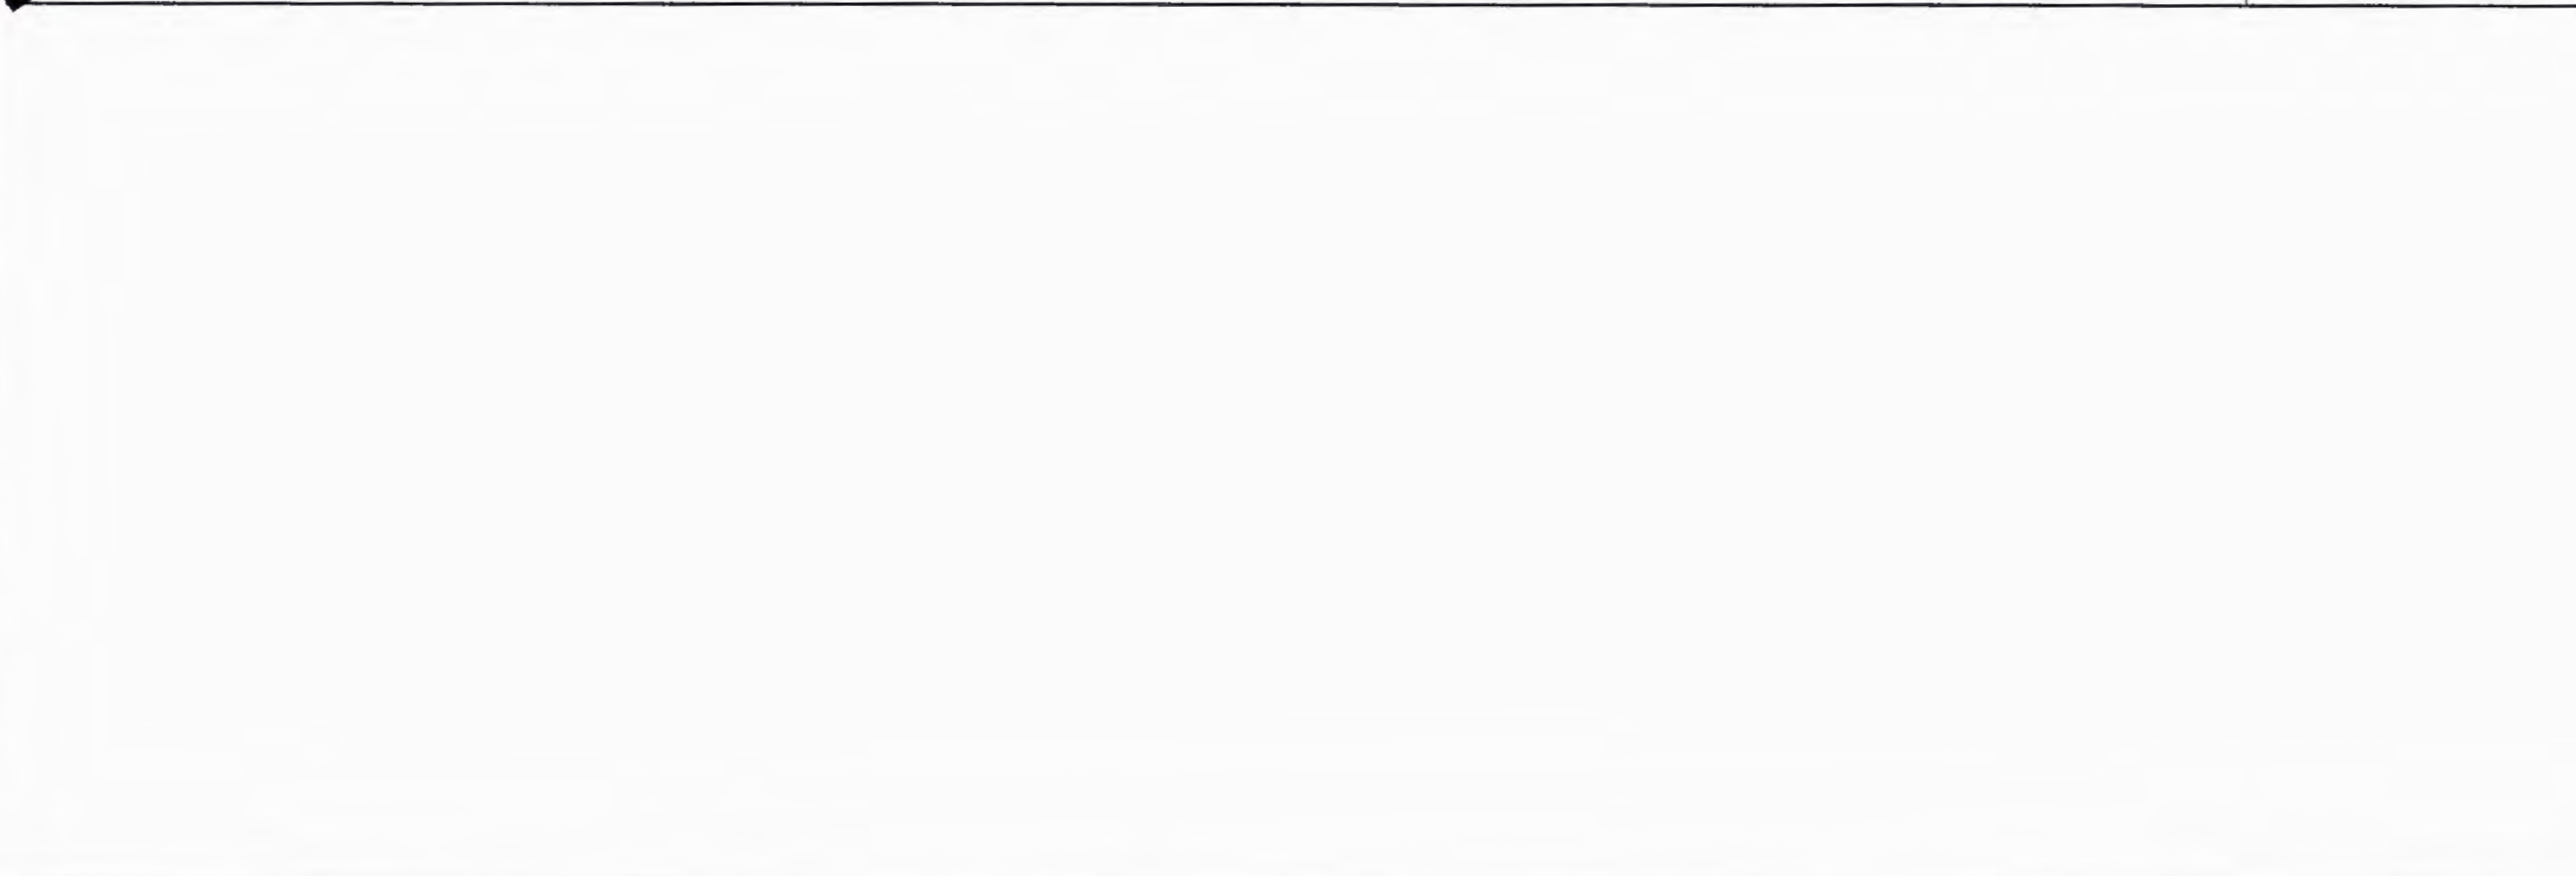
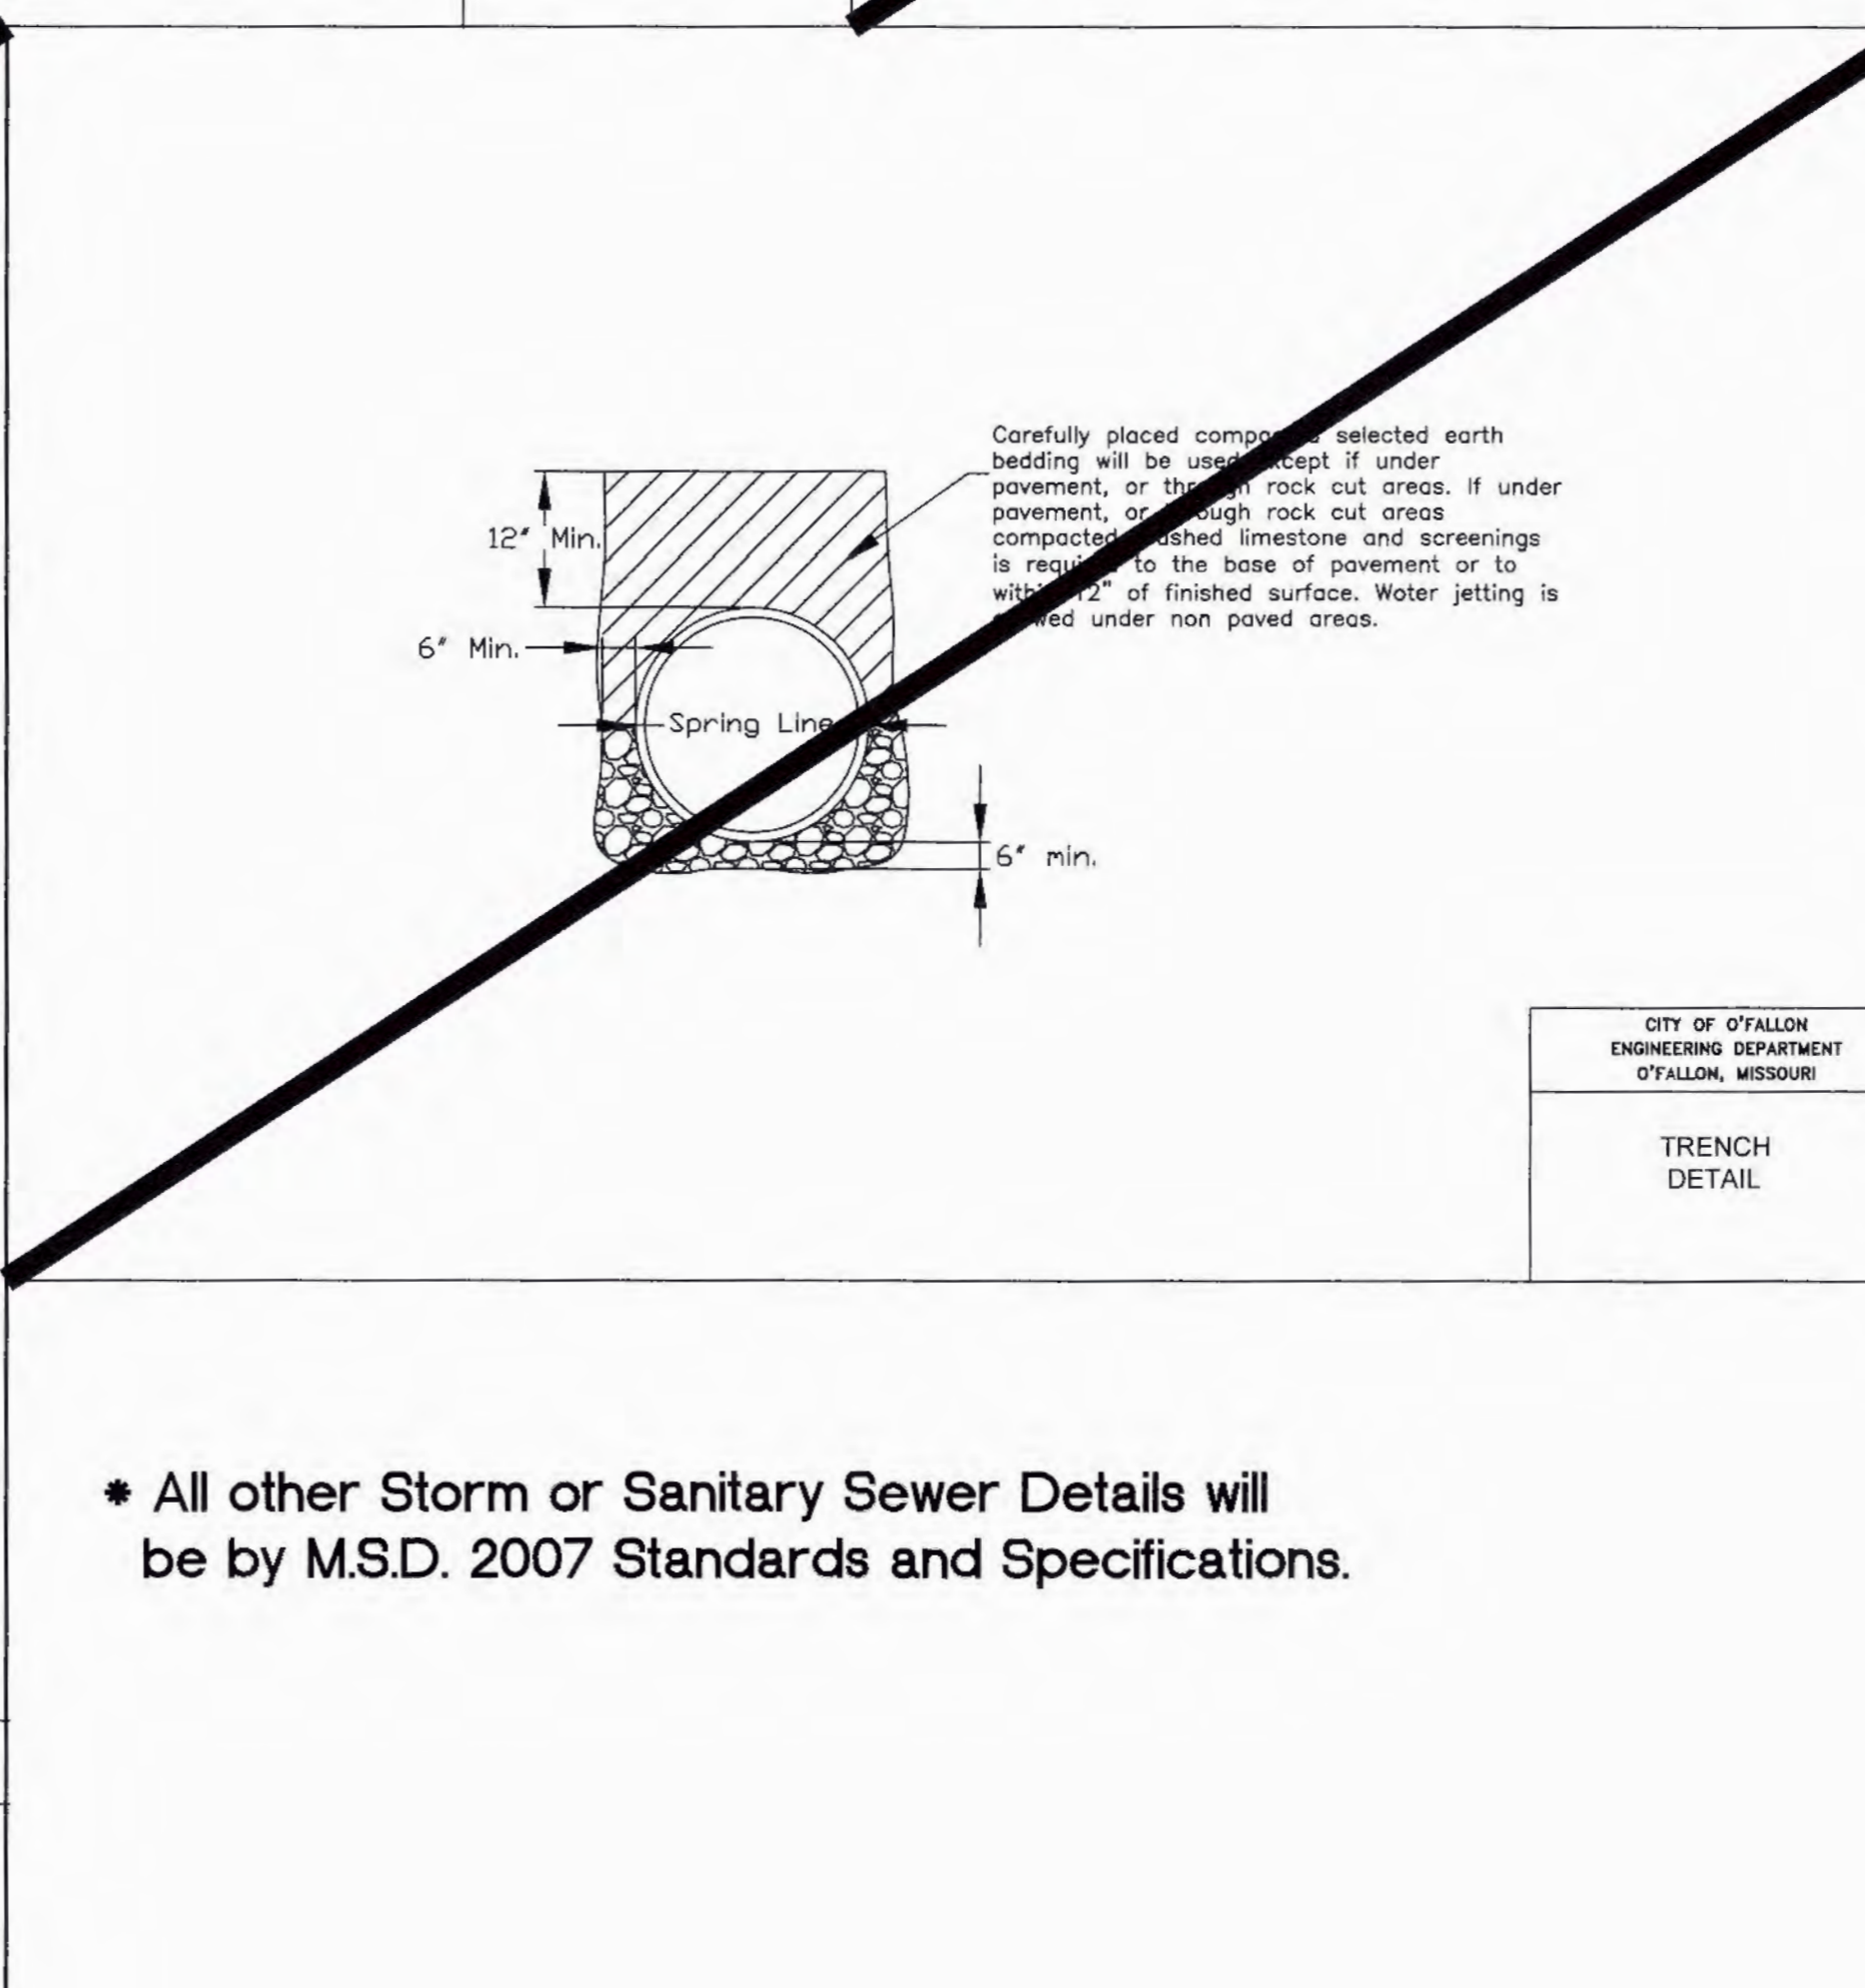
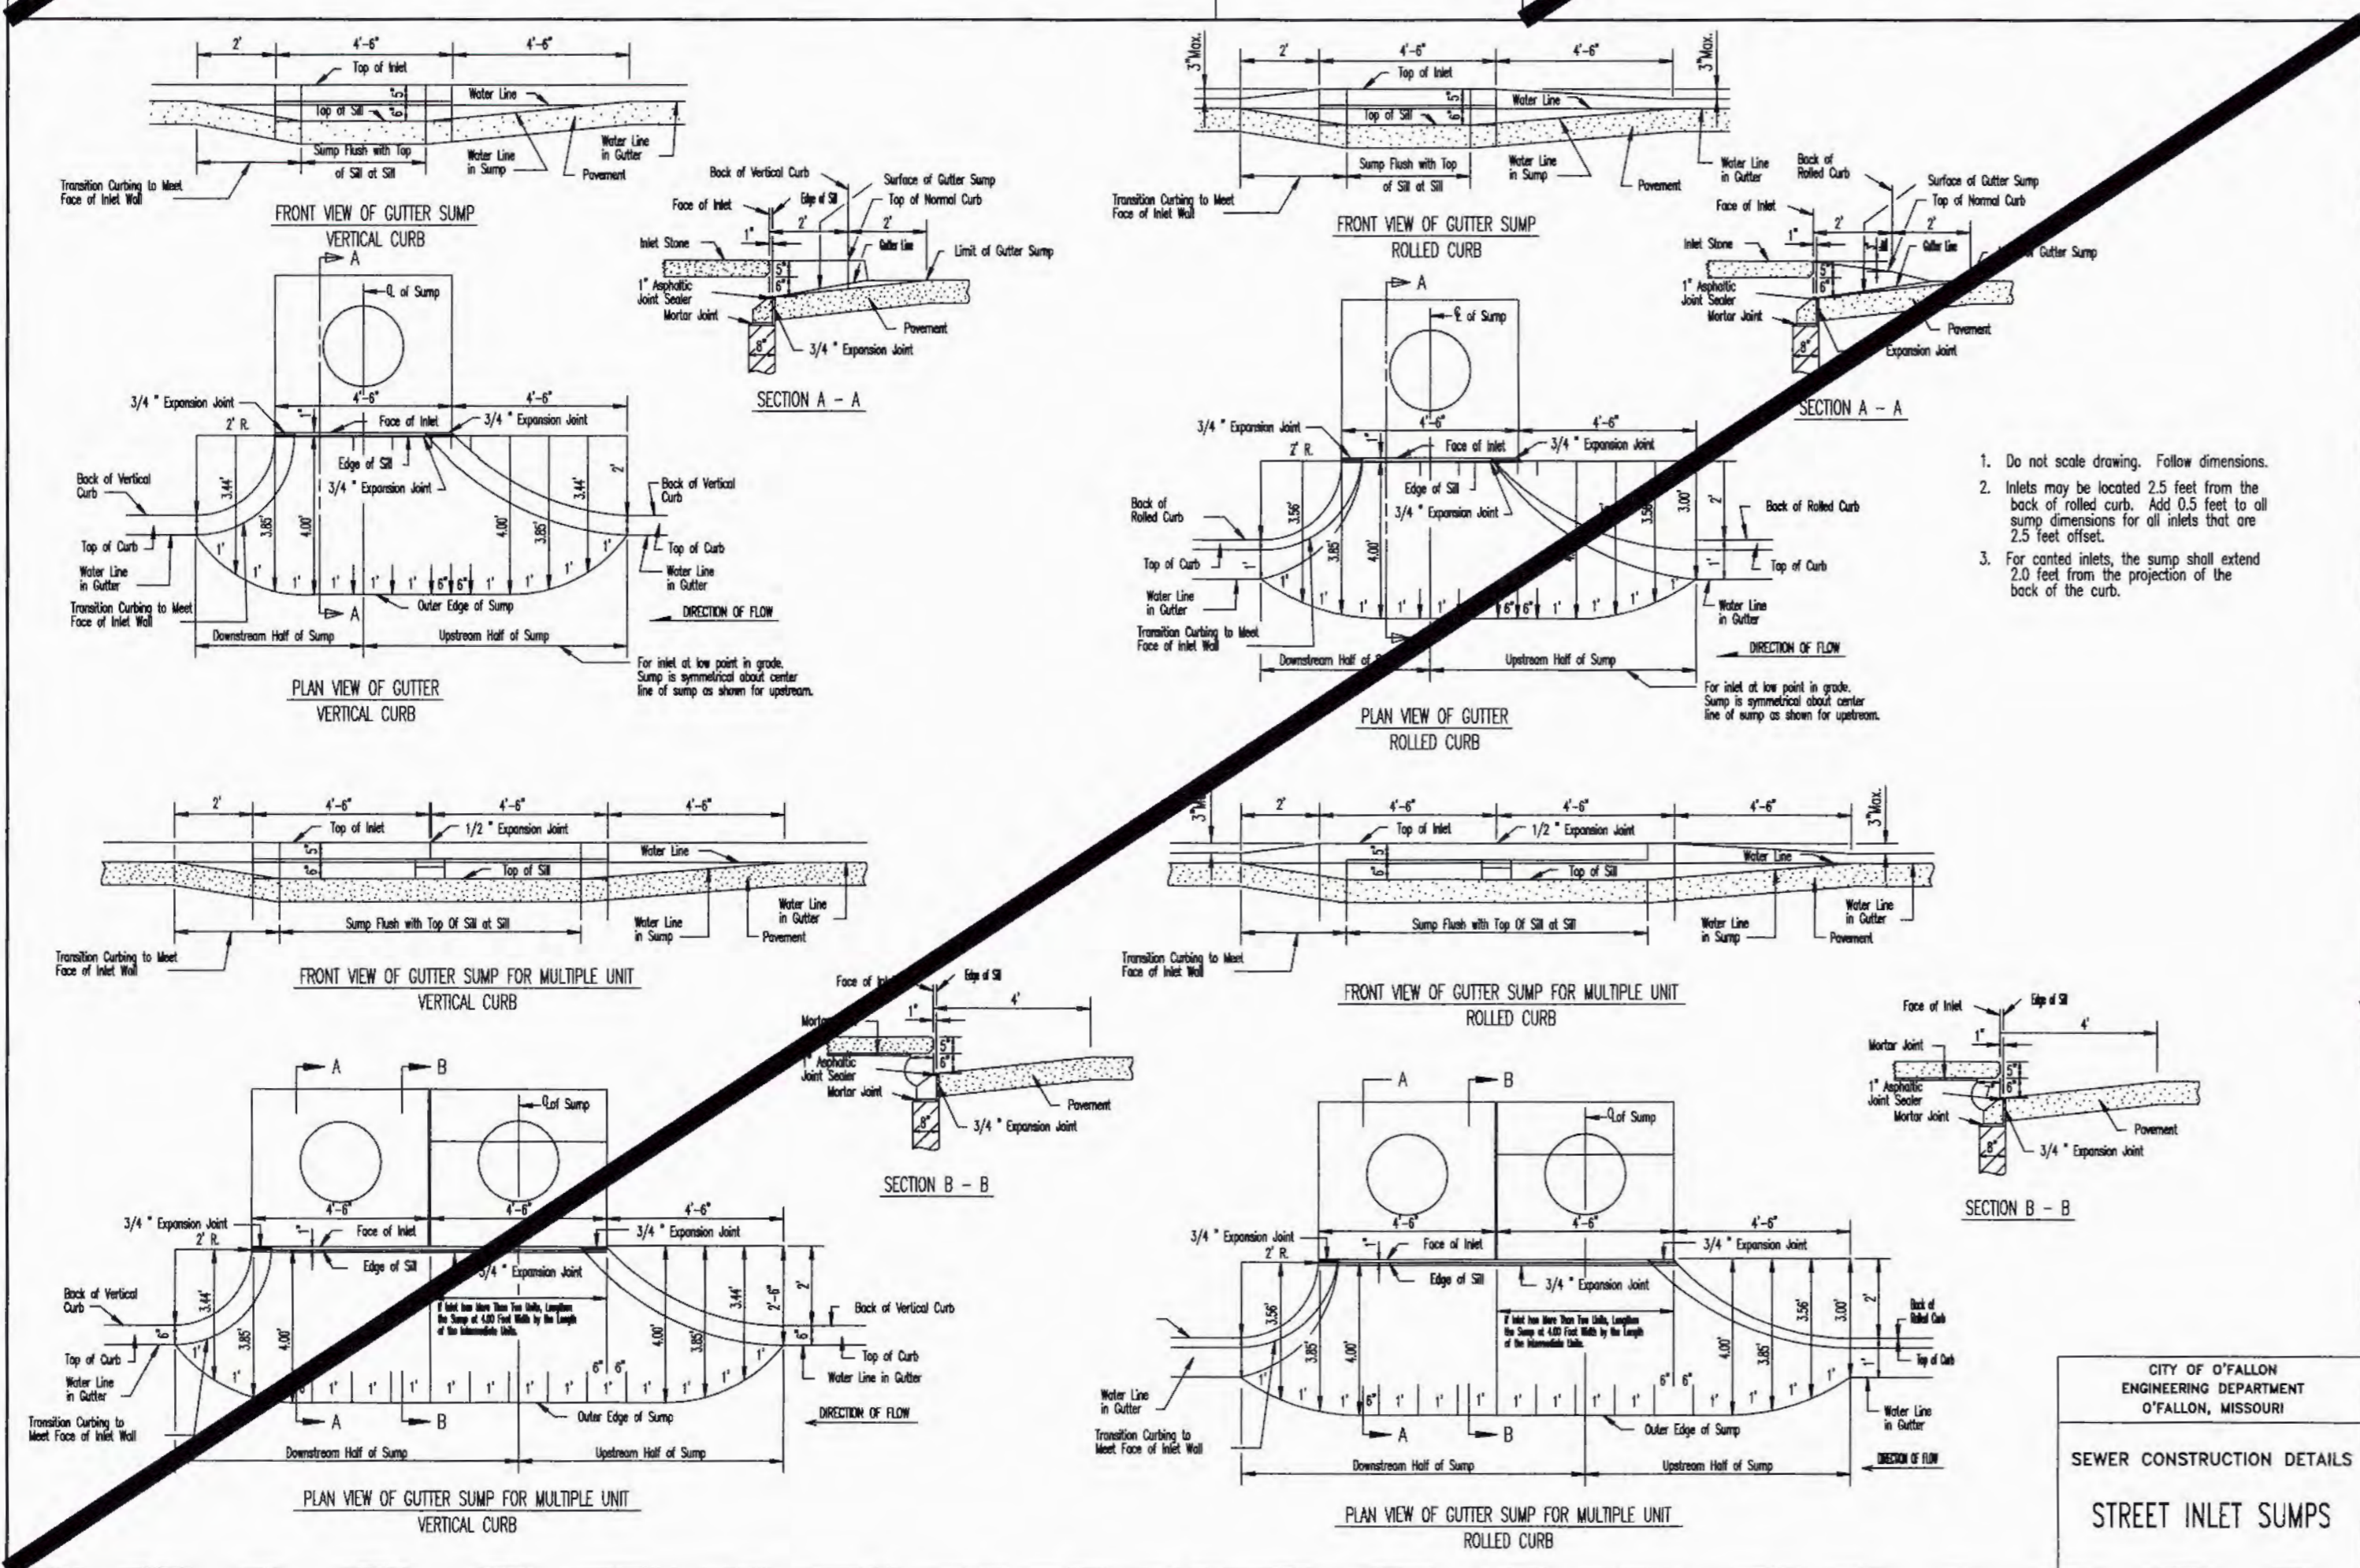


\* The discharge point of all flared end sections shall be protected by rip rap or other approved means.  
 \*\* Rip rap shown at flared end sections will be evaluated in the field by the Engineer, Contractor, and City Inspectors after installation for effectiveness and field modified, if necessary to reduce erosion on and off site.

Sieve	Maximum	Minimum
12 inch	90	70
6 inch	30	10
1/2 inch	5	0

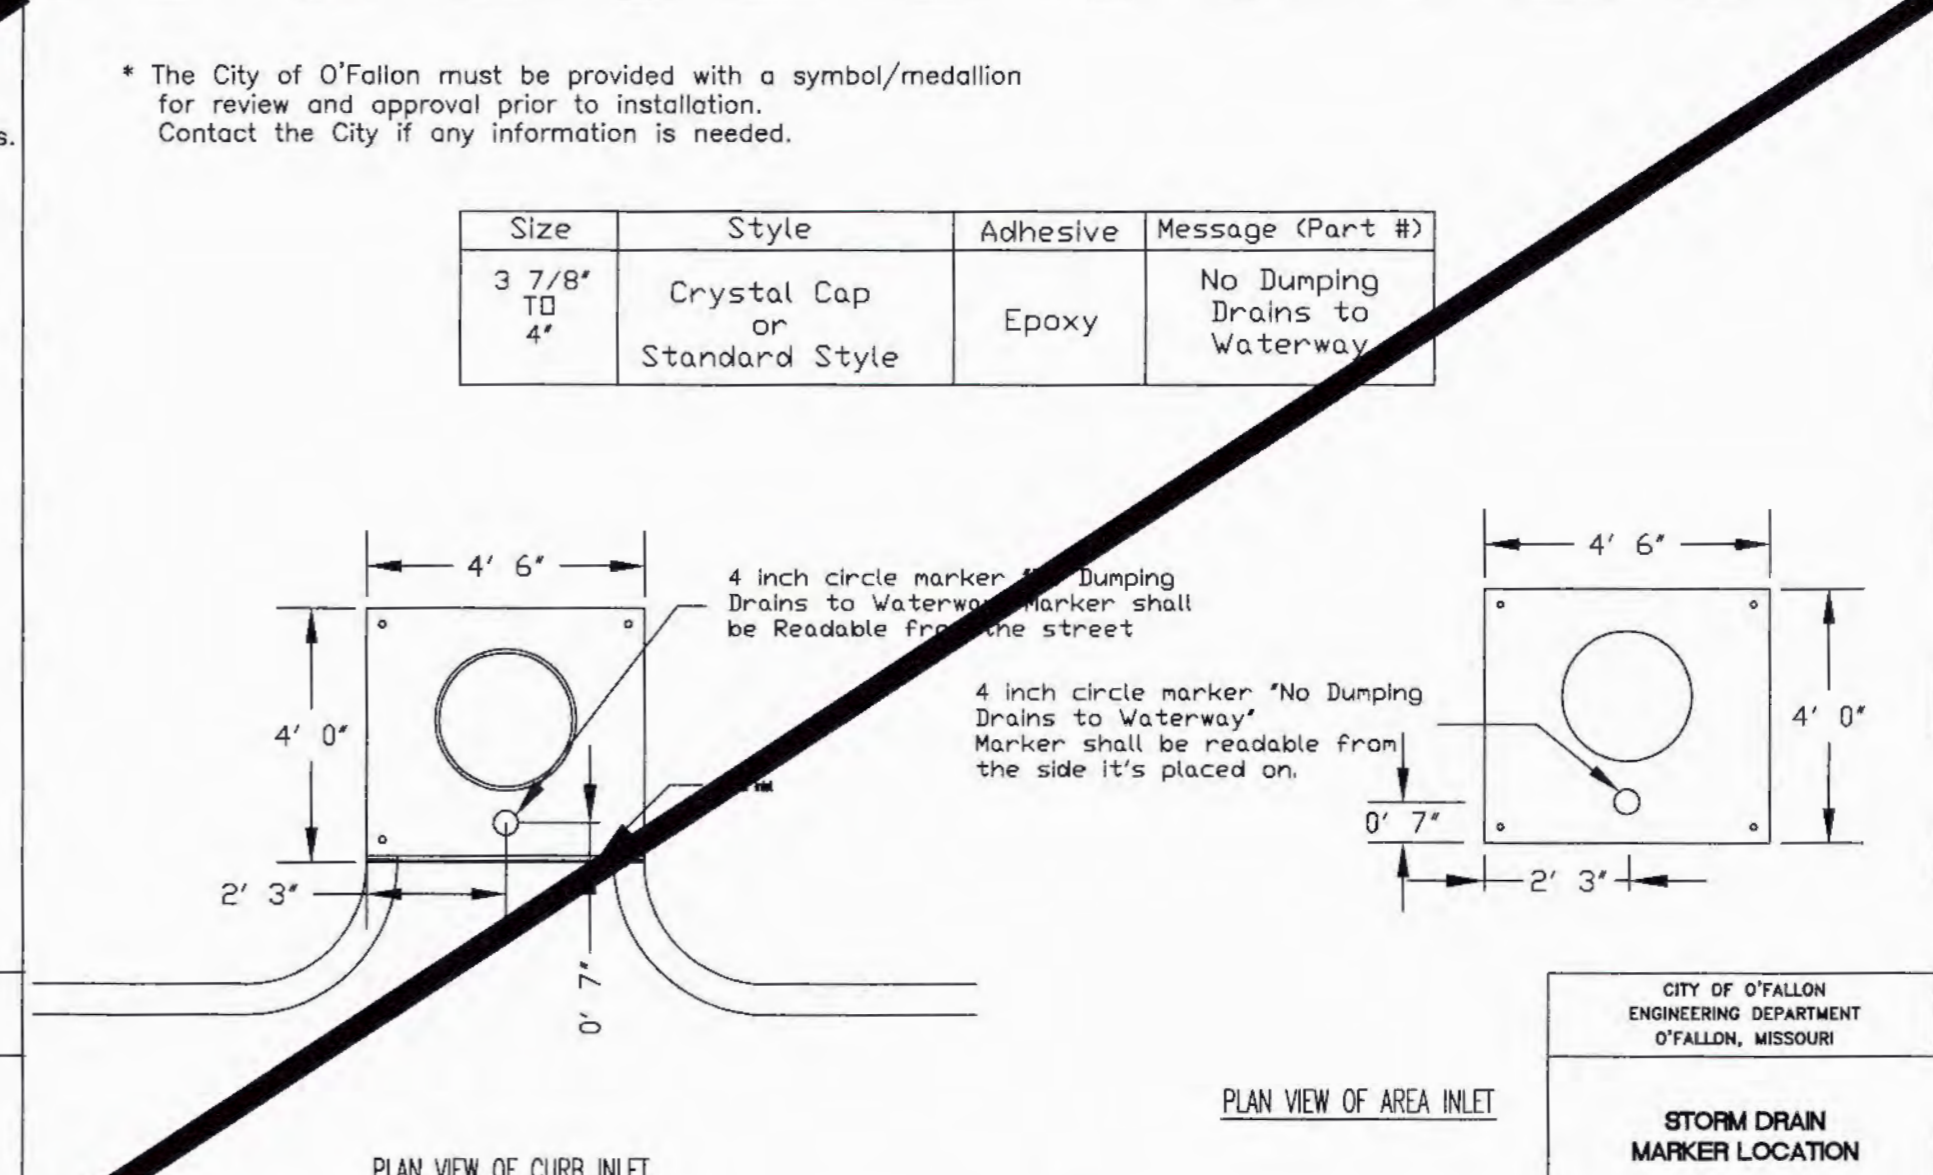

**PROJECT TITLE:**  
 EL TIO PEPE MEXICAN RESTAURANT

**315 WEST TERRA LANE  
 O'FALLON, ST. CHARLES, MISSOURI 63366**

**ENGINEERING PLANNING SURVEYING**  
 221 Point West Blvd.  
 St. Charles, MO 63301  
 636-928-5552 FAX 636-928-1718

**DISCLAIMER OF RESPONSIBILITY**  
 I hereby specify that the documents intended to be authorized by my seal are limited to this sheet, and I hereby disclaim any responsibility for all other drawings, specifications, estimates, reports or other documents or instruments relating to or intended to be used for any part or parts of the architectural or engineering project or survey.

**REVISIONS**

DATE	CITY COMMENTS
09/19/17	CITY COMMENTS
10/04/17	CITY COMMENTS

**Developer / Owner:**  
 WR HOLMAN, LLC  
 2 HICKORY HILL DRIVE  
 O'FALLON, MISSOURI 63366  
 (636) 734-1815

**STORM SEWER DETAILS**

**P+Z No.**  
33-14.01

**CUP No.**  
33-14.01.01

**Page No.**  
9 of 18

LAST SAVE: 10/19/2017 8:17:05 AM  
 FILE LOCATION: \\MAILSERVER\0315 WEST TERRA\CONSTRUCTION\0315\A\_CON\DWG