
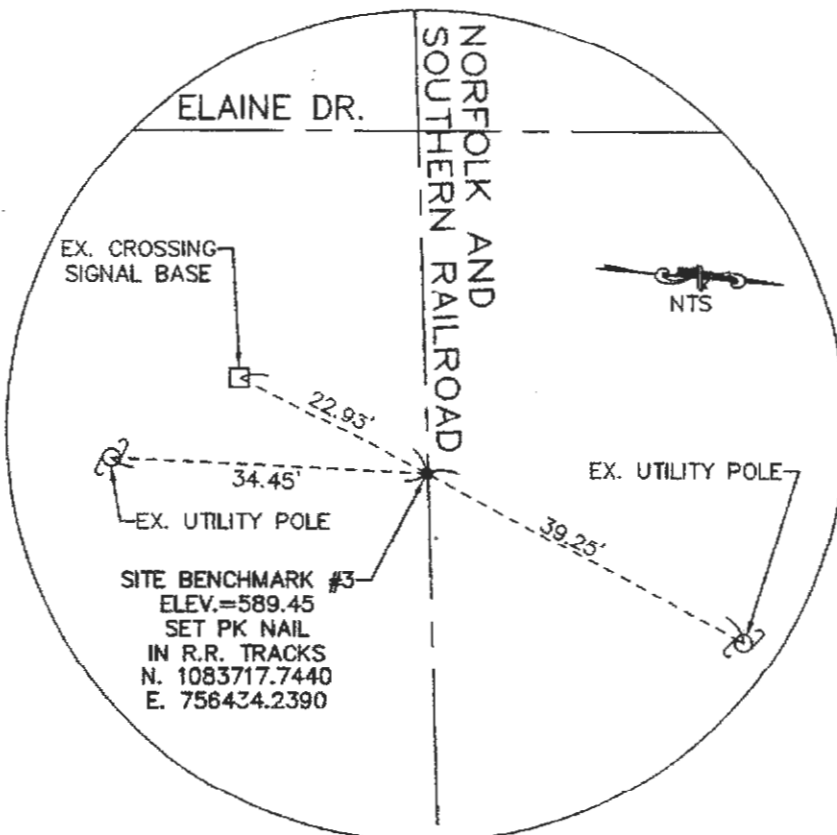
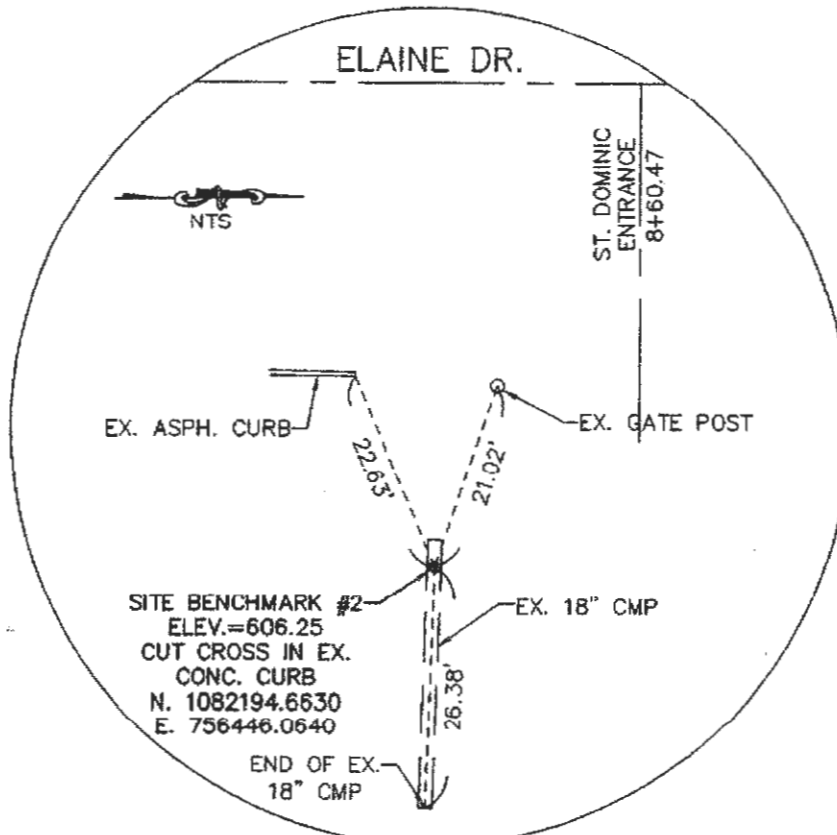
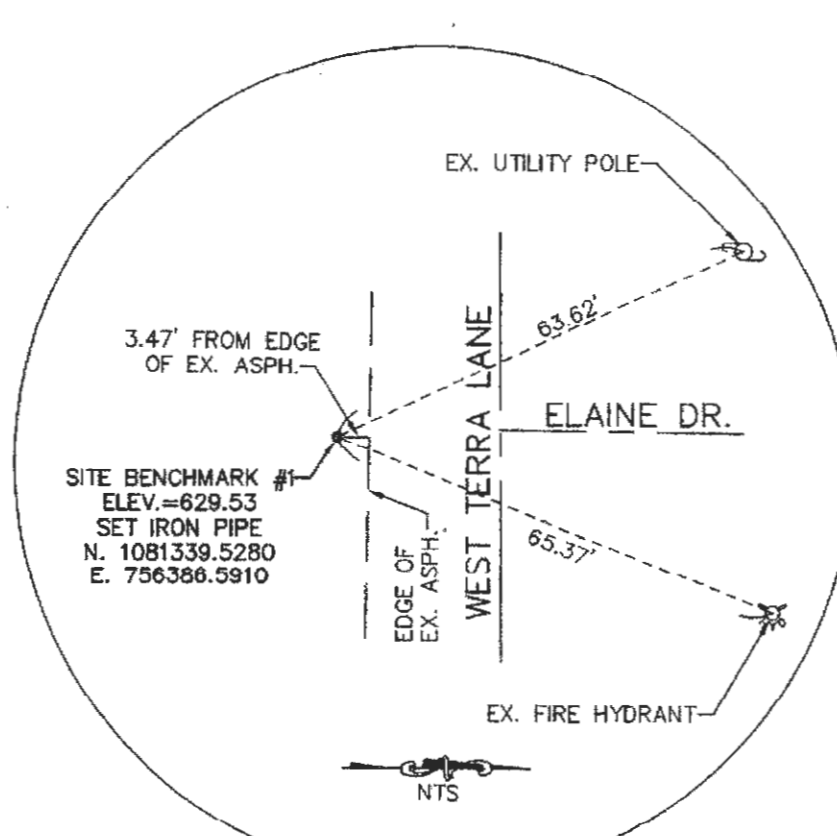
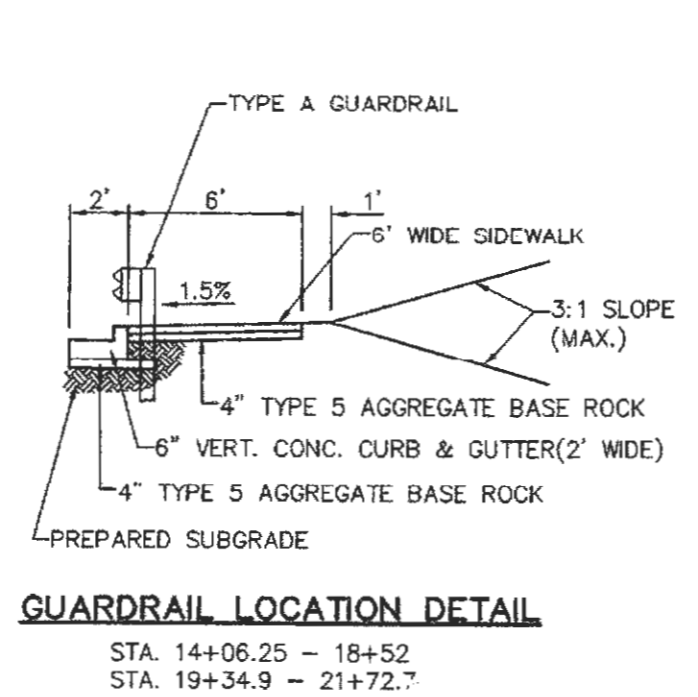
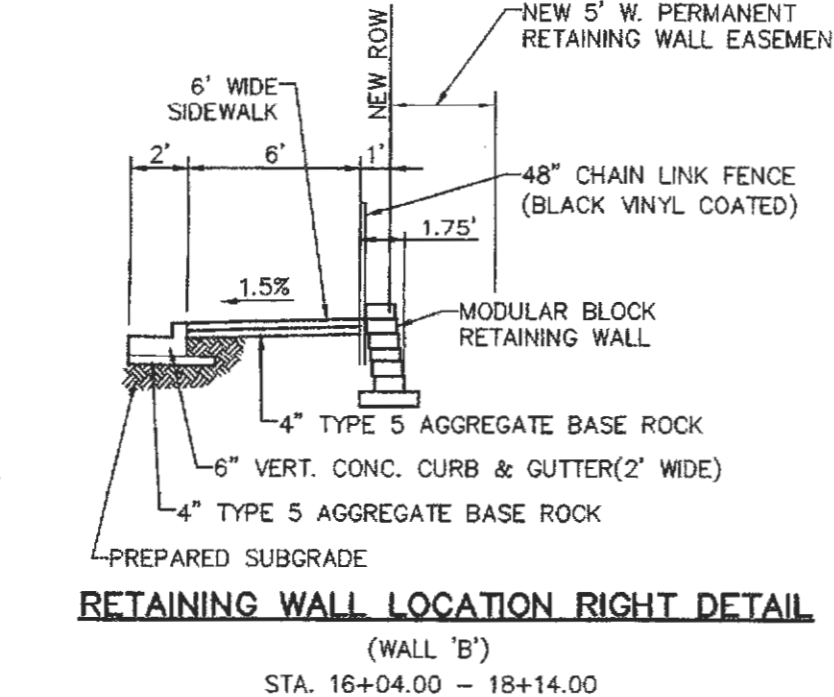
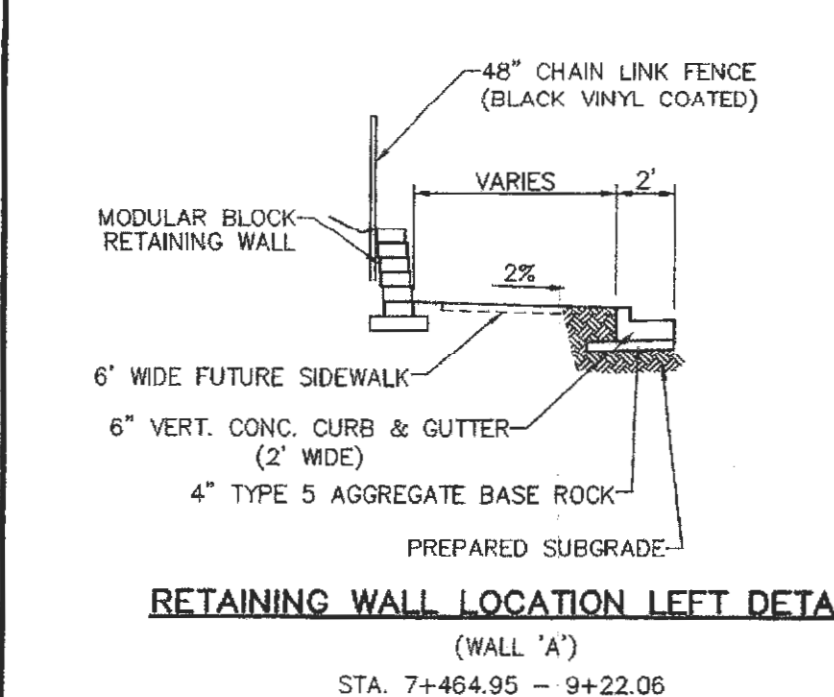
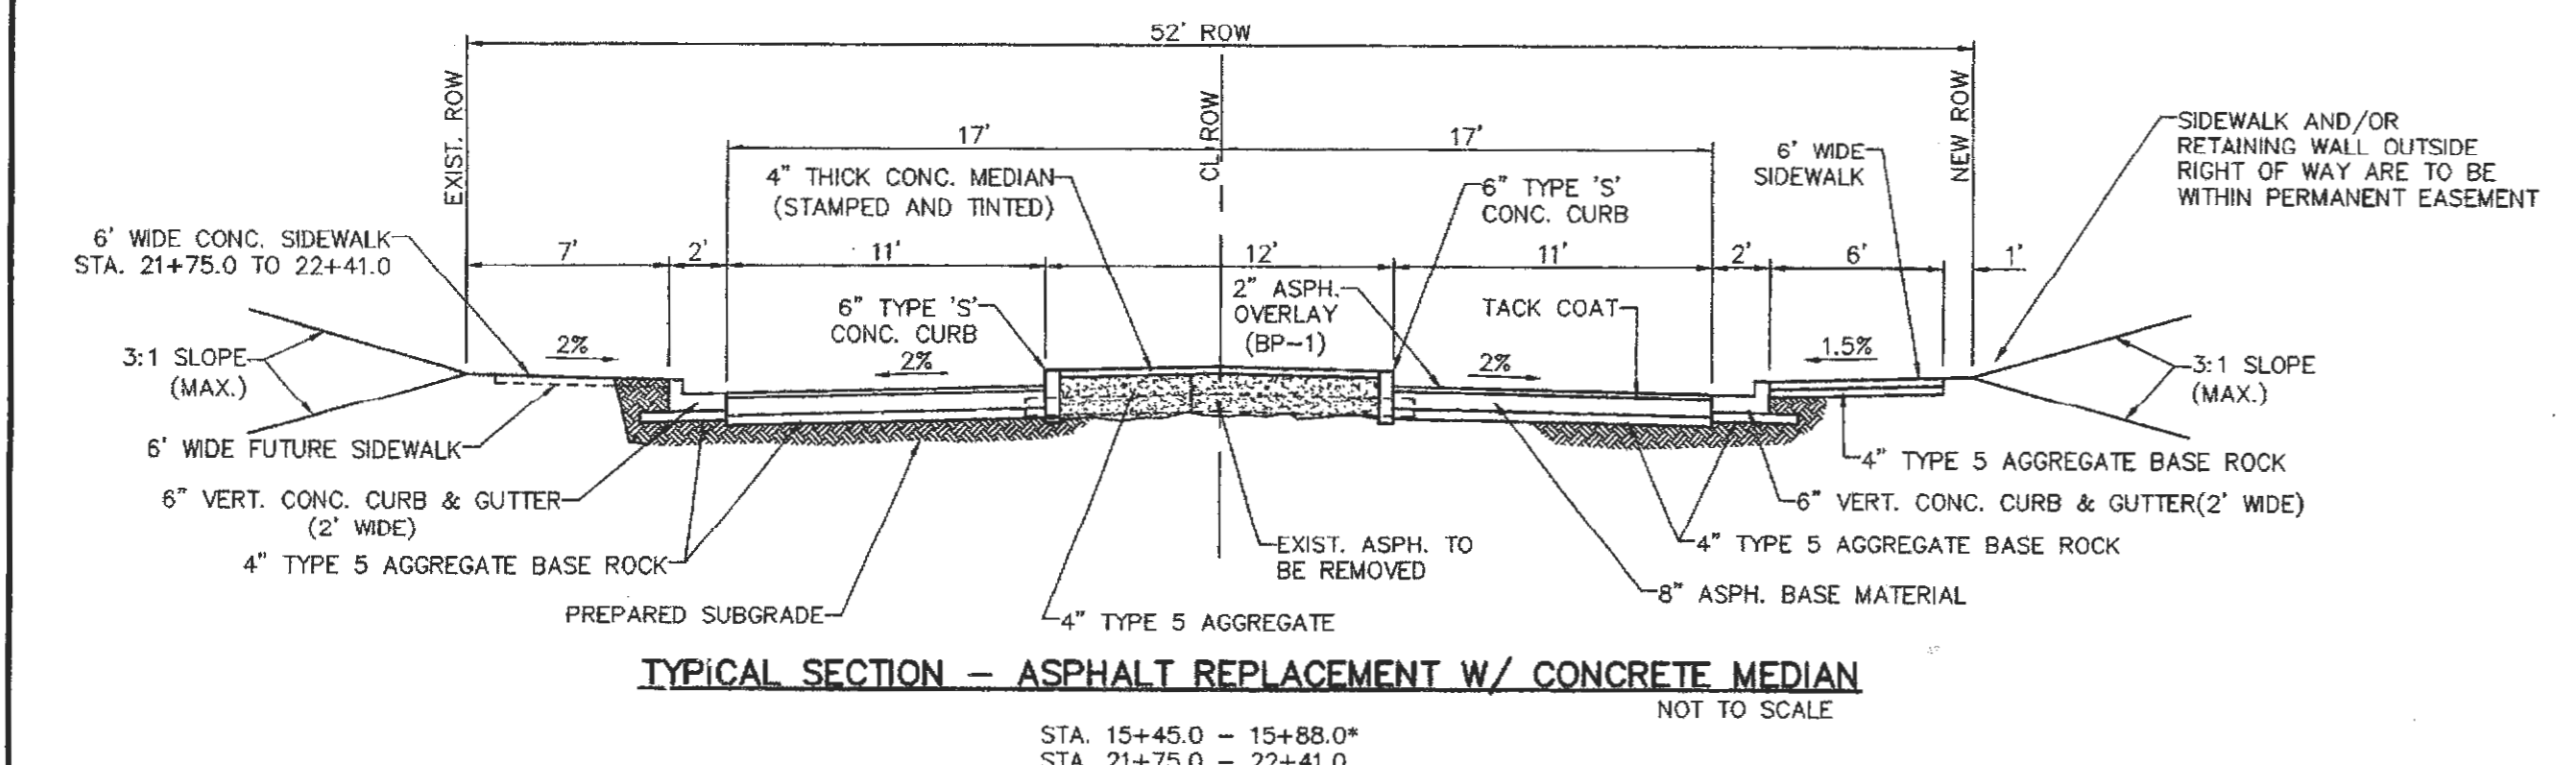
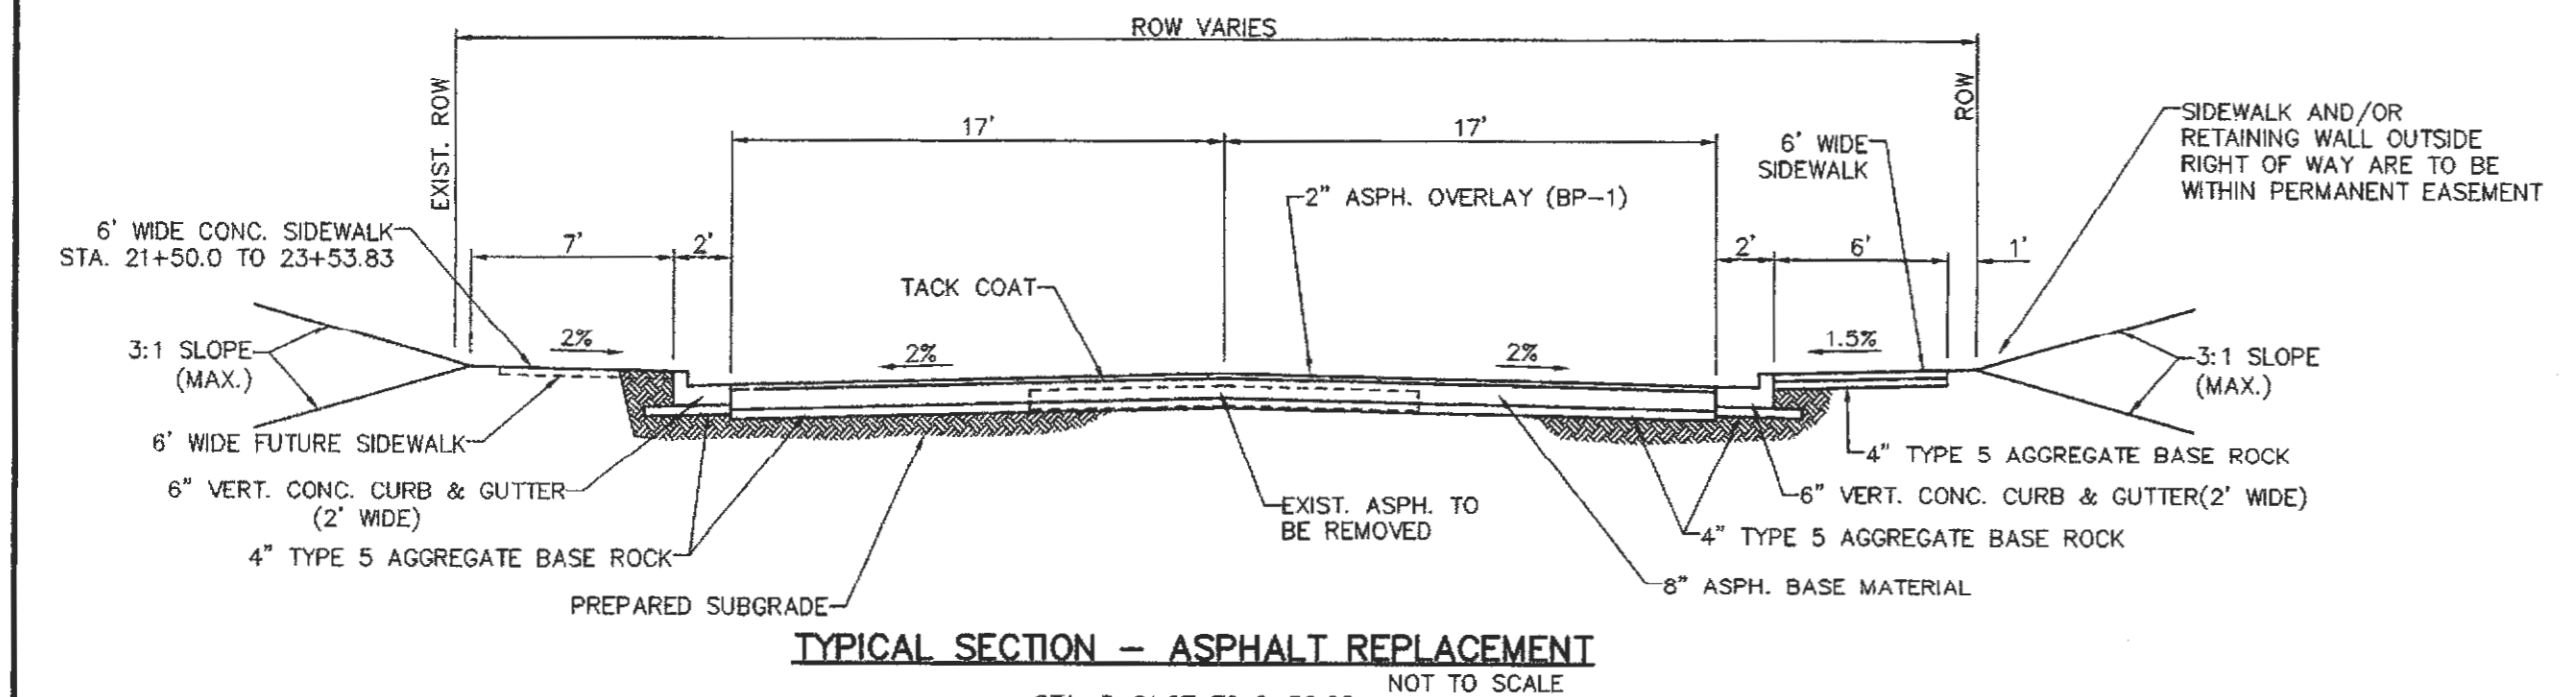


ANY ITEMS NOT LISTED IN PAY ITEMS SHALL BE CONSIDERED INCIDENTAL TO CONSTRUCTION

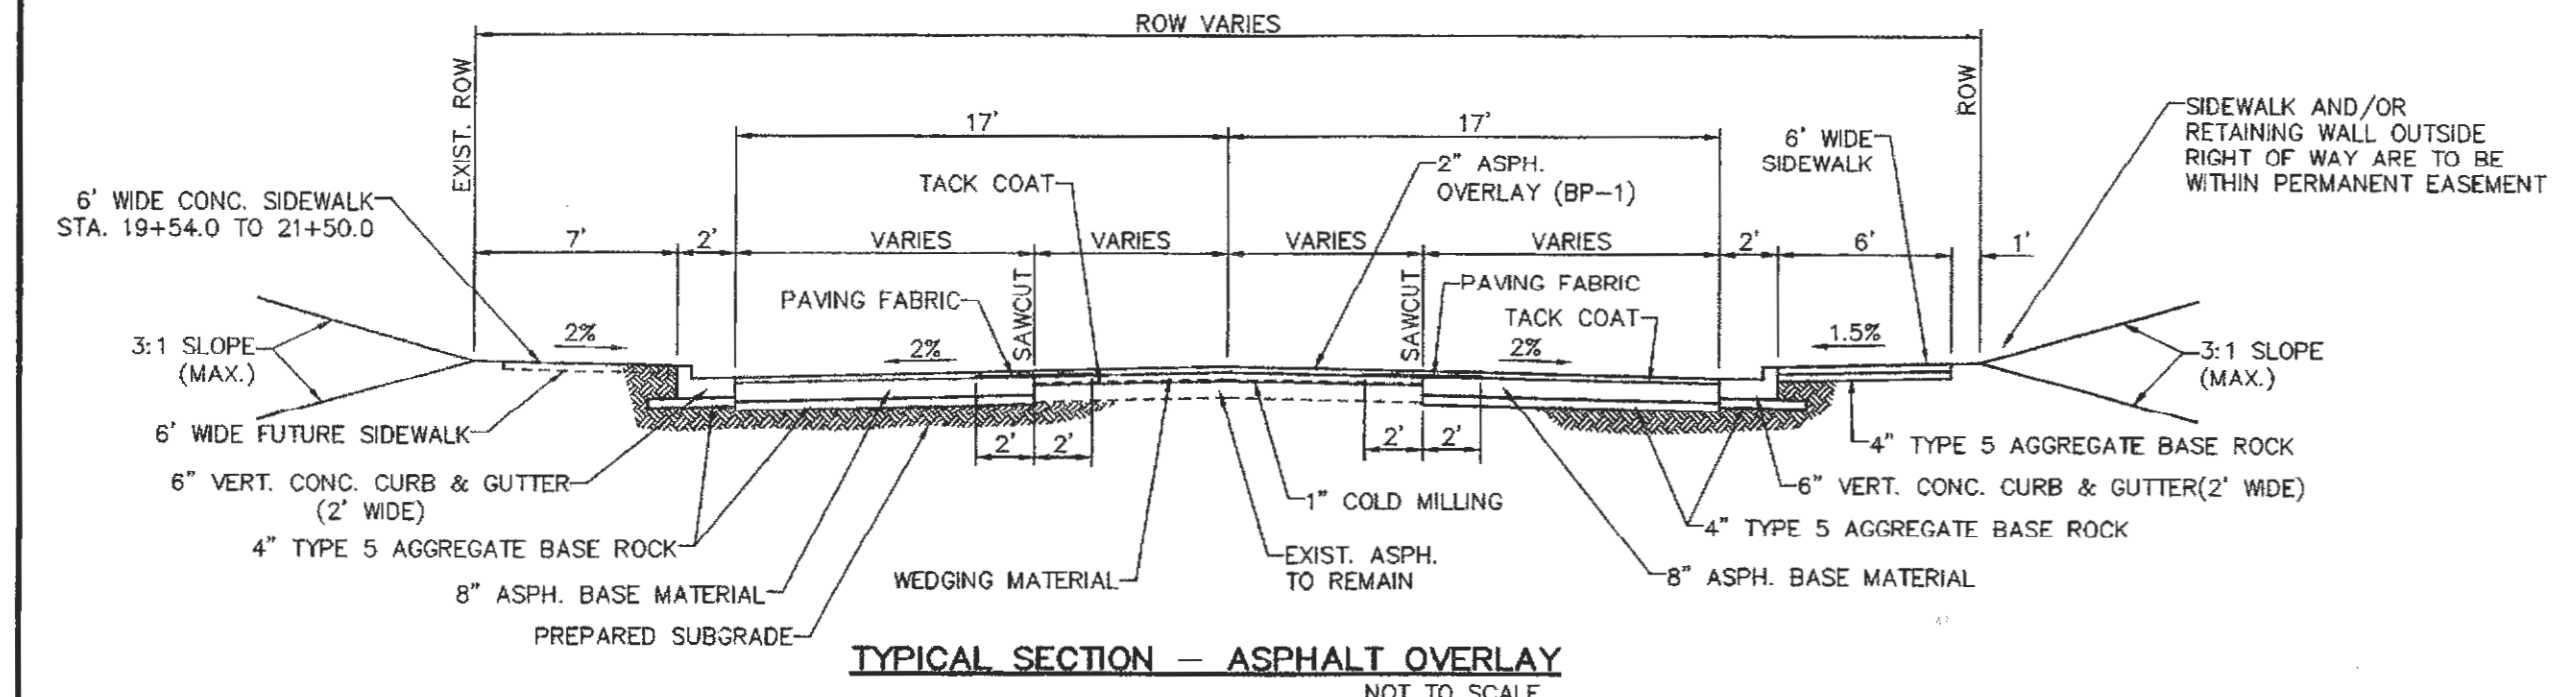

SUMMARY OF QUANTITIES

SHEET NUMBER		TOTAL	UNITS	MODOT ITEM	DESCRIPTION					
3	4	5	6	7	8	9	2.81	EA	201-30.00	CLEARING AND GRUBBING
0.42	0.53	0.64	0.86	0.15	0.18	0.13		EA	202-30.10	REMOVAL OF EXISTING IMPROVEMENTS
---	---	---	---	---	---	---		EA	203-99.01	MISC. MATERIALS AND RELOCATIONS
286.5	441.7	747.5	156.0	305.1	59.0	59.0	2,054.8	EA	203-30.00	UNCLASSIFIED ASPHALT
146.5	751.5	858.0	897.0	46.7	41.0	41.0	2,281.7	EA	203-25.00	EMPAVEMENT (W/ 1/4% SHRINKAGE)
---	---	---	---	---	---	---		EA	203-29.07	HAUL ON SOBS MATERIAL
---	---	---	---	---	---	---		EA	203-99.07A	SUBGRADE STABILIZATION WITH LIME
176.7	2196	2911	1979	920	262	177	10,212	S.Y.	203-00.04	4\"/>

NOTES: 1. UTILITY RELOCATIONS (GAS, ELECTRIC, TELEPHONE, CABLE TV) AND EASEMENT ACQUISITION NOT INCLUDED IN ABOVE QUANTITIES.
2. EARTHWORK QUANTITIES DO NOT INCLUDE SPOILS FROM STORM SEWERS.
3. EARTHWORK QUANTITIES DO NOT INCLUDE EXIST. PAVEMENT REMOVAL. (CALCULATED 6\"/>

REVISIONS


DATE	BY	DESCRIPTION	DATE	BY	DESCRIPTION
6-27-13	ERB	REVISED PER CITY COMMENTS	3-13-14	ERB	REVISED PER MODOT & CITY COMMENTS
7-17-13	ERB	REVISED PER CITY COMMENTS	5-20-14	ERB	REVISED PER RAILROAD COMMENTS
9-24-13	ERB	REVISED PER MODOT & CITY COMMENTS			

BAX ENGINEERING CO., INC.
221 Point West Blvd.
St. Charles, MO 63301
Phone: 636-928-5562
Fax: 636-928-1718

PREPARED FOR: **CITY OF O'FALLON**
PROJECT NAME: **ELAINE DRIVE IMPROVEMENTS**
WATER LINE RELOCATION PLAN SUBMITTAL
PROJECT NO.: 10-15142 DATE: 5/20/2014

SUMMARY SHEET & TYPICAL SECTIONS

DISCLAIMER OF RESPONSIBILITY
I hereby disclaim any responsibility for all other drawings, specifications, estimates, reports or other documents or instruments relating to or intended to be used for any part or parts of the architectural or engineering project or survey other than these authenticated by my seal.

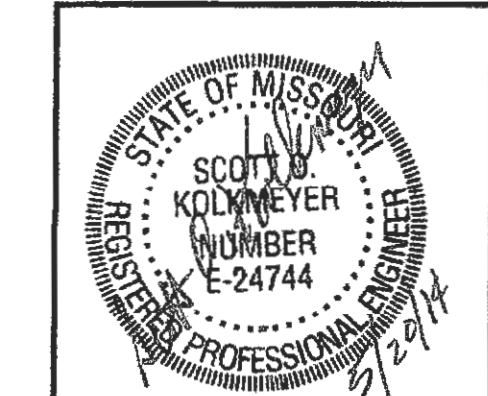

Scott O. Kolkmeier
CIVIL ENGINEERING
MO 024744
Copyright 2014
Box Engineering Company, Inc.
Authority No. 000635
All Rights Reserved.