




WALL "A" PROFILE
SCALE: HORIZ. 1"=20'
VERT. 1"=10'
(CONTRACTOR SHALL PROVIDE WALL DESIGN AND DETAILS FOR APPROVAL PRIOR TO CONSTRUCTION.)

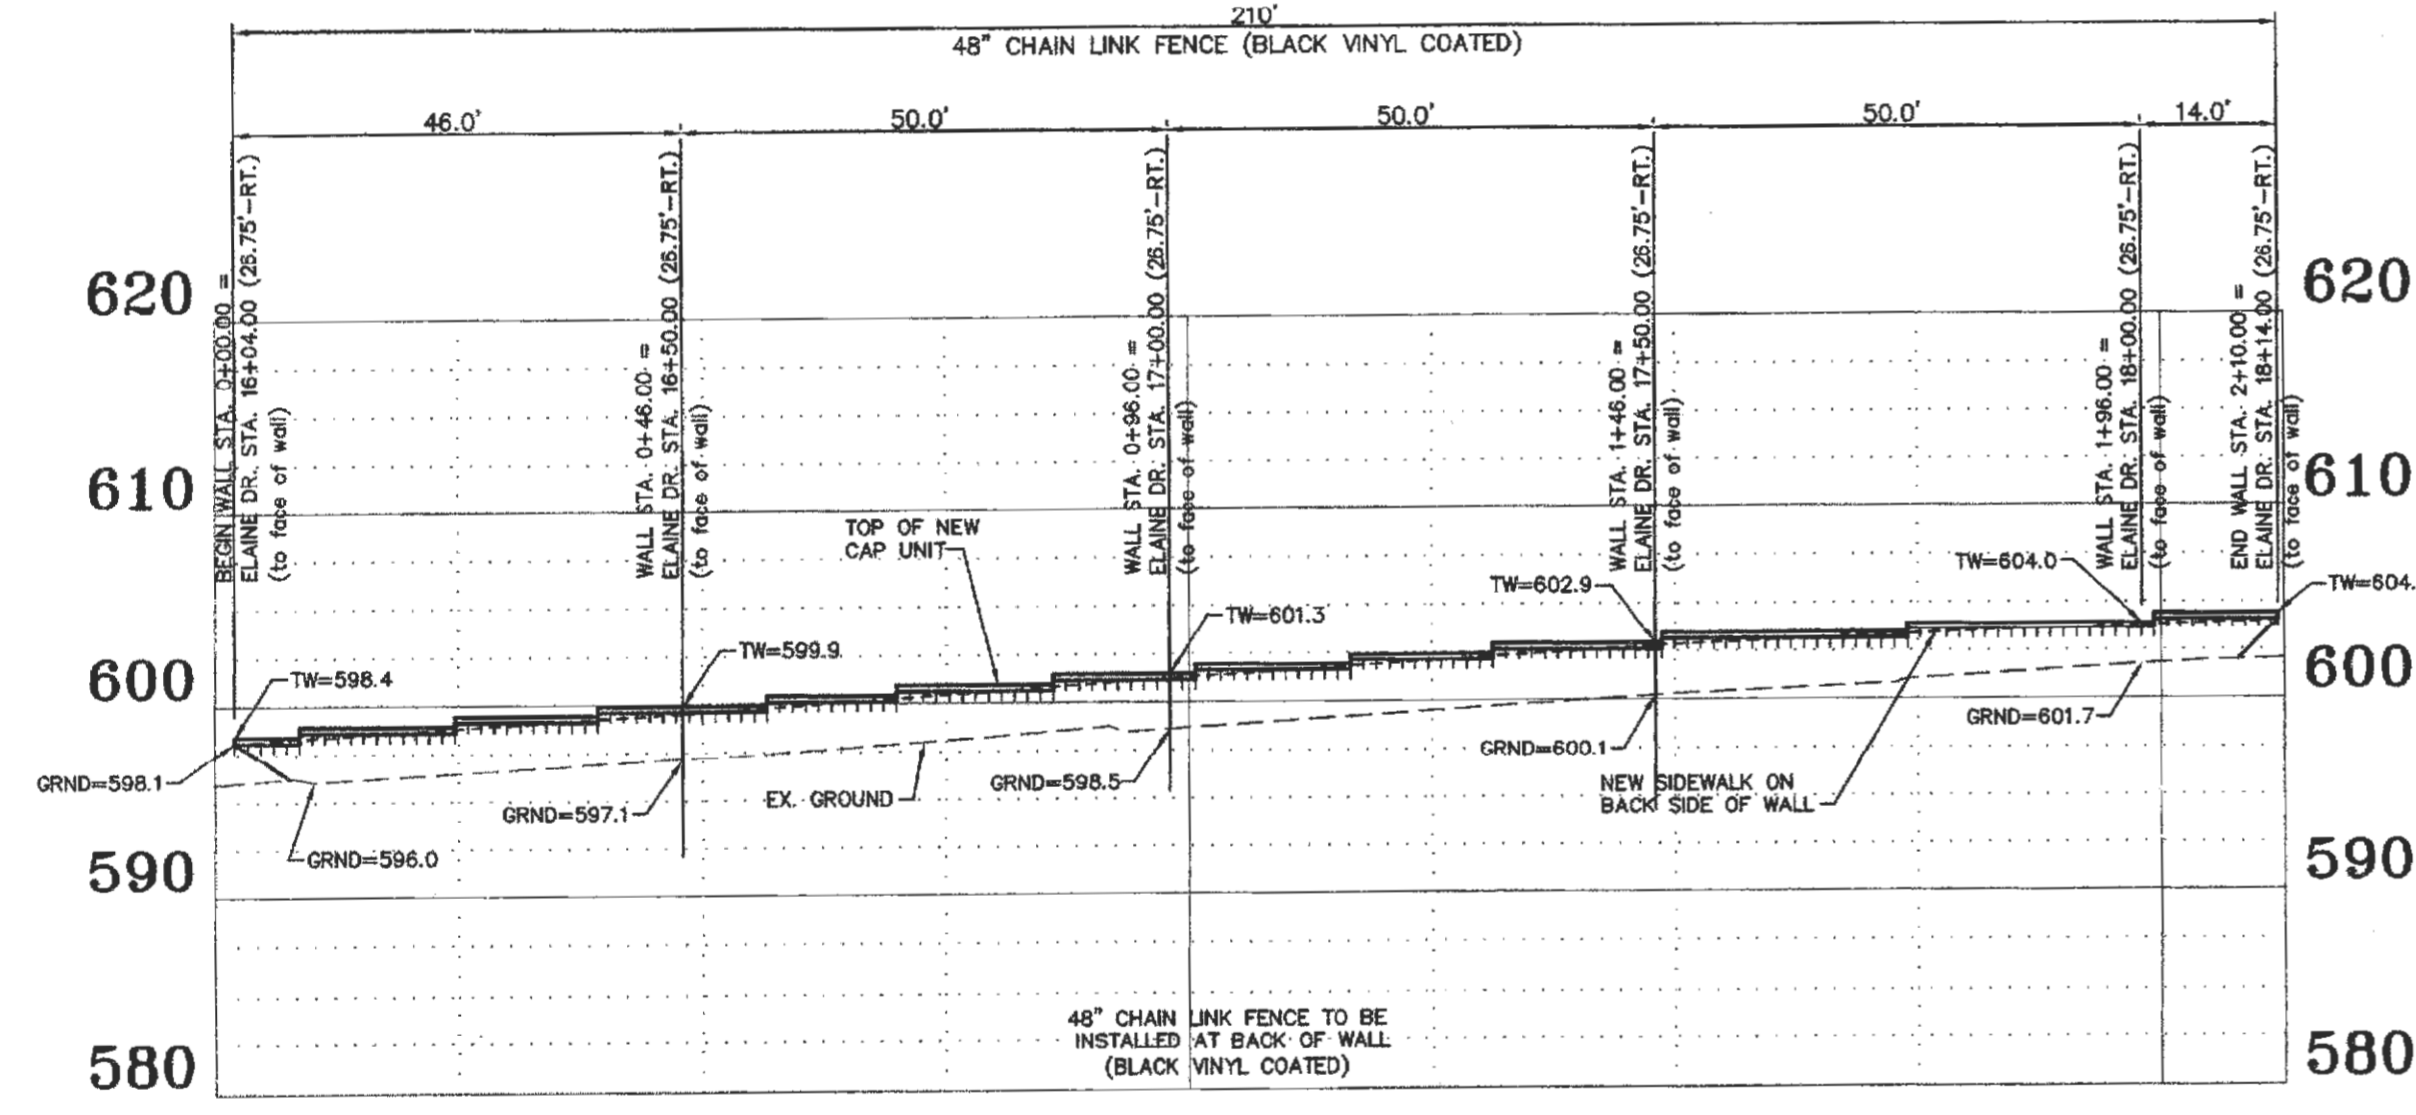


WALL "B" PROFILE
SCALE: HORIZ. 1"=20'
VERT. 1"=10'
(CONTRACTOR SHALL PROVIDE WALL DESIGN AND DETAILS FOR APPROVAL PRIOR TO CONSTRUCTION.)

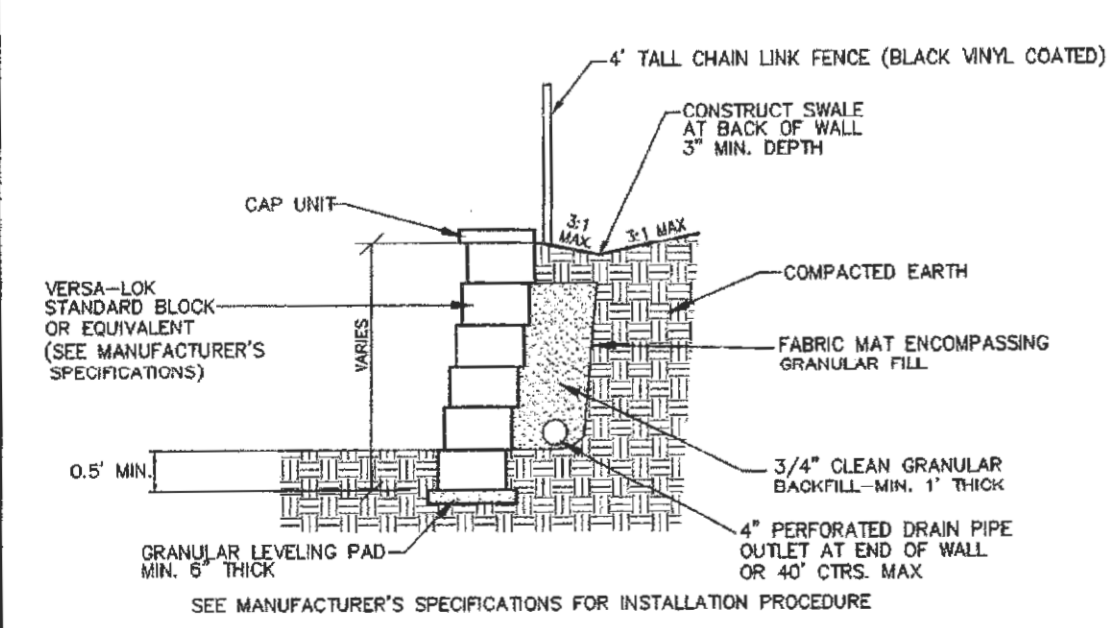


MODULAR BLOCK CONCRETE RETAINING WALL
(RETAINING WALL DESIGN BY OTHERS) NOT TO SCALE
* WALL DESIGN TO TAKE INTO ACCOUNT ANY LOADING OR IMPACT THE PROPOSED FENCE WILL HAVE ON SAID WALL.

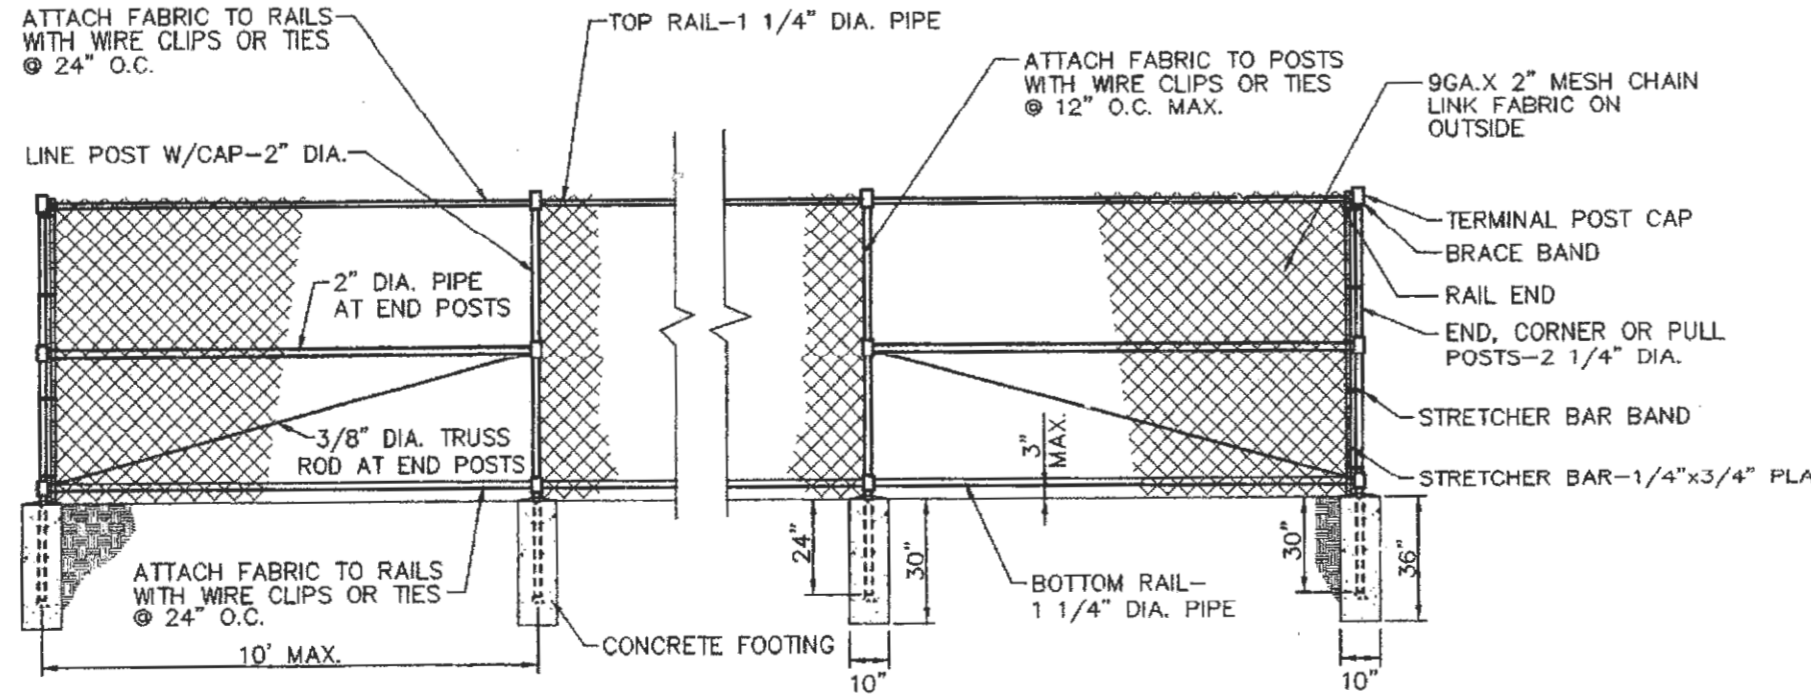


48" H. CHAINLINK FENCE ELEVATION
(BLACK VINYL COATED) NOT TO SCALE
ALL FENCE MATERIALS AND HARDWARE SHALL BE IN ACCORDANCE WITH MDDOT SPECIFICATIONS

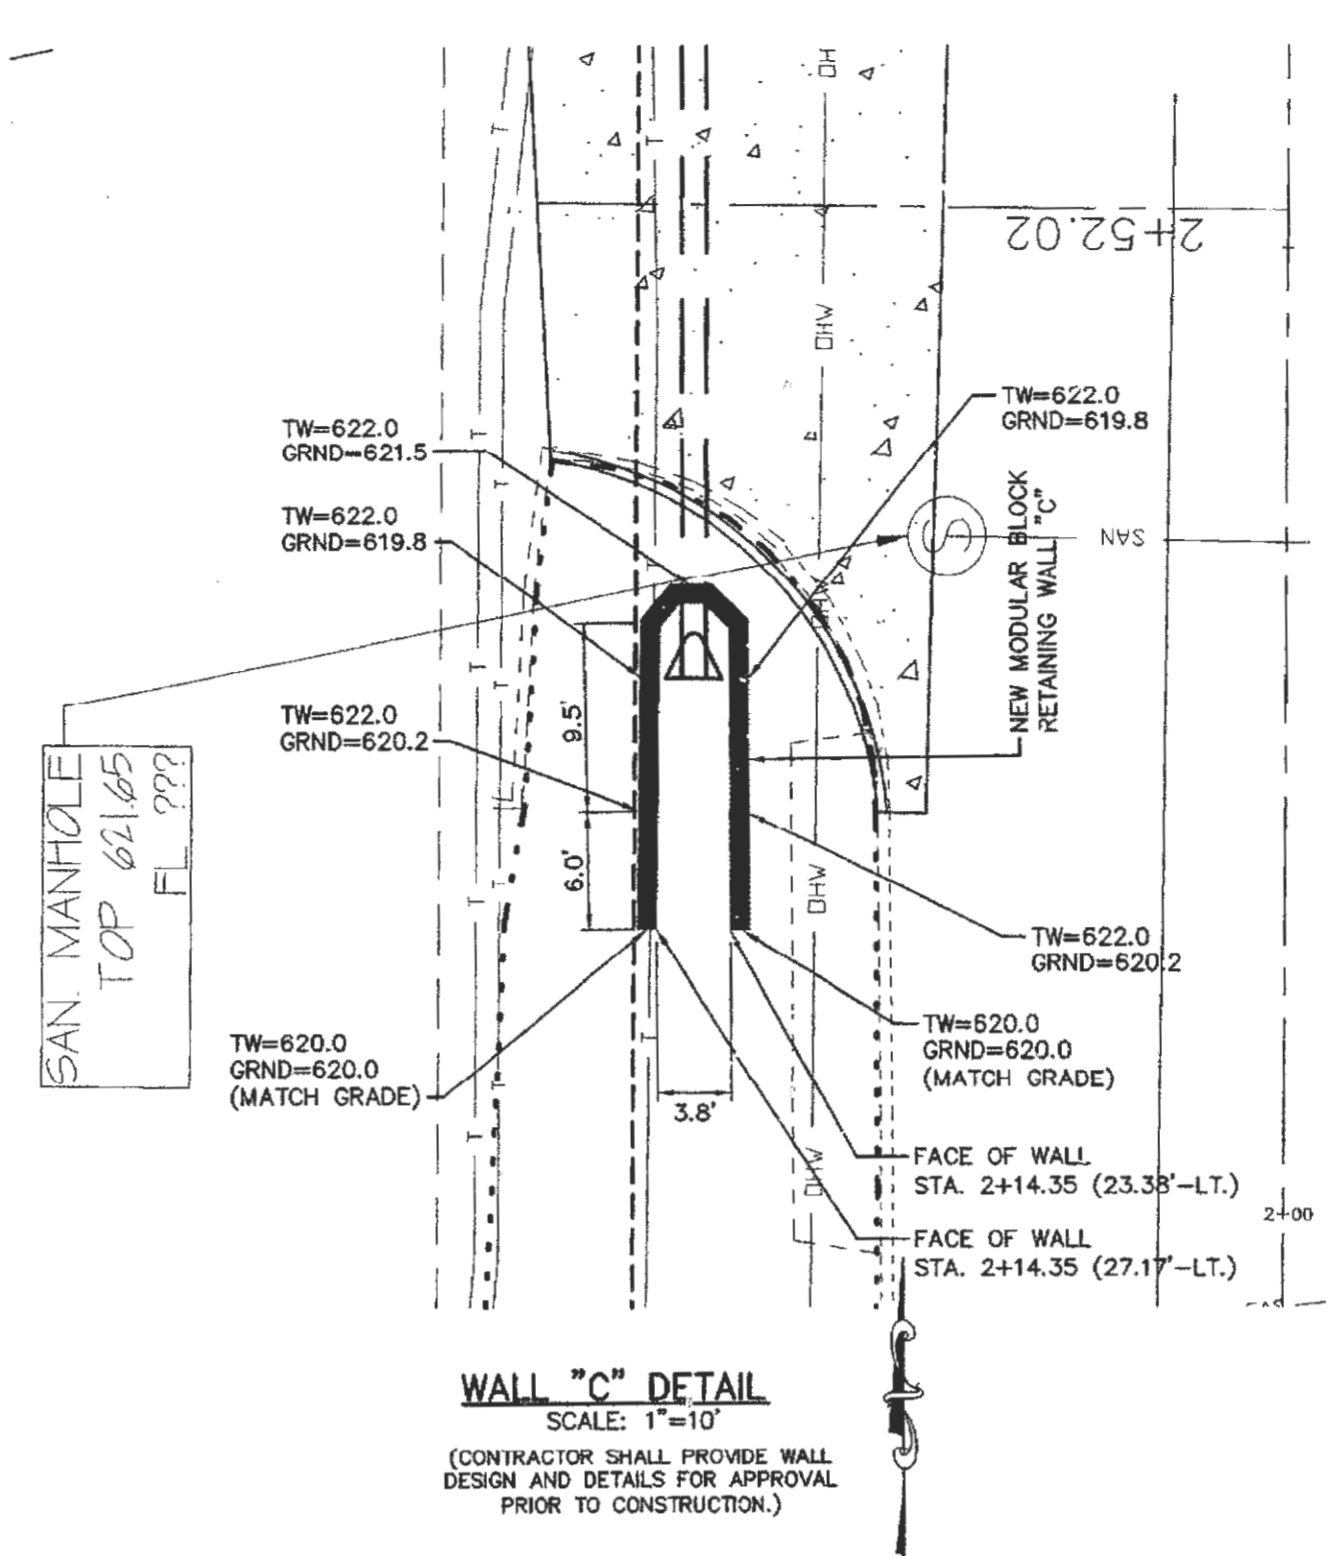


WALL "C" DETAIL
SCALE: 1"=10'
(CONTRACTOR SHALL PROVIDE WALL DESIGN AND DETAILS FOR APPROVAL PRIOR TO CONSTRUCTION.)

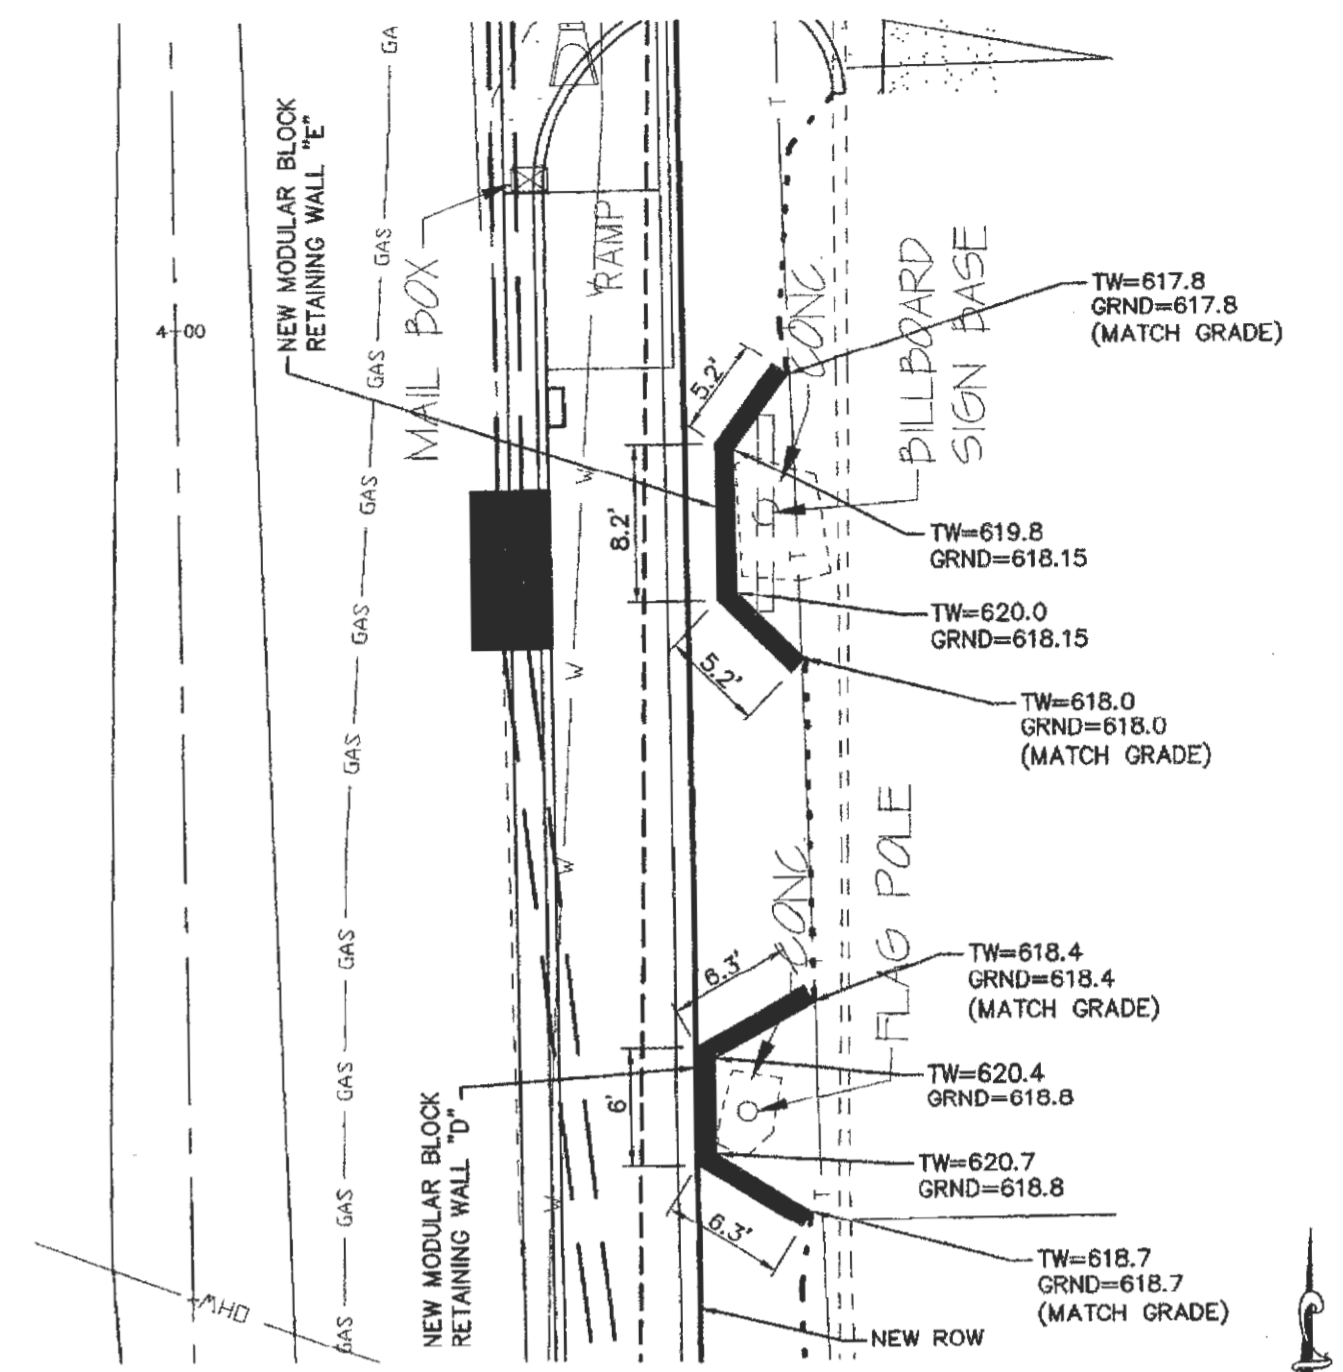

WALL "D" & "E" DETAIL
SCALE: 1"=10'
(CONTRACTOR SHALL PROVIDE WALL DESIGN AND DETAILS FOR APPROVAL PRIOR TO CONSTRUCTION.)

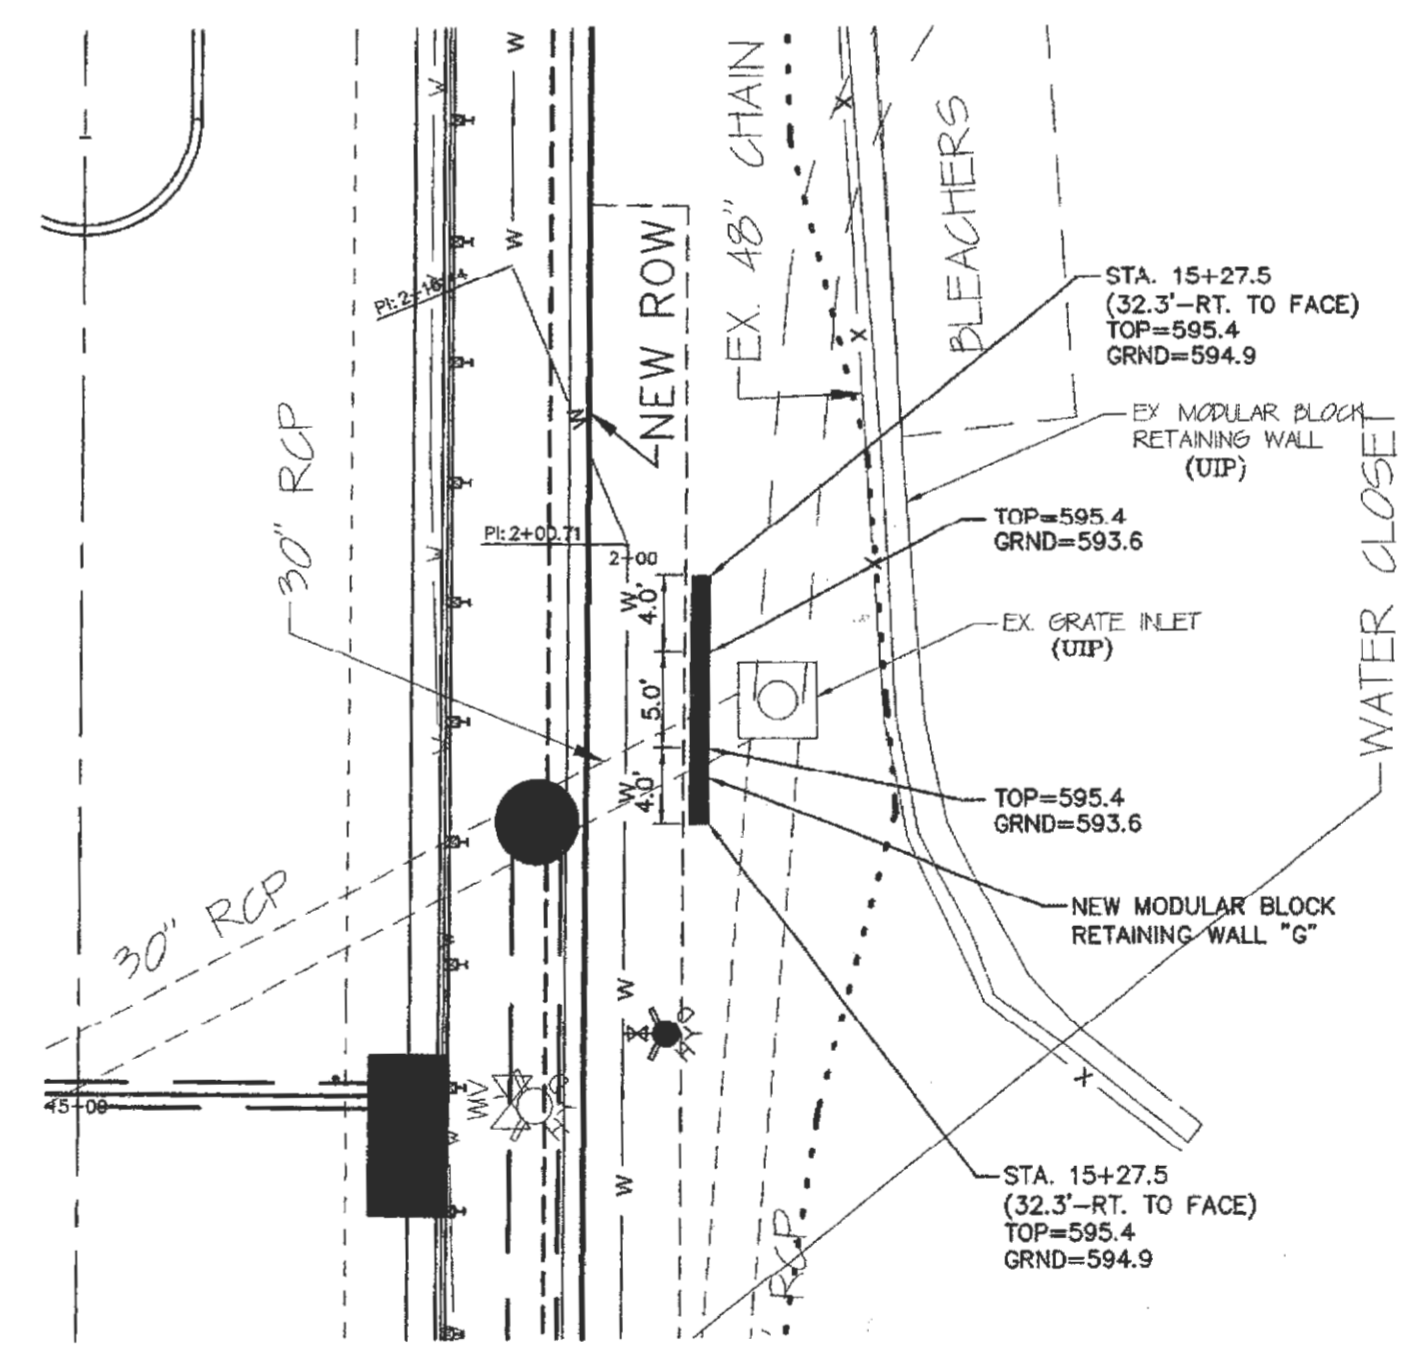

WALL "G" DETAIL
SCALE: 1"=10'
(CONTRACTOR SHALL PROVIDE WALL DESIGN AND DETAILS FOR APPROVAL PRIOR TO CONSTRUCTION.)

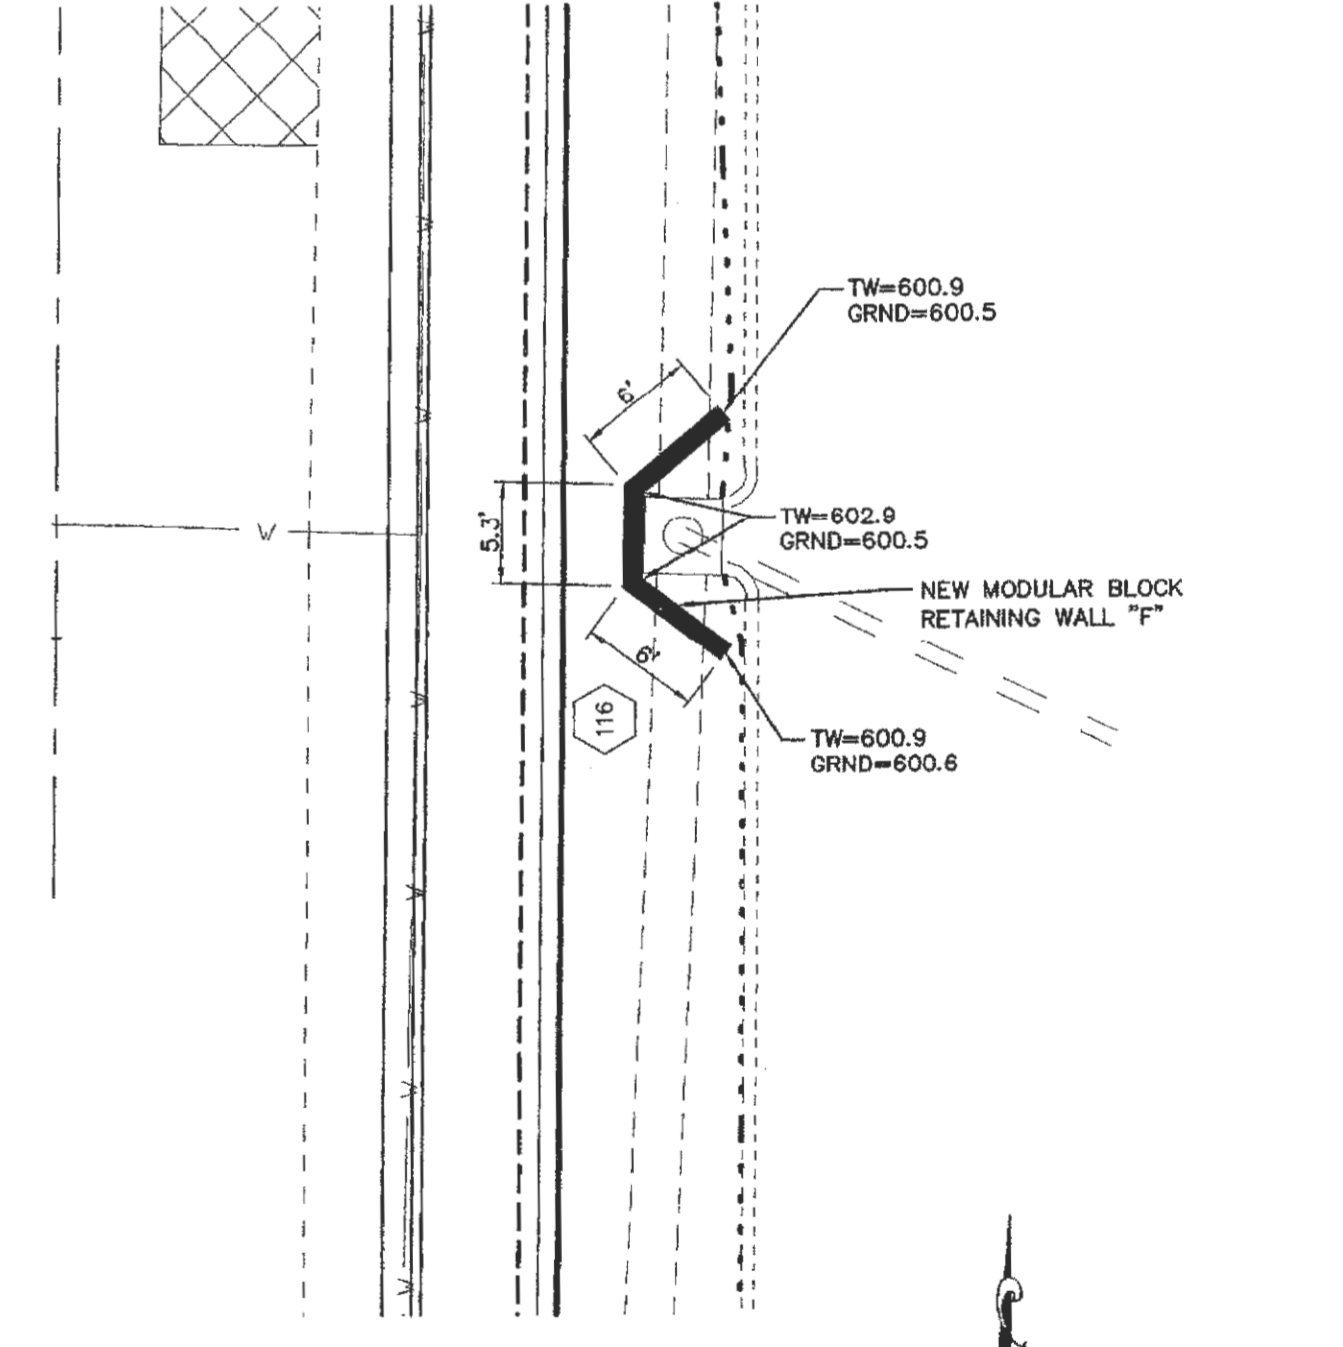

WALL "F" DETAIL
SCALE: 1"=10'
(CONTRACTOR SHALL PROVIDE WALL DESIGN AND DETAILS FOR APPROVAL PRIOR TO CONSTRUCTION.)

| DATE | BY | DESCRIPTION |
|---------|-----|-----------------------------------|
| 6-27-13 | ERB | REVISED PER CITY COMMENTS |
| 7-17-13 | ERB | REVISED PER CITY COMMENTS |
| 9-24-13 | ERB | REVISED PER MDDOT & CITY COMMENTS |


| DATE | BY | DESCRIPTION |
|---------|-----|-----------------------------------|
| 3-13-14 | ERB | REVISED PER MDDOT & CITY COMMENTS |
| 5-20-14 | ERB | REVISED PER RAILROAD COMMENTS |

BAX ENGINEERING CO., INC.
221 Point West Blvd.
St. Charles, MO 63301
Phone: 636-928-5532
Fax: 636-928-1718

PROJECT NAME: ELAINE DRIVE IMPROVEMENTS
CITY OF O'FALLON
PROJECT NO.: 10-15142
DATE: 5/20/2014

RETAINING WALL PROFILES & DETAILS

DISCLAIMER OF RESPONSIBILITY: I hereby disclaim any responsibility for all other drawings, specifications, estimates, reports or other documents or instruments relating to or intended to be used for any part or parts of the architectural or engineering project or survey other than these authenticated by my seal.

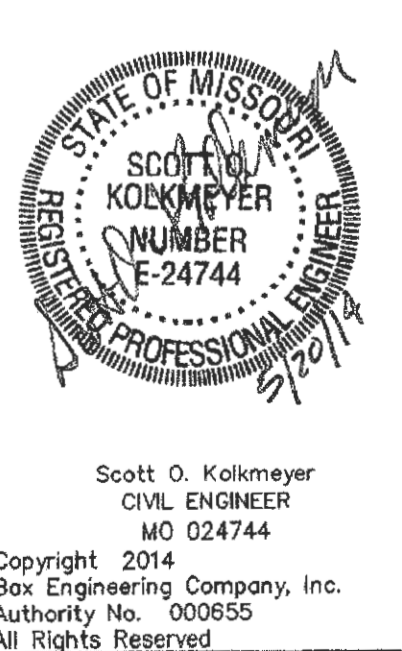

Scott O. Kalkmeyer
CIVIL ENGINEER
MO 024744
Copyright 2014
Bax Engineering Company, Inc.
Authority No. 000855
All Rights Reserved