




CUT=12.27 C.Y.
FILL=119.91 C.Y.

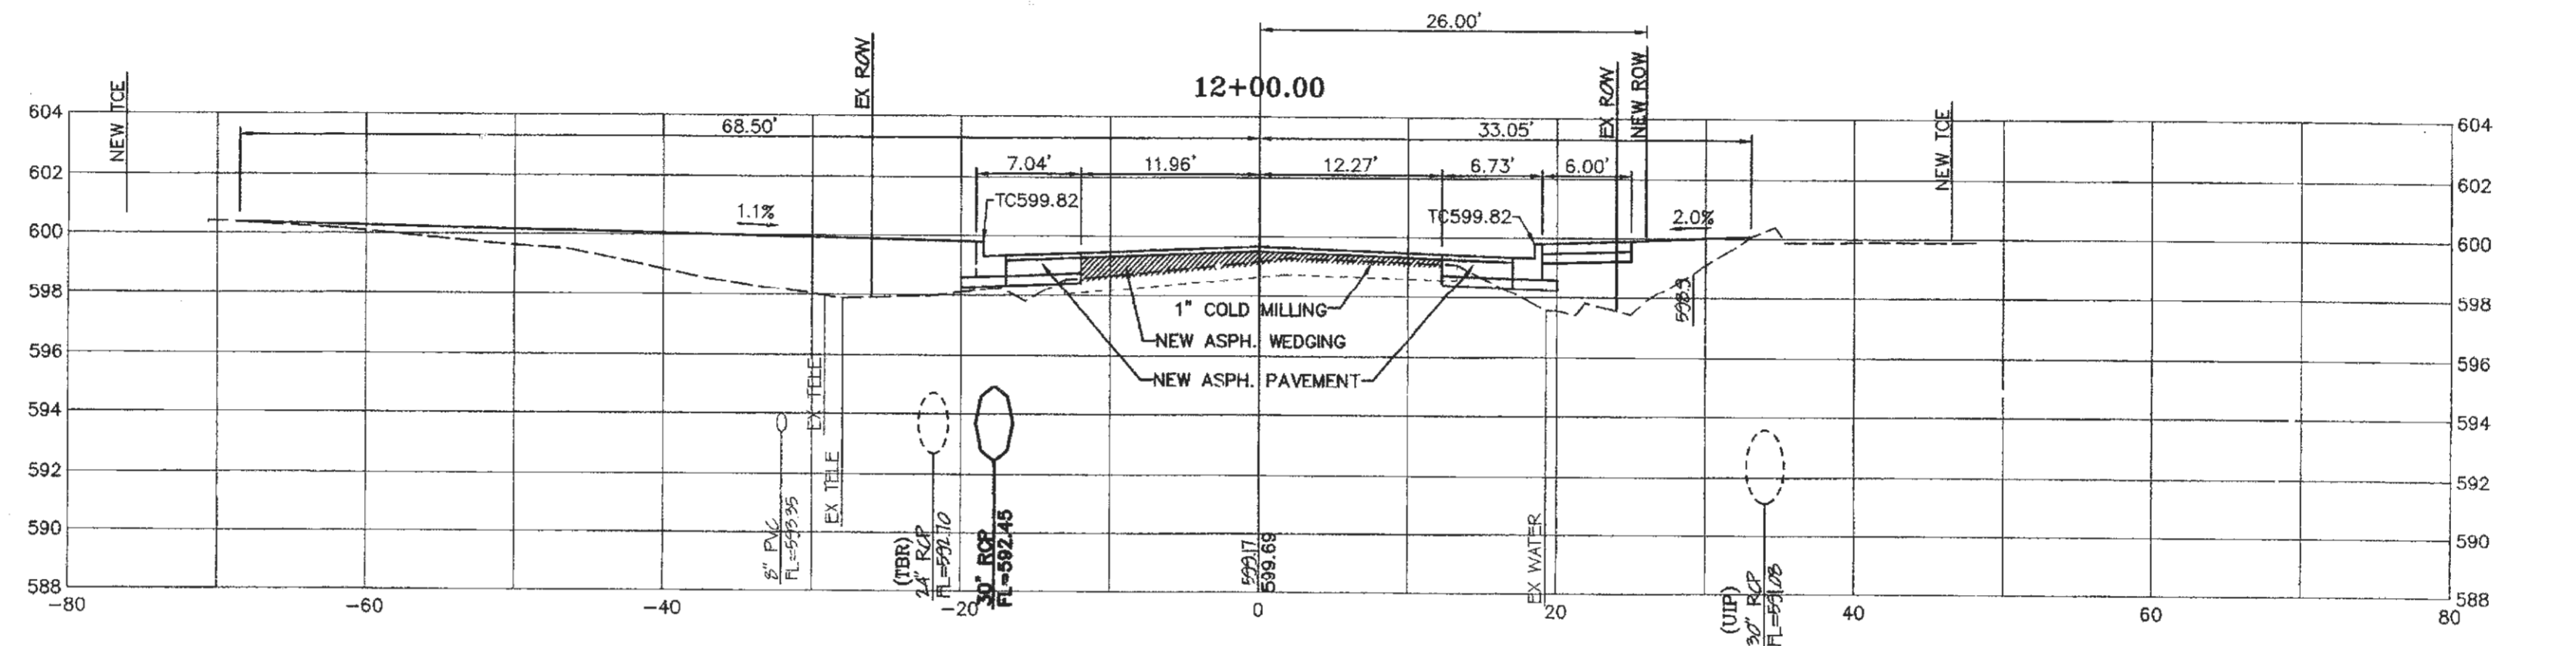



CUT=1.41 C.Y.
FILL=135.77 C.Y.

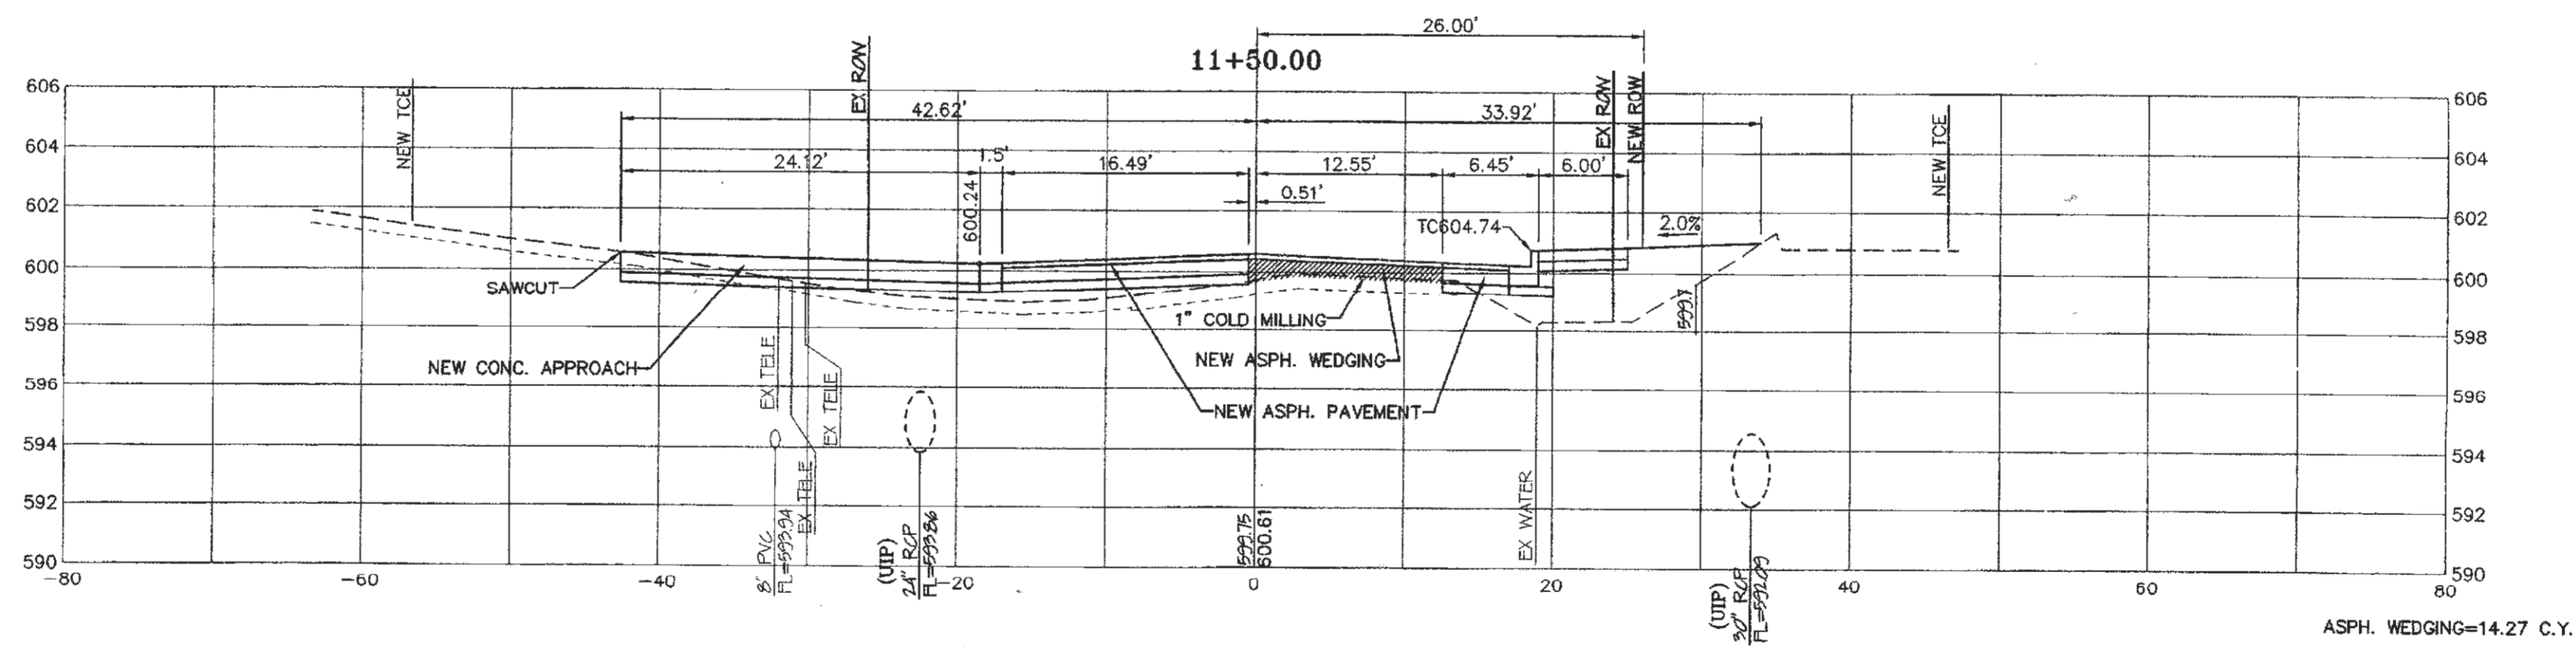

CUT=1.43 C.Y.
FILL=119.79 C.Y.

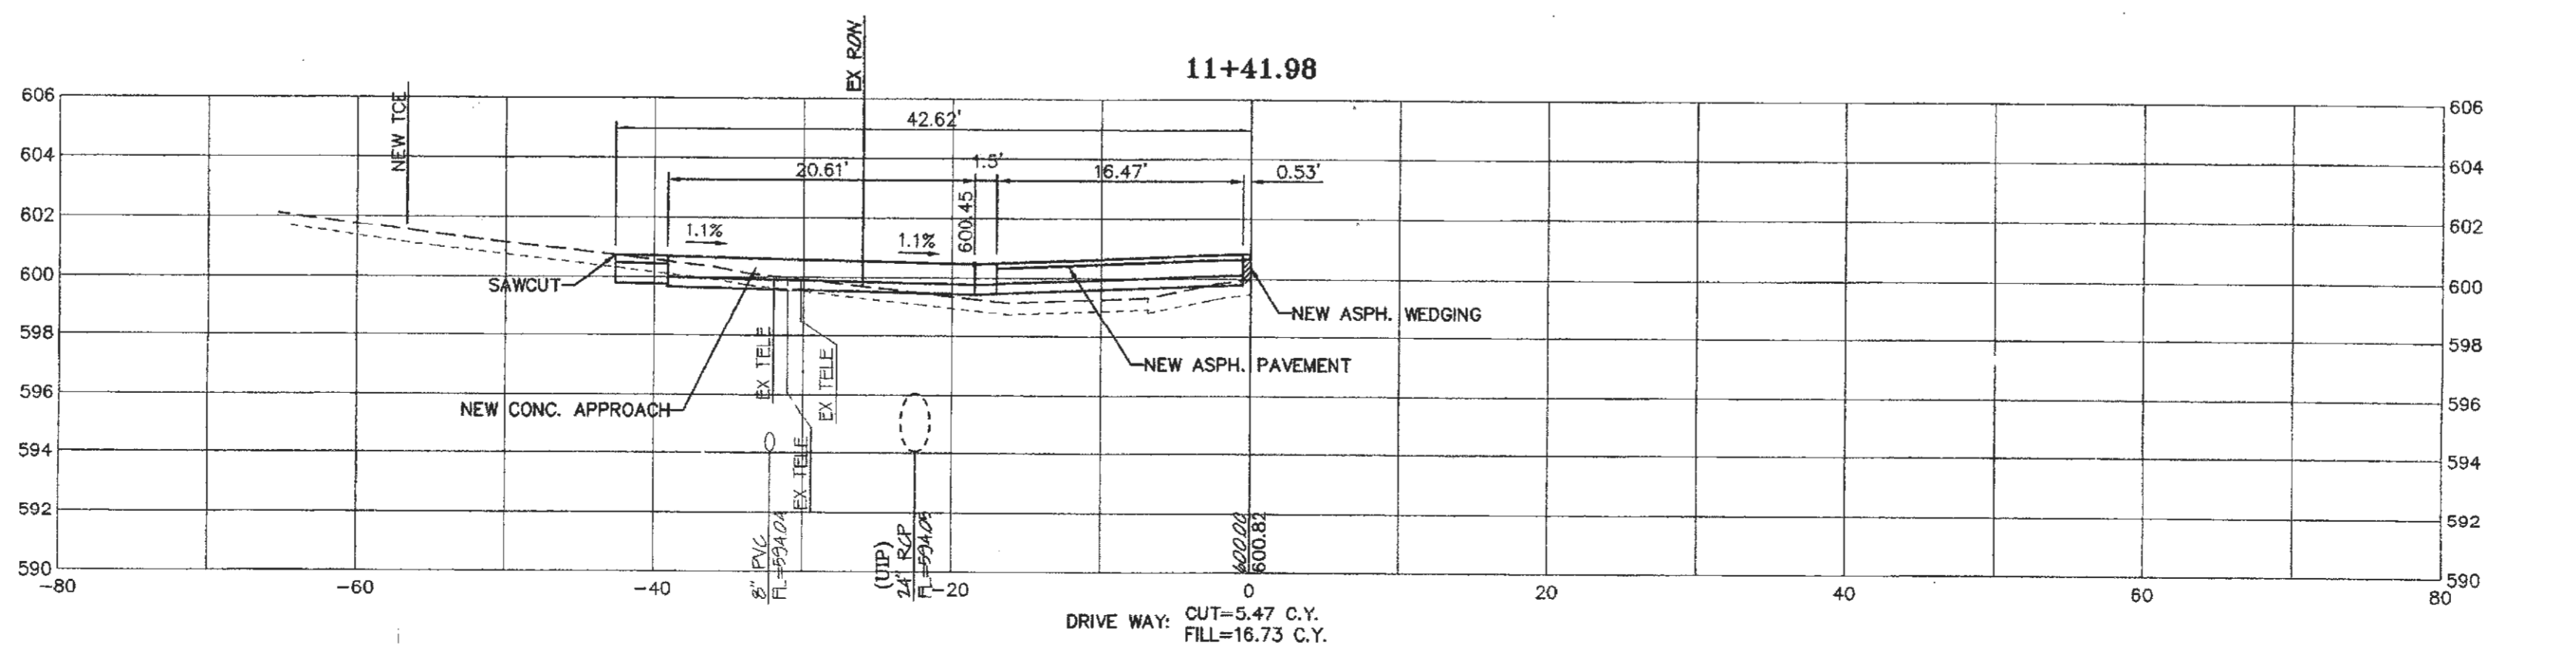

DRIVE WAY: CUT=5.47 C.Y.
FILL=16.73 C.Y.

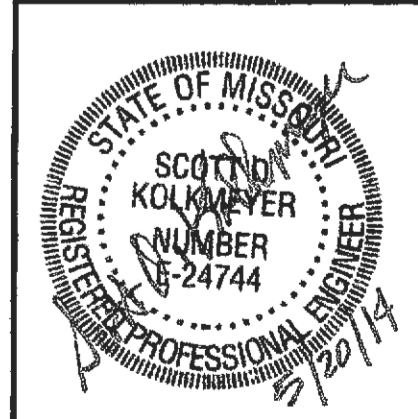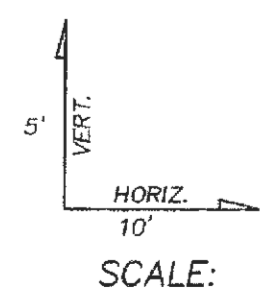

Scott O. Kalkmeyer
CIVIL ENGINEER
MO 024744
Copyright 2014
Box Engineering Company, Inc.
Authority No. 000655
All Rights Reserved

REVISIONS		REVISIONS			
DATE	BY	DESCRIPTION	DATE	BY	DESCRIPTION
6-27-13	ERB	REVISED PER CITY COMMENTS	3-13-14	ERB	REVISED PER MODOT & CITY COMMENTS
7-17-13	ERB	REVISED PER CITY COMMENTS	5-20-14	ERB	REVISED PER RAILROAD COMMENTS
8-24-13	ERB	REVISED PER MODOT & CITY COMMENTS			

BAX ENGINEERING CO., INC.
221 Point West Blvd.
St. Charles, MO 63301
Phone: 638-928-5562
Fax: 638-928-1718

PREPARED FOR:
CITY OF O'FALLON

PROJECT NAME:
ELAINE DRIVE IMPROVEMENTS
PROJECT NO.: 10-15142 DATE: 5/20/2014

CROSS SECTIONS

DISCLAIMER OF RESPONSIBILITY
I hereby disclaim any responsibility for all other drawings, specifications, estimates, reports or other documents or instruments relating to or intended to be used for any part or parts of the architectural or engineering project or survey other than these authenticated by my seal.