

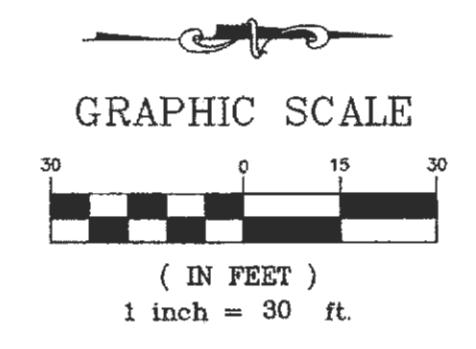
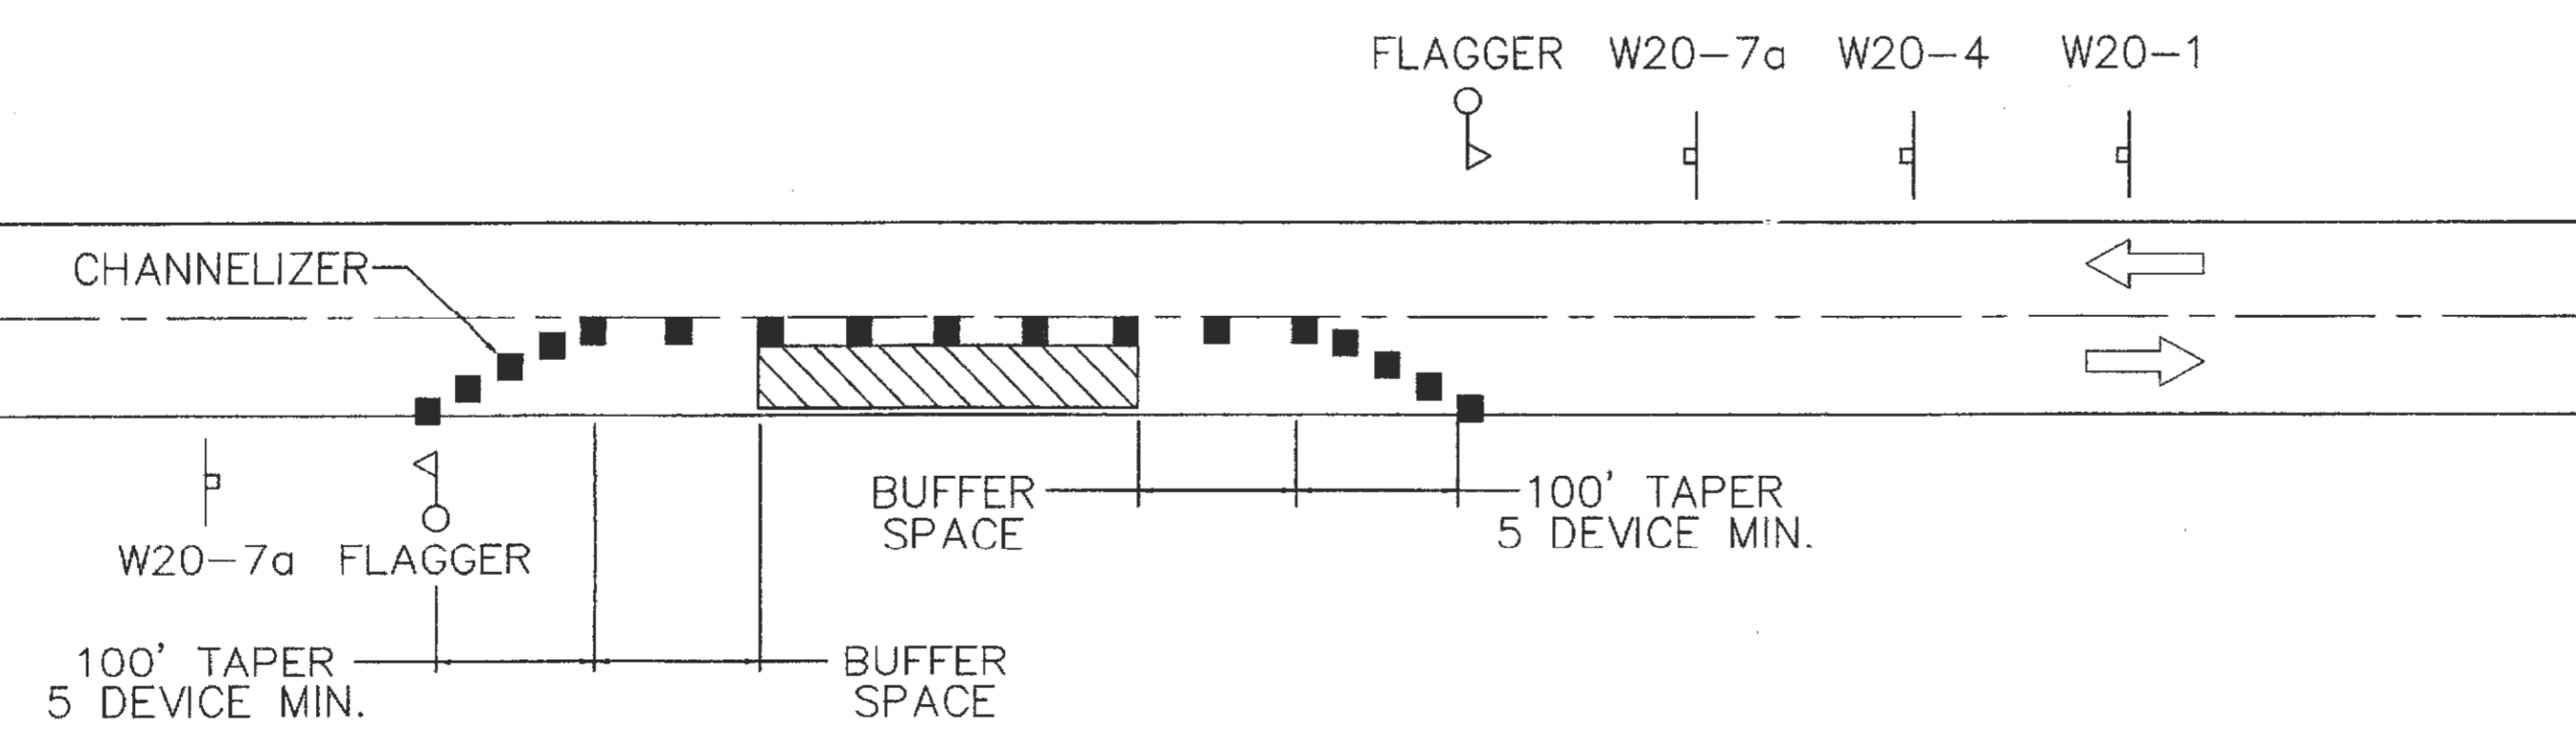
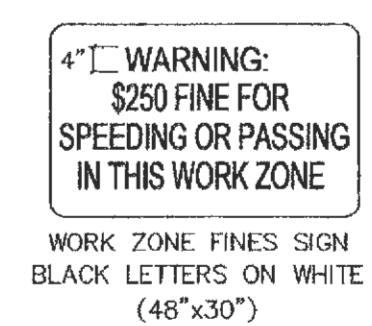
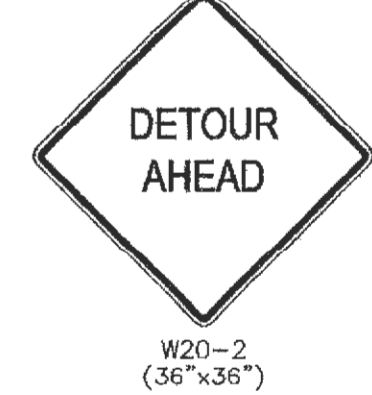
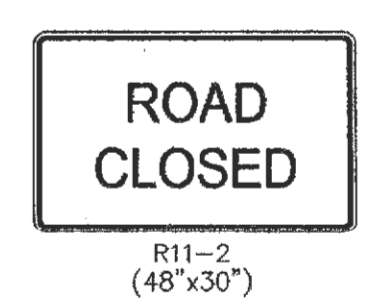
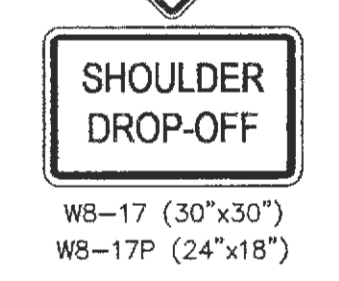
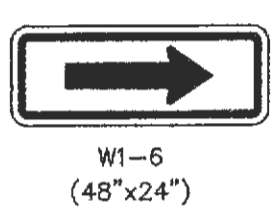
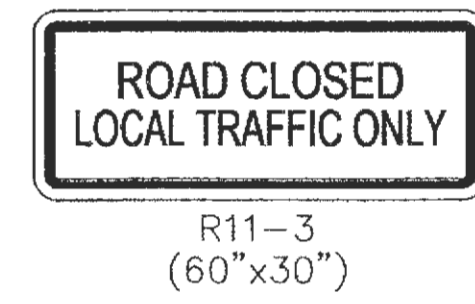
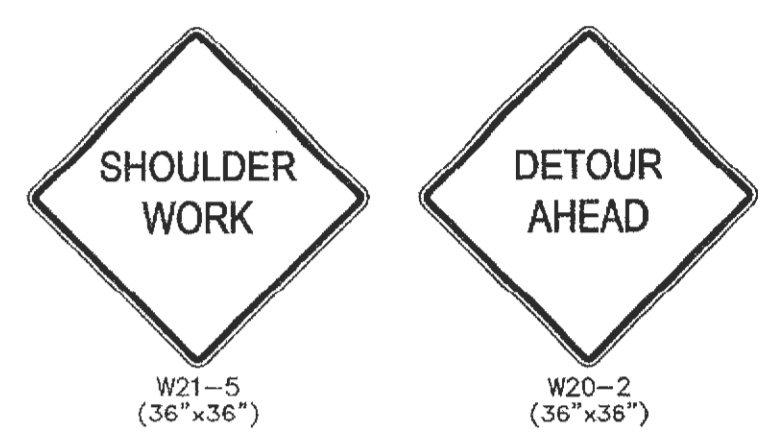


PHASE 5

- LEGEND**
- CONSTRUCTION - THIS PHASE
 - TEMPORARY ASPH. PAVEMENT
 - PREVIOUS PHASE CONSTRUCTION
 - TRAFFIC PATTERN
 - CHANNELIZERS

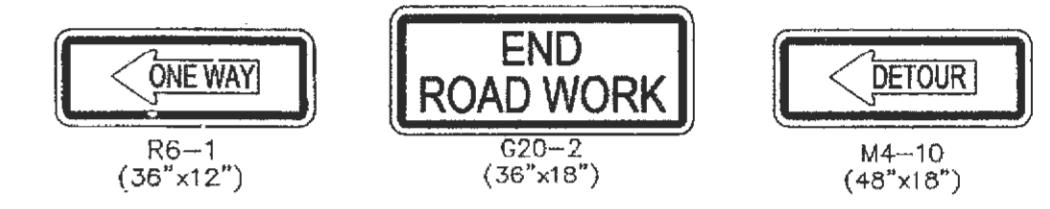

ALL CONSTRUCTION SIGN SHALL BE ORANGE

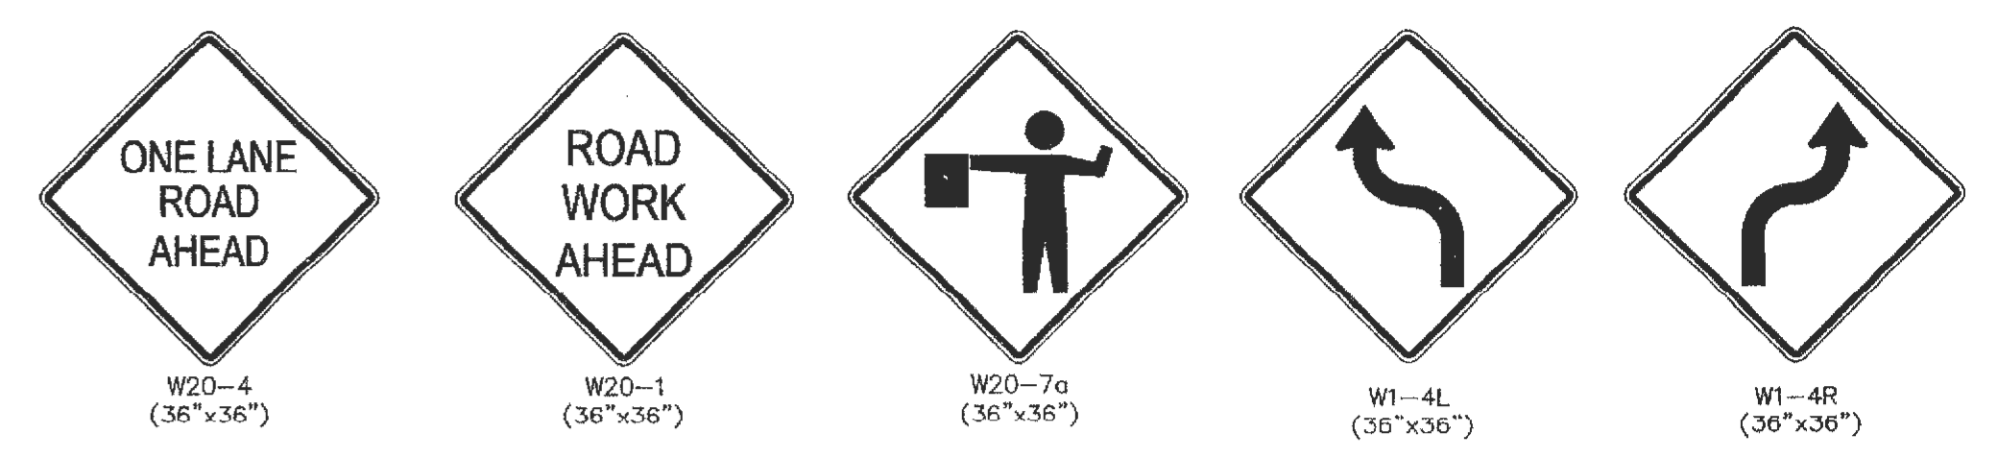

FLAGGER CONTROL FOR STATIONARY OPERATION
ONE-LANE TWO-WAY OPERATION
 ALL OPERATIONS TO CONFORM TO CURRENT M.U.T.C.D.

PHASING NOTES

1. COST OF MOVING CHANNELIZERS, TEMPORARY SIGNS, AND BARRICADES SHALL BE CONSIDERED INCIDENTAL TO CONSTRUCTION.
2. ASPH. OVERLAY TO BE COMPLETED AFTER ALL ASPH. BASE AND LEVELING MATERIAL IS IN PLACE.



Scott O. Kolkmeier
 CIVIL ENGINEER
 MO 024744
 Copyright 2014
 Bax Engineering Company, Inc.
 Authority No. 000655
 All Rights Reserved

DATE		BY	DESCRIPTION	DATE		BY	DESCRIPTION
6-27-13		ERB	REVISED PER CITY COMMENTS	3-13-14		ERB	REVISED PER MODOT & CITY COMMENTS
7-17-13		ERB	REVISED PER CITY COMMENTS	5-20-14		ERB	REVISED PER RAILROAD COMMENTS
9-24-13		ERB	REVISED PER MODOT & CITY COMMENTS				

BAX ENGINEERING CO., INC.
 221 Point West Blvd.
 St. Charles, MO 63301
 Phone: 636-928-5552
 Fax: 636-928-1718

PREPARED FOR:
CITY OF O'FALLON

PROJECT NAME:
ELAINE DRIVE IMPROVEMENTS

TRAFFIC CONTROL PLANS

DISCLAIMER OF RESPONSIBILITY
 I hereby disclaim any responsibility for all other drawings, specifications, estimates, reports or other documents or instruments relating to or intended to be used for any part or parts of the architectural or engineering project or survey other than those authenticated by my seal.