

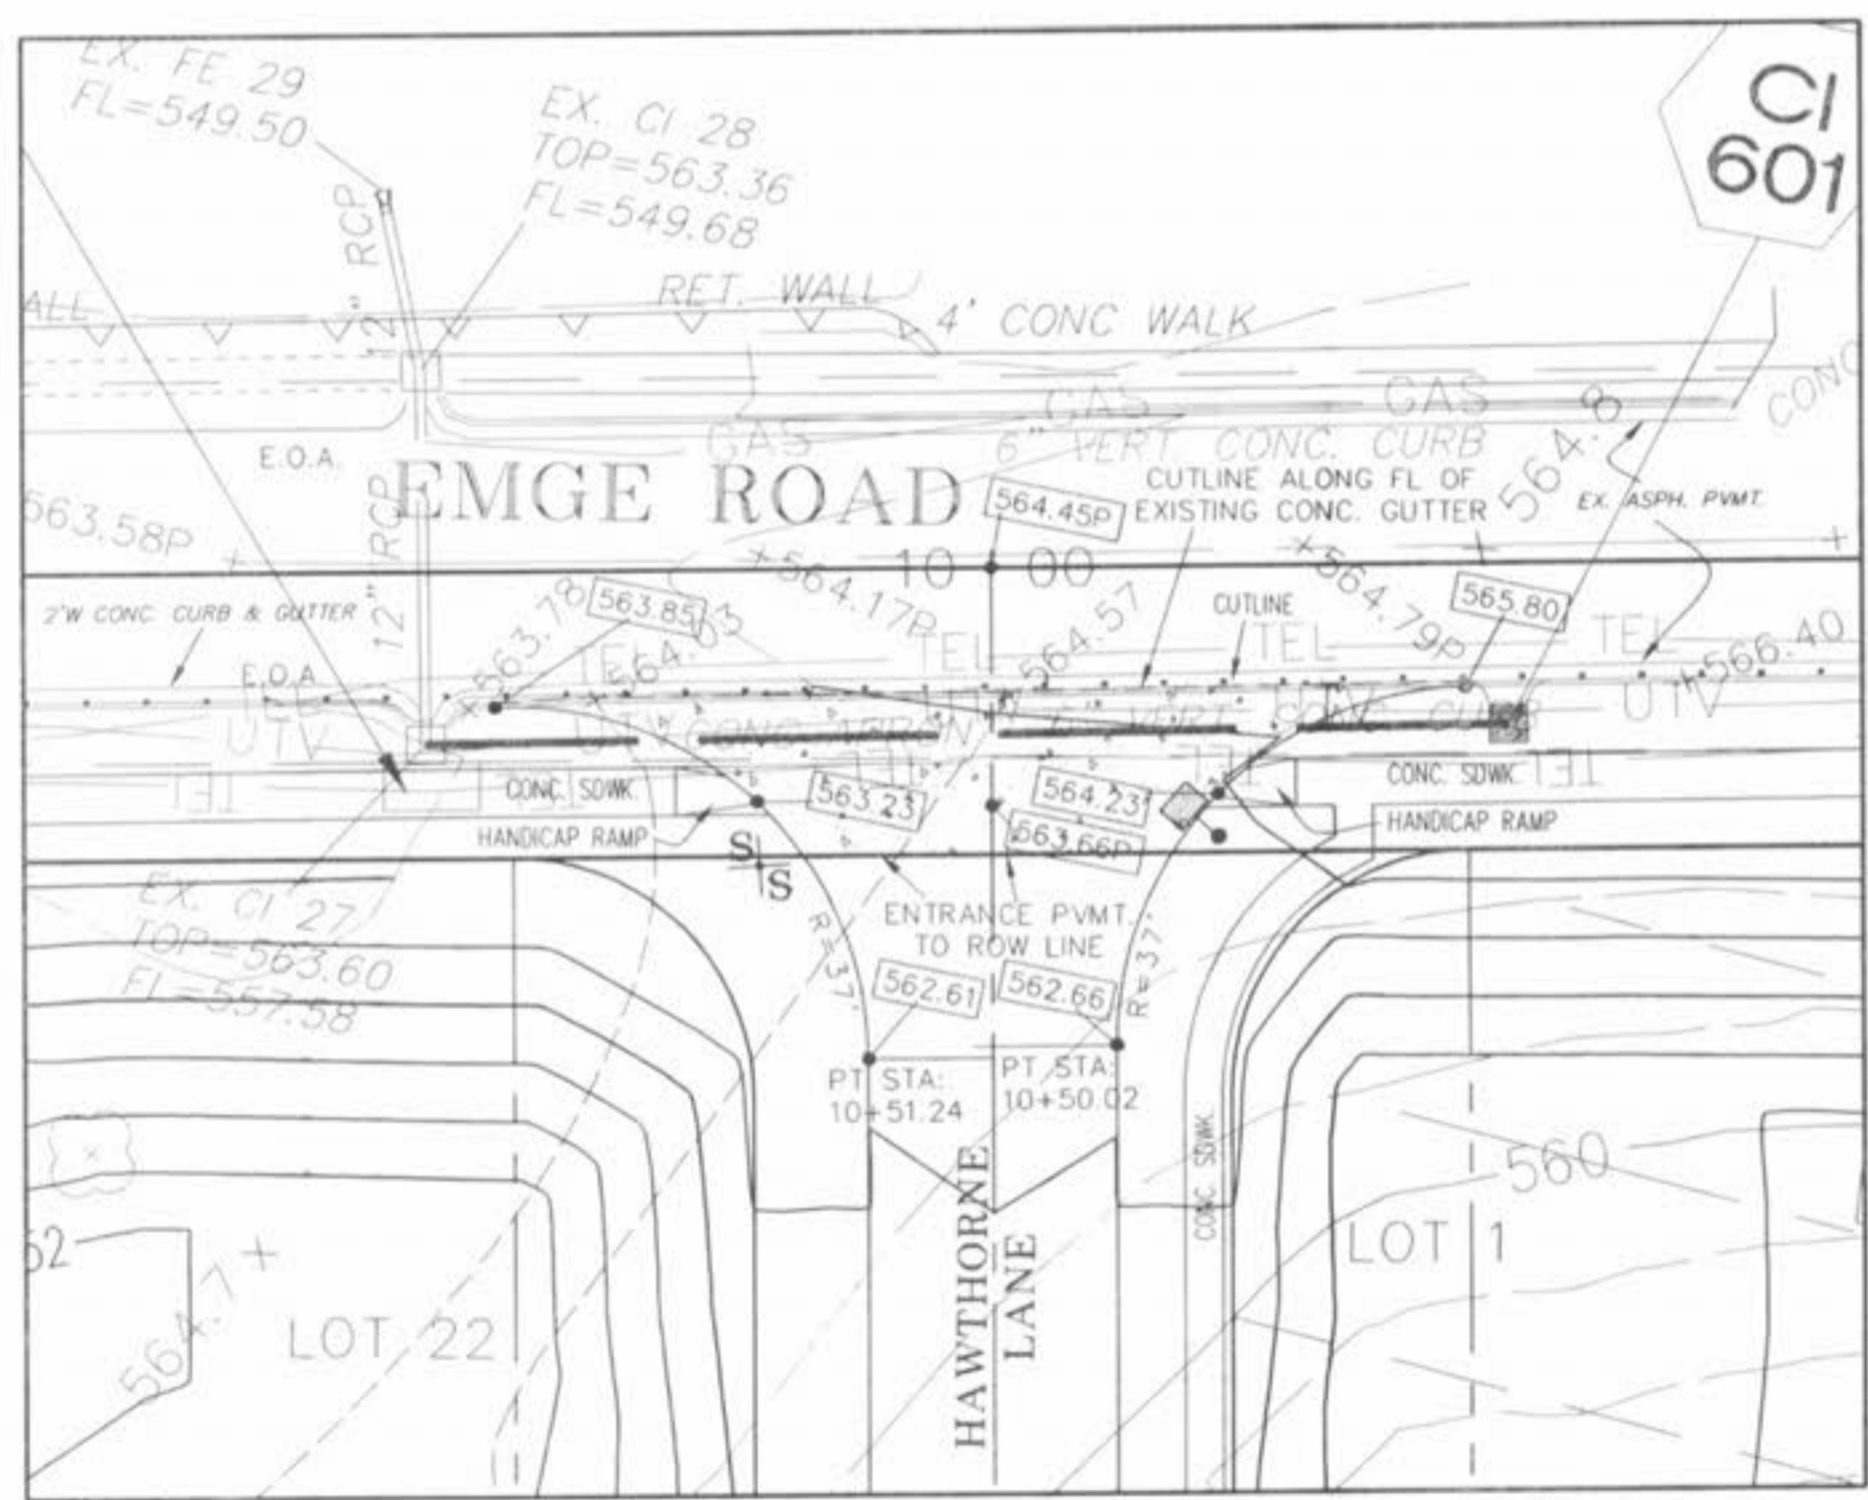
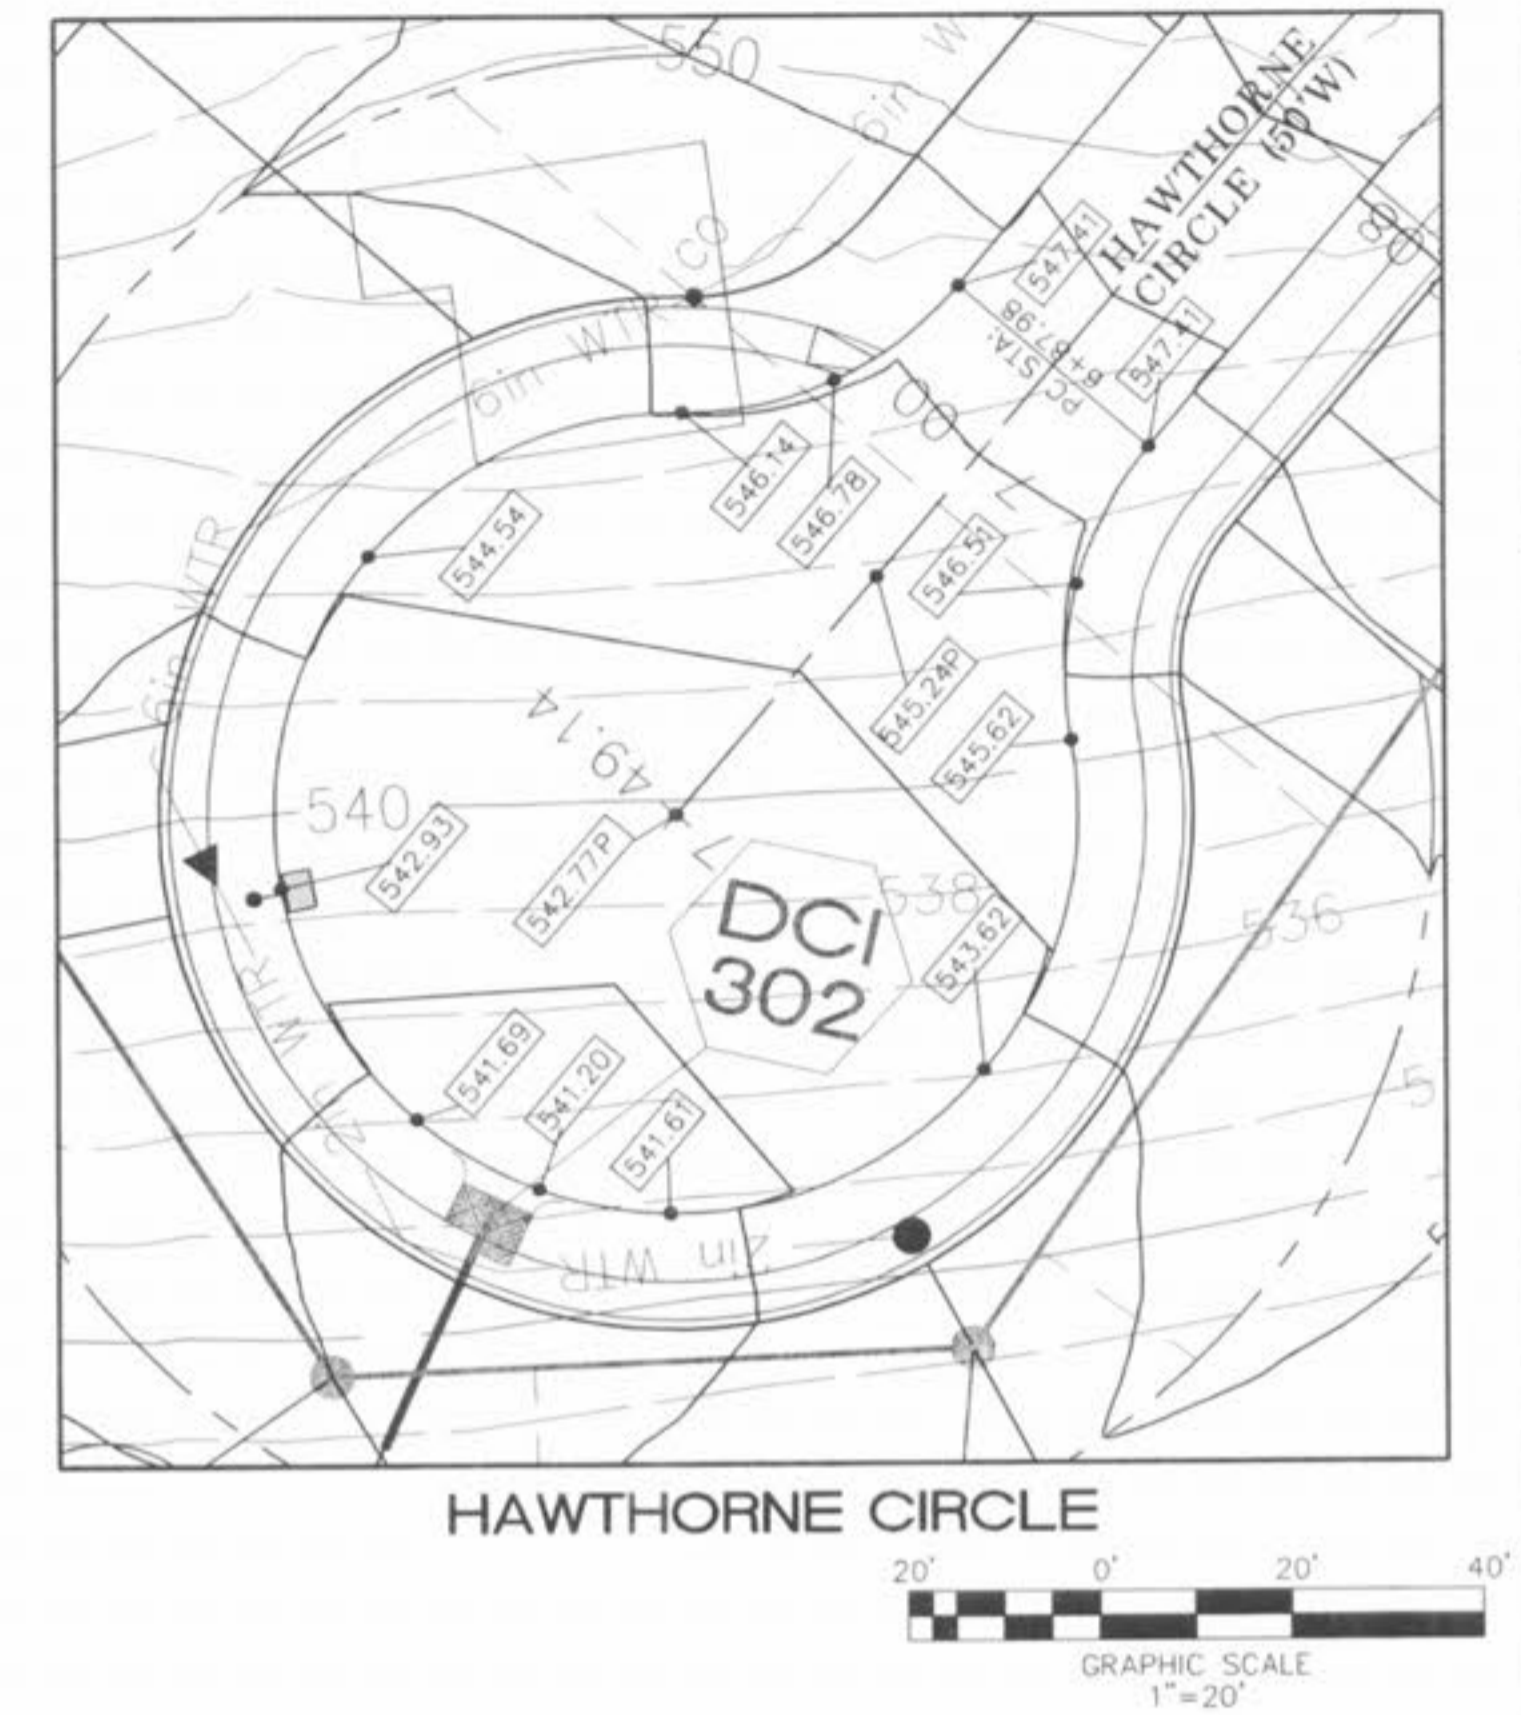


06/24/05	REVISED PER CITY OF O'FALLON COMMENTS
07/27/05	REVISED PER CITY OF O'FALLON COMMENTS
08/25/05	REVISED PER CITY OF O'FALLON COMMENTS
10/25/05	REVISED PER CITY OF O'FALLON COMMENTS


**IMPROVEMENT PLANS
ELK RIDGE
STREET PROFILES/WARPINGS**

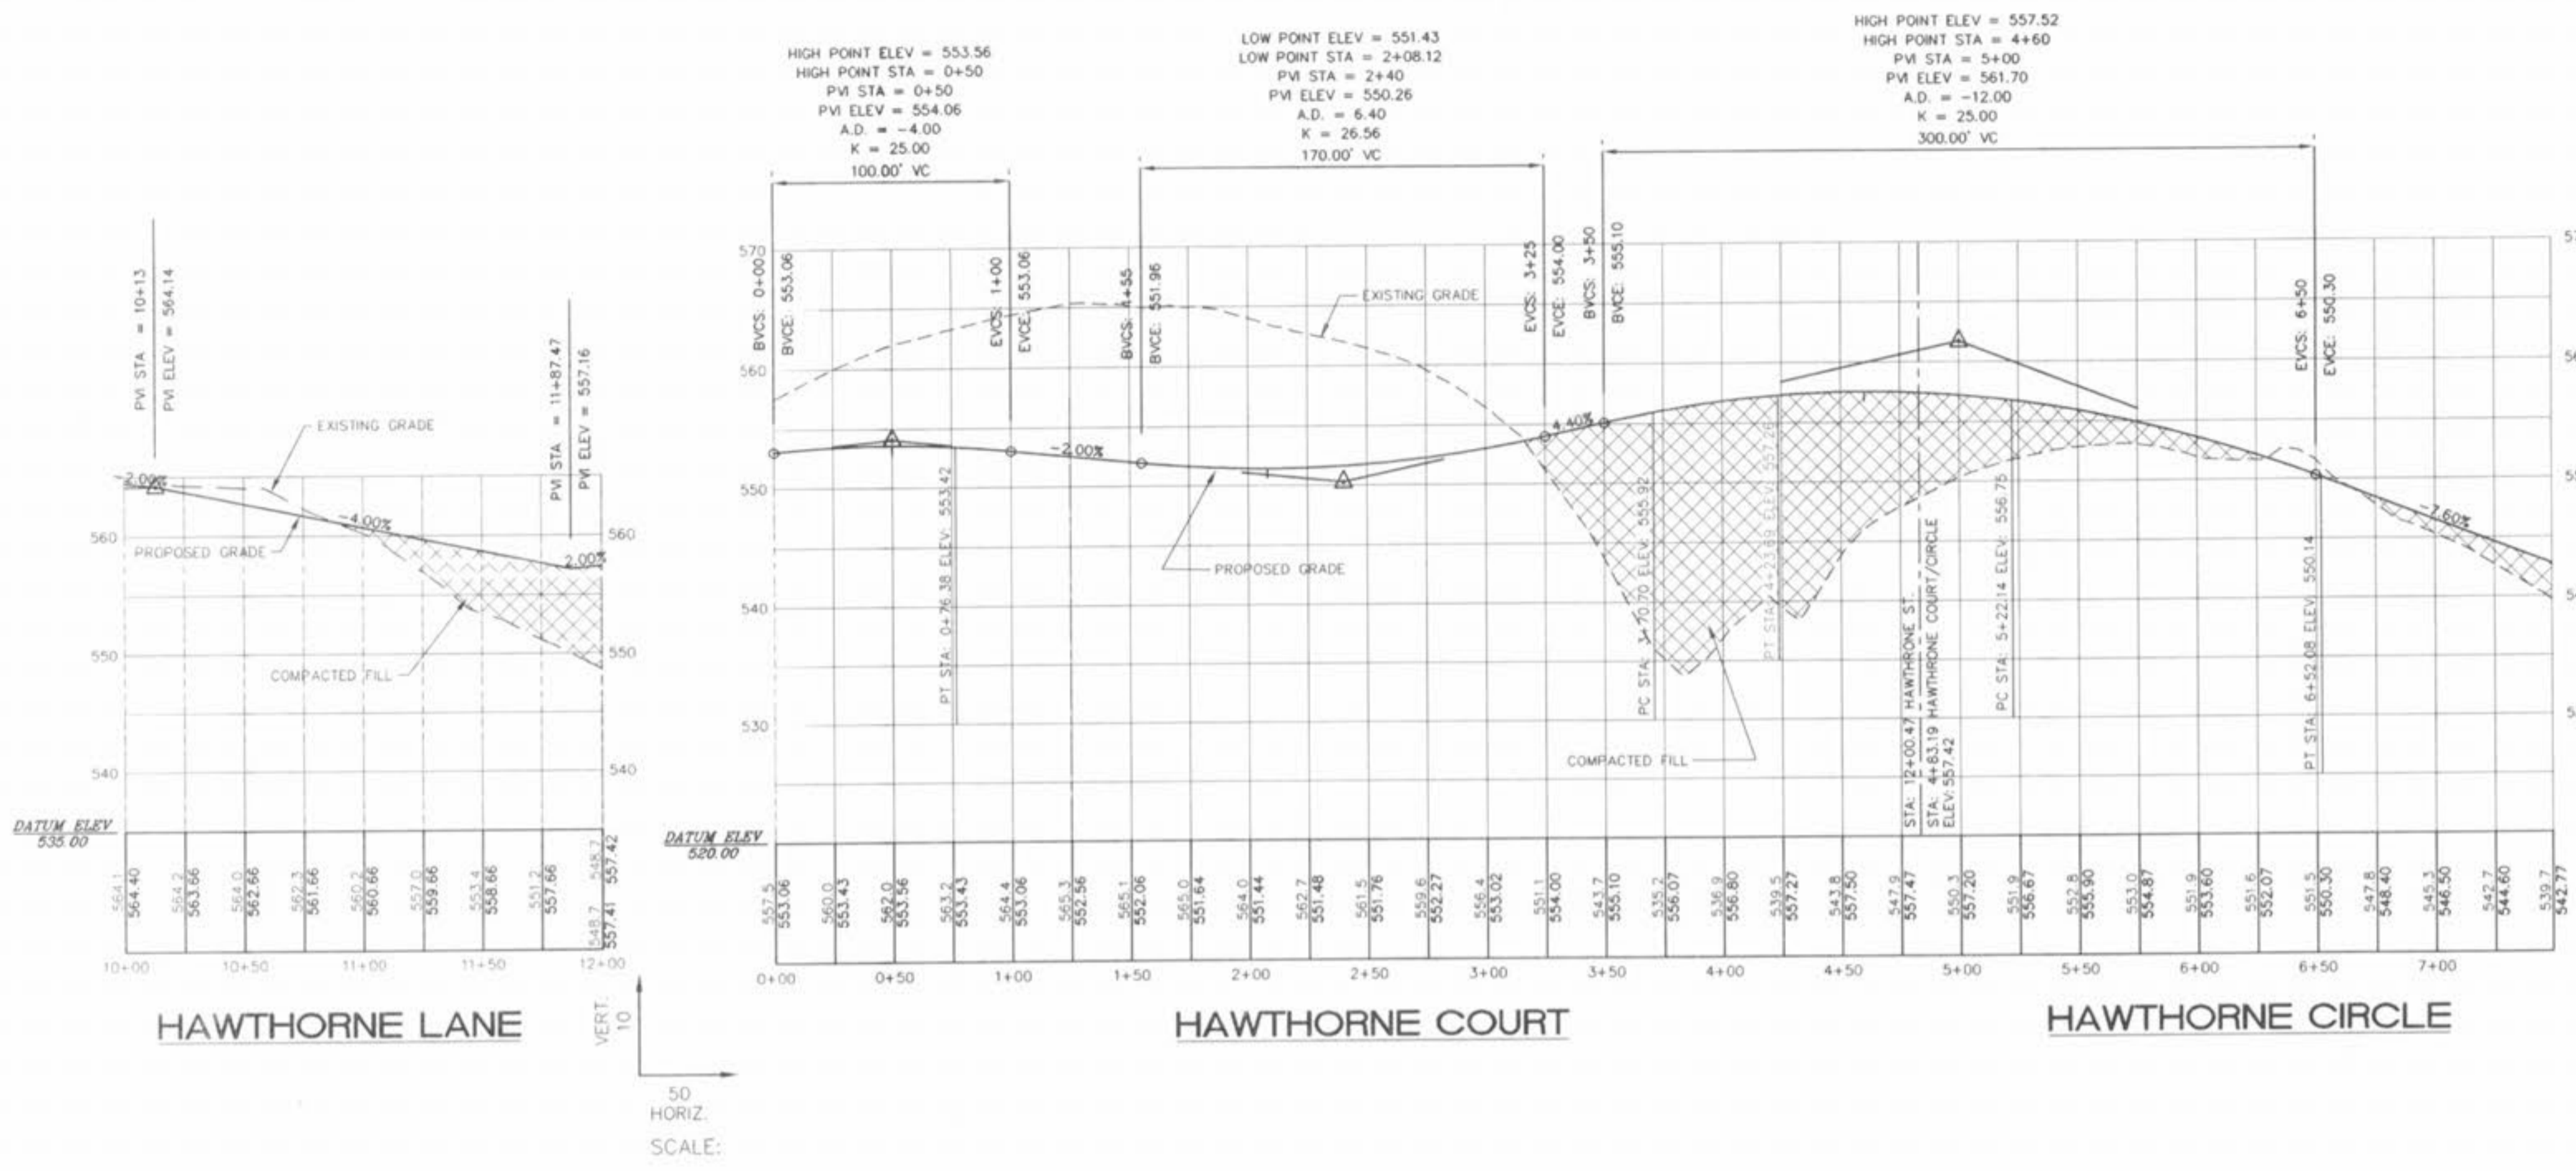




INTERSECTION OF EMGE ROAD AND HAWTHORNE LANE

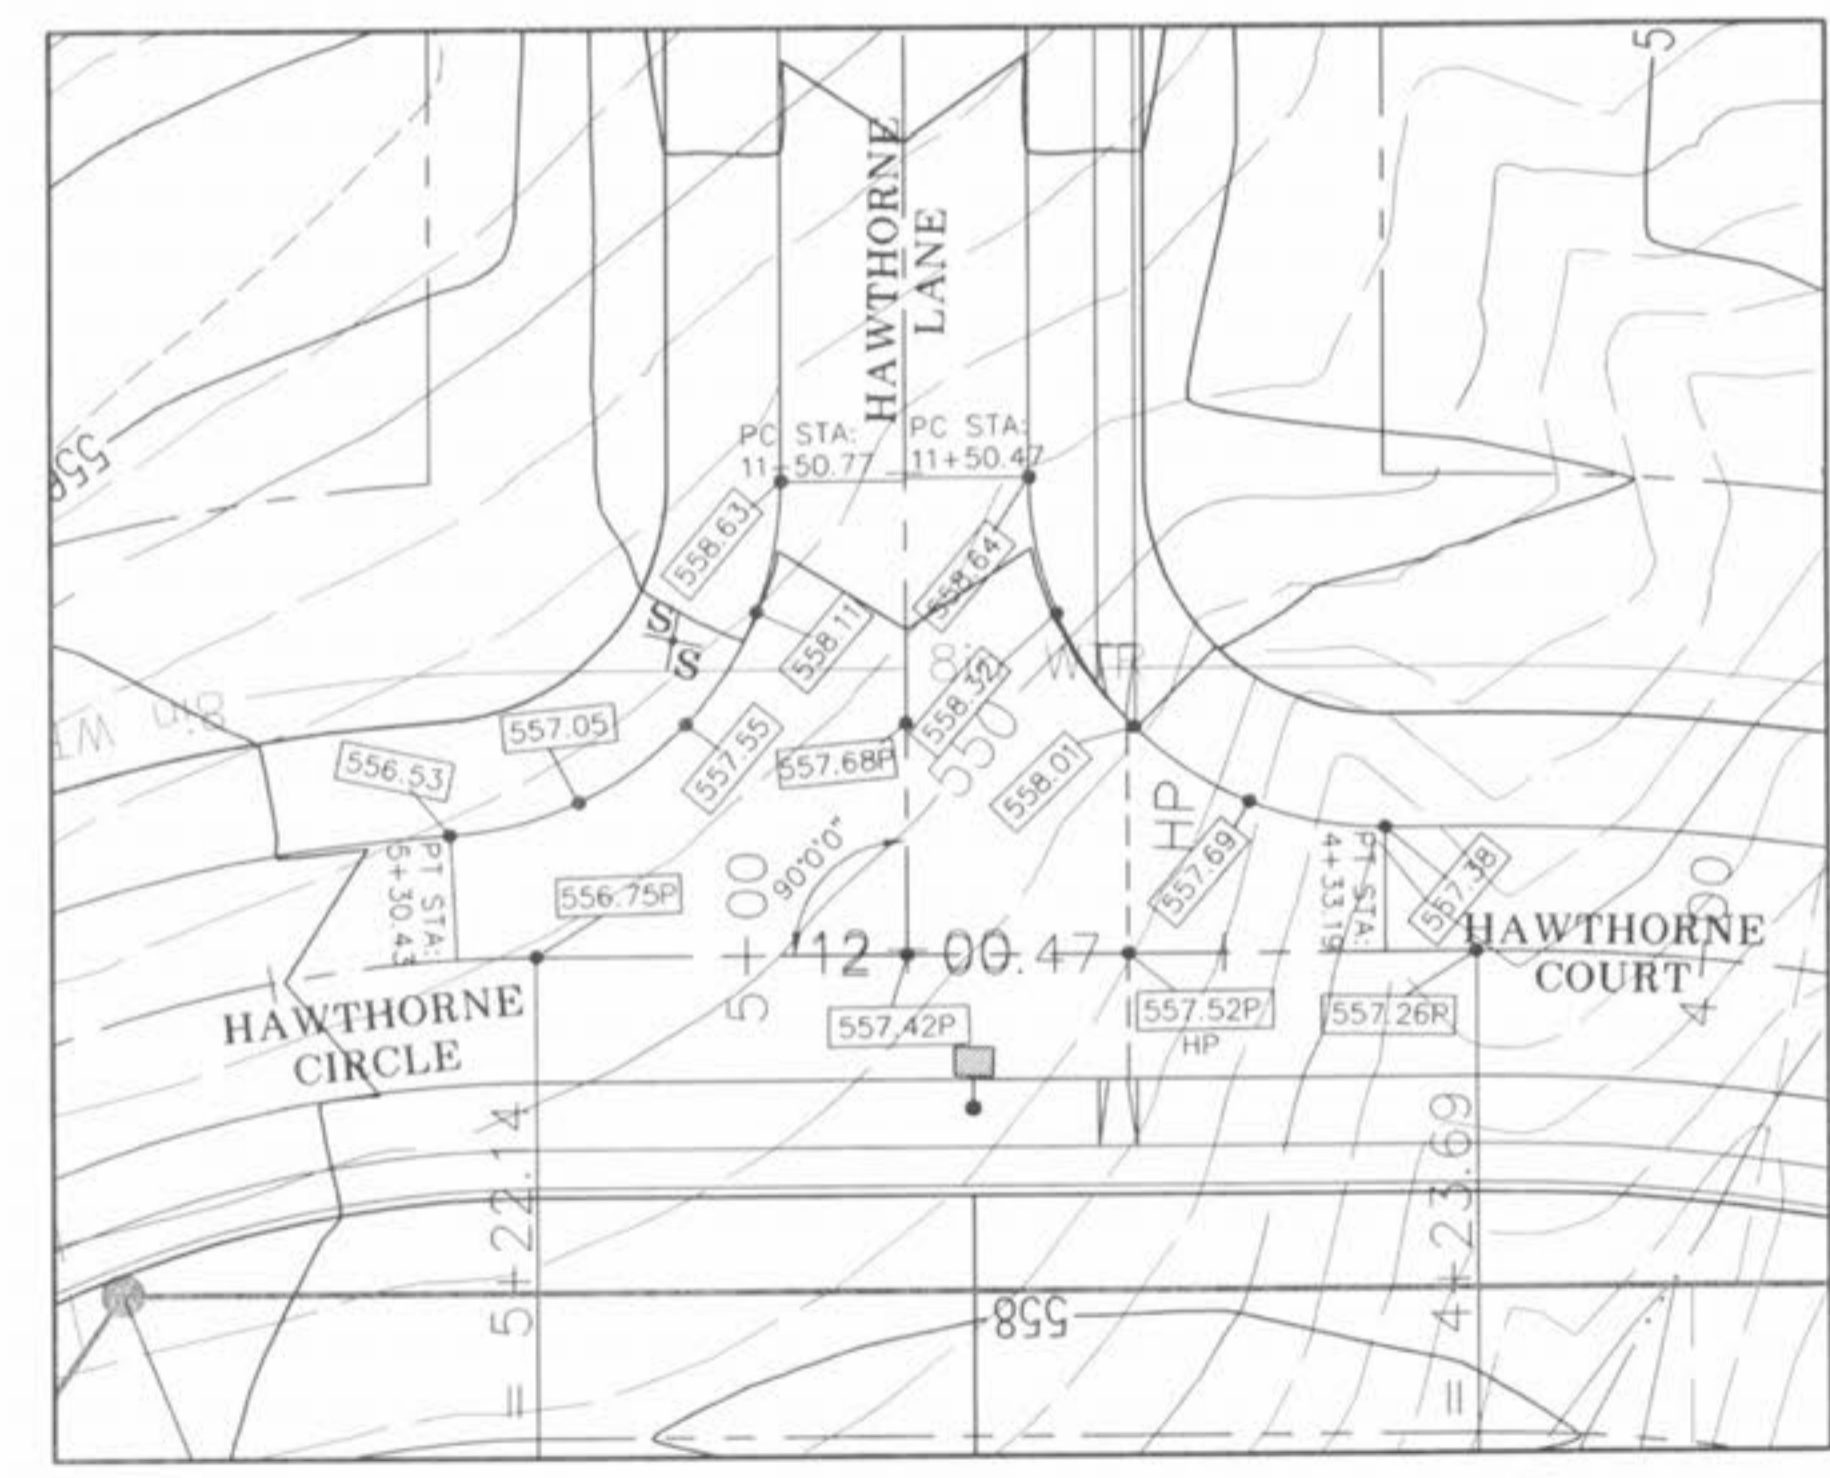

INTERSECTION OF HAWTHORNE LANE AND HAWTHORNE COURT/HAWTHORNE CIRCLE

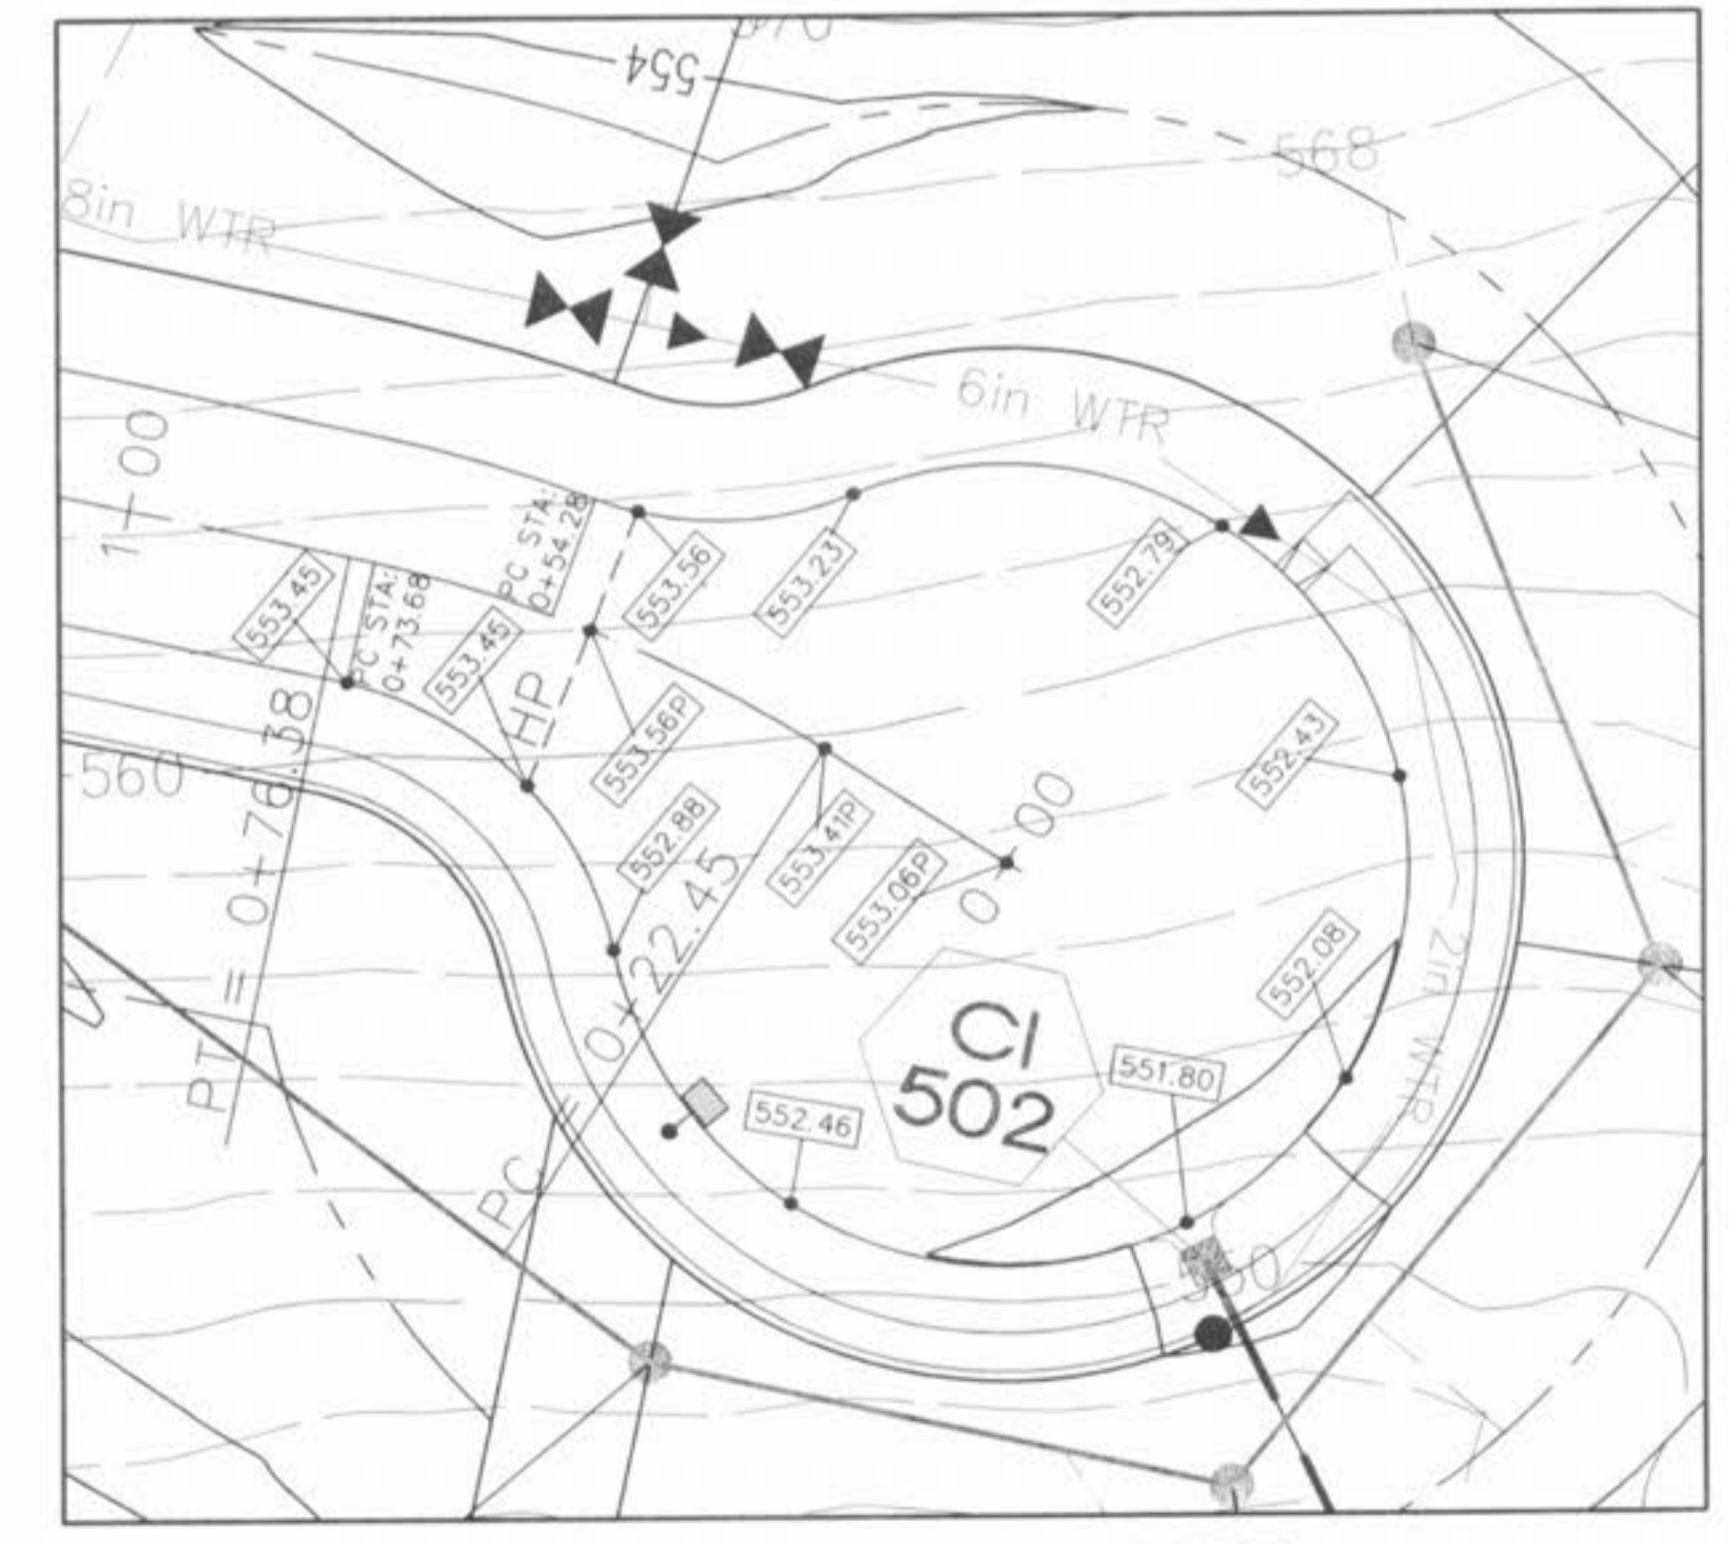

HAWTHORNE COURT

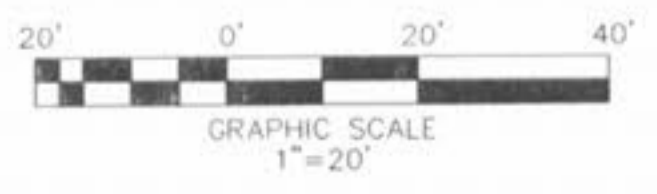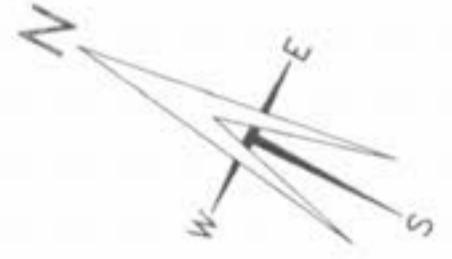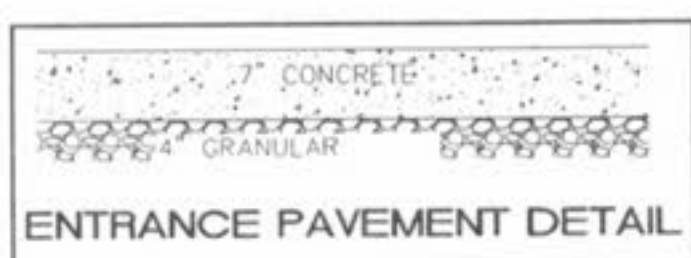

NOTE: ALL SPOT ELEVATIONS ARE TO TOP BACK CURB UNLESS OTHERWISE NOTED.

PAVEMENT ELEVATION

ST. CHARLES ENGINEERING & SURVEYING, INC.
801 S. FIFTH STREET, SUITE 202
ST. CHARLES, MO 63301
TEL: (636) 947-0607 FAX: (636) 947-2448



ORDER NO.	040486
DATE	04/21/05
	4

