



STORM SEWER PROFILE

SCALE: 1"=30' HORIZONTAL
1"=10' VERTICAL

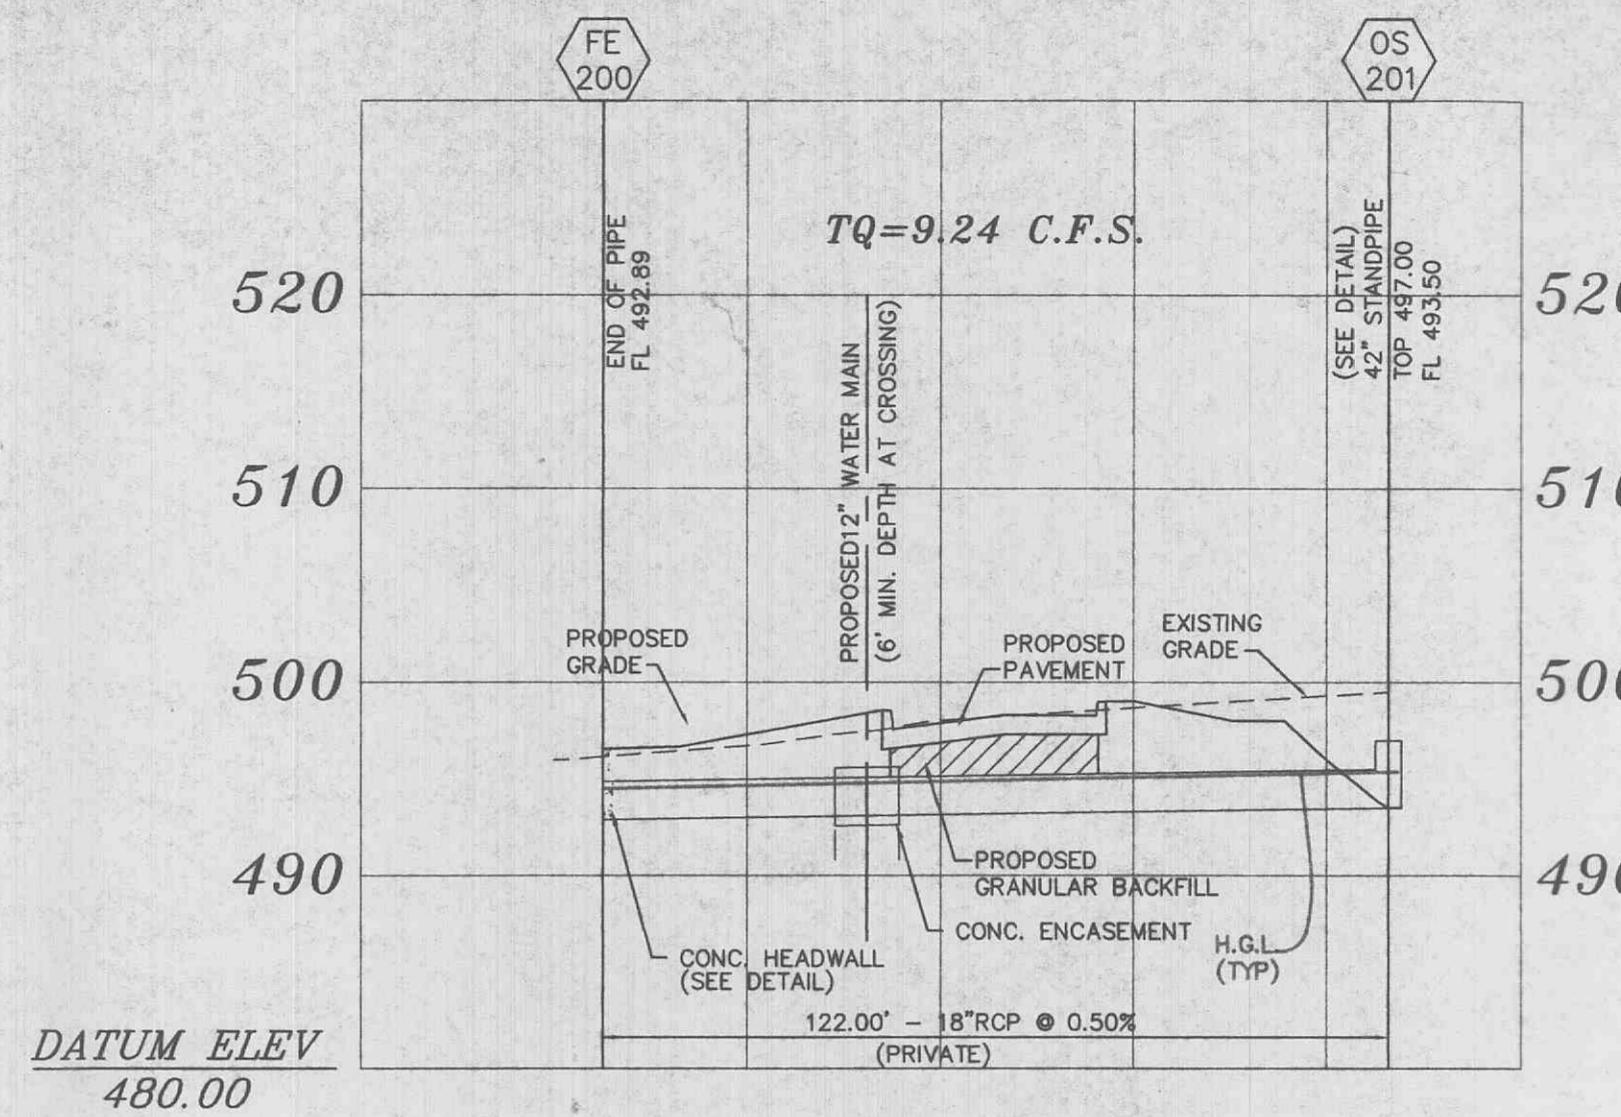


STORM SEWER PROFILE

SCALE: 1"=30' HORIZONTAL
1"=10' VERTICAL

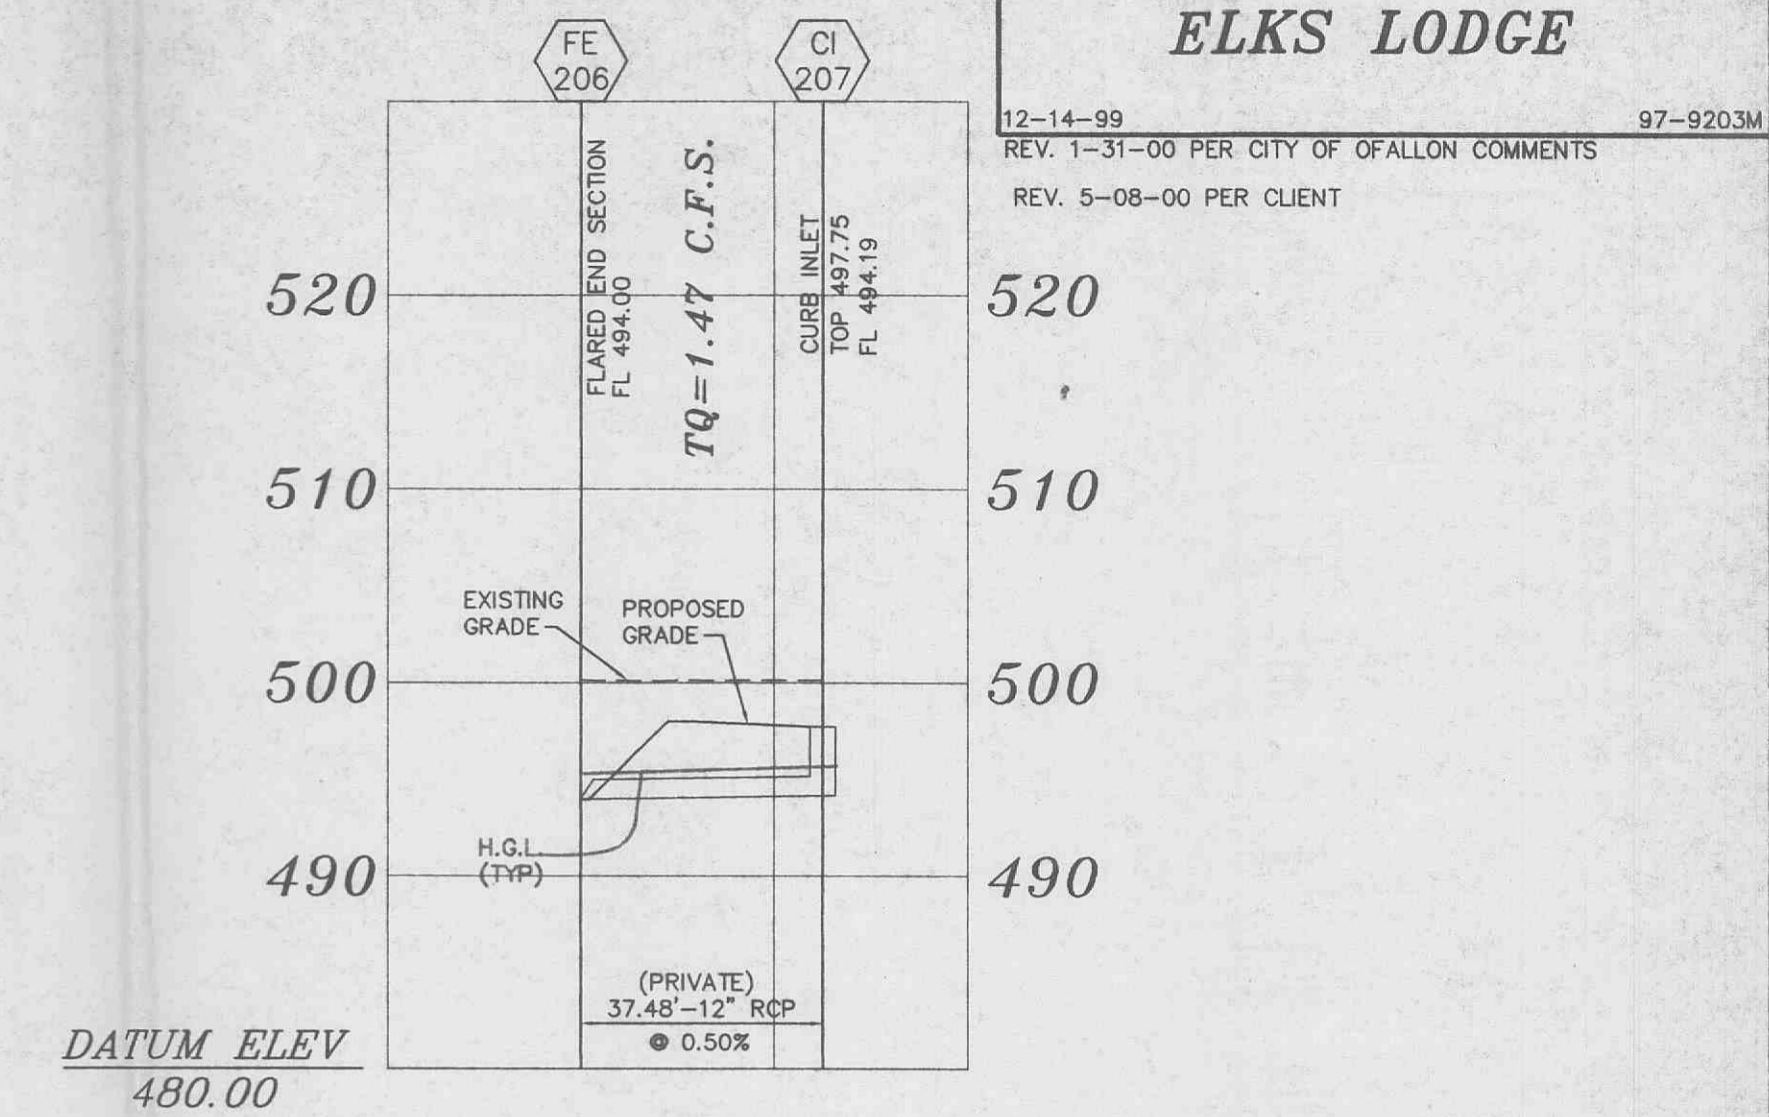


STORM SEWER PROFILE

SCALE: 1"=30' HORIZONTAL
1"=10' VERTICAL

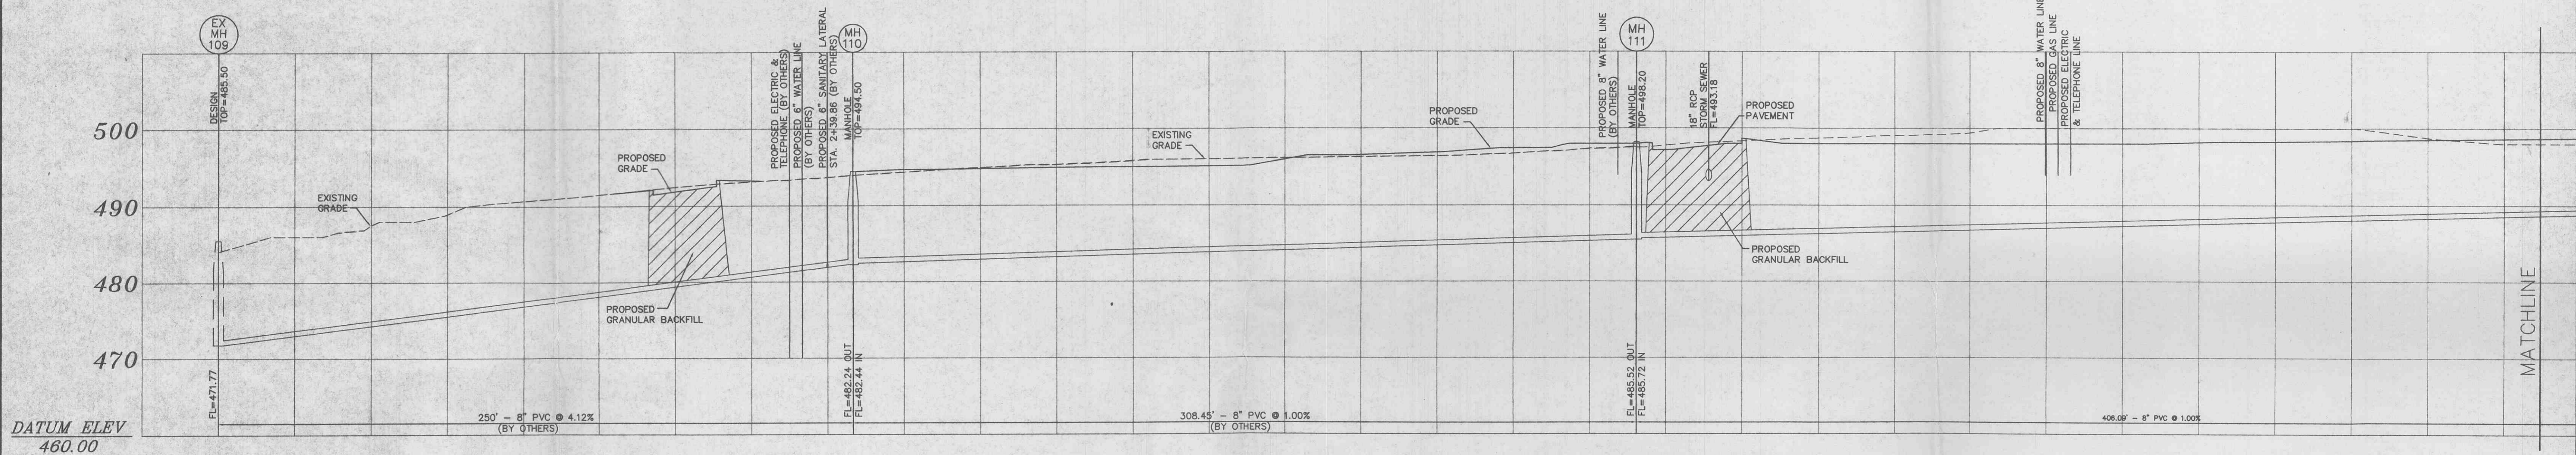


SANITARY SEWER PROFILE

SCALE: 1"=30' HORIZONTAL
1"=10' VERTICAL

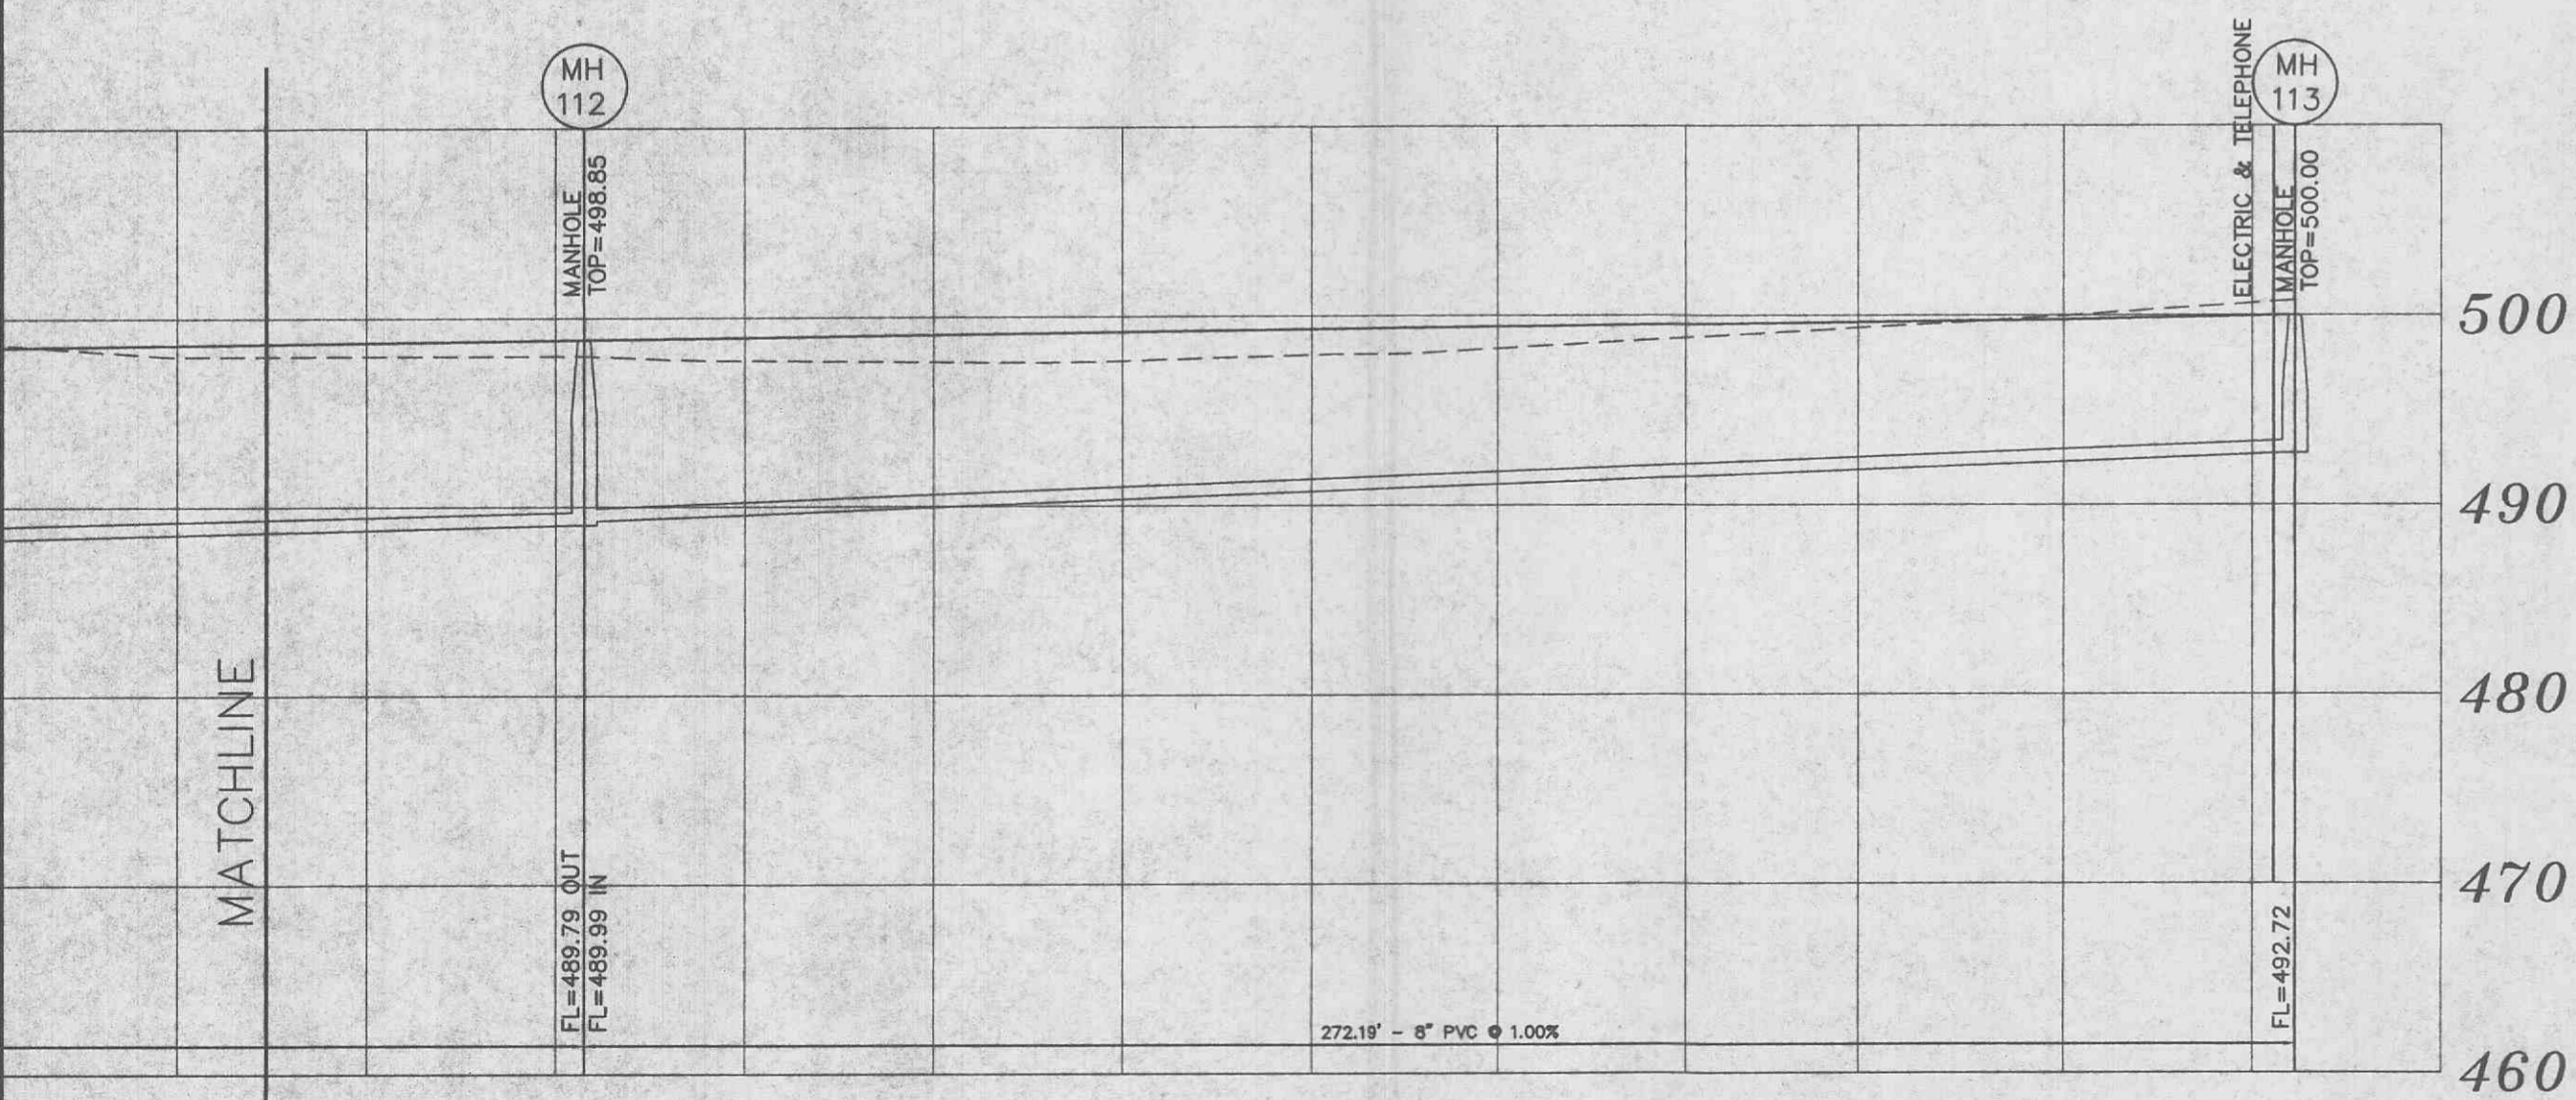


SANITARY SEWER PROFILE


SCALE: 1"=30' HORIZONTAL
1"=10' VERTICAL

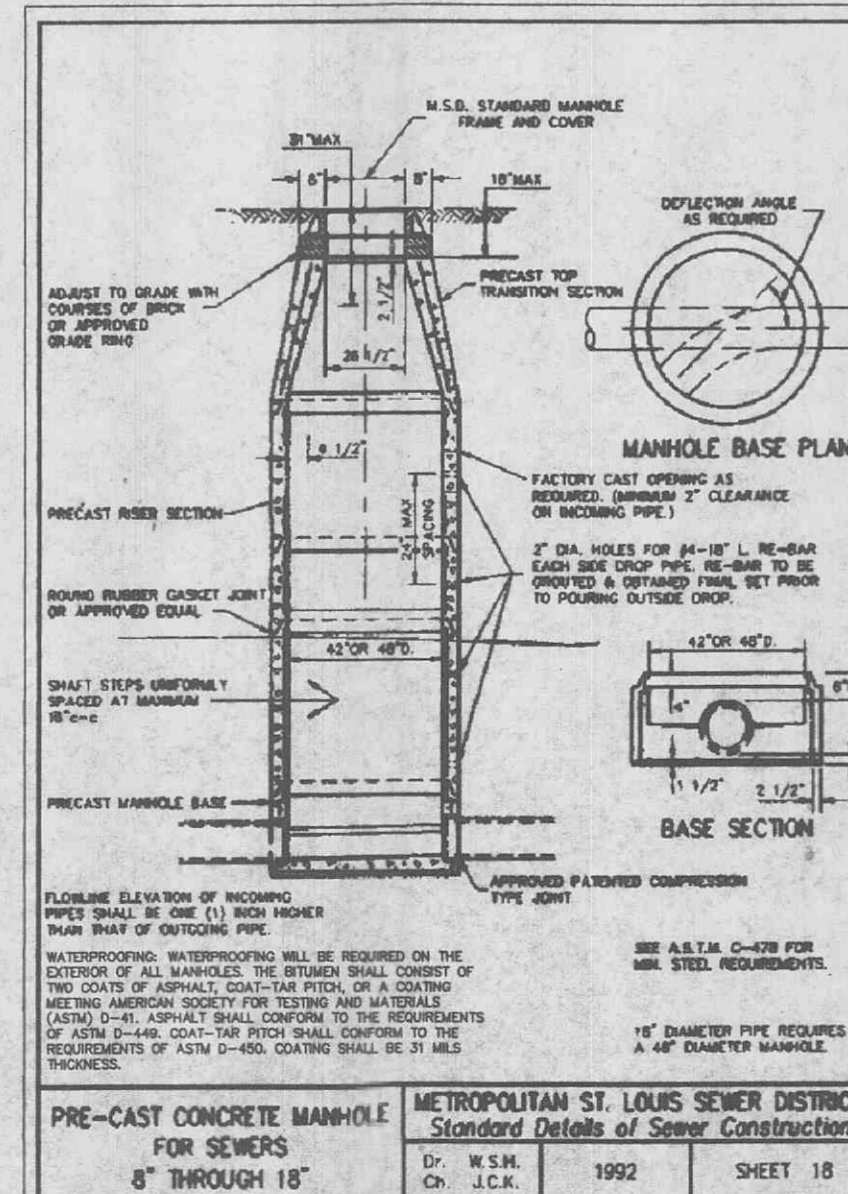


PRE-CAST CONCRETE MANHOLE FOR SEWERS
METROPOLITAN ST. LOUIS SEWER DISTRICT
Standard Details of Sewer Construction
Dy. W.S.H. Ch. J.C.K. 1992 SHEET 15

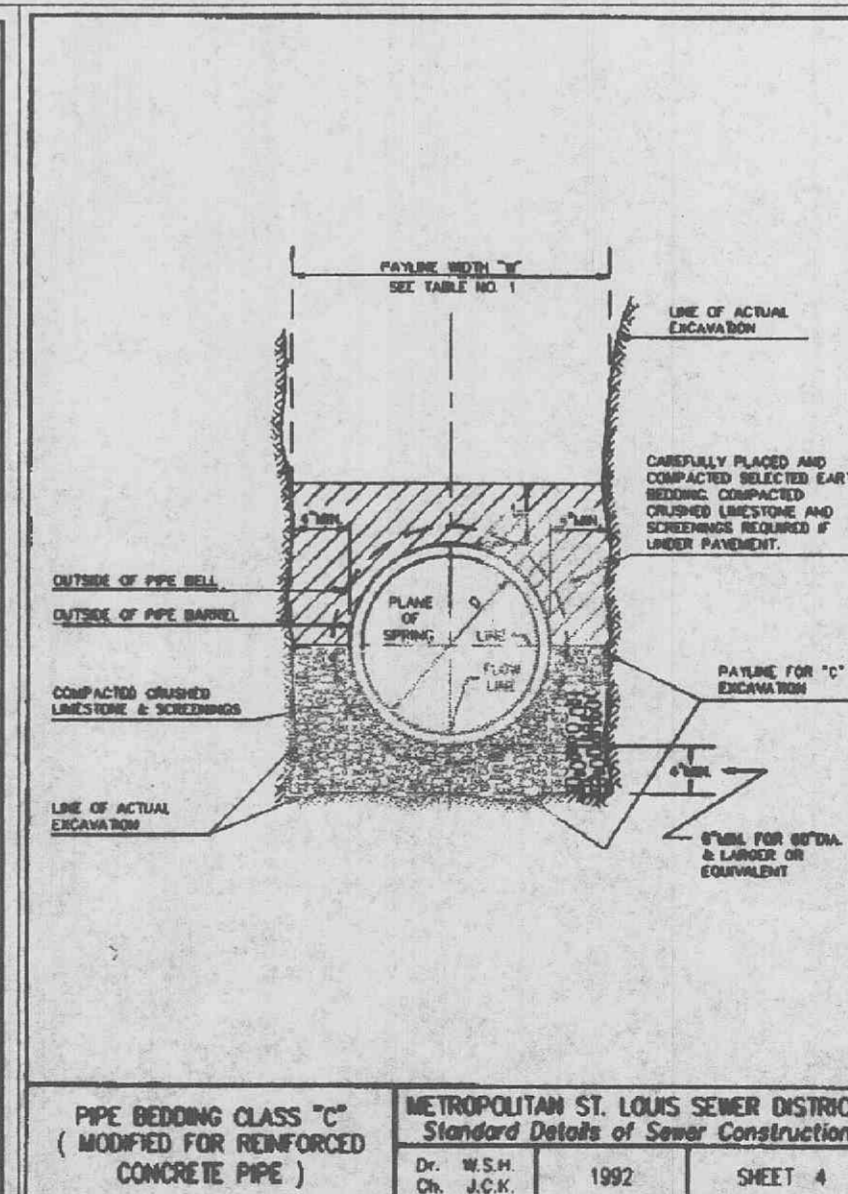

PIPE BEDDING CLASS "C" (MODIFIED FOR REINFORCED CONCRETE PIPE)
METROPOLITAN ST. LOUIS SEWER DISTRICT
Standard Details of Sewer Construction
Dy. W.S.H. Ch. J.C.K. 1992 SHEET 4

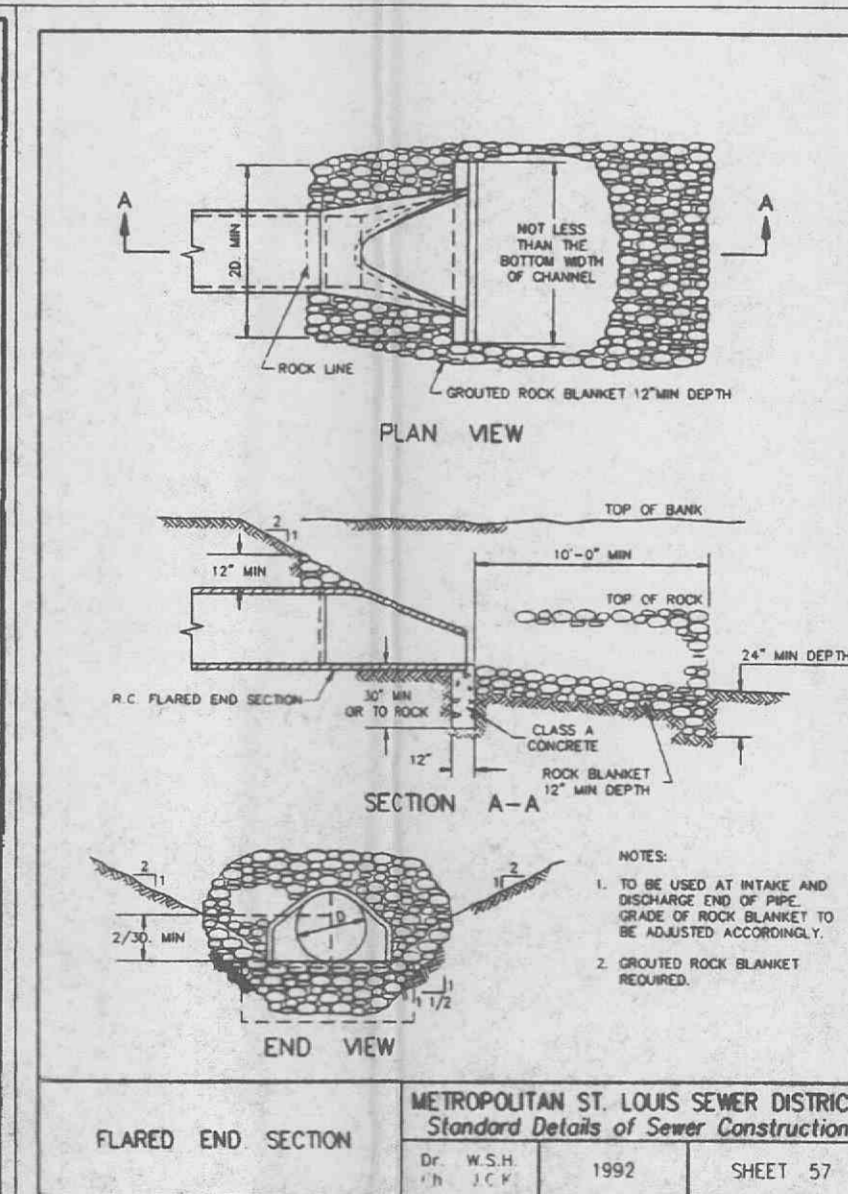

FLARED END SECTION
METROPOLITAN ST. LOUIS SEWER DISTRICT
Standard Details of Sewer Construction
Dy. W.S.H. Ch. J.C.K. 1992 SHEET 57

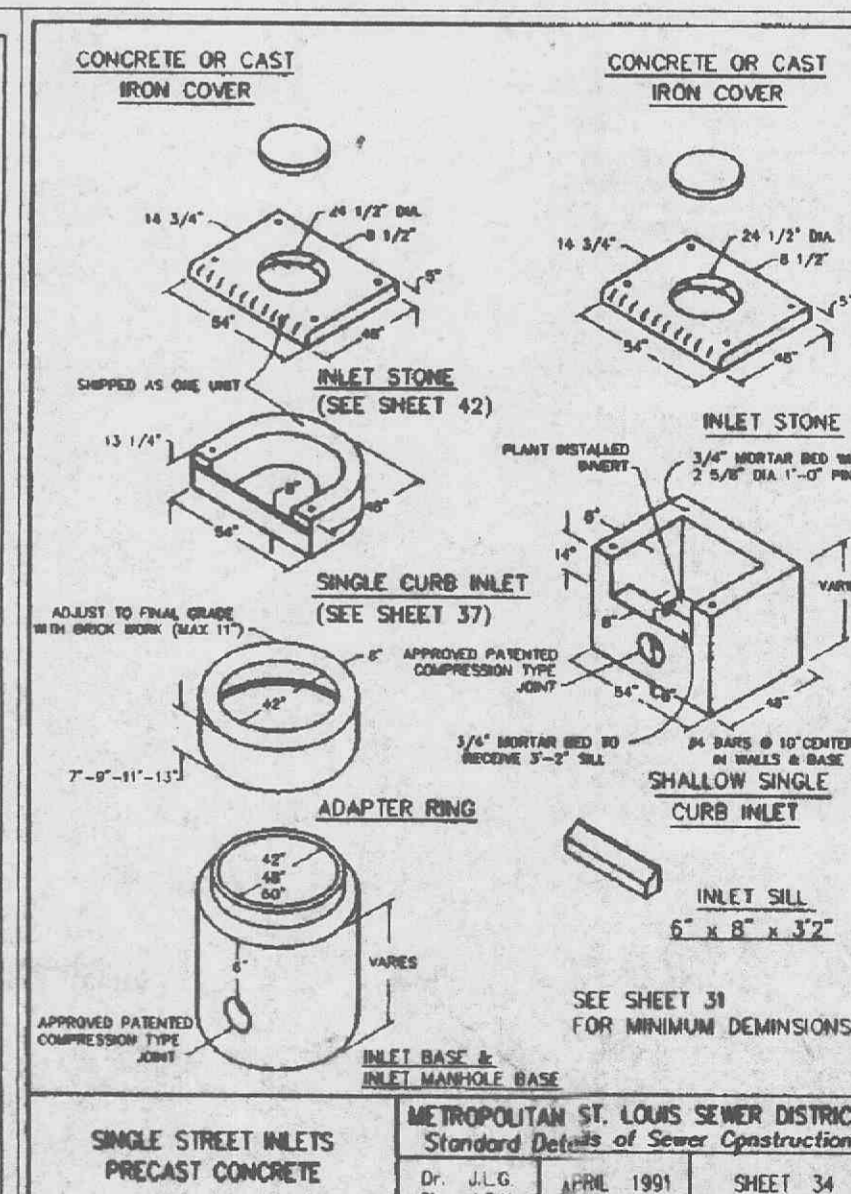

CONCRETE OR CAST IRON COVER
METROPOLITAN ST. LOUIS SEWER DISTRICT
Standard Details of Sewer Construction
Dy. J.L.G. Ch. J.C.K. APRIL 1991 SHEET 34