

GENERAL NOTES













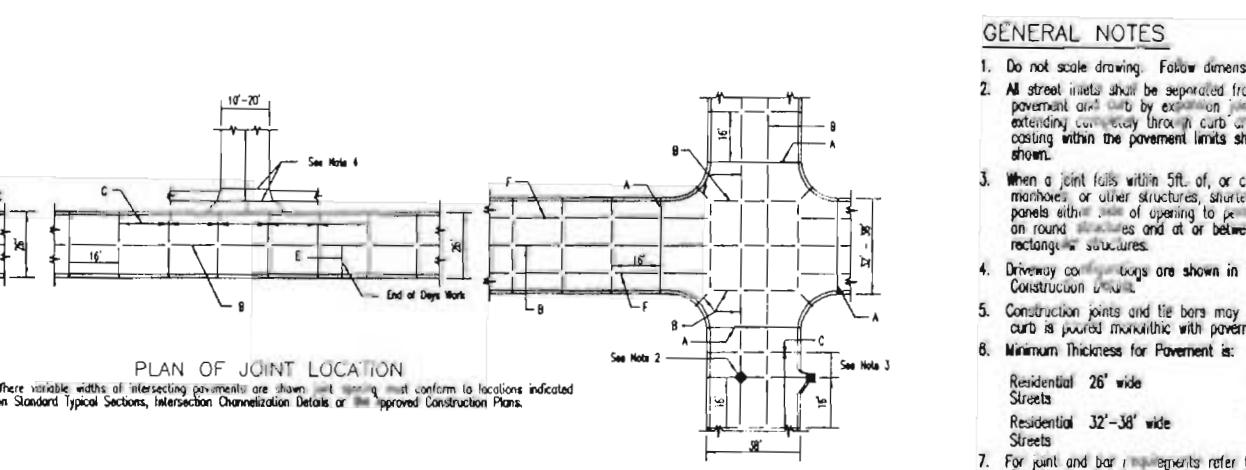


Table with columns: JOINT TYPE, JOINT TYPE, JOINT TYPE, JOINT TYPE, JOINT TYPE, JOINT TYPE. Rows include Residential 1 Lane, Residential 2 Lane, and Manhole Buxing.

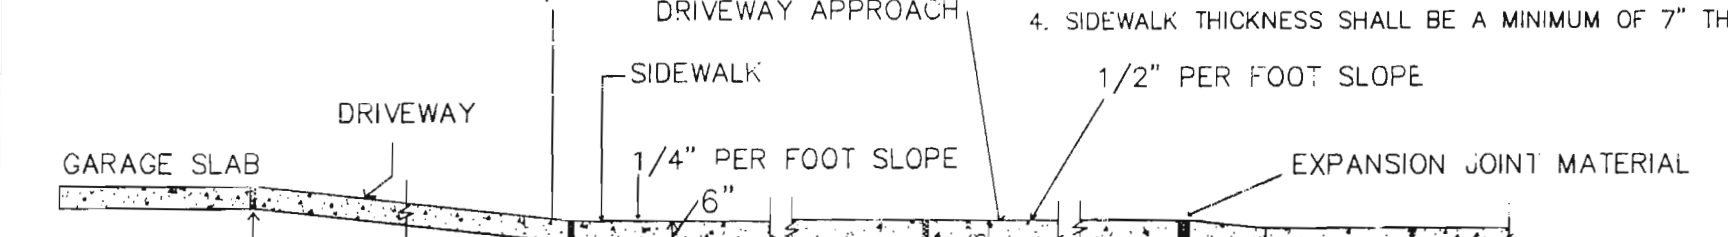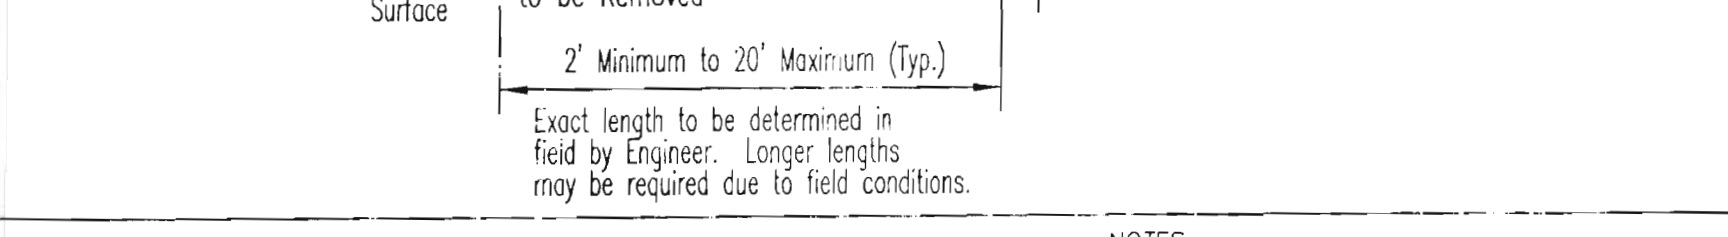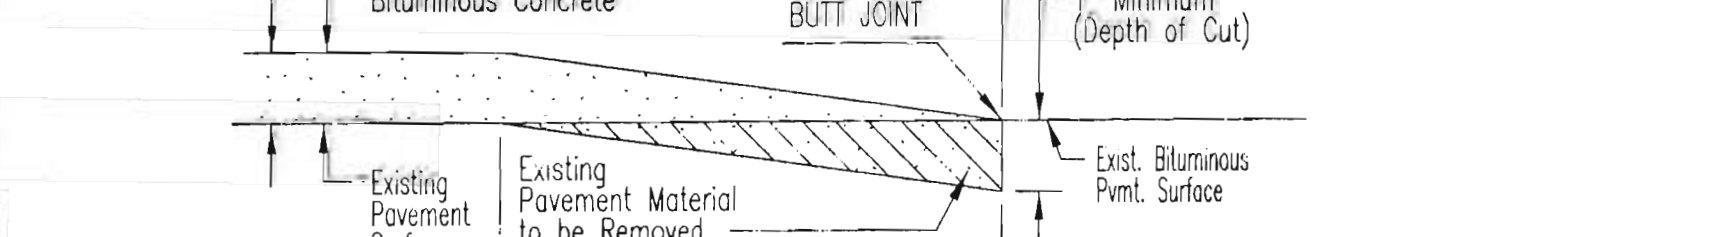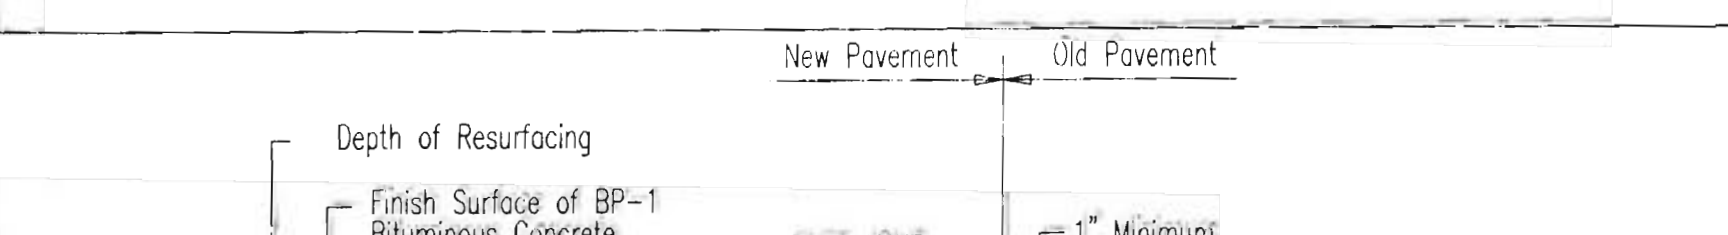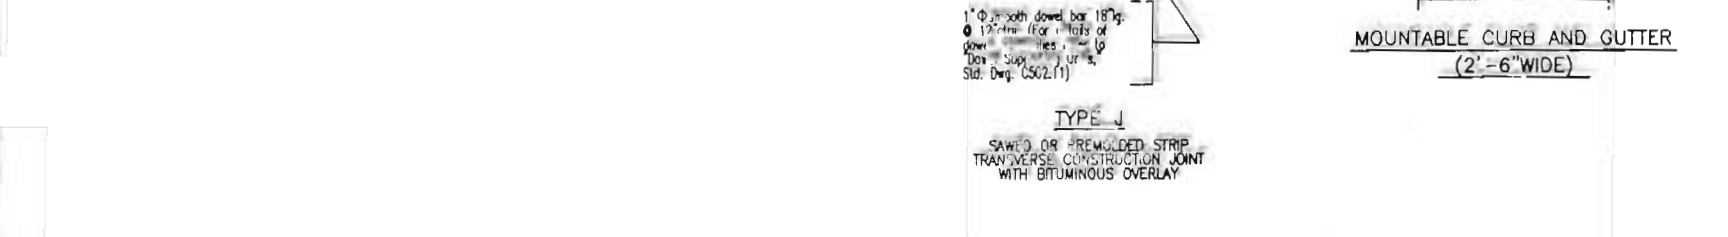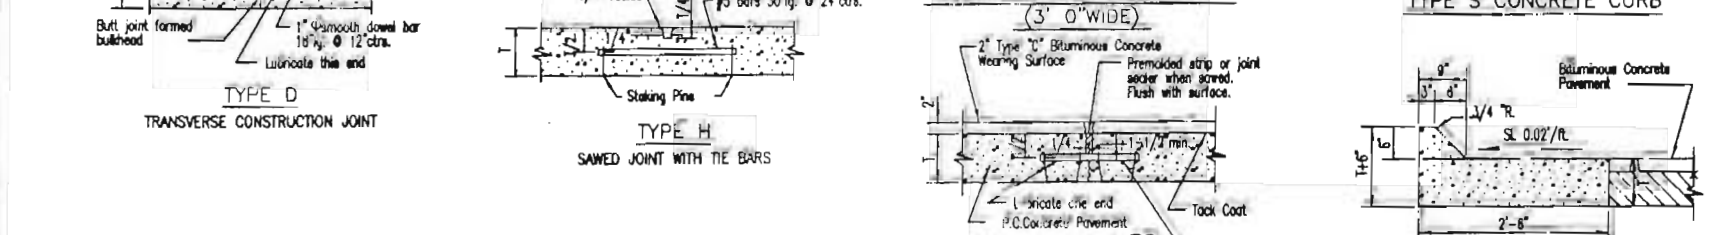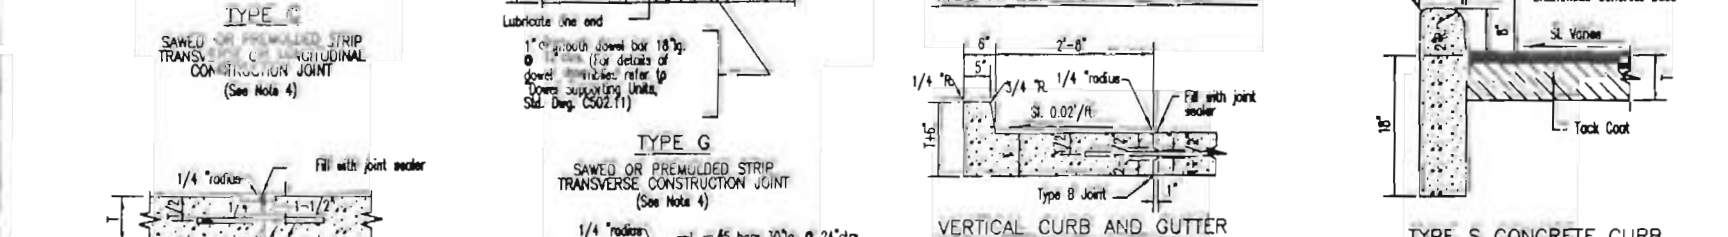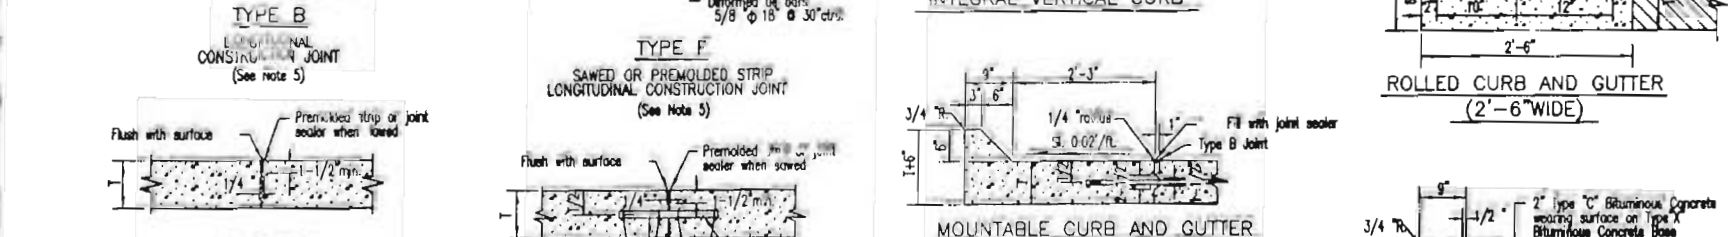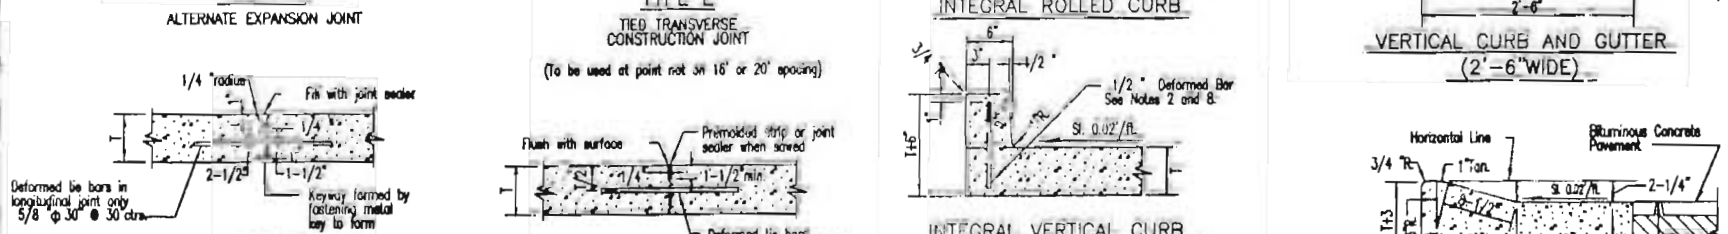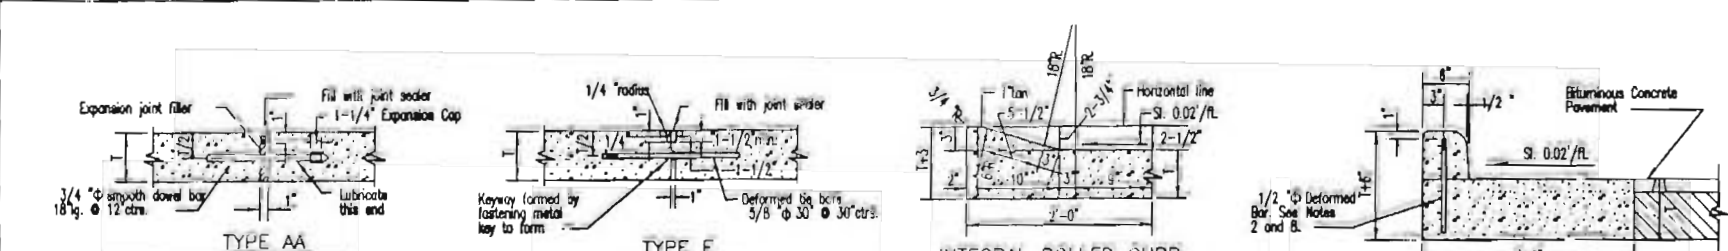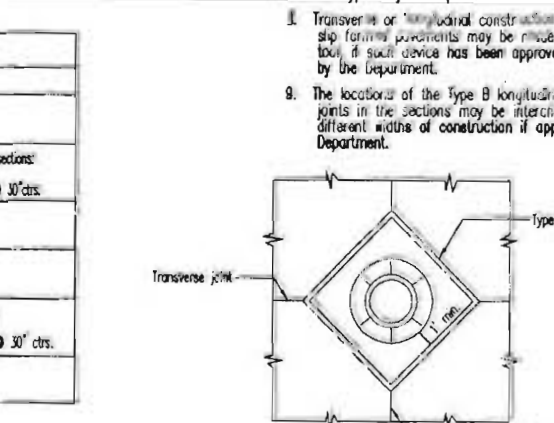

GENERAL NOTES

1. Do not scale drawing. Follow dimensions. 2. Construction joint shall be perpendicular to the pavement centerline... 3. All necessary pavement markings shall be as required by Saint Charles County...








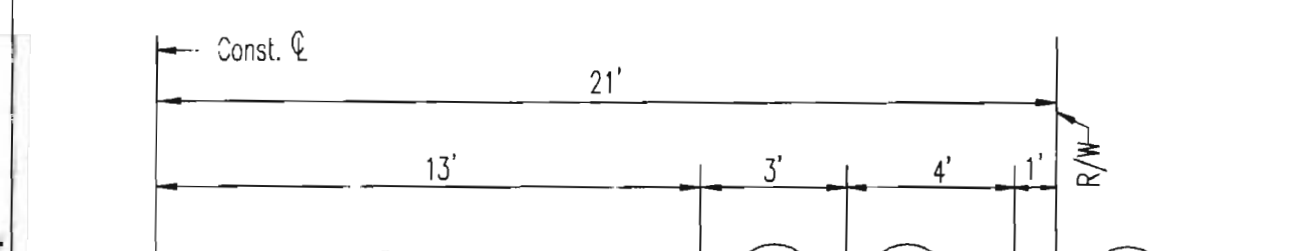


GENERAL NOTES

1. Do not scale drawing. Follow dimensions. 2. Sections shown are symmetrical about construction centerline. 3. For longitudinal and transverse joints, dowel and tie bar requirements and curb dimensions refer to the Pavement Construction Details for Joints and Curb, Std. Dwg. C502.03...



NOTES: 1. THE NUMBER OF BACKER RODS REQUIRED WILL VARY WITH THE PAVEMENT THICKNESS... 2. JOINT FILLER SHALL BE A FLEXIBLE, NON-ABSORBENT, NON-GASSING, NON-STAINING, NON-SHRINKING MATERIAL...

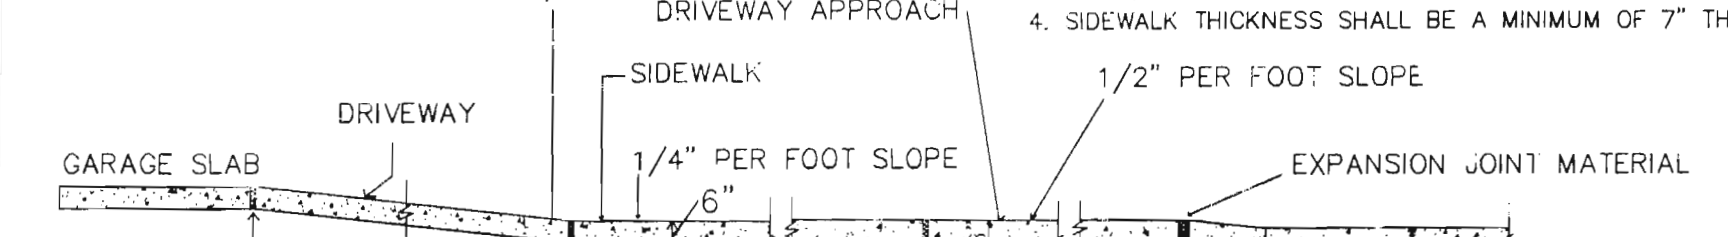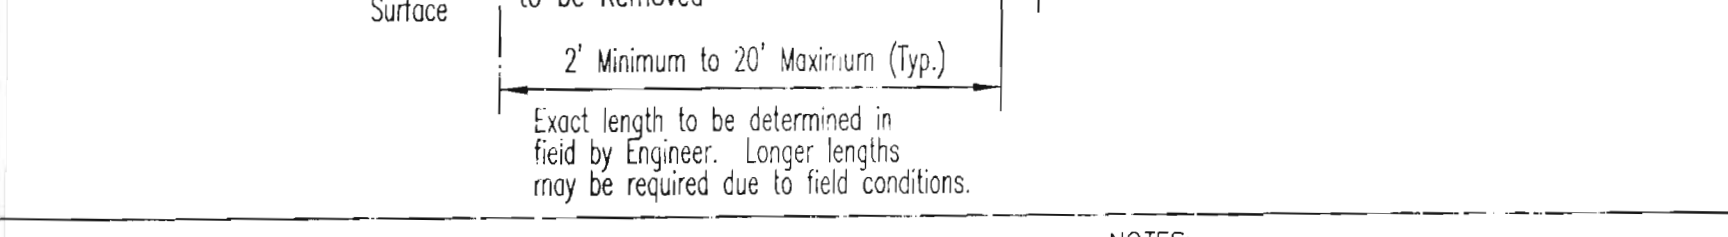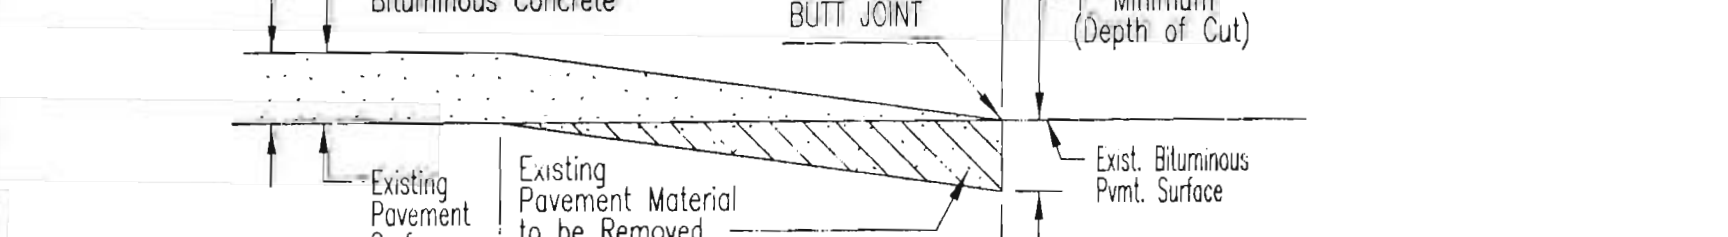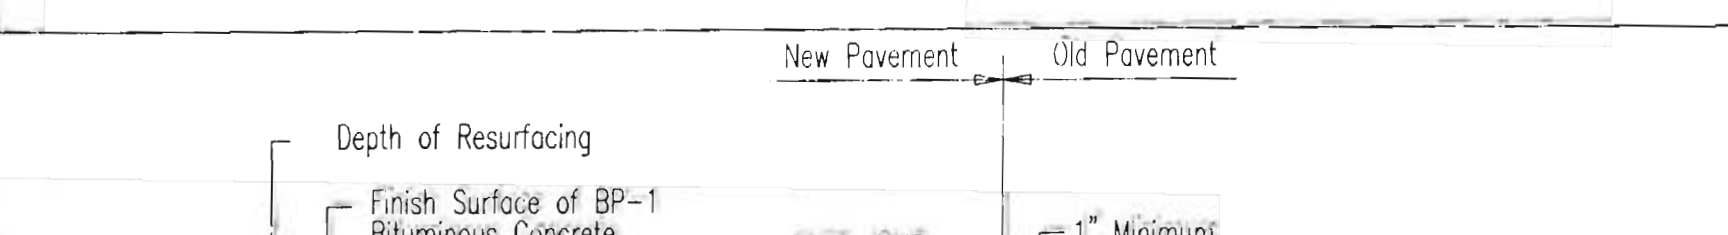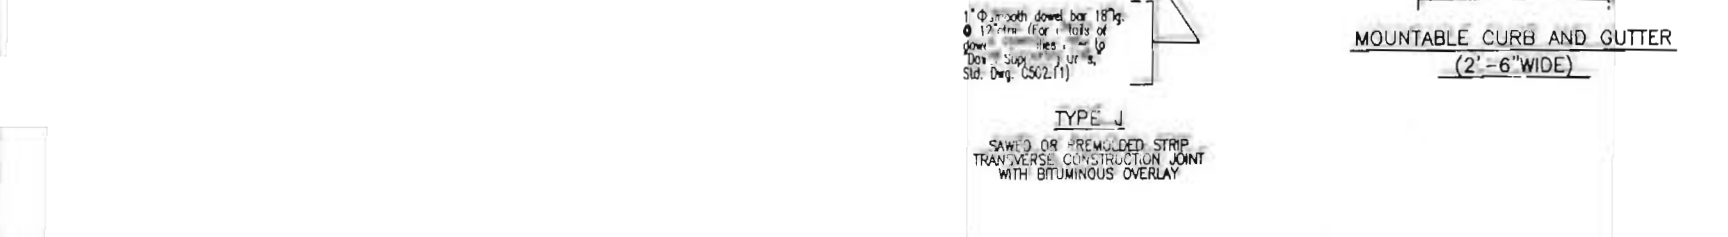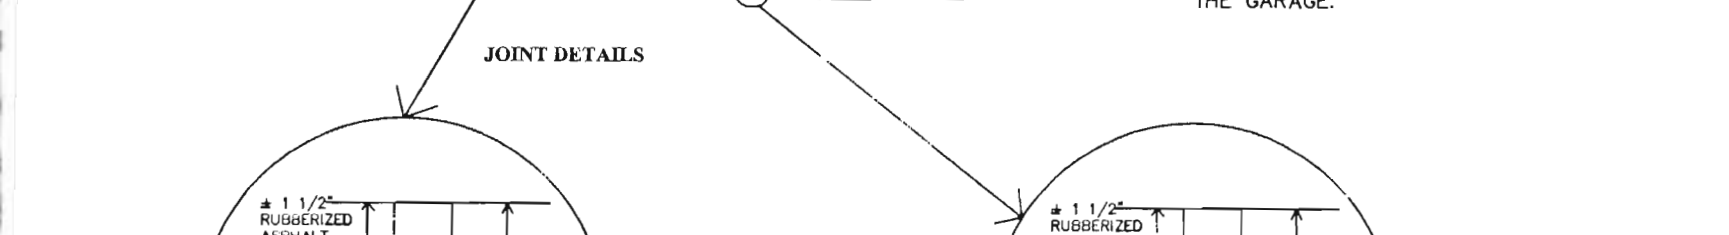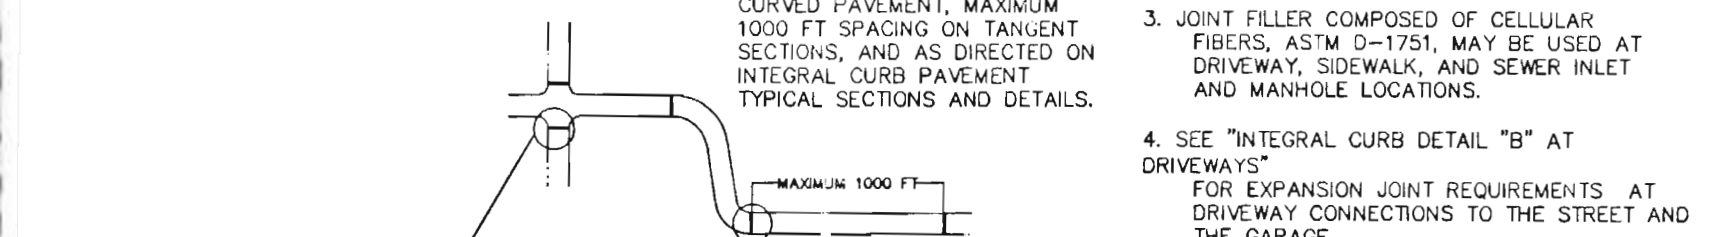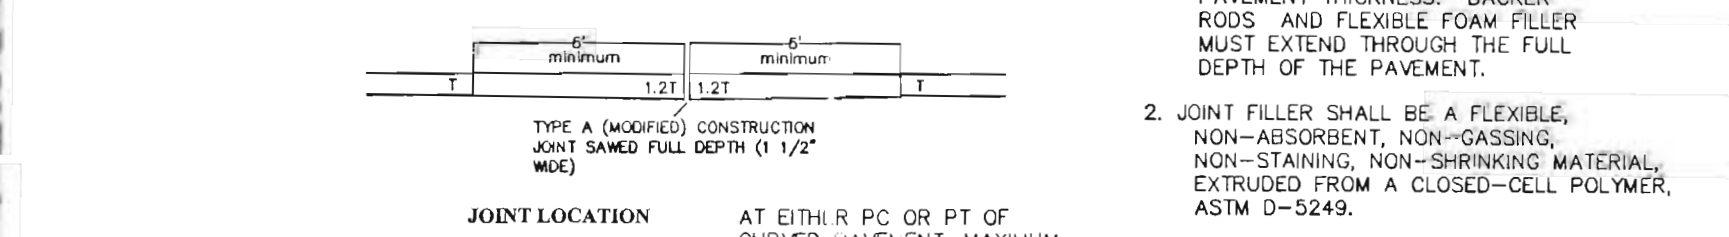


SAINT CHARLES COUNTY HIGHWAY DEPARTMENT ST. CHARLES, MISSOURI

PAVEMENT CONSTRUCTION DETAILS

Joints and Curb

DATE: July 2002 DRAWING: C502.03


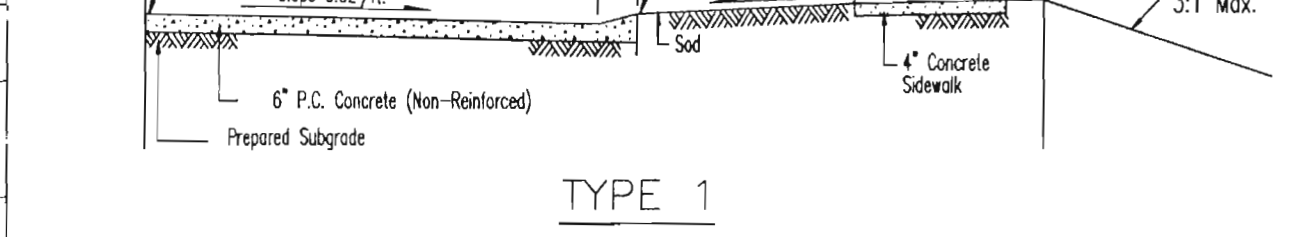


SAINT CHARLES COUNTY HIGHWAY DEPARTMENT ST. CHARLES, MISSOURI

PAVEMENT CONSTRUCTION DETAILS

Joints and Curb

DATE: June 2002 DRAWING: C508.03

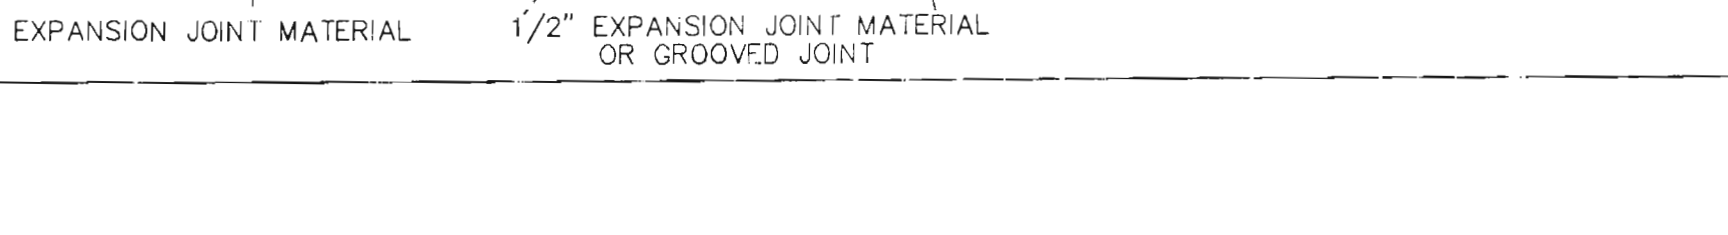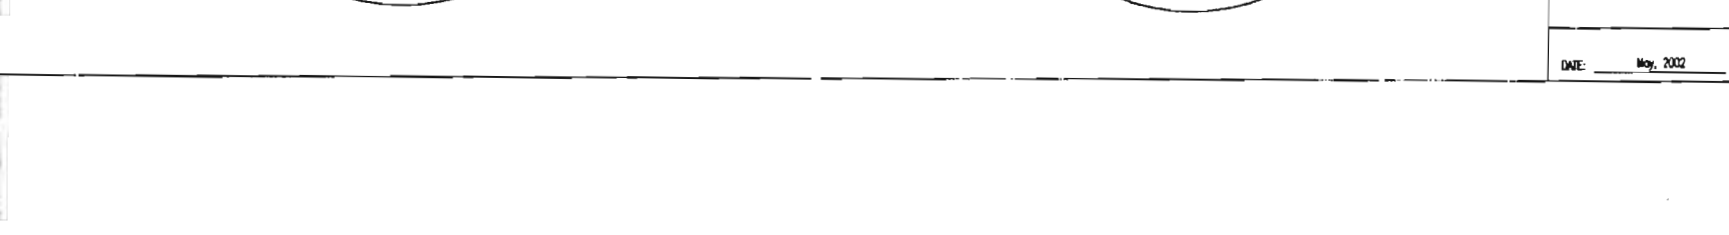

SAINT CHARLES COUNTY HIGHWAY DEPARTMENT ST. CHARLES, MISSOURI

PAVEMENT CONSTRUCTION DETAILS

Integral Curb Detail "B" of Driveway

DATE: July 2002 DRAWING: C502.04



SAINT CHARLES COUNTY HIGHWAY DEPARTMENT ST. CHARLES, MISSOURI

PAVEMENT CONSTRUCTION DETAILS

STANDARD STREET ENTRANCE WITH DECELERATION LANE

DATE: June 2002 DRAWING: C508.03

Vertical sidebar containing project information: PROJECT: THE ENCLAVE AT SOMMEIS POINTE, SHEET TITLE: DETAILS, SHEET NO. 06, OF 123, M.S.D. P# CD1, and company logo for THE STERLING CO. ENGINEERS & SURVEYORS.