


CONTRACTOR TO INSTALL OUTFALL REACH AND STRUCTURE AND LINE WITH FABRIC TO UTILIZE AS A SEDIMENT TRAP DURING FILL PLACEMENT.

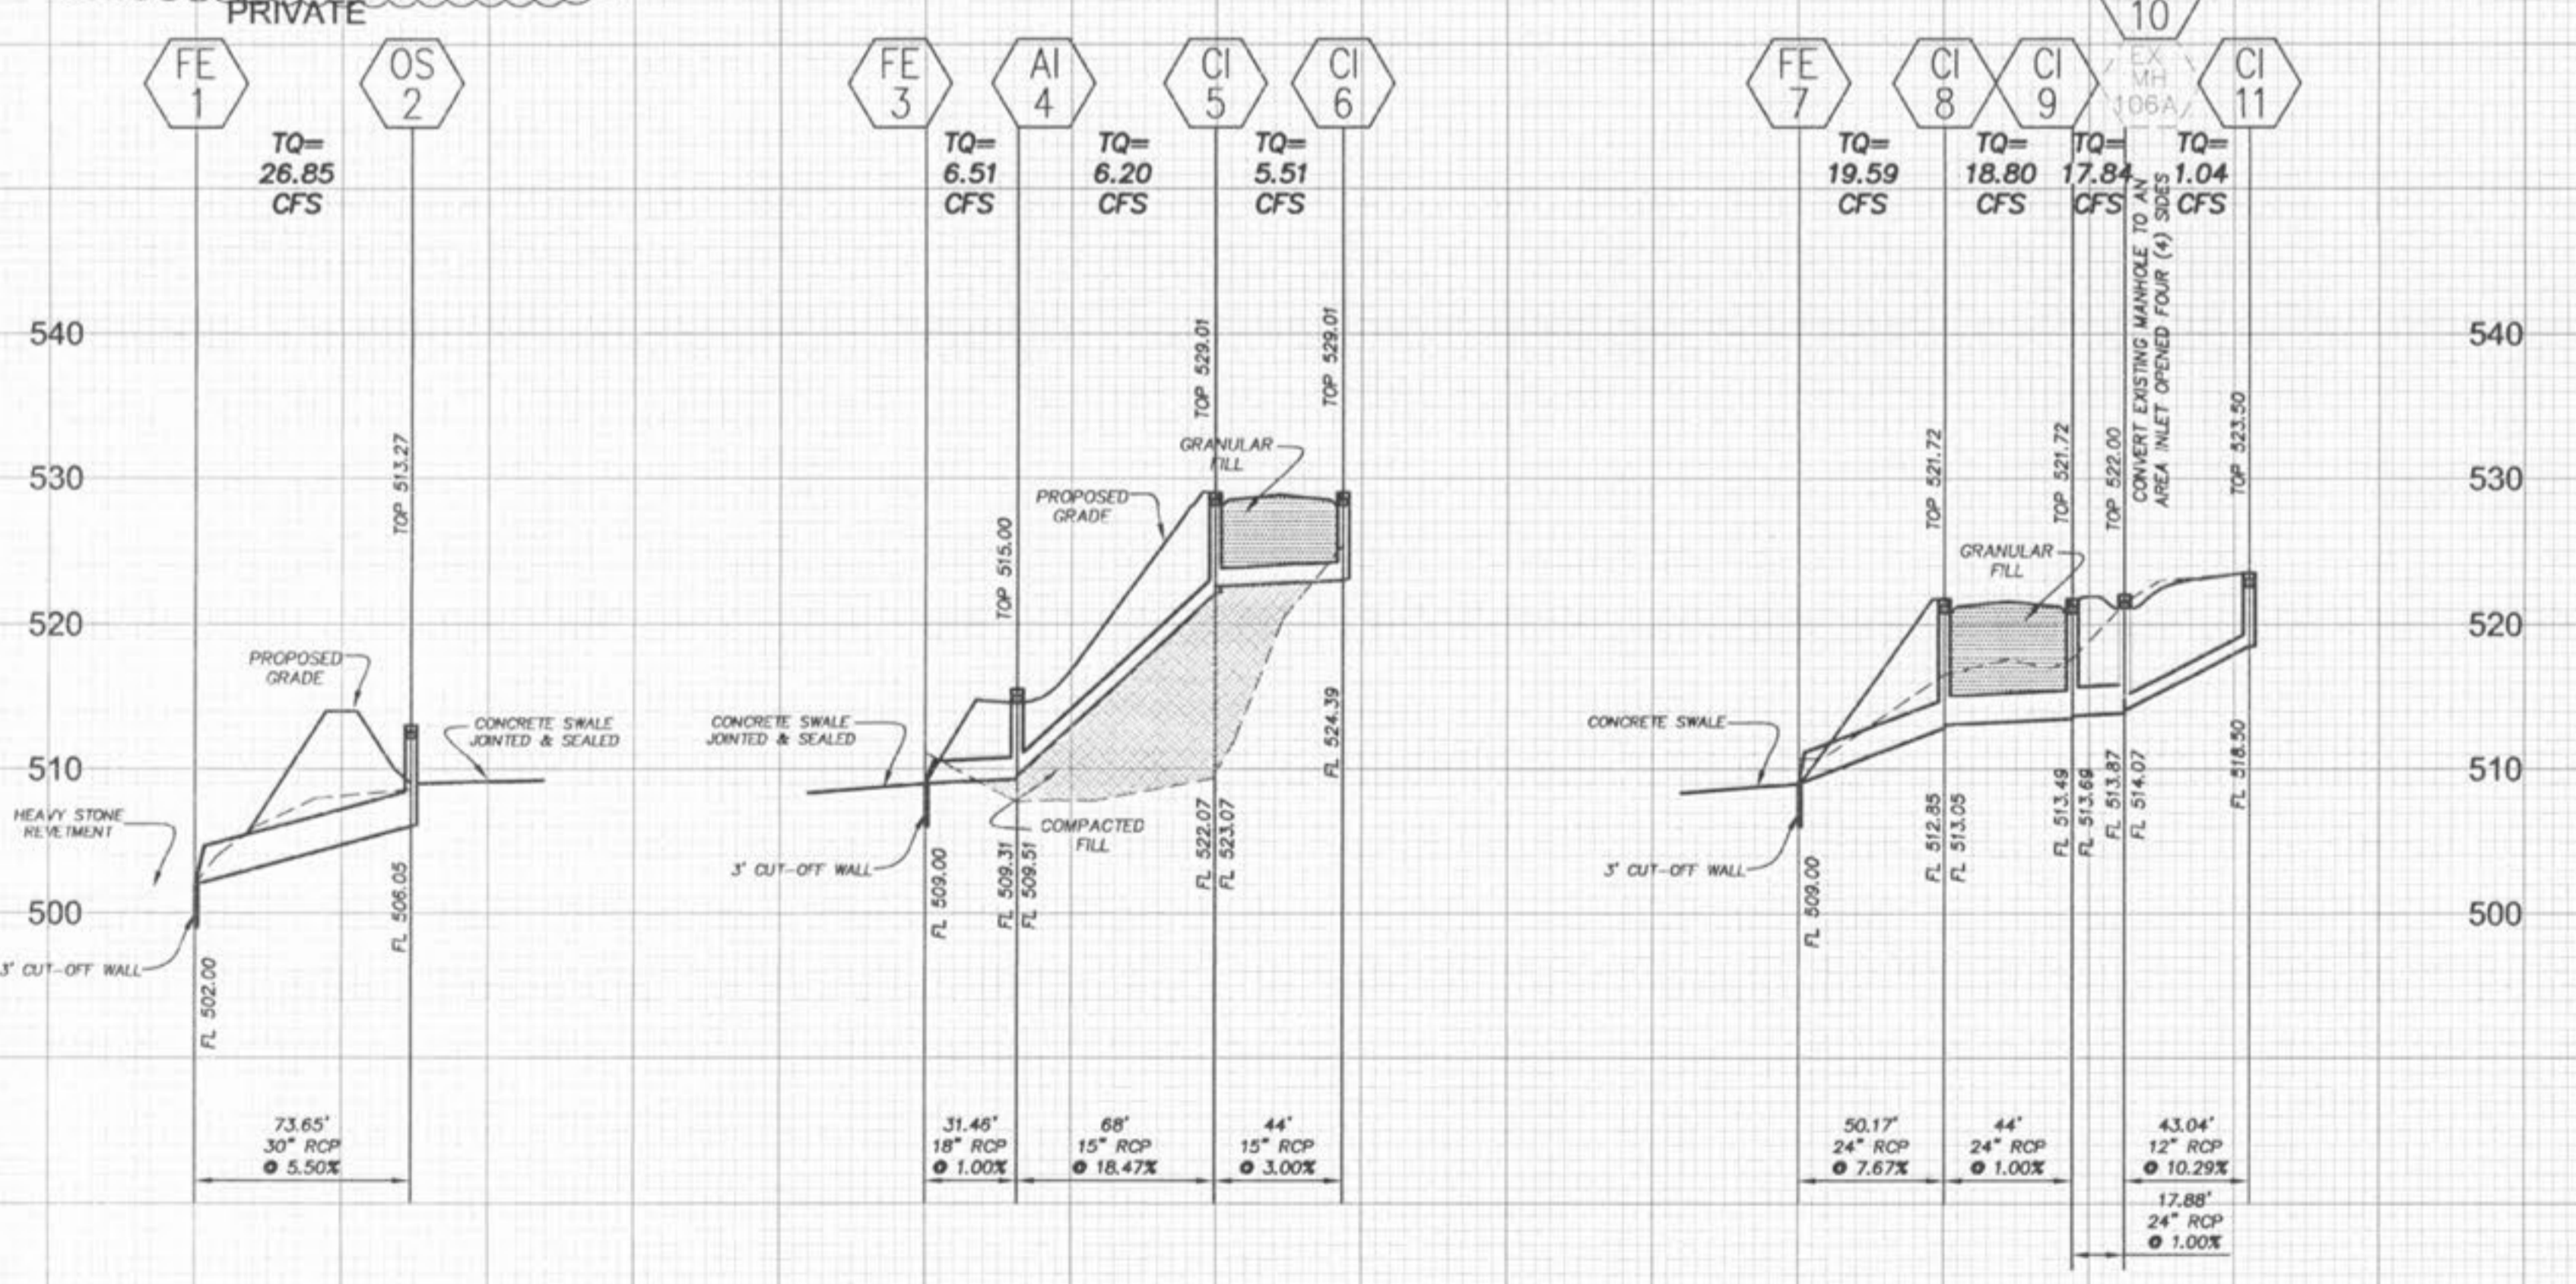

Call BEFORE you DIG
 TOLL FREE
1-800-344-7483
 MISSOURI ONE-CALL SYSTEM, INC.

THE UNDERGROUND UTILITIES SHOWN HEREON WERE PLOTTED FROM AVAILABLE INFORMATION AND DO NOT NECESSARILY REFLECT THE ACTUAL EXISTENCE, NONEXISTENCE, SIZE, TYPE, NUMBER OR LOCATION OF THESE OR OTHER UTILITIES. THE CONTRACTOR SHALL BE RESPONSIBLE FOR VERIFYING THE ACTUAL LOCATION OF ALL UNDERGROUND UTILITIES, SHOWN OR NOT SHOWN, AND SAID UTILITIES SHALL BE LOCATED IN THE FIELD PRIOR TO ANY GRADING, EXCAVATION OR CONSTRUCTION OF IMPROVEMENTS. THESE PROVISIONS SHALL IN NO WAY ABSOLVE ANY PARTY FROM COMPLYING WITH THE UNDERGROUND FACILITY SAFETY AND DAMAGE PREVENTION ACT, CHAPTER 319, RSMo.

[Signature]
 5.5.06

HORIZONTAL SCALE: 1" = 50'
 VERTICAL SCALE: 1" = 10'