



TYPICAL FALLON PARKWAY WIDENING
 NOT TO SCALE

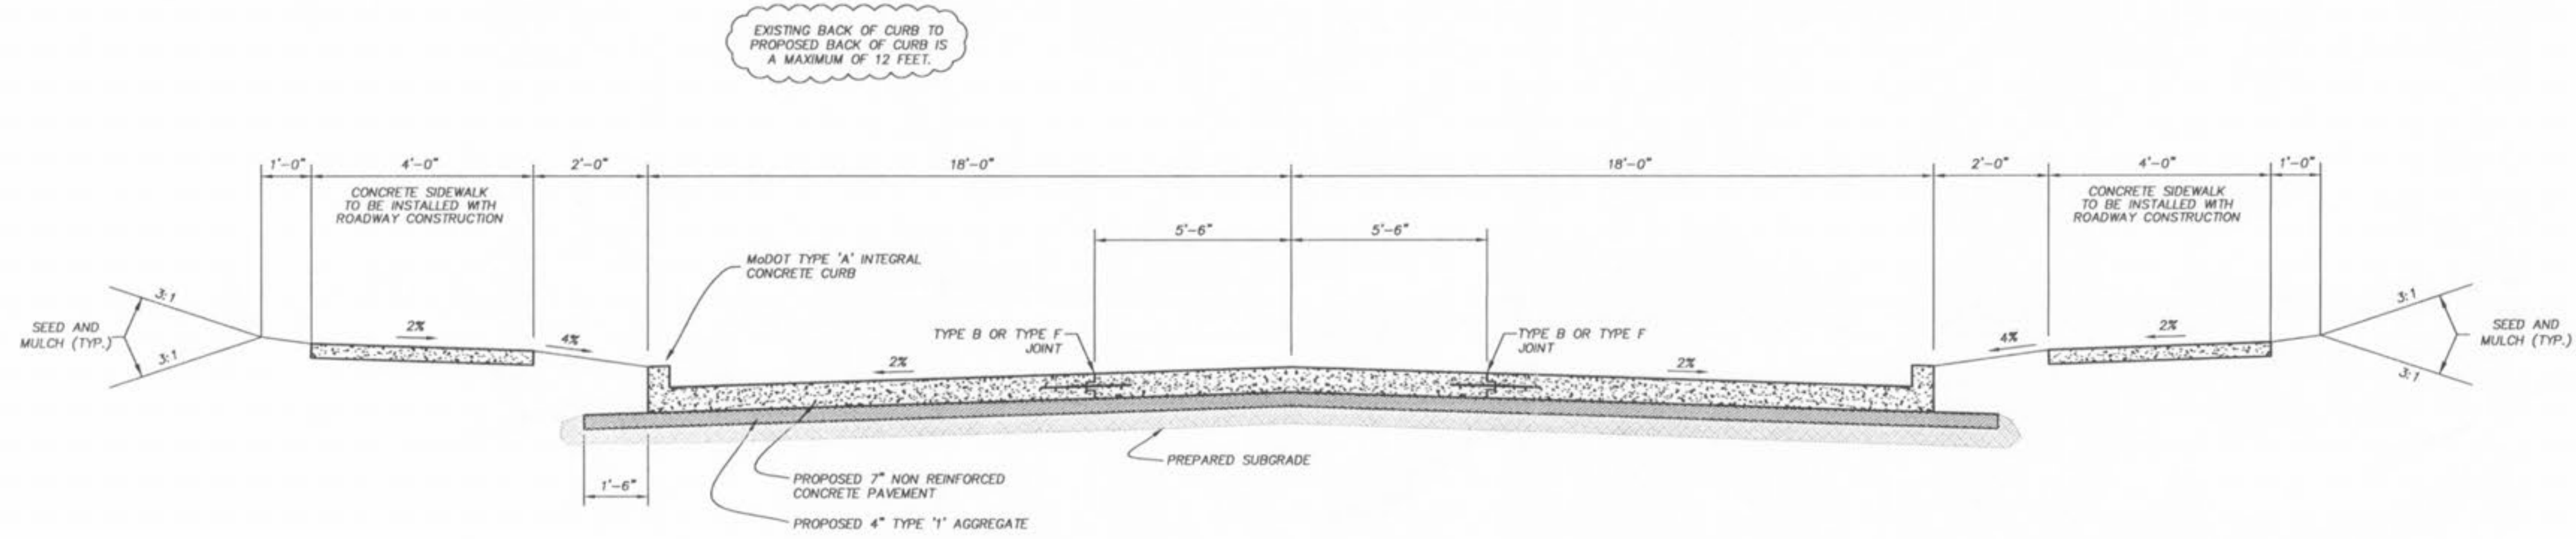

TYPICAL LOOP ROAD SECTION
 NOT TO SCALE

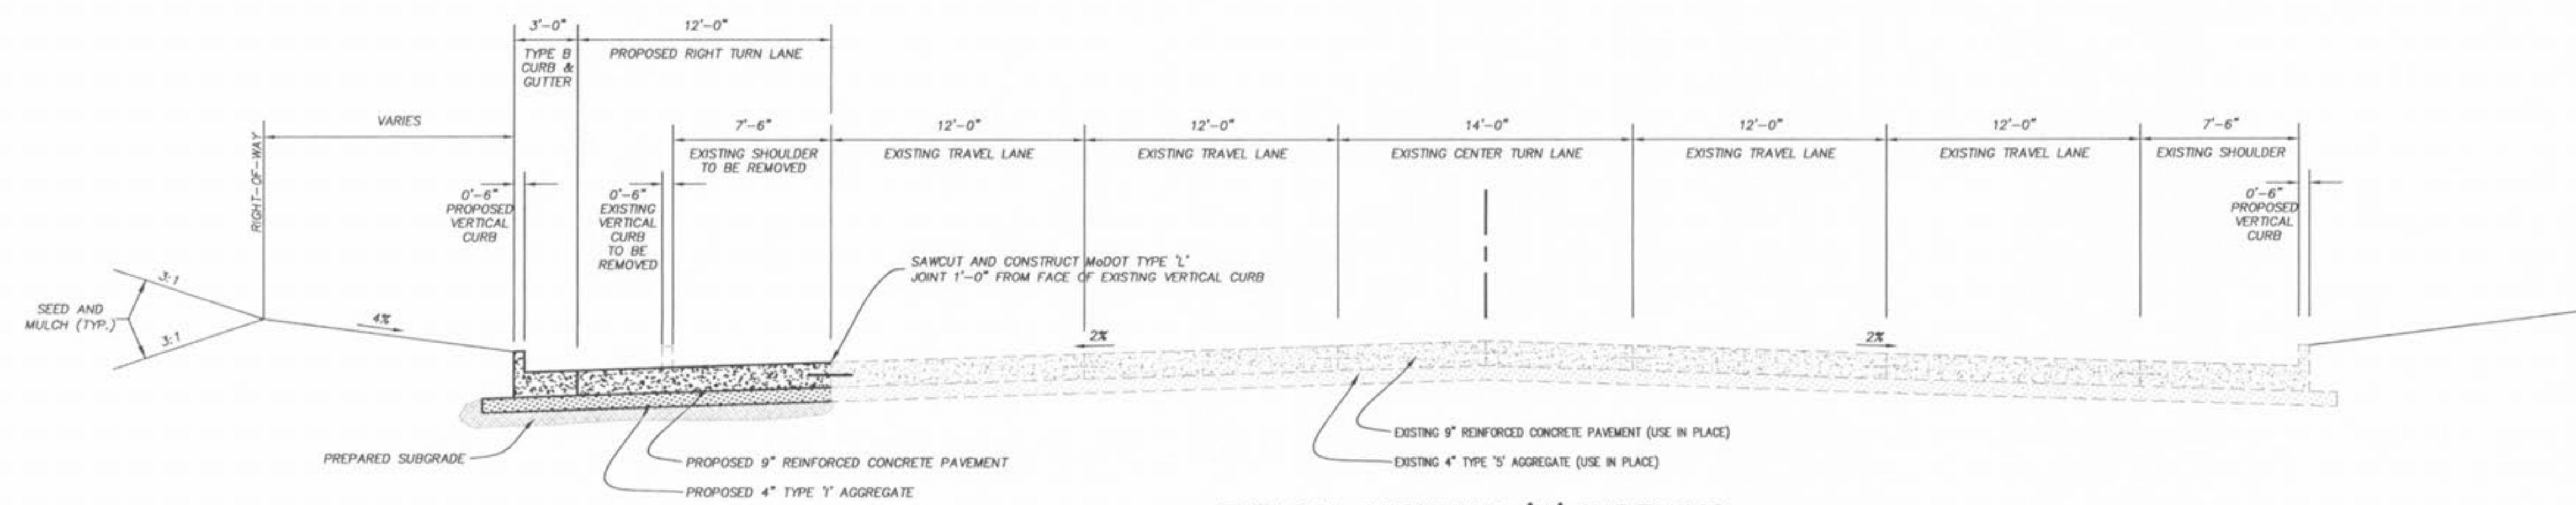

TYPICAL HIGHWAY 'K' WIDENING
 NOT TO SCALE

[Signature]
 5.5.06