
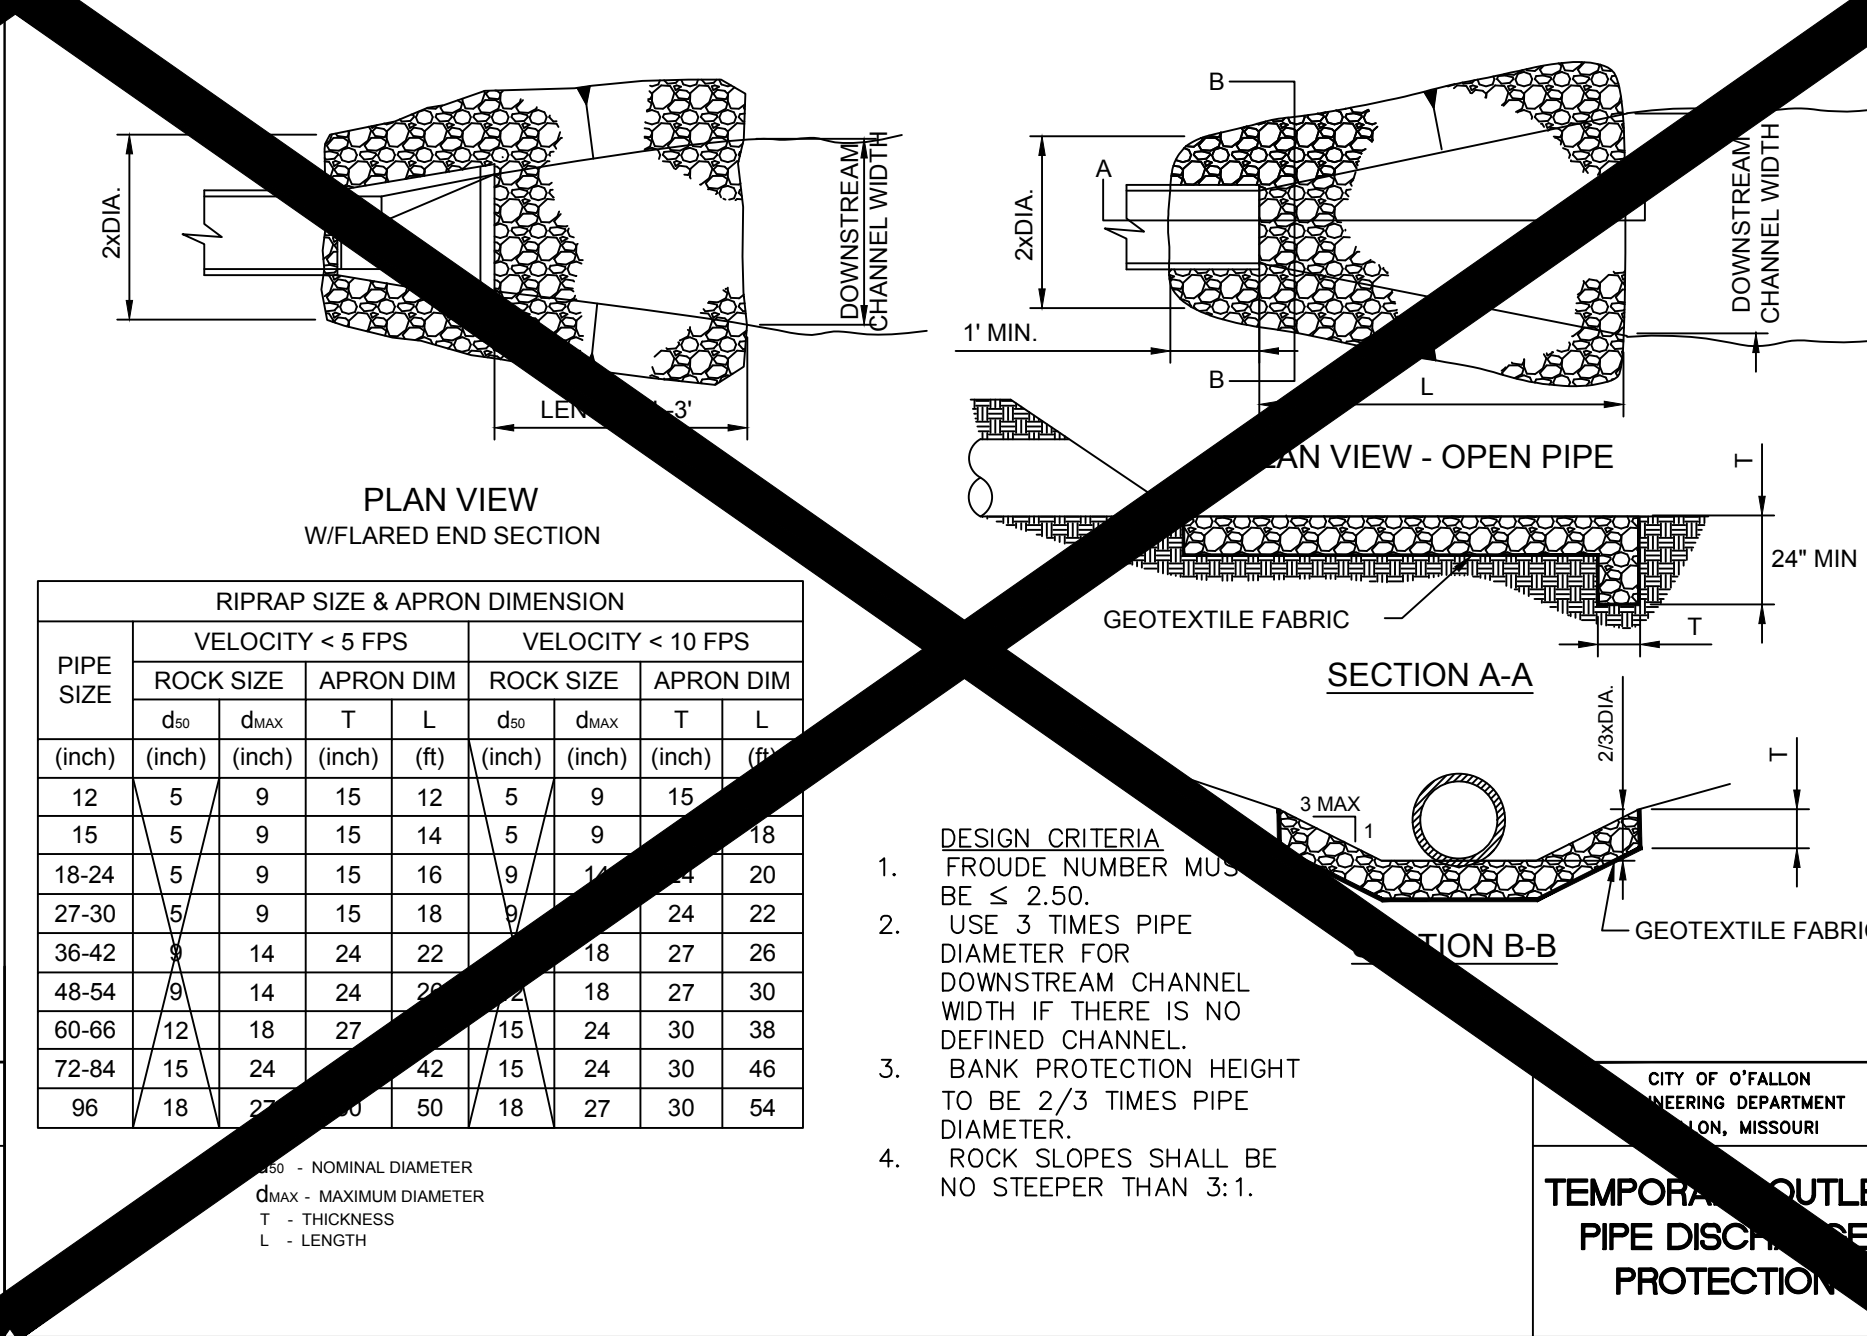
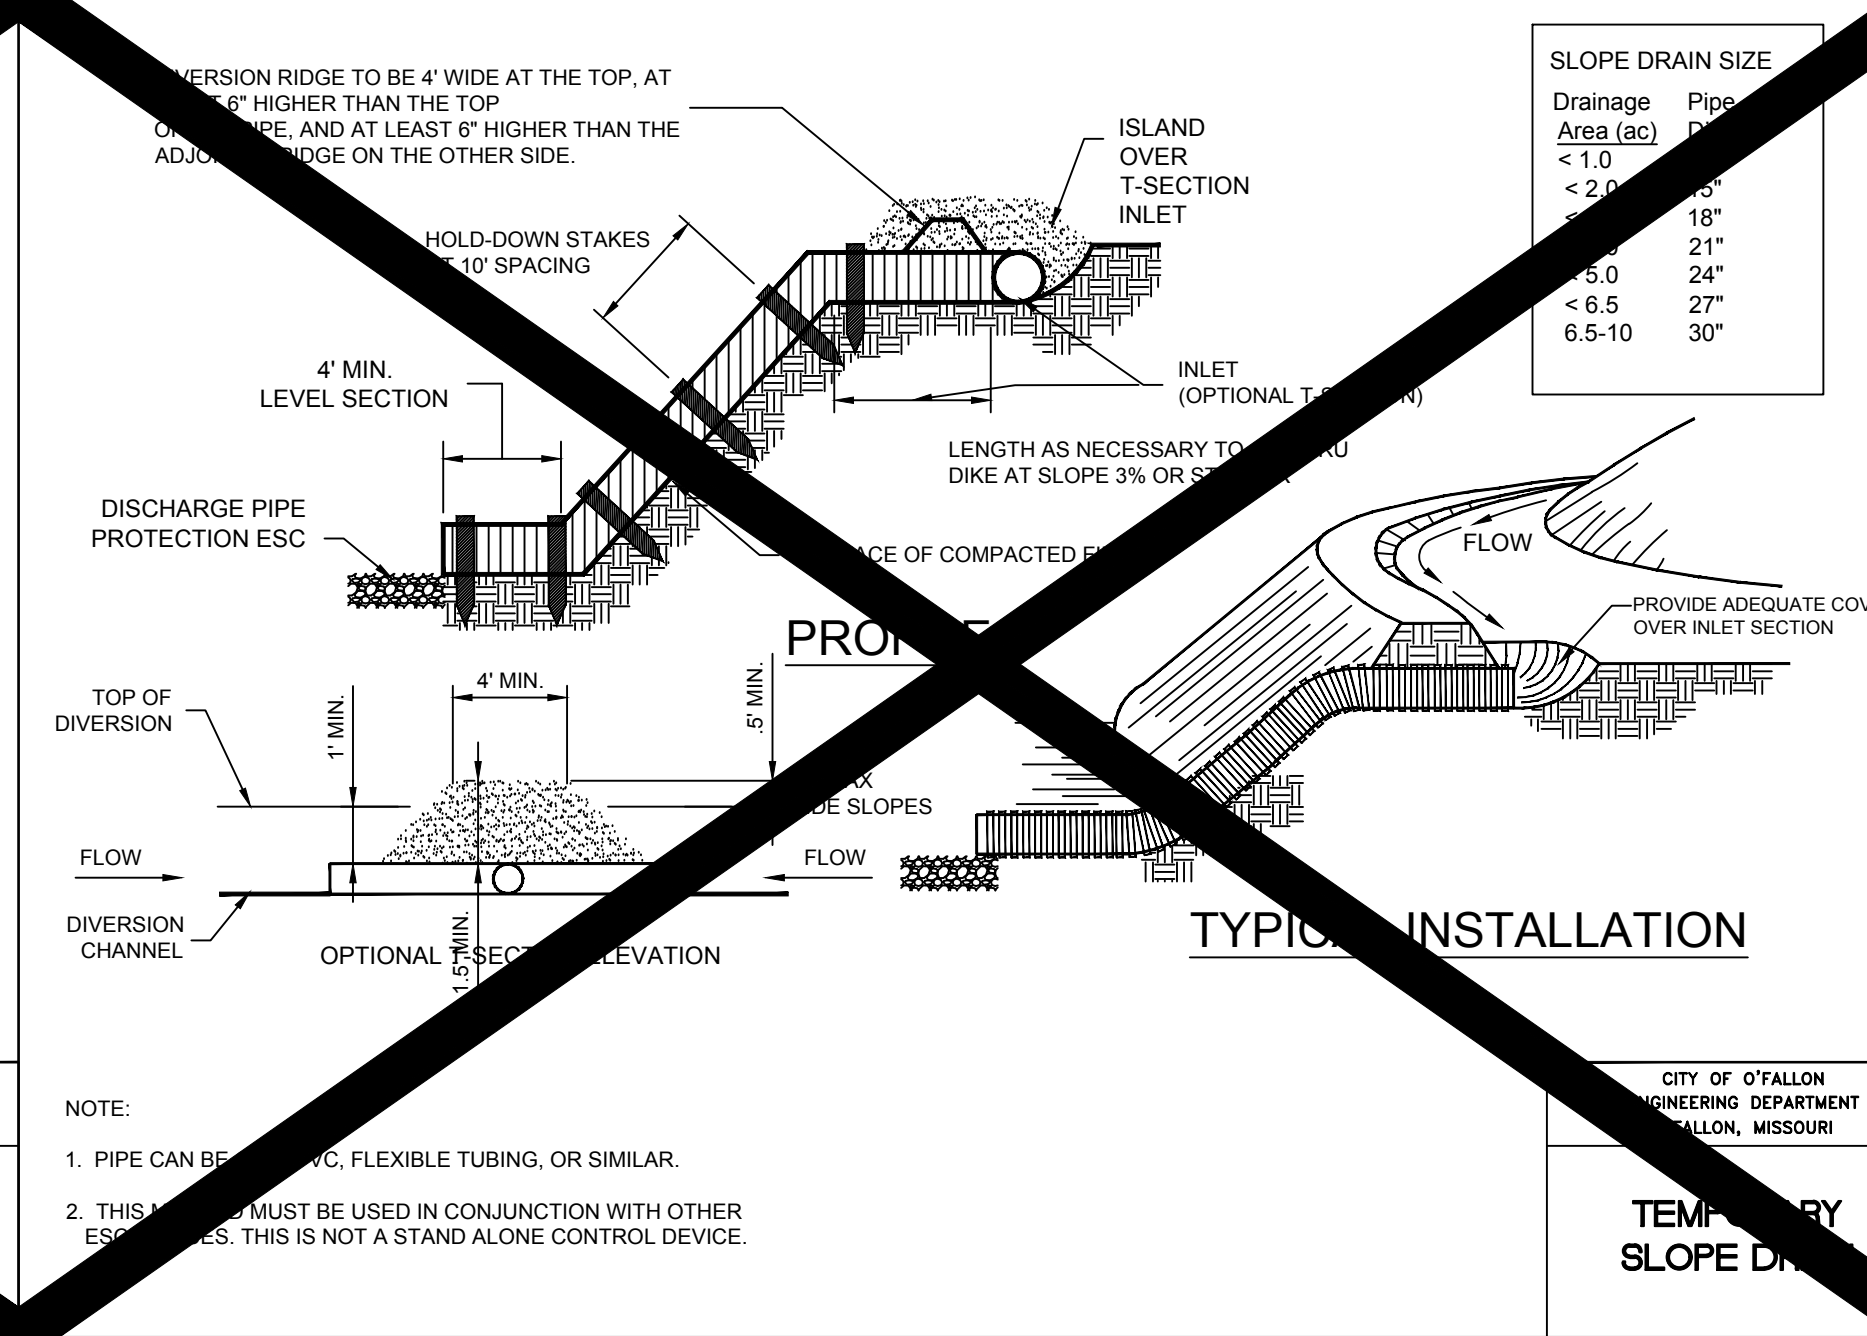
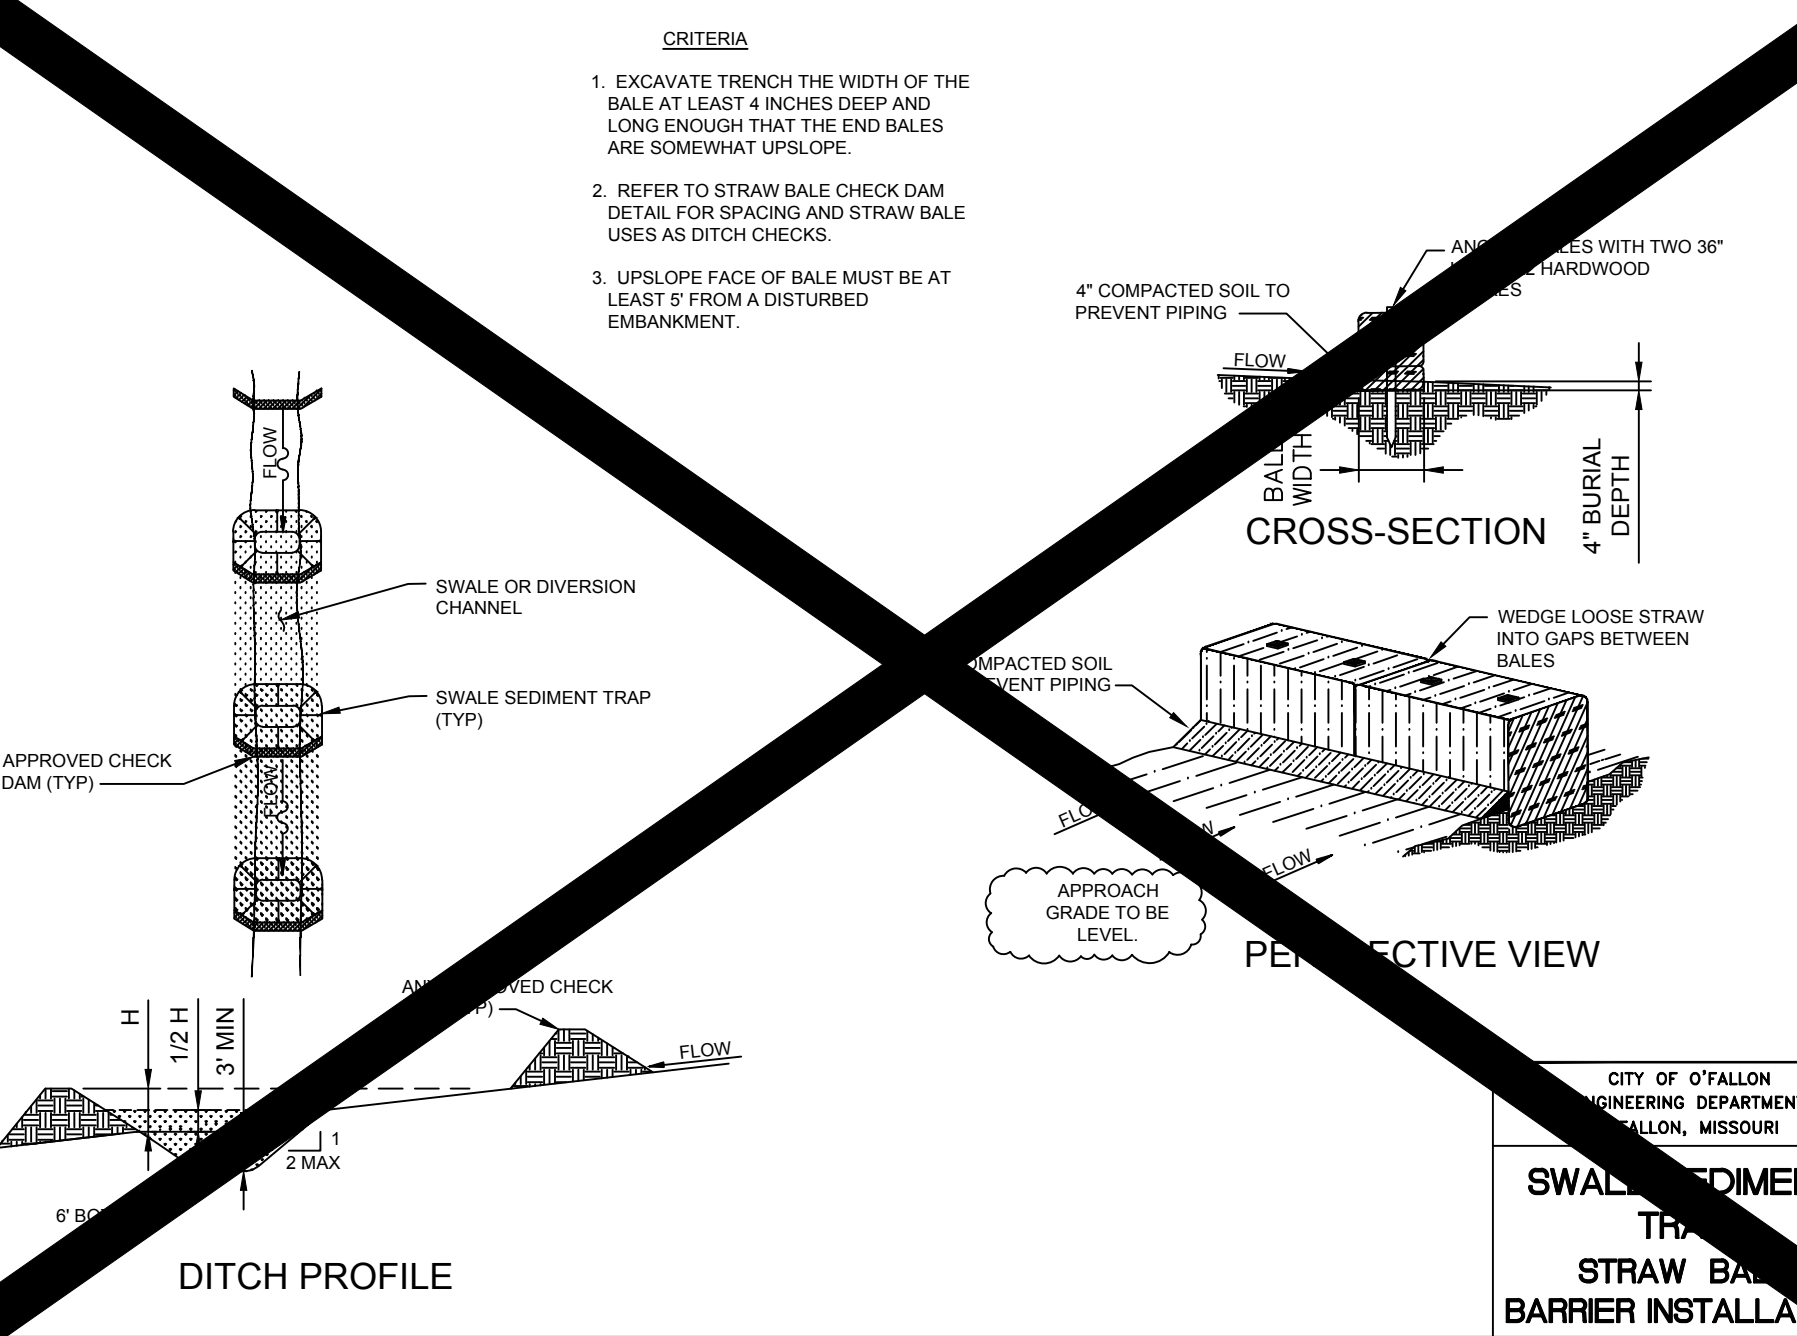
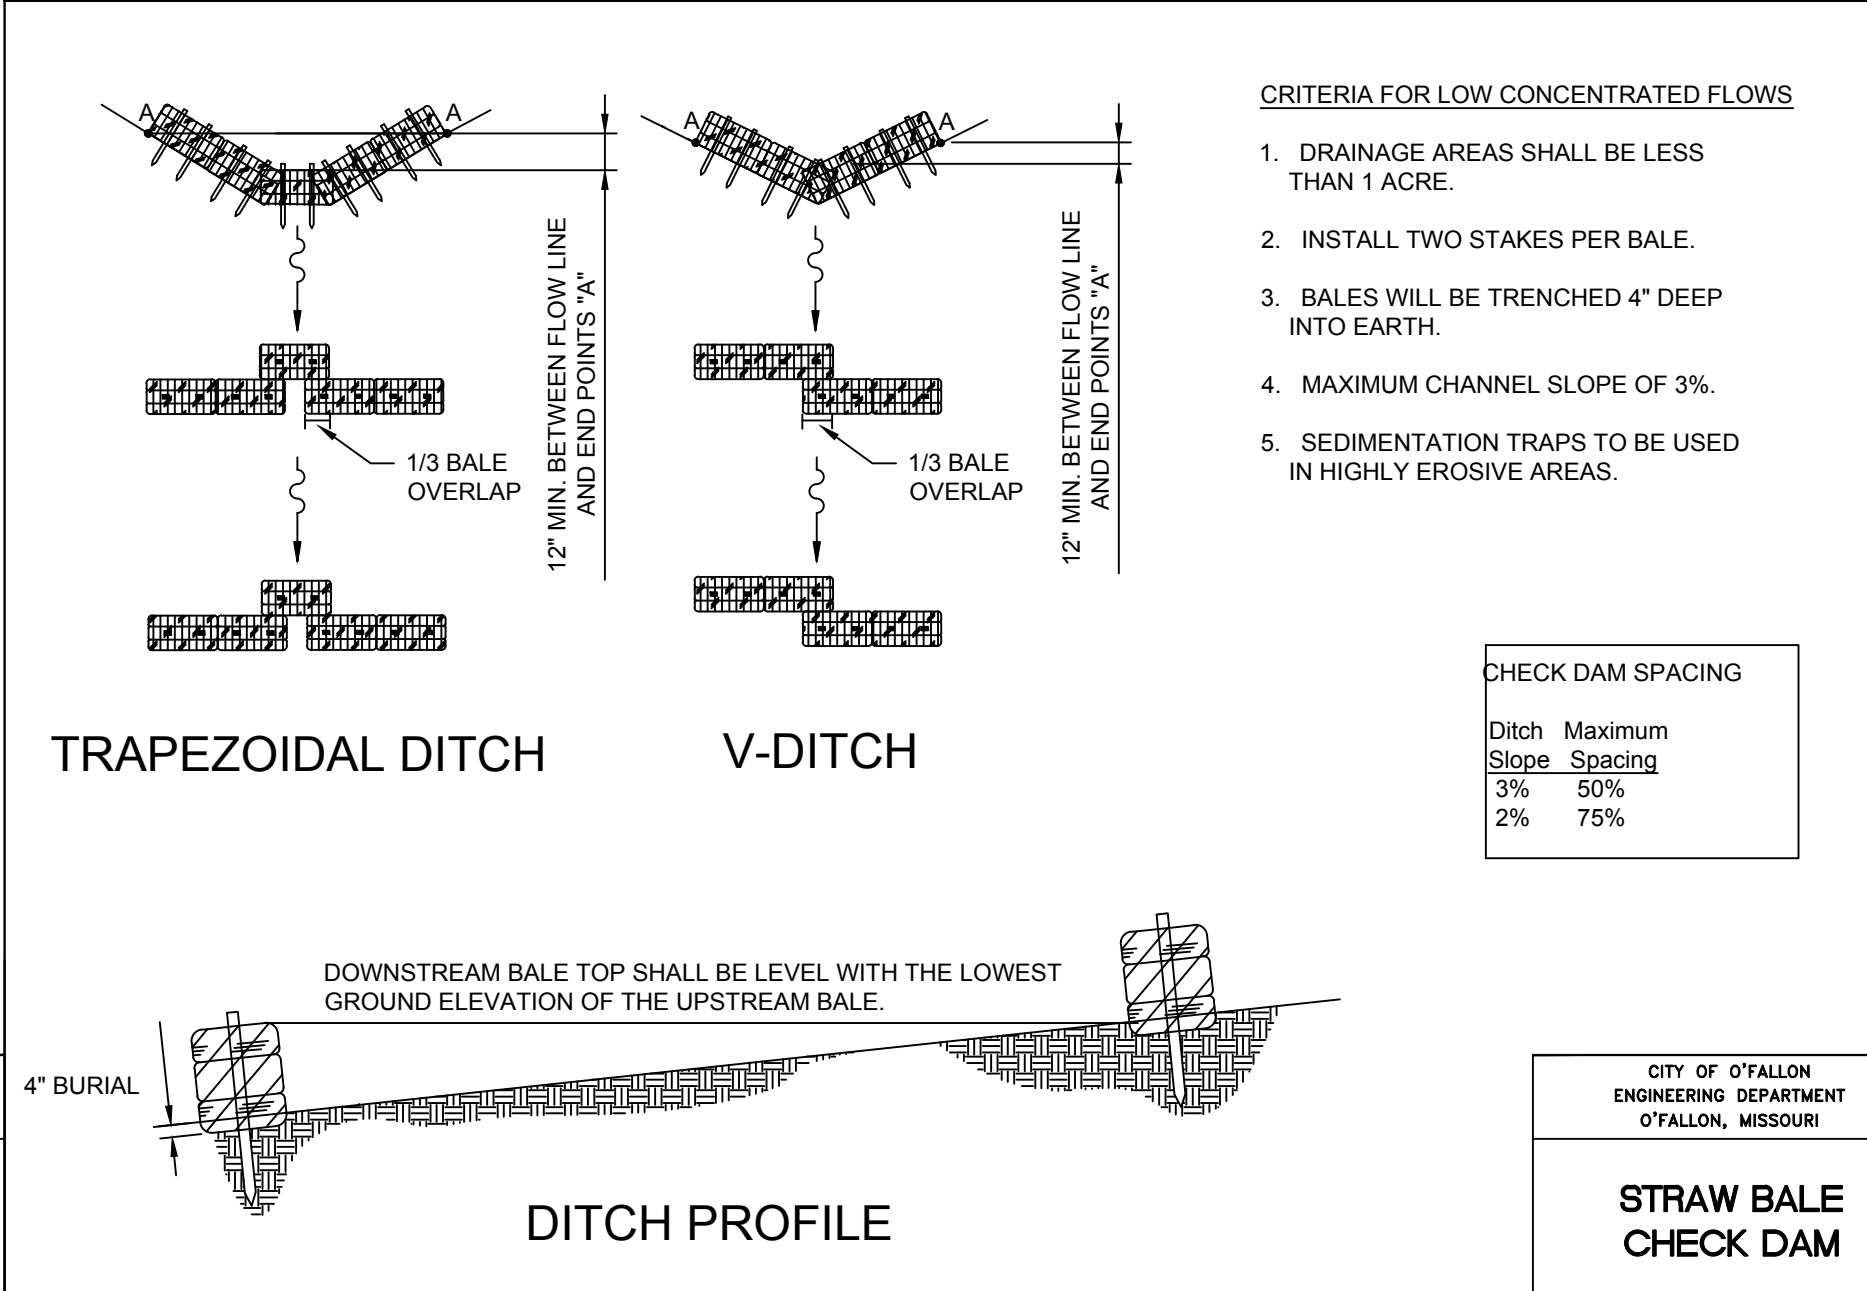
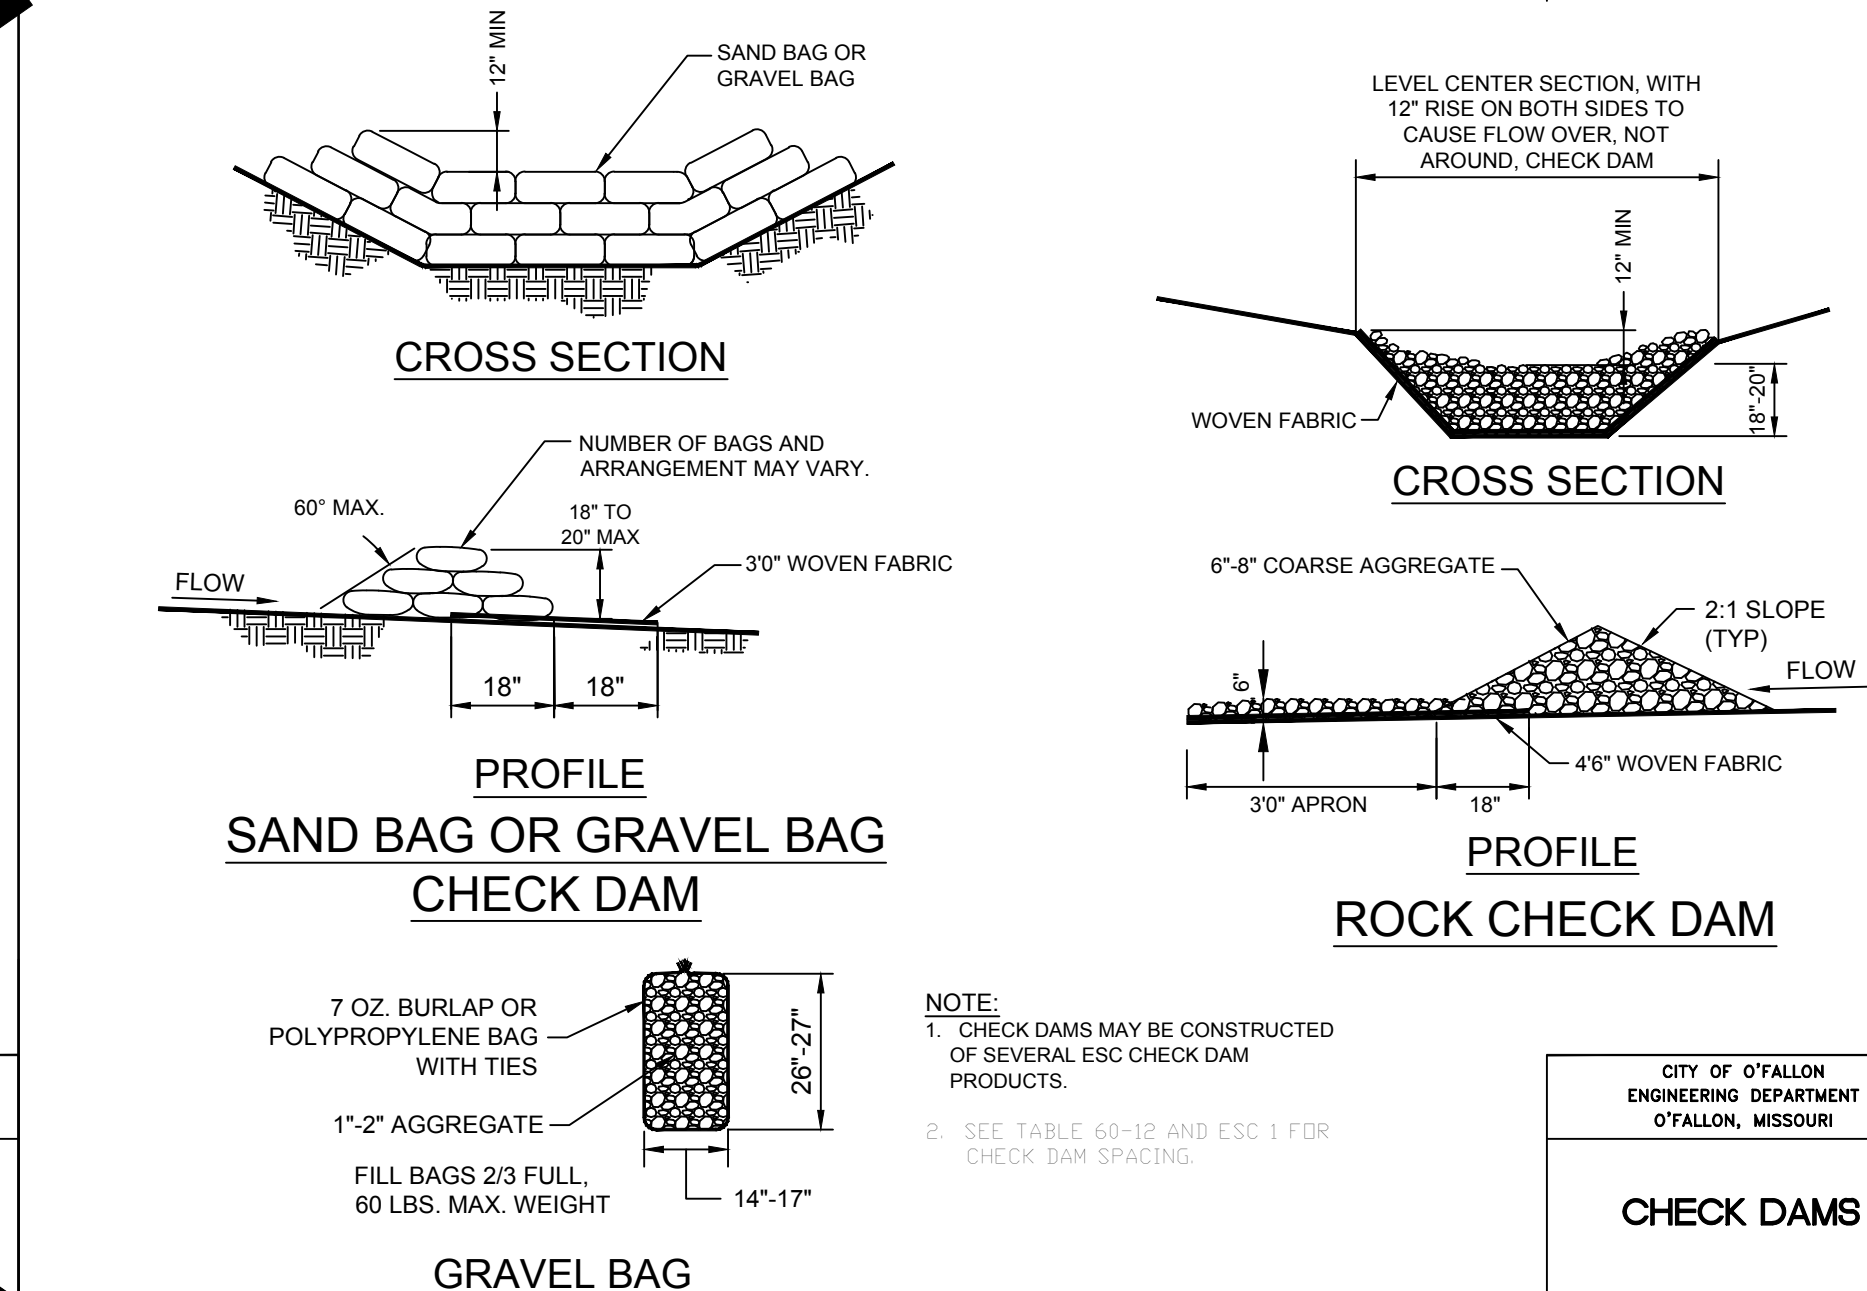
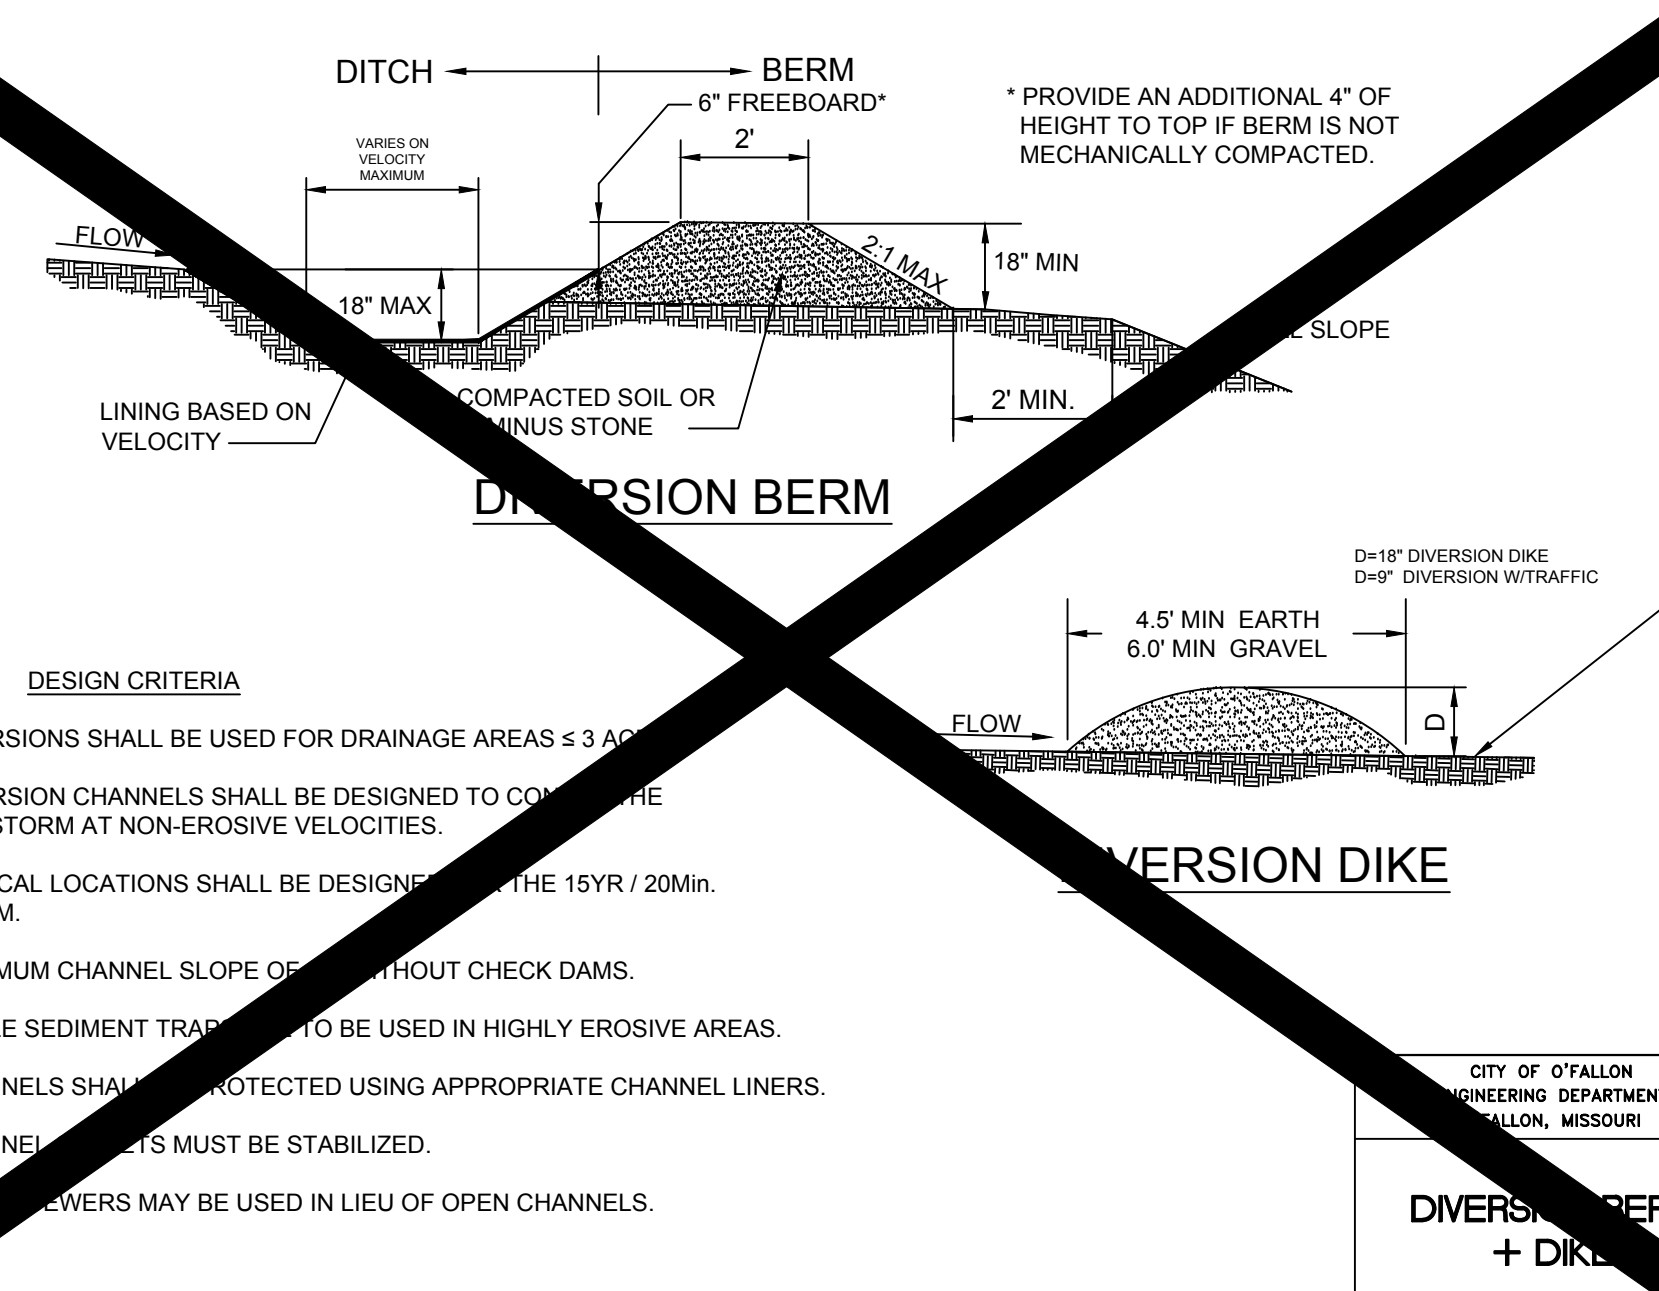
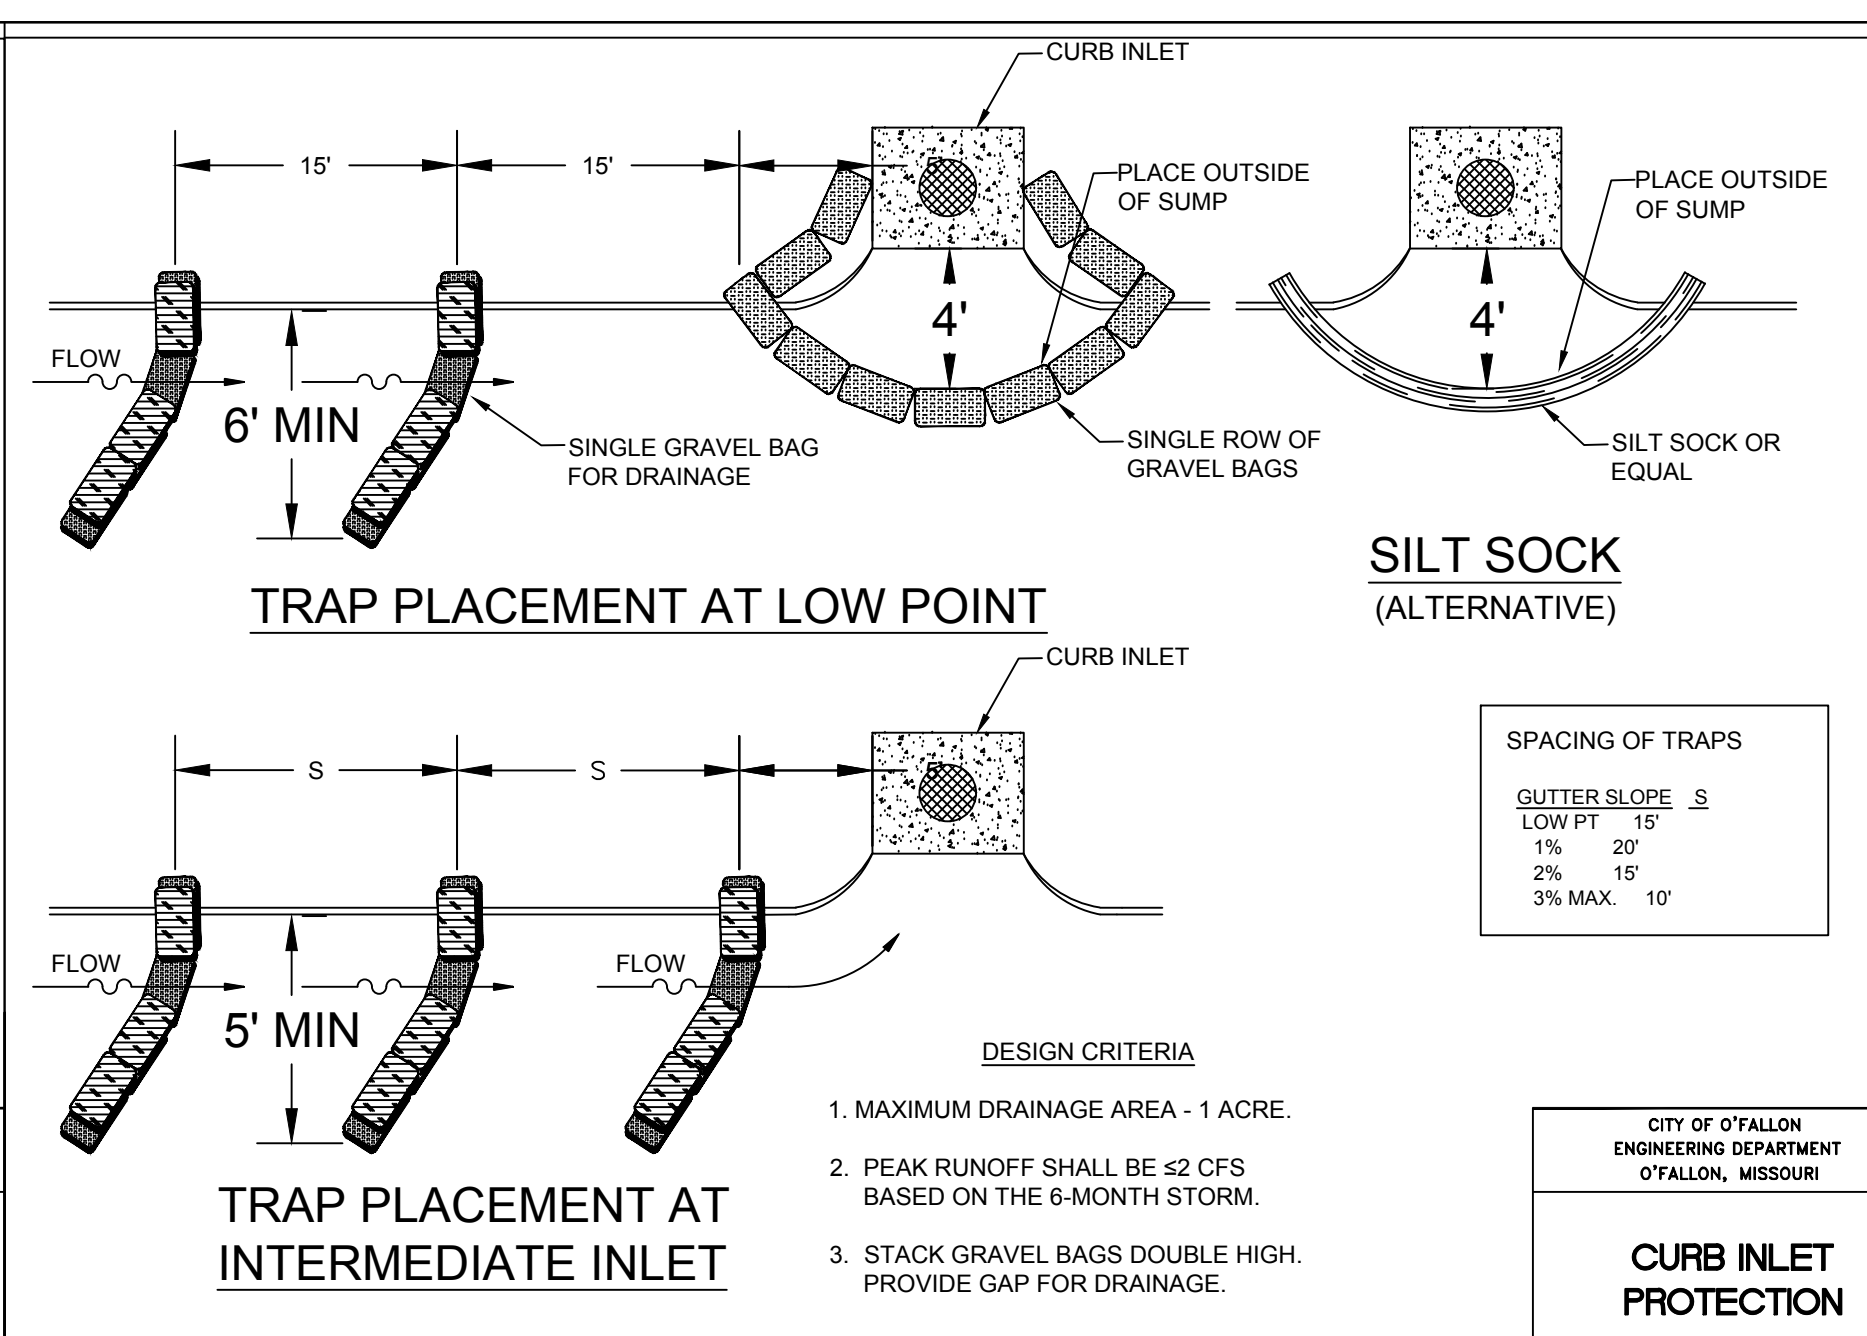


DESIGN CRITERIA

- SILT FENCE FOR SHEET FLOW SHALL HAVE A MAXIMUM DRAINAGE AREA OF 1/4 ACRE PER 100 LF.
- STRAW BALE BARRIERS FOR SHEET FLOW SHALL HAVE A MAXIMUM DRAINAGE AREA OF 1/4 ACRE PER 100 LF.
- REFER TO INDIVIDUAL ESC FIGURE FOR INSTALLATION.
- TERRACING INCLUDES LOGS, WATTLES & FILTER SOCKS.

CITY OF OFALLON ENGINEERING DEPARTMENT OFALLON, MISSOURI

SPACING CHART FOR ESC DEVICES

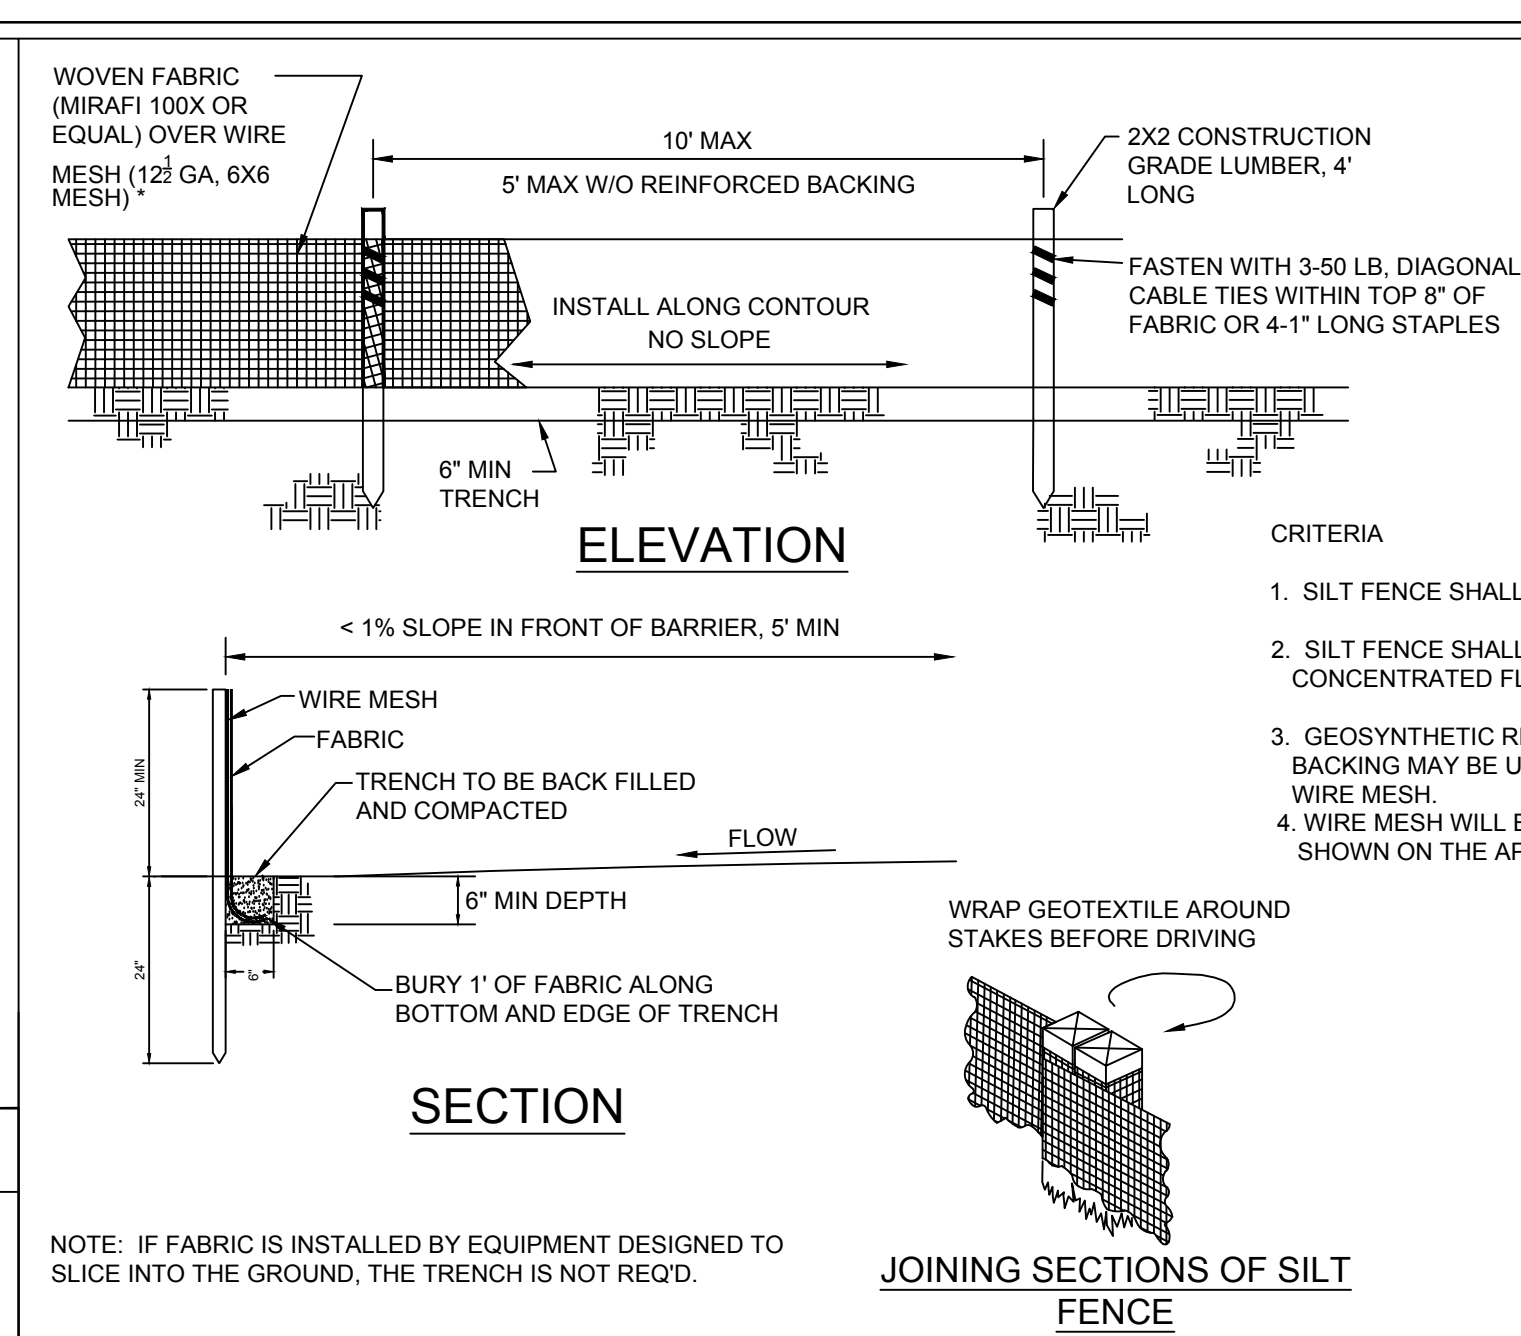


FANNING AVENUE STORM DRAINAGE IMPROVEMENTS

kdG Kuhlmann design Group, Inc.
66 Progress Parkway
St. Louis, Missouri 63043-3706
Tel: 314.434.8898 Fax: 314.434.8280
St. Louis, MO • Belleville, IL

PRIMARY CONTACT: CAROL J. ONEST, P.E. PHONE: 314.434.8888 EMAIL: CAROL.ONEST@KDGINC.COM

CITY OF OFALLON ENGINEERING DEPARTMENT OFALLON, MISSOURI

JOB # : 160031-0003

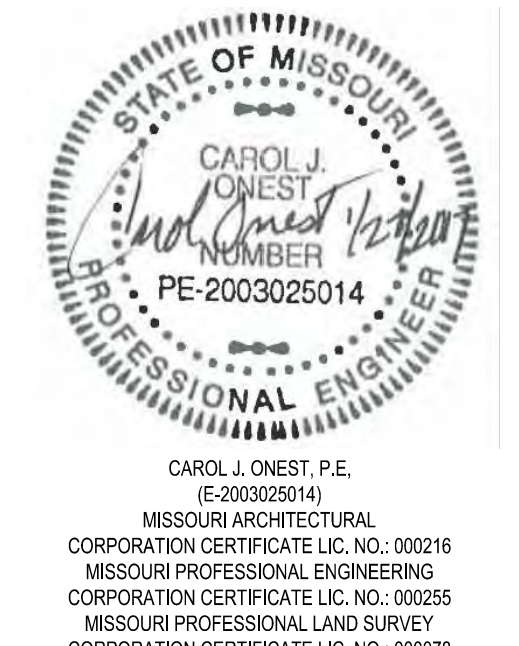

CITY OF OFALLON
100 NORTH MAIN STREET
OFALLON, MO 63366
PH. (636) 379-5590
E-MAIL: CCLEERCY@OFALLON.MO.US

CITY OF OFALLON ENGINEERING DEPARTMENT OFALLON, MISSOURI

PREPARED FOR:

City No. _____

Page No. _____

C4-02