



418 WOODLAWN DRIVEWAY PLAN

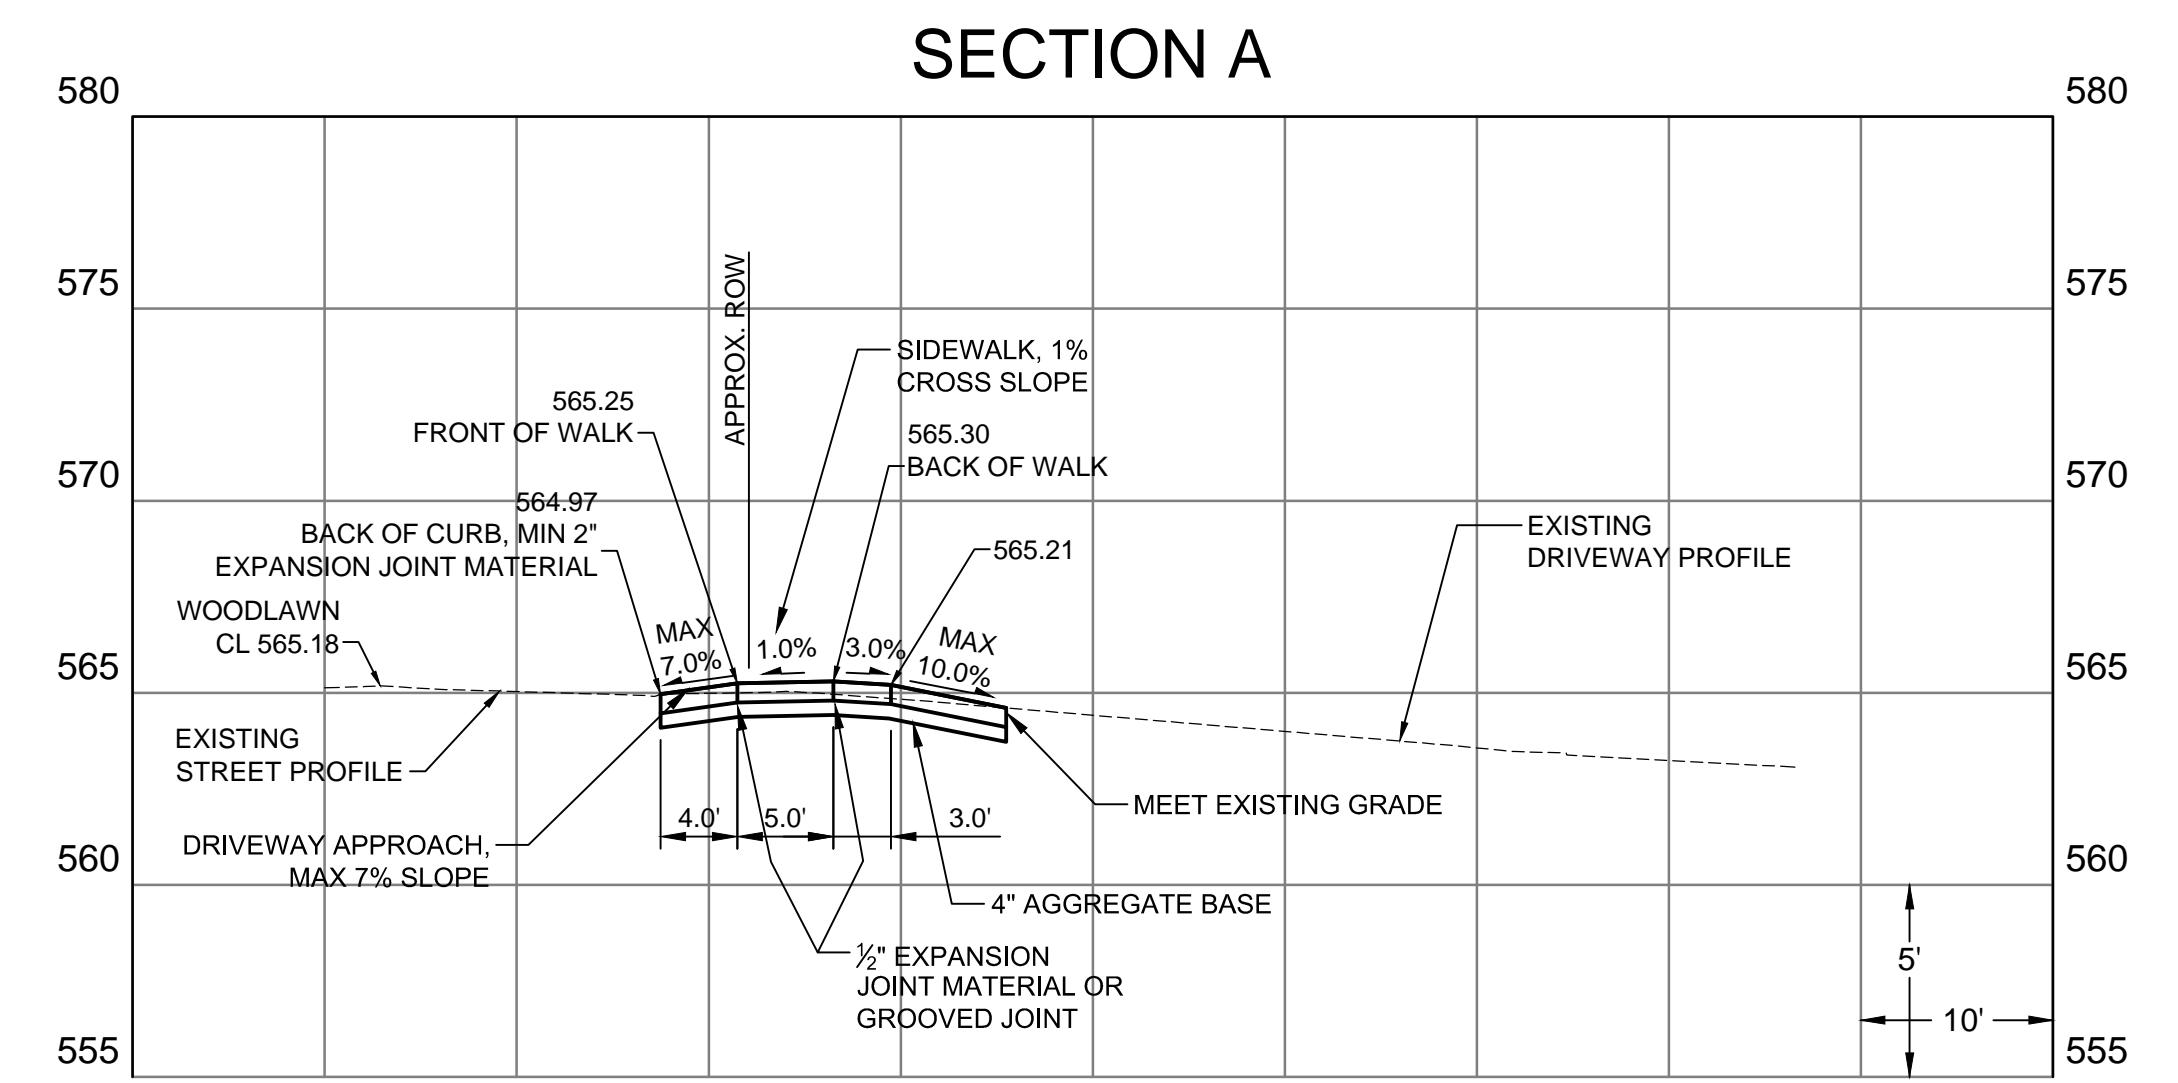


- NOTES:
1. ALL DRIVEWAY ENTRANCES SHALL BE SIX (6) INCHES P.C.C. IN DEPTH FROM THE CURB TO THE PROPERTY LINE.
  2. ALL DRIVEWAY APPROACHES CONSTRUCTED IN CONJUNCTION WITH SIDEWALK SHALL GIVE THE APPEARANCE THAT THE SIDEWALK IS CONTINUOUS. THAT PORTION OF THE DRIVEWAY APPROACH THAT DOUBLES AS A SIDEWALK SHALL HAVE A ONE-FOURTH (1/4) INCH PER FOOT CROSS SLOPE THE SAME AS THE ABUTTING SIDEWALK.
  3. A TWO (2) INCH EXPANSION JOINT IS REQUIRED BETWEEN THE STREET AND DRIVEWAY APPROACH.

418 WOODLAWN DRIVEWAY PROFILE

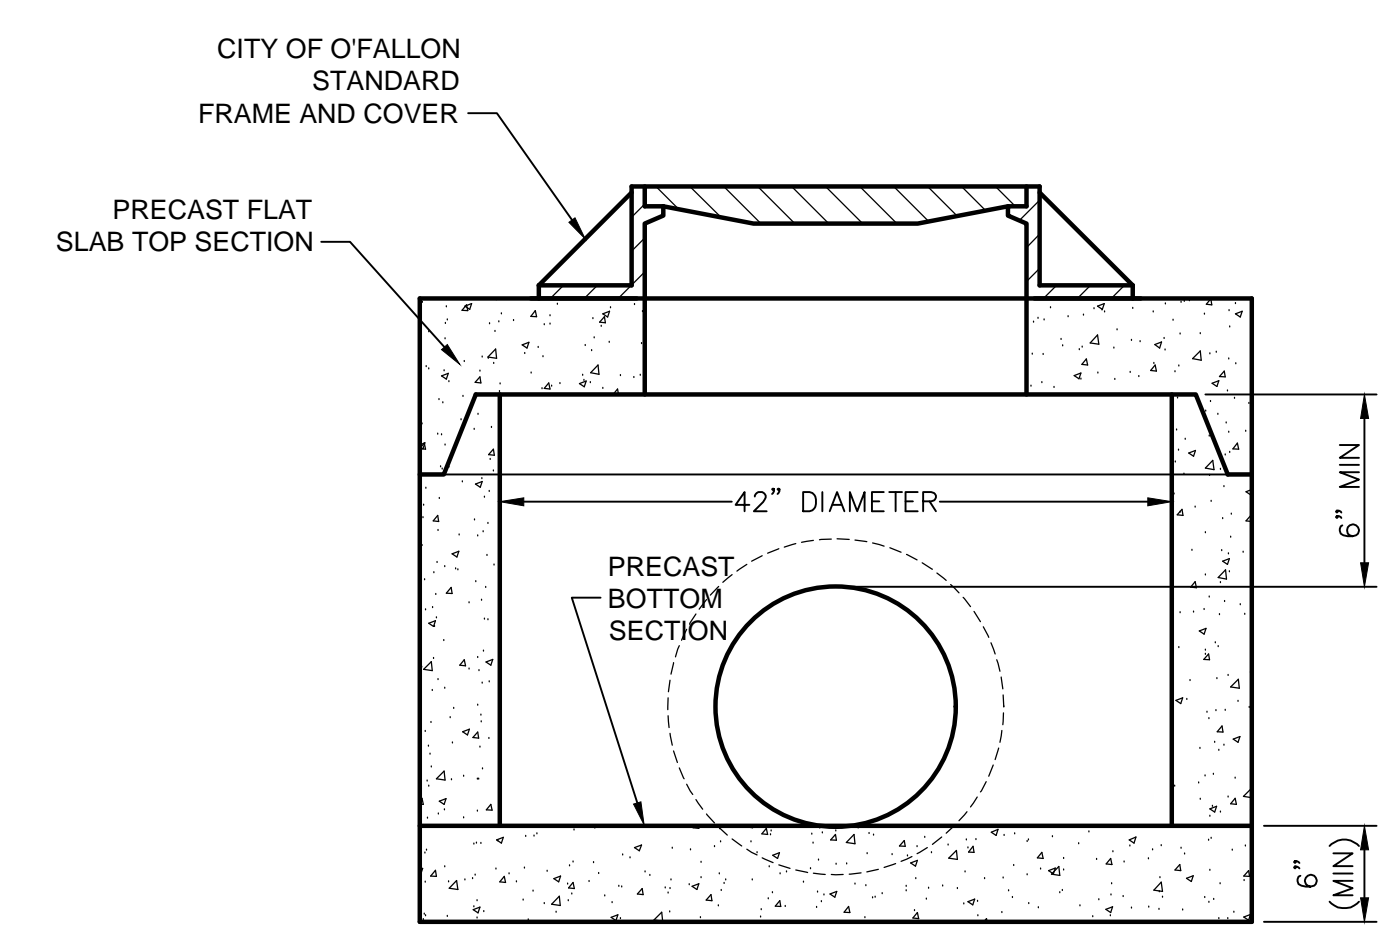


- DETAIL NOTES:
1. CONTRACTOR SHALL SUPPLY SHOP DRAWING THAT WILL WITHSTAND HS-20 LOADING. DRAWINGS SHALL BE SIGNED/DEALED BY MISSOURI PROFESSIONAL ENGINEER.
  2. INFORMATION SHOWN SHALL BE VERIFIED BY CONTRACTOR PRIOR TO CONSTRUCTION
  3. DIMENSIONS, MINIMUM THICKNESS, REINFORCEMENT, ETC. SHALL BE PER MSD SPECIFICATIONS, PART 2, SECTION F.
  4. INLET COVERS SHALL COMPLY WITH CITY REQUIREMENTS

SHALLOW MANHOLE  
SCALE: N.T.S.

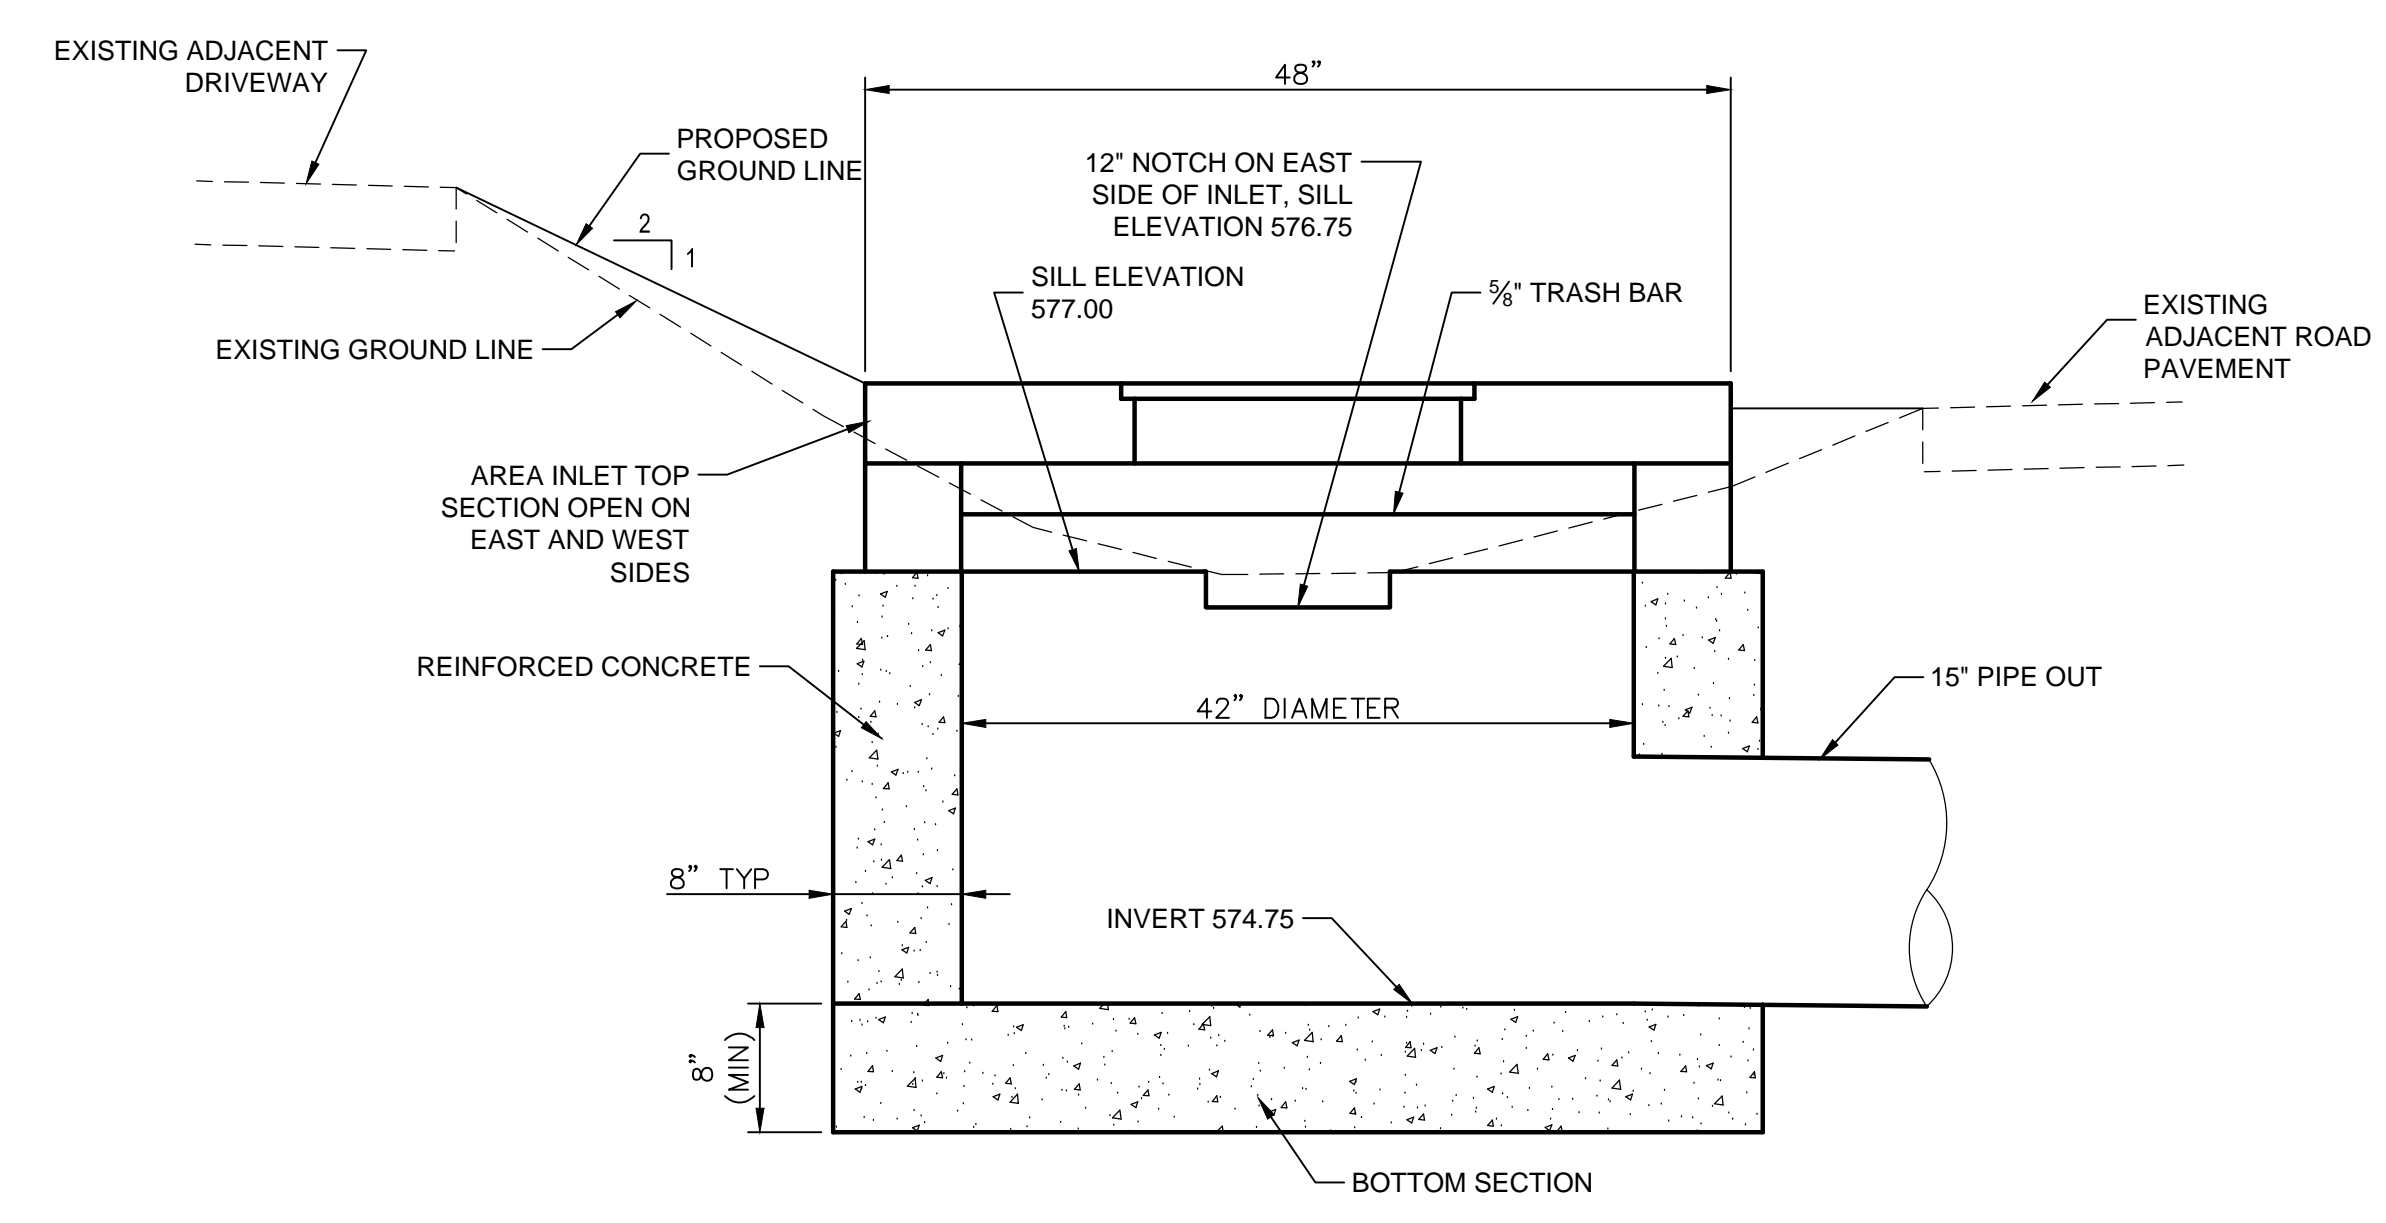

- DETAIL NOTES:
1. CONTRACTOR SHALL SUPPLY SHOP DRAWING THAT WILL WITHSTAND HS-20 LOADING. DRAWINGS SHALL BE SIGNED/DEALED BY MISSOURI PROFESSIONAL ENGINEER.
  2. INFORMATION SHOWN SHALL BE VERIFIED BY CONTRACTOR PRIOR TO CONSTRUCTION
  3. DIMENSIONS, MINIMUM THICKNESS, REINFORCEMENT, ETC. SHALL BE PER MSD SPECIFICATIONS, PART 2, SECTION F.
  4. INLET COVERS SHALL COMPLY WITH CITY REQUIREMENTS

SHALLOW INLET (AI7)  
SCALE: N.T.S.

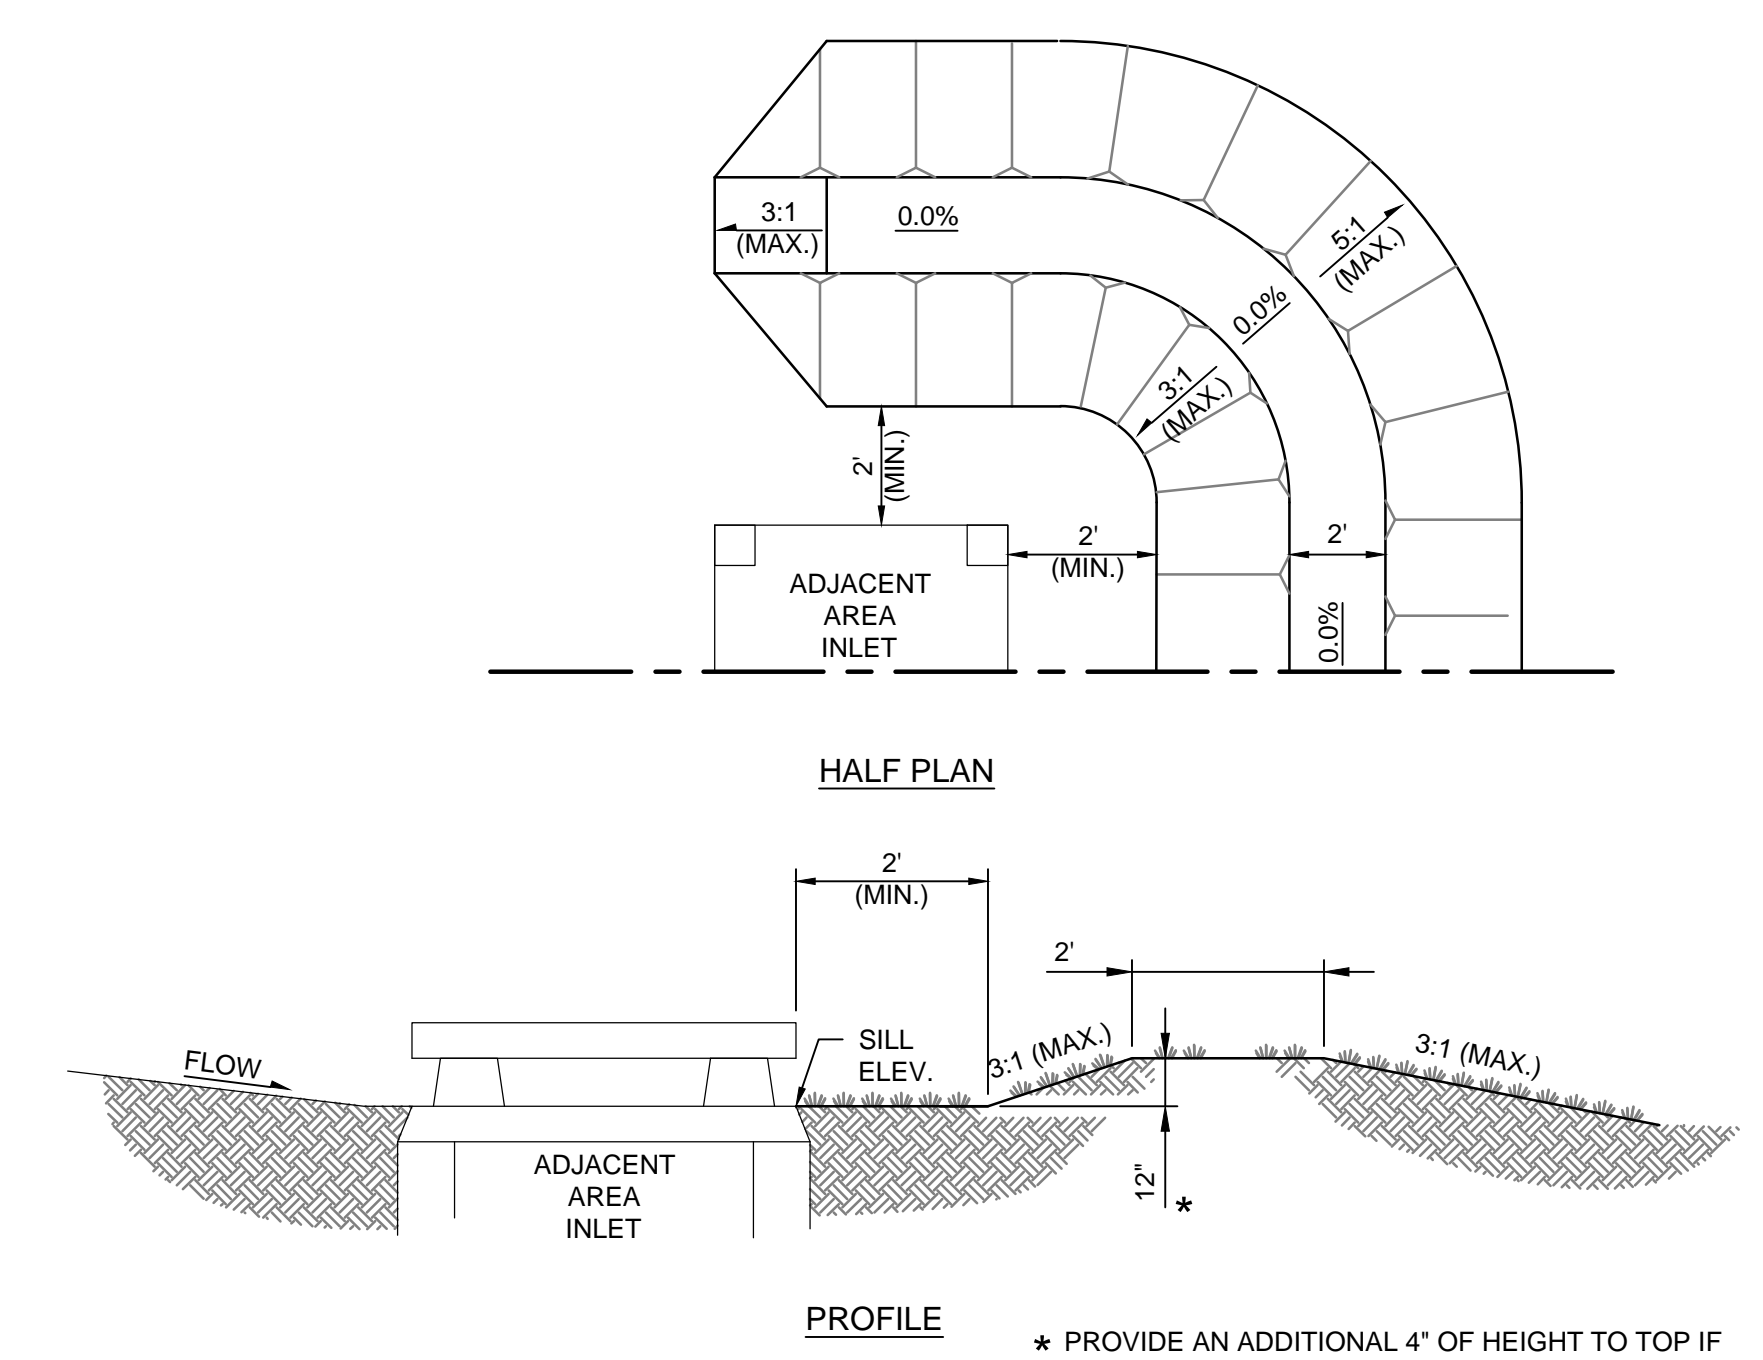

\* PROVIDE AN ADDITIONAL 4" OF HEIGHT TO TOP IF BERM IS NOT MECHANICALLY COMPACTED.

BERM DETAIL  
SCALE: N.T.S.

FANNING AVENUE  
STORM DRAINAGE  
IMPROVEMENTS

PRIMARY CONTACT  
CAROL J. ONEST, P.E.  
PHONE: 314.434.8898  
EMAIL: CAROL.ONEST@KDCINC.COM


**KdG**  
Kuhmann design Group, Inc.  
66 Progress Parkway  
St. Louis, Missouri 63043-3706  
Tel: 314.434.8898 Fax: 314.434.8280  
St. Louis, MO • Belleville, IL

KdG JOB #: 160031-0003



CITY OF O'FALLON  
100 NORTH MAIN STREET  
O'FALLON, MO 63366  
PH. (636) 379-5590  
E-MAIL: CCLEERCY@O'FALLON.MO.US

CITY OF O'FALLON  
100 NORTH MAIN STREET  
O'FALLON, MO 63366  
PH. (636) 379-5590  
E-MAIL: CCLEERCY@O'FALLON.MO.US

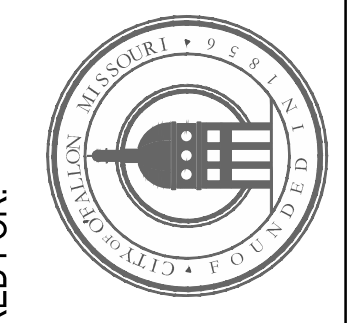

City No.

Page No.

C4-03

ADDITIONAL DETAILS