
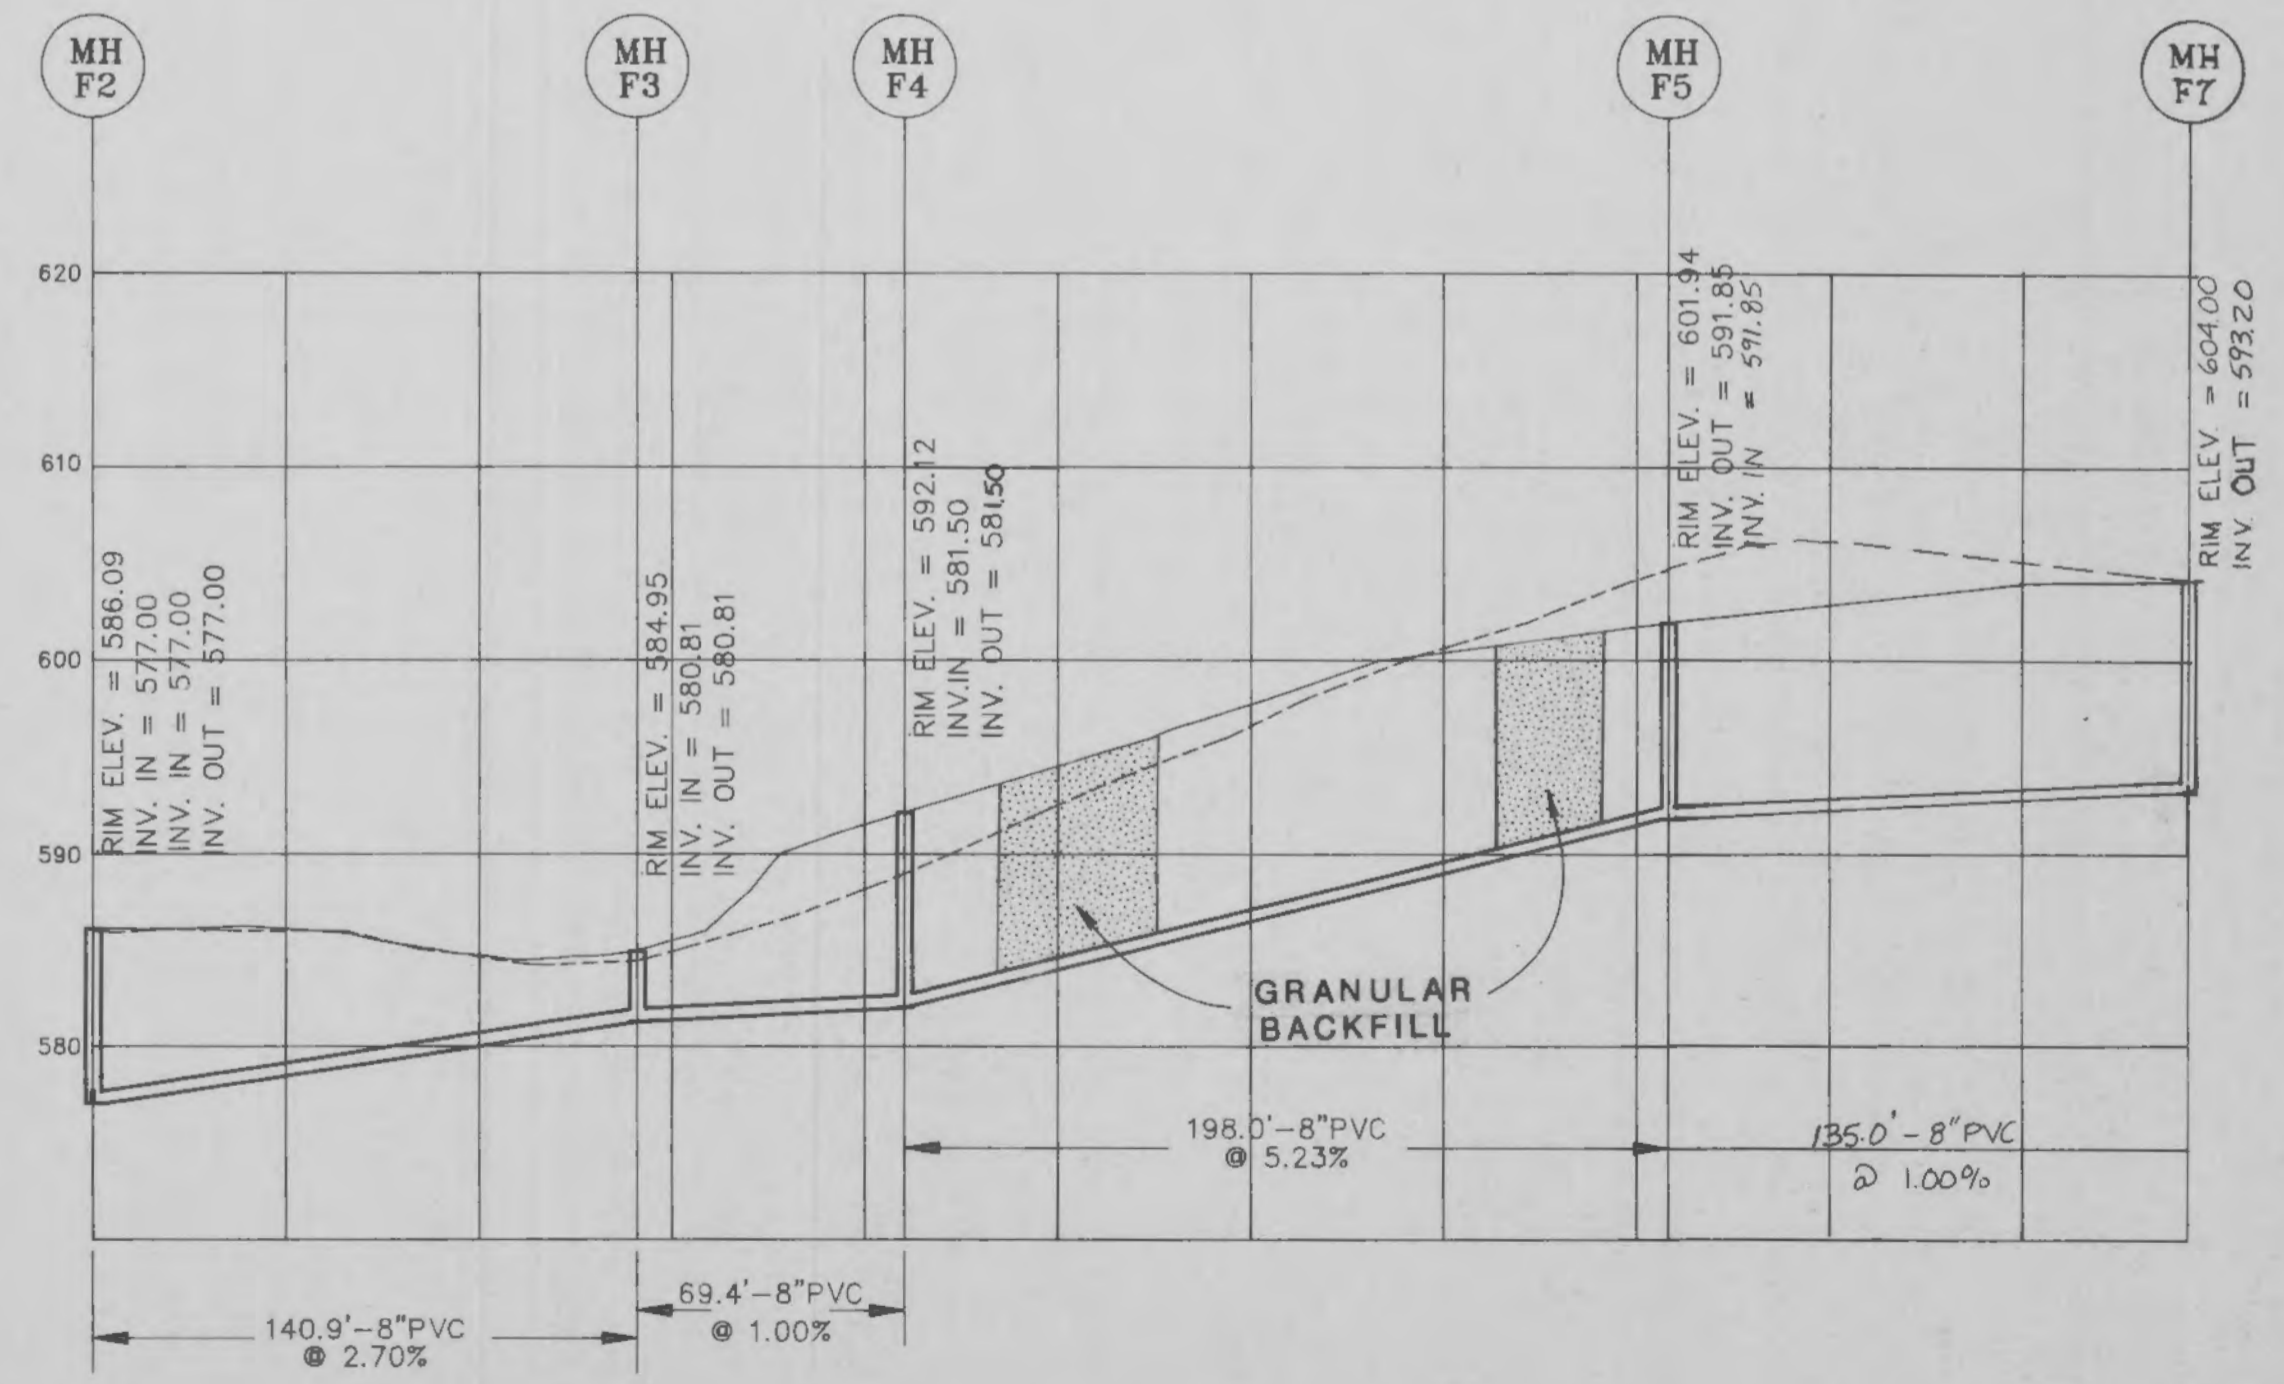


SEWER LINE	LOT	ELEVATION TAIL STAKE	LATERAL LENGTH	WYE ELEVATION	STATION
F to F1	37	565.50	20'	565.10	0+85
	38	566.00	10'	565.80	0+95
C3 to C4	107	593.50	100'	592.50 (6" lat.)	0+92.3
	106	594.50	75'	593.75 (6" lat.)	0+87.7
	105	595.75	75'	594.25	0+15
	104	596.00	80'	594.40	0+05
C2 to C3	49	595.00	15'	594.70	2+40
	50	590.50	15'	590.20	1+80
	51	586.00	15'	584.70	0+85
	52	580.50	15'	580.20	0+20
	67	595.00	75'	593.50	2+35
	66	589.50	75'	588.00	1+85
	65	585.00	75'	583.50	0+85
	64	580.50	75'	579.75 (6" lat.)	0+15
C1 to C2	53	576.50	15'	576.20	2+50
	54	572.50	15'	572.20	1+80
	55	567.00	30'	566.40	0+70
	56	560.50	75'	559.75 (6" lat.)	0+05
	60	564.00	75'	562.50	0+36
	61	569.00	75'	567.50	1+00
	62	572.50	75'	571.75 (6" lat.)	1+75
	63	576.50	75'	575.75 (6" lat.)	2+45
C to C1	58	587.75	20'	587.35	0+75
	59	589.50	15'	589.20	0+80
	57	587.75	70'	587.05 (6" lat.)	1+45
F4 to F5	108	593.75	85'	592.15	1+88
	110	592.00	25'	592.75	1+93
	111	591.50	25'	591.75 (6" lat.)	1+93
	44	592.50	80'	590.65 (6" lat.)	1+88
	48	592.25	35'	591.80	0+60
	47	584.00	80'	580.25	0+70
F3 to F4	45	585.50	15'	585.20	0+05
	46	582.50	20'	582.20	0+30
F2 to F6	112	589.50	100'	587.50 (6" lat.)	2+16.5
	30	584.00	80'	584.50 (6" lat.)	1+62
	31	584.00	80'	582.20	1+15
	32	581.50	80'	579.90	0+50
	40	583.00	40'	586.70	1+80
	42	587.50	10'	582.80	0+80
	41	579.00	15'	578.70	0+15
F1 to F2	36	565.00	80'	564.20 (6" lat.)	0+10
	35	571.75	90'	569.95	0+50
	34	574.50	80'	572.50	1+40
	33	572.50	75'	577.25	2+00
	39	570.25	50'	569.25	0+40
	40	575.00	15'	574.70	1+25

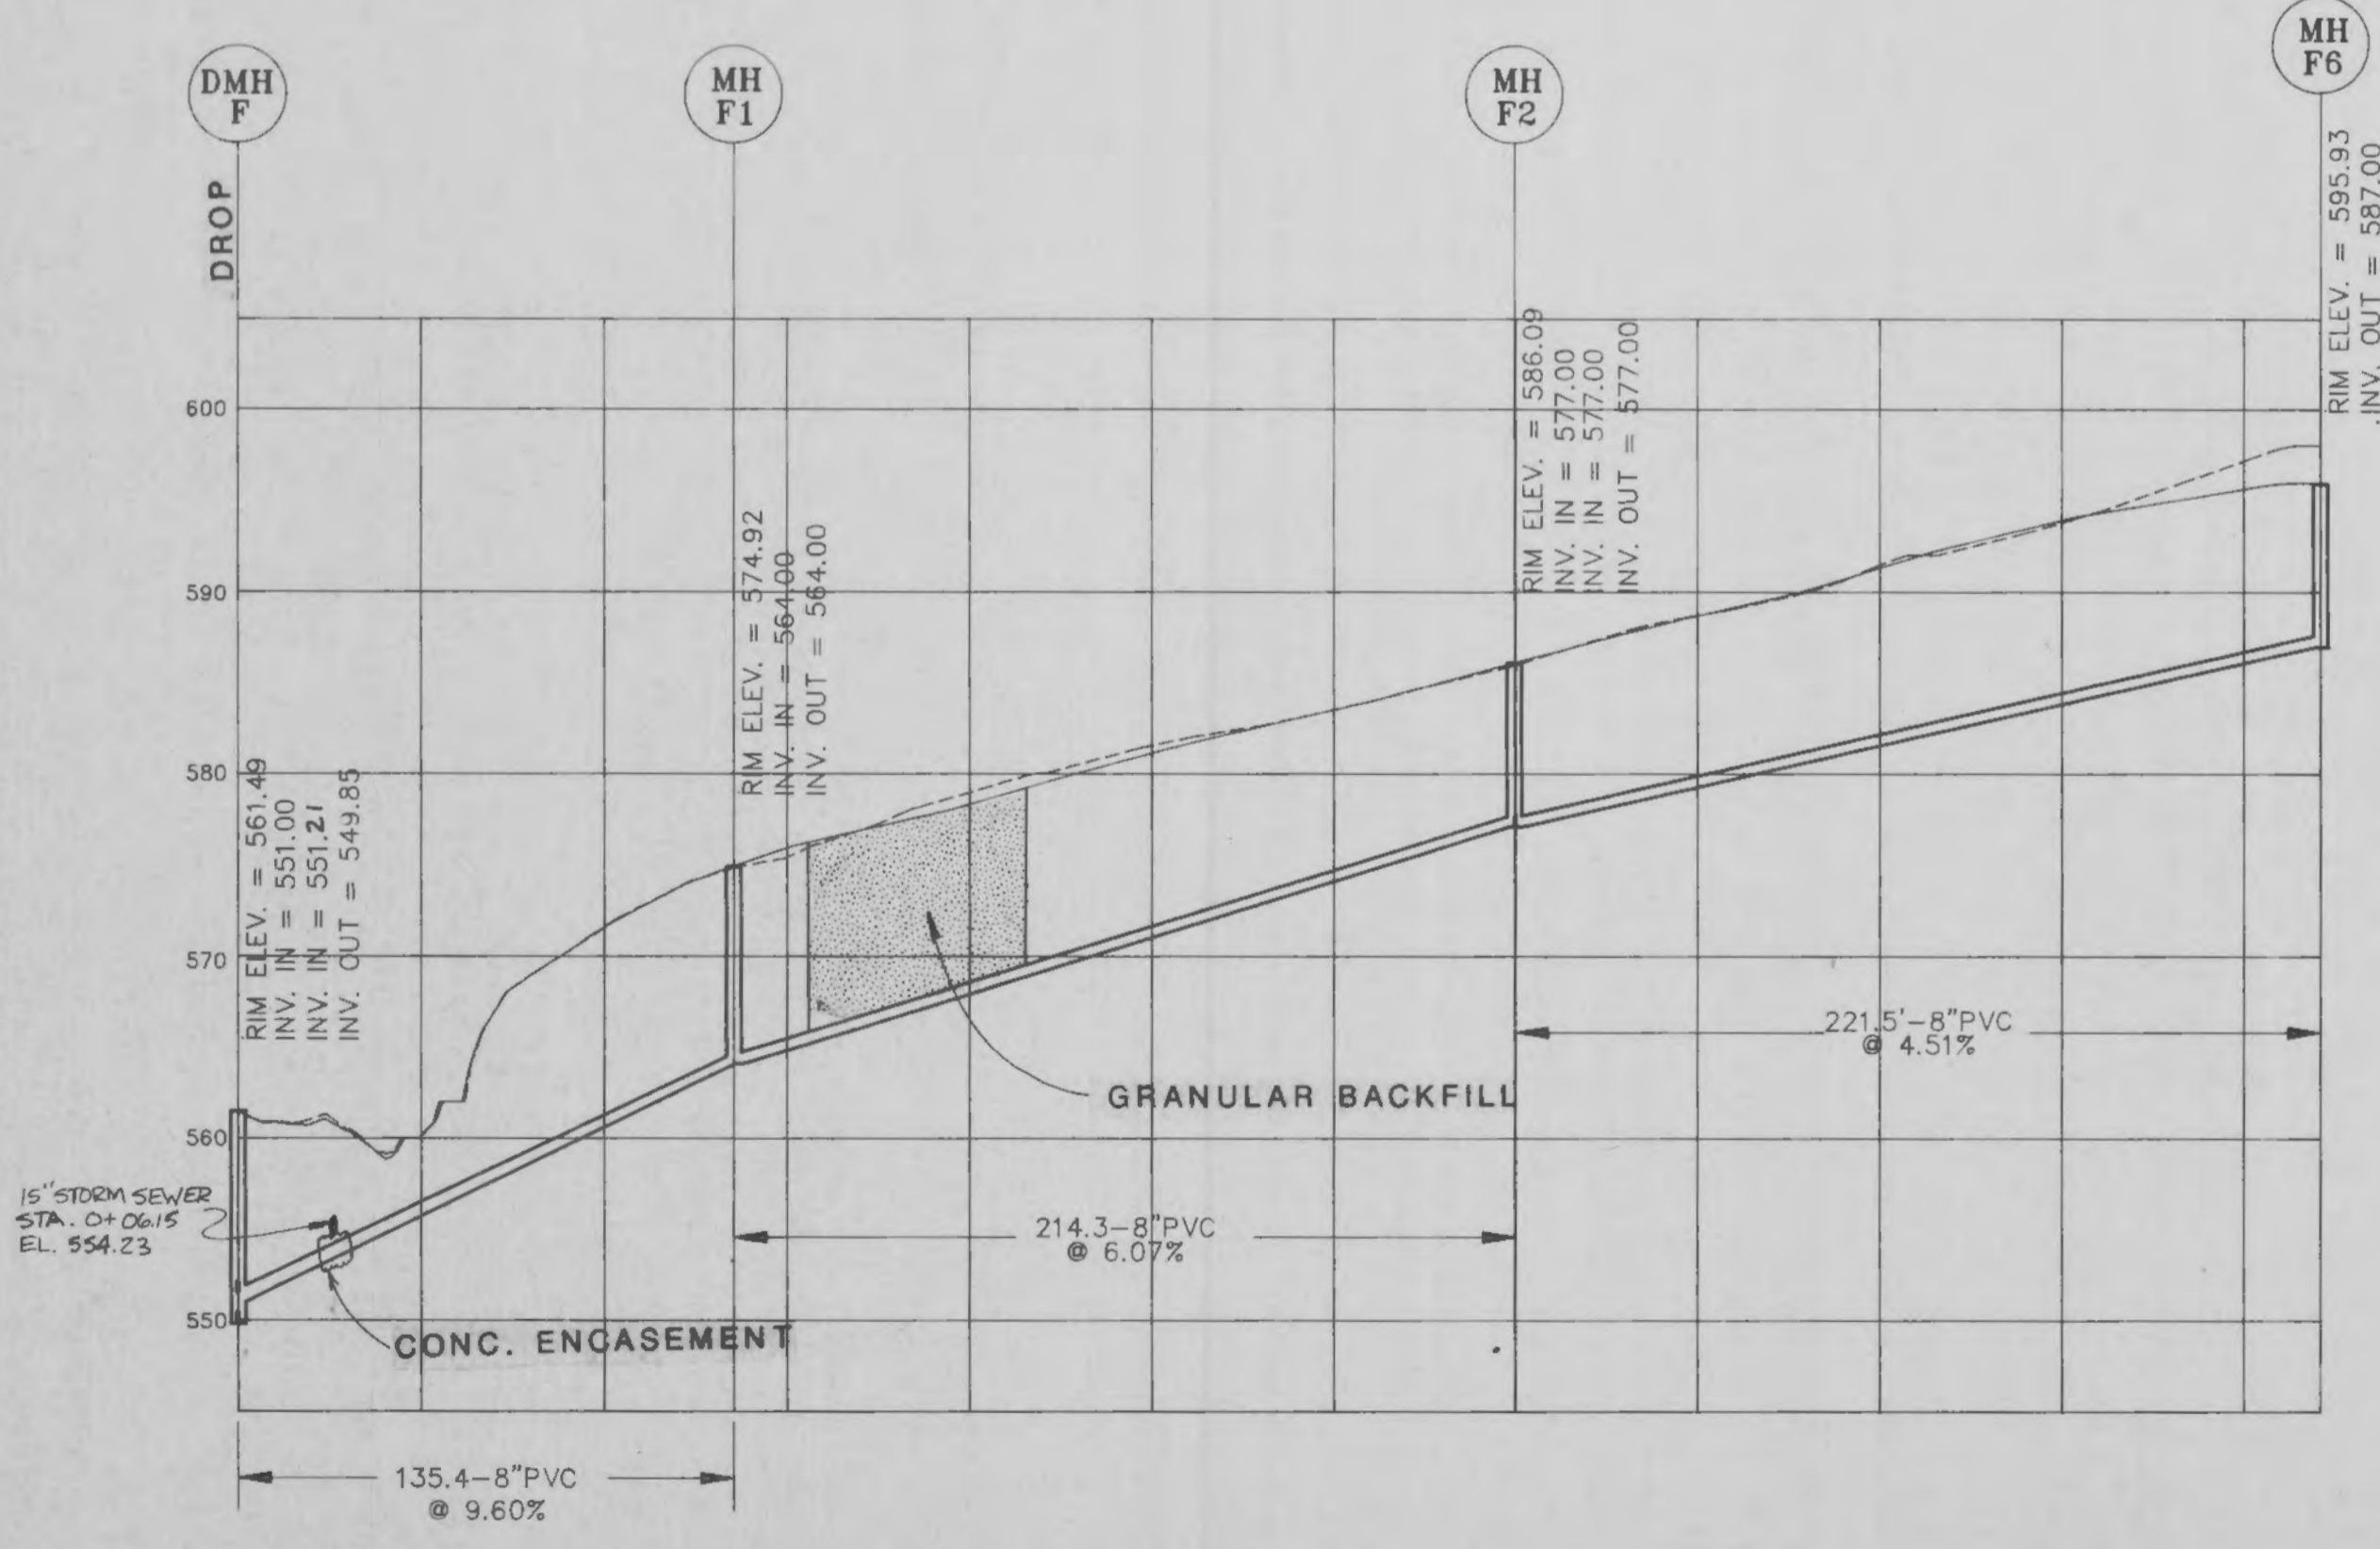

INGRAM ENGINEERING INC.
 ENGINEERS - SURVEYORS - PLANNERS
 6 WESTBURY DRIVE
 ST. CHARLES, MISSOURI 63301
 (314) 946-5666
 FAX (314) 946-6713

REVISIONS

10/21/92	
----------	--

FEISE FOREST ESTATES
 A TRACT OF LAND
 BEING PART OF FRACTIONAL SECTION 34,
 T.47N-R4E, O'FALLON, MO.

TITLE	FEISE FOREST ESTATES		
DESIGNED	J.Y.		
DRAWN	G.G.		
CHECKED	K.E.I.		
DATE	9-24-92		
SCALE	HORIZ. 1" = 50' VERT. 1" = 10'		
JOB	5346	SHEET	12 OF 23