




INSIDE FOULWATER DROP MANHOLE (SWEEP INVERT)

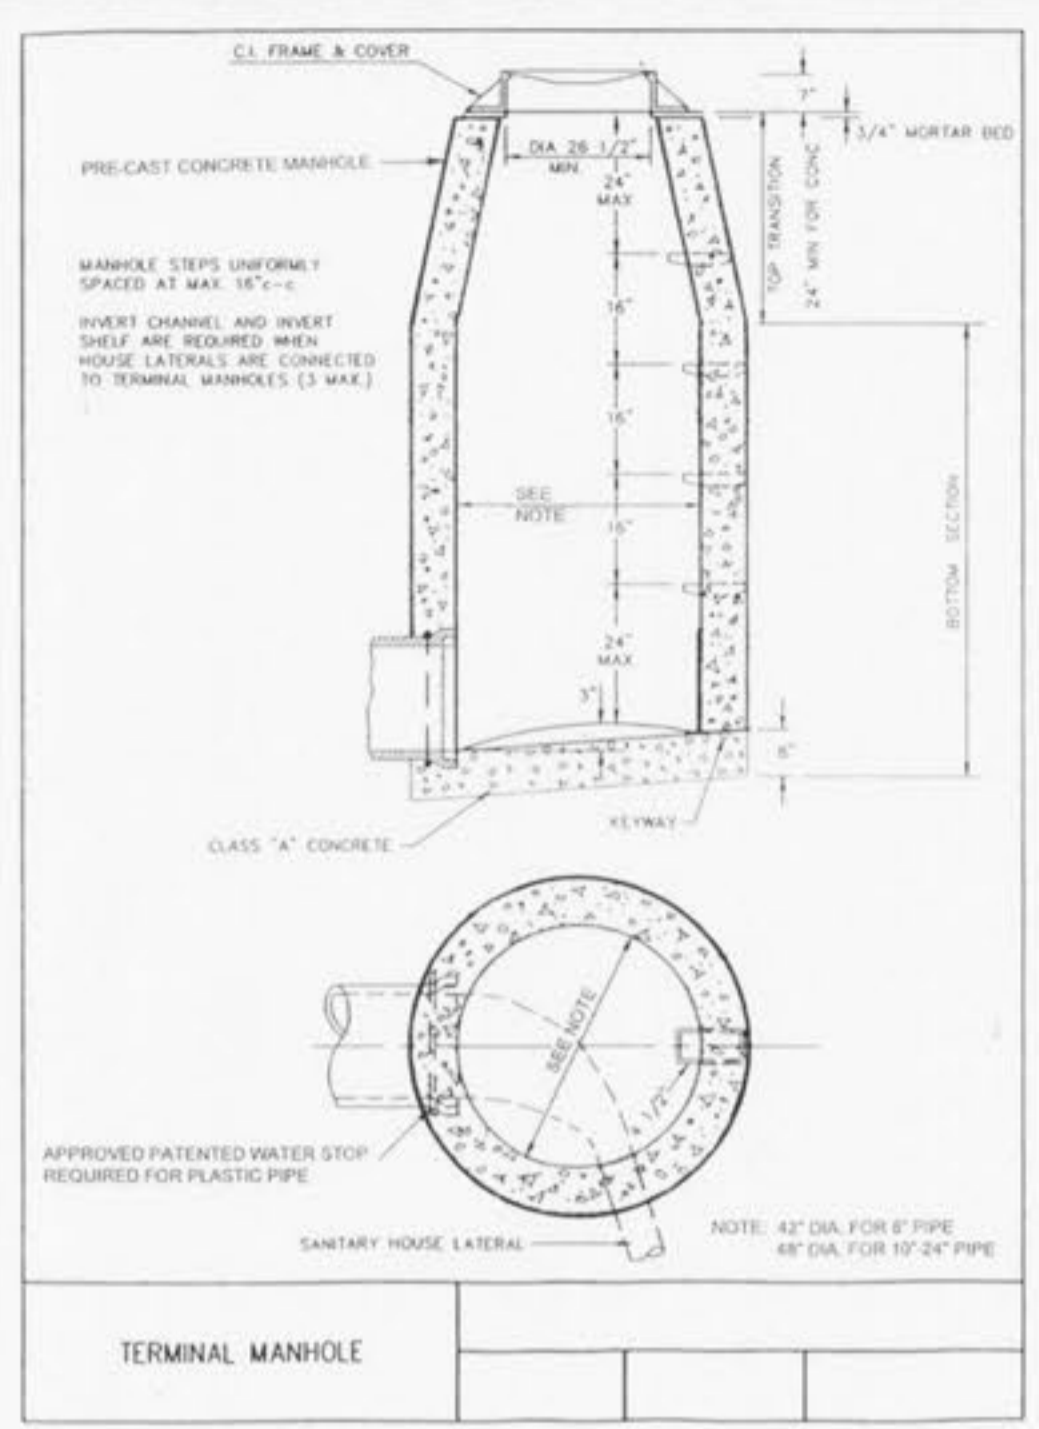


TERMINAL MANHOLE

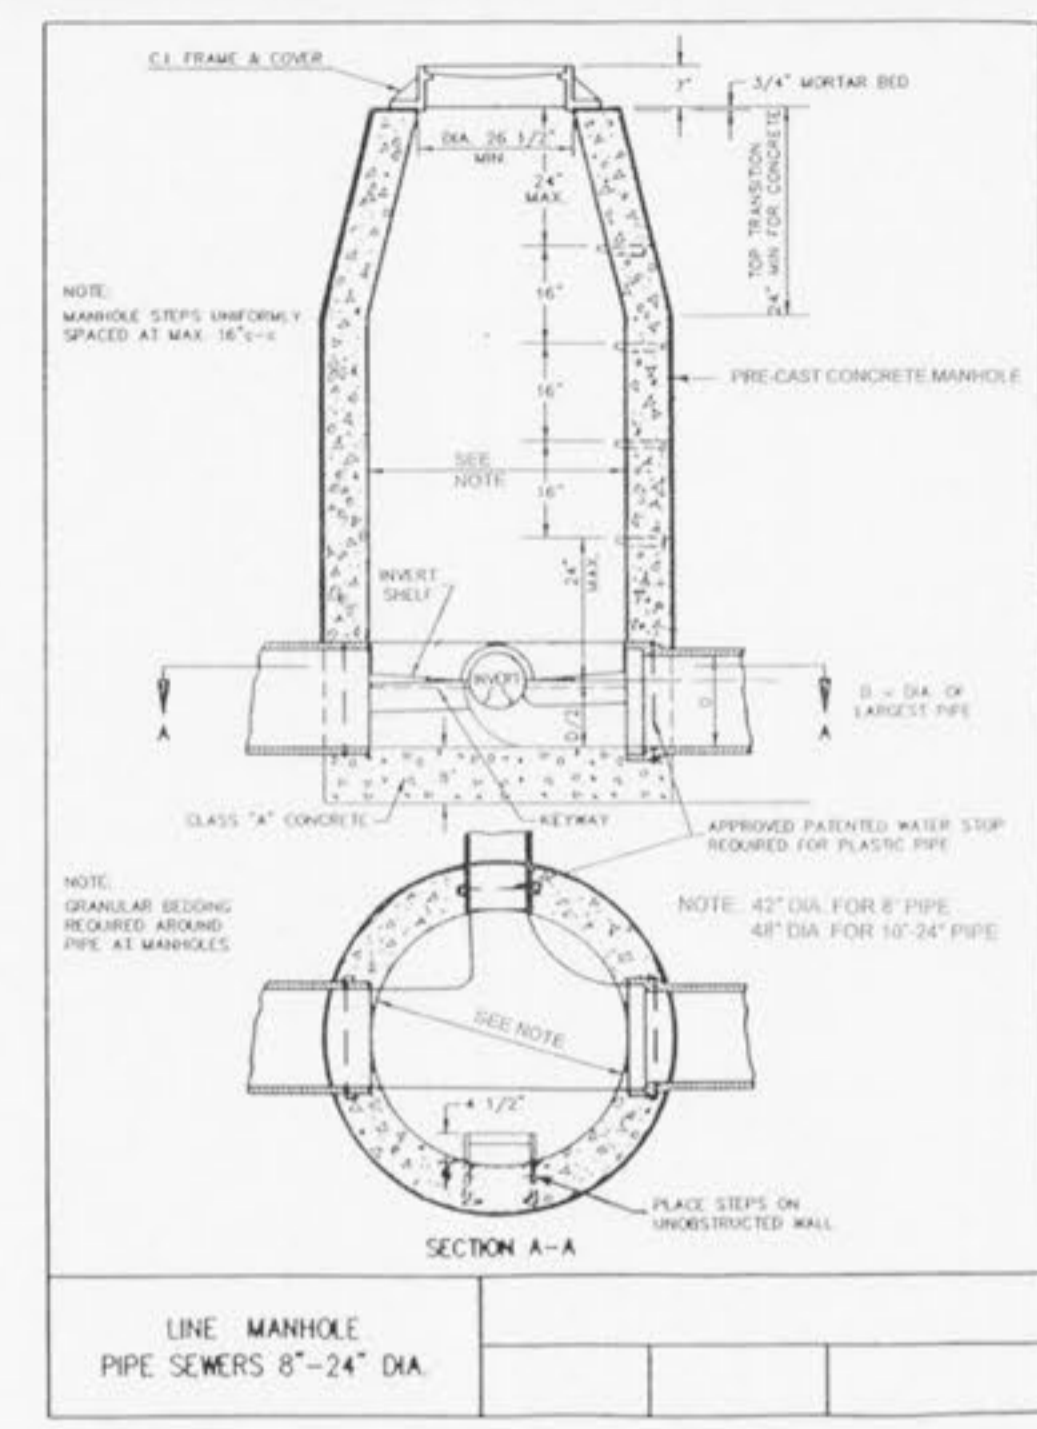


LINE MANHOLE PIPE SEWERS 8"-24" DIA.

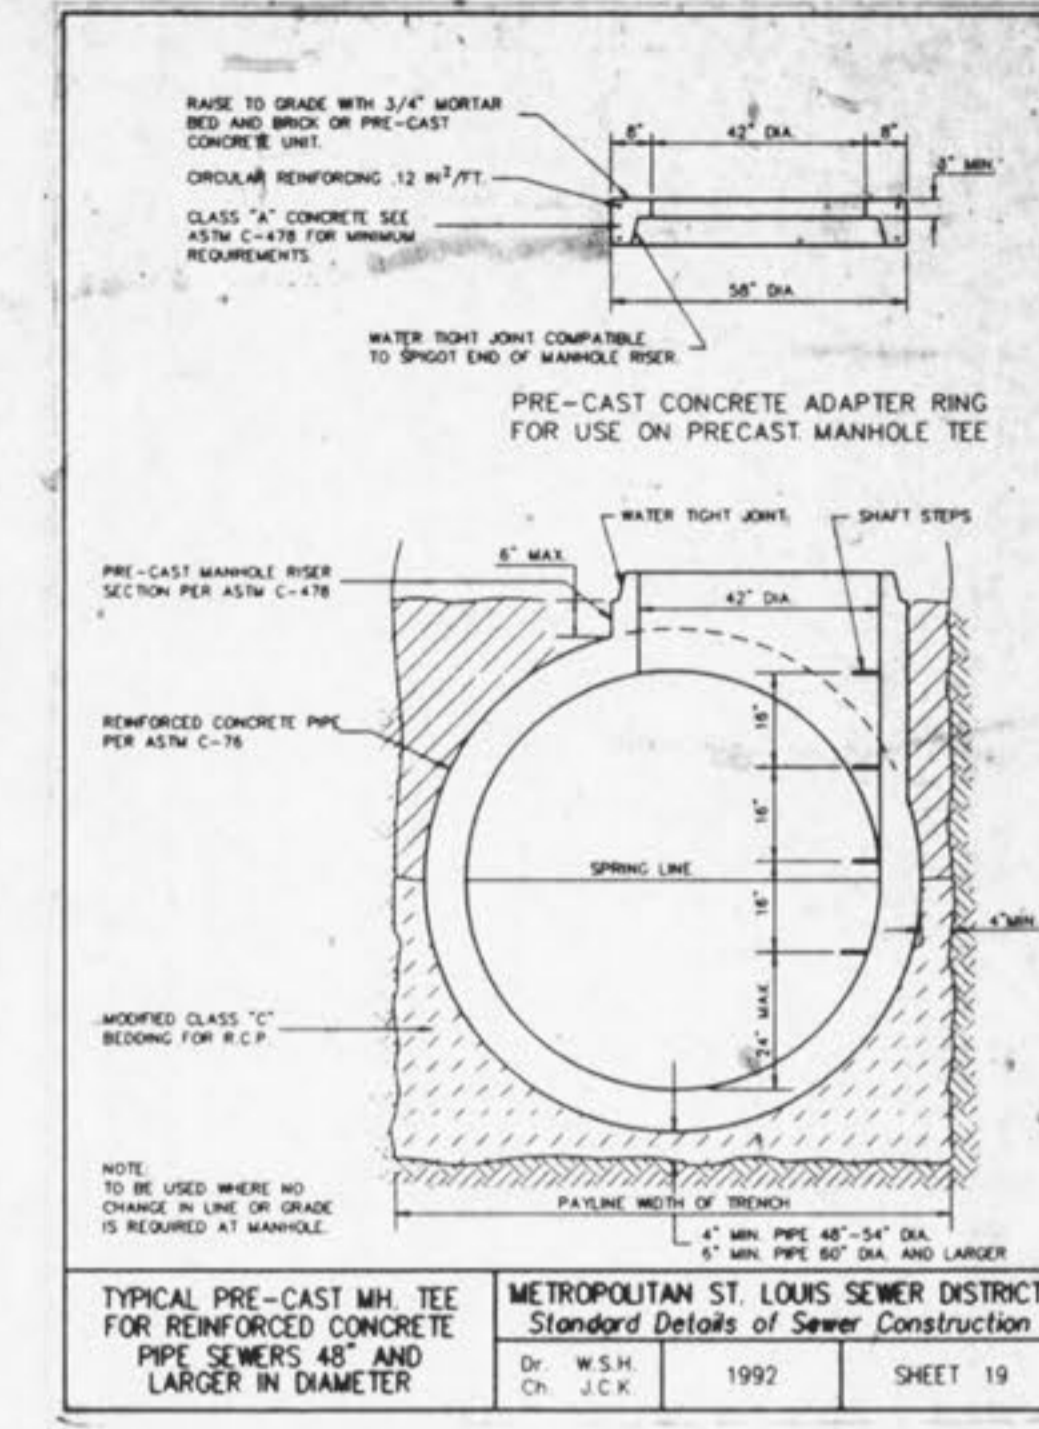


TYPICAL PRE-CAST MH TEE FOR REINFORCED CONCRETE PIPE SEWERS 48" AND LARGER IN DIAMETER

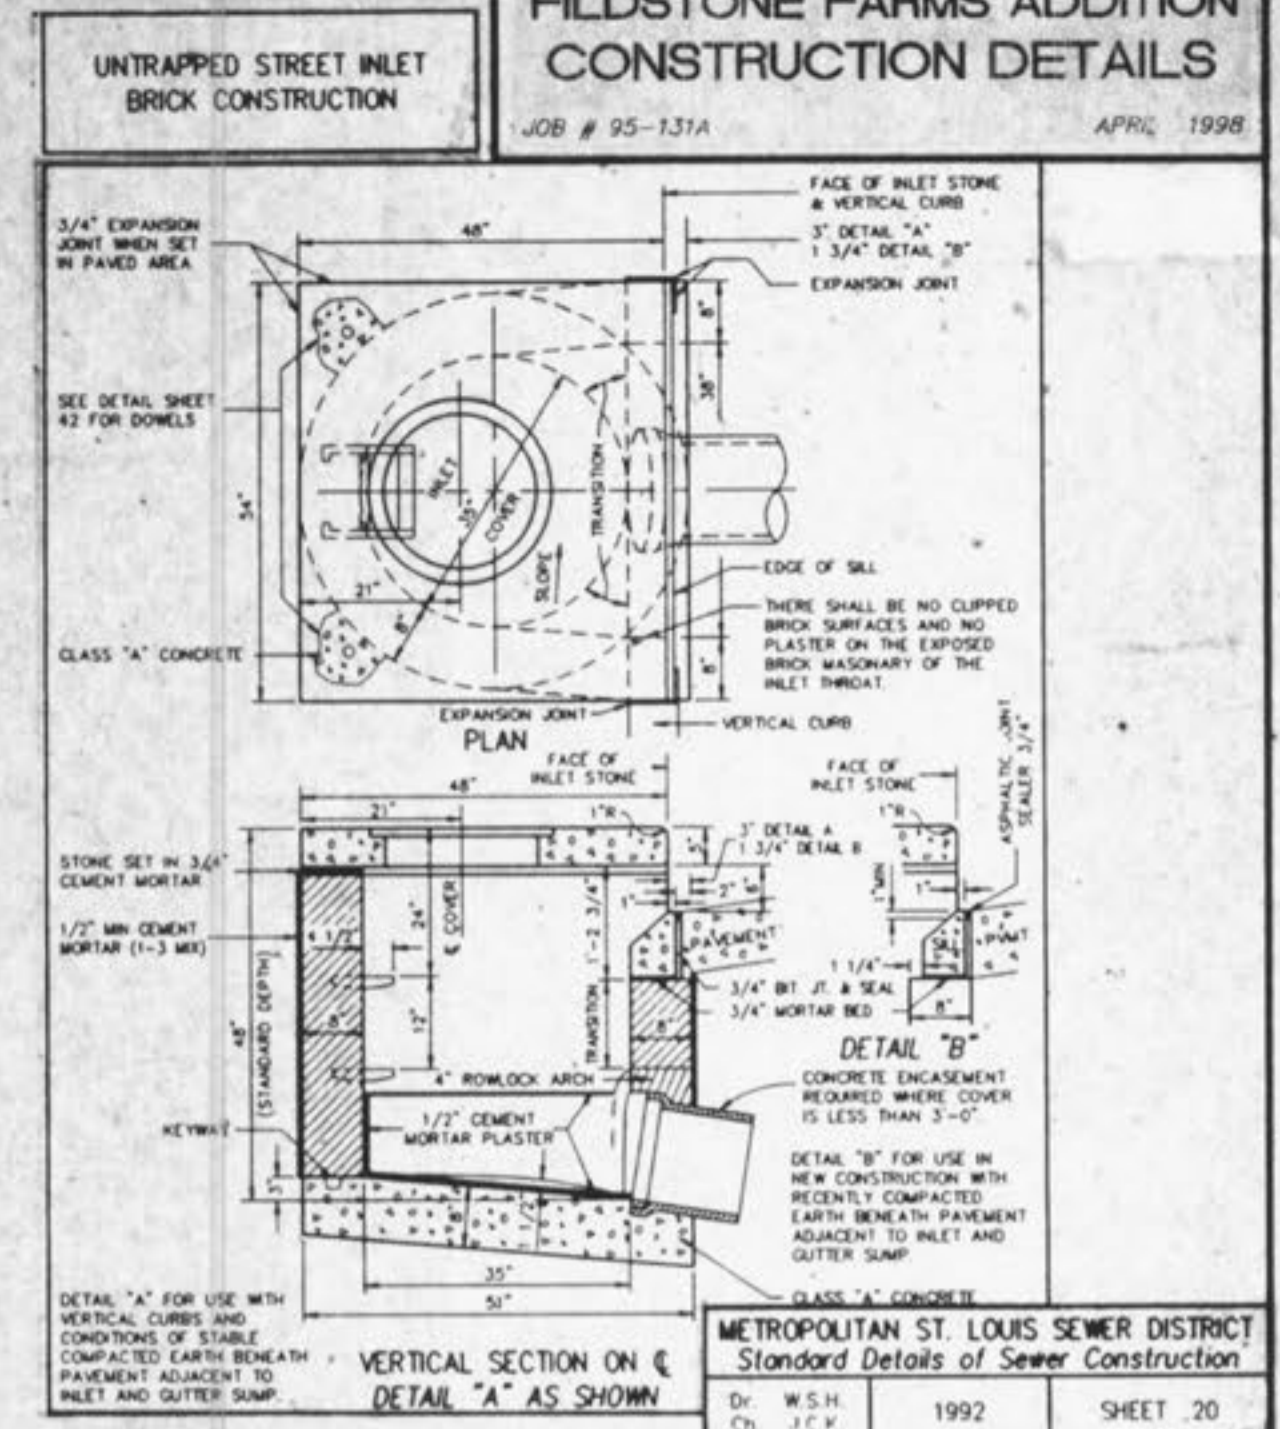


UNTRAPPED STREET INLET BRICK CONSTRUCTION

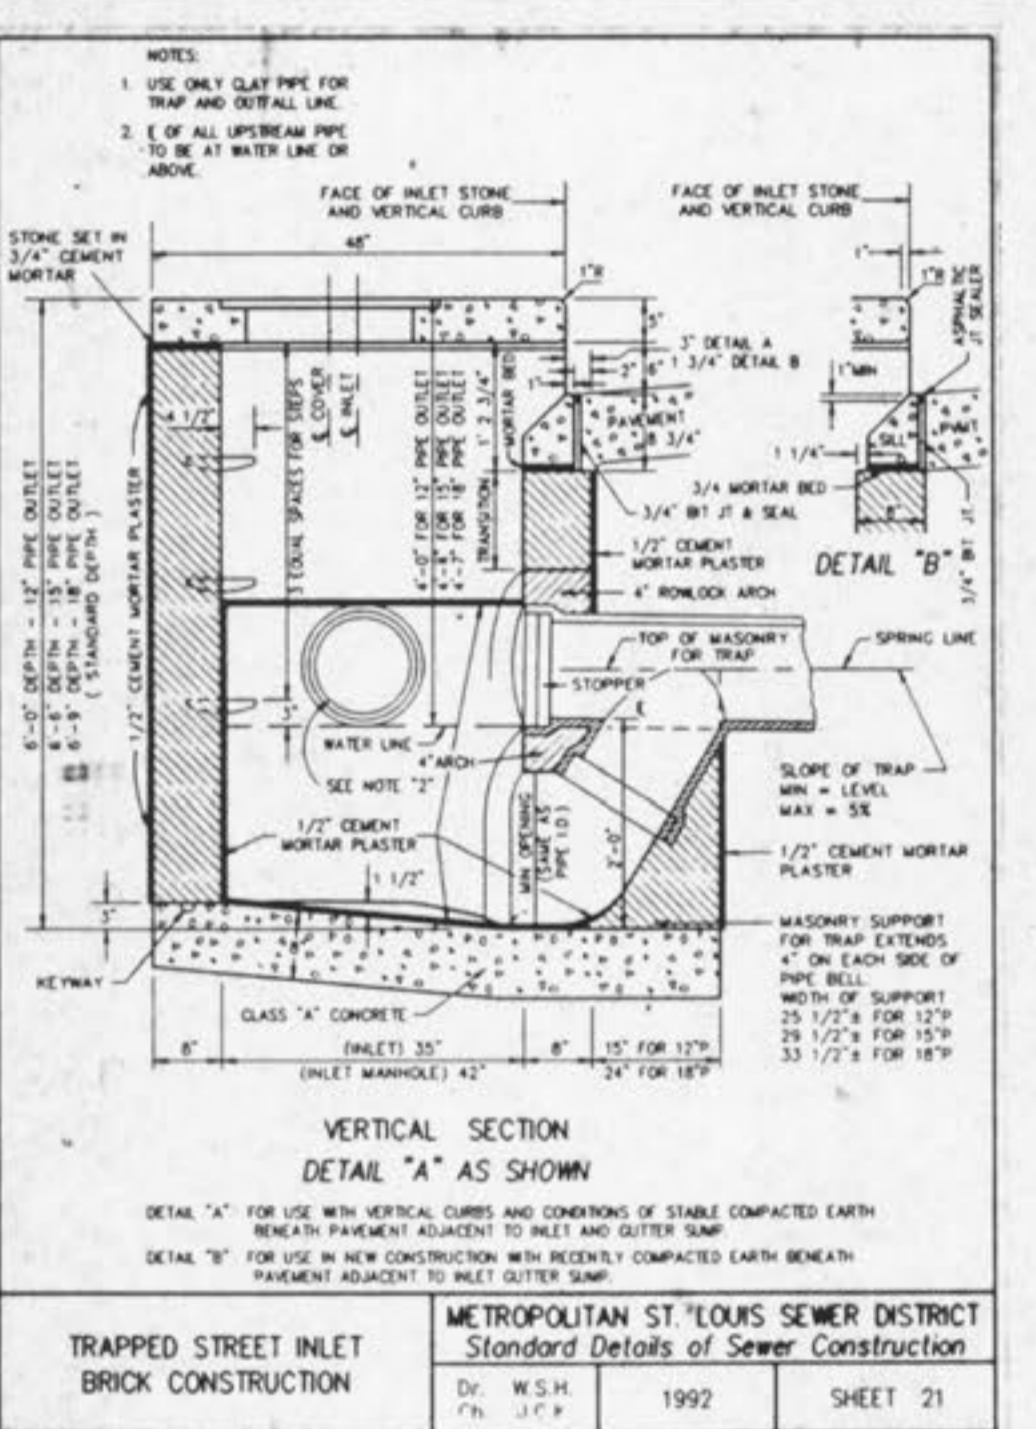


TRAPPED STREET INLET BRICK CONSTRUCTION

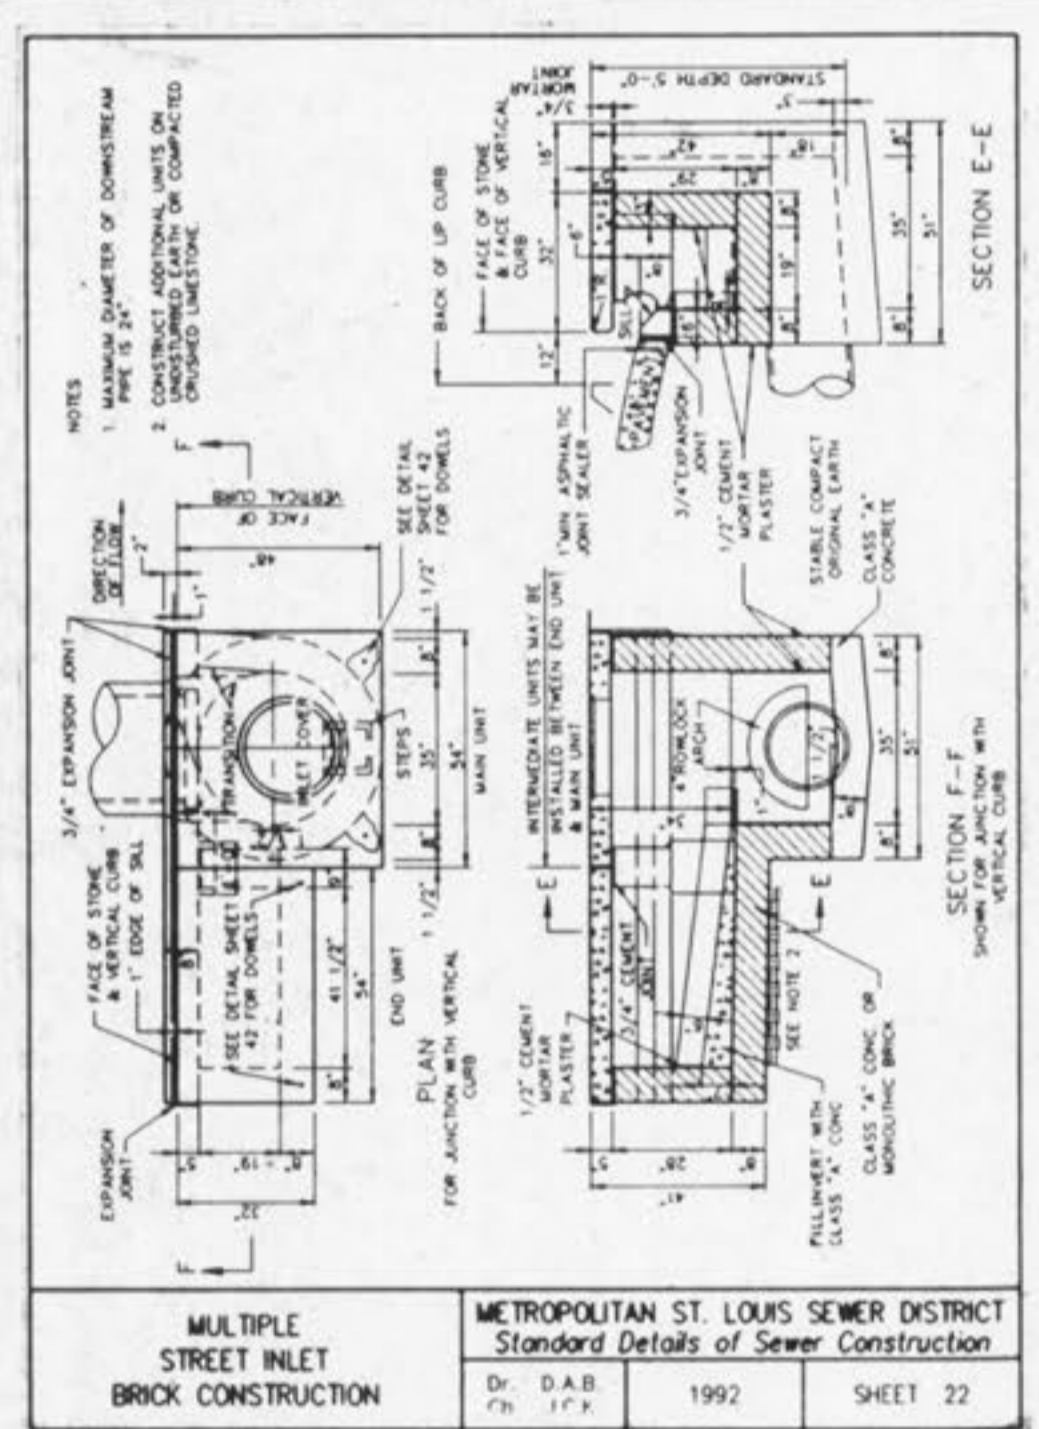


MULTIPLE STREET INLET BRICK CONSTRUCTION

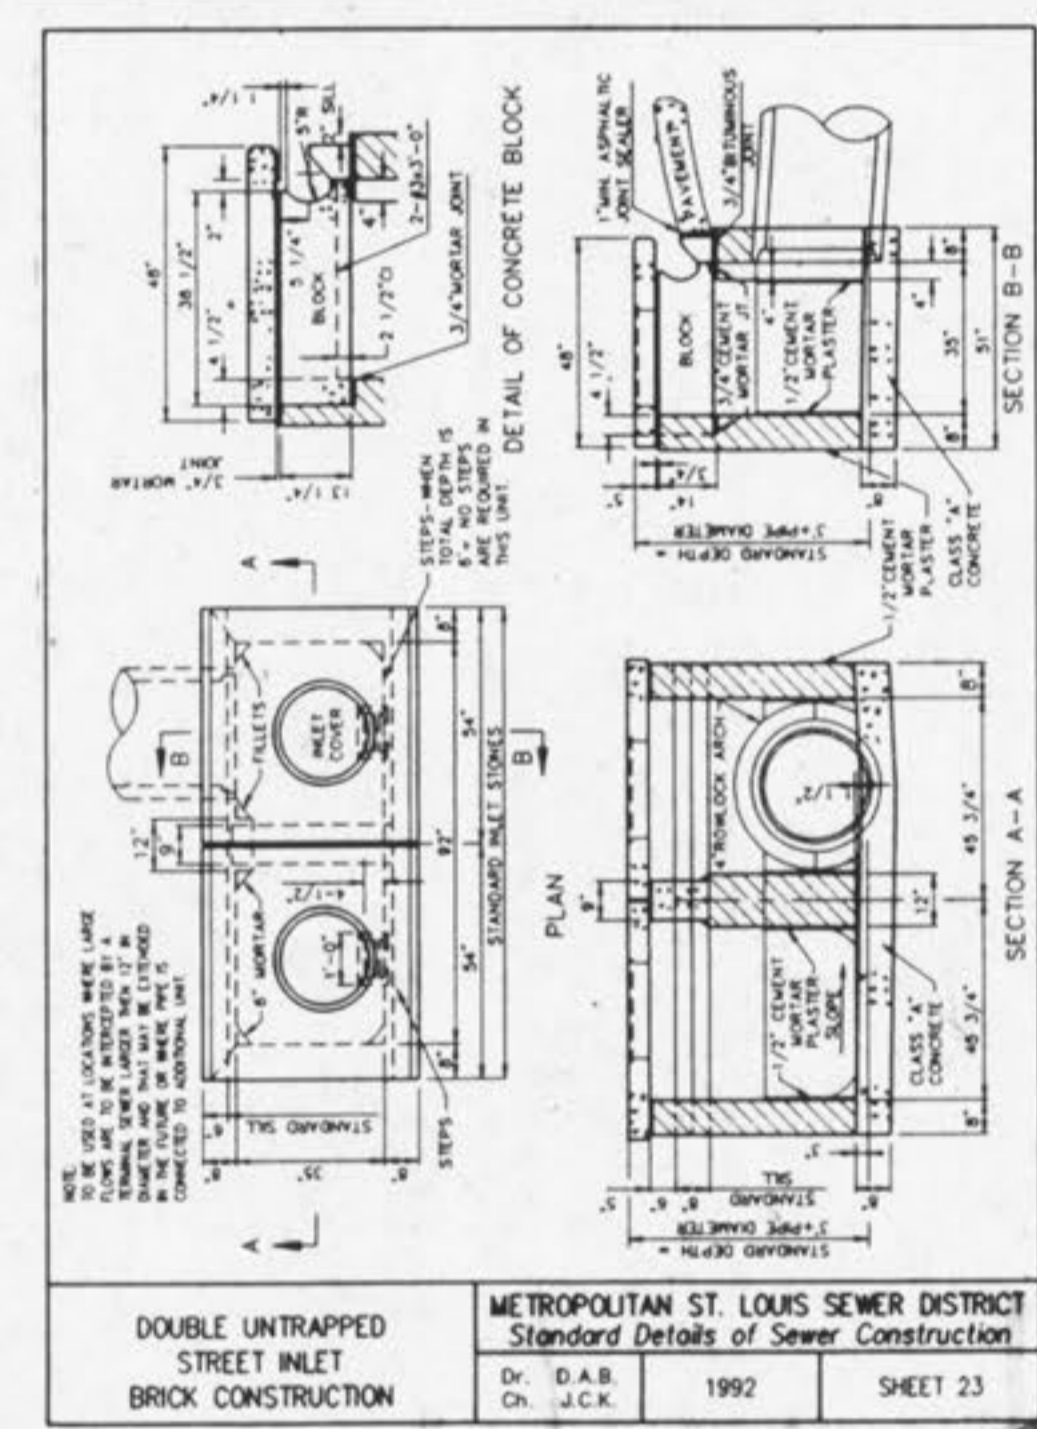


DOUBLE UNTRAPPED STREET INLET BRICK CONSTRUCTION

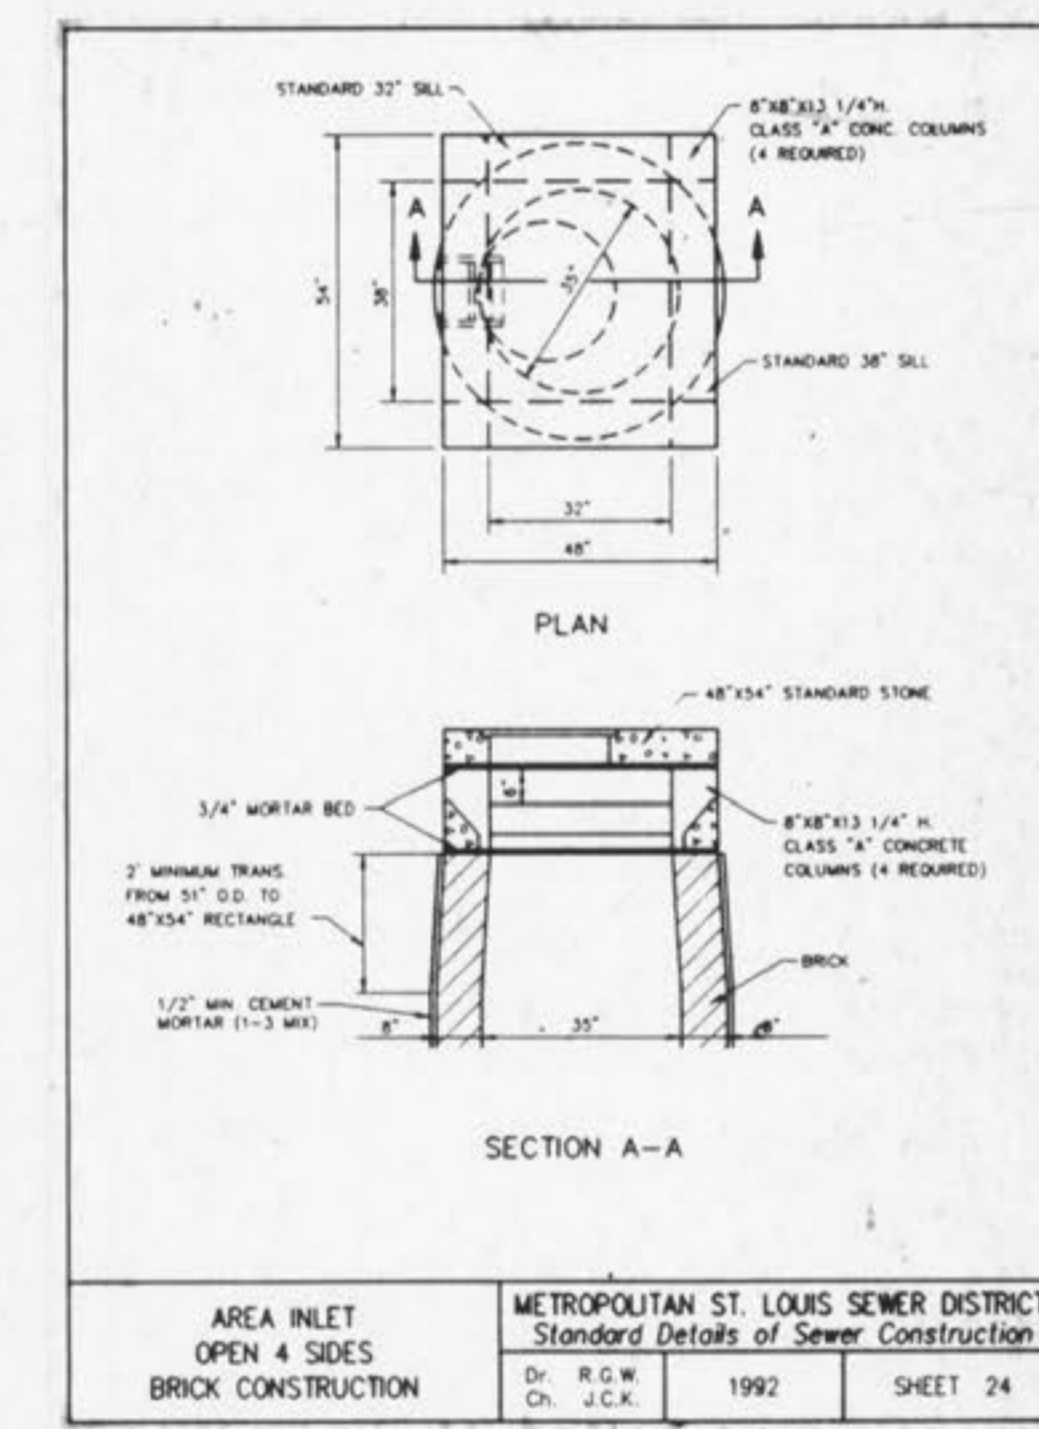


AREA INLET OPEN 4 SIDES BRICK CONSTRUCTION

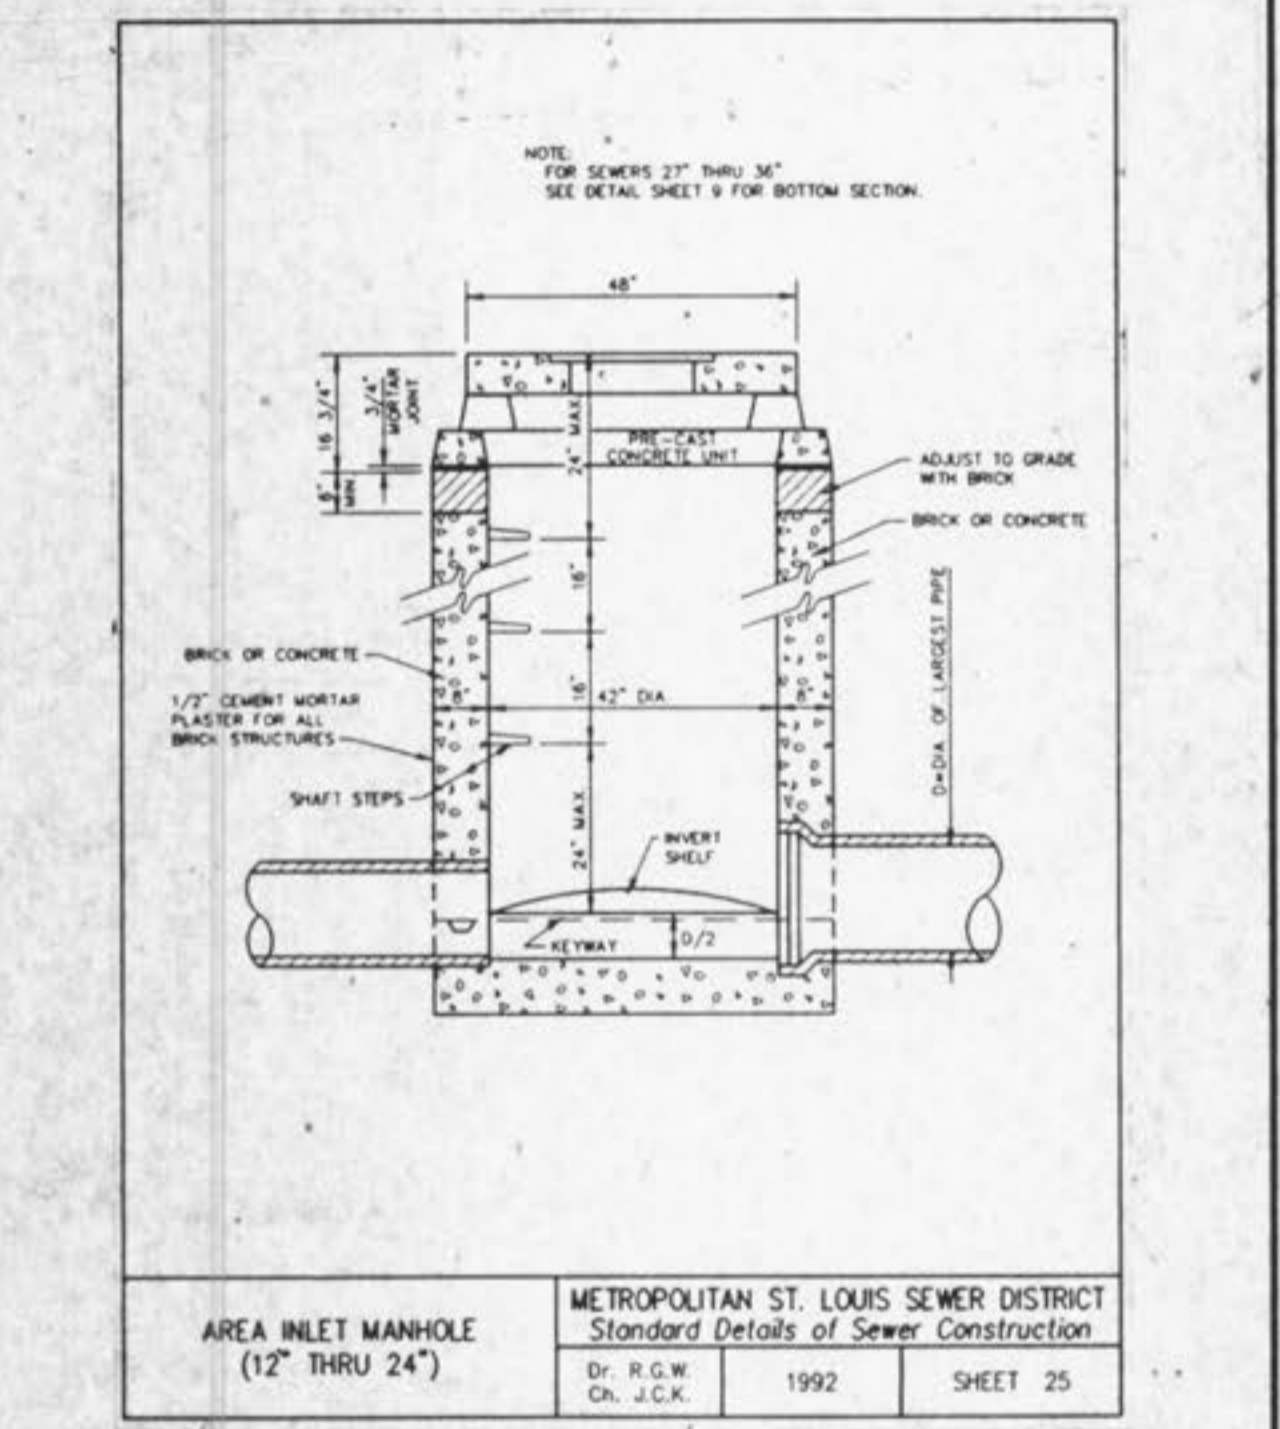


AREA INLET MANHOLE (12" THRU 24")

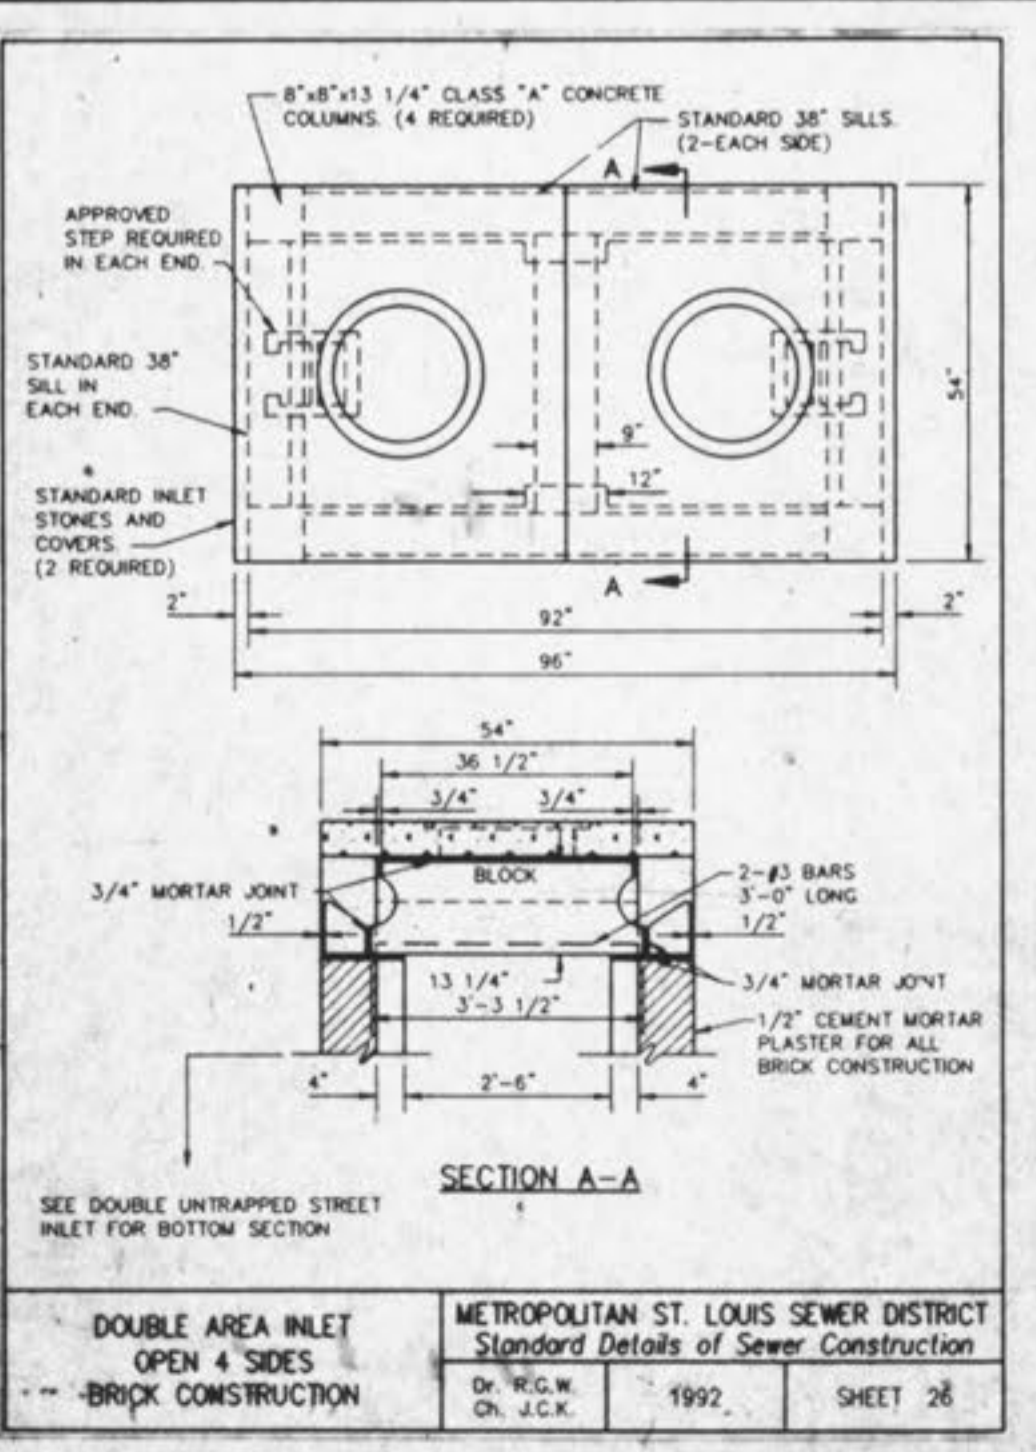


DOUBLE AREA INLET OPEN 4 SIDES BRICK CONSTRUCTION

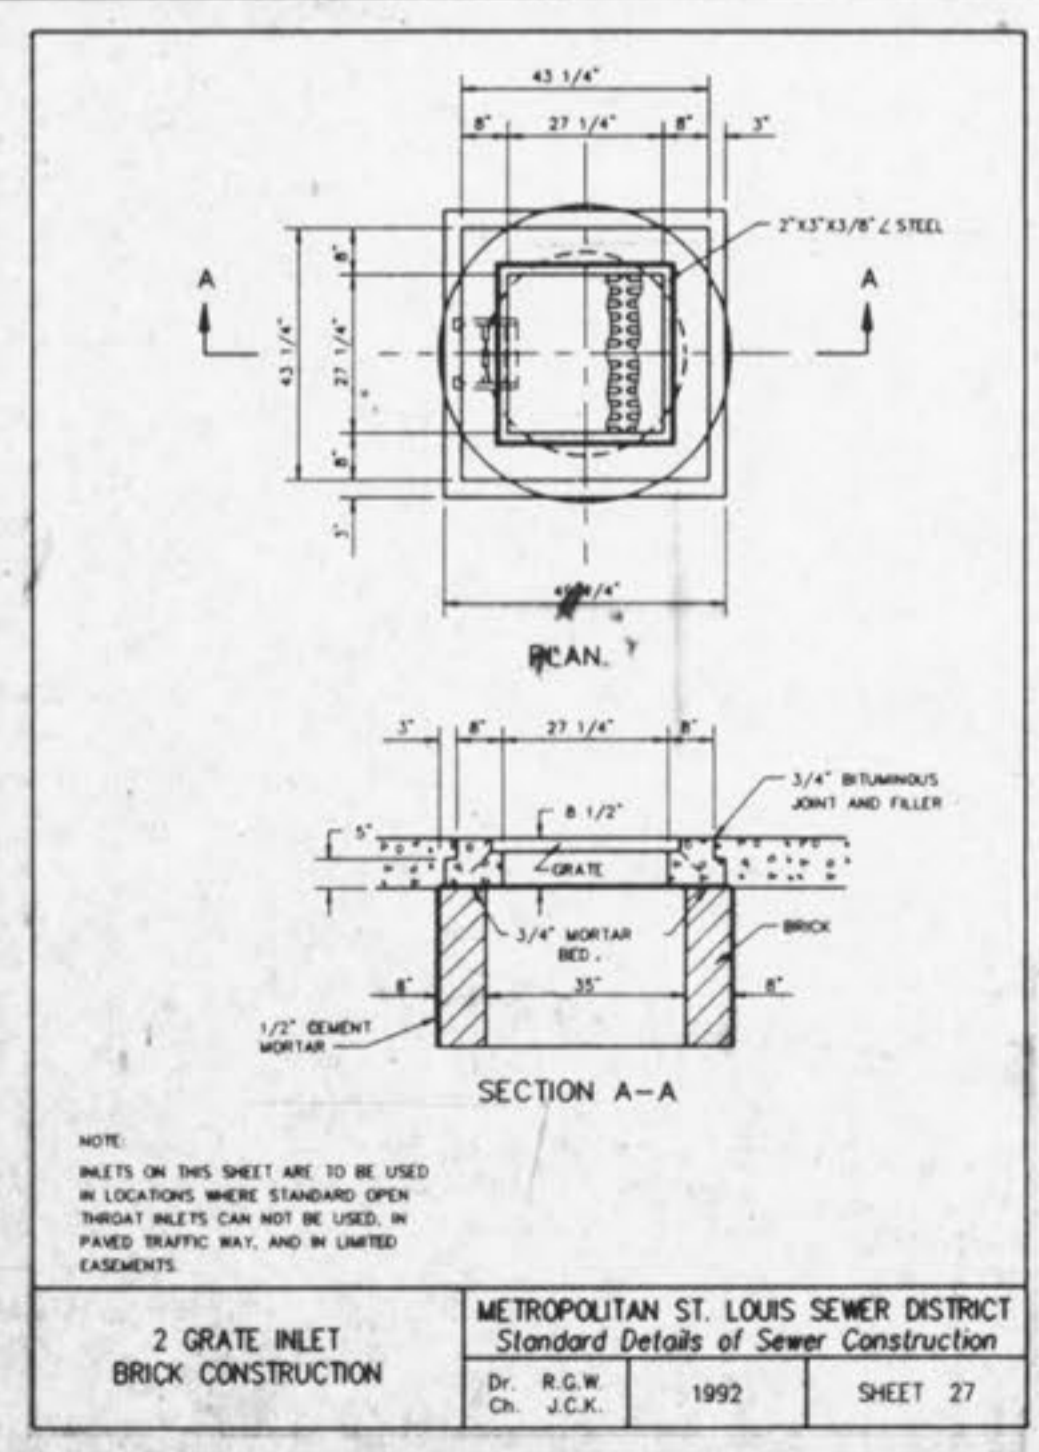


2 GRATE INLET BRICK CONSTRUCTION

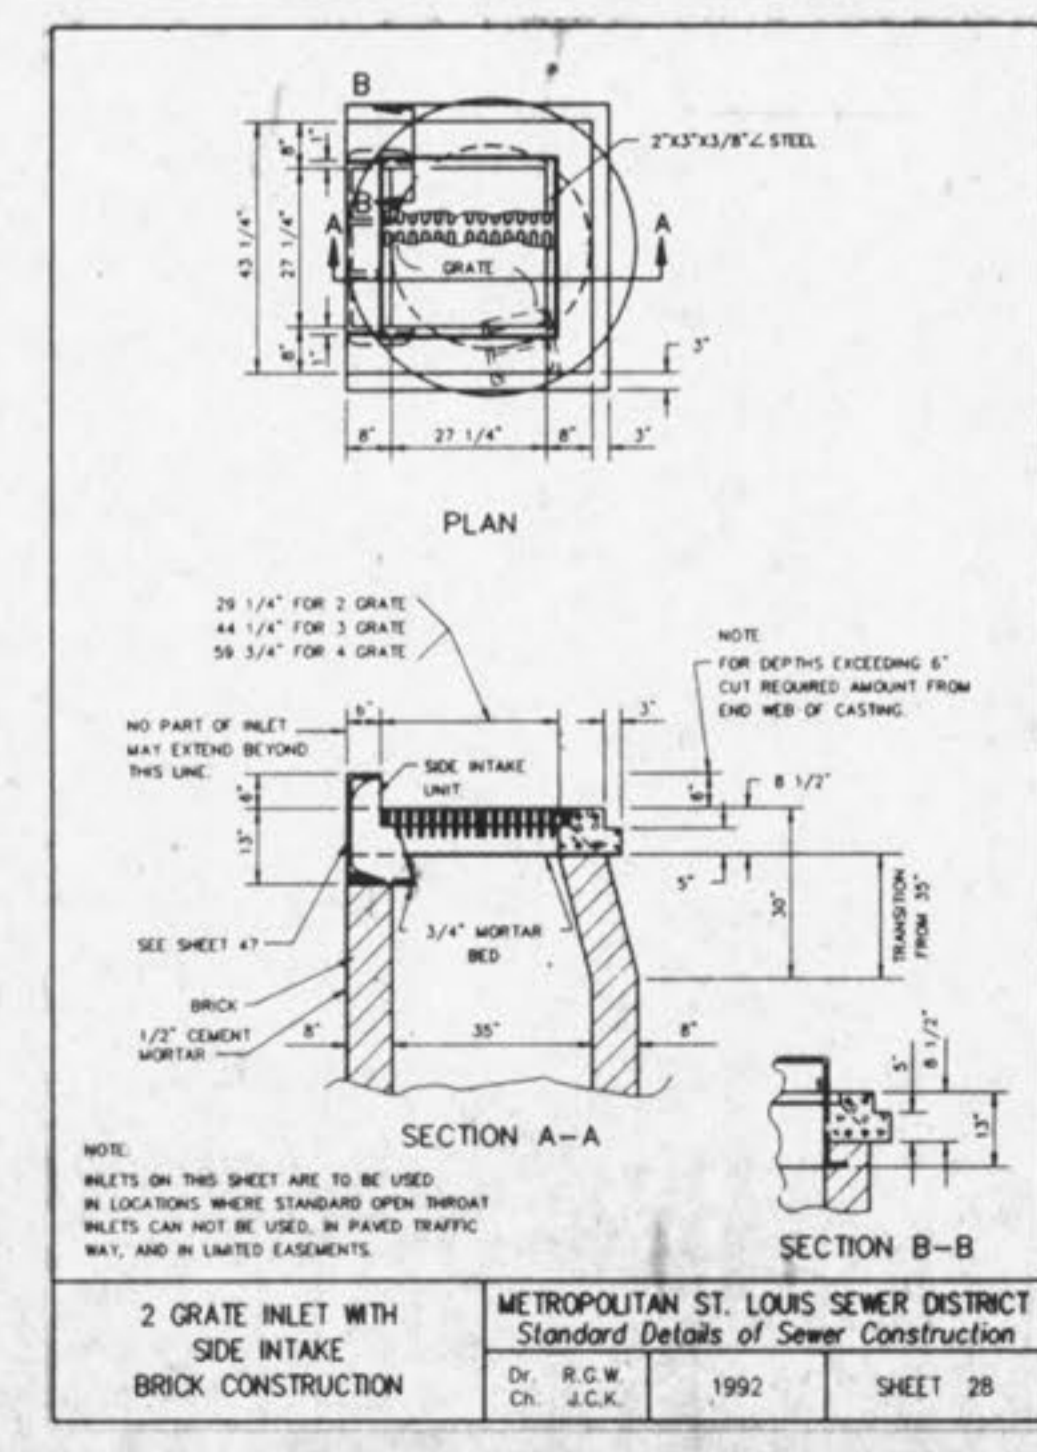

2 GRATE INLET WITH SIDE INTAKE BRICK CONSTRUCTION

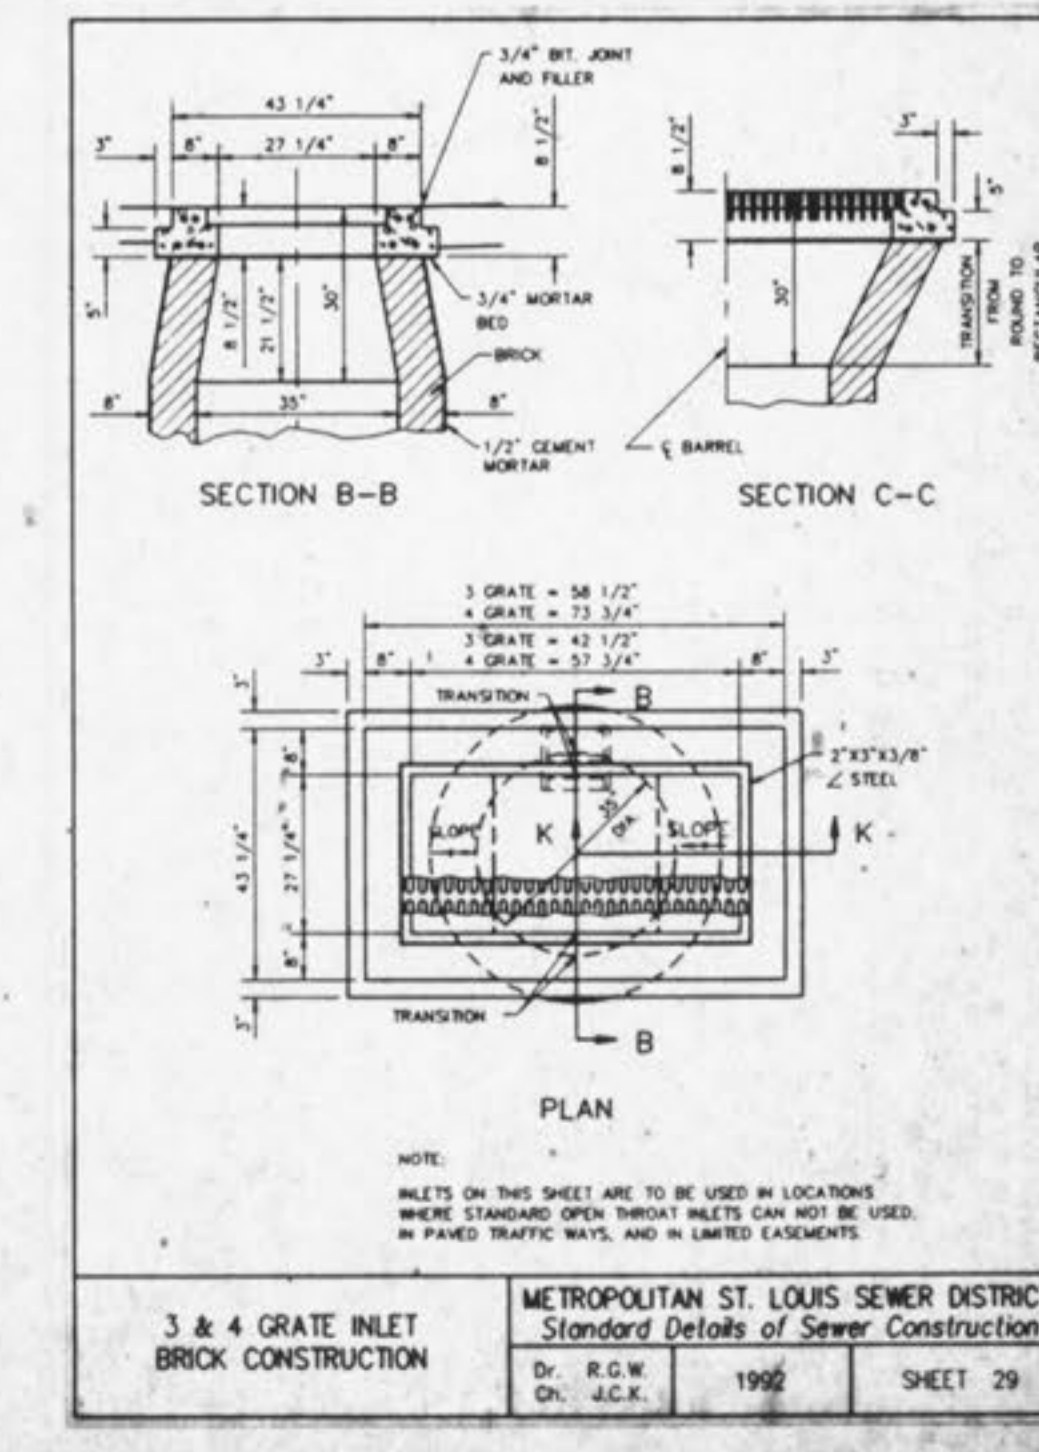

3 & 4 GRATE INLET BRICK CONSTRUCTION

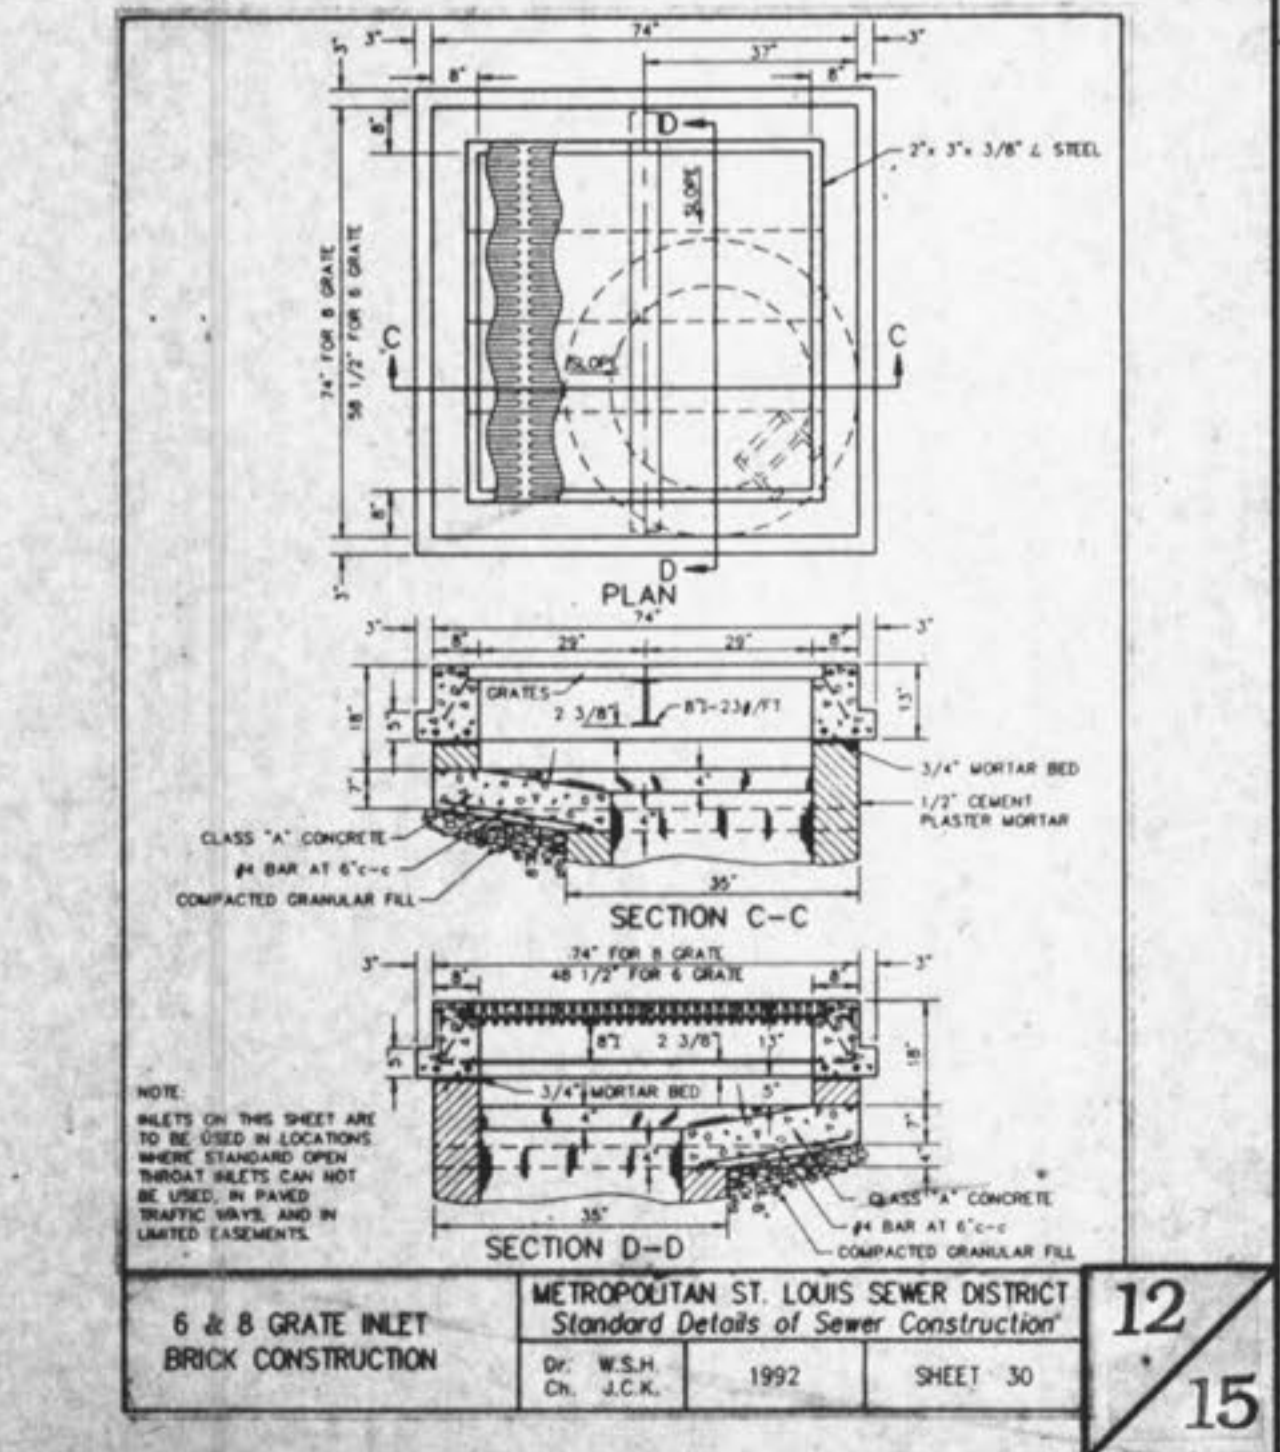

6 & 8 GRATE INLET BRICK CONSTRUCTION