

PREPARED FOR:
FIRST BAPTIST CHURCH OF O'FALLON
 302 HIGHWAY 175
 O'FALLON MO. 63366

DISCLAIMER OF RESPONSIBILITY
 I hereby certify that the documents intended to be authorized by my seal are limited to this sheet, and I hereby disclaim any responsibility for all other Drawings, Specifications, Estimates, Reports or other documents or instruments relating to or intended to be used for any part or parts of the architectural or engineering project or survey.



Copyright 1994
 The Engineering Company, Inc.
 All Rights Reserved.

REVISIONS	
9-11-96	ADD NEW SEWER

**ENGINEERING
 PLANNING
 SURVEYING**

1052 South Cloverleaf Drive
 St. Peters, MO. 63376-6445
 314-928-5552
 FAX 928-1718

10-16-95
 DATE
 93-4007A
 PROJECT NUMBER
 2 of 3
 SHEET OF
 4007CON.DWG
 FILE NAME
 PJS
 DRAWN CHECKED

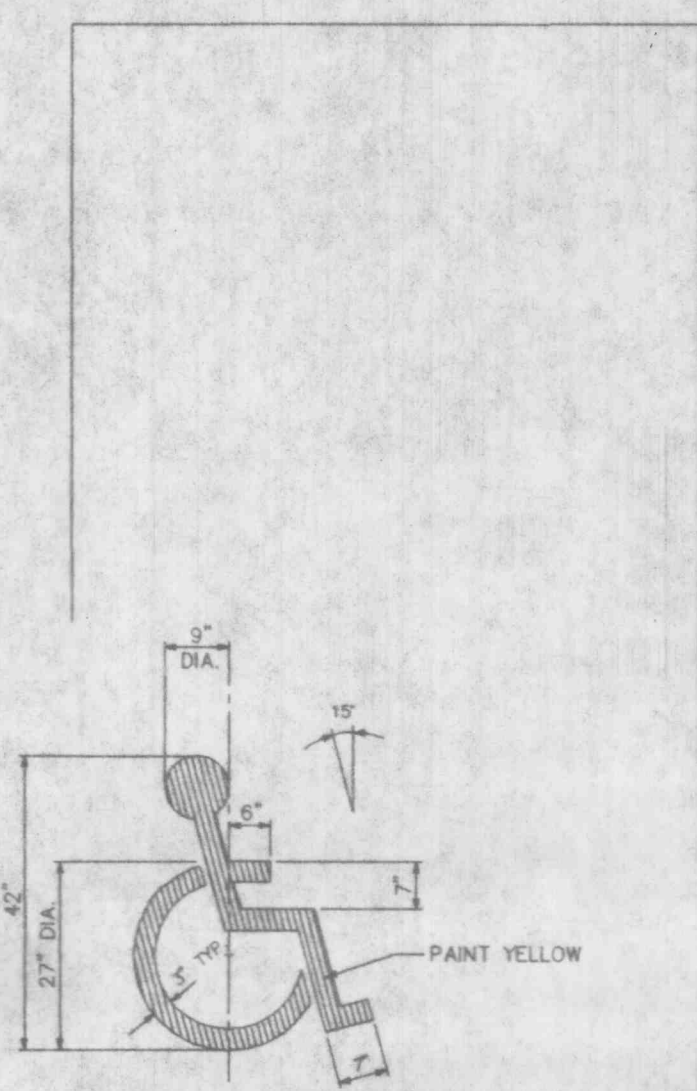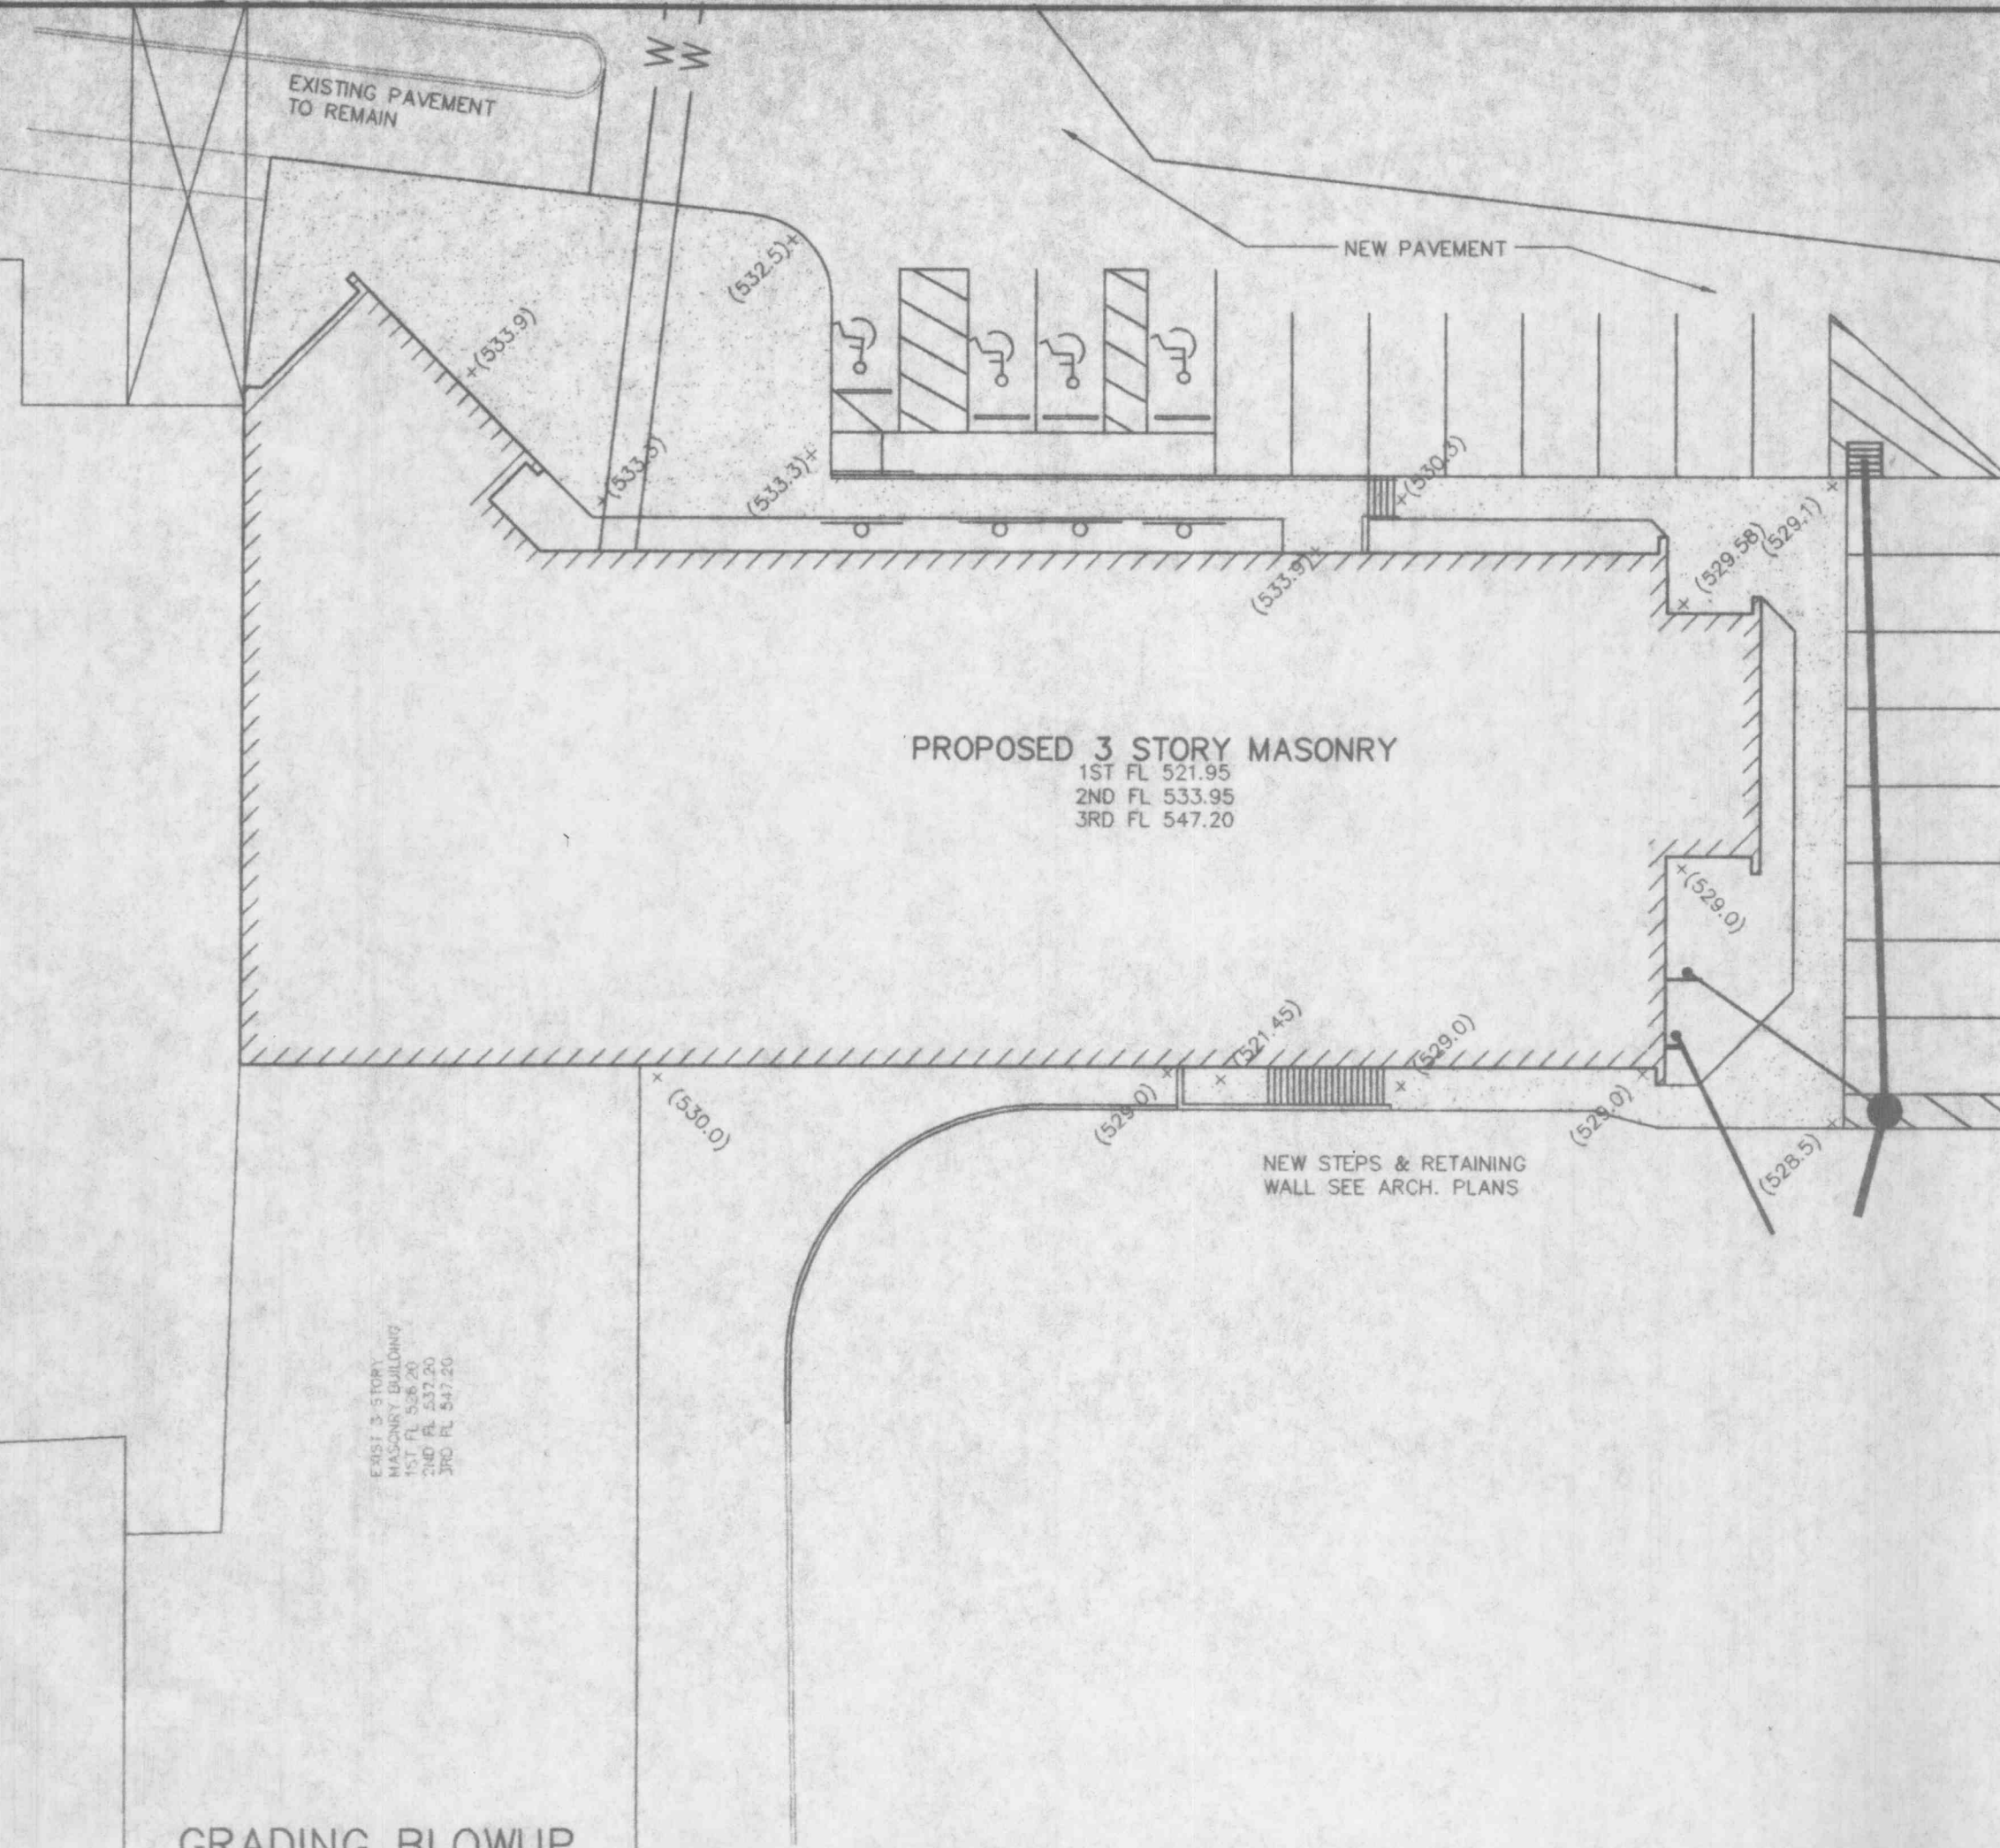


PAINTED HANDICAPPED PARKING SYMBOL
 NO SCALE





STANDARD SIGN FACE, STANDARD HIGHWAY DEPARTMENT, OR CITY STREET DEPARTMENT GAUGE, BLACK OR BLUE LETTERING, GALVANIZED STEEL POST 9'-6" LONG, SET 3'-0" INTO GRADE, SET BOTTOM OF SIGN 5'-0" ABOVE FINISHED GRADE.








HANDICAP PARKING SIGN
 NO SCALE

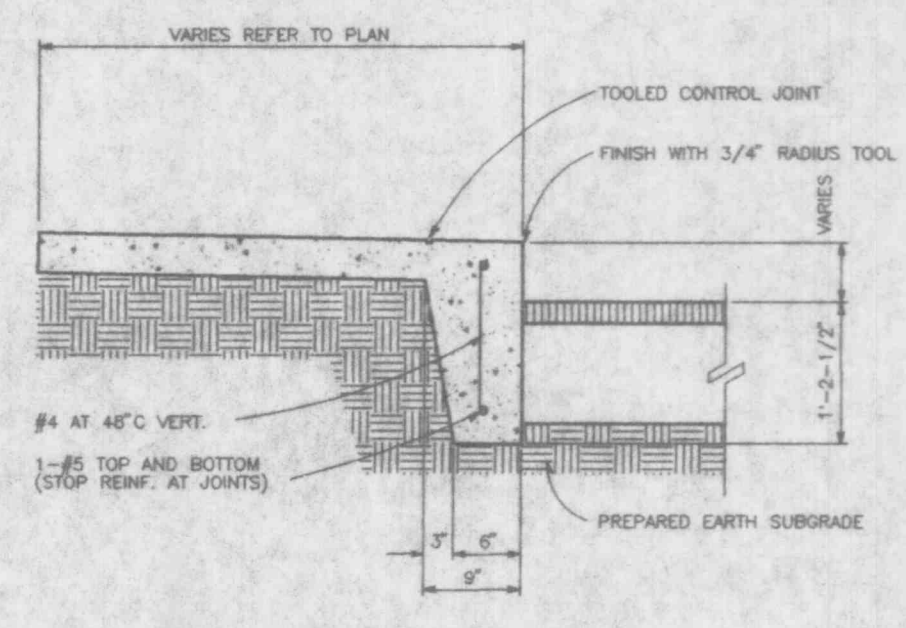

TURNED DOWN CONCRETE WALK
 NO SCALE

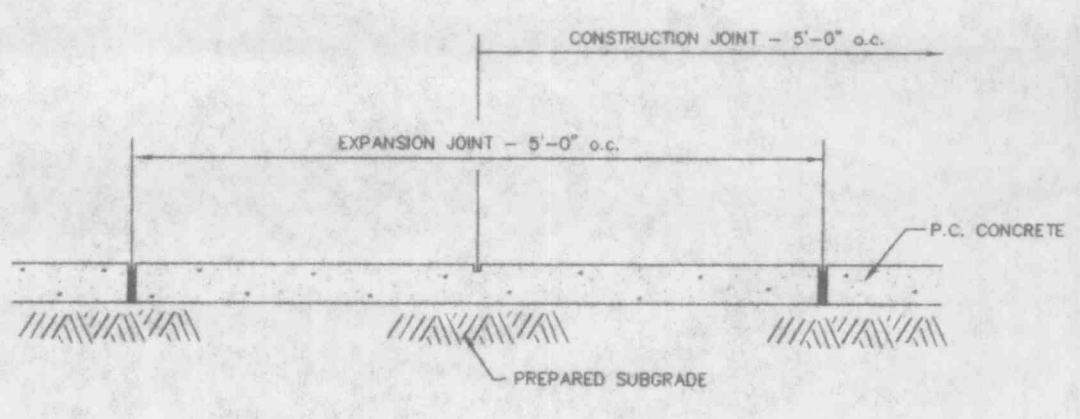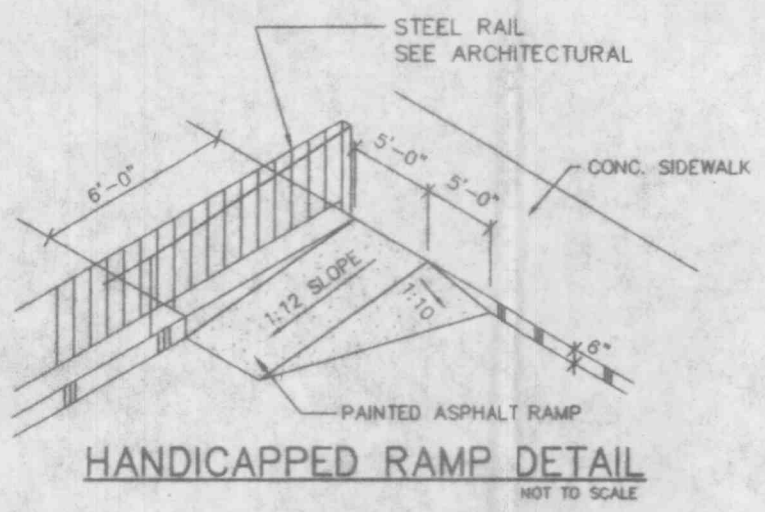

CONCRETE SIDEWALK DETAIL
 NO SCALE

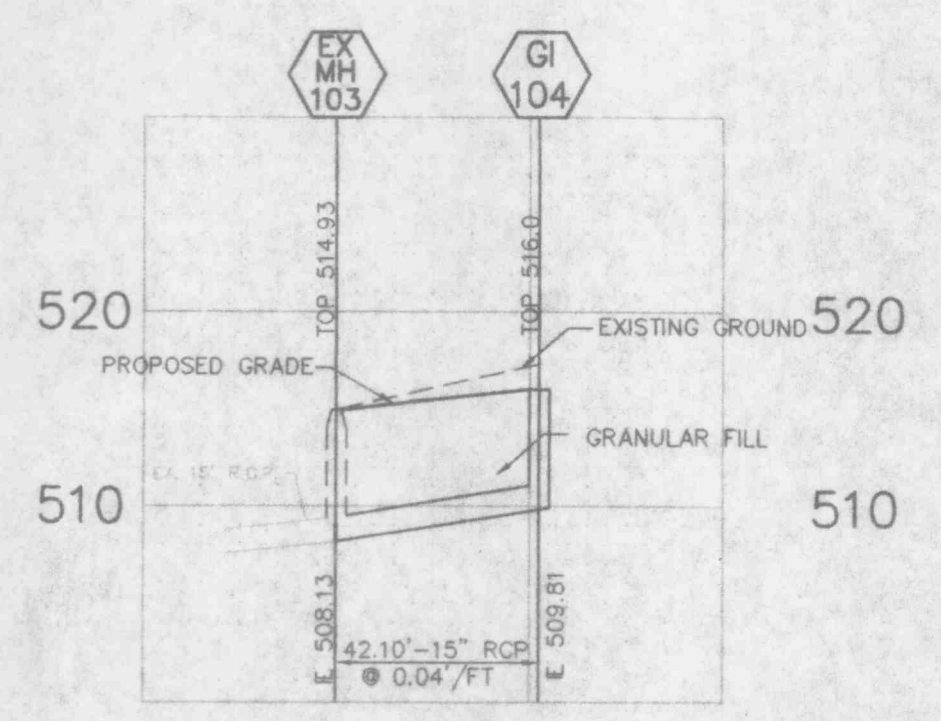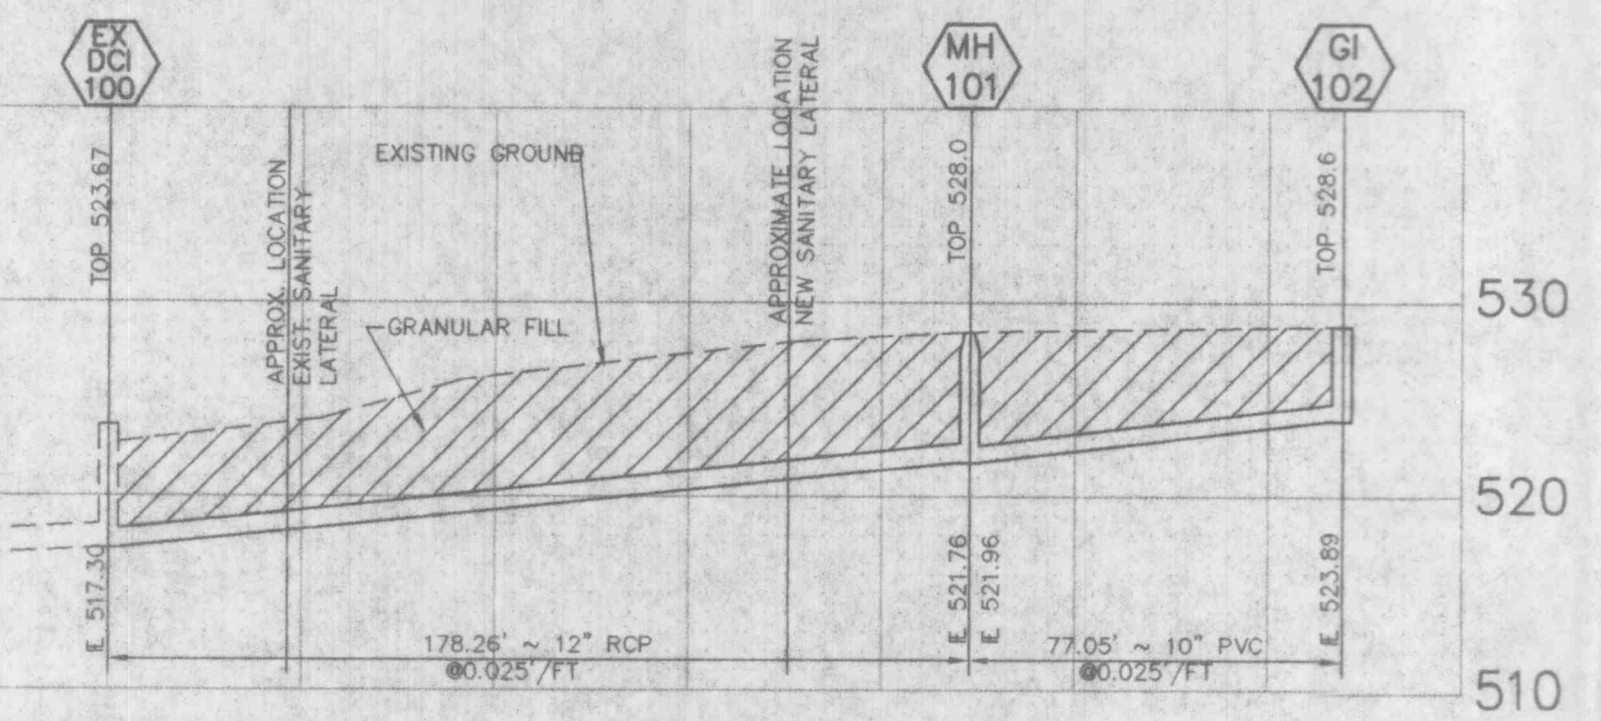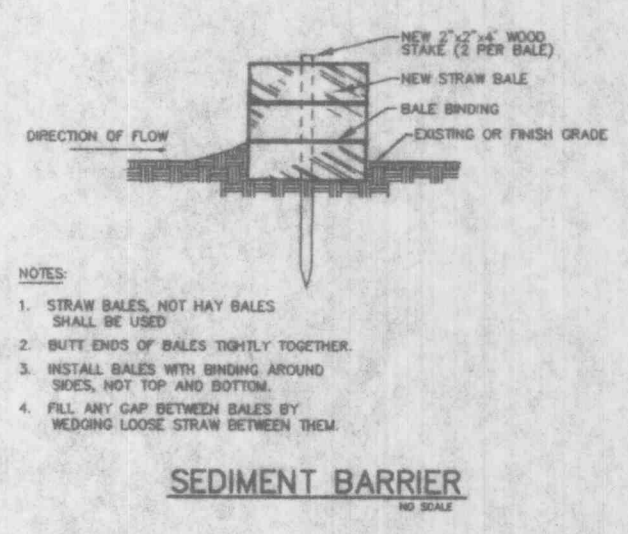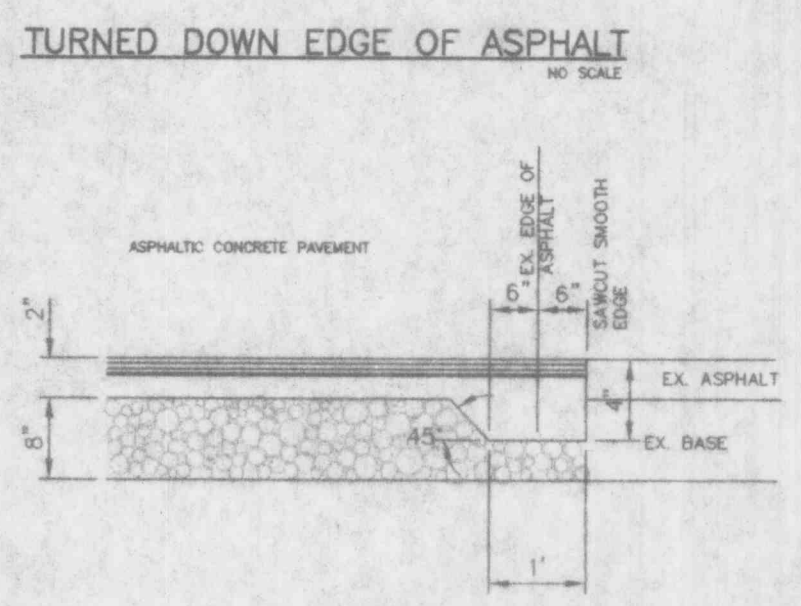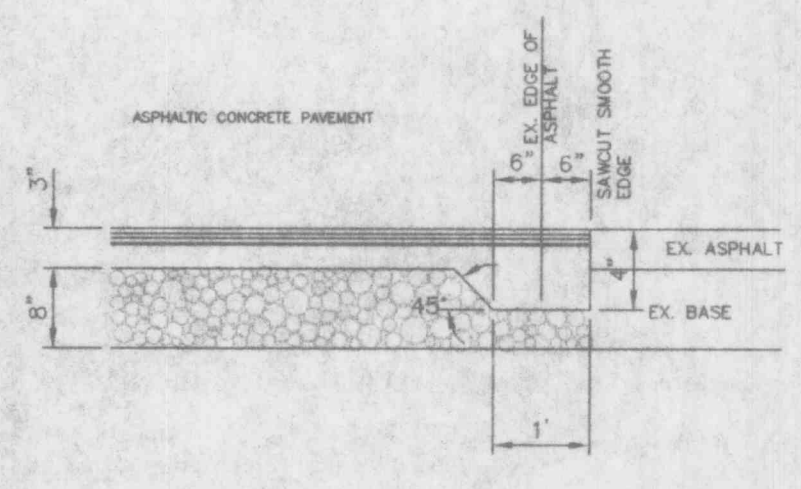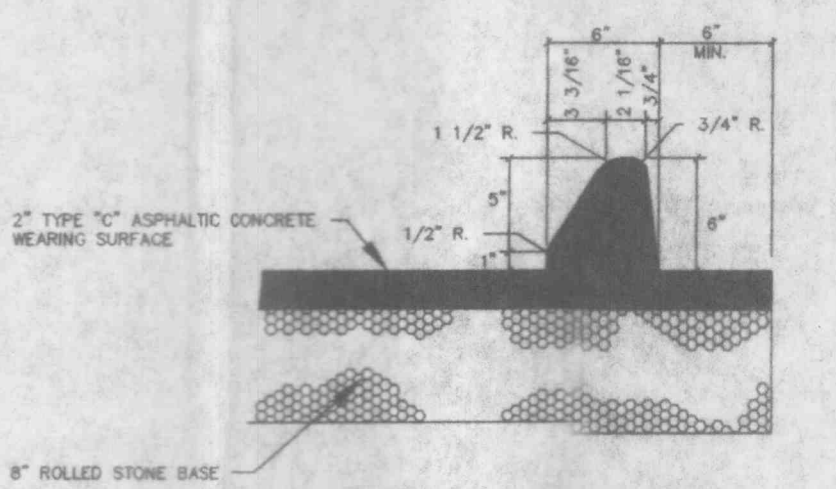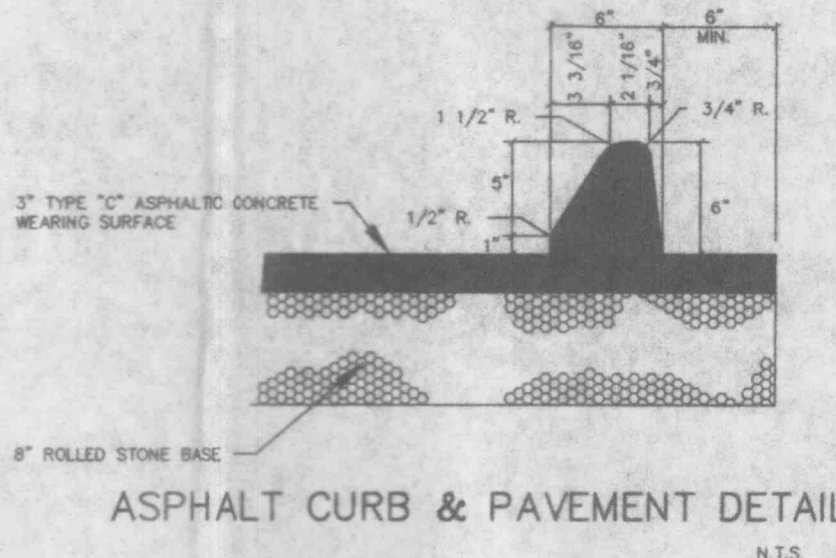

MO-14007CON 5x11 4/11 7 1E-48-55 1995