




STORM SEWER PROFILE
 VERTICAL SCALE: 1:10
 HORIZONTAL SCALE: 1:40

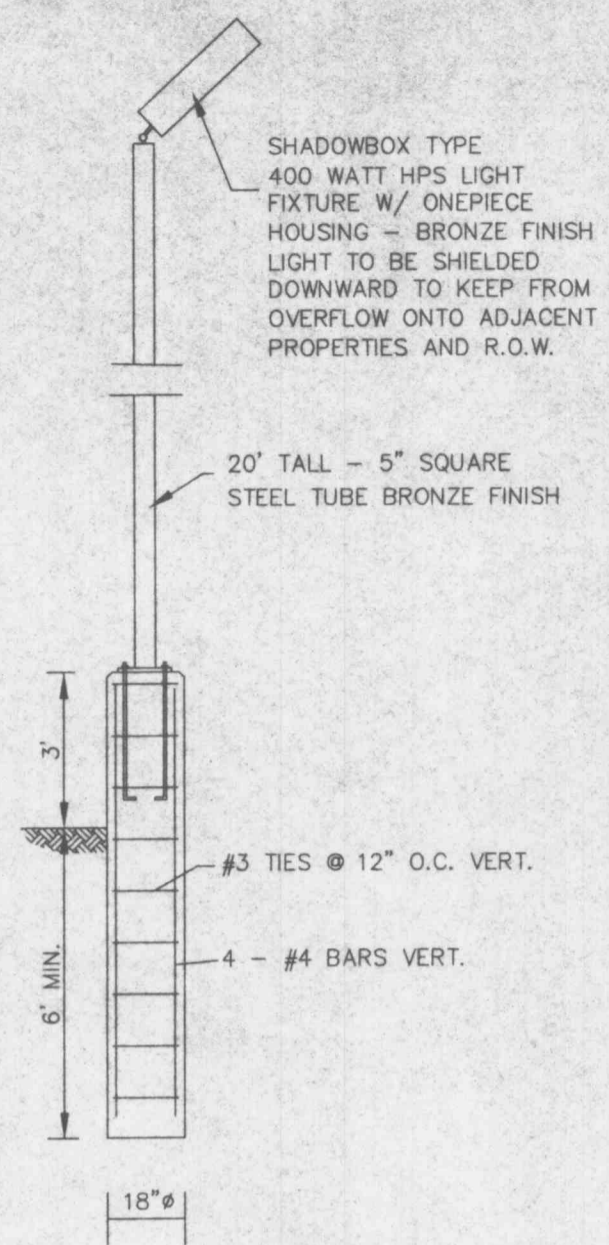


LIGHT POLE & BASE
 NOT TO SCALE

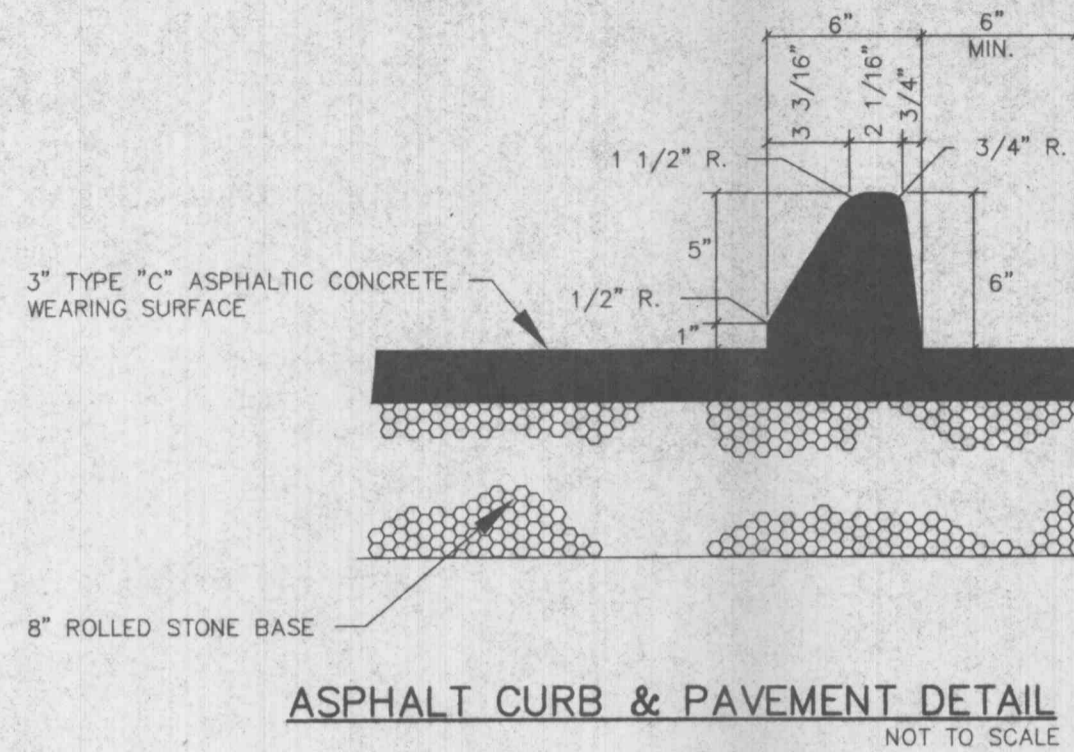

ASPHALT CURB & PAVEMENT DETAIL
 NOT TO SCALE

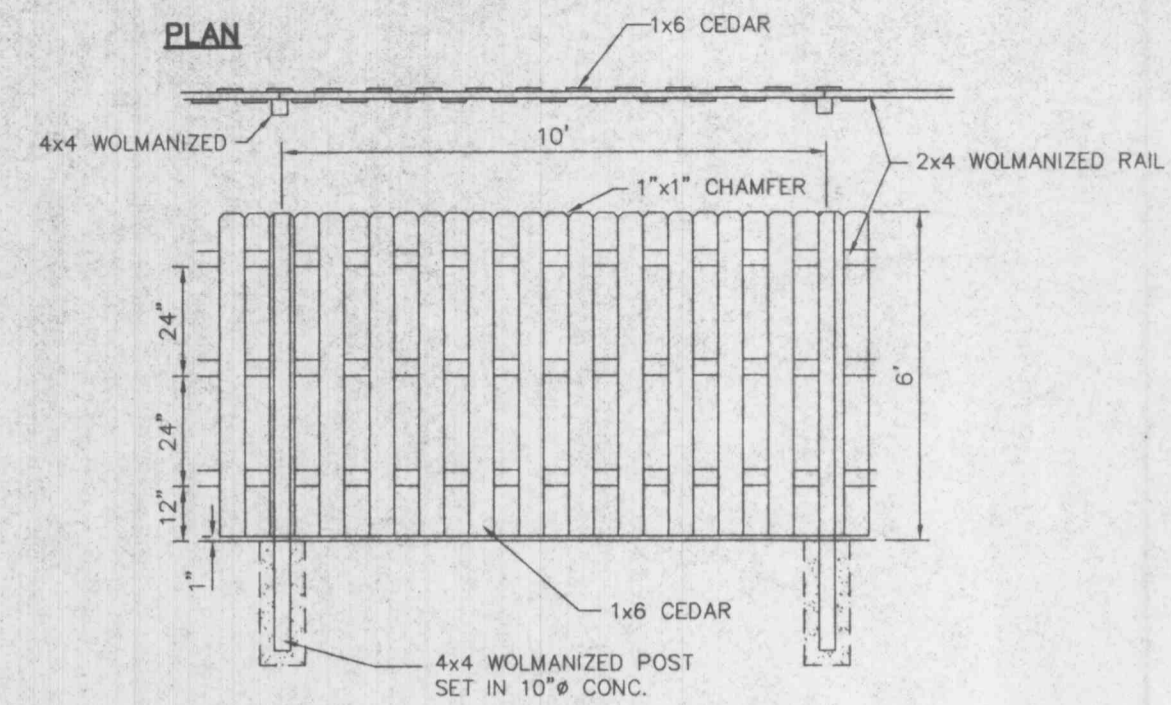


SCREEN FENCE DETAIL
 NOT TO SCALE

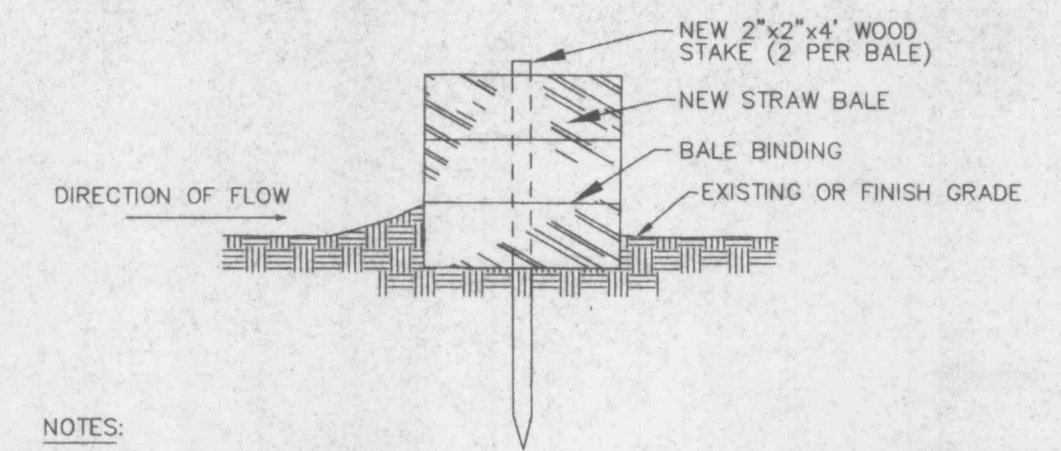

- NOTES:
1. STRAW BALES, NOT HAY BALES SHALL BE USED.
 2. BUTT ENDS OF BALES TIGHTLY TOGETHER.
 3. INSTALL BALES WITH BINDING AROUND SIDES, NOT TOP AND BOTTOM.
 4. FILL ANY GAP BETWEEN BALES BY WEDGING LOOSE STRAW BETWEEN THEM.

SEDIMENT BARRIER
 NOT TO SCALE

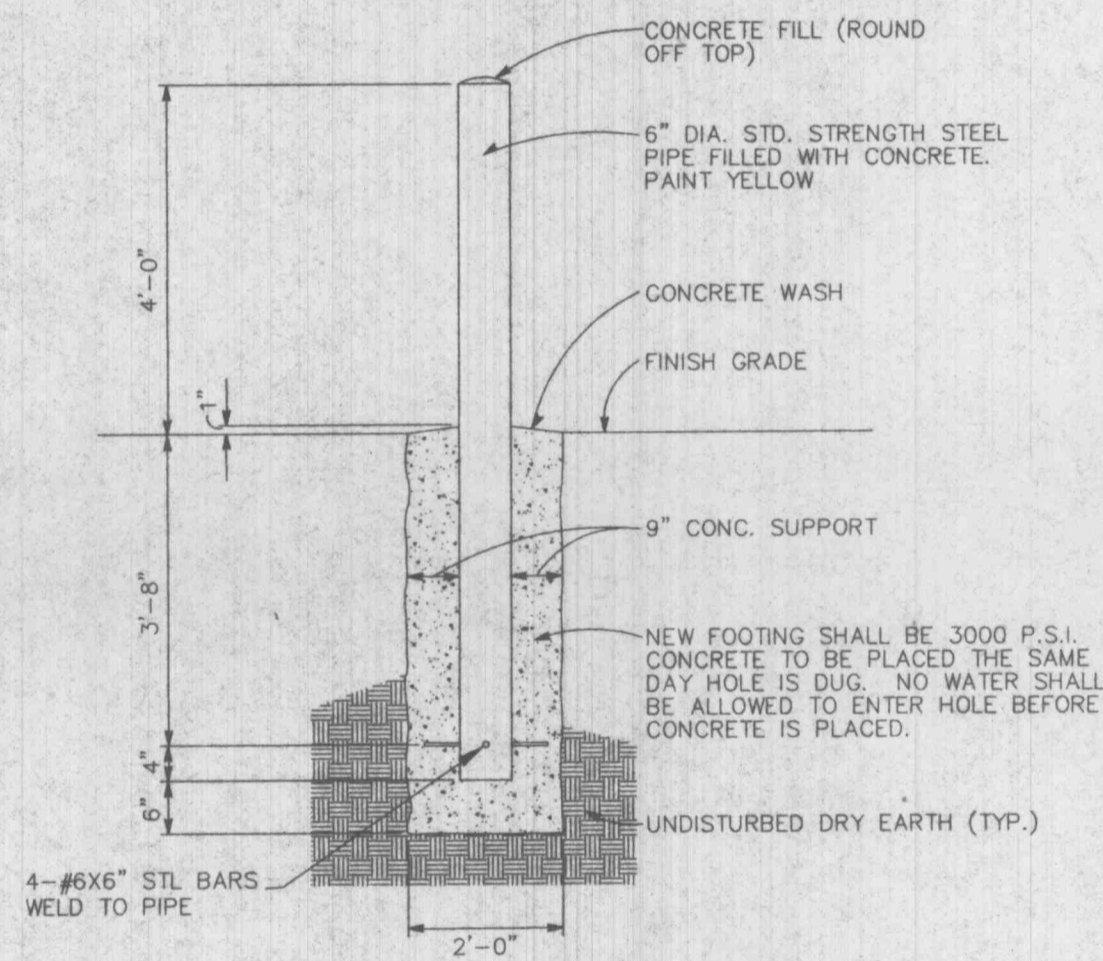

PIPE BOLLARD DETAIL
 NOT TO SCALE

PREPARED FOR:
 FIRST BAPTIST CHURCH OF O'FALLON
 302 HIGHWAY 175
 O'FALLON, MO 63366
 (314) 555-5555

DISCLAIMER OF RESPONSIBILITY
 I hereby specify that the documents intended to be authorized by my seal are limited to this sheet, and I hereby disclaim any responsibility for all other drawings, specifications, estimates, reports or other documents or instruments resulting to or intended to be used for any part or parts of the architectural or engineering project or survey.

Copyright 1998
 Box Engineering Company, Inc.
 All Rights Reserved

REVISIONS	
NO.	DESCRIPTION
5/19/98	REVISIONS



ENGINEERING
 PLANNING
 SURVEYING

1052 South Cloverleaf Drive
 St. Peters, MO. 63376-6445
 314-928-5552
 FAX 928-1718

03-16-98
 DATE
 93-4007B
 PROJECT NUMBER
 2 OF 2
 SHEET OF
 4007CON2.DWG
 FILE NAME
 PDH.....CLH
 DRAWN CHECKED