



STORM SEWER PROFILE (EAST MAIN)

VERTICAL SCALE: 1"=10'  
HORIZONTAL SCALE: 1"=40'

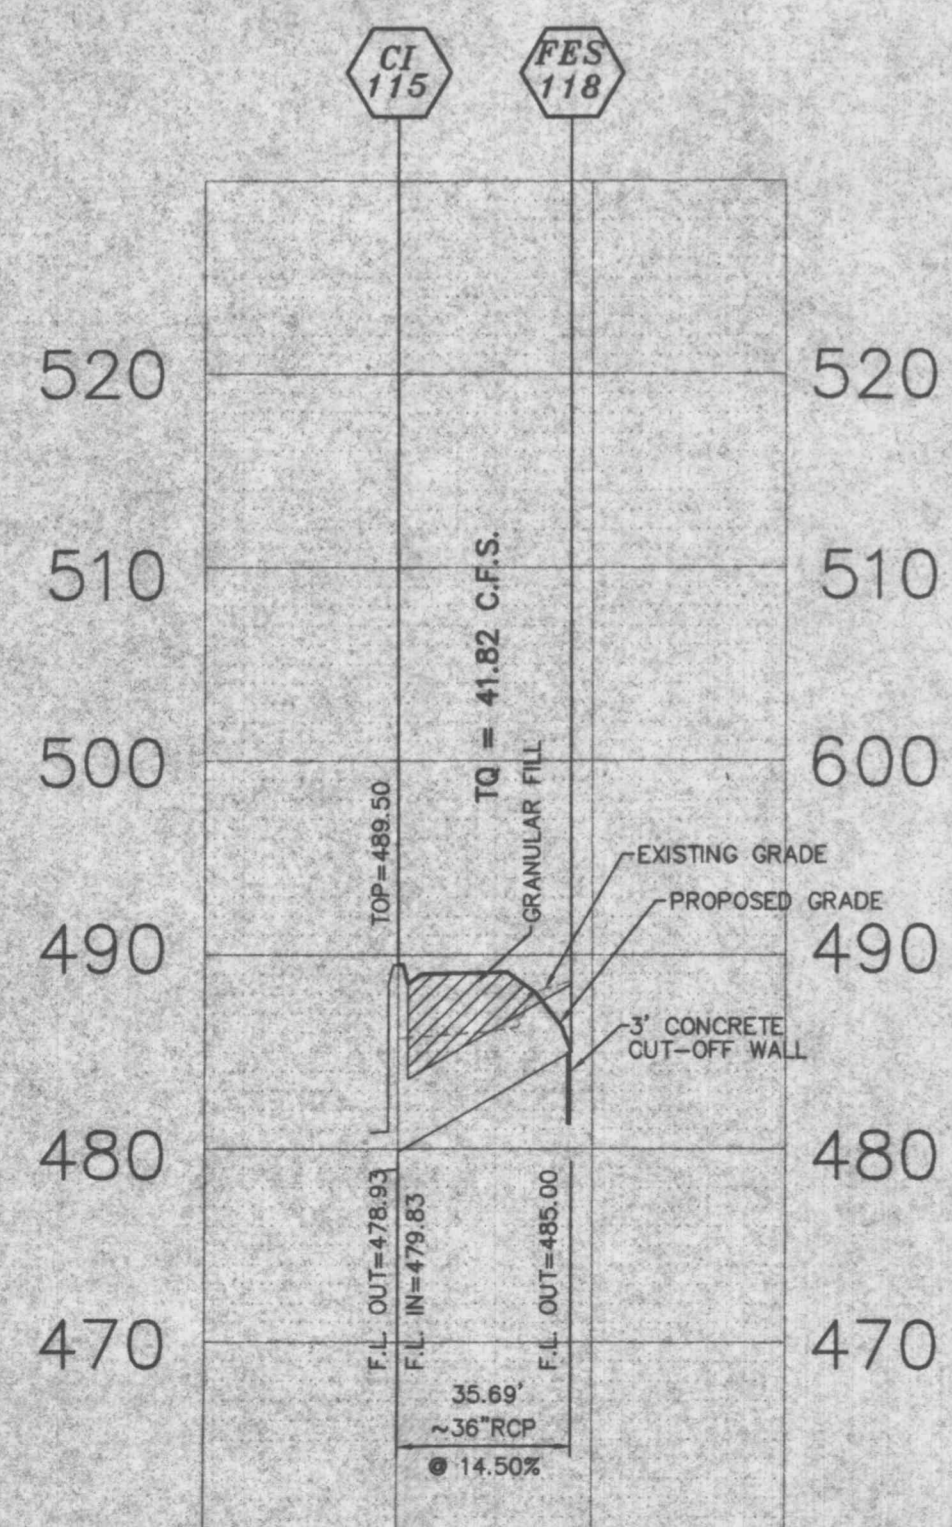

DISCLAIMER OF RESPONSIBILITY  
I hereby certify that the documents intended to be authorized by my seal are limited to the sheet, and I hereby disclaim any responsibility for all other drawings, specifications, estimates, reports or other documents or instruments relating to or intended to be used for any part or parts of the architectural or engineering project or survey.

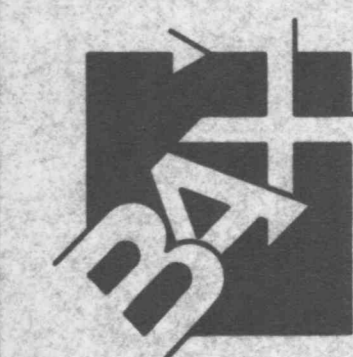

ENGINEERING  
PLANNING  
SURVEYING  
1052 South Cloverleaf Drive  
St. Peters, MO. 63376-6445  
314-928-5552  
FAX 928-1718

Copyright 1997  
The Engineering Company, Inc.  
All Rights Reserved

DMA Design  
A Division of The DMA Corporation  
architects engineers construction managers  
-202 Transit St. Charles, Missouri 63301

NEW HIGHWAY "K" ELEMENTARY SCHOOL  
for  
FORT ZUMWALT SCHOOL DISTRICT

ISSUED  
11-14-97  
BID PACKAGE No. 2

REVISIONS:  
1/4/98

Proj. No. 970334  
Date: 11-14-97  
Plot: 11-17-97

C-6