

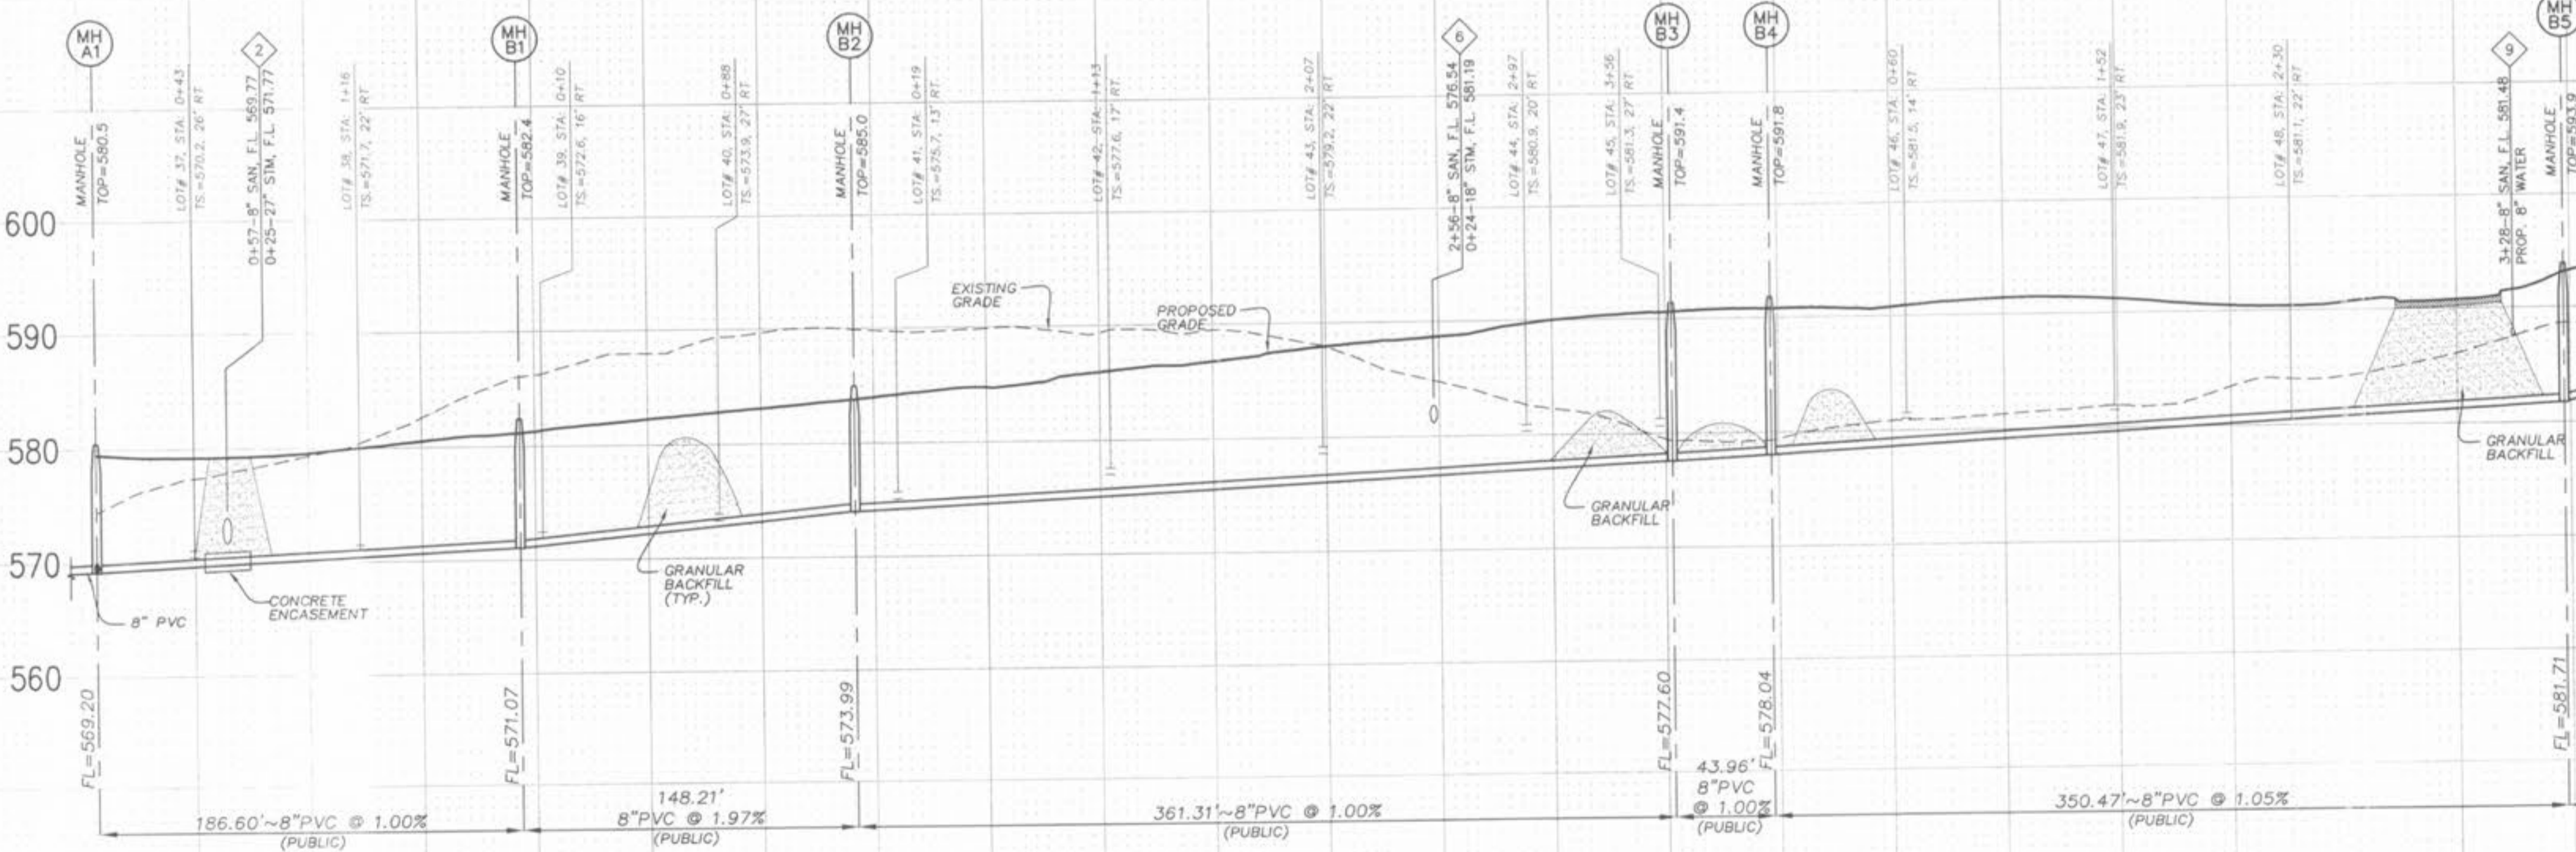
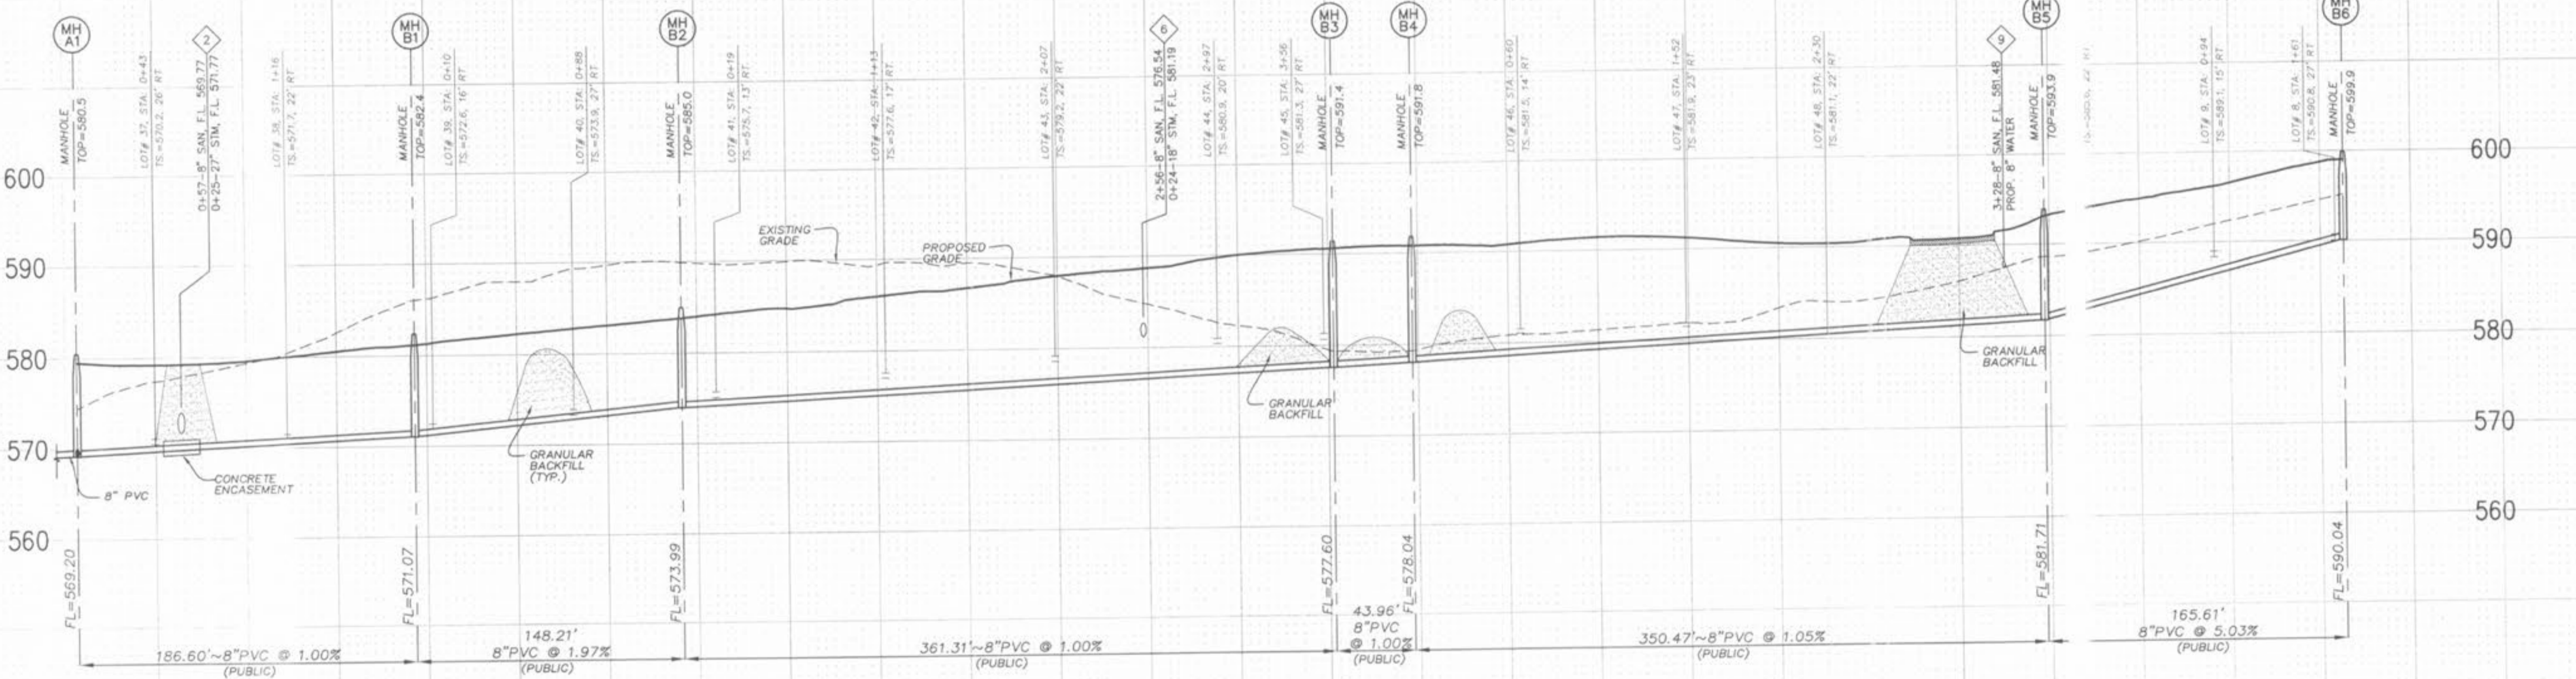


NOTE: MODIFY INVERT TO DRAIN PROPERLY

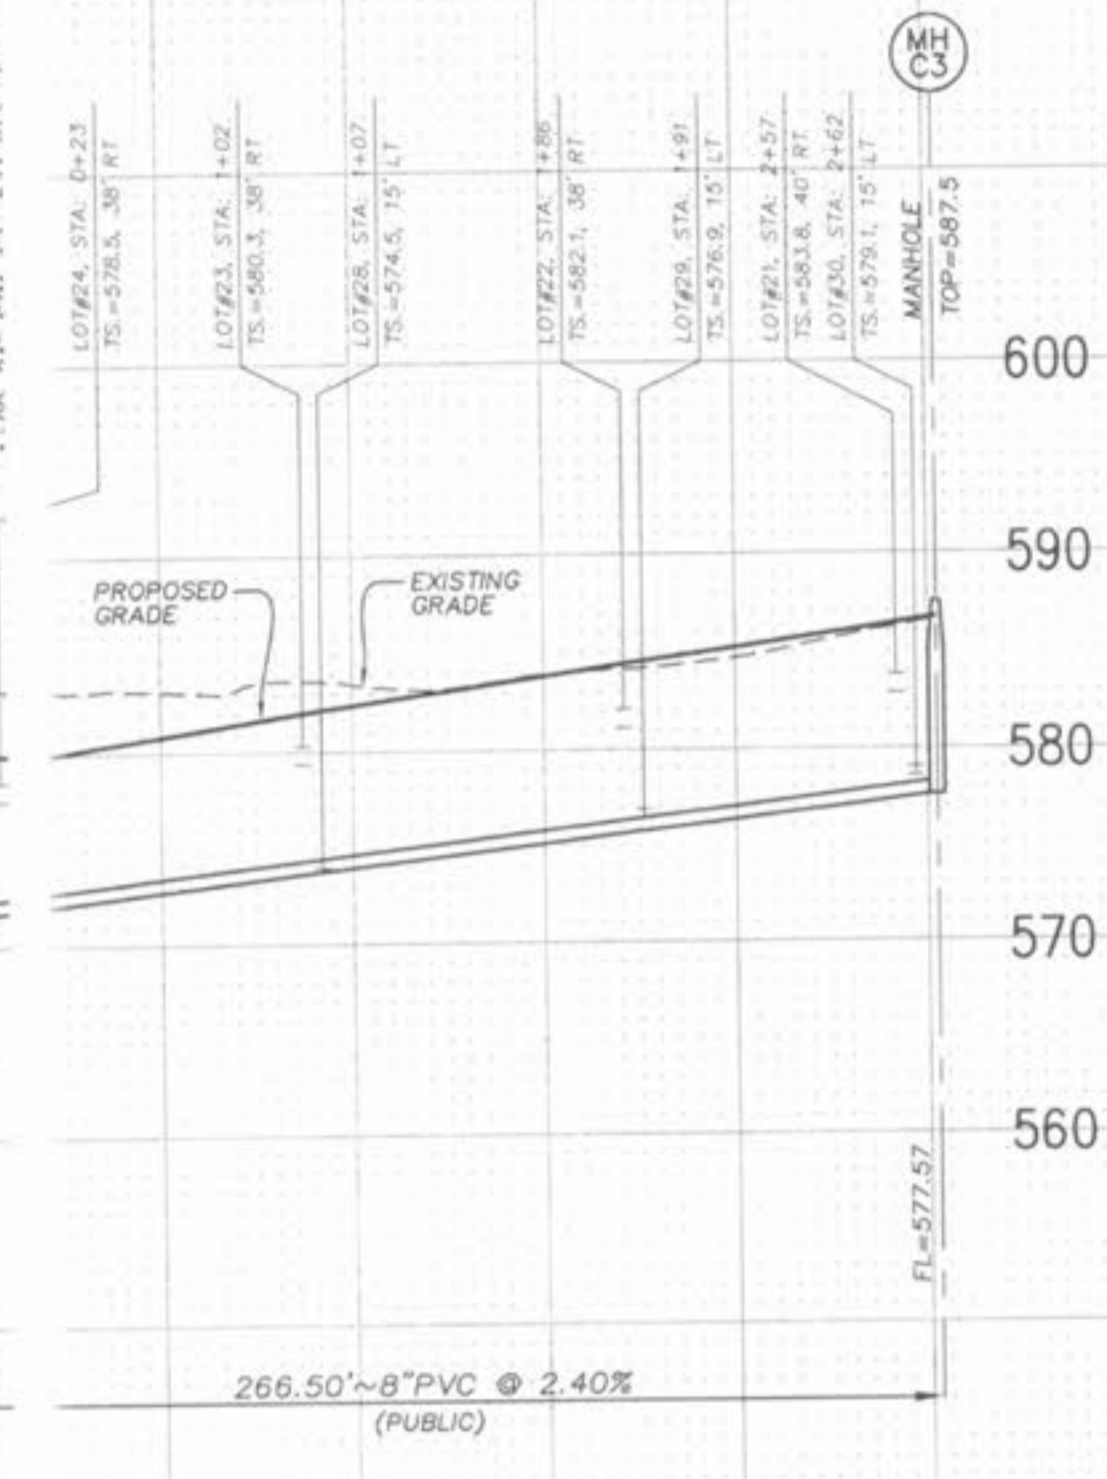

NOTE: SANITARY SEWER LATERALS SHALL BE 4\"/>

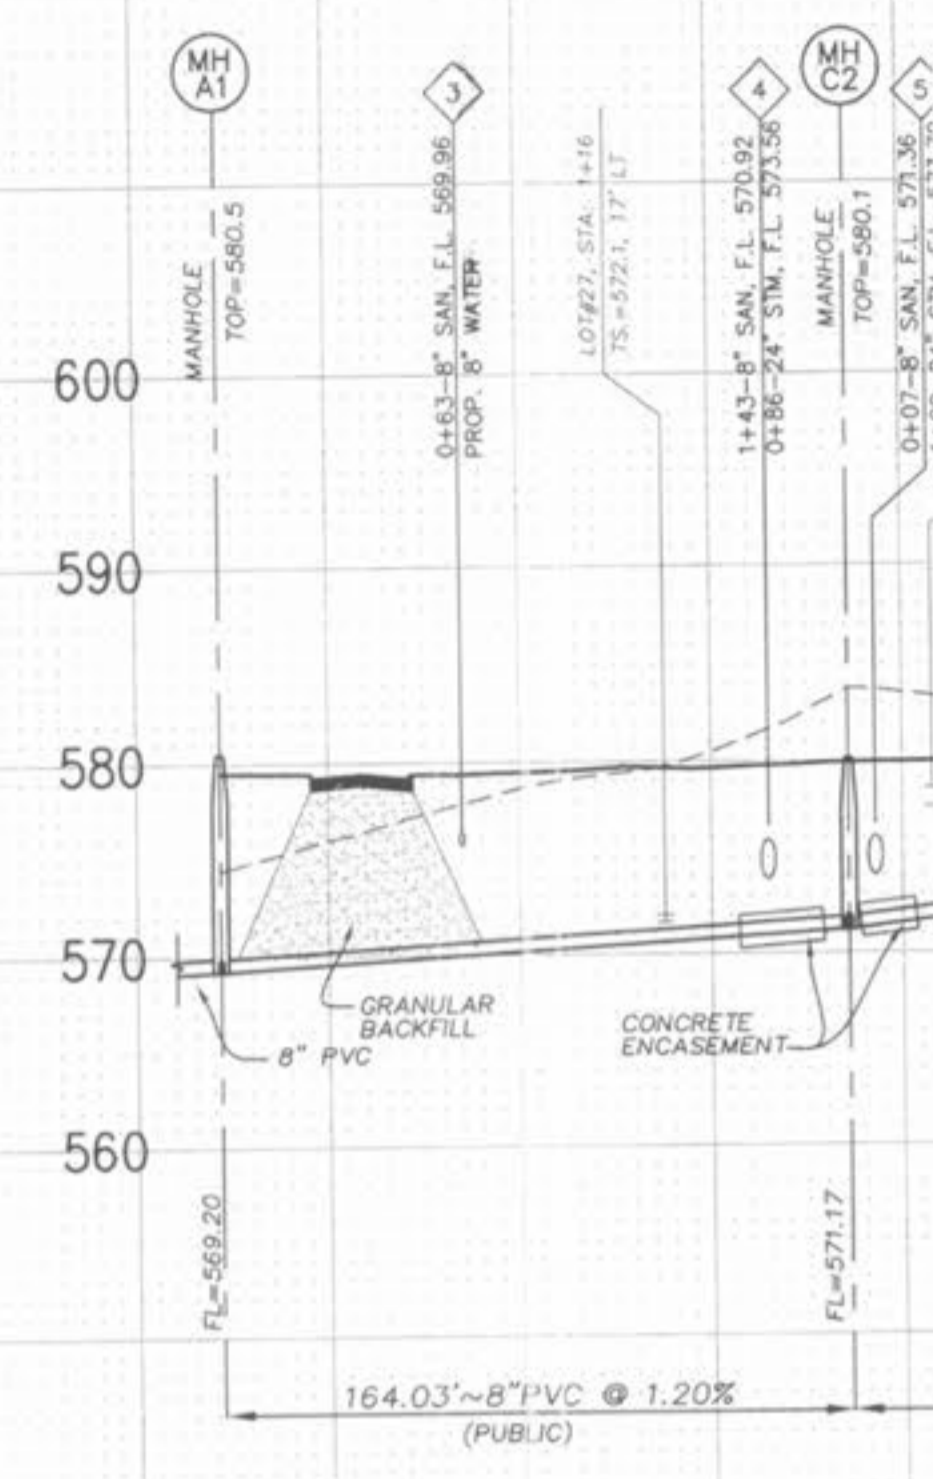

SCALE:  
VERTICAL SCALE: 1"=10'  
HORIZONTAL SCALE: 1"=50'

BASE MAP

ISSUE	REMARKS/DATE
1	REV PER DUCKETT CREEK SANI. DISTRICT 9-20-05
2	REV PER CITY AND WATER DISTRICT COMMENTS 9-28-05
3	REV PER DUCKETT CREEK SANI. DISTRICT 10-17-05
4	REV PER DUCKETT CREEK SANI. DISTRICT 10-24-05
5	REV PER PUBLIC WATER DISTRICT NO. 2 11-14-05
6	REV PER CITY OF FALLON, 12-02-05
7	REV PER CITY OF FALLON, 1-9-2006

PREPARED FOR:  
**McBride & Son Homes  
Land Development, Inc.**  
#1 McBride & Son Center Drive  
Chesterfield, MO. 63005  
636 537-2000

PREPARED BY:  
**THE STERLING CO.**  
ENGINEERS & SURVEYORS  
5055 NEW BAUMGARTNER ROAD  
ST. LOUIS, MISSOURI 63129  
(314) 487-0440 FAX 487-8944  
E-Mail: Sterling@sterling-eng-survey.com

PROJECT: **FOX HAVEN ADDITION**

DRAWN: \_\_\_\_\_  
DESIGNED: \_\_\_\_\_  
CHECKED: \_\_\_\_\_

SHEET TITLE: SANITARY SEWER PROFILES

NO	04	05	084
M.S.D.			SHEET
P#			6
DIGITAL FILE LOCATION			OF
NUMBER OF SHEETS			15