




**STORM SEWER PROFILE**  
NOT TO SCALE

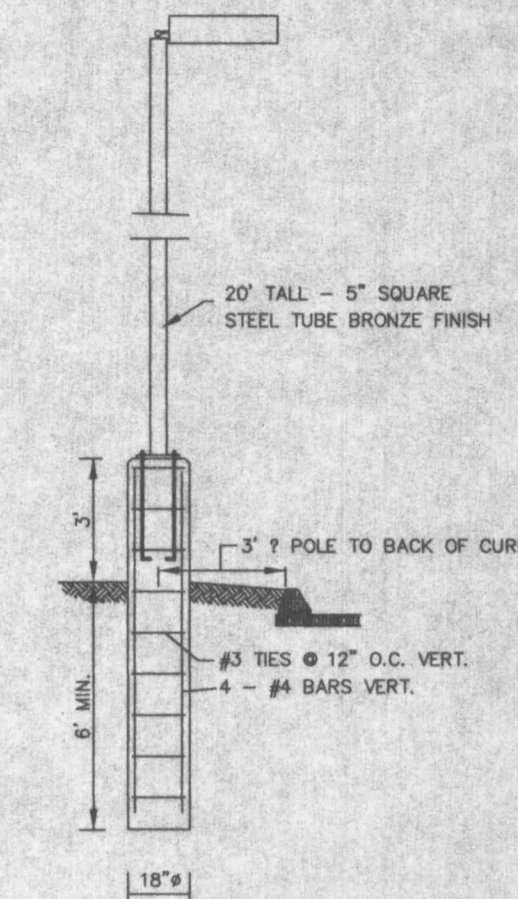

**LIGHT POLE & BASE**  
NOT TO SCALE

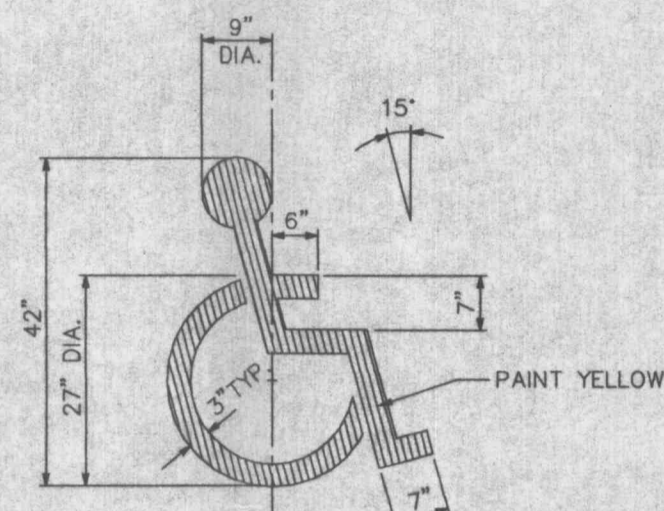


**PAINTED HANDICAPPED PARKING SYMBOL**  
NOT TO SCALE

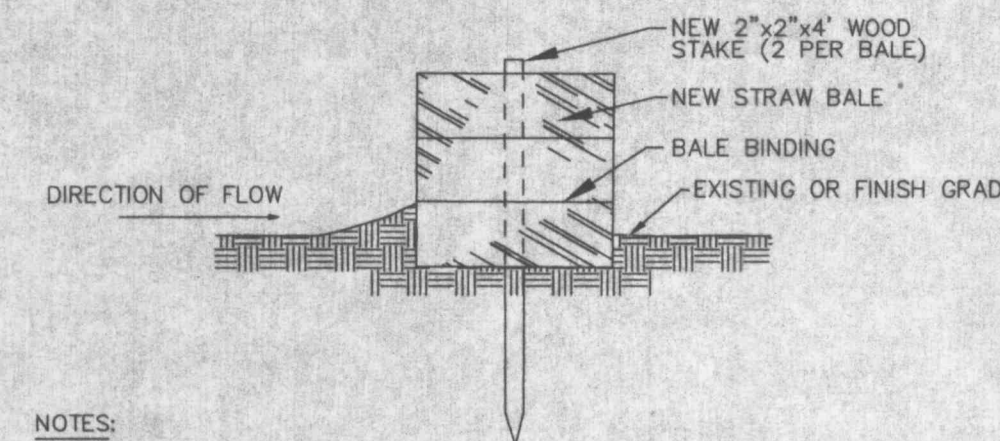


NOTES:

1. STRAW BALES, NOT HAY BALES SHALL BE USED.
2. BUTT ENDS OF BALES TIGHTLY TOGETHER.
3. INSTALL BALES WITH BINDING AROUND SIDES, NOT TOP AND BOTTOM.
4. FILL ANY GAP BETWEEN BALES BY WEDGING LOOSE STRAW BETWEEN THEM.


**SEDIMENT BARRIER**  
NOT TO SCALE

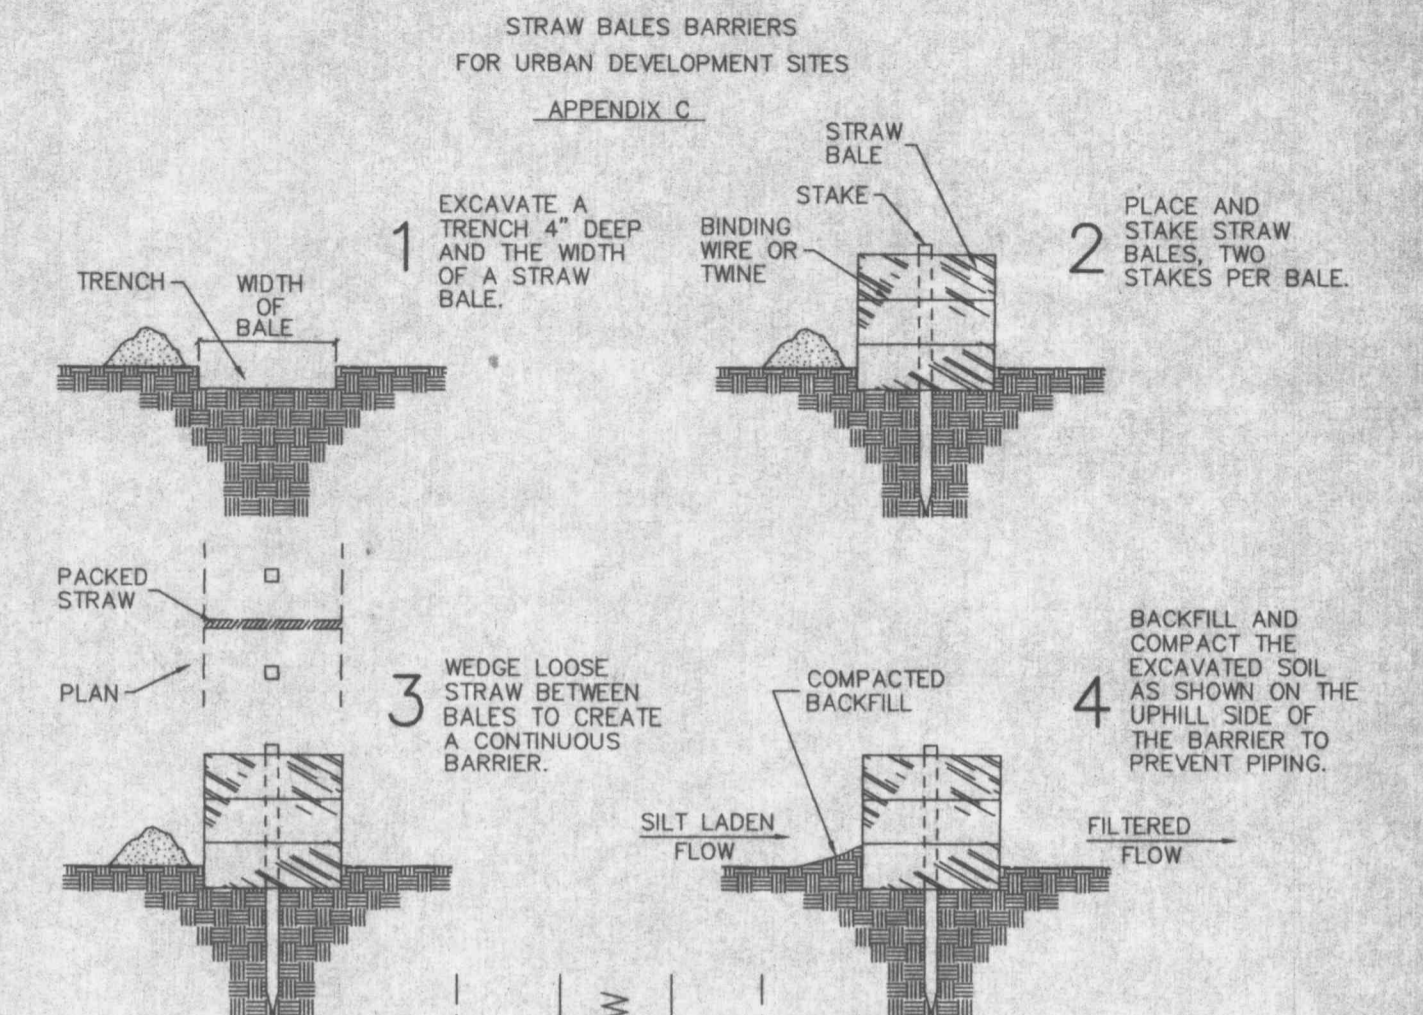


**STRAW BALES BARRIERS FOR URBAN DEVELOPMENT SITES**  
APPENDIX C

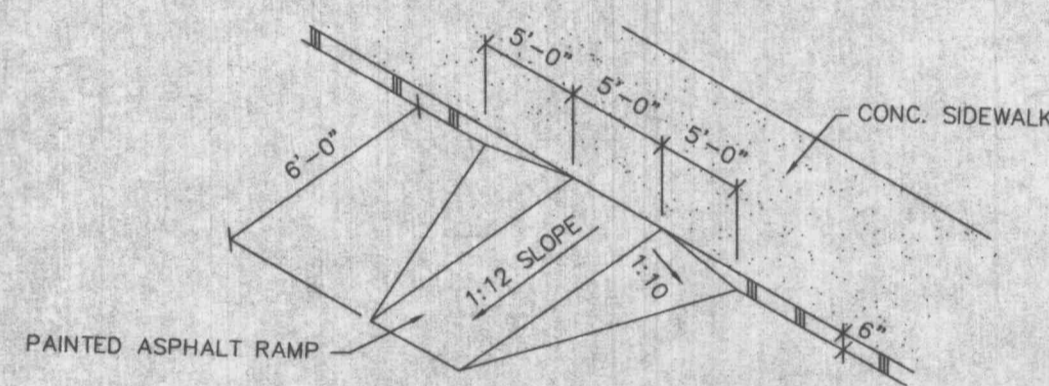

**HANDICAPPED RAMP DETAIL**  
NOT TO SCALE

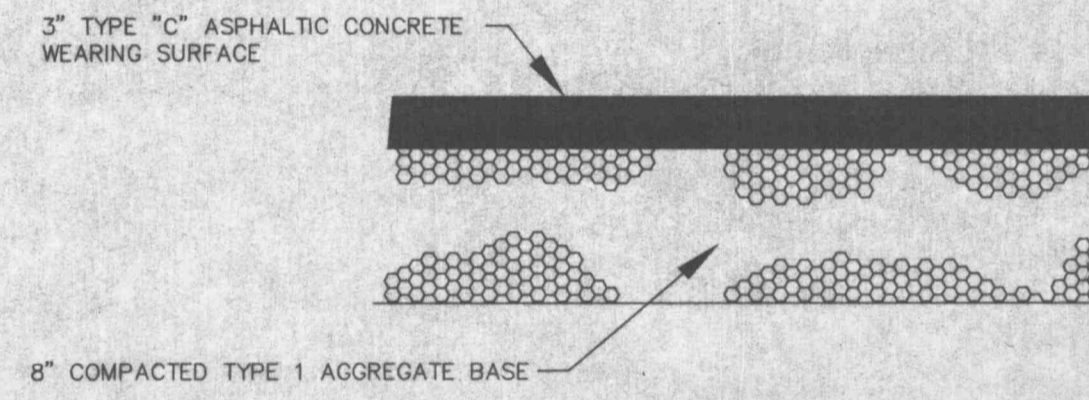


**ASPHALT PAVEMENT DETAIL**  
NOT TO SCALE

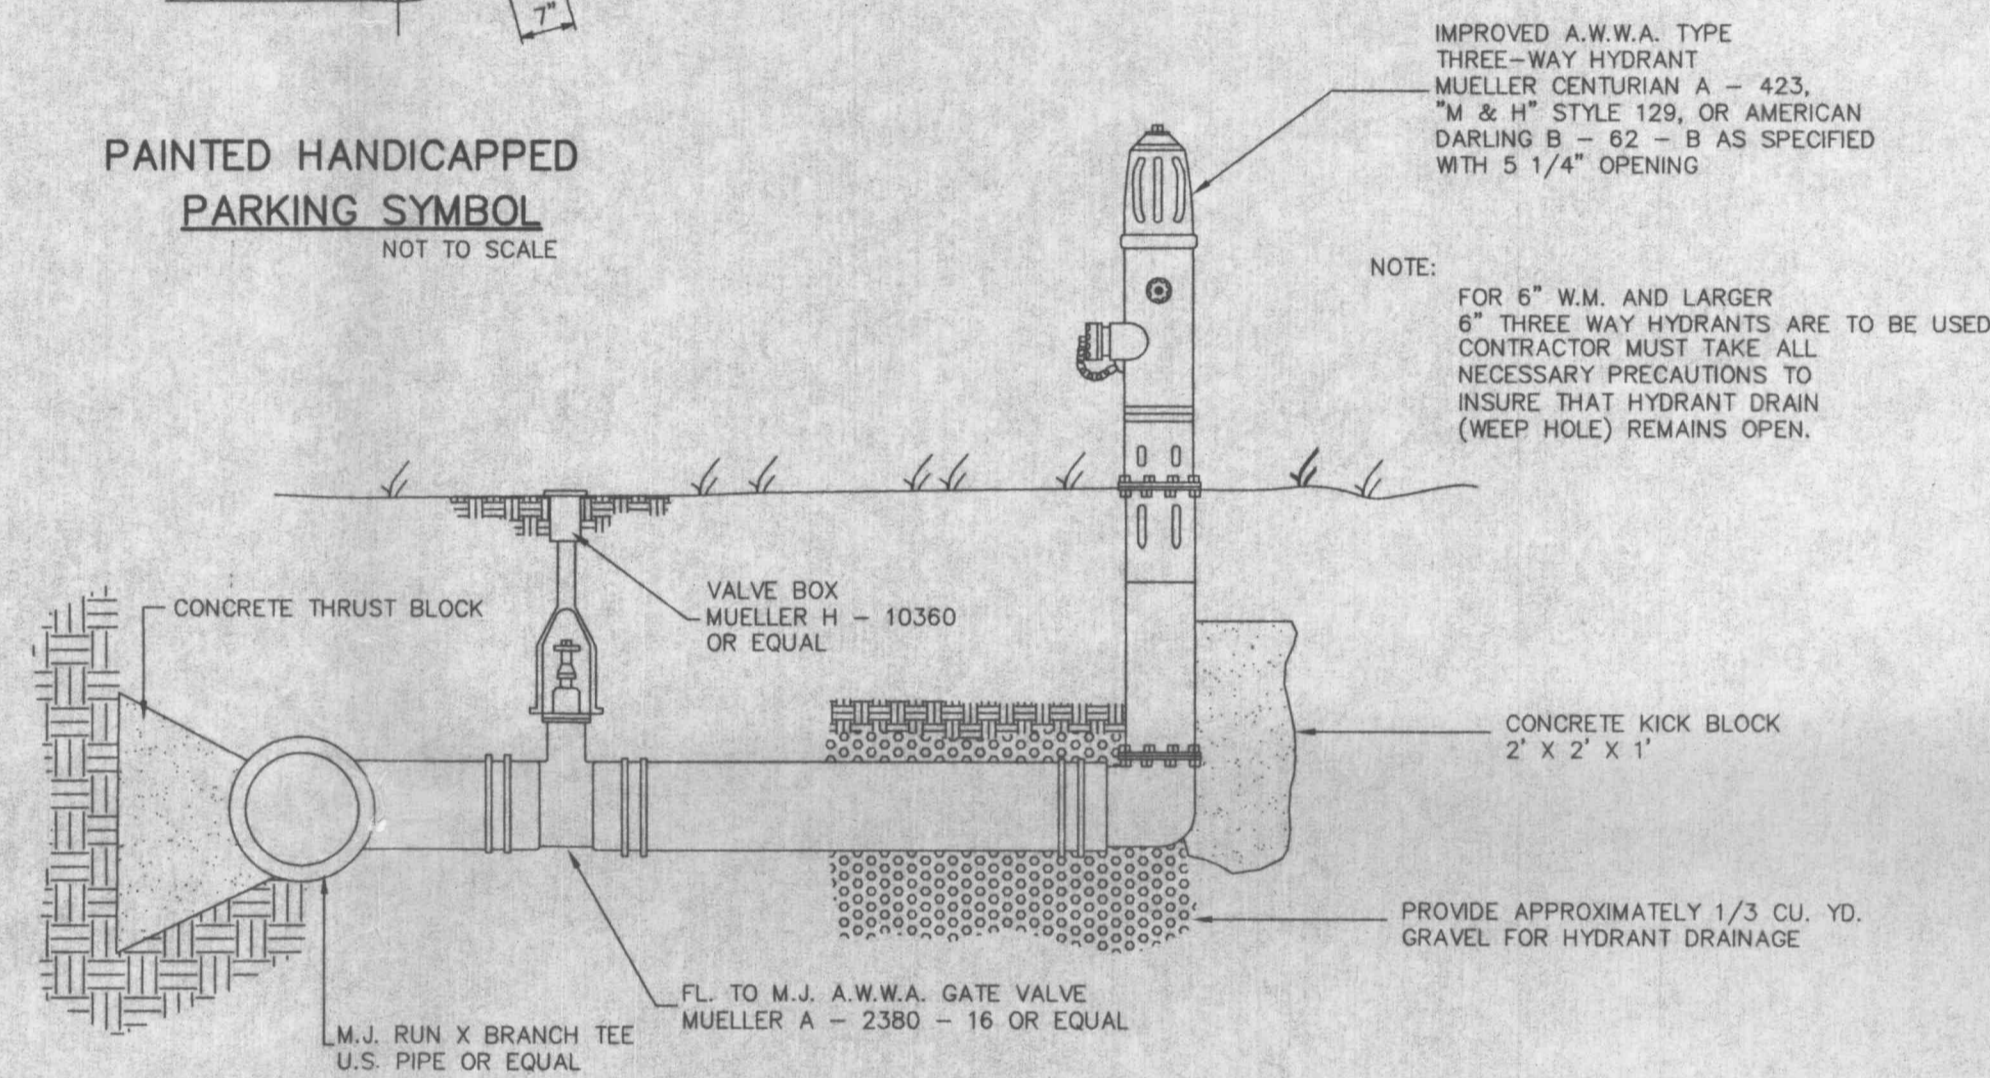


NOTE:

- FOR 6\"/>


**FIRE HYDRANT INSTALLATION DETAIL**  
NOT TO SCALE

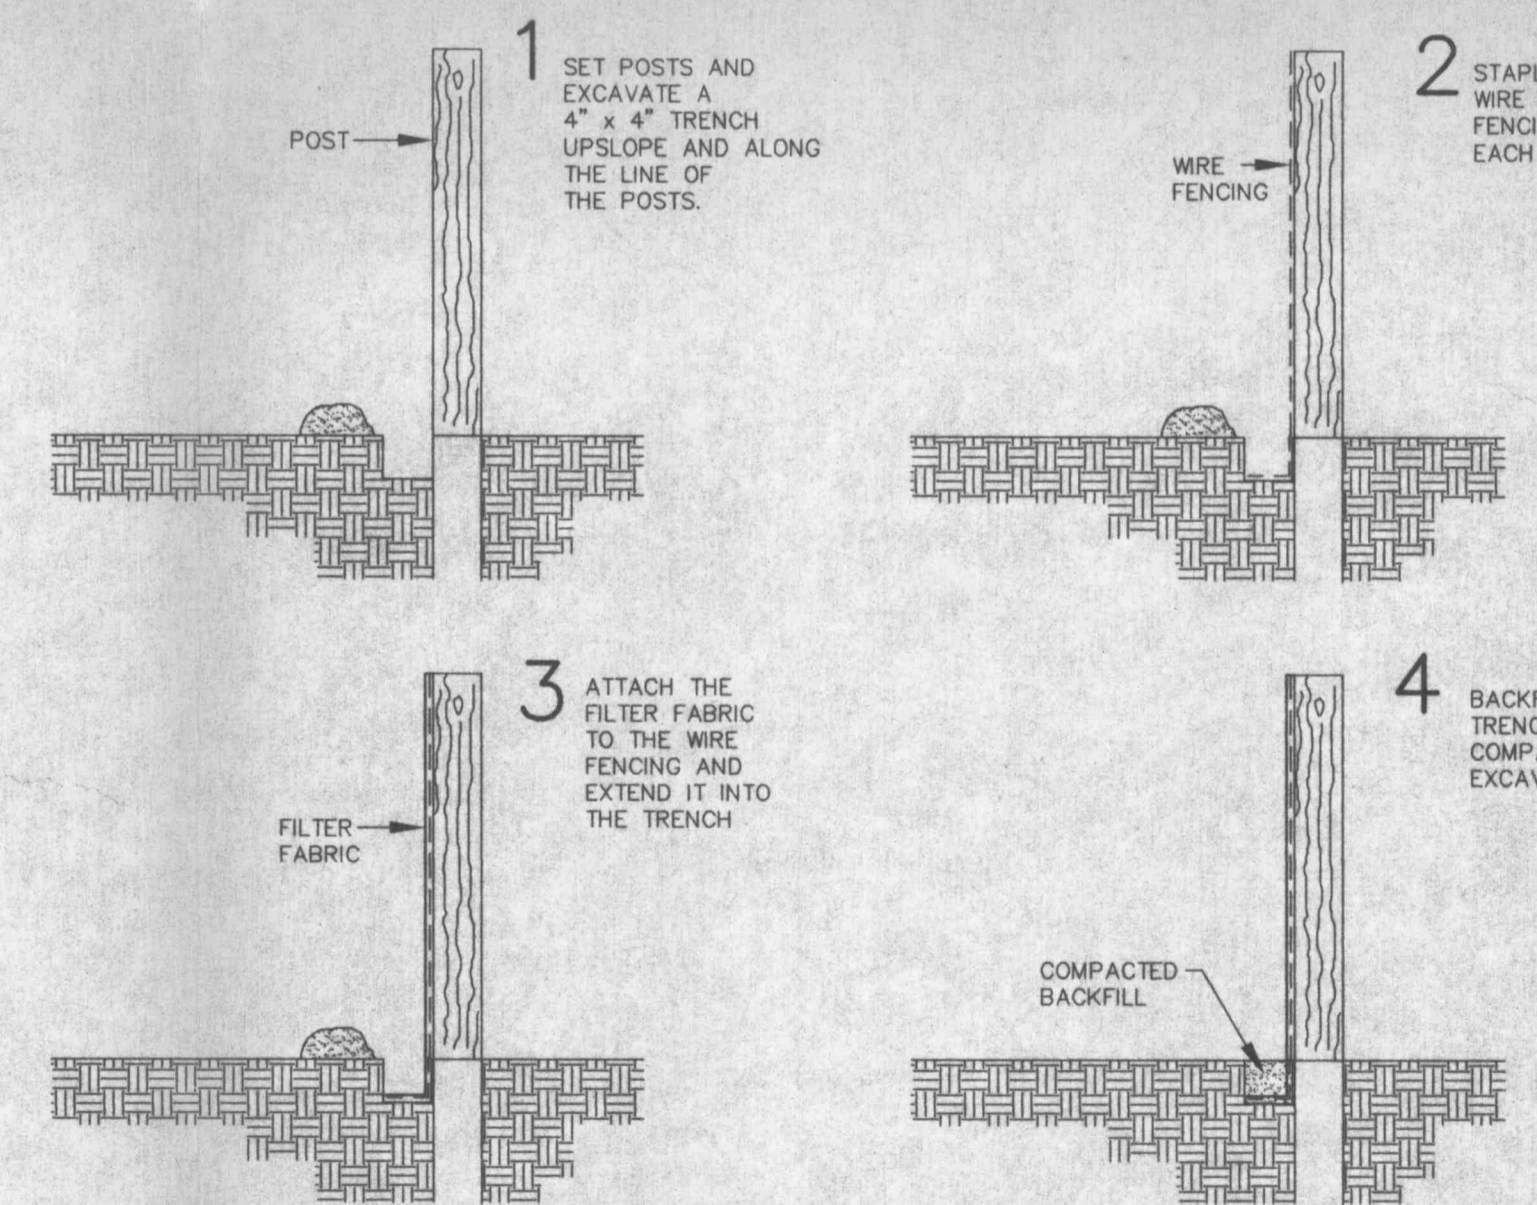

1. FILTER BARRIERS SHALL BE INSPECTED IMMEDIATELY AFTER EACH RAINFALL AND AT LEAST DAILY DURING PROLONGED RAINFALL. ANY REQUIRED REPAIRS SHALL BE MADE IMMEDIATELY.
2. SHOULD THE FABRIC DECOMPOSE OR BECOME INEFFECTIVE PRIOR TO THE END OF THE EXPECTED USABLE LIFE AND THE BARRIER STILL BE NECESSARY, THE FABRIC SHALL BE REPLACED PROMPTLY.
3. SEDIMENT DEPOSITS SHOULD BE REMOVED AFTER EACH STORM EVENT. THEY MUST BE REMOVED WHEN DEPOSITS REACH APPROXIMATELY HALF THE HEIGHT OF THE BARRIER.
4. ANY SEDIMENT DEPOSITS REMAINING IN PLACE AFTER THE SILT FENCE OR FILTER BARRIER IS NO LONGER REQUIRED SHALL BE DRESSED TO CONFORM WITH THE EXISTING GRADE, PREPARED AND SEEDING.

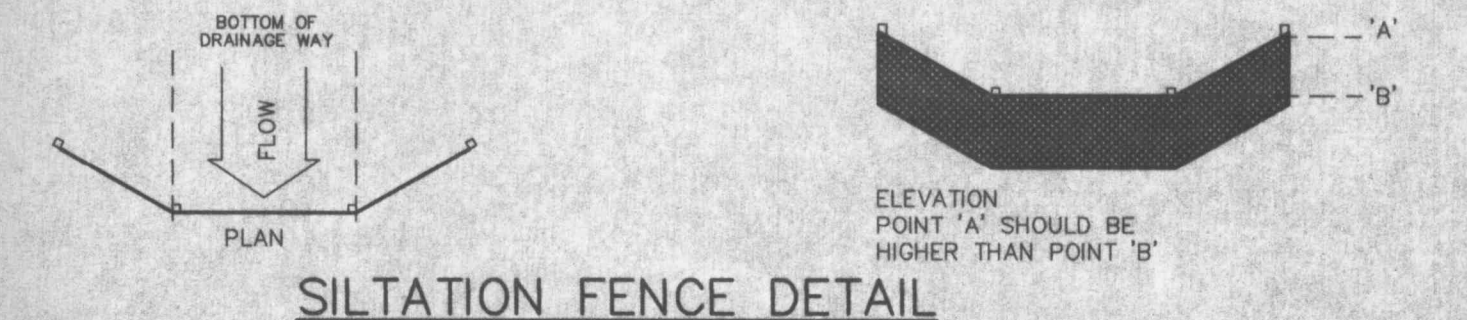


**SILTATION FENCE DETAIL**

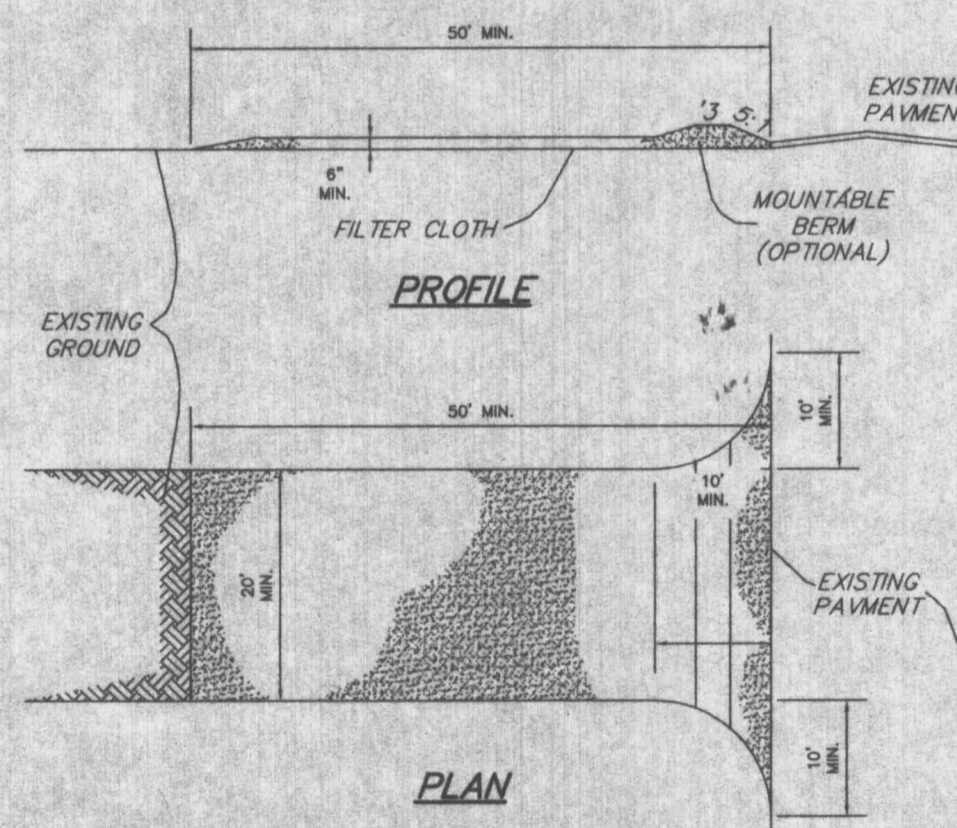


**CONSTRUCTION SPECIFICATIONS**

1. Stone Size - Use 2\"/>


**STABILIZED CONSTRUCTION ENTRANCE/WASHDOWN AREA**  
NOT TO SCALE

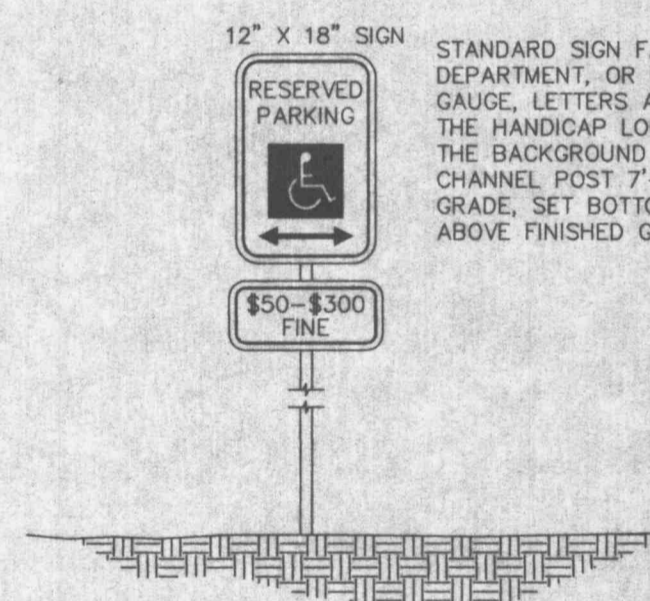


**HANDICAP PARKING SIGN**  
NOT TO SCALE

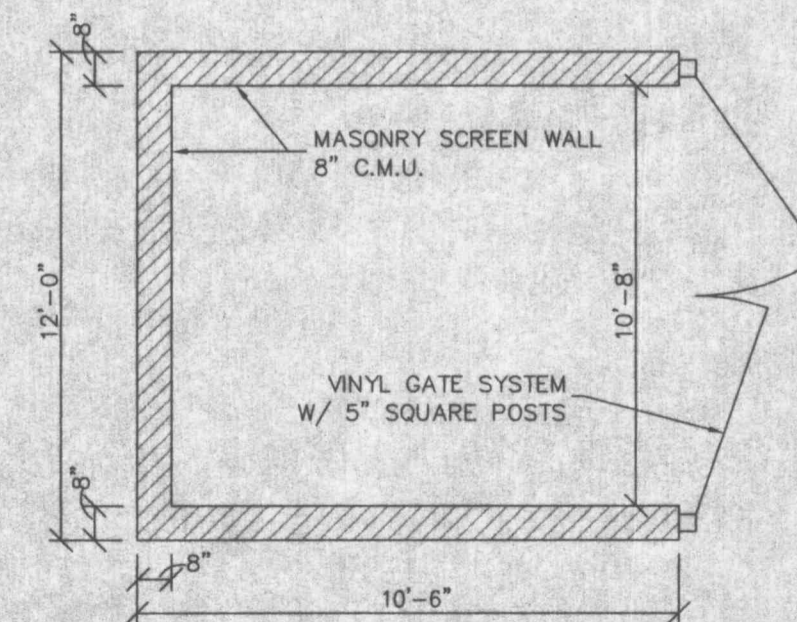

**PLAN AT TRASH ENCLOSURE GATE**

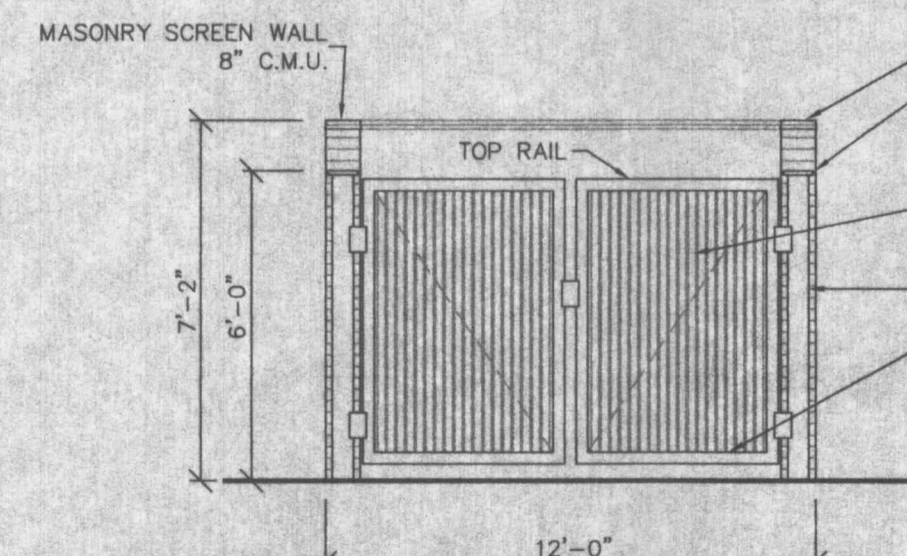

**ELEVATION AT TRASH ENCLOSURE GATE**

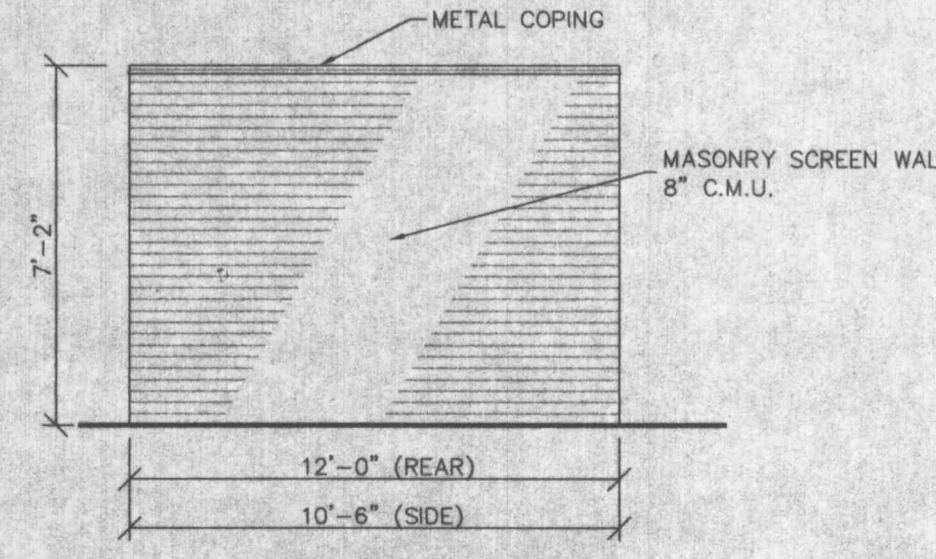

**REAR AND SIDE VIEW OF TRASH ENCLOSURE**

**MASONRY TRASH ENCLOSURE**  
NOT TO SCALE