

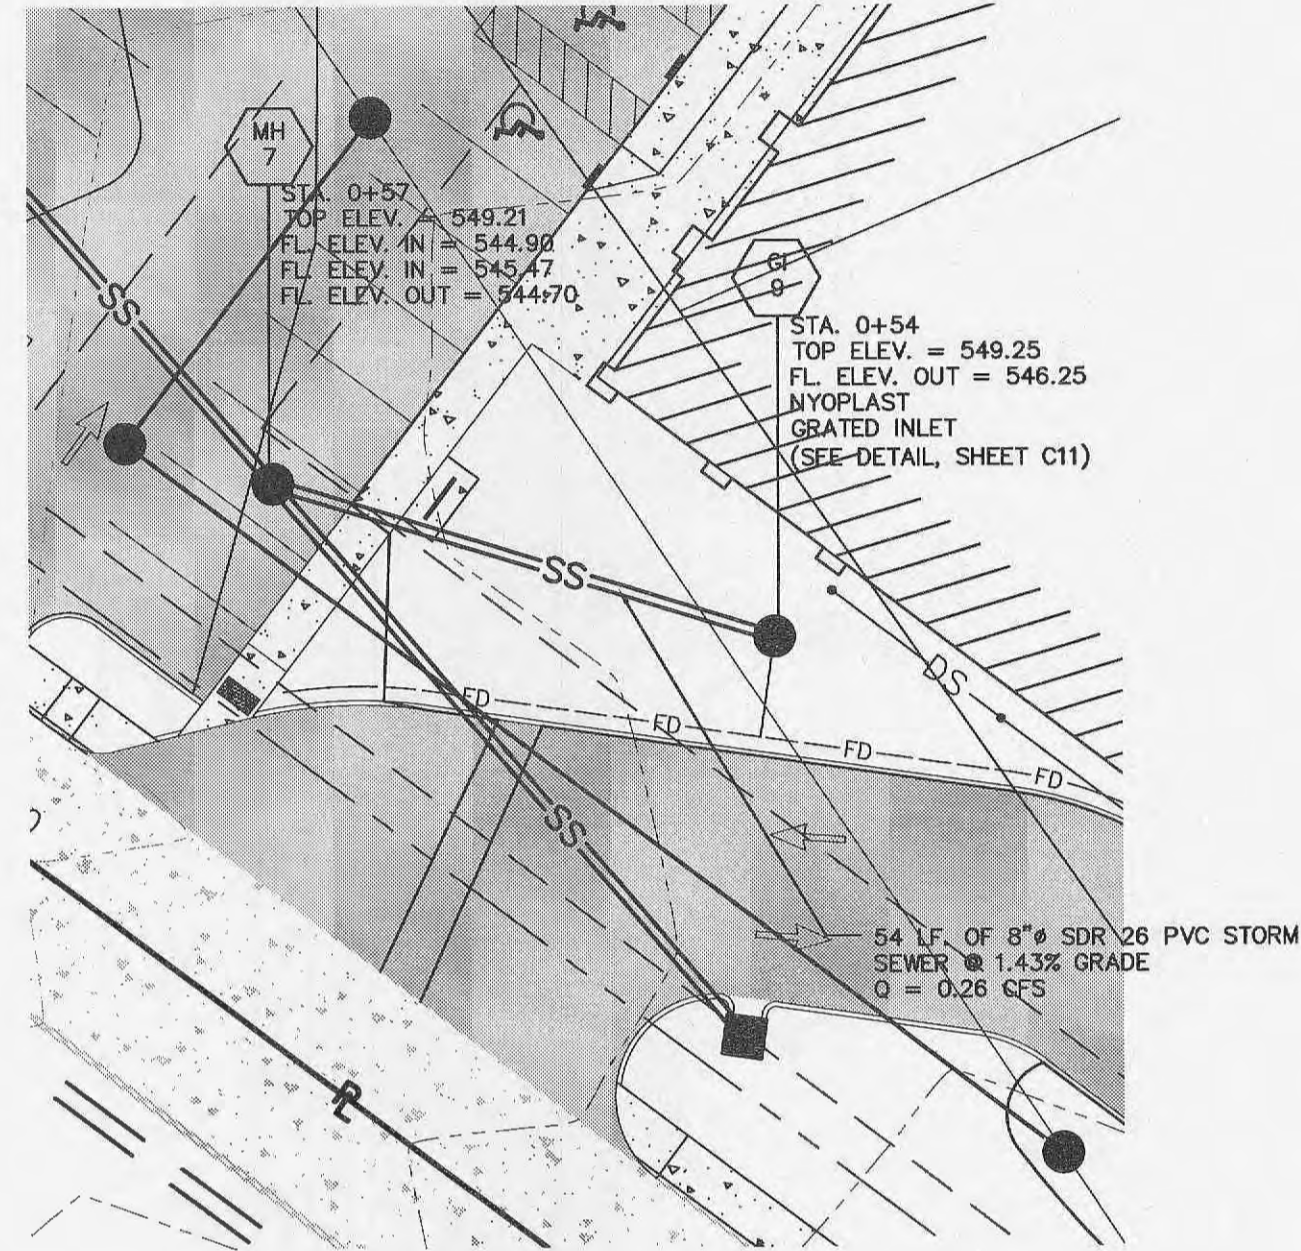
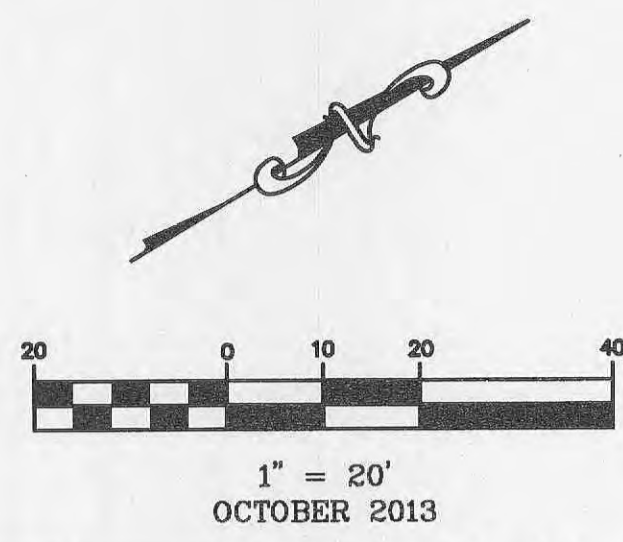



STORM AND SANITARY SEWER PLAN AND PROFILE

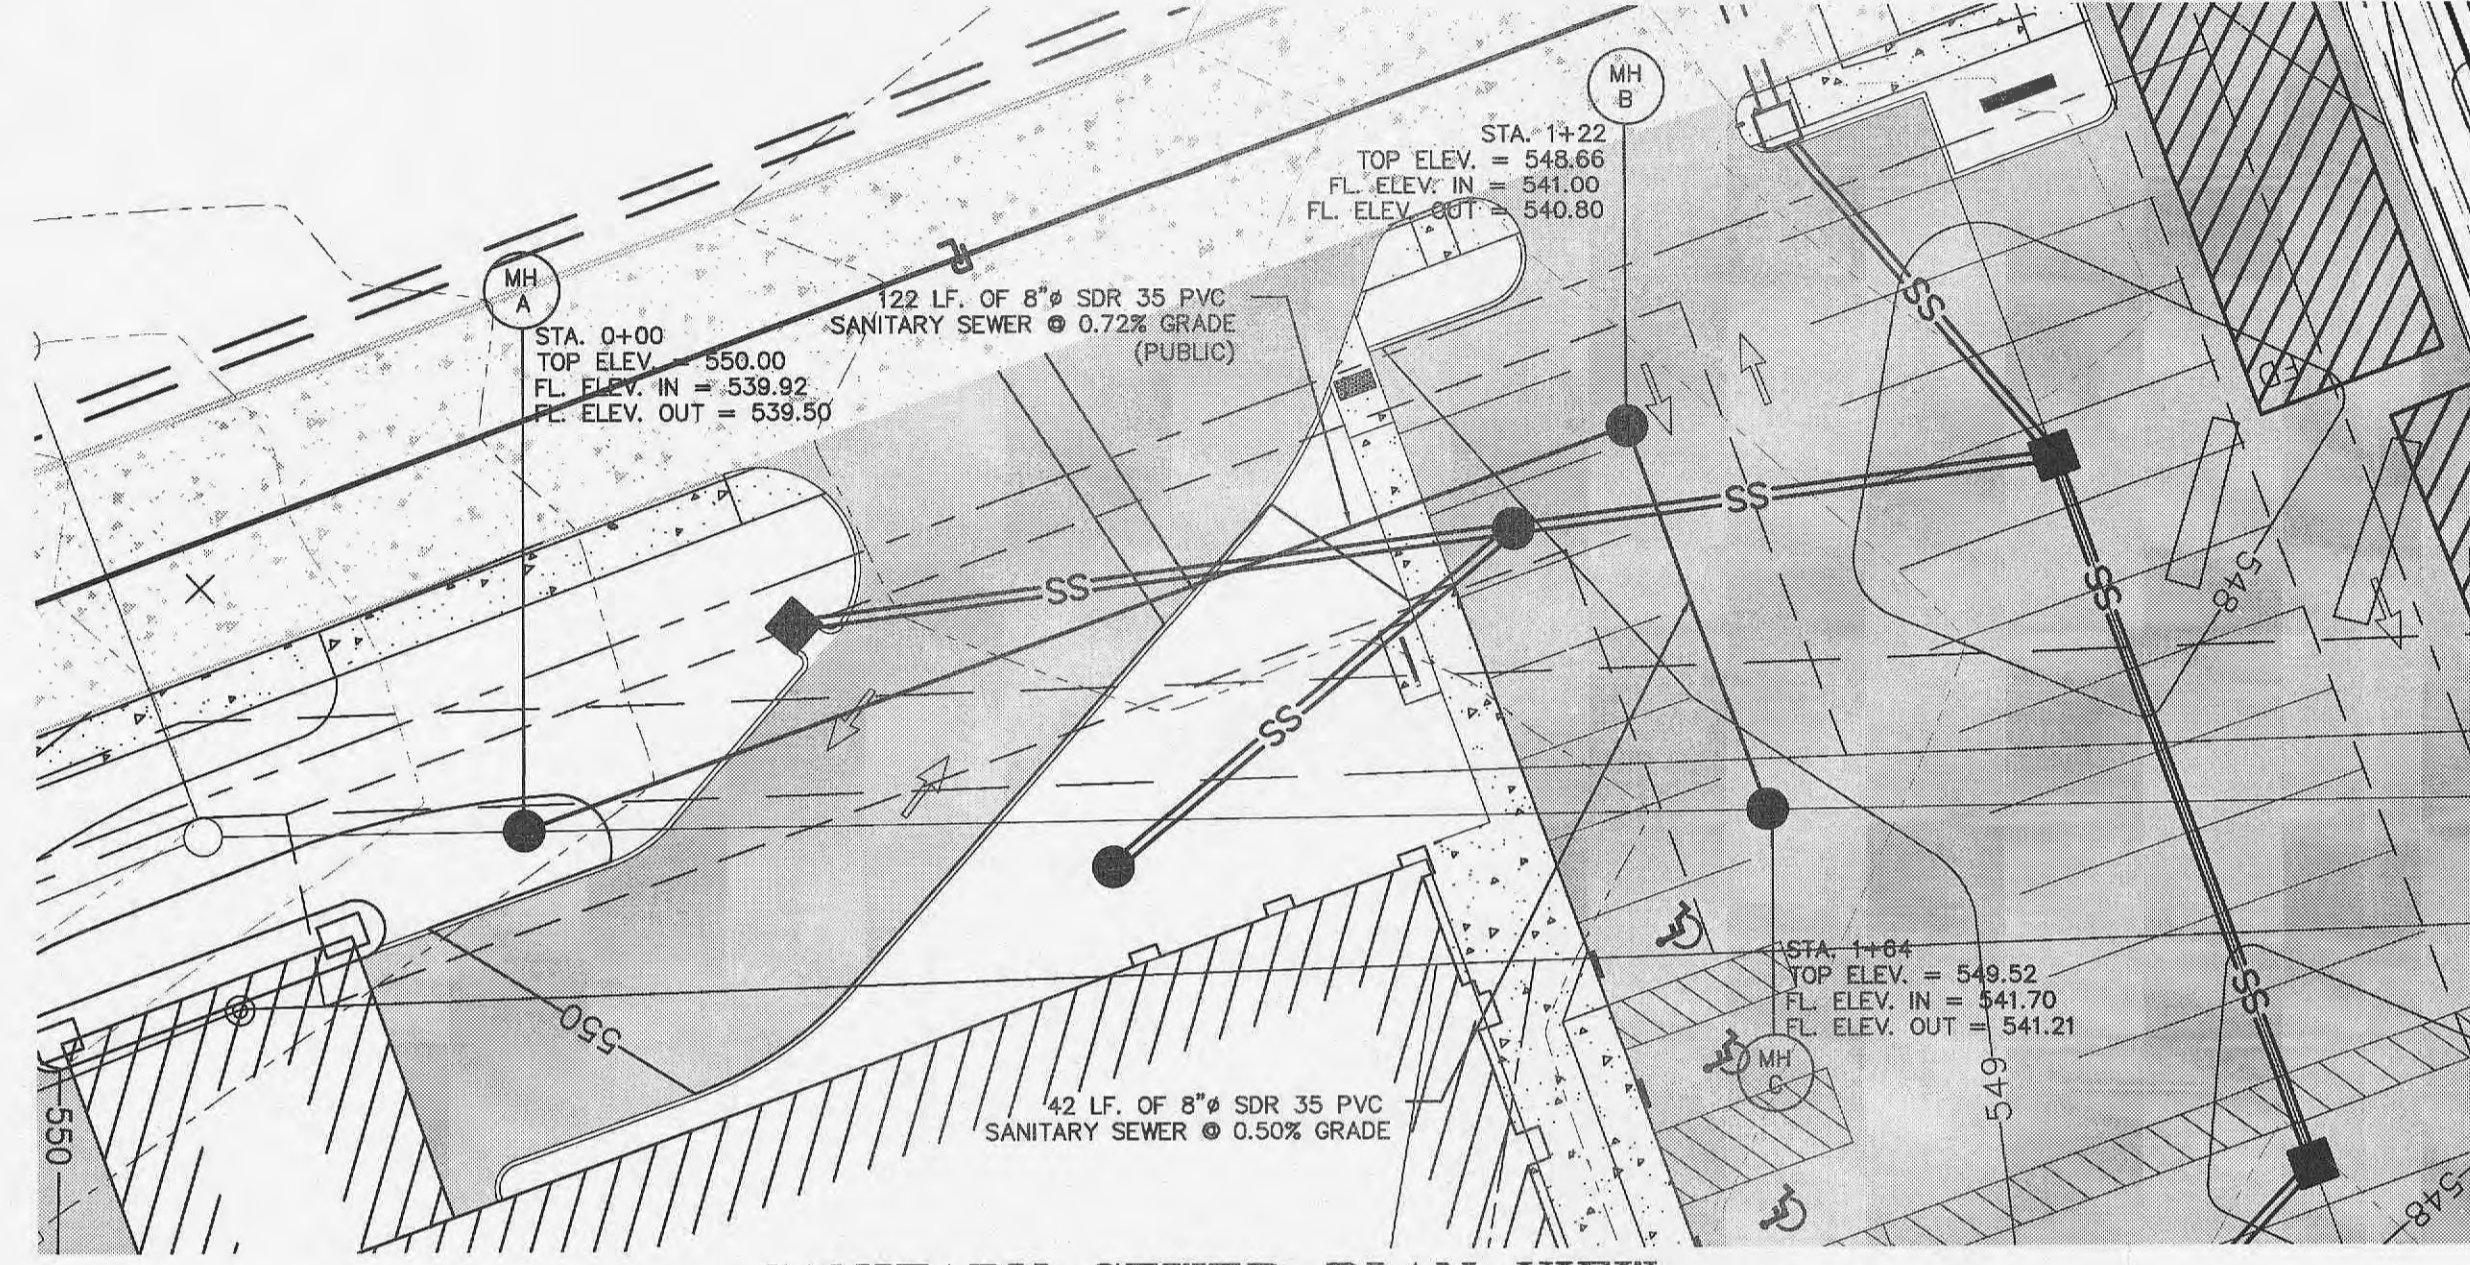


STORM SEWER PLAN VIEW

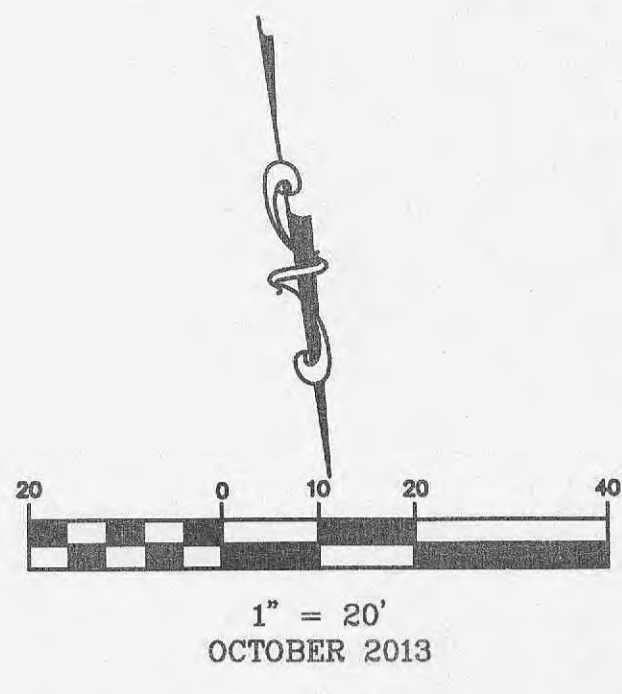

SANITARY SEWER PLAN VIEW

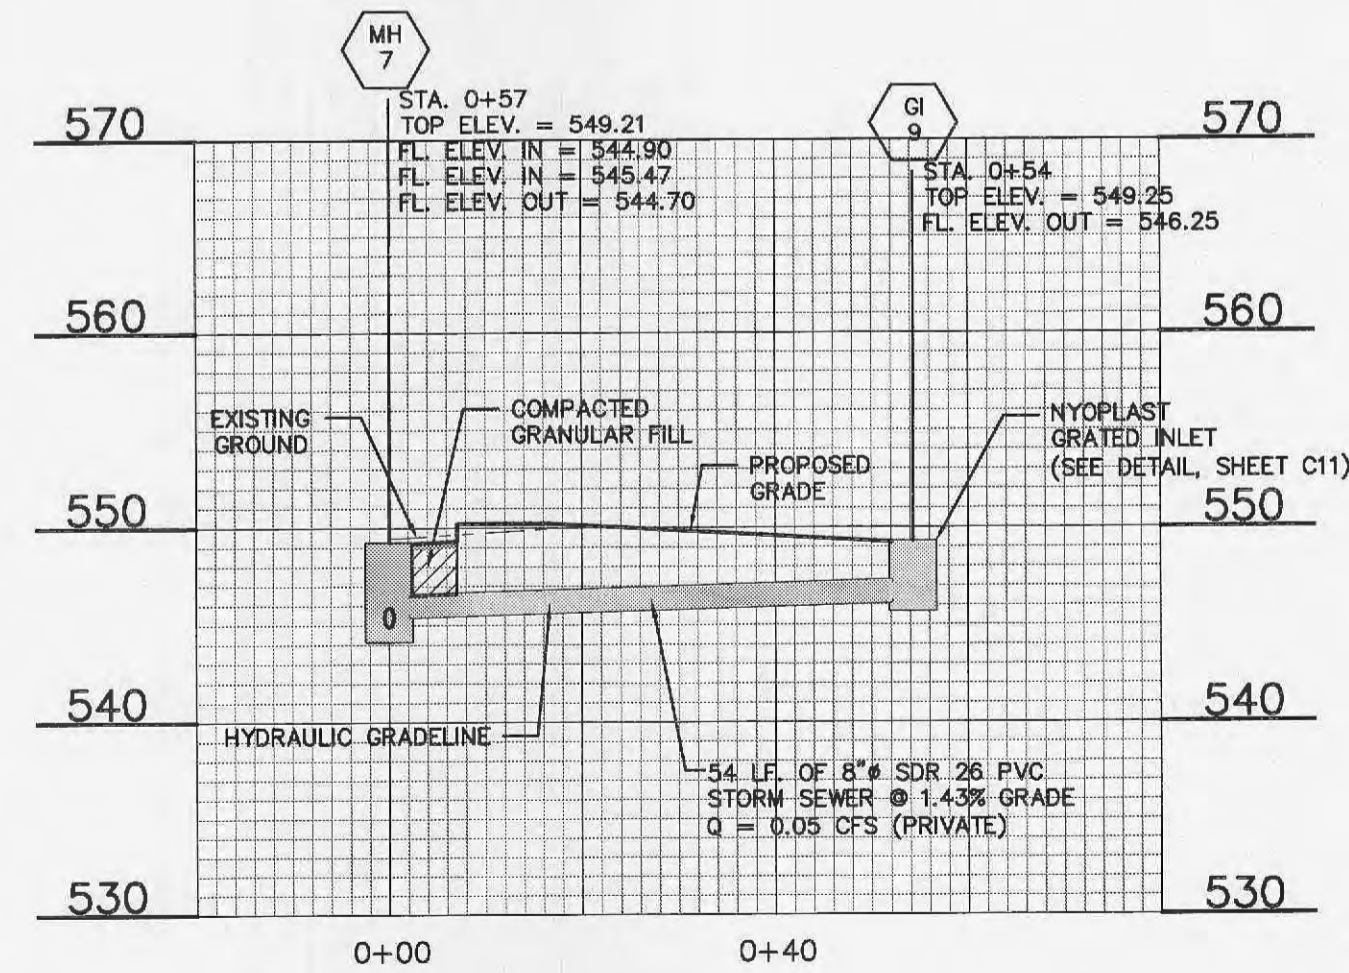

STORM SEWER PROFILE 5

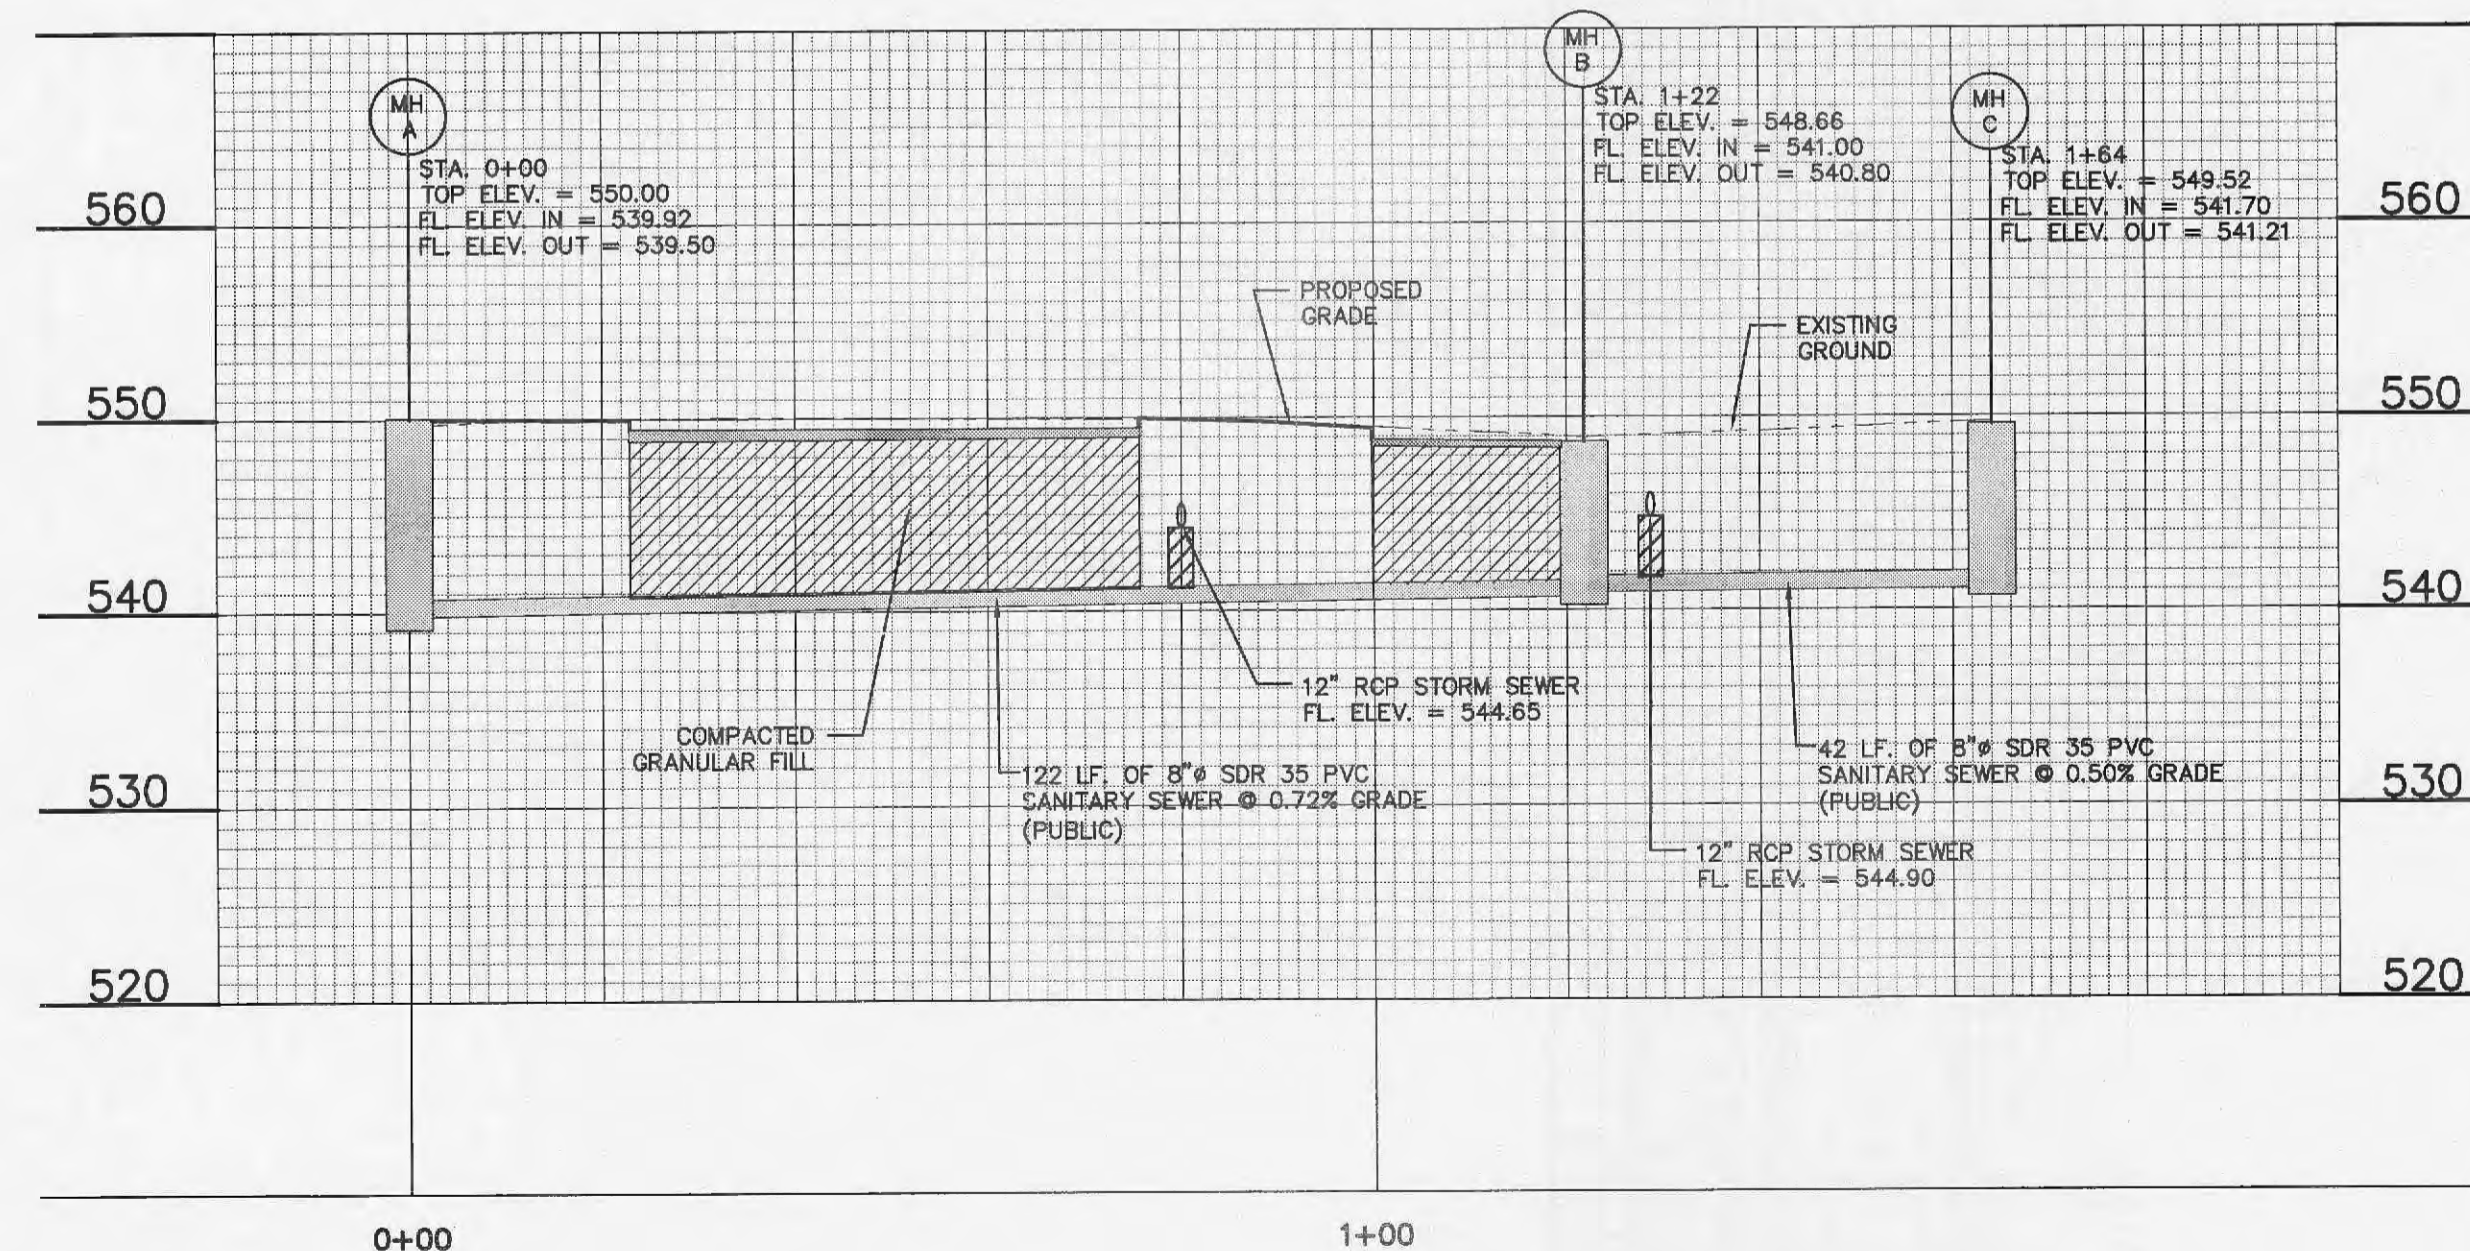

SANITARY SEWER PROFILE 1

LEGEND	
RIGHT OF WAY LINE	R/W
PROPERTY LINE	P
EXISTING FENCE	- - - - -
NEW FENCE	- x - x -
EXISTING SETBACK LINE	- - - - -
EXISTING EASEMENT	- - - - -
NEW EASEMENT	- - - - -
EXISTING CONTOUR	- - - - -
EXISTING CONTOUR IDX	- - - XXX - - -
NEW CONTOUR	- - - - -
NEW CONTOUR IDX	- - - XXX - - -
EXISTING STORM MANHOLE	○
EXISTING STORM LINE	SS
EXISTING SANITARY MAIN	SAN
EXISTING SANITARY MANHOLE	○
NEW STORM LINE	SS
NEW STORM MANHOLE	●
NEW SANITARY MAIN	SAN
NEW SANITARY MANHOLE	●
BENCHMARK	◆
EXISTING ASPHALT PAVEMENT	▨
NEW CONCRETE PAVEMENT	▨
EXISTING CONCRETE PAVEMENT	▨
NEW CONCRETE SIDEWALK/APPROACHES	▨
NEW DOWNSPOUT COLLECTOR	DS

REVISION DATE:
11-19-13 PER CITY COMMENTS



MERS/GOODWILL

636-332-4574 (tel.)
636-327-0760 (fax)
www.cochransurveying.com
63385
COCHRAN
 North Office
8 East Main Street
Wentzville, Missouri
 • Civil Engineering
• Land Surveying
• Architecture
• Site Development
• General Consulting
• Master Planning



DATE
Eric S. Kirchner No. E-2001004618
Registered Professional Engineer
State of Missouri
for Cochran Engineering & Surveying

Developer / Owner Information:
K Properties Holdings LLC
1703 N. 4th St.
St. Charles, MO 63301
636-724-1617

City of O'Fallon Standard Sheet

P+Z No.
Approval Date: 01/03/20
City No. 18-12.02 07/18/20
18-12.02.01

Page No.
C6