
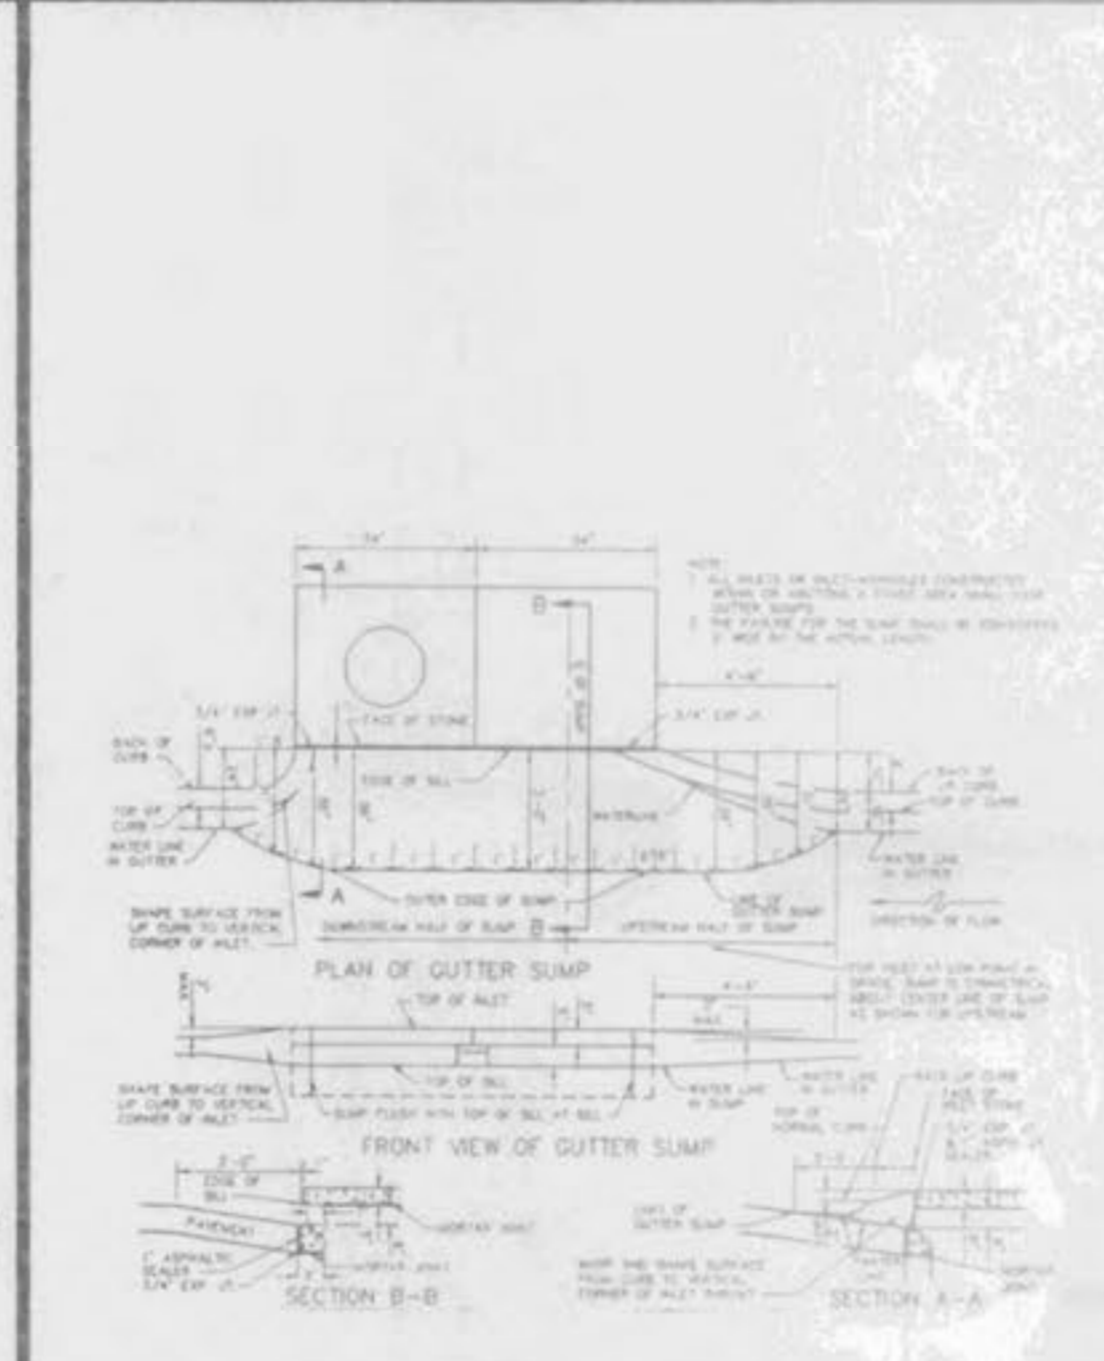
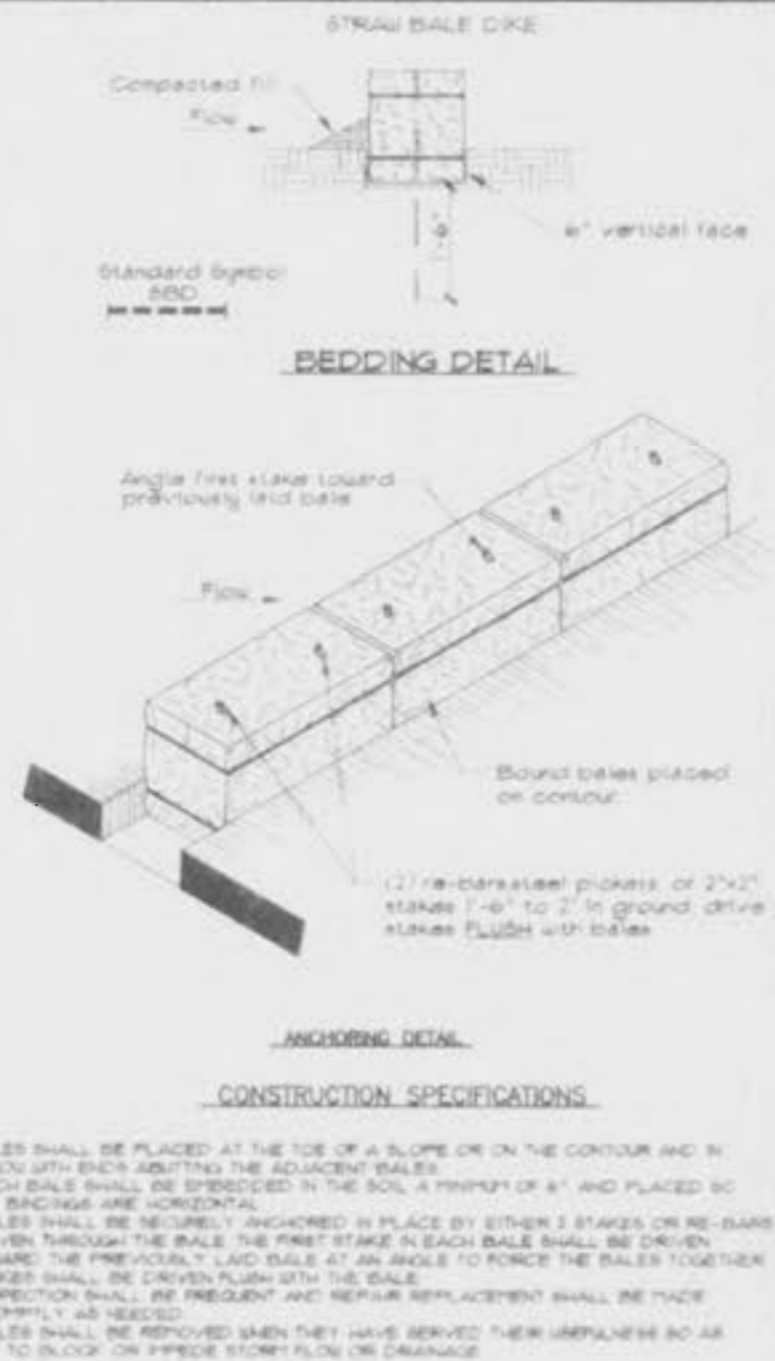
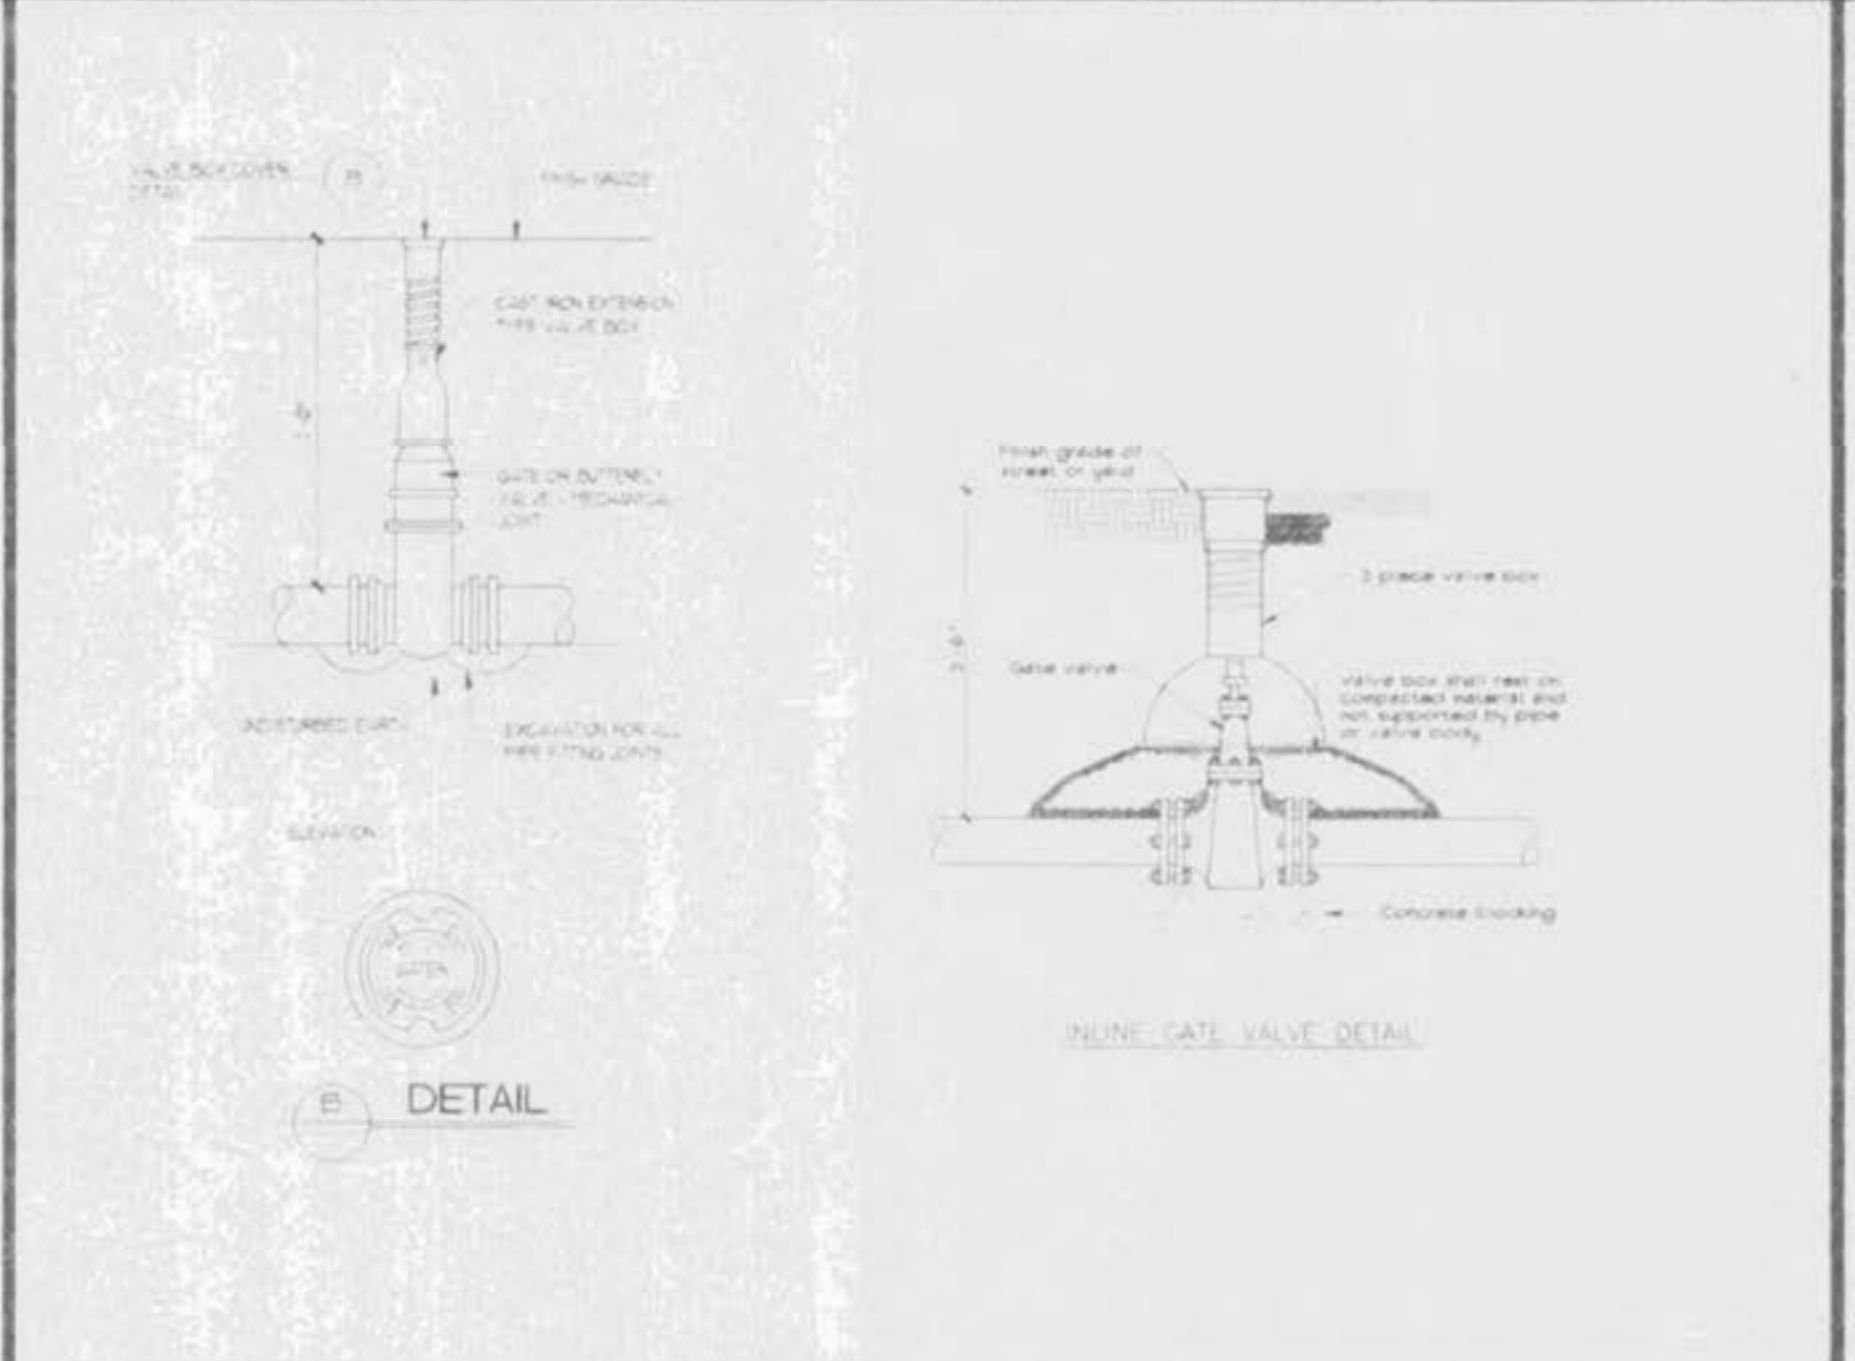


INTEGRAL ROLLED CURB AND CONCRETE PAVEMENT JOINTING PLAN

JOINTS AND CURBS

TYPICAL ROADWAY SECTION


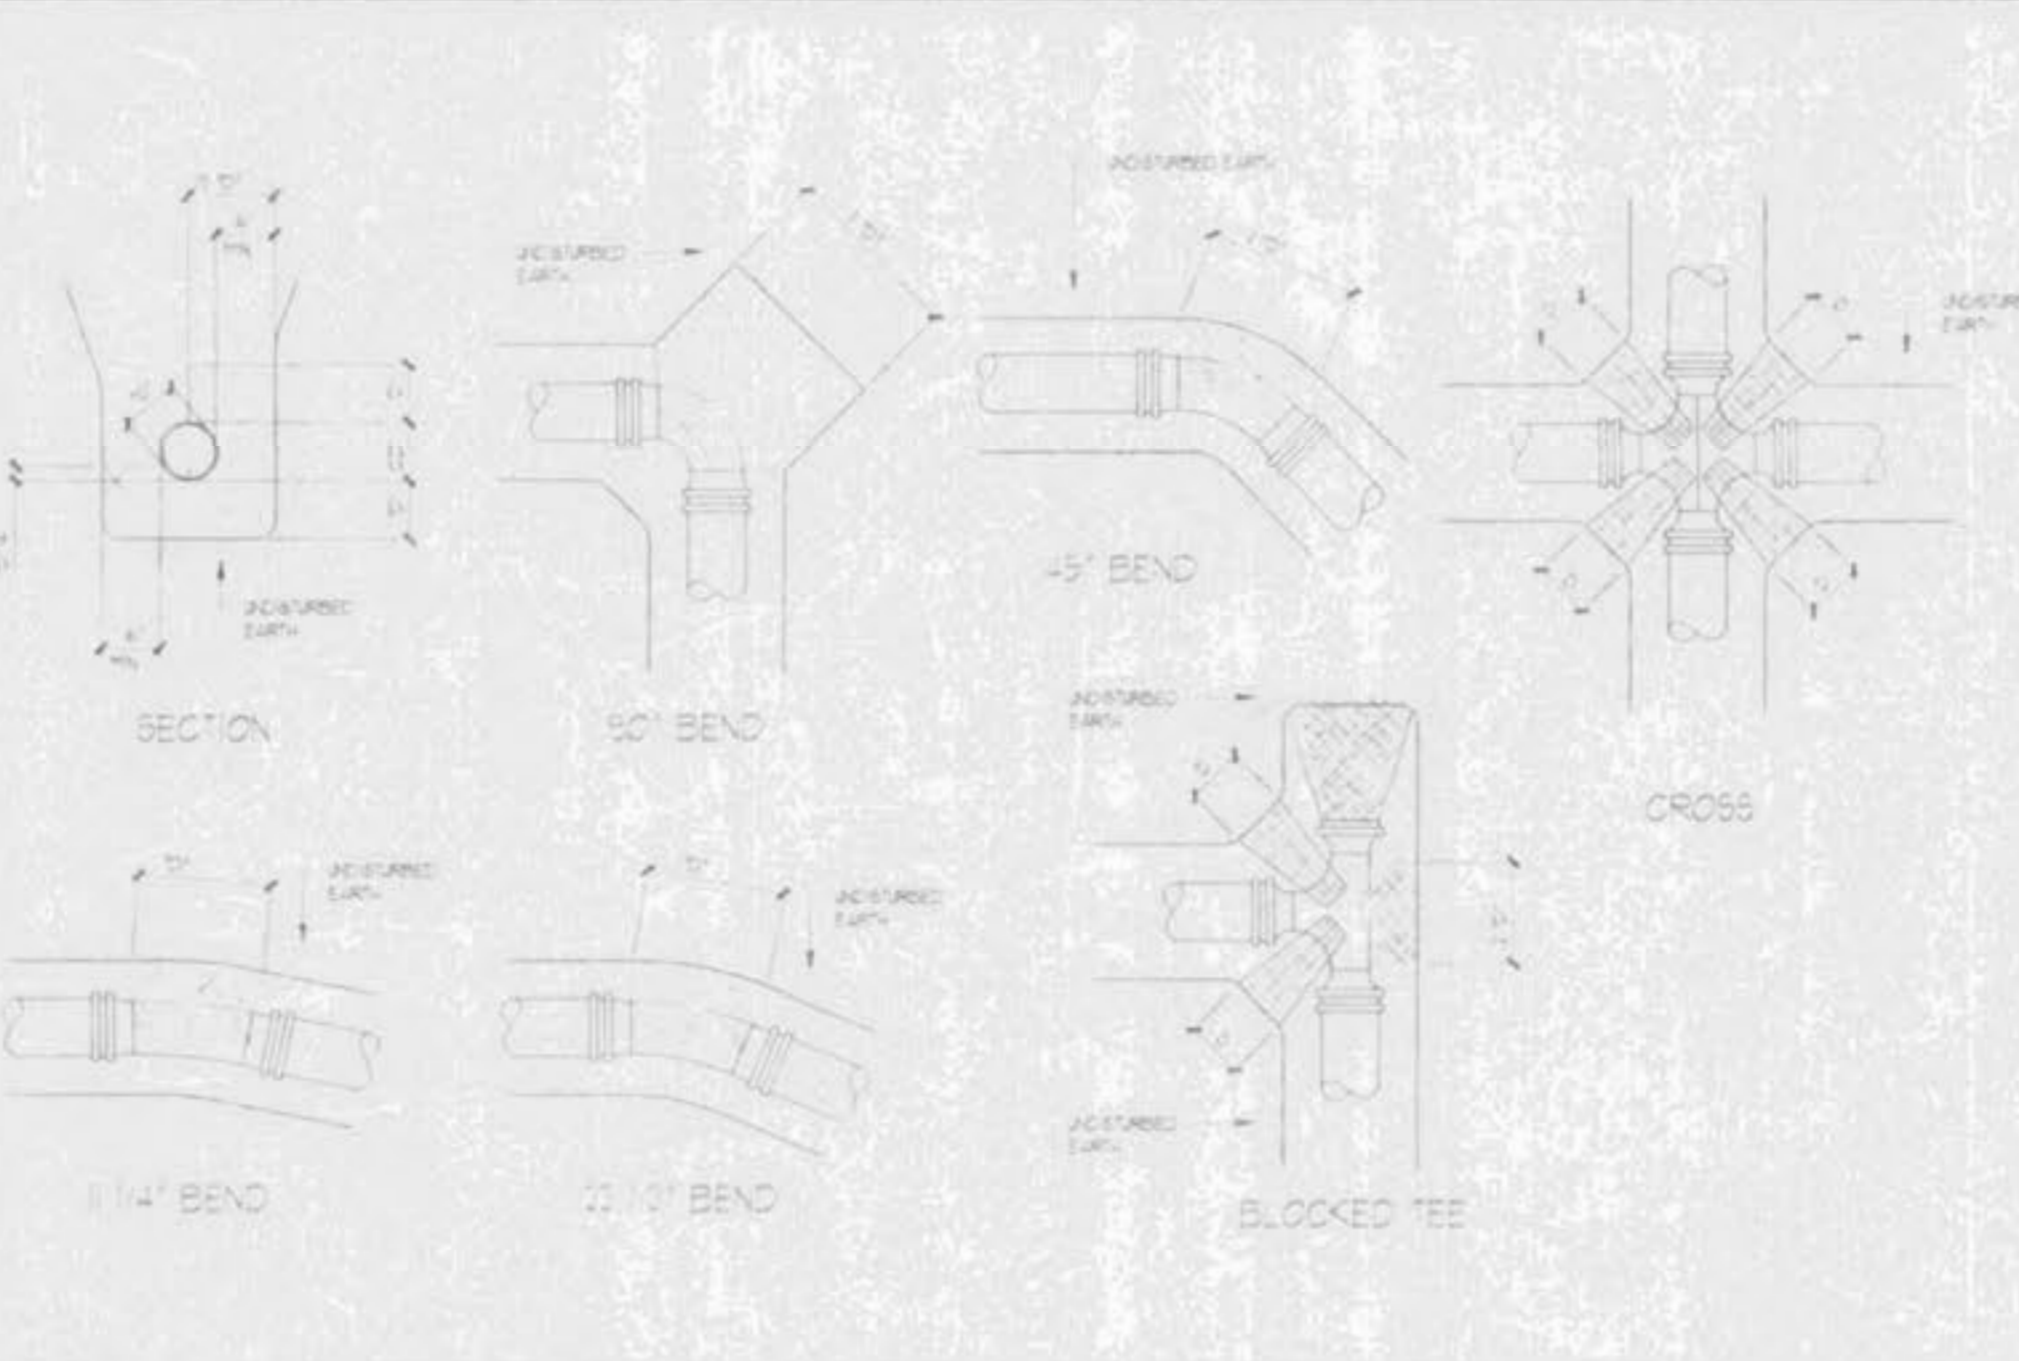


THRUST BLOCKING FOR HORIZONTAL BENDS AND CONNECTIONS

TYPICAL GATE VALVE

STRAW BALE DETAIL

GUTTER SUMP DETAIL FOR ROLLED CURB

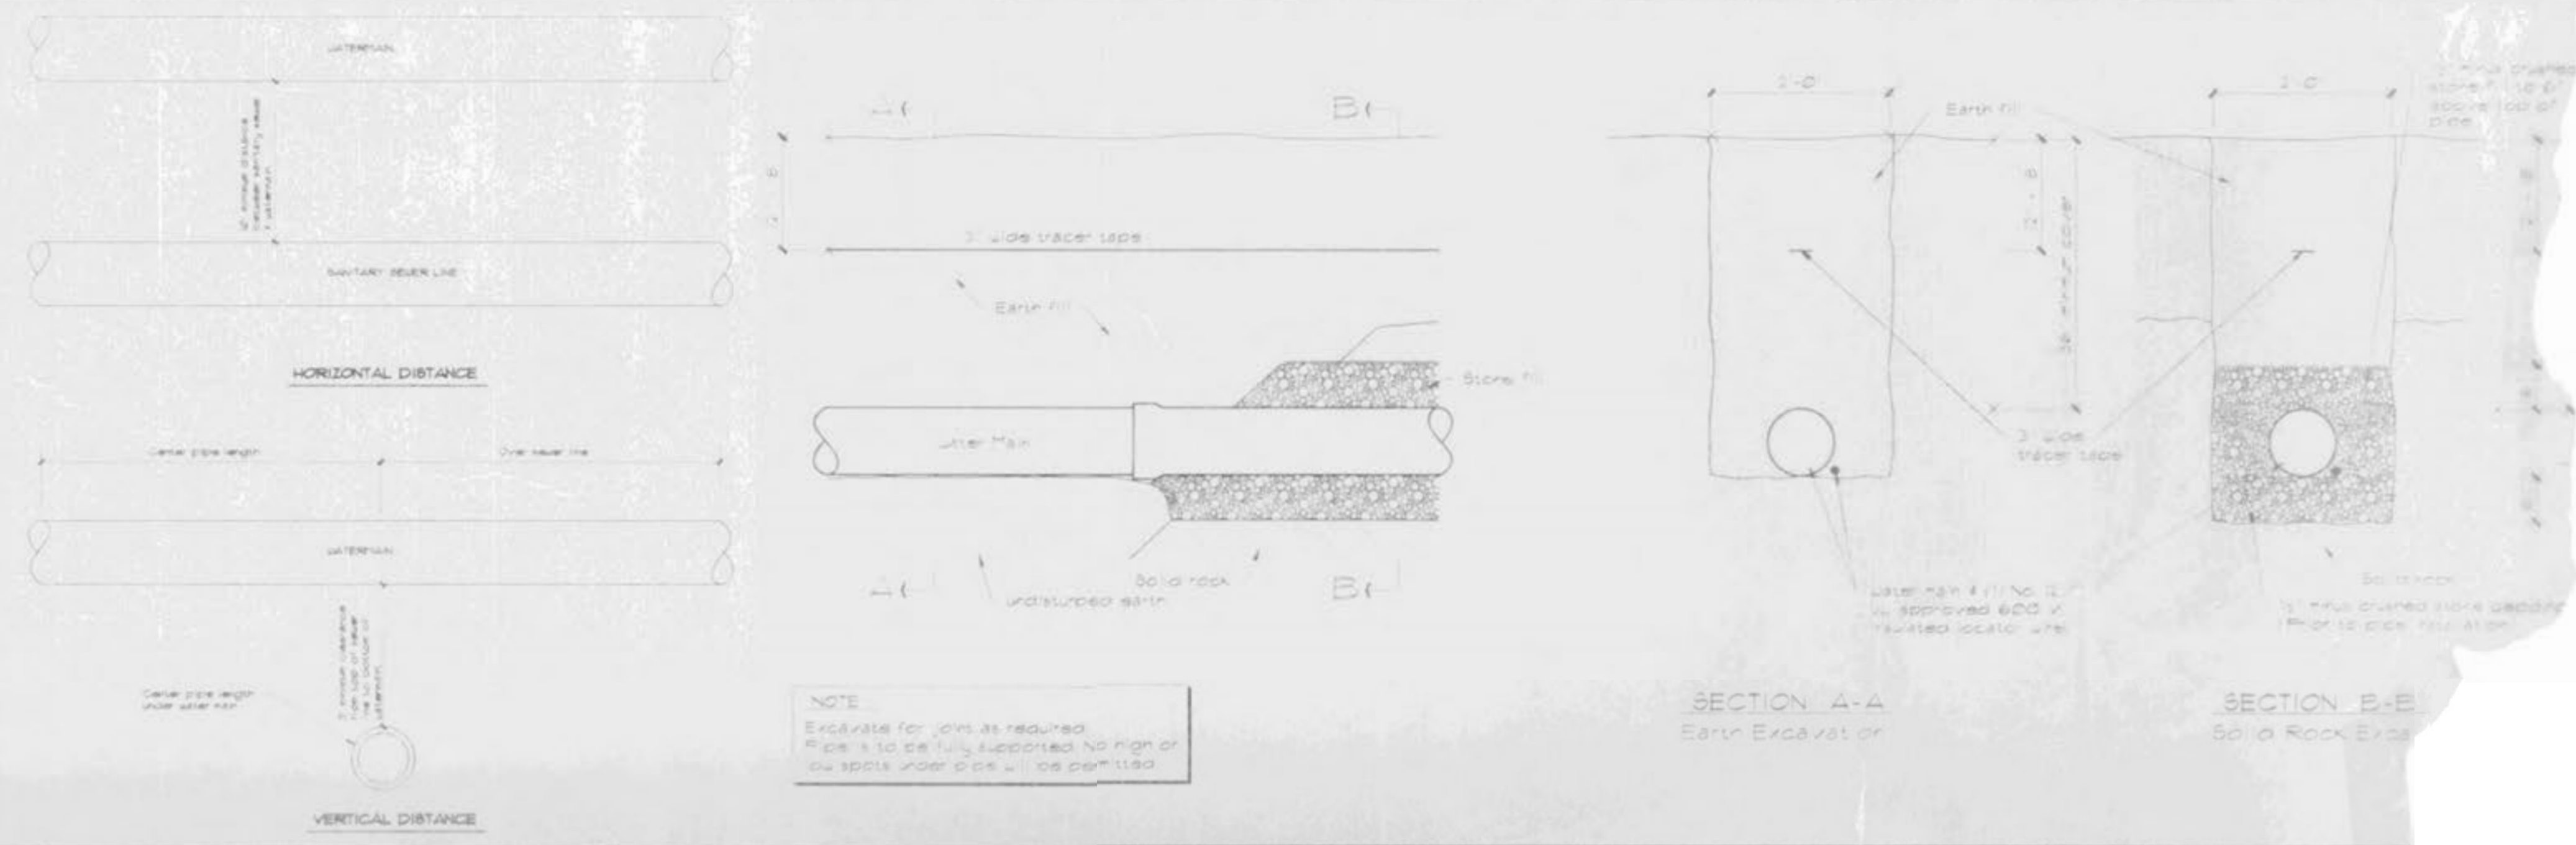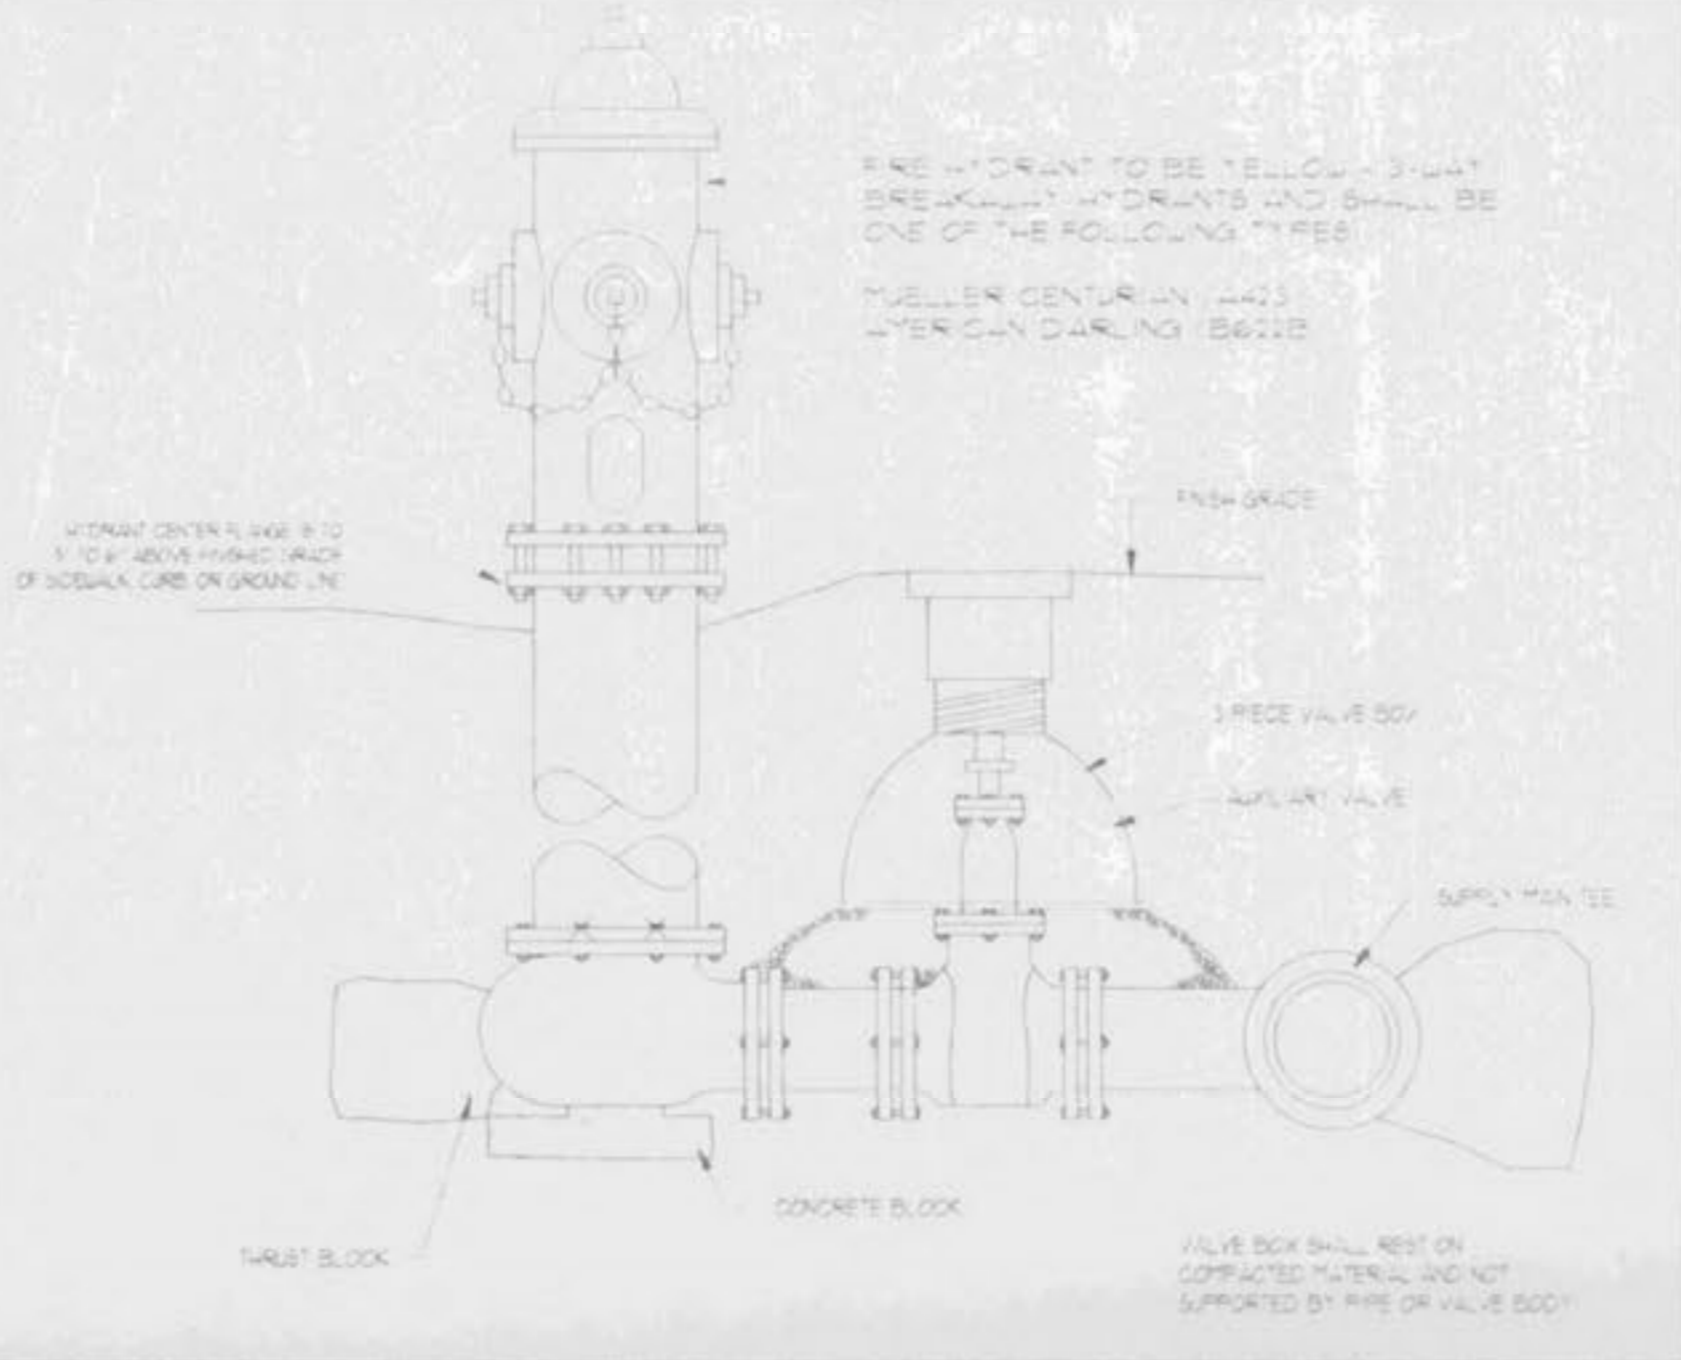

WASHINGTON ENGINEERING & ARCHITECTURE
 126 West Fifth Street • WASHINGTON, MO 63090 • (314)-239-65

RONALD L. UNNERSTALL
 NUMBER E-22280

SDWS