



LITTLE BIG HORN DRIVE
 SCALE: 1" = 50' HORIZONTAL
 1" = 10' VERTICAL

LEGEND	
AD	ALGEBRAIC DIFFERENCE IN GRADES
BYCE	BEGIN VERTICAL CURVE ELEVATION
BYCS	BEGIN VERTICAL CURVE STATION
CL	CENTERLINE
ELEV	ELEVATION
EYCE	END VERTICAL CURVE ELEVATION
EVC5	END VERTICAL CURVE STATION
PVI	POINT OF VERTICAL INTERSECTION
K	"K" FACTOR FOR VERTICAL CURVE
STA	STATION
VC	VERTICAL CURVE

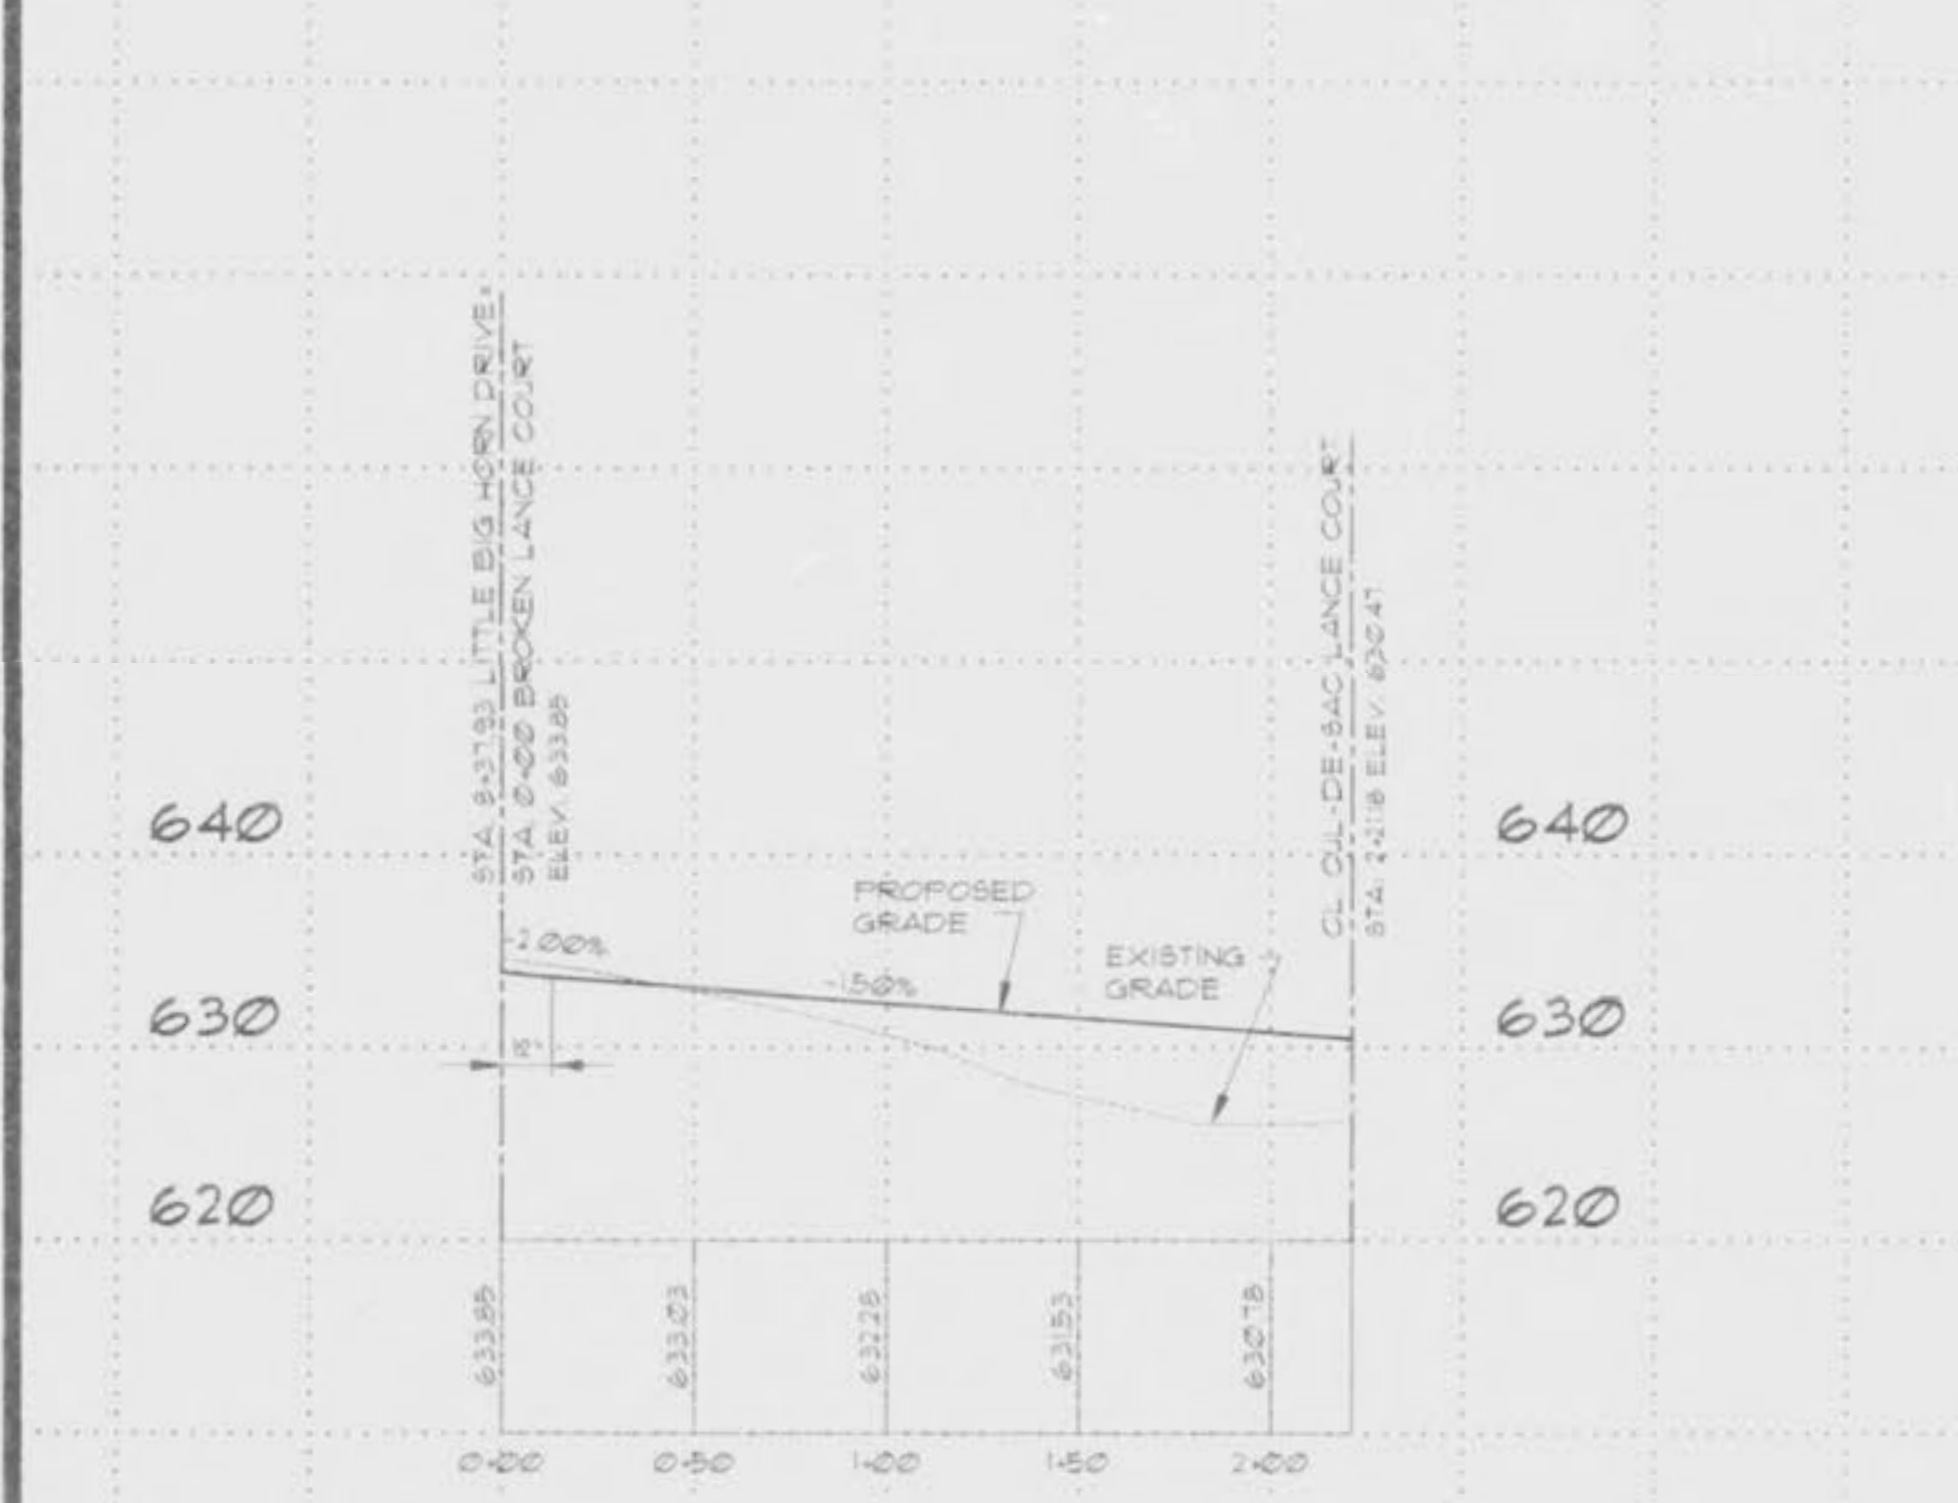

BROKEN LANCE COURT
 SCALE: 1" = 50' HORIZONTAL
 1" = 10' VERTICAL

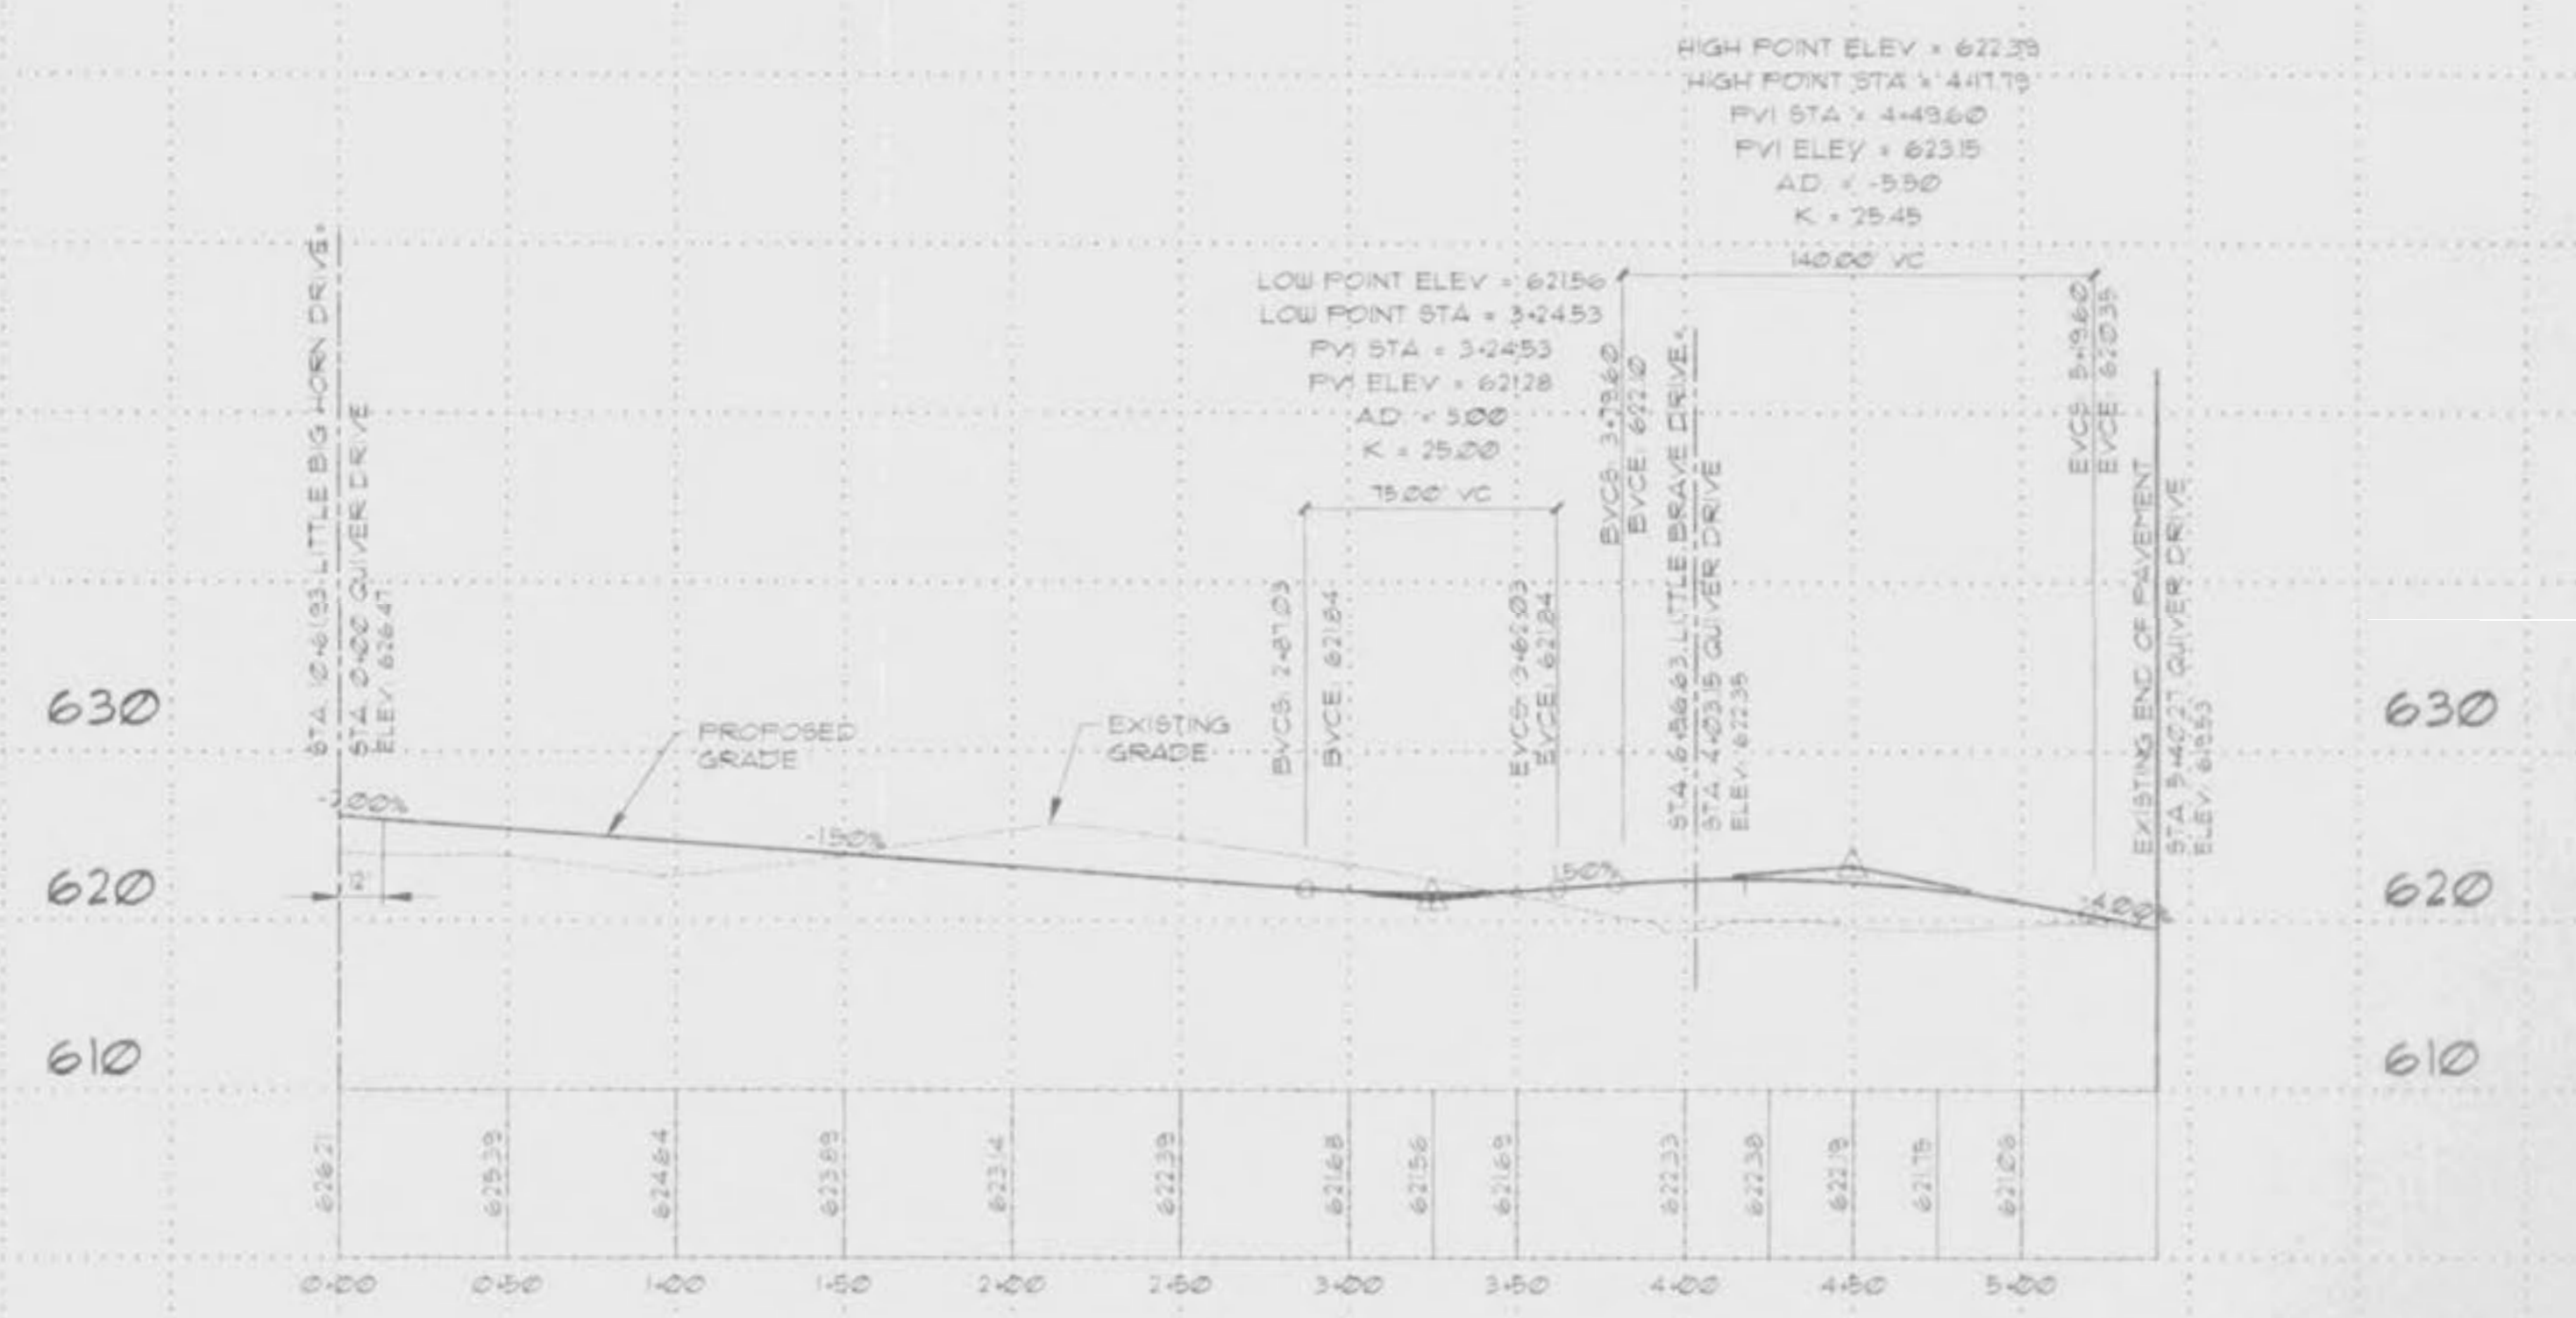

QUIVER DRIVE
 SCALE: 1" = 50' HORIZONTAL
 1" = 10' VERTICAL

STATE OF MISSOURI
 REGISTERED PROFESSIONAL ENGINEER
 RONALD L. UNNERSTALL
 NUMBER E-22280

WASHINGTON ENGINEERING & ARCHITECTURE
 GARY TERRELLHOUSE, P.E.
 RON UNNERSTALL, P.E.

GREAT WARRIOR MEADOWS
 O'FALLON, MISSOURI

WASHINGTON ENGINEERING & ARCHITECTURE • 1426 West Fifth Street • WASHINGTON, MO 63090 • (314)-239-6550

FILE NAME: PLOT DATE
 1517-1417-1517-1517-1517-1517

REVISIONS

ISSUE DATE
 5-30-95

SHEET TITLE
 STREET PROFILES

PROJECT NO.
 1517

SHEET NO.
 5 OF 5