


**COCHISE DRIVE**  
 SCALE: 1" = 50' HORIZONTAL  
 1" = 10' VERTICAL

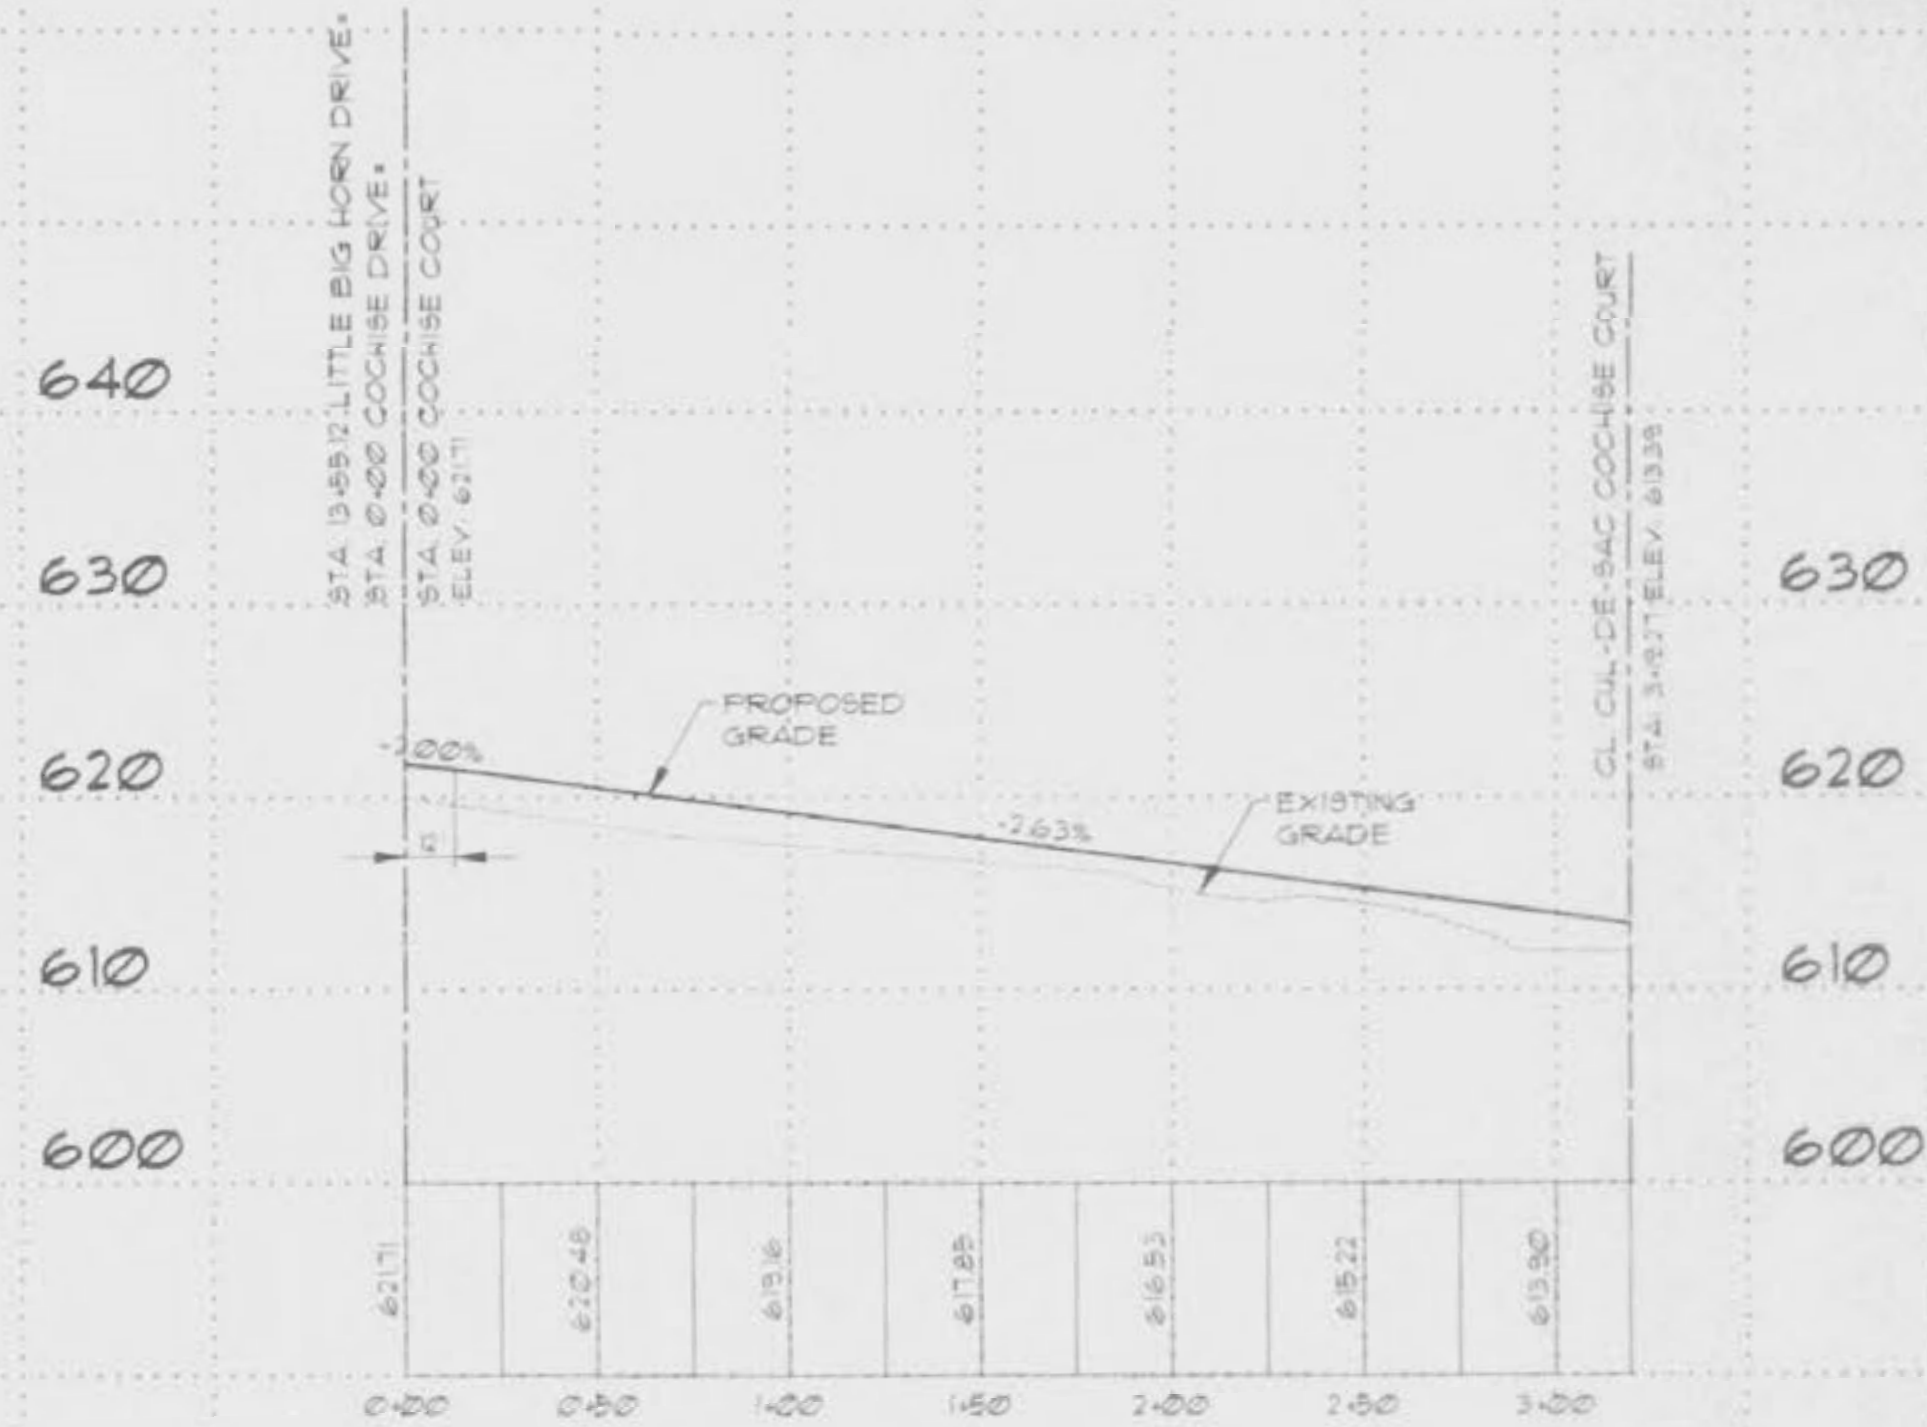


**COCHISE COURT**  
 SCALE: 1" = 50' HORIZONTAL  
 1" = 10' VERTICAL

LEGEND	
AD	ALGEBRAIC DIFFERENCE IN GRADES
BVCE	BEGIN VERTICAL CURVE ELEVATION
BVC	BEGIN VERTICAL CURVE STATION
CL	CENTERLINE ELEVATION
EVC	END VERTICAL CURVE ELEVATION
EVCE	END VERTICAL CURVE STATION
PVI	POINT OF VERTICAL INTERSECTION
K	"K" FACTOR FOR VERTICAL CURVE
STA.	STATION
VC	VERTICAL CURVE

Copyright © 1995 by Washington Engineering & Architecture, Inc. All rights reserved. No part of this document may be reproduced, stored in a retrieval system, or transmitted in any form or by any means, electronic, mechanical, photocopying, recording, or by any information storage and retrieval system, without the prior written permission of Washington Engineering & Architecture, Inc.

The seal of the professional engineer registered architect shall be the document evidence that the named individual has prepared or checked the preparation of the material shown on this document. The documents not containing the seal and not be approved, prepared by or for the responsibility of the contractor.

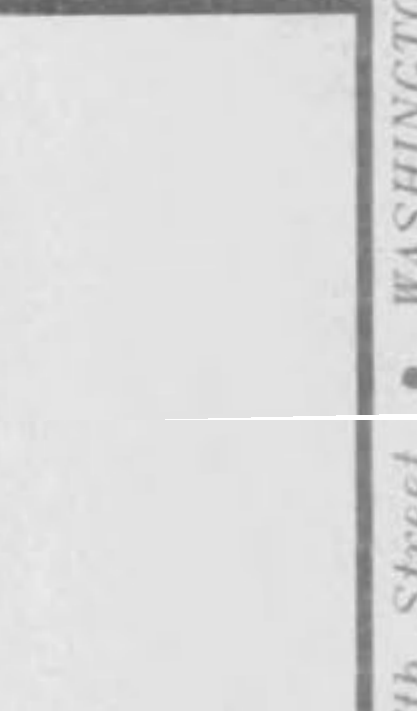

**GREAT WARRIOR MEADOWS  
 O'FALLON, MISSOURI**

FILE NAME, PLOT DATE	
REVISIONS	
ISSUE DATE	5-30-95
SHEET TITLE	STREET PROFILES
PROJECT NO.	1517
SHEET NO.	6 OF 8