



**CHATHAM DRIVE
(NORTH)**

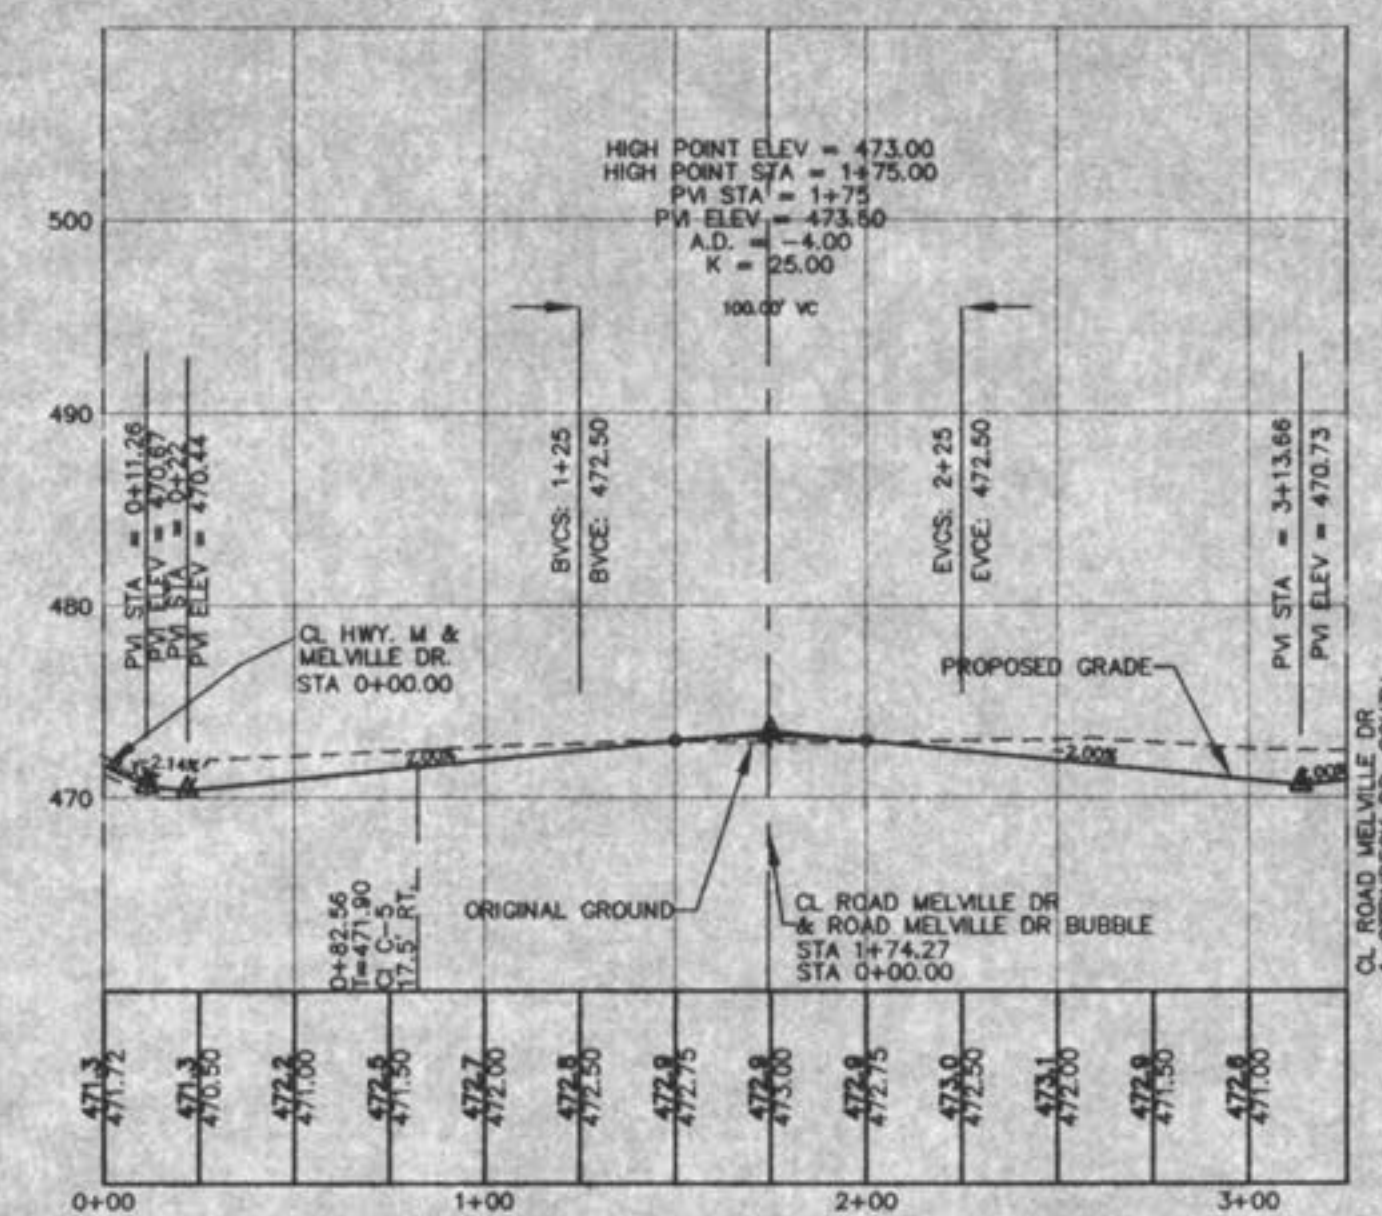

MELVILLE DR.

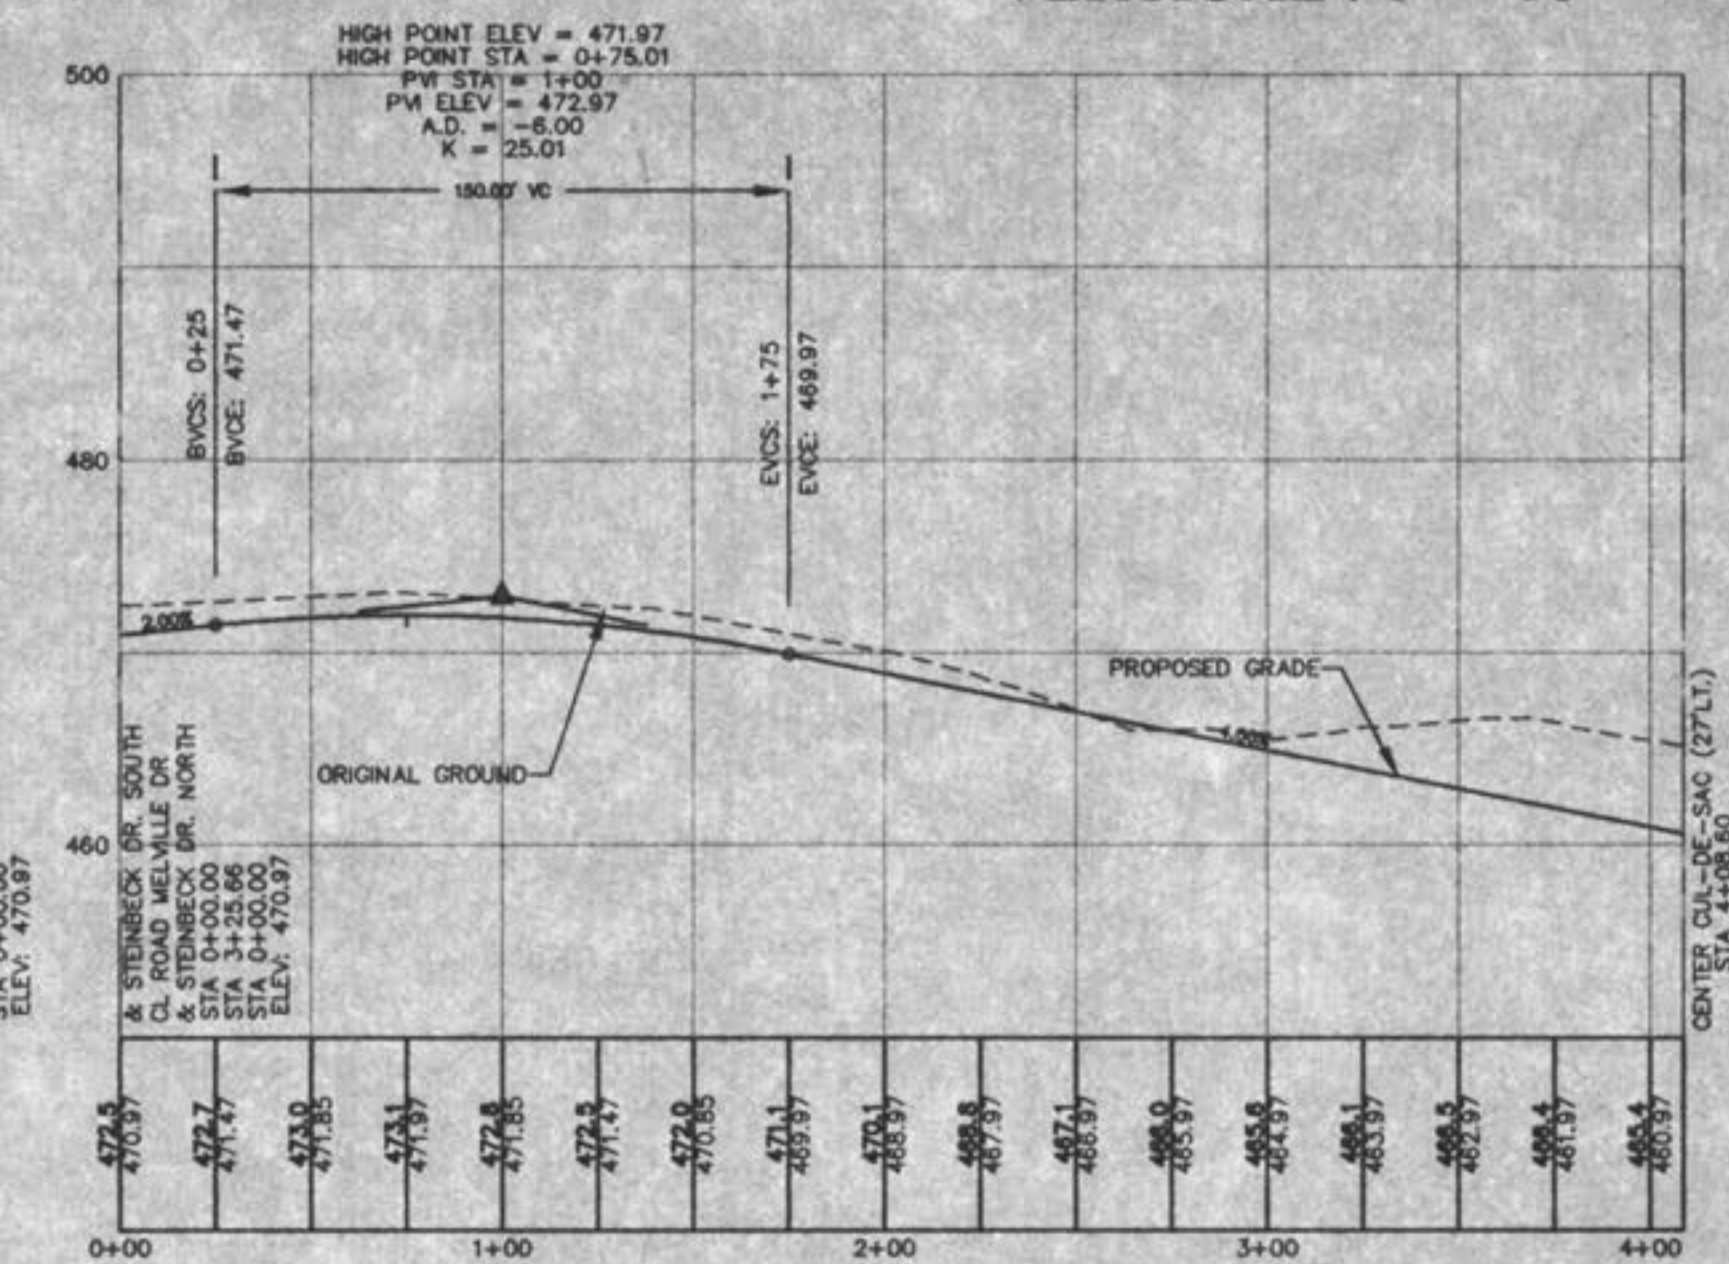

**CHATHAM DRIVE
(SOUTH)**

SCALES:
 HORIZONTAL : 1" = 50'
 VERTICAL : 1" = 10'

**HAMPTON WOODS
 VILLAGE C
 STREET PROFILES**
 Prepared For:
SUMMIT POINTE L.C.

PICKETT RAY & SILVER
 CIVIL ENGINEERS
 PLANNERS
 LAND SURVEYORS
 333 Mid Rivers Mall Drive
 St. Peters, MO 63376
 Phone (636) 397-1211
 Fax (636) 397-1104

REVISIONS	NO.	DATE	REVISIONS	PER CLIENT
	1	9-26-02	REVISED	PER CITY OF O'FALLON
	1	11-15-02	REVISED	PER CITY OF O'FALLON

ENGINEERS AUTHENTICATION
 The responsibility for professional engineering liability on this project is hereby limited to the set of plans authenticated by the seal, signature, and date hereunder attached. Responsibility is disclaimed for all other engineering plans involved in this project and specifically excludes revisions after this date unless reauthenticated.
PICKETT, RAY & SILVER, INC.
 HAROLD J. BARTON
 ENGINEER
 E-7751

DRAWN	ABK	DATE	03-13-02
CHECKED	DWD	DATE	03-13-02
PROJECT #	95067	TASK #	0
FIELD BOOK		FIELD BOOK	X