



ALL 2 x HEADERS/ BEAMS/ STAIR OPENING FRAMING TO BE #1 S.P. (SOUTHERN PINE)

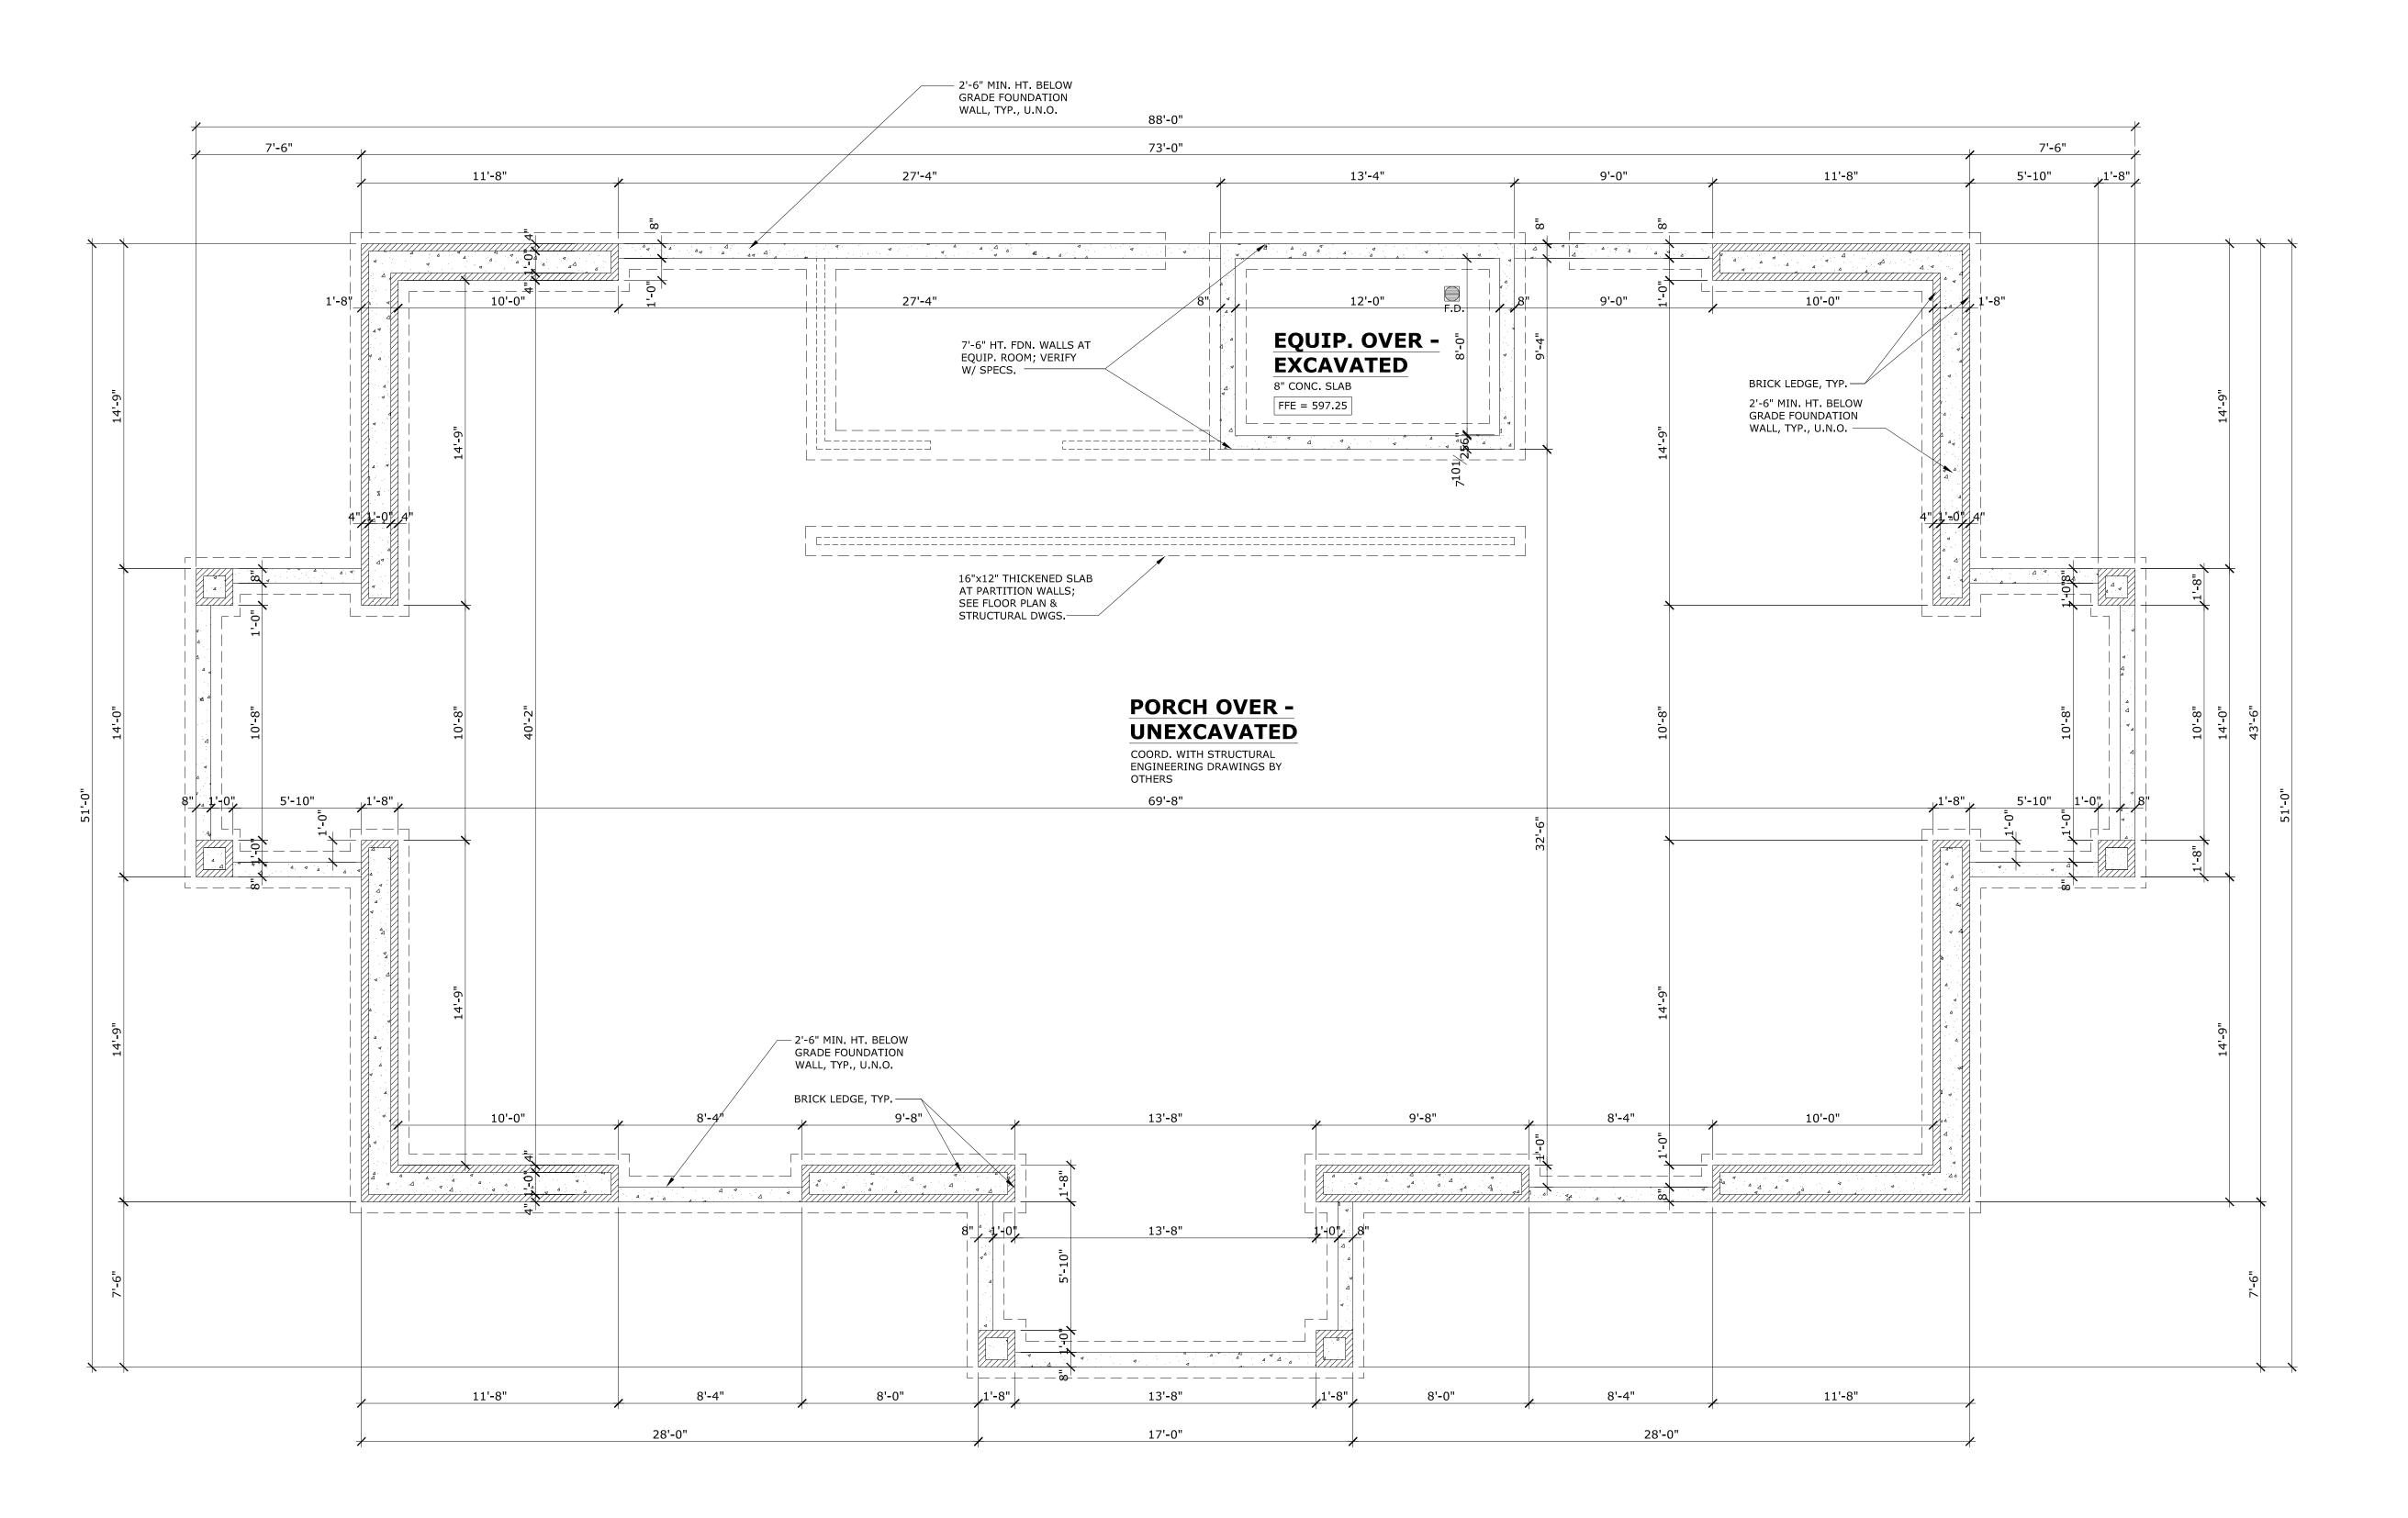

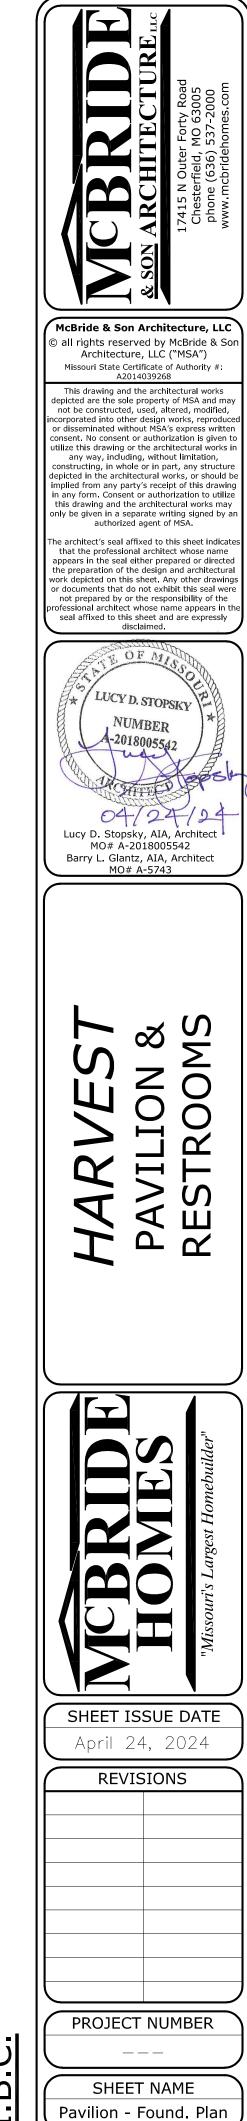

FOUNDATION PLAN 1/4" = 1'-0"
COORD. W/ STRUCTURAL DRAWINGS BY OTHERS
STRUCTURAL DRAWINGS BY OTHERS TAKE PRECEDENCE OVER ARCHITECTURAL