
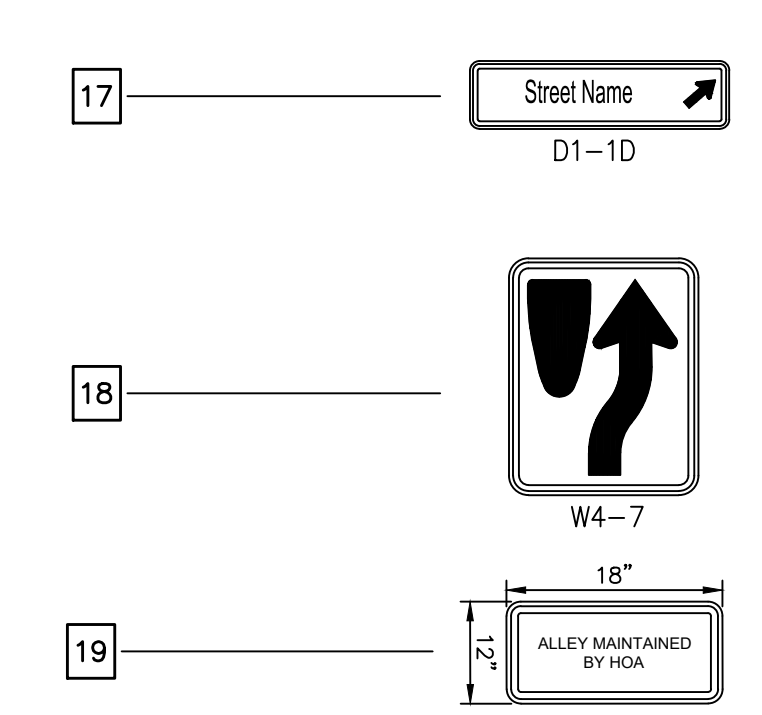
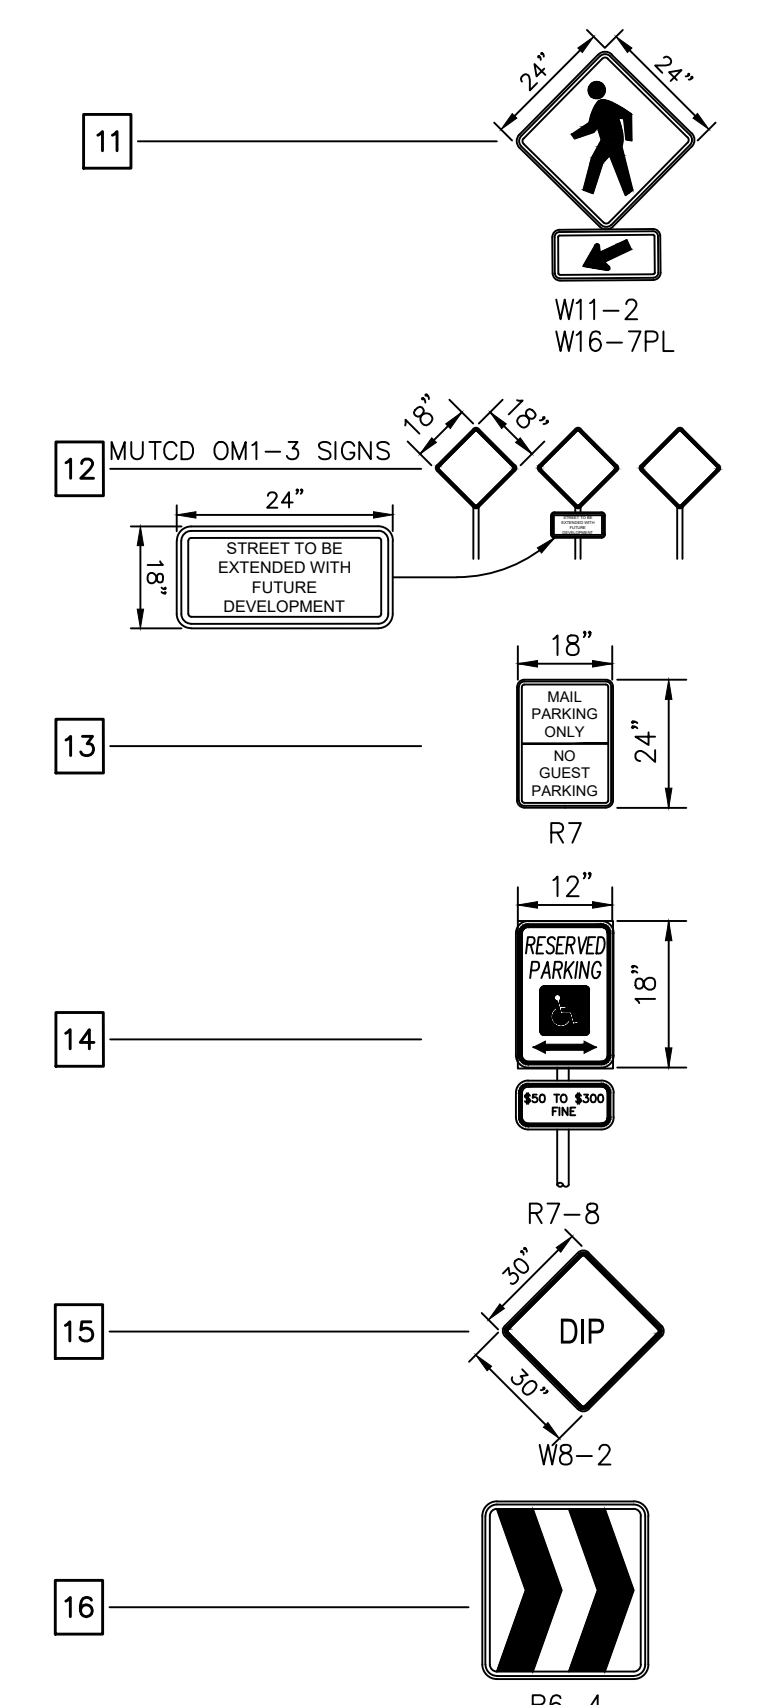
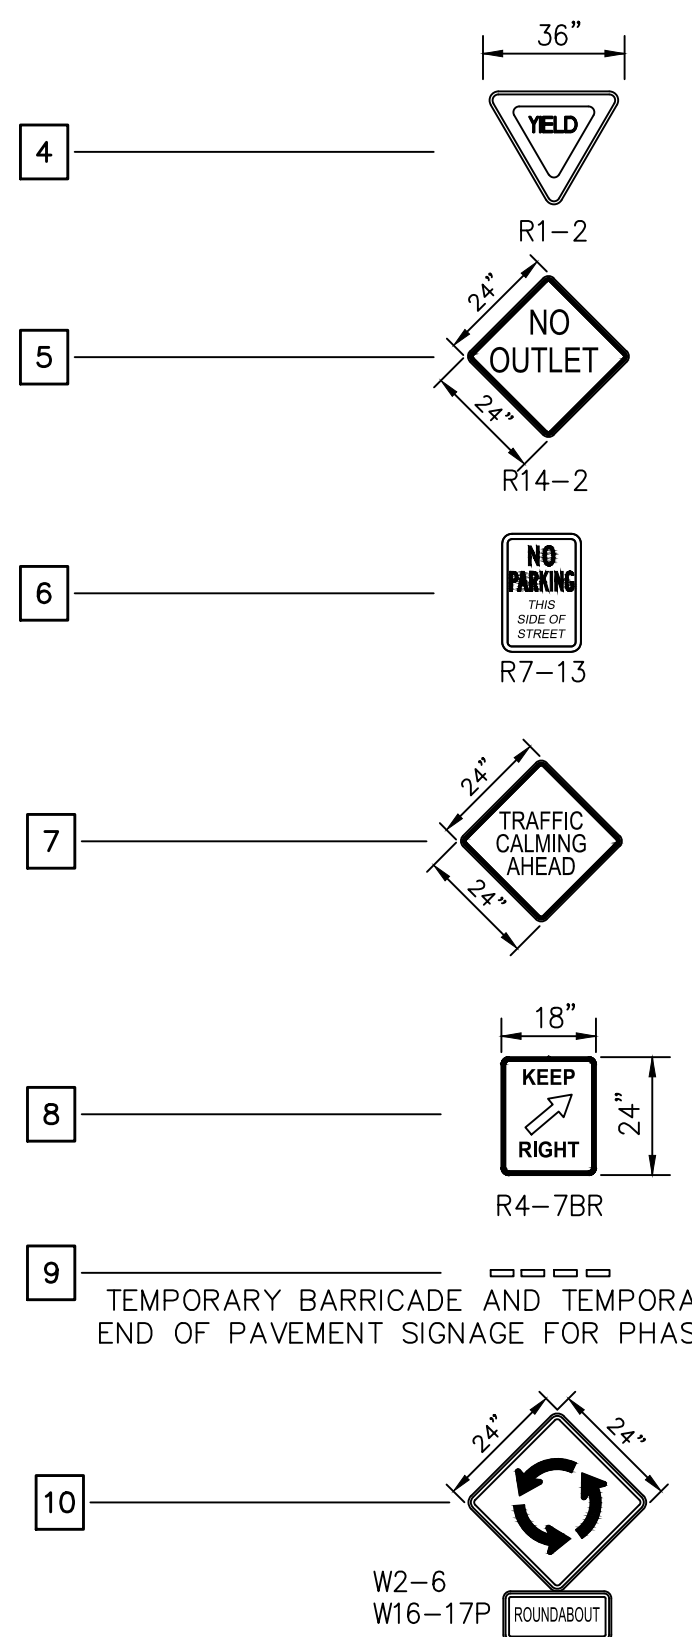


TEMPORARY END OF PAVEMENT SIGNAGE:
 TEMPORARY END OF PAVEMENT SIGNAGE SHALL BE USED IN ALL LOCATIONS WHERE PAVEMENT ENDS DUE TO CONSTRUCTION PHASING.

SIGN MOUNTING NOTE:
 ALL STREET NAME SIGNS SHALL BE MOUNTED ON THE SAME POLE AS THE STOP AND YIELD SIGNS. ONE SET OF STREET NAME SIGNS IS NEEDED PER INTERSECTION UNLESS STREET CHANGES NAME THRU THE INTERSECTION.

INTERIM CONSTRUCTION TRAFFIC CONTROL:
 ALL TRAFFIC CONTROL AND DEVICES SHALL BE PER THE 2009 EDITION OF THE MANUAL FOR UNIFORM TRAFFIC CONTROL DEVICES FOR STREETS AND HIGHWAYS.

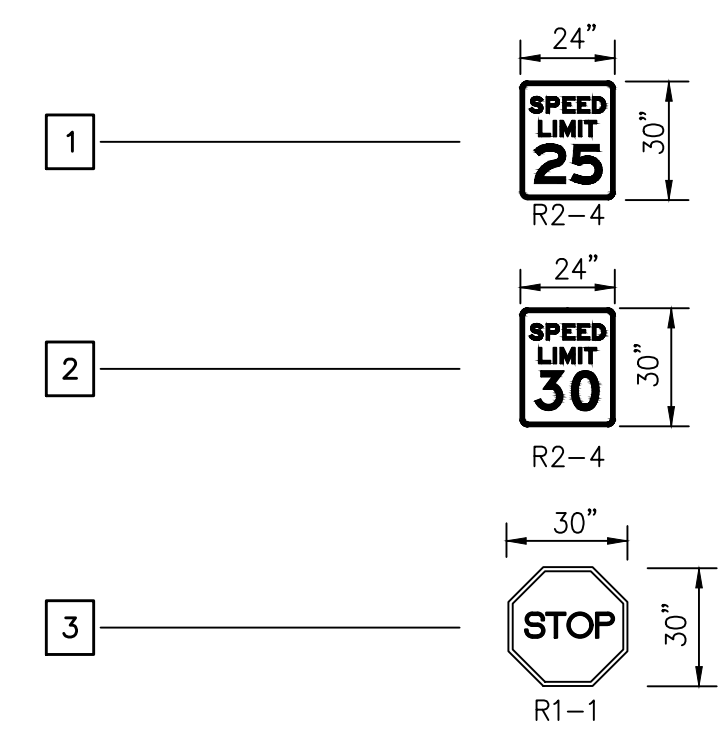

SHADED AREA ALONG DIEHR ROAD IS APPROVED UNDER SEPARATE PLANS. SEE SEPARATE APPROVED DIEHR ROAD PLANS FOR DETAILS.

ISSUE	REMARKS/DATE
1	2023-09-28, INITIAL SUBMITTAL
2	2024-02-01, CITY COMMENTS
3	2024-04-17, CITY COMMENTS
4	2024-05-20, FOR APPROVAL

Drawing name: V:\2023\2327 Highway M Acasmbg\Drawings\Engineering\Improvements\2327 IMP Traffic Control.dwg Plotted on: May 20, 2024 - 11:24am Plotted by: janderson

THE UNDERGROUND UTILITIES SHOWN HEREON WERE PLOTTED FROM AVAILABLE INFORMATION AND DO NOT NECESSARILY REFLECT THE ACTUAL EXISTENCE, NONEXISTENCE, SIZE, TYPE, NUMBER OR LOCATION OF THESE OR OTHER UTILITIES. THE GENERAL CONTRACTOR SHALL BE RESPONSIBLE FOR VERIFYING THE ACTUAL LOCATION OF ALL UNDERGROUND UTILITIES, SHOWN OR NOT SHOWN, AND SAID UTILITIES SHALL BE LOCATED IN THE FIELD PRIOR TO ANY GRADING, EXCAVATION OR CONSTRUCTION OF IMPROVEMENTS. THESE PROVISIONS SHALL IN NO WAY ABSOLVE ANY PARTY FROM COMPLYING WITH THE UNDERGROUND FACILITY SAFETY AND DAMAGE PREVENTION ACT, CHAPTER 319, RSMo

PROJECT TITLE
HARVEST AT HOPEWELL
 O'Fallon, Missouri
O'FALLON PHASE IB

THE STERLING CO.
ENGINEERS & SURVEYORS
 6055 New Baumgartner Road
 St. Louis, Missouri 63129
 Ph 314-487-0440 Fax 314-487-8944
 www.sterling-eng-sur.com
 Corporate Certificate of Authority #001348

Date: 05-20-2024
 Michael G. Boerding
 License No. MO E-28643
 Professional Engineer

HARVEST HOPEWELL, LLC
 5091 New Baumgartner Road
 St. Louis, Missouri 63129

TRAFFIC CONTROL PLAN

P+Z No. 21-004994
 City No. 21-011444
 Date: 05-20-2024
 Job No. 20-09-327
 Page No. 11.3
 IMP