




CUL-DE-SAC DETAIL  
COUNTRY HOUSE COURT  
SCALE: 1"=20'

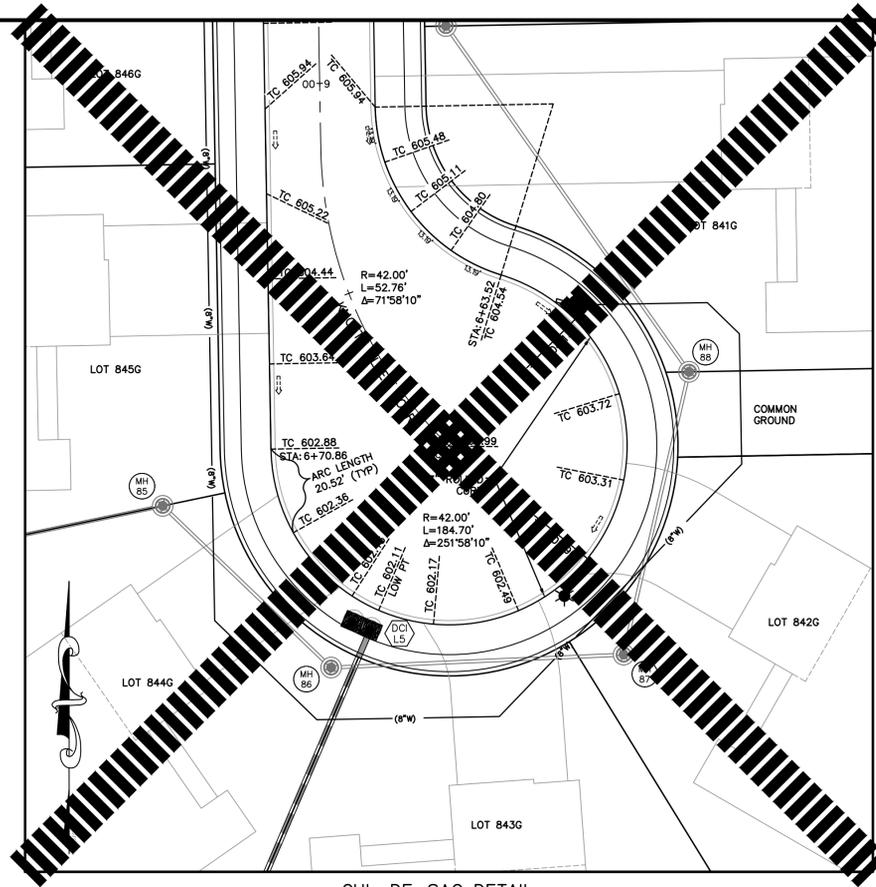


CUL-DE-SAC DETAIL  
KNOTTY ADLER COURT  
SCALE: 1"=20'

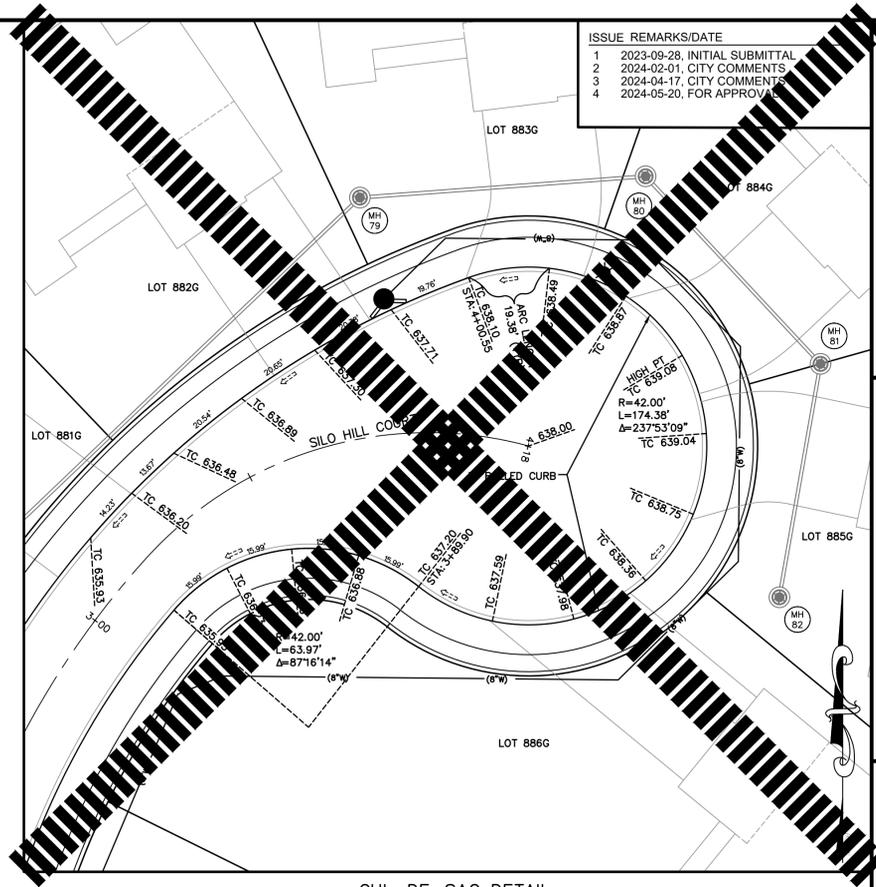


CUL-DE-SAC DETAIL  
SILO HILL COURT  
SCALE: 1"=20'

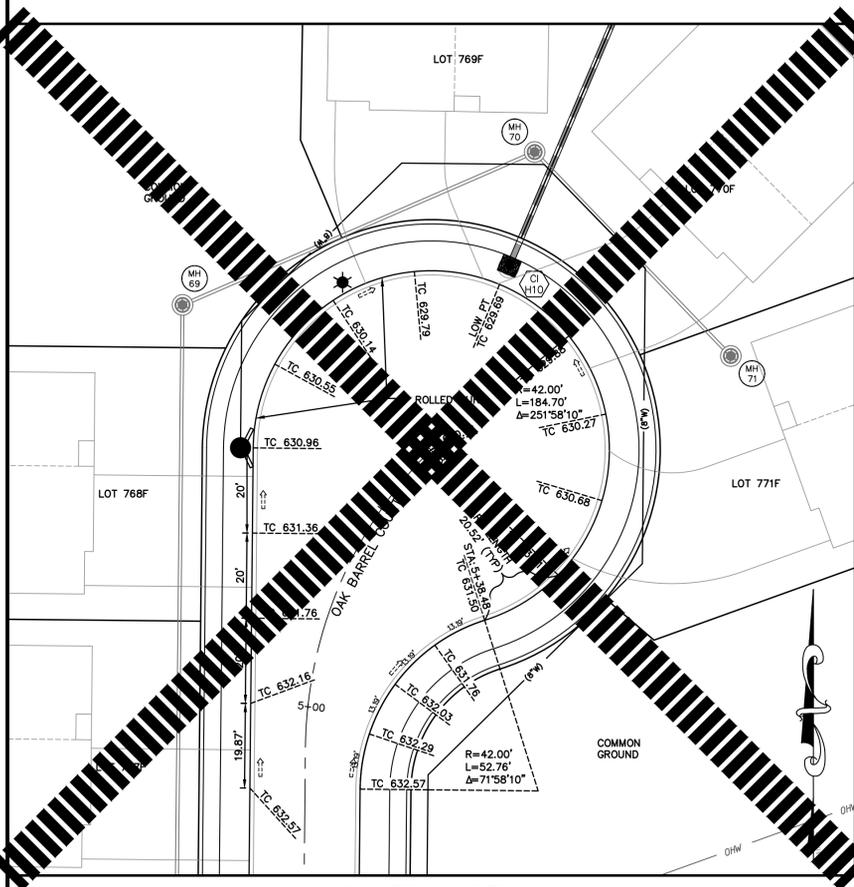

CUL-DE-SAC DETAIL  
OAK BARREL COURT  
SCALE: 1"=20'

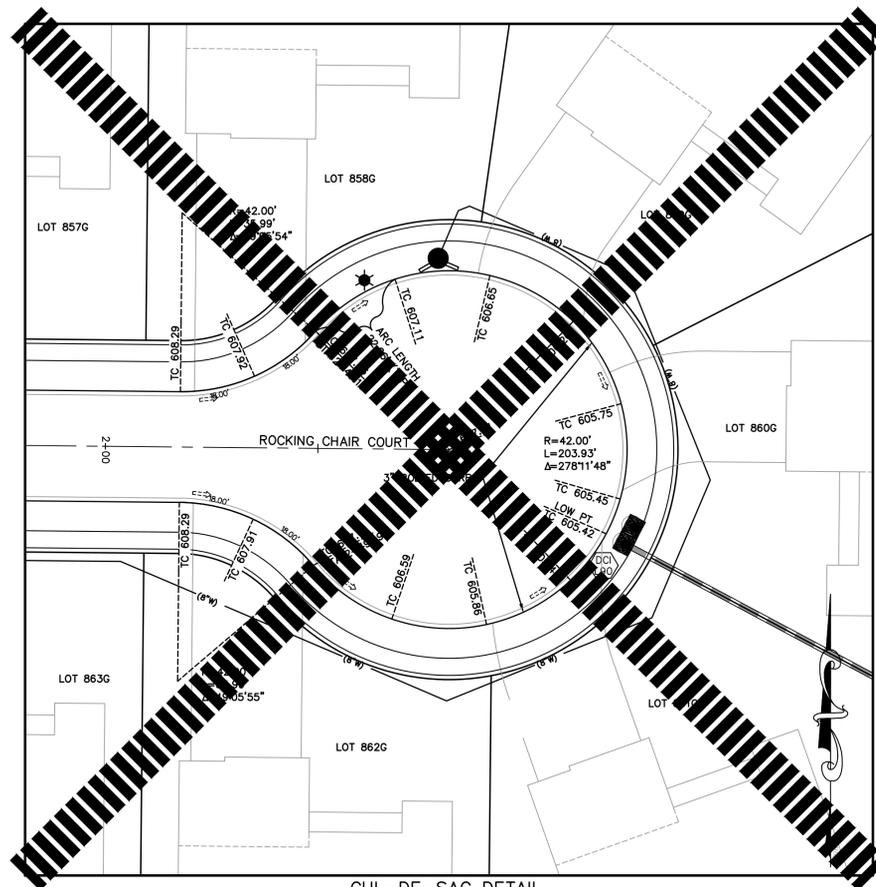

CUL-DE-SAC DETAIL  
ROCKING CHAIR COURT  
SCALE: 1"=20'

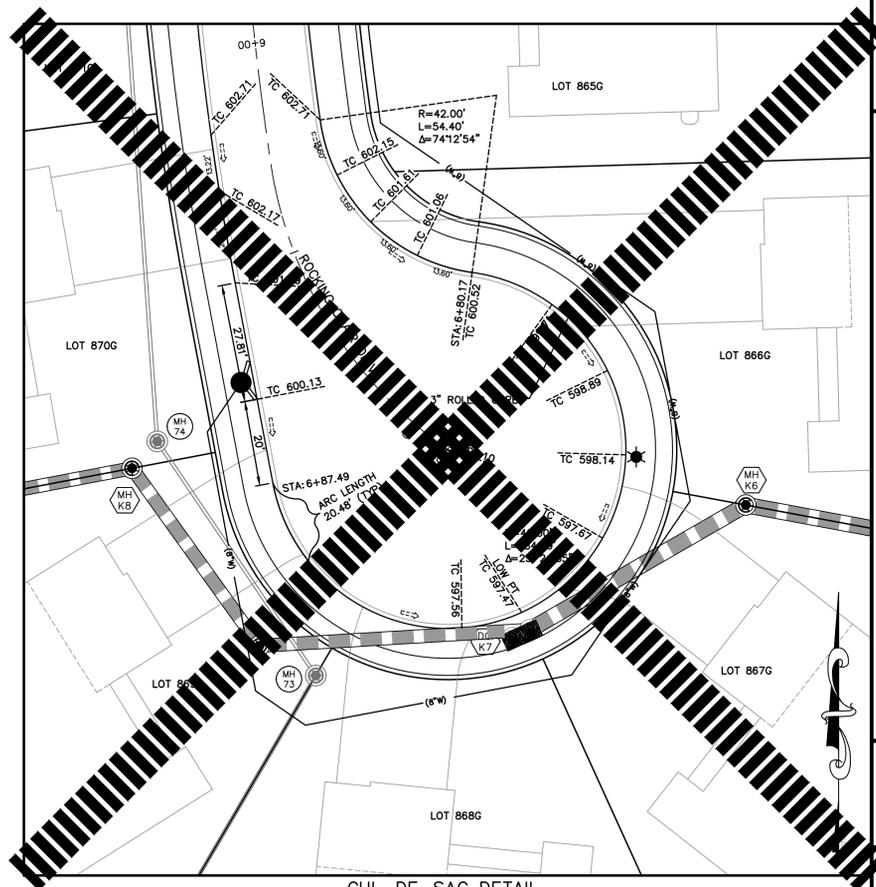

CUL-DE-SAC DETAIL  
ROCKING CHAIR DRIVE  
SCALE: 1"=20'

ISSUE	REMARKS/DATE
1	2023-09-28, INITIAL SUBMITTAL
2	2024-02-01, CITY COMMENTS
3	2024-04-17, CITY COMMENTS
4	2024-05-20, FOR APPROVAL

PROJECT TITLE  
**HARVEST AT HOPEWELL**  
OFallon, Missouri  
**O'FALLON PHASE 1B**

THE **STERLING** CO.  
ENGINEERS & SURVEYORS  
6055 New Baumgartner Road  
St. Louis, Missouri 63129  
Ph 314-487-0440 Fax 314-487-8944  
www.sterling-eng-sur.com  
Corporate Certificate of Authority #001348



Date: 05-20-2024  
Michael G. Boarding  
License No. MO E-28643  
Professional Engineer

HARVEST HOPEWELL, LLC  
5091 New Baumgartner Road  
St. Louis, Missouri 63129

WARPING DETAILS

P+Z No. 21-004994  
City No. 21-011444  
Date: 05-20-2024  
Job No. 20-09-327

Page No.  
**13.16**  
IMP

Drawing name: V:\2024\327 Highway N Acasmbp\Drawings\Engineering\Improvements\9227 IMP Warning.dwg Plotted on: May 20, 2024 - 12:07pm Plotted by: jhankhaus