




INTERSECTION DETAIL  
SUNSET HOLLOW DRIVE AT  
FALL HARVEST PARKWAY & ALLEY 4  
SCALE: 1"=20'

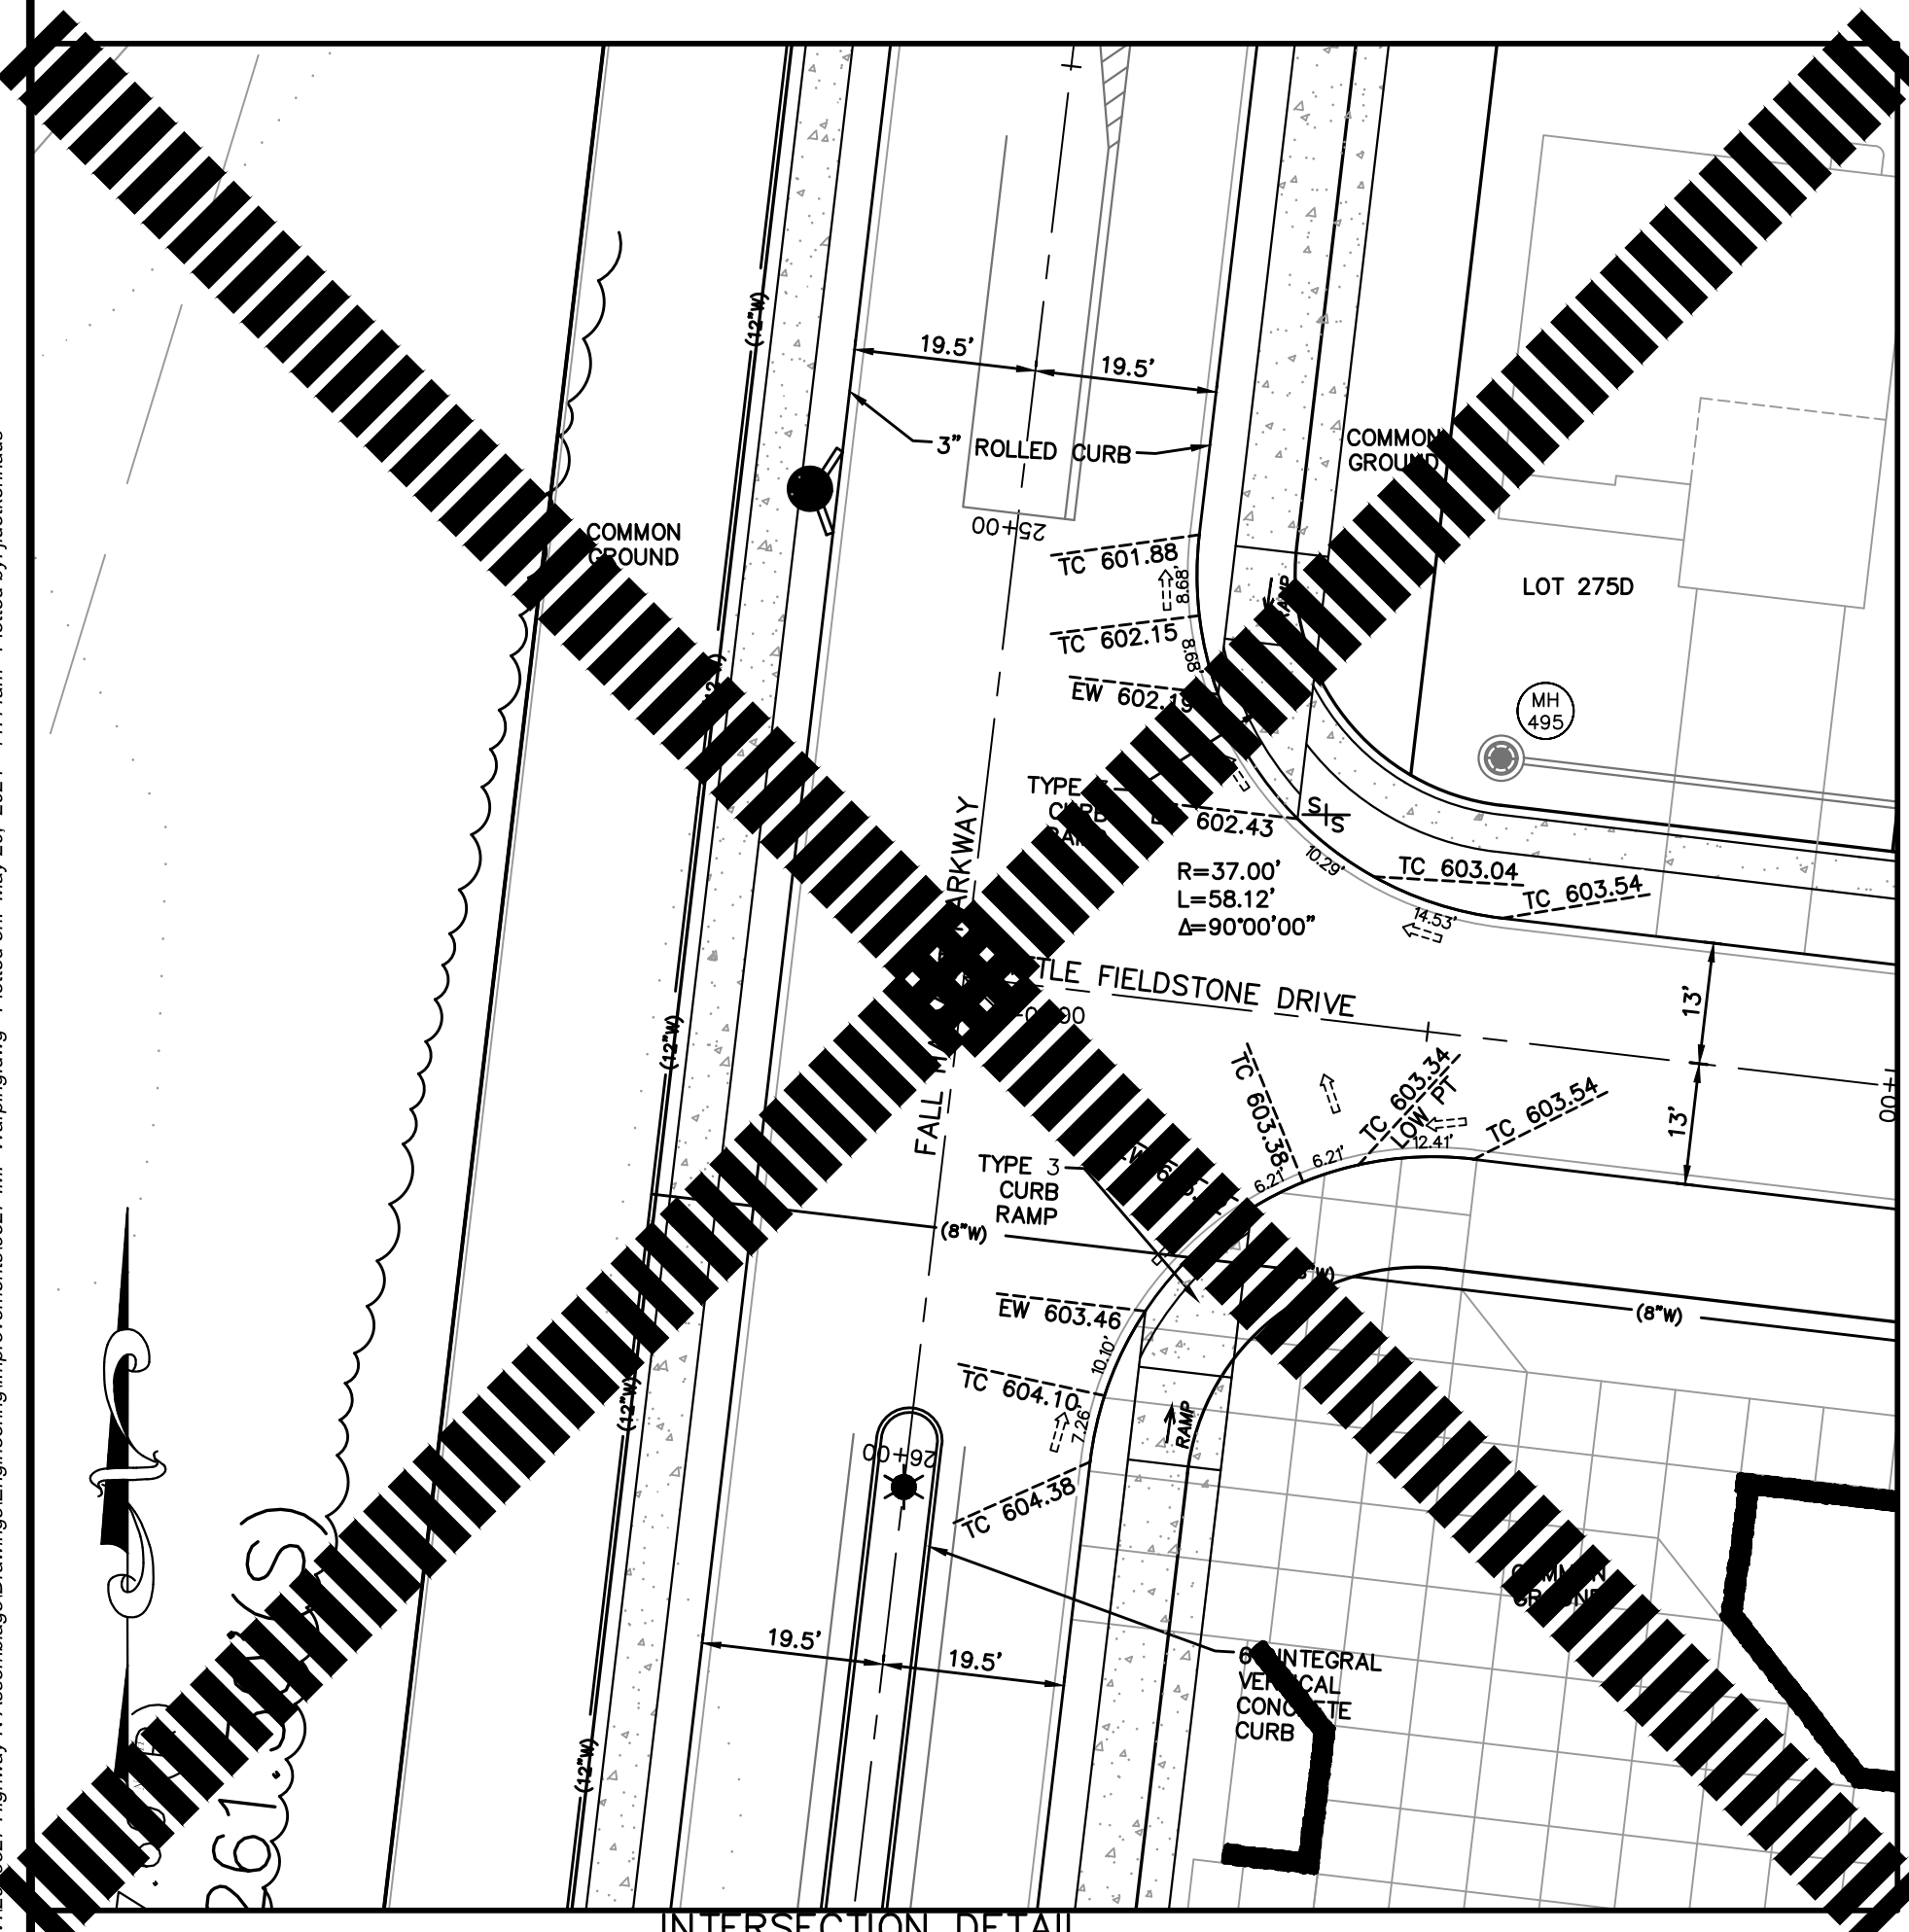

INTERSECTION DETAIL  
FALL HARVEST PARKWAY &  
LITTLE FIELDSTONE DRIVE  
SCALE: 1"=20'

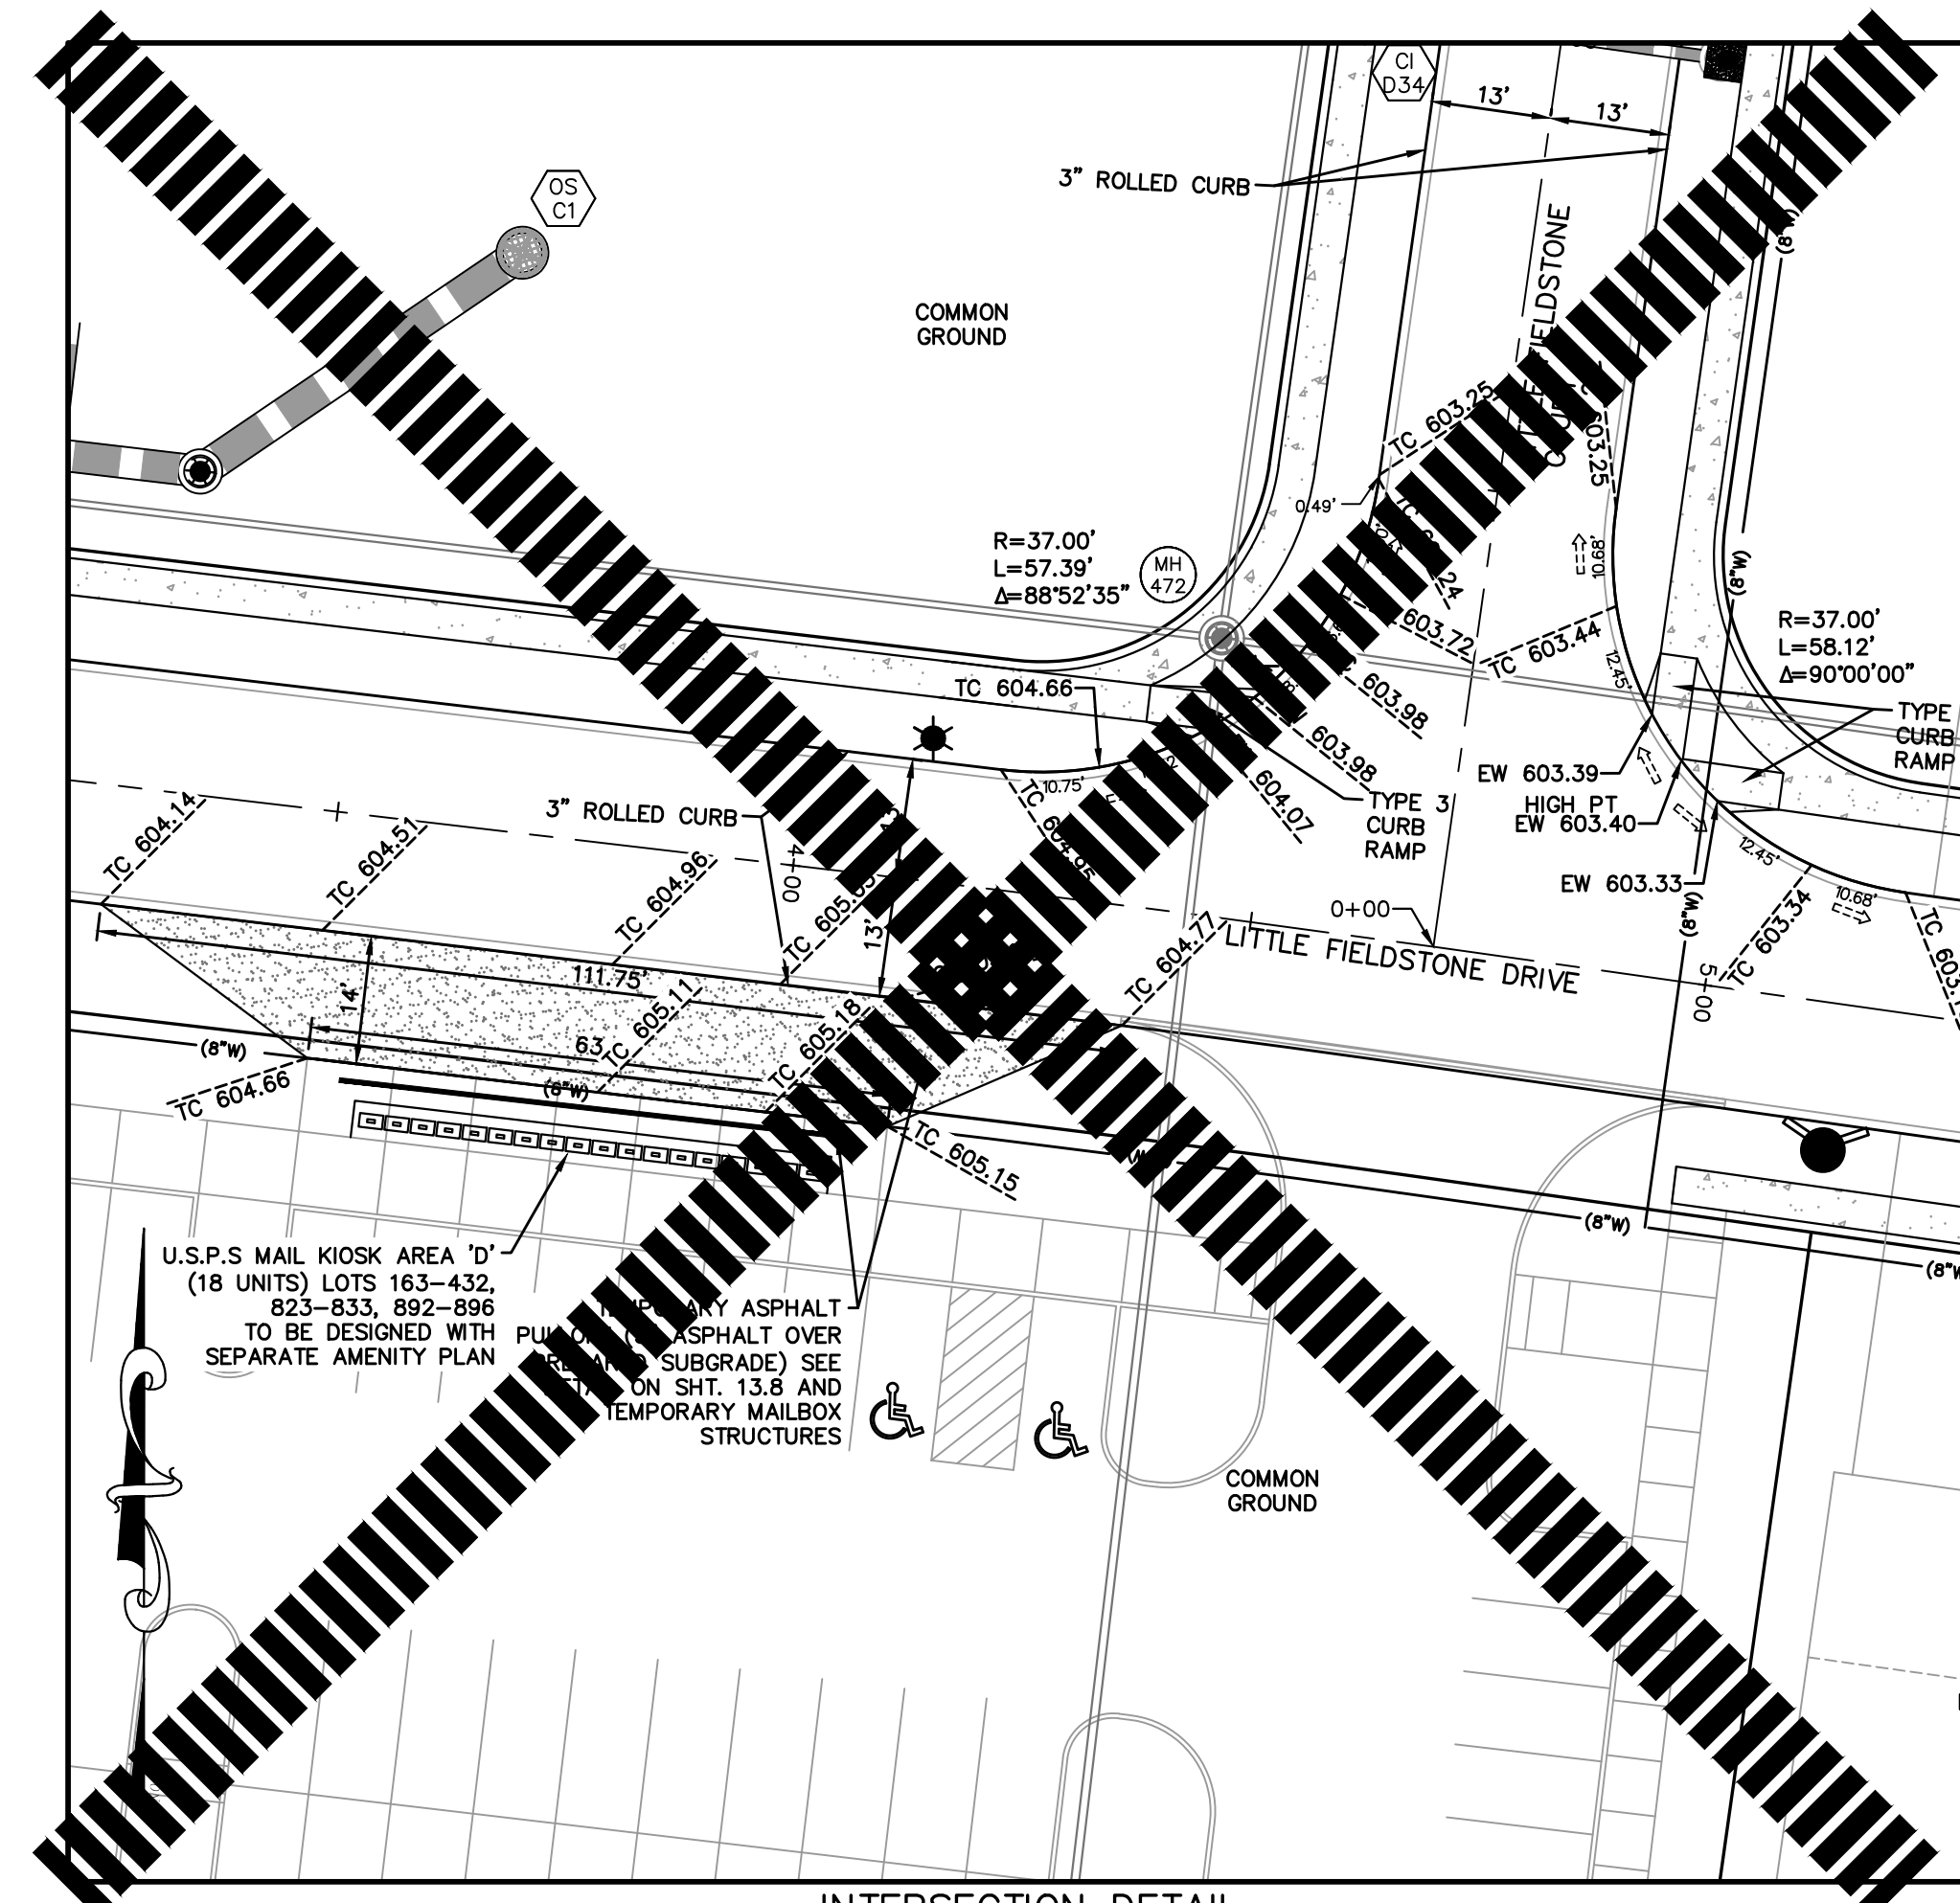

INTERSECTION DETAIL  
LITTLE FIELDSTONE DRIVE &  
LITTLE FIELDSTONE COURT  
SCALE: 1"=20'

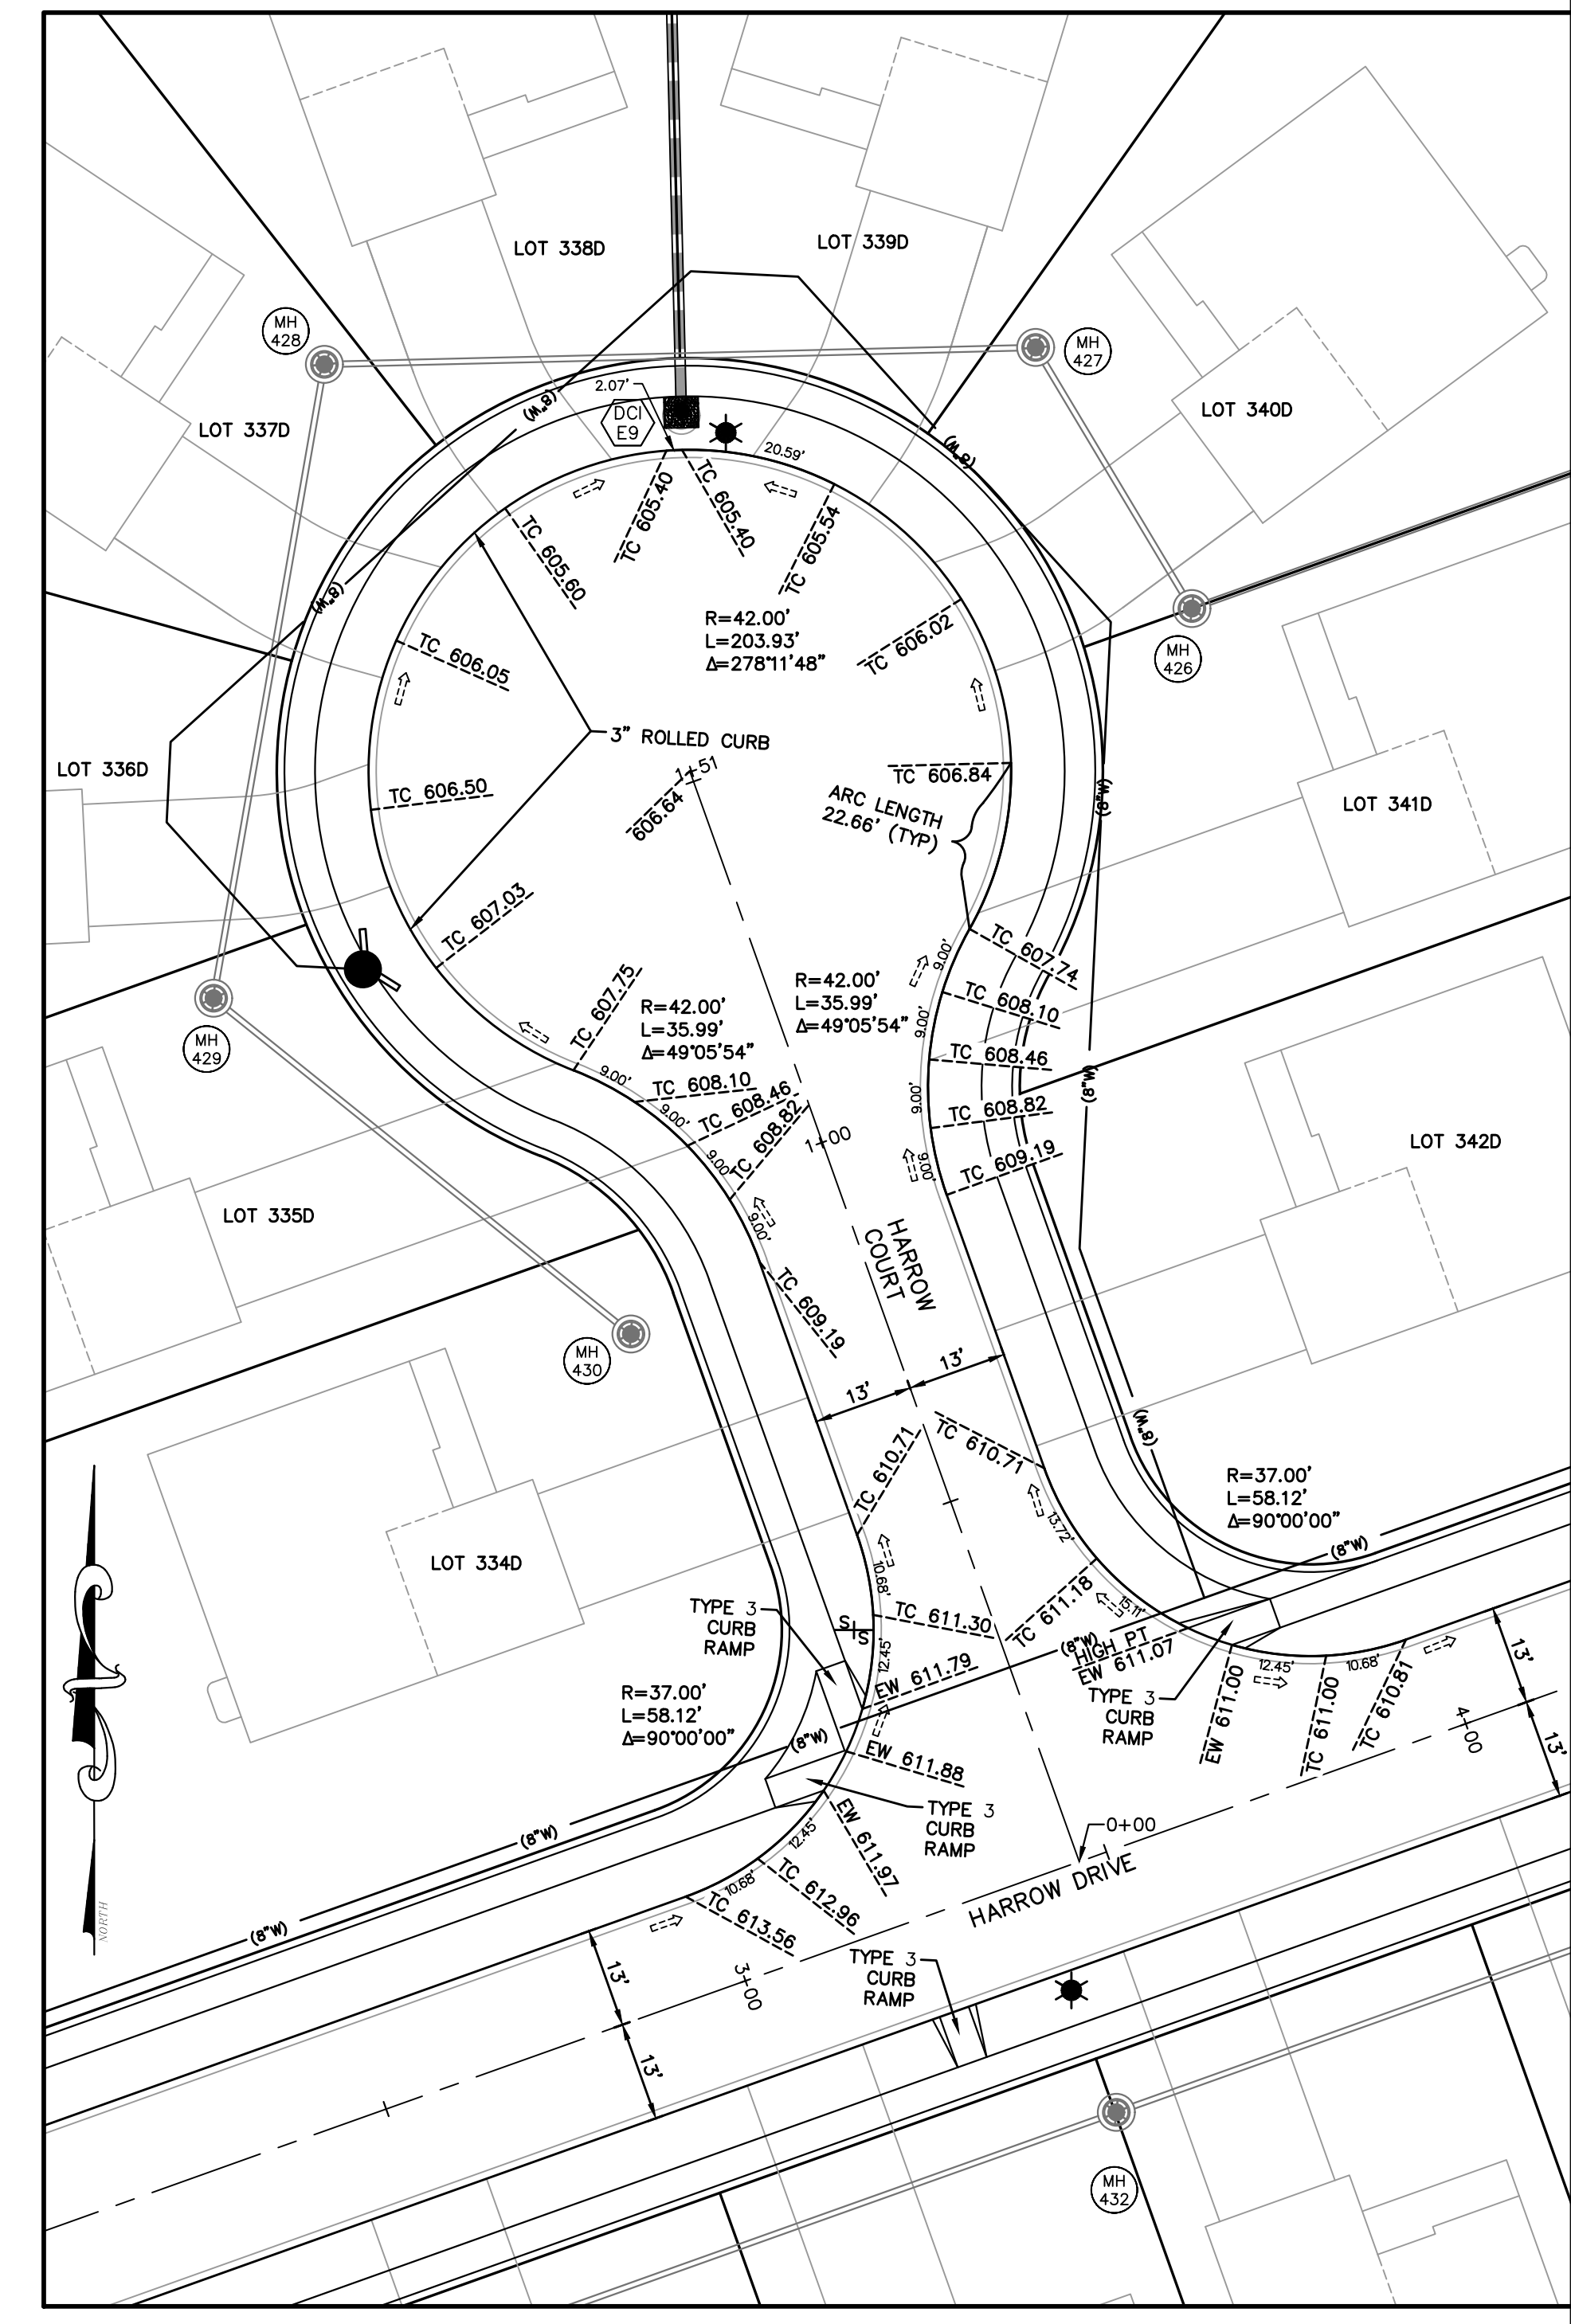

INTERSECTION DETAIL  
HARROW DRIVE & HARROW COURT  
SCALE: 1"=20'

ISSUE	REMARKS/DATE
1	2023-09-28, INITIAL SUBMITTAL
2	2024-02-01, CITY COMMENTS
3	2024-04-17, CITY COMMENTS
4	2024-05-20, FOR APPROVAL

PROJECT TITLE

**HARVEST  
AT HOPEWELL**

O'Fallon, Missouri

**O'FALLON PHASE 1B**

**THE STERLING CO.**  
ENGINEERS & SURVEYORS

6055 New Baumgartner Road  
St. Louis, Missouri 63129  
Ph 314-487-0440 Fax 314-487-8944  
www.sterling-eng-sur.com  
Corporate Certificate of Authority #001348



Date: 05-20-2024  
Michael G. Boerding  
License No. MO E-28643  
Professional Engineer

HARVEST HOPEWELL, LLC  
5091 New Baumgartner Road  
St. Louis, Missouri 63129

WARPING DETAILS

P+Z No. 21-004994  
City No. 21-011444  
Date: 05-20-2024  
Job No. 20-09-327

Page No.

**13.8**

IMP