




INTERSECTION DETAIL
FALL HARVEST PARKWAY &
HARROW DRIVE
SCALE: 1"=20'

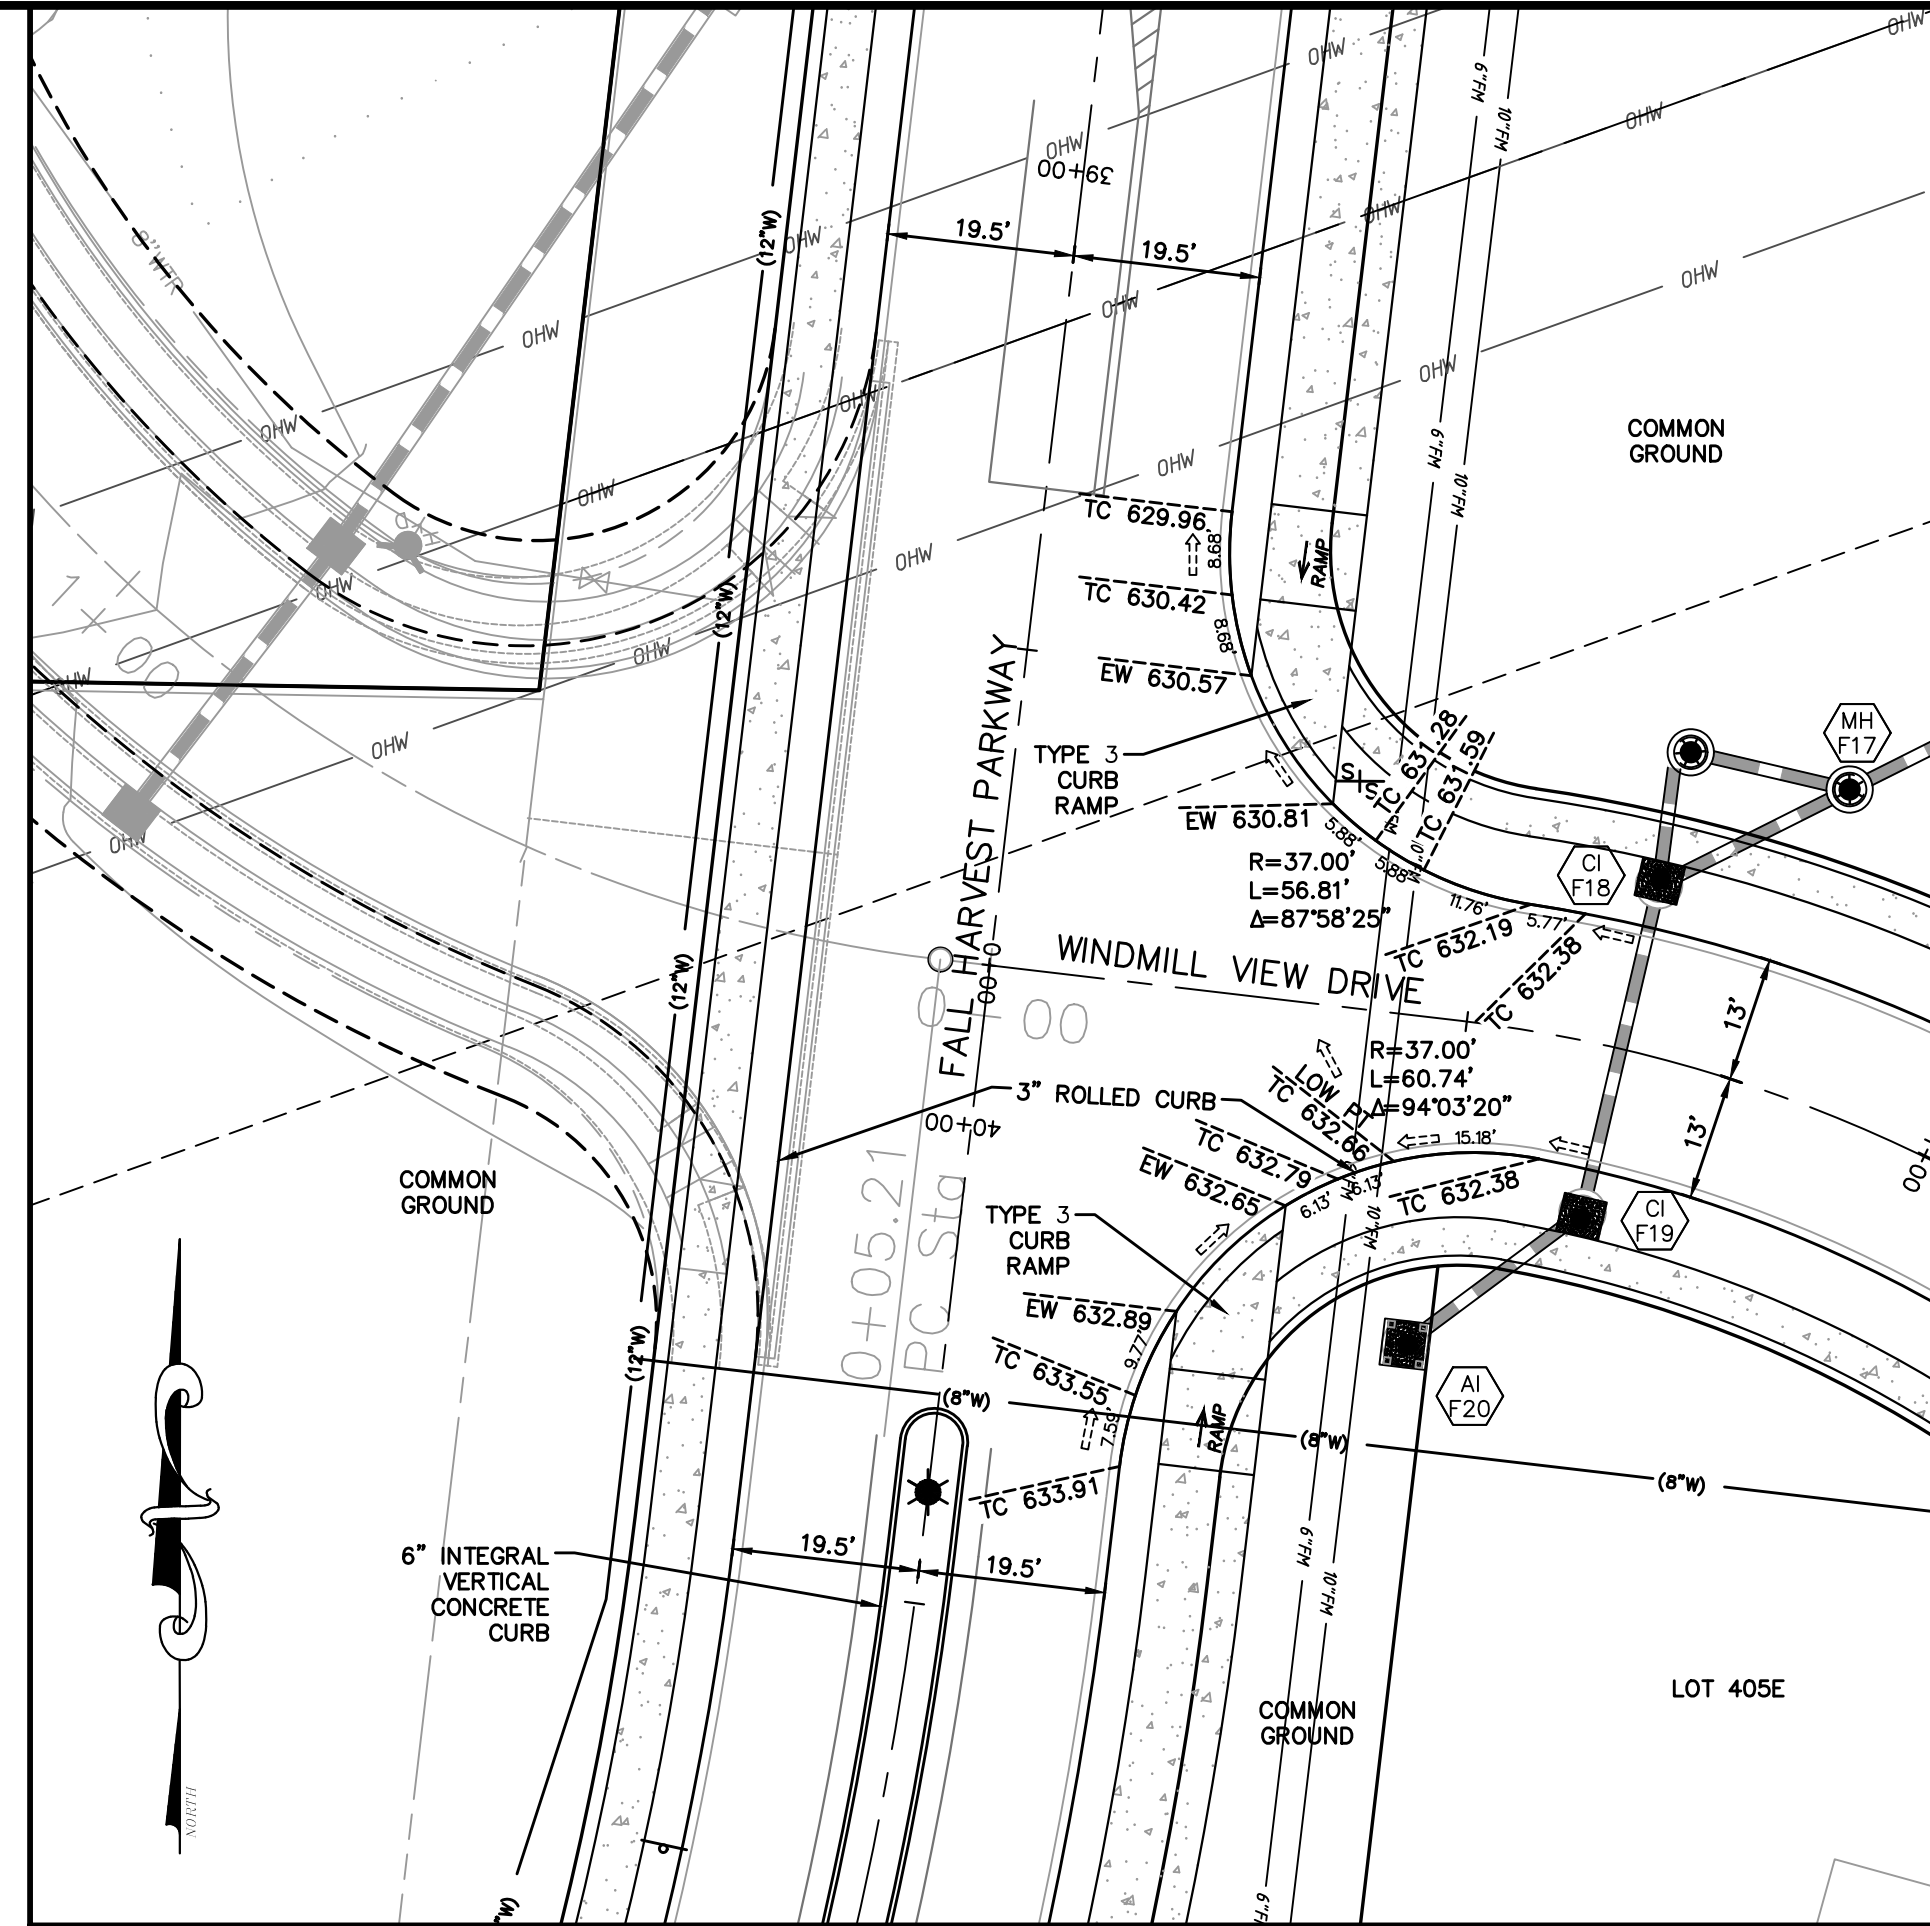


INTERSECTION DETAIL
FALL HARVEST PARKWAY &
WINDMILL VIEW DRIVE
SCALE: 1"=20'

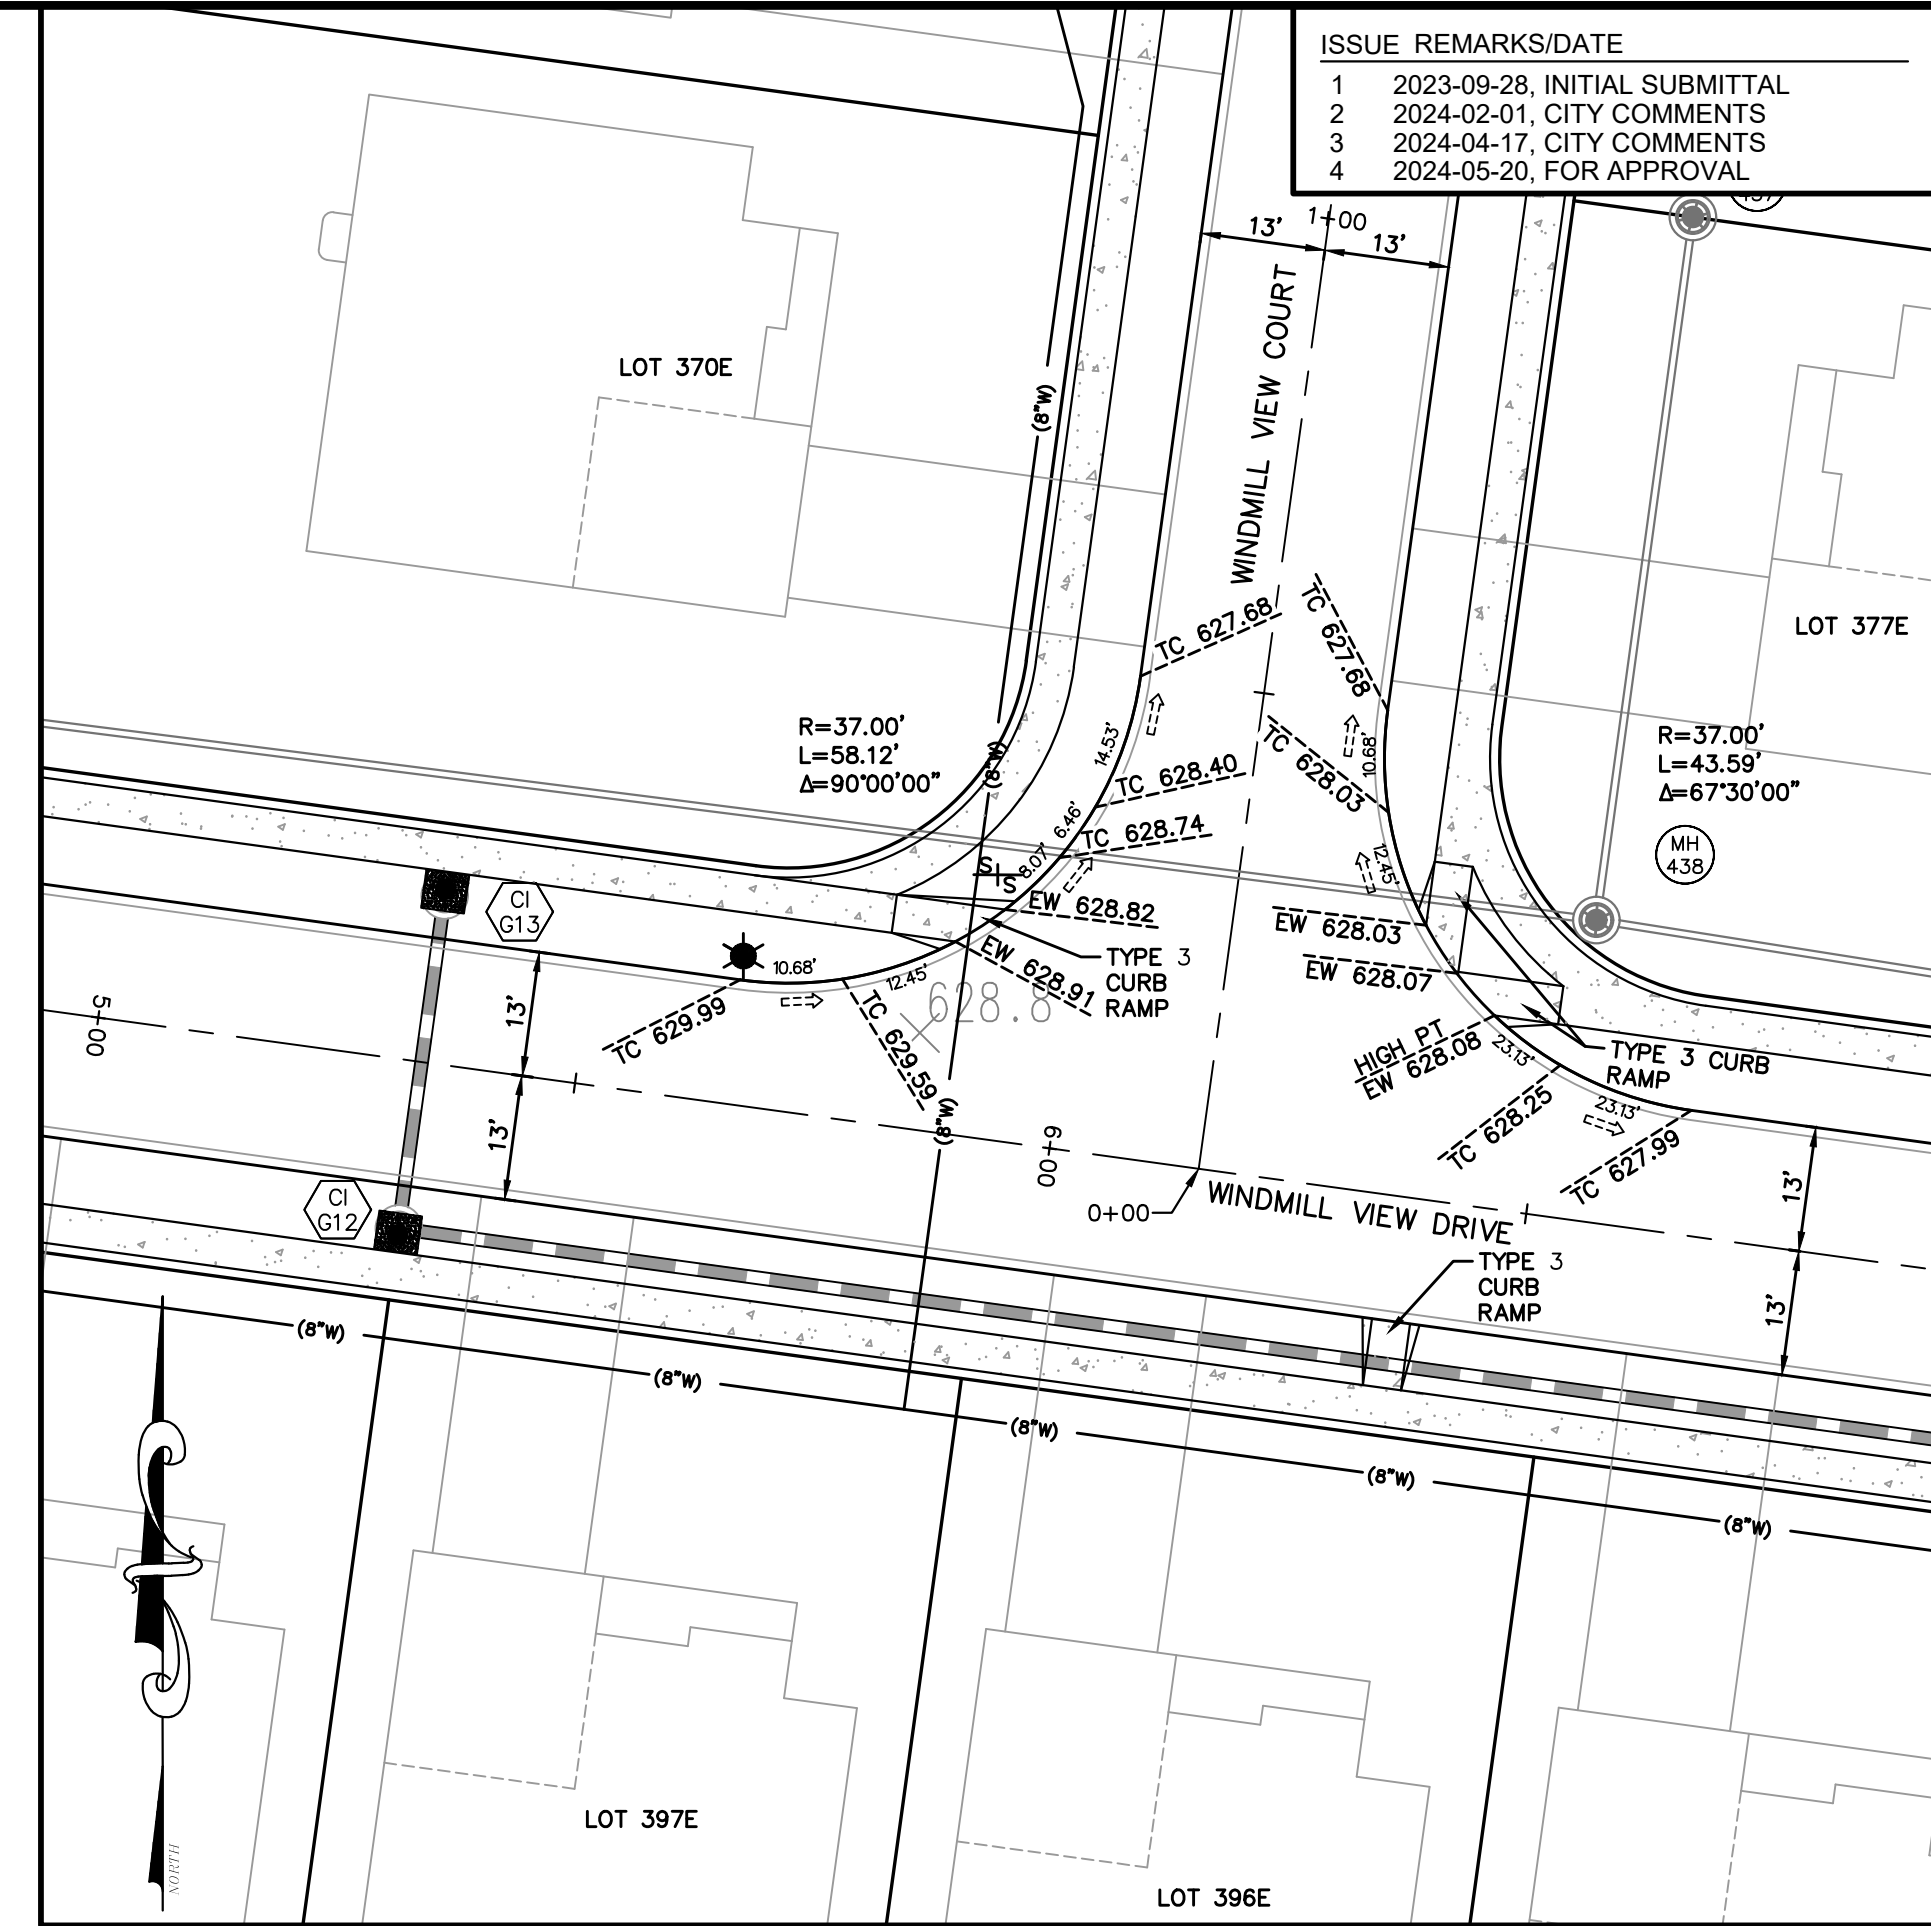

INTERSECTION DETAIL
WINDMILL VIEW DRIVE &
WINDMILL VIEW COURT
SCALE: 1"=20'

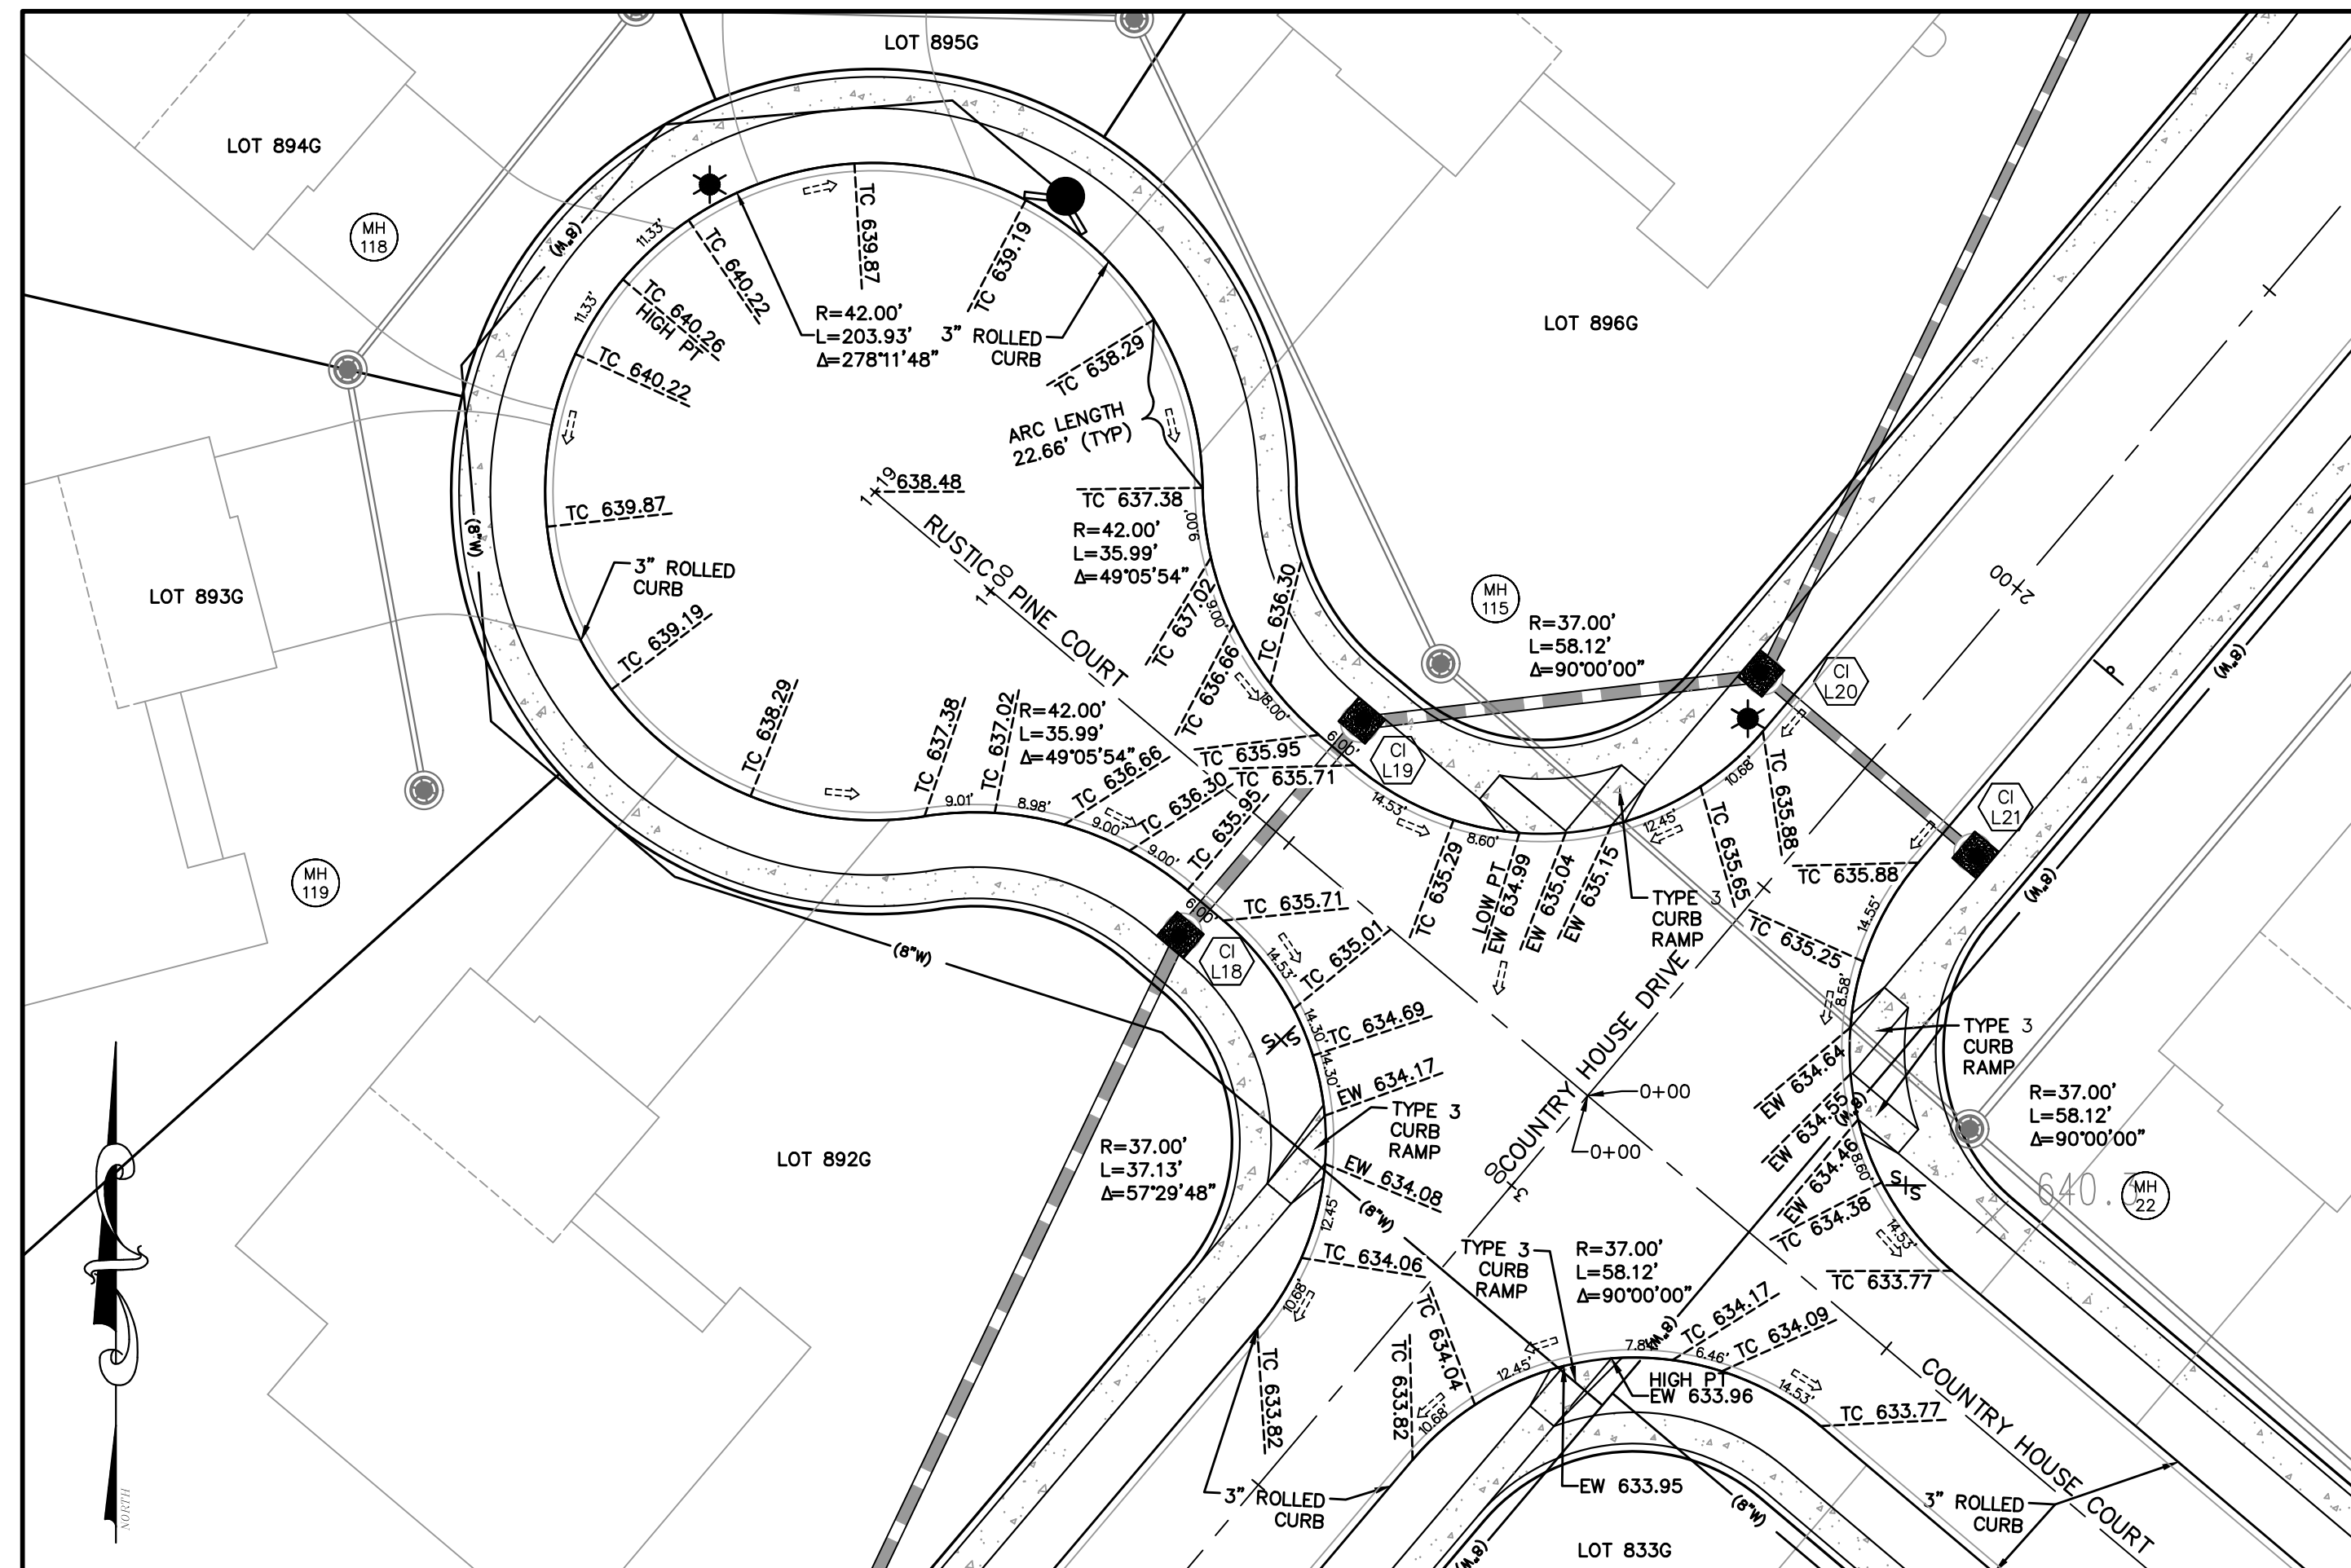

INTERSECTION DETAIL
COUNTRY HOUSE DRIVE AT COUNTRY
HOUSE COURT & RUSTIC PINE COURT
SCALE: 1"=20'

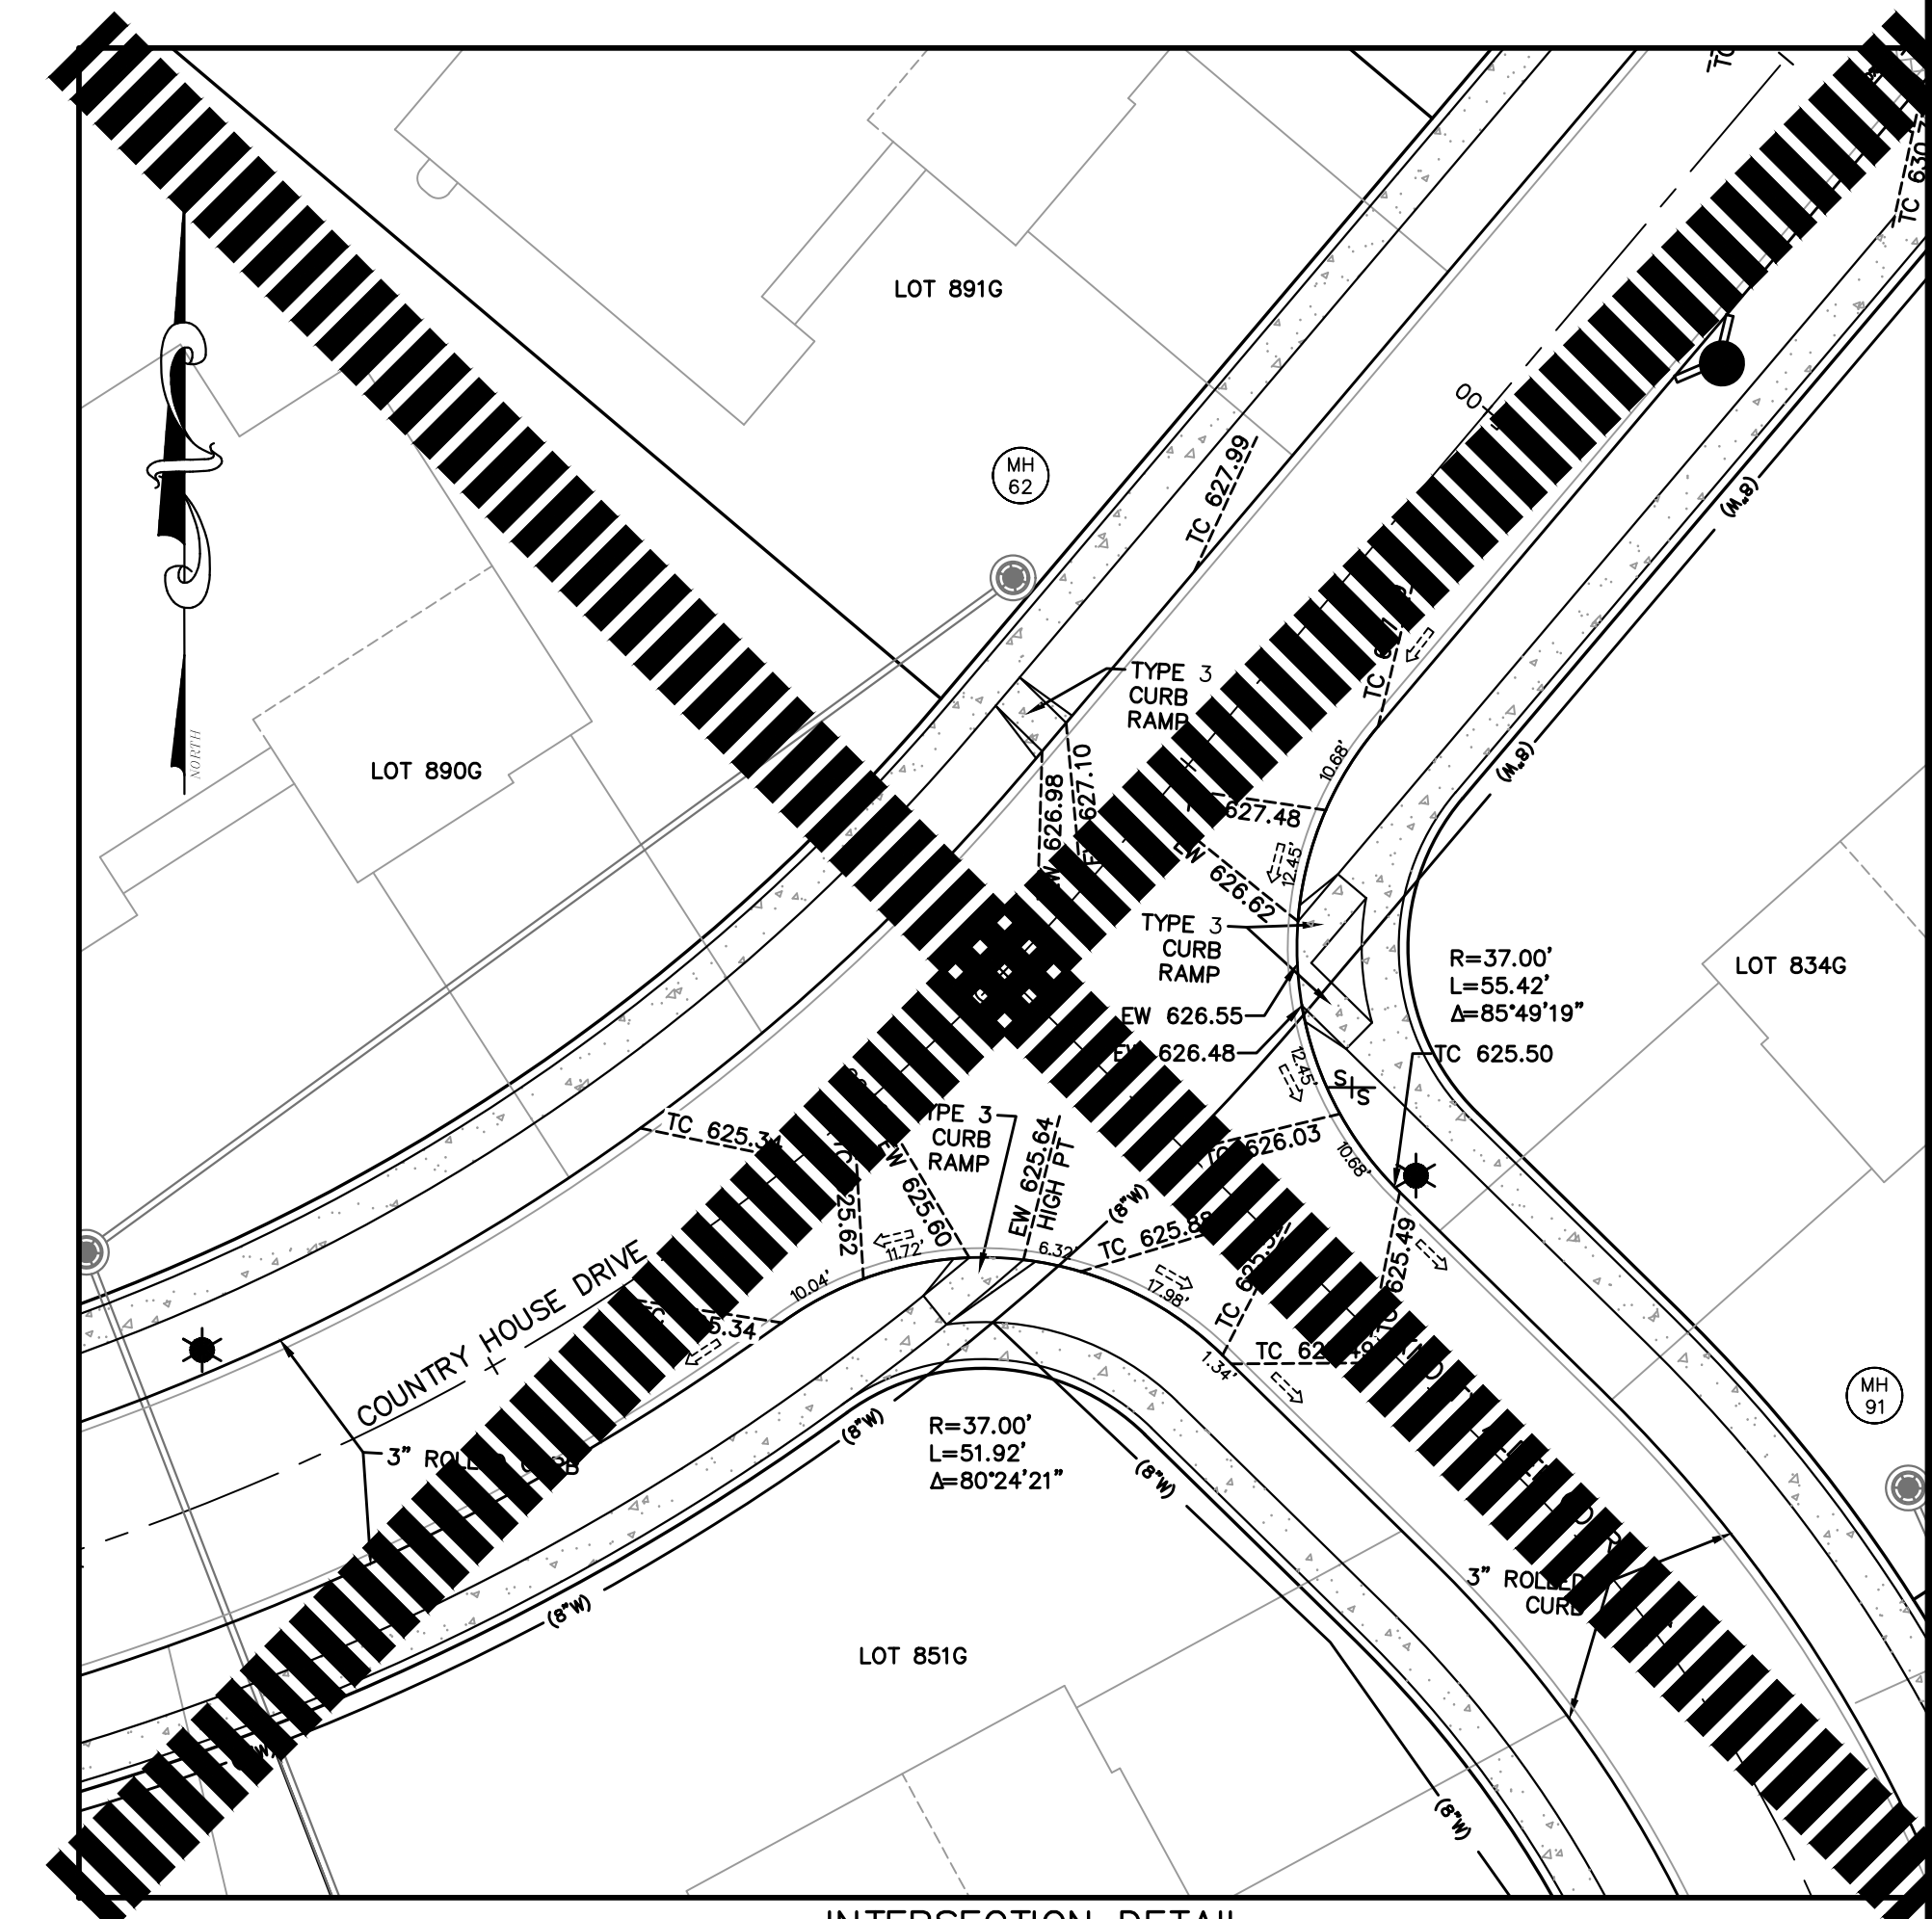

INTERSECTION DETAIL
COUNTRY HOUSE DRIVE &
KNOTTY ADLER COURT
SCALE: 1"=20'

ISSUE	REMARKS/DATE
1	2023-09-28, INITIAL SUBMITTAL
2	2024-02-01, CITY COMMENTS
3	2024-04-17, CITY COMMENTS
4	2024-05-20, FOR APPROVAL

PROJECT TITLE

**HARVEST
AT HOPEWELL**

O'Fallon, Missouri

O'FALLON PHASE IB

THE STERLING CO.
ENGINEERS & SURVEYORS

6055 New Baumgartner Road
St. Louis, Missouri 63129
Ph 314-487-0440 Fax 314-487-8944
www.sterling-eng-sur.com
Corporate Certificate of Authority #001348



Date: 05-20-2024
Michael G. Boerding
License No. MO E-28643
Professional Engineer

HARVEST HOPEWELL, LLC
5091 New Baumgartner Road
St. Louis, Missouri 63129

WARPING DETAILS

P+Z No. 21-004994
City No. 21-011444
Date: 05-20-2024
Job No. 20-09-327

Page No.

13.9

IMP