

ISSUE REMARKS/DATE
 1 2023-09-28, INITIAL SUBMITTAL
 2 2024-02-01, CITY COMMENTS
 3 2024-04-17, CITY COMMENTS
 4 2024-05-20, FOR APPROVAL

PROJECT TITLE
HARVEST AT HOPEWELL
 O'FALLON, MISSOURI
O'FALLON PHASE 1B





THE **STERLING** CO.
 ENGINEERS & SURVEYORS
 5055 New Baumgartner Road
 St. Louis, Missouri 63129
 Ph 314-487-0440 Fax 314-487-8944
 www.sterling-eng-survey.com
 Corporate Certificate of Authority #001348

Date: 05-20-2024
 Michael G. Boering, PE
 License No. MO E-28643
 Professional Engineer

HARVEST HOPEWELL, LLC
 5097 New Baumgartner Road
 St. Louis, Missouri 63129



P+Z No. 21-004994
 City No. 21-011444
 Date: 05-20-2024
 Job No. 20-09-327
 Page No.

7.30
 IMP

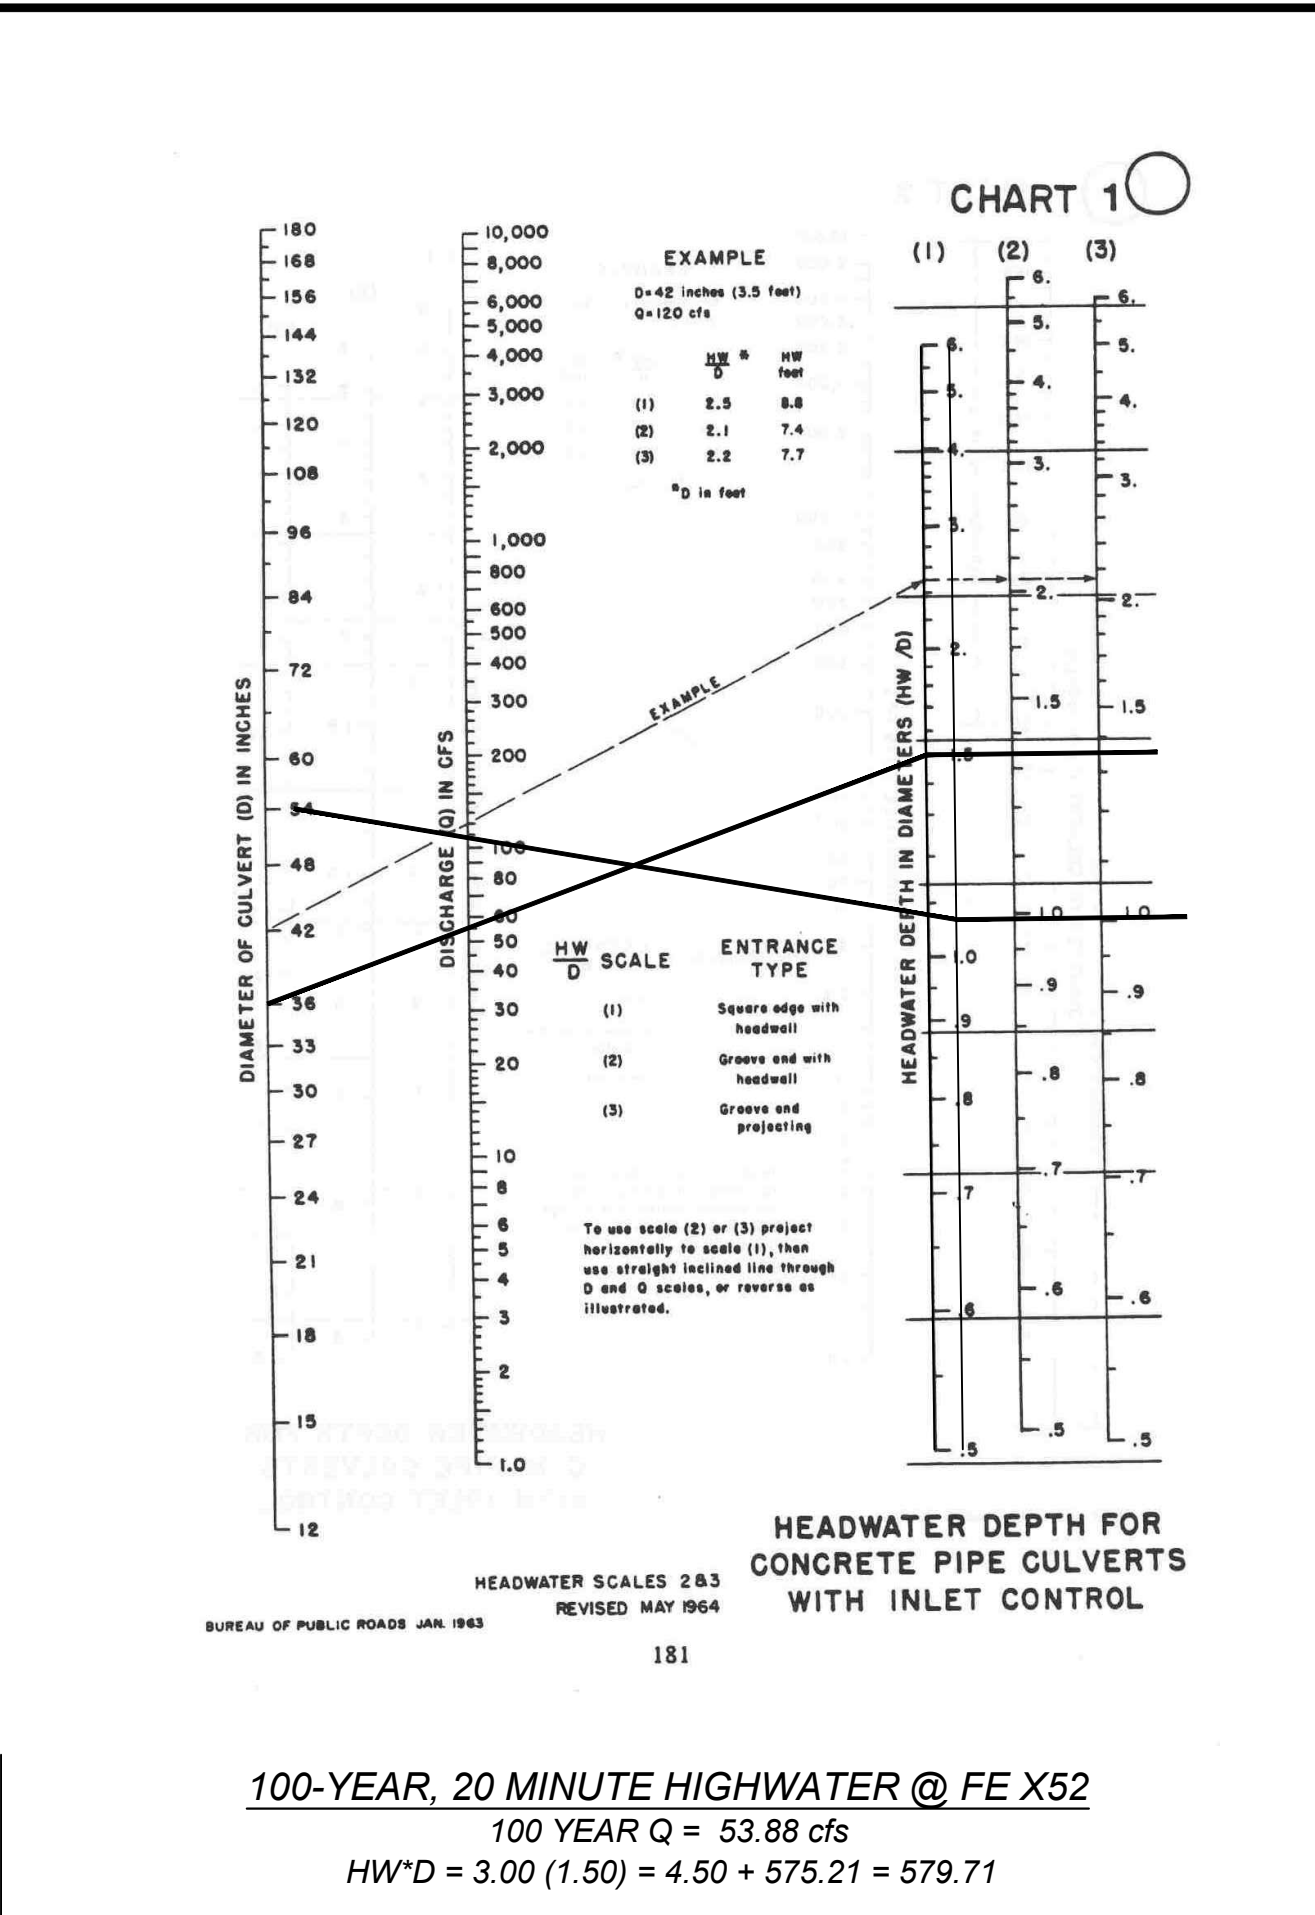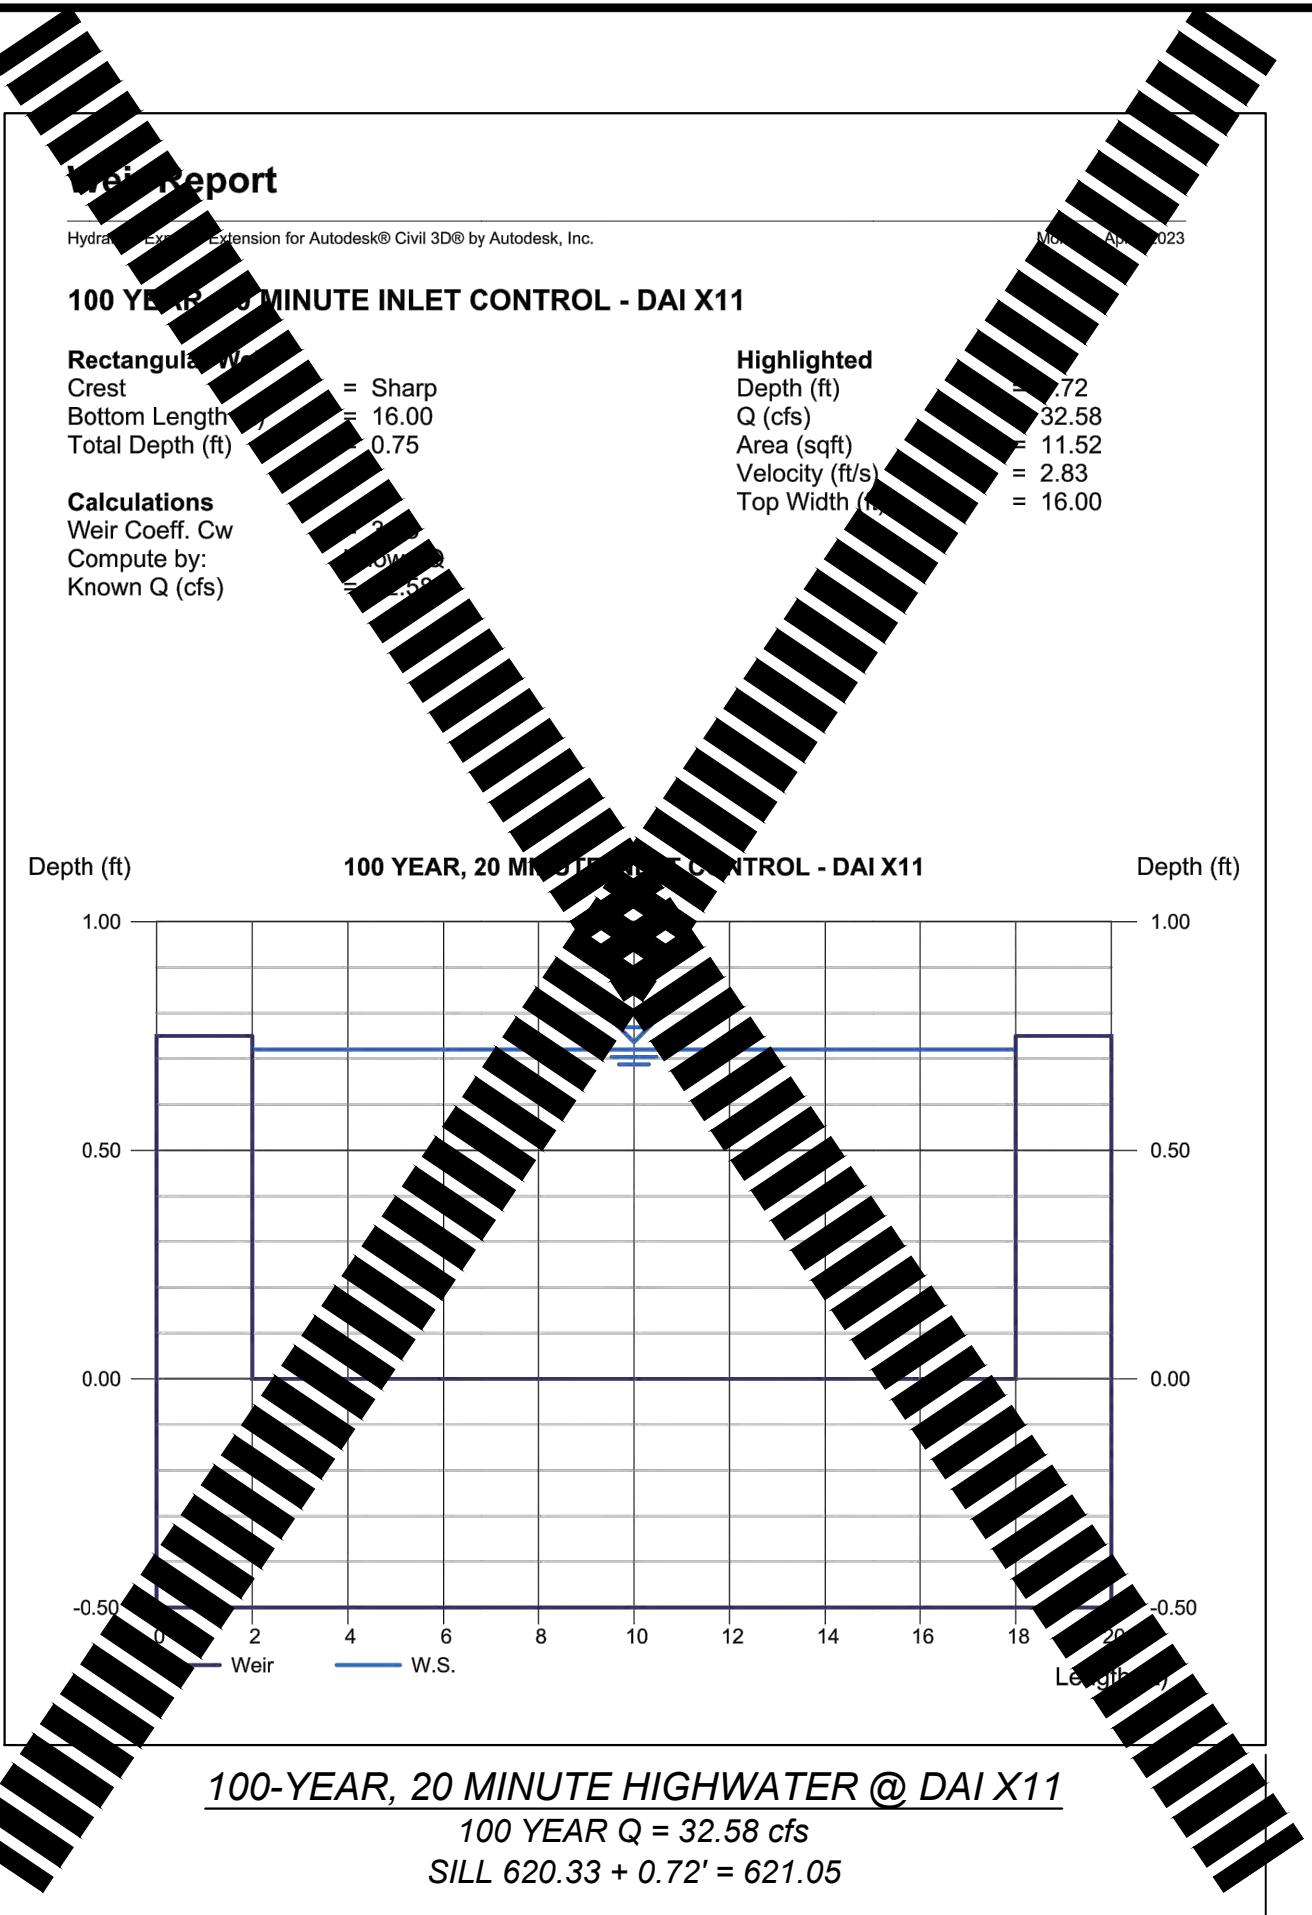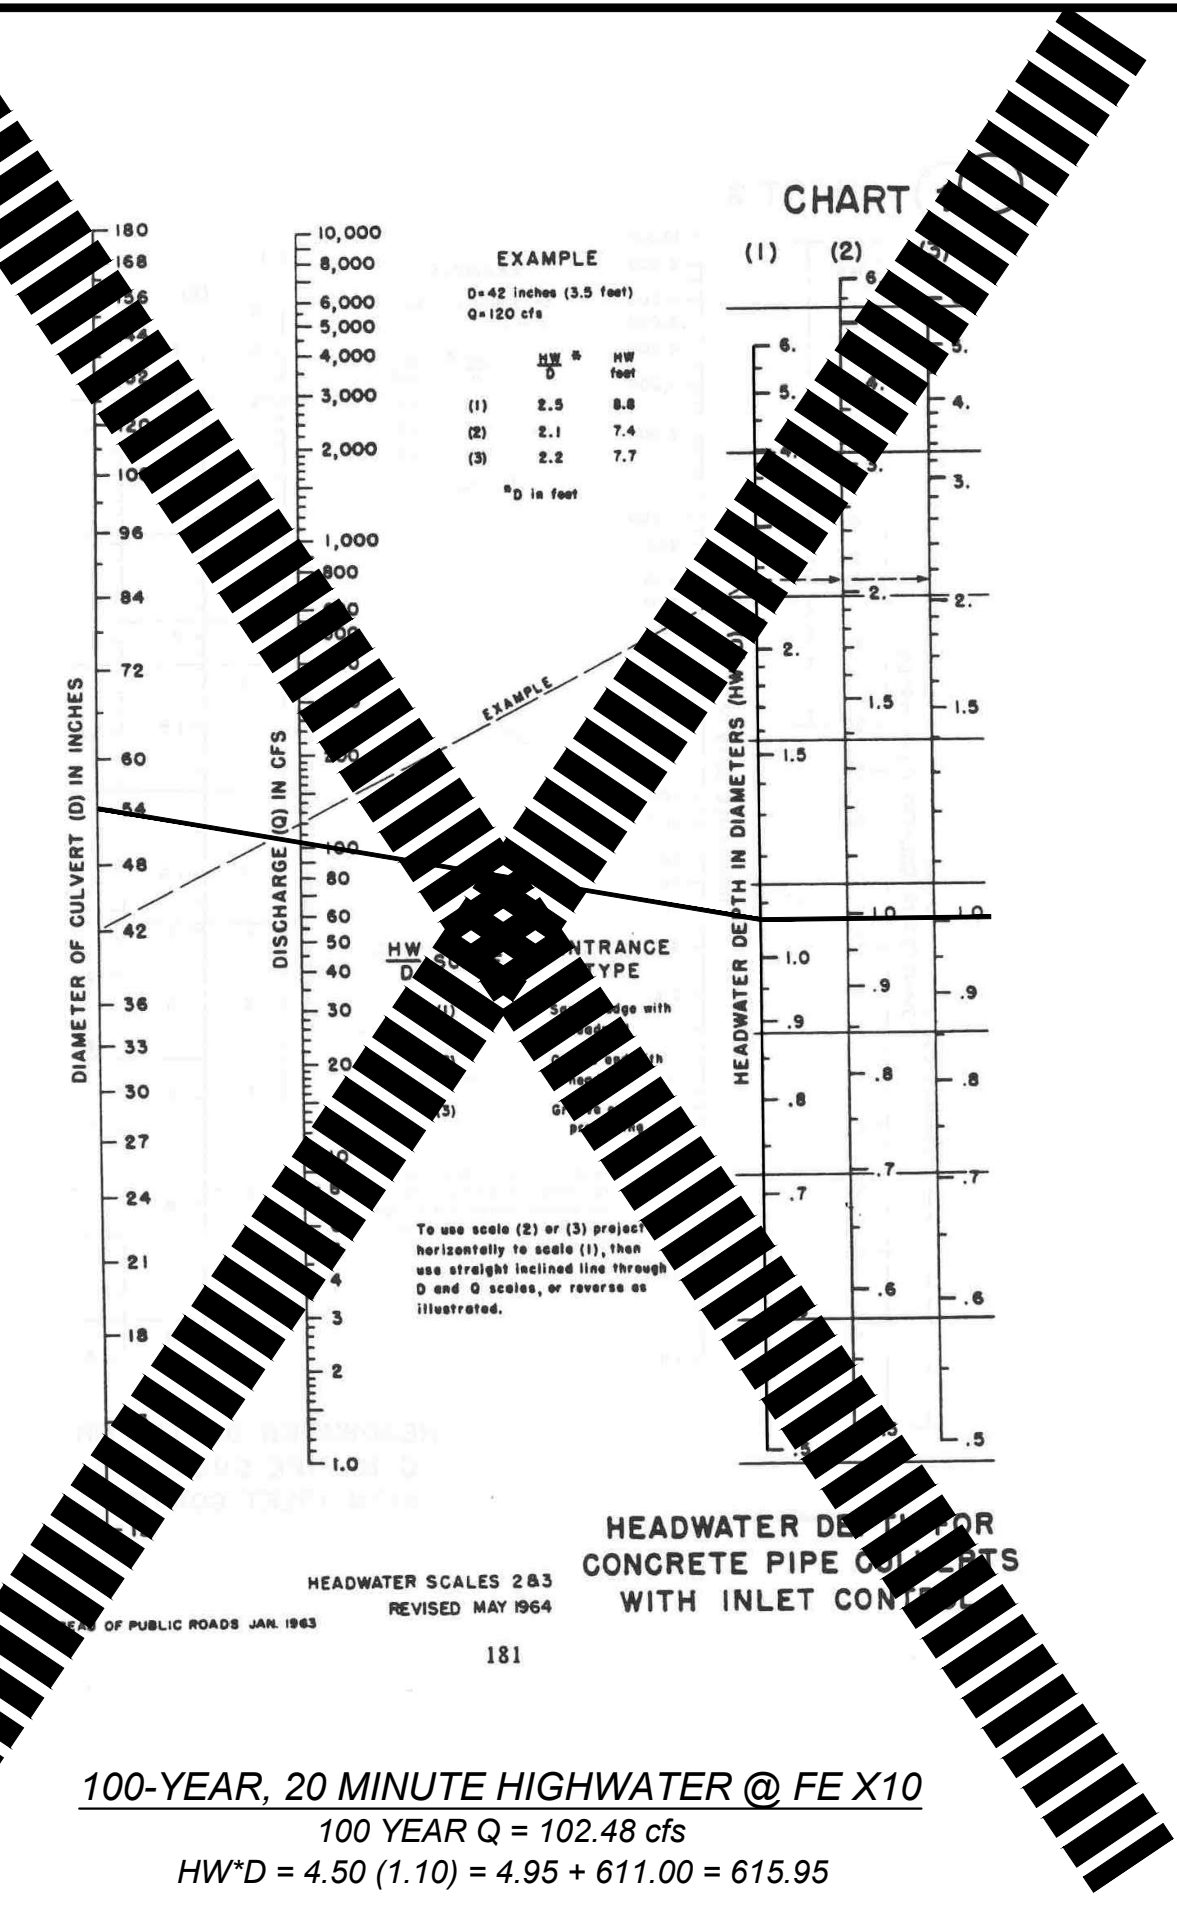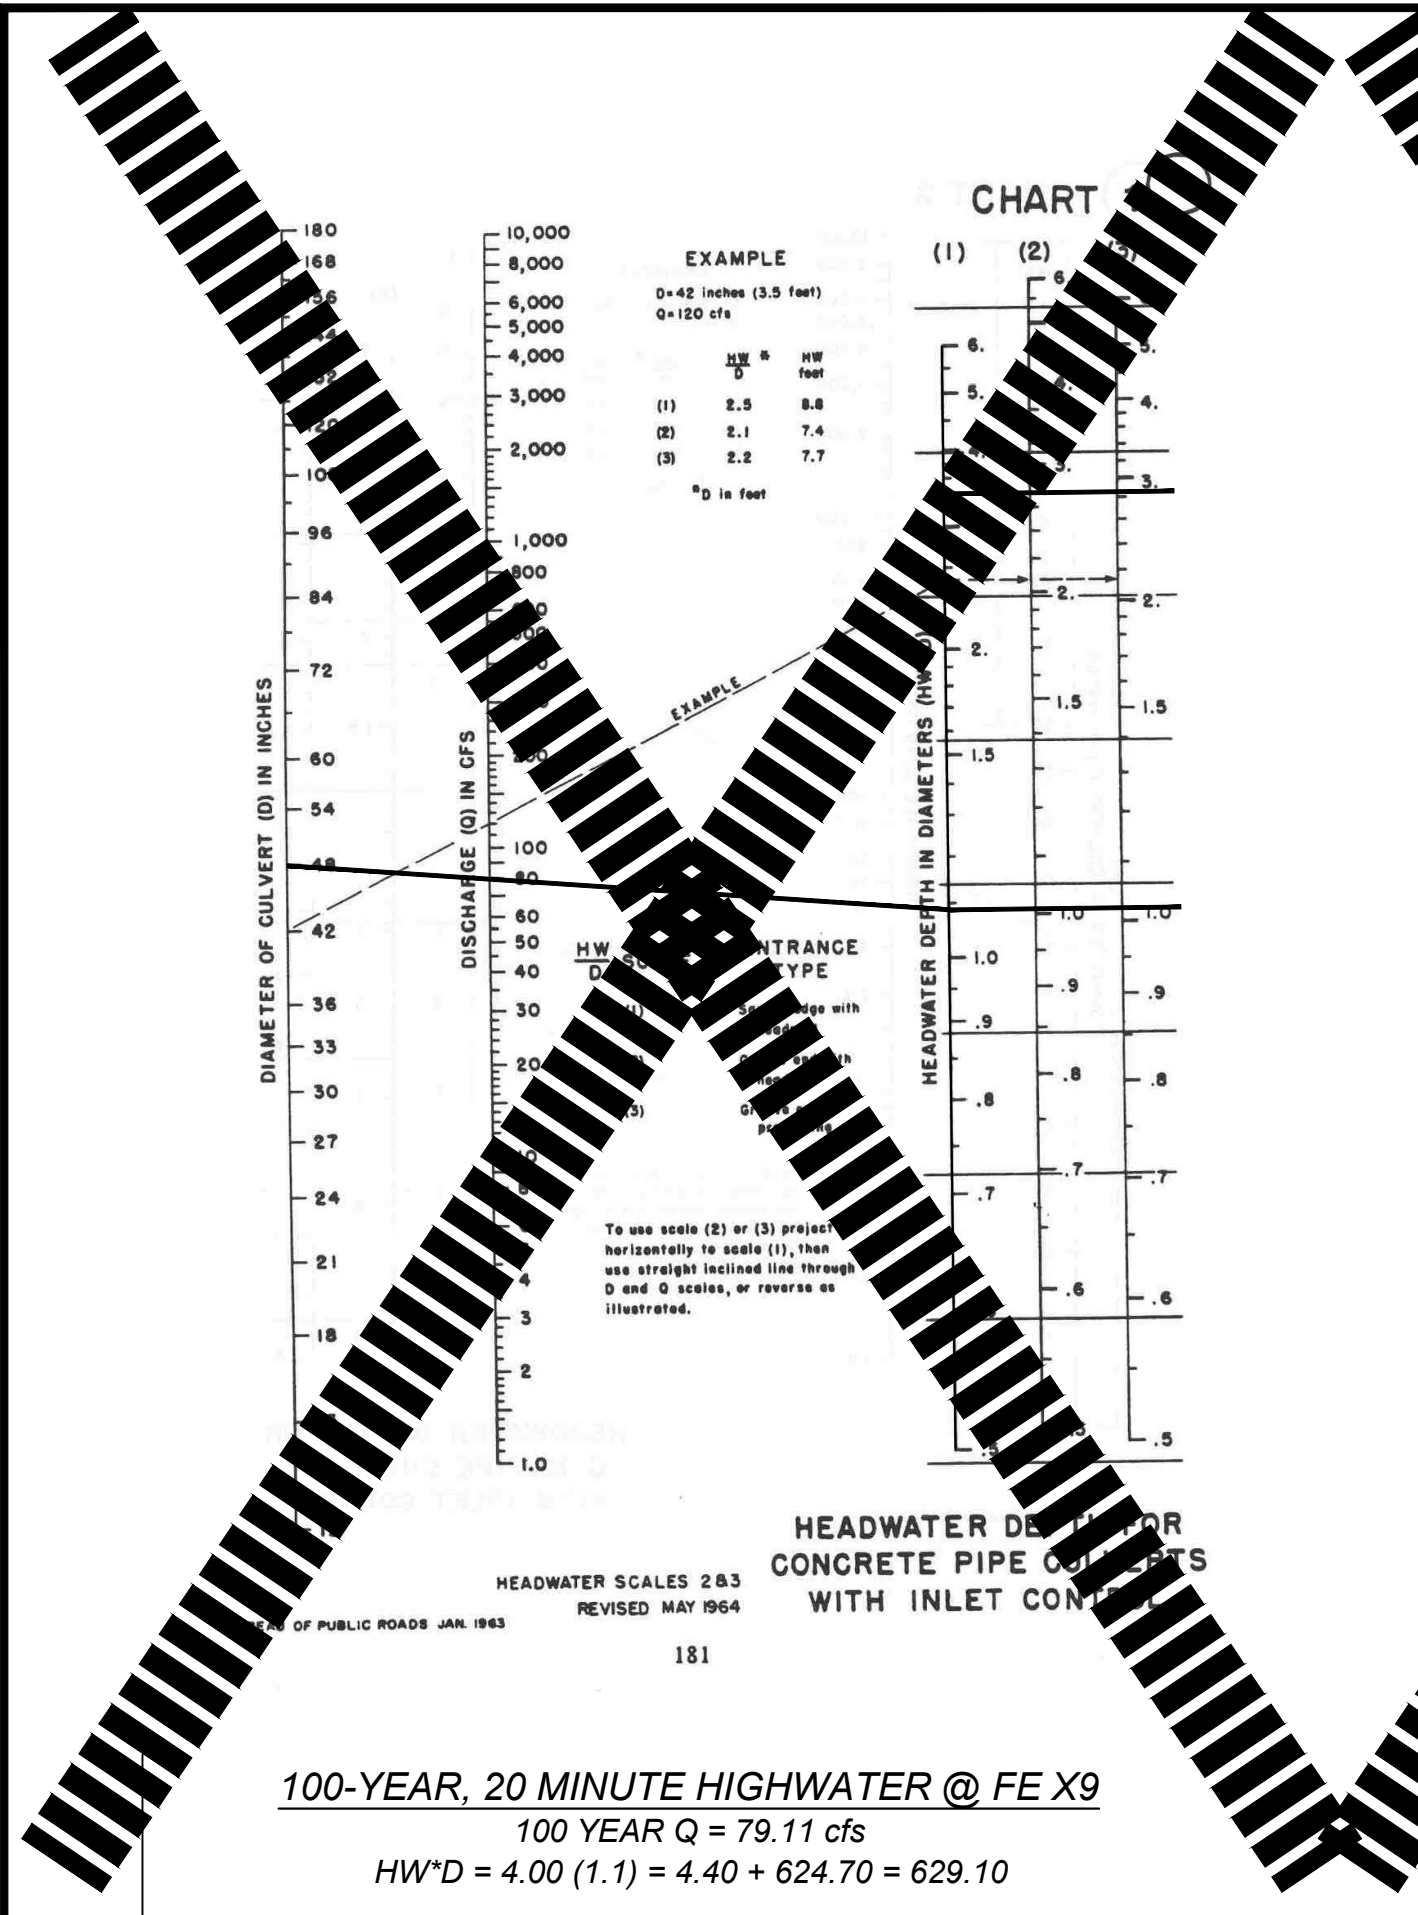


PREVIOUSLY APPROVED WITH PARTIAL STORM PLAN

CITY OF O'FALLON
 PHASE 1B

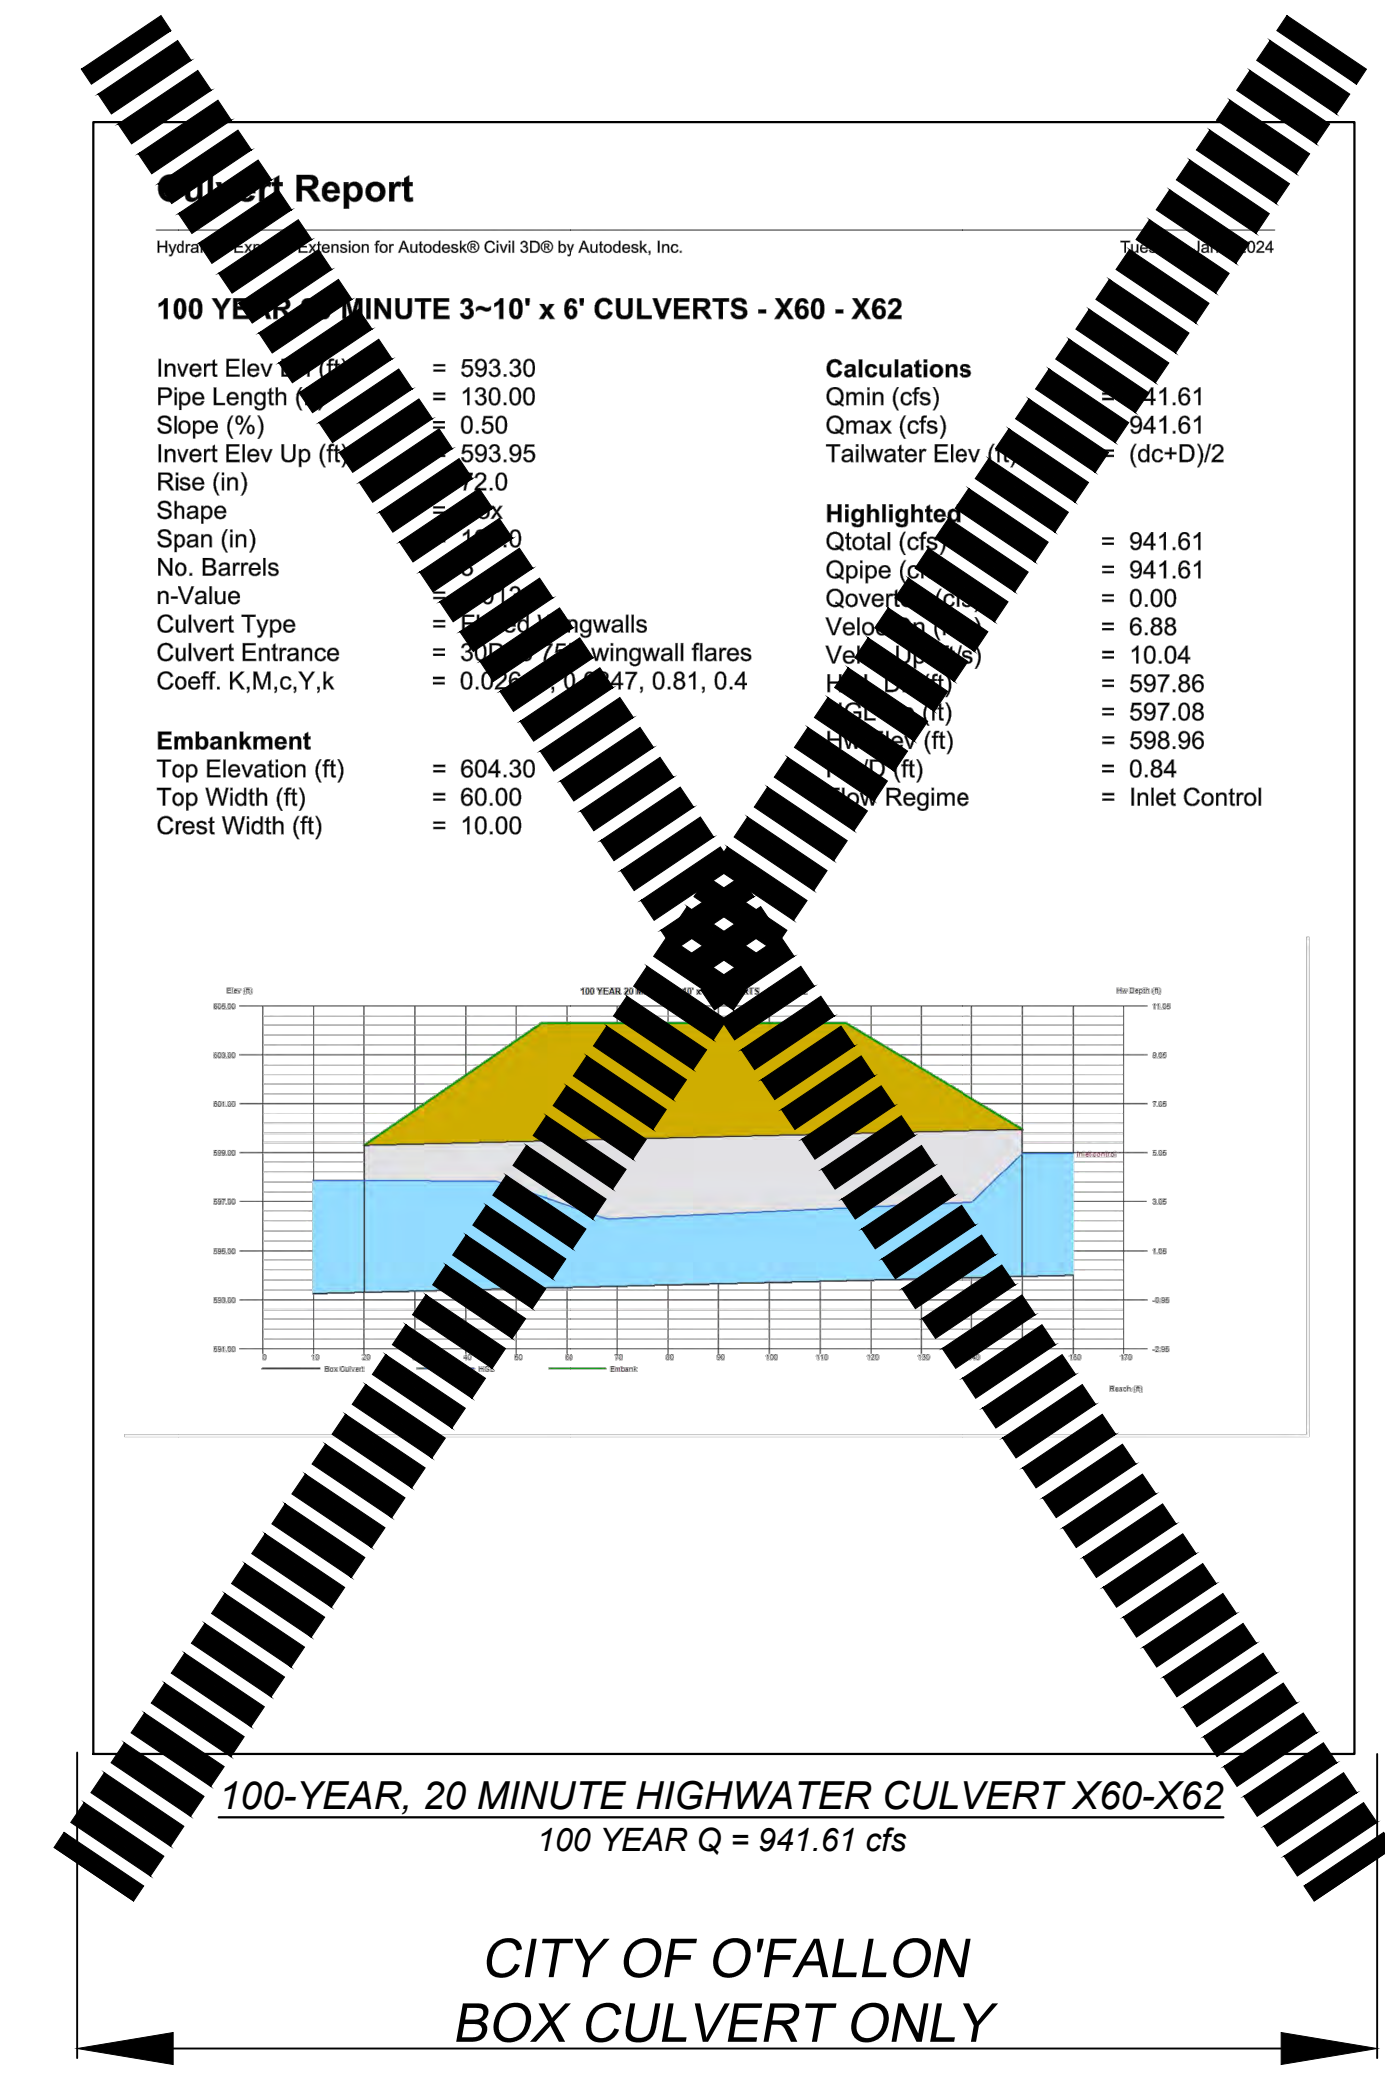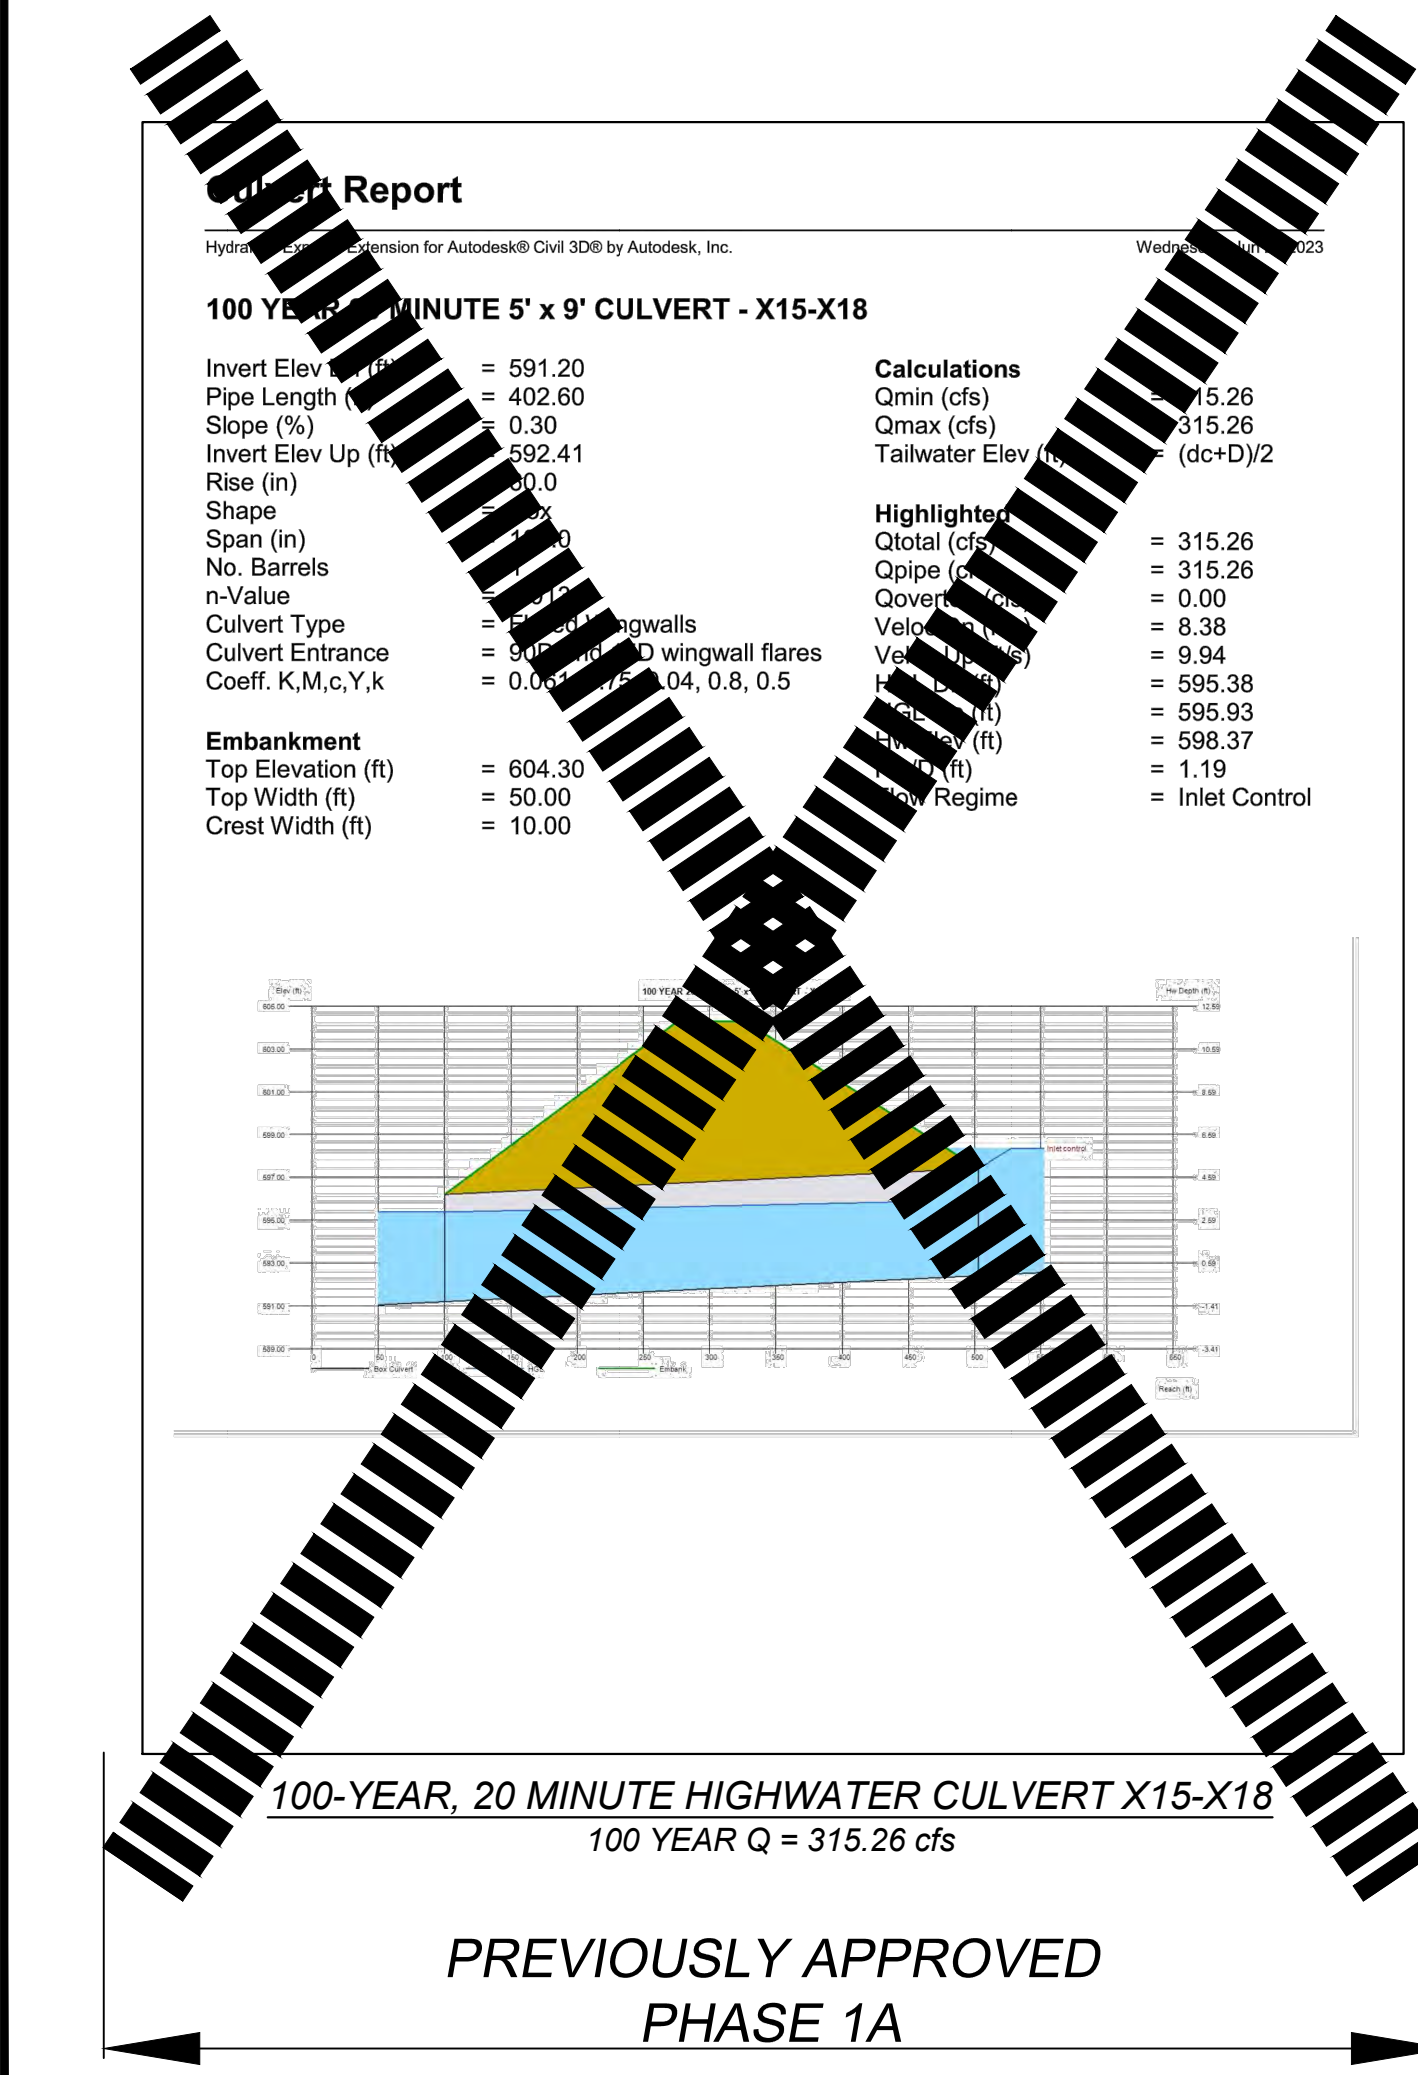


PREVIOUSLY APPROVED
 PHASE 1A

CITY OF O'FALLON
 BOX CULVERT ONLY

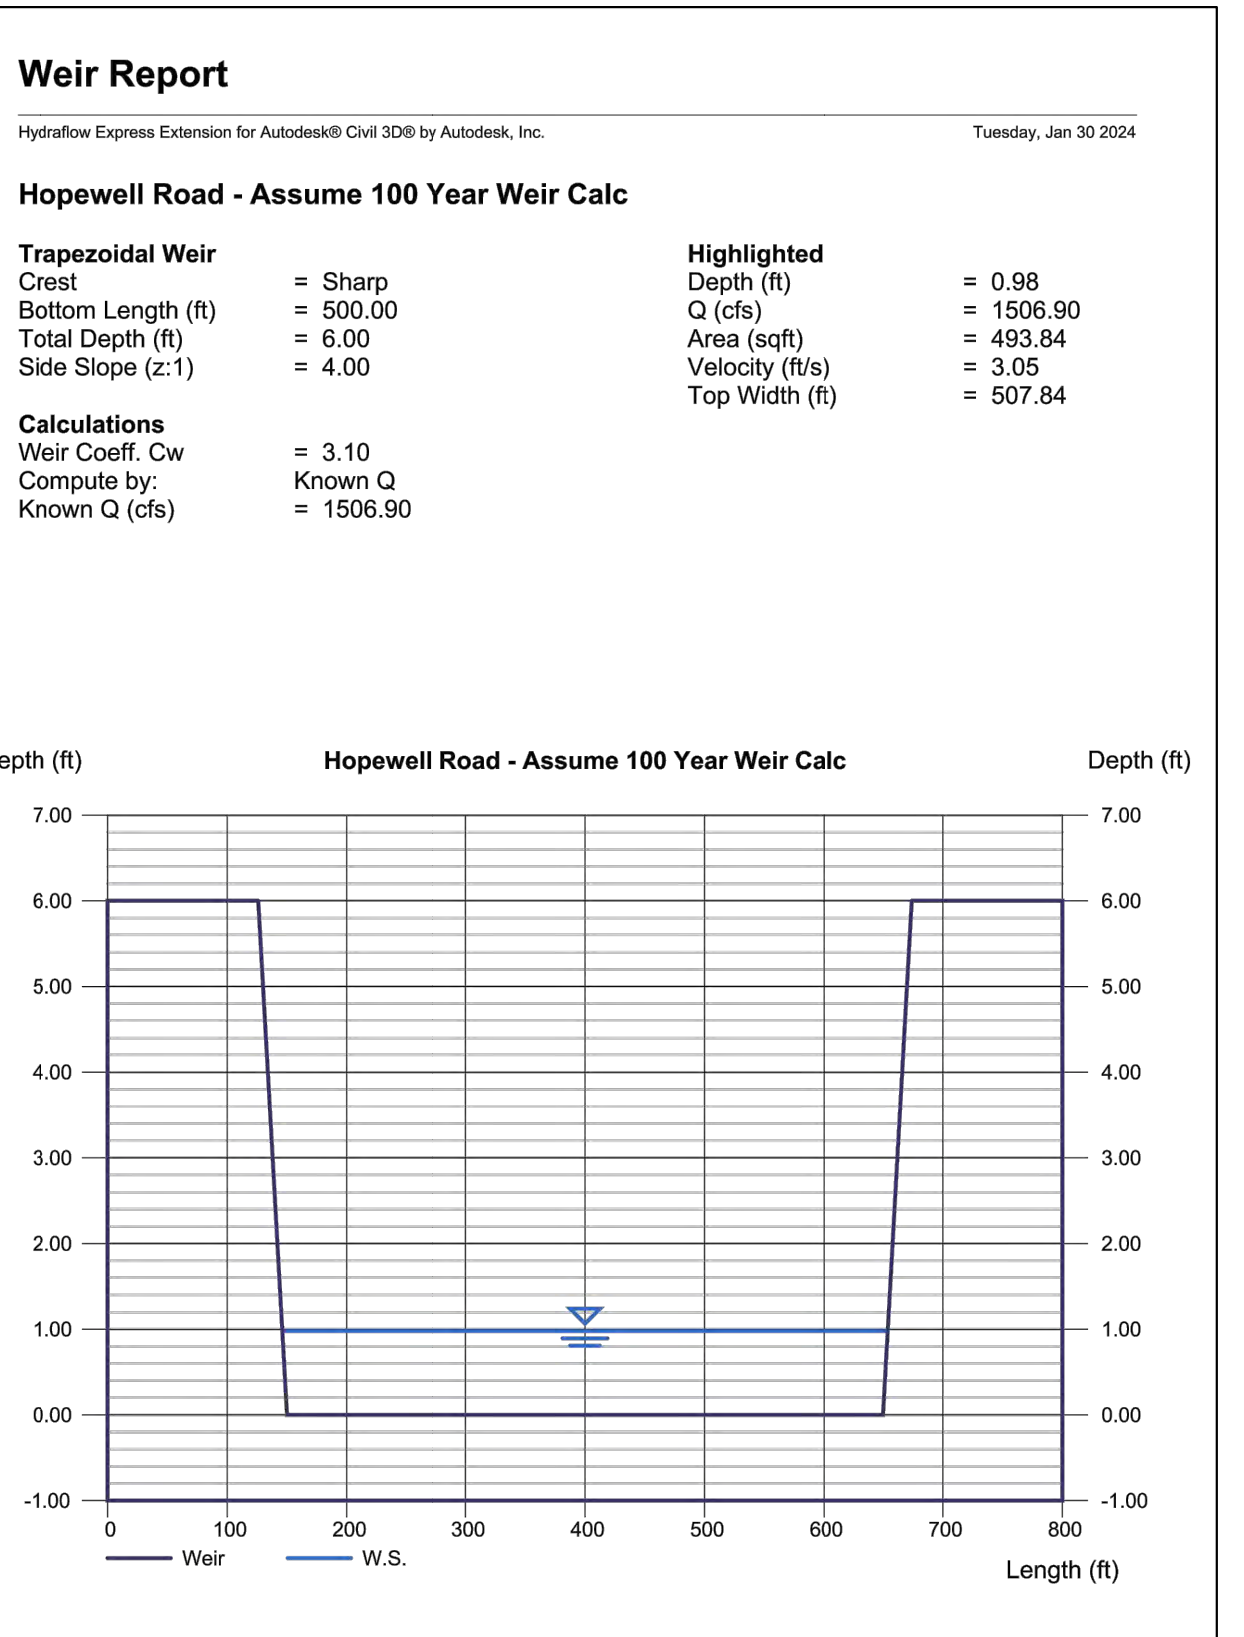

CITY OF O'FALLON
 PHASE 1B

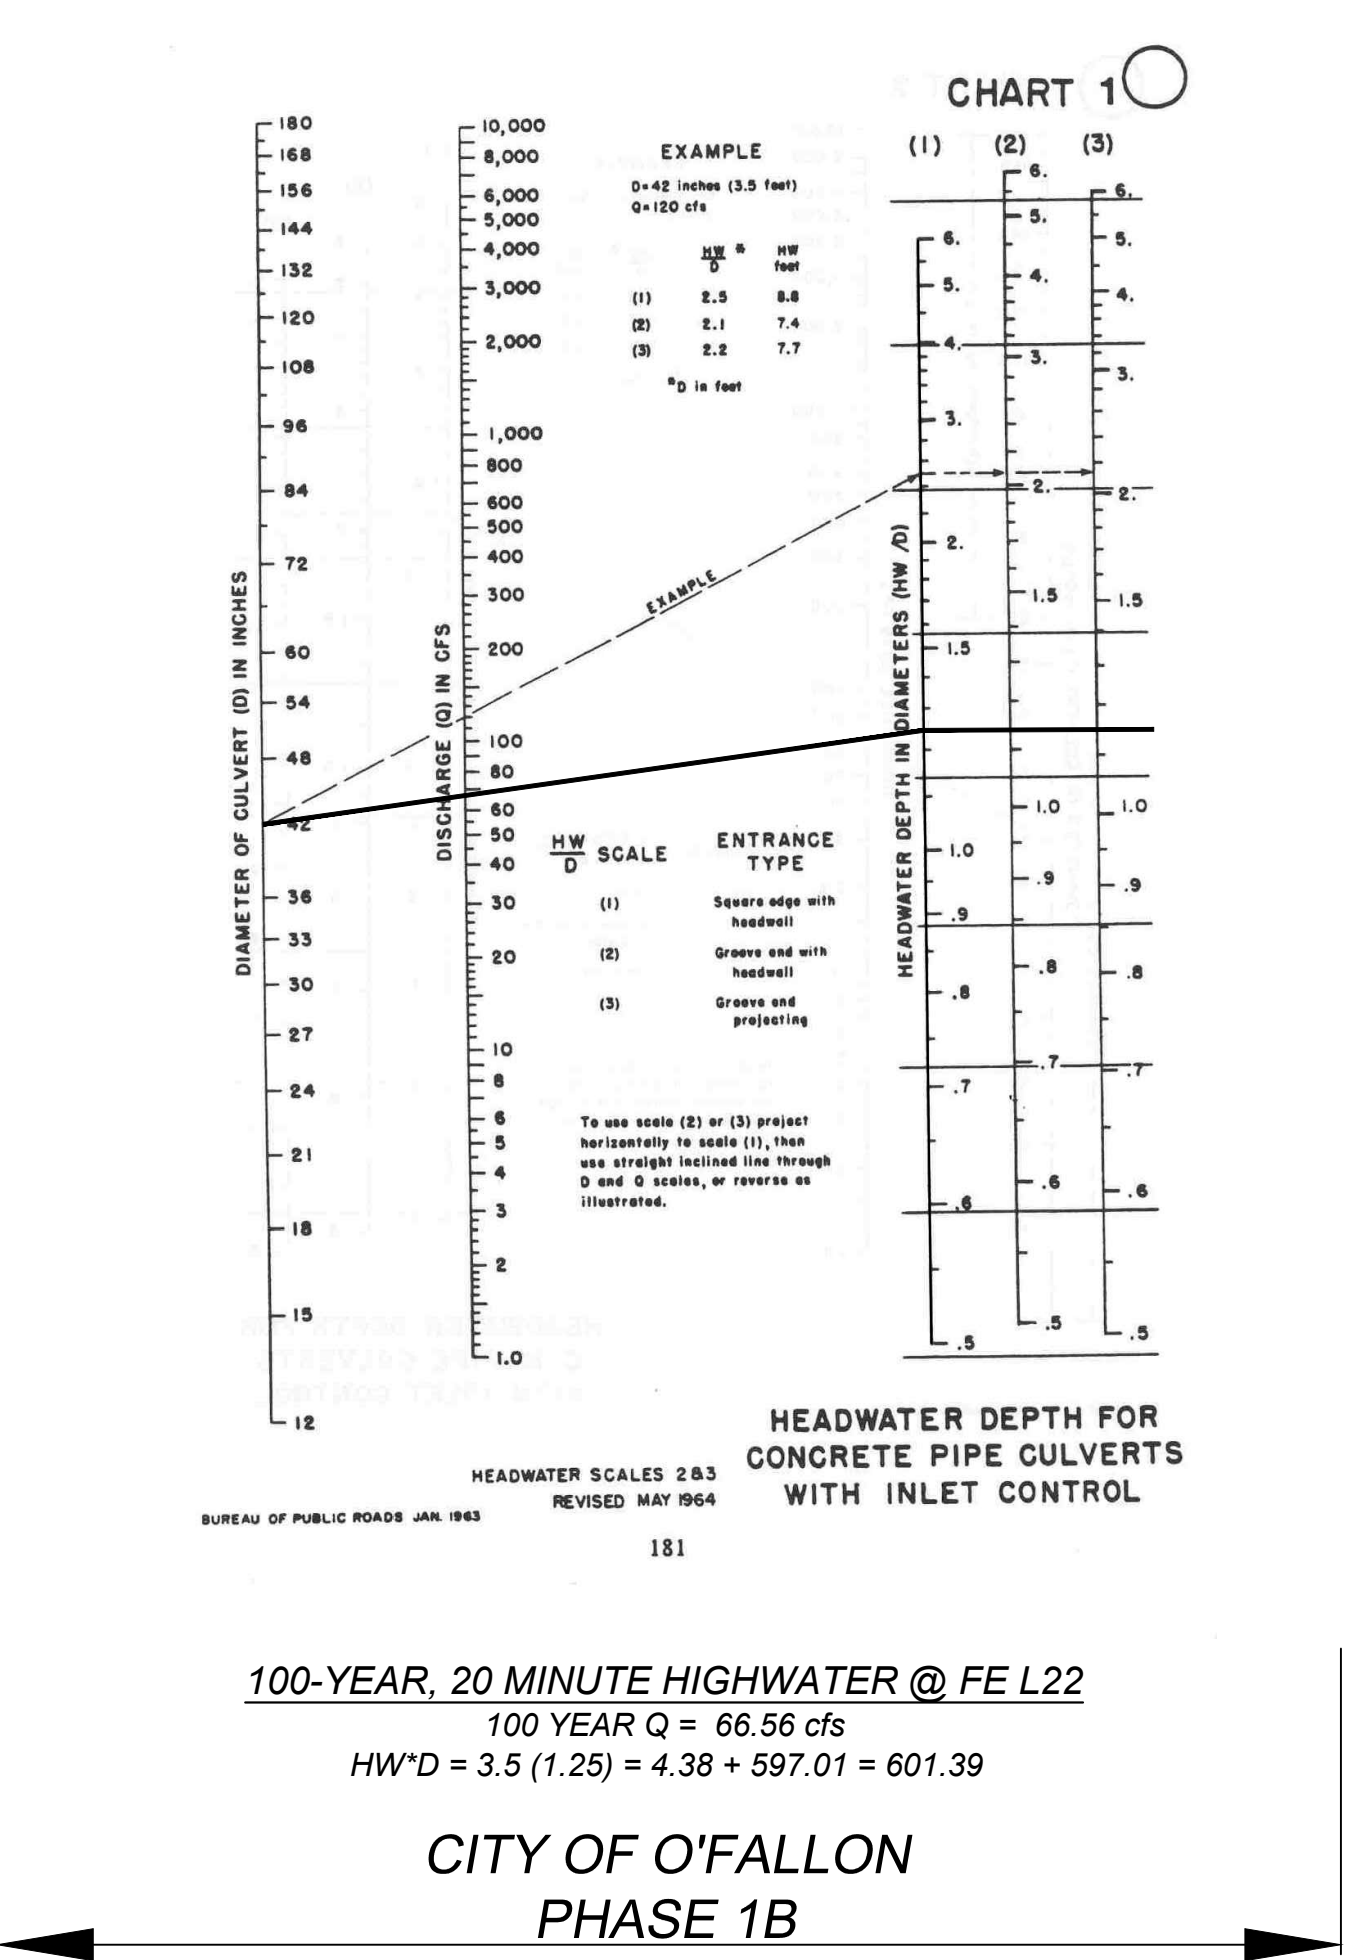

CITY OF O'FALLON
 PHASE 1B

Drawing name: V:\2009327 Highway N Assembly\Drawings\Engineering\Improvements\327 IMP Storm.dwg - Plotted on: May 20, 2024 - 11:16am - Plotted by: jkshankhaus