


Drawing name: V:\2024\2327 Highway N Assembly\Drawings\Engineering\Improvements\9327 IMP Traffic Control.dwg Plotted on: Feb 04, 2025 - 9:40am Plotted by: jadenhaus

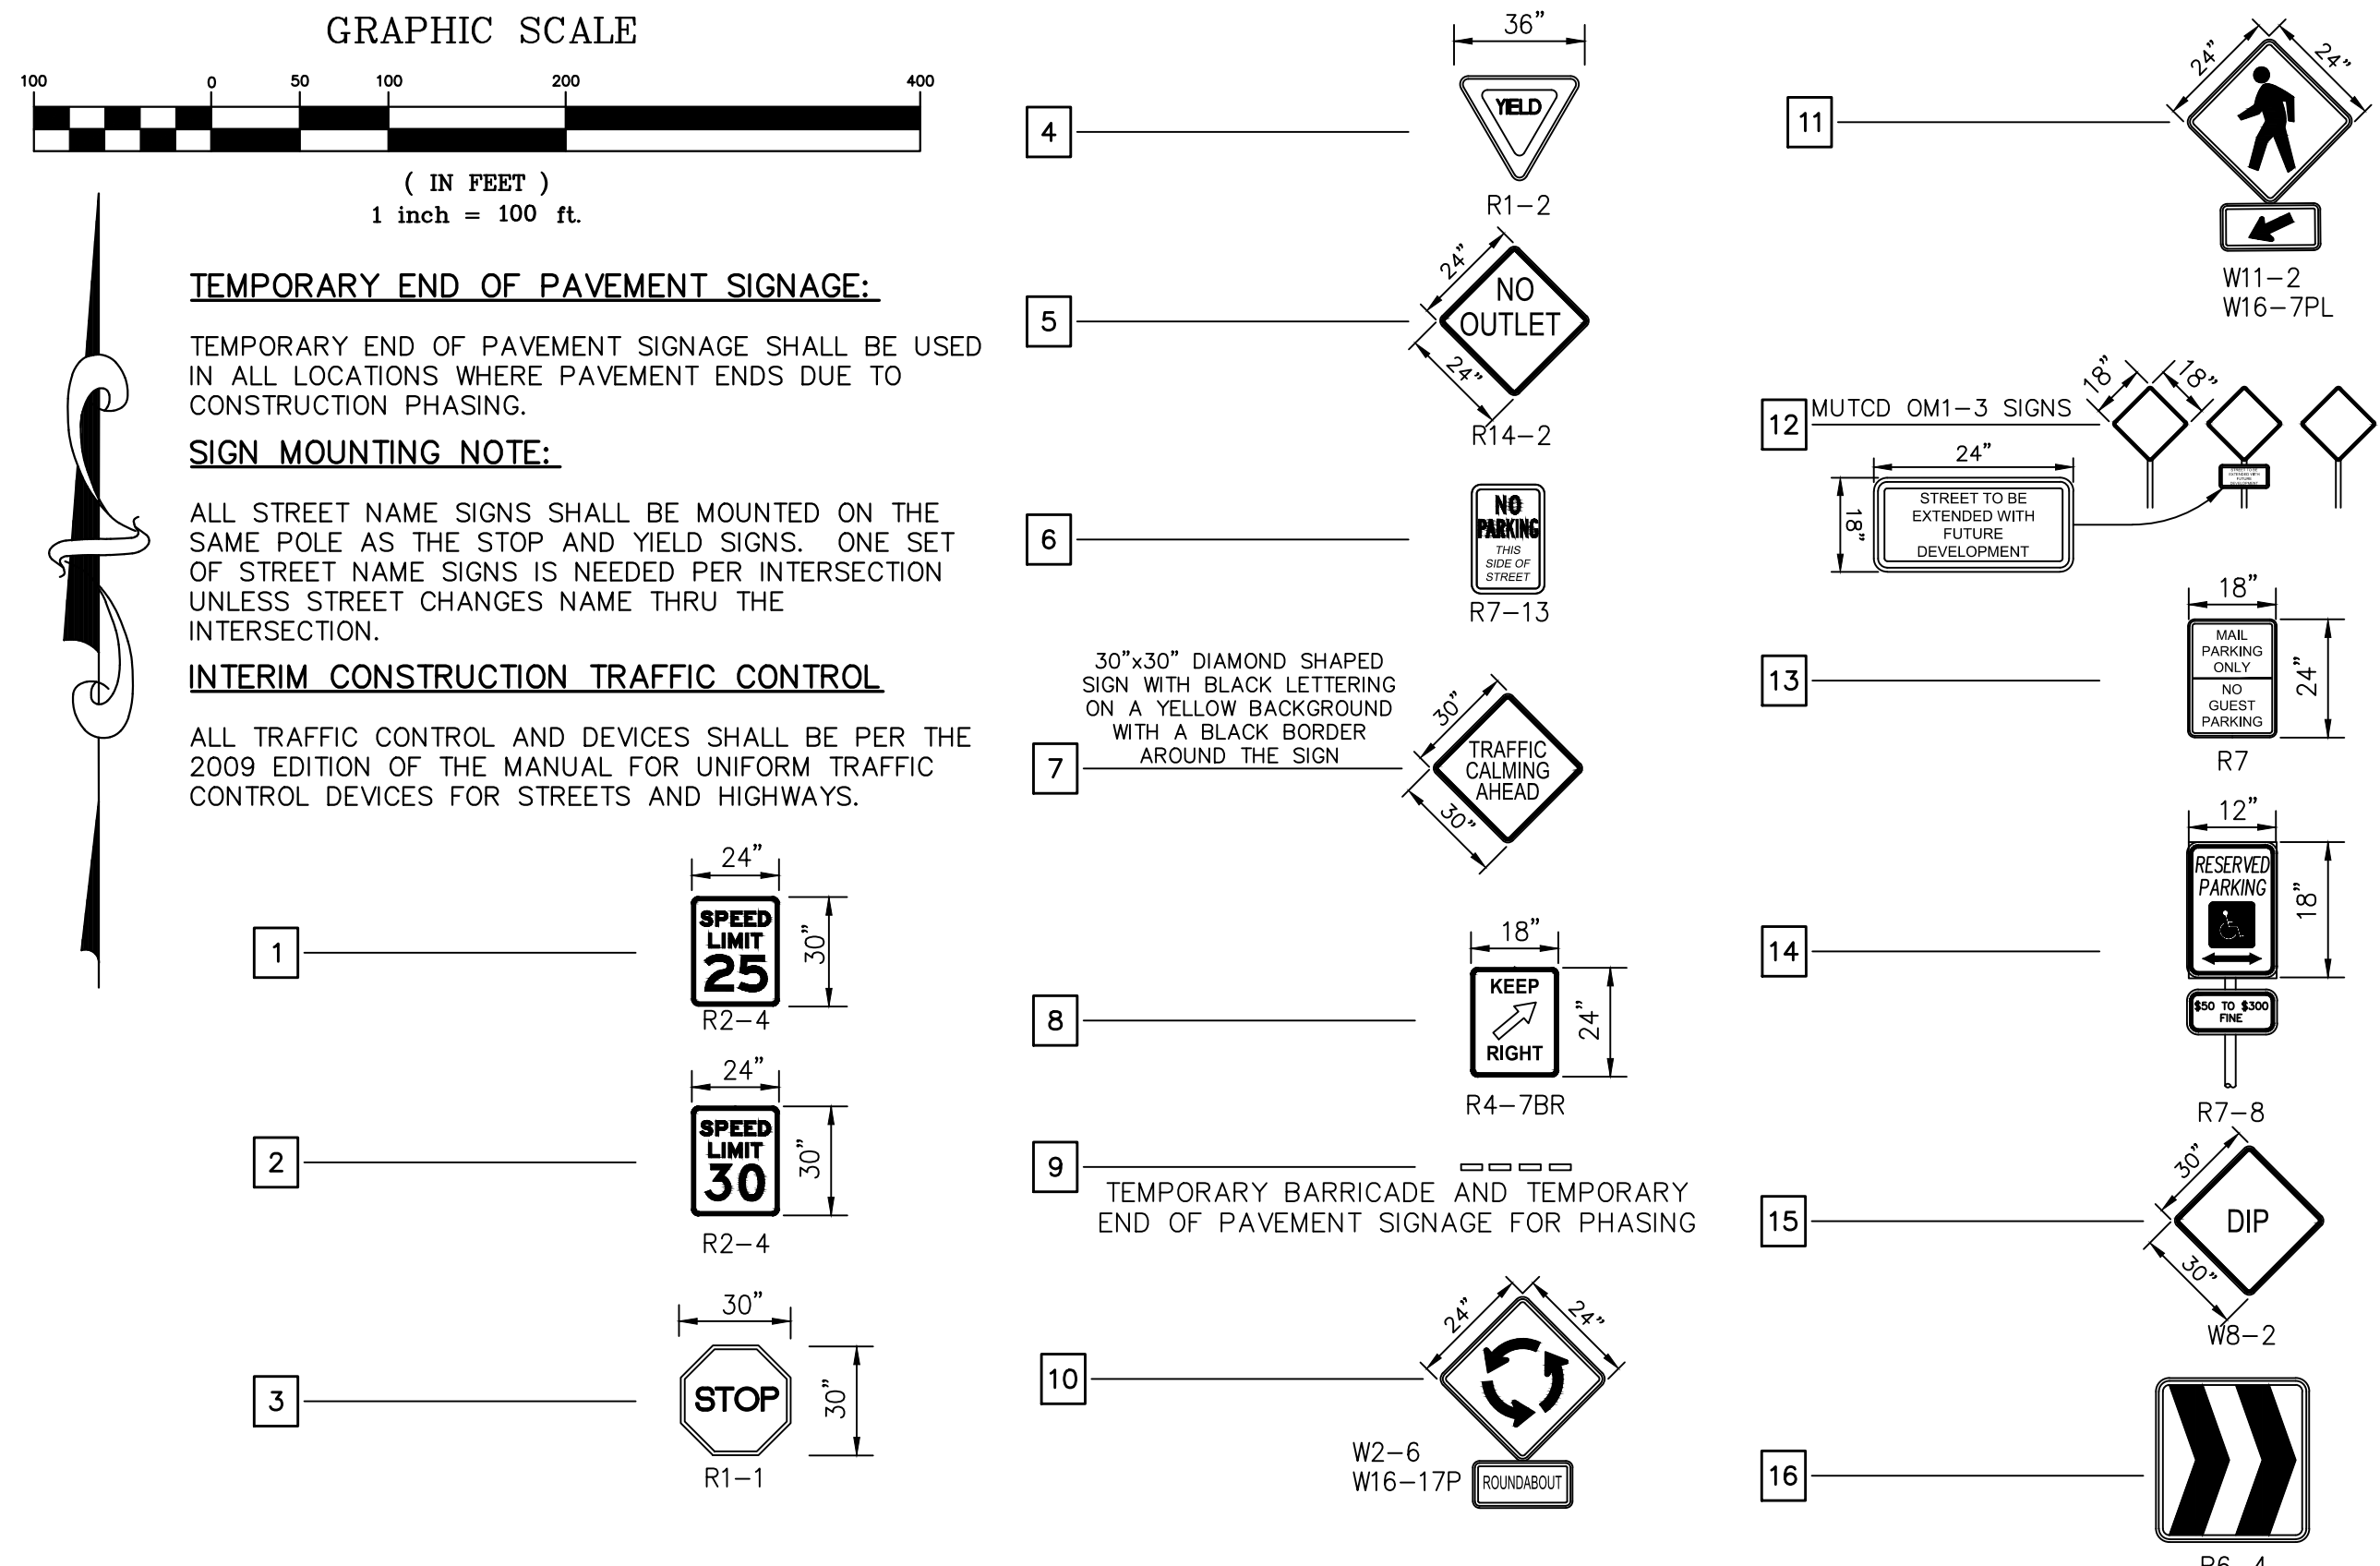

SHADED AREA ALONG DIEHR ROAD IS APPROVED UNDER SEPARATE PLANS, SEE SEPARATE APPROVED DIEHR ROAD PLANS FOR DETAILS



ISSUE REMARKS/DATE	
1	2024-08-13, INITIAL SUBMITTAL CITY PH.2
2	2024-11-08, REVISED PER CITY COMMENTS
3	2025-01-03, REVISED PER CITY COMMENTS
4	2024-02-04, REVISED PER CITY COMMENTS

PROJECT TITLE

HARVEST
AT HOPEWELL
O'Fallon, Missouri
O'FALLON PHASE 2

THE **STERLING** CO.
ENGINEERS & SURVEYORS
5055 New Baumgartner Road
St. Louis, Missouri 63129
Ph 314-487-0440 Fax 314-487-8944
www.sterling-eng-sur.com
Corporate Certificate of Authority #001348



Date: 02-04-2025
Michael G. Boarding
License No. MO E-28643
Professional Engineer

HARVEST HOPEWELL, LLC
5091 New Baumgartner Road
St. Louis, Missouri 63129

TRAFFIC CONTROL PLAN

P+Z No. 21-004994
City No. 21-011444
Date: 02-04-2025
Job No. 20-09-327

Page No.

11.3

IMP