

Drawing name: V:\2024\237 Highway N Assembly\Drawings\Improvements\9327 IMP Traffic Control.dwg Plotted on: Feb 04, 2025 - 9:39am Plotted by: jordanhaus



ISSUE	REMARKS/DATE
1	2024-08-13, INITIAL SUBMITTAL CITY PH.2
2	2024-11-08, REVISED PER CITY COMMENTS
3	2025-01-03, REVISED PER CITY COMMENTS
4	2024-02-04, REVISED PER CITY COMMENTS

PROJECT TITLE

HARVEST
AT HOPEWELL

O'Fallon, Missouri

O'FALLON PHASE 2

THE
STERLING
CO.
ENGINEERS & SURVEYORS

5055 New Baumgartner Road
St. Louis, Missouri 63129
Ph 314-487-0440 Fax 314-487-8944
www.sterling-eng-survey.com
Corporate Certificate of Authority #001348



Date: 02-04-2025
Michael G. Boering
License No. MO E-28643
Professional Engineer


HARVEST HOPEWELL, LLC
5091 New Baumgartner Road
St. Louis, Missouri 63129

TRAFFIC CONTROL PLAN

P+Z No. 21-004994
City No. 21-011444
Date: 02-04-2025
Job No. 20-09-327
Page No.

11.4

IMP

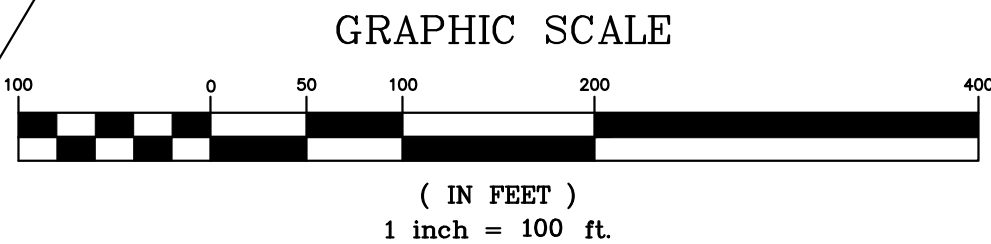

TEMPORARY END OF PAVEMENT SIGNAGE:


TEMPORARY END OF PAVEMENT SIGNAGE SHALL BE USED IN ALL LOCATIONS WHERE PAVEMENT ENDS DUE TO CONSTRUCTION PHASING.

INTERIM CONSTRUCTION TRAFFIC CONTROL

ALL STREET NAME SIGNS SHALL BE MOUNTED ON THE SAME POLE AS THE STOP AND YIELD SIGNS. ONE SET OF STREET NAME SIGNS IS NEEDED PER INTERSECTION UNLESS STREET CHANGES NAME THRU THE INTERSECTION.

SIGN MOUNTING NOTE:

ALL TRAFFIC CONTROL AND DEVICES SHALL BE PER THE 2009 EDITION OF THE MANUAL FOR UNIFORM TRAFFIC CONTROL DEVICES FOR STREETS AND HIGHWAYS.

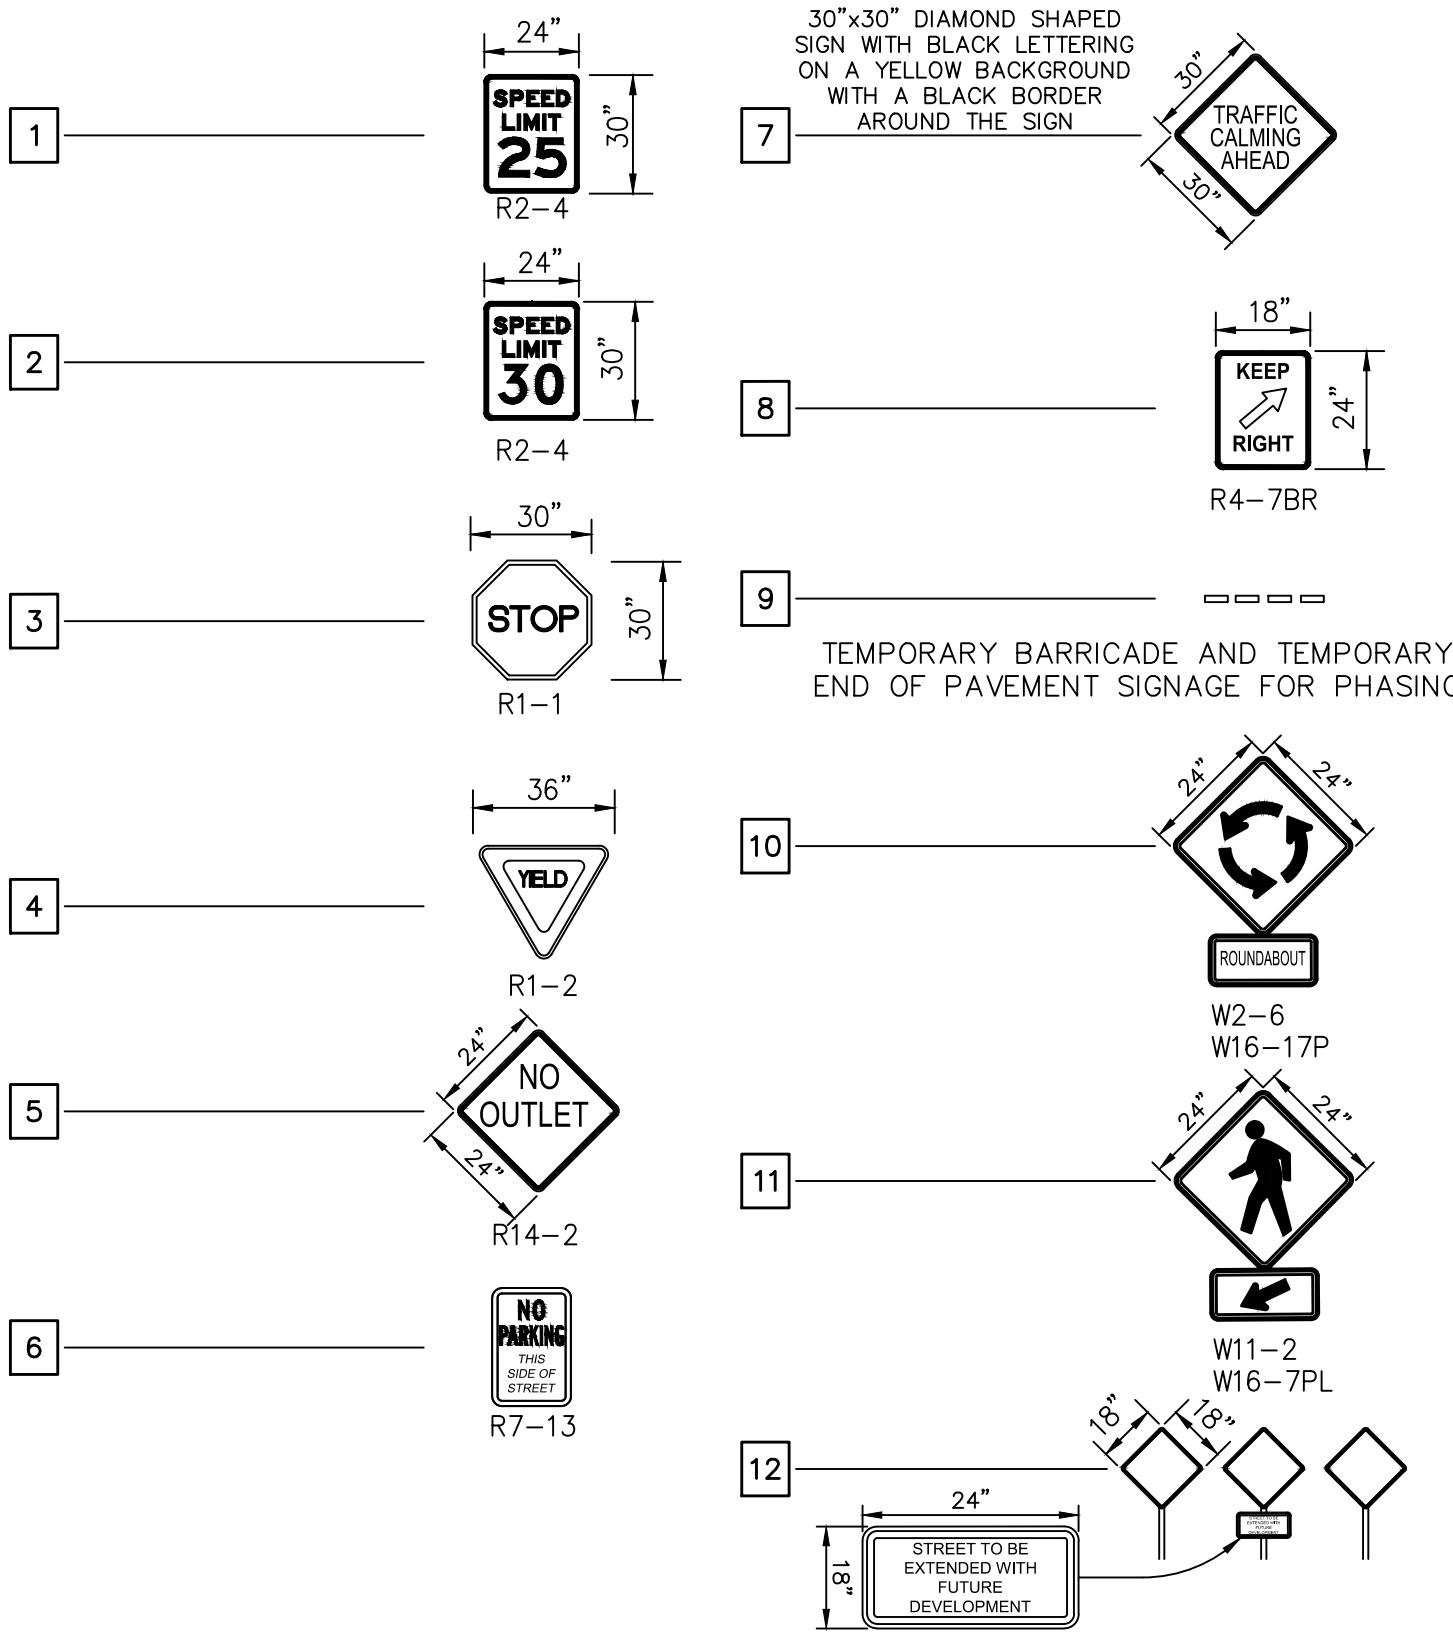

THE UNDERGROUND UTILITIES SHOWN HEREON WERE PLOTTED FROM AVAILABLE INFORMATION AND DO NOT NECESSARILY REFLECT THE ACTUAL EXISTENCE, NONEXISTENCE, SIZE, TYPE, NUMBER OR LOCATION OF THESE OR OTHER UTILITIES. THE GENERAL CONTRACTOR SHALL BE RESPONSIBLE FOR VERIFYING THE ACTUAL LOCATION OF ALL UNDERGROUND UTILITIES, SHOWN OR NOT SHOWN, AND SAID UTILITIES SHALL BE LOCATED IN THE FIELD PRIOR TO ANY GRADING, EXCAVATION OR CONSTRUCTION OF IMPROVEMENTS. THESE PROVISIONS SHALL IN NO WAY ABSOLVE ANY PARTY FROM COMPLYING WITH THE UNDERGROUND FACILITY SAFETY AND DAMAGE PREVENTION ACT, CHAPTER 319, RSMo