




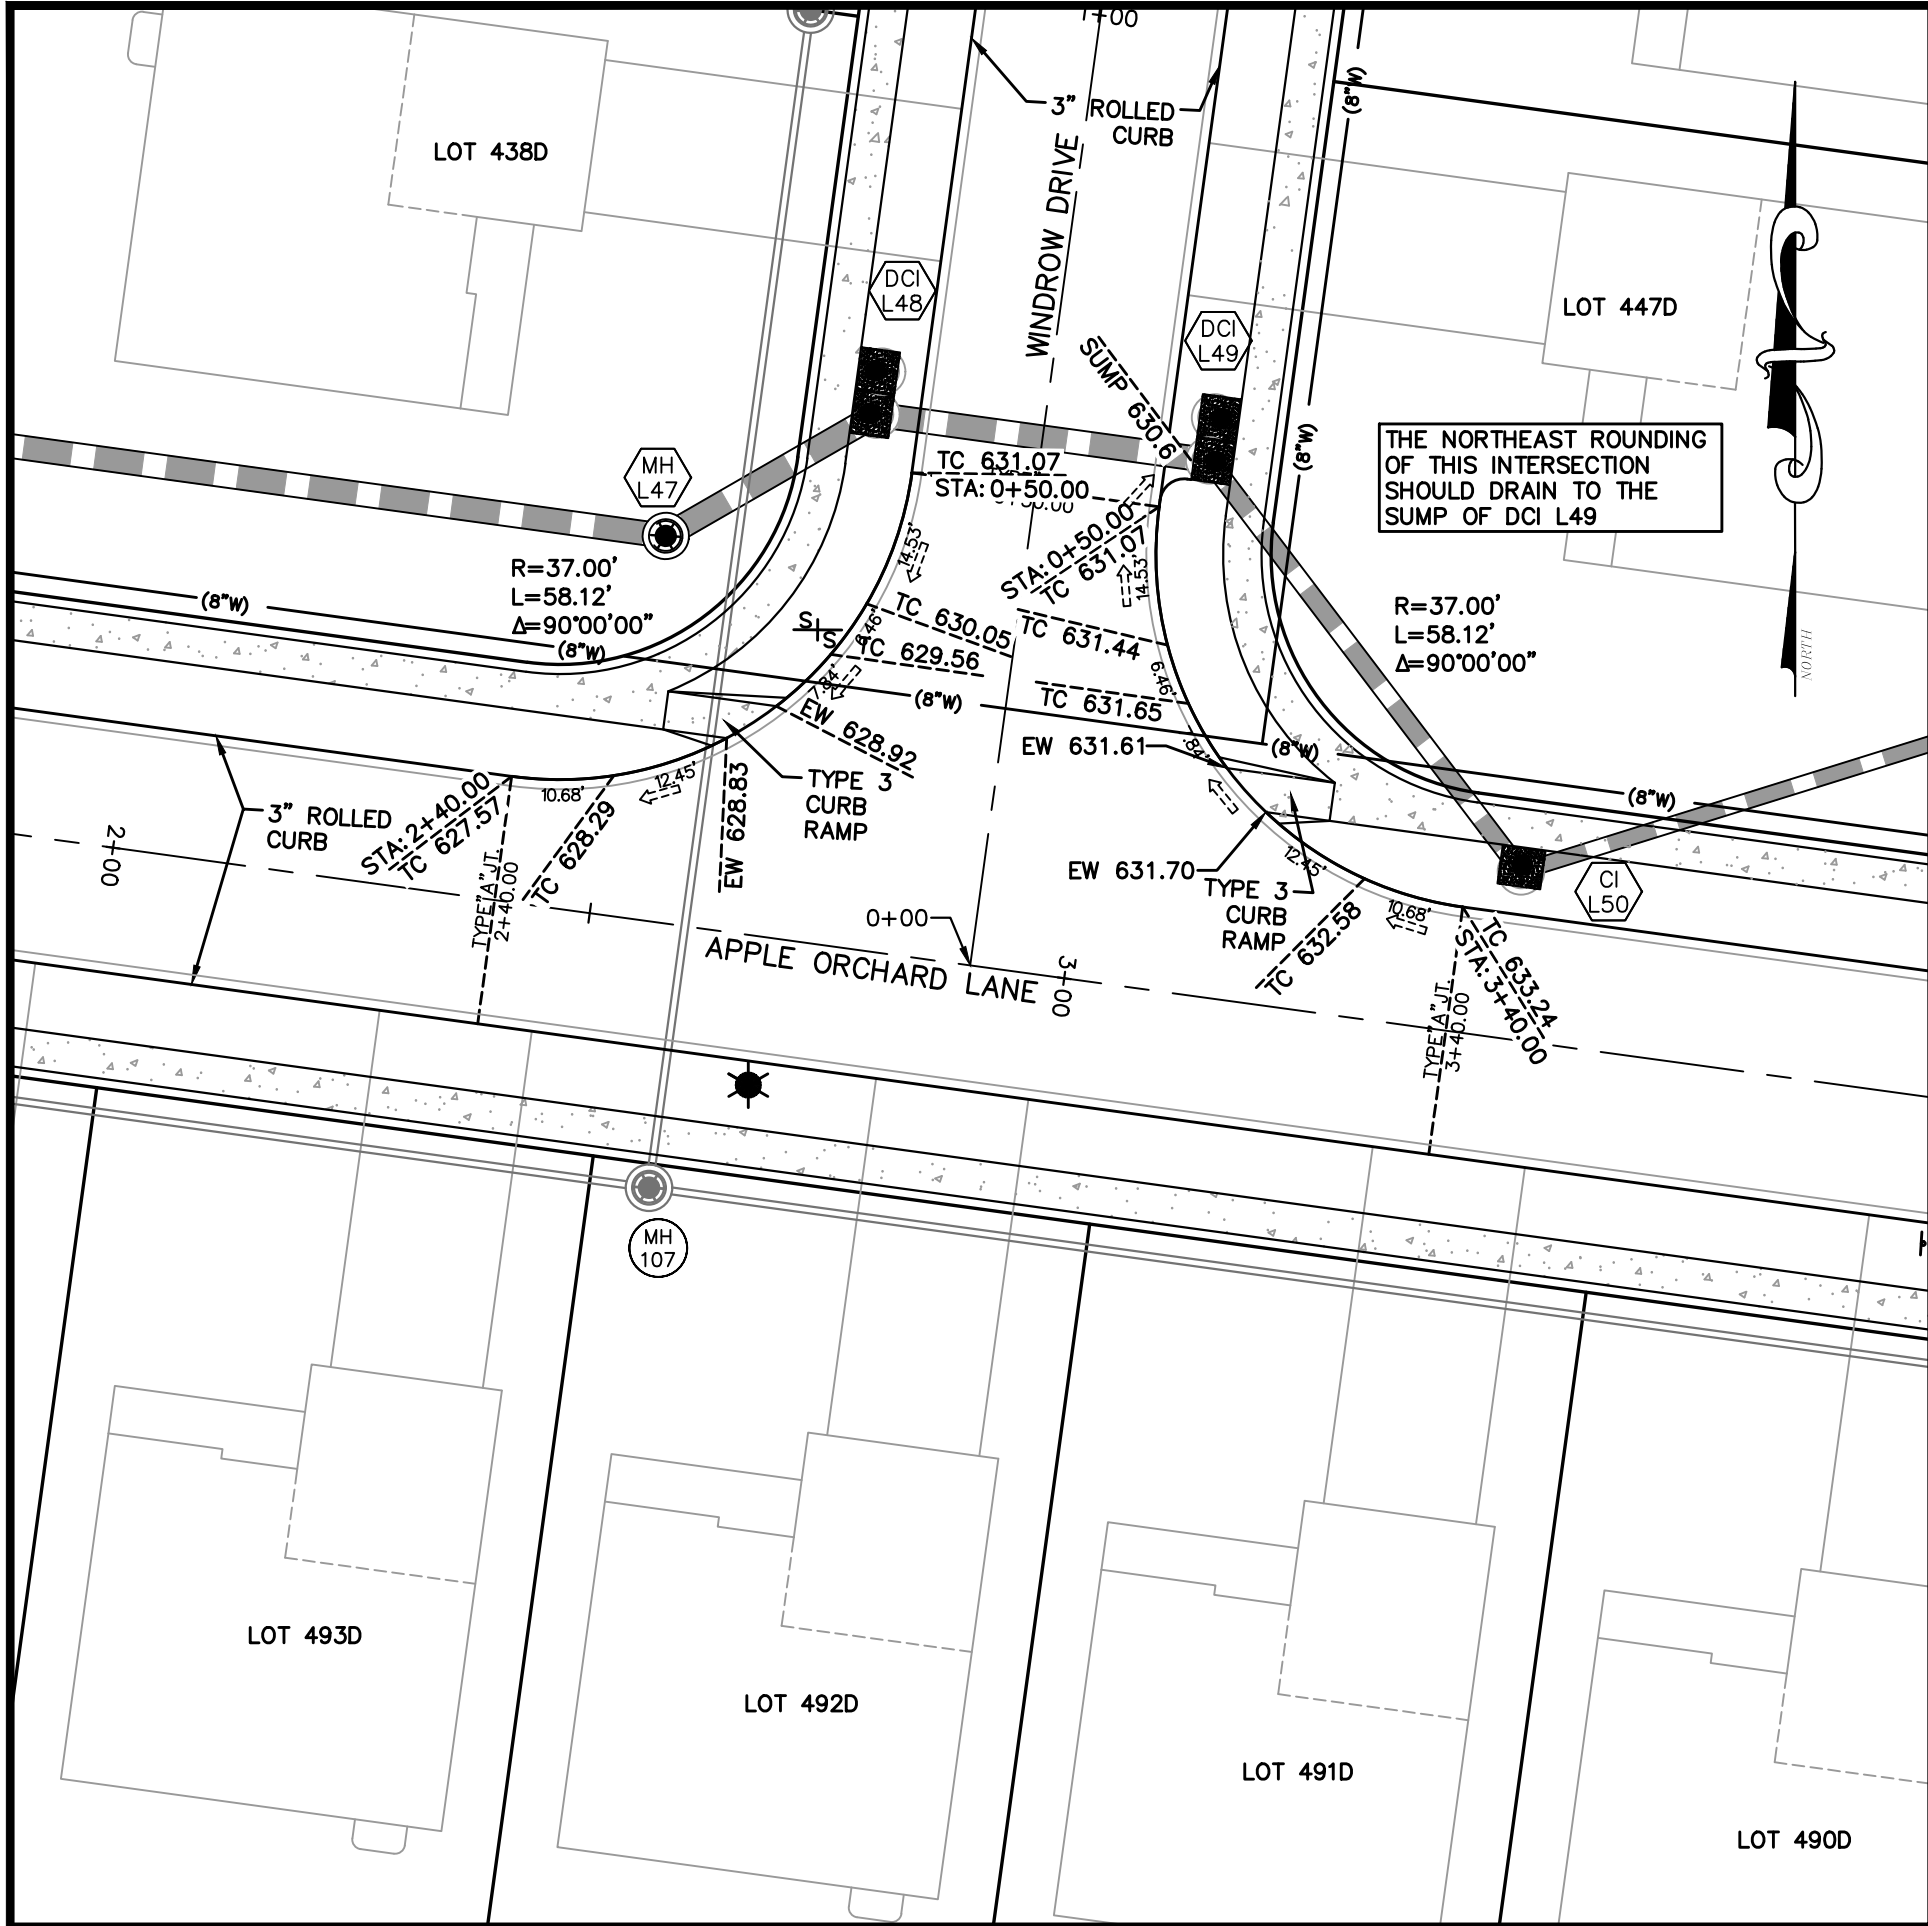


INTERSECTION DETAIL
APPLE ORCHARD LANE & WINDROW DRIVE
SCALE: 1"=20'

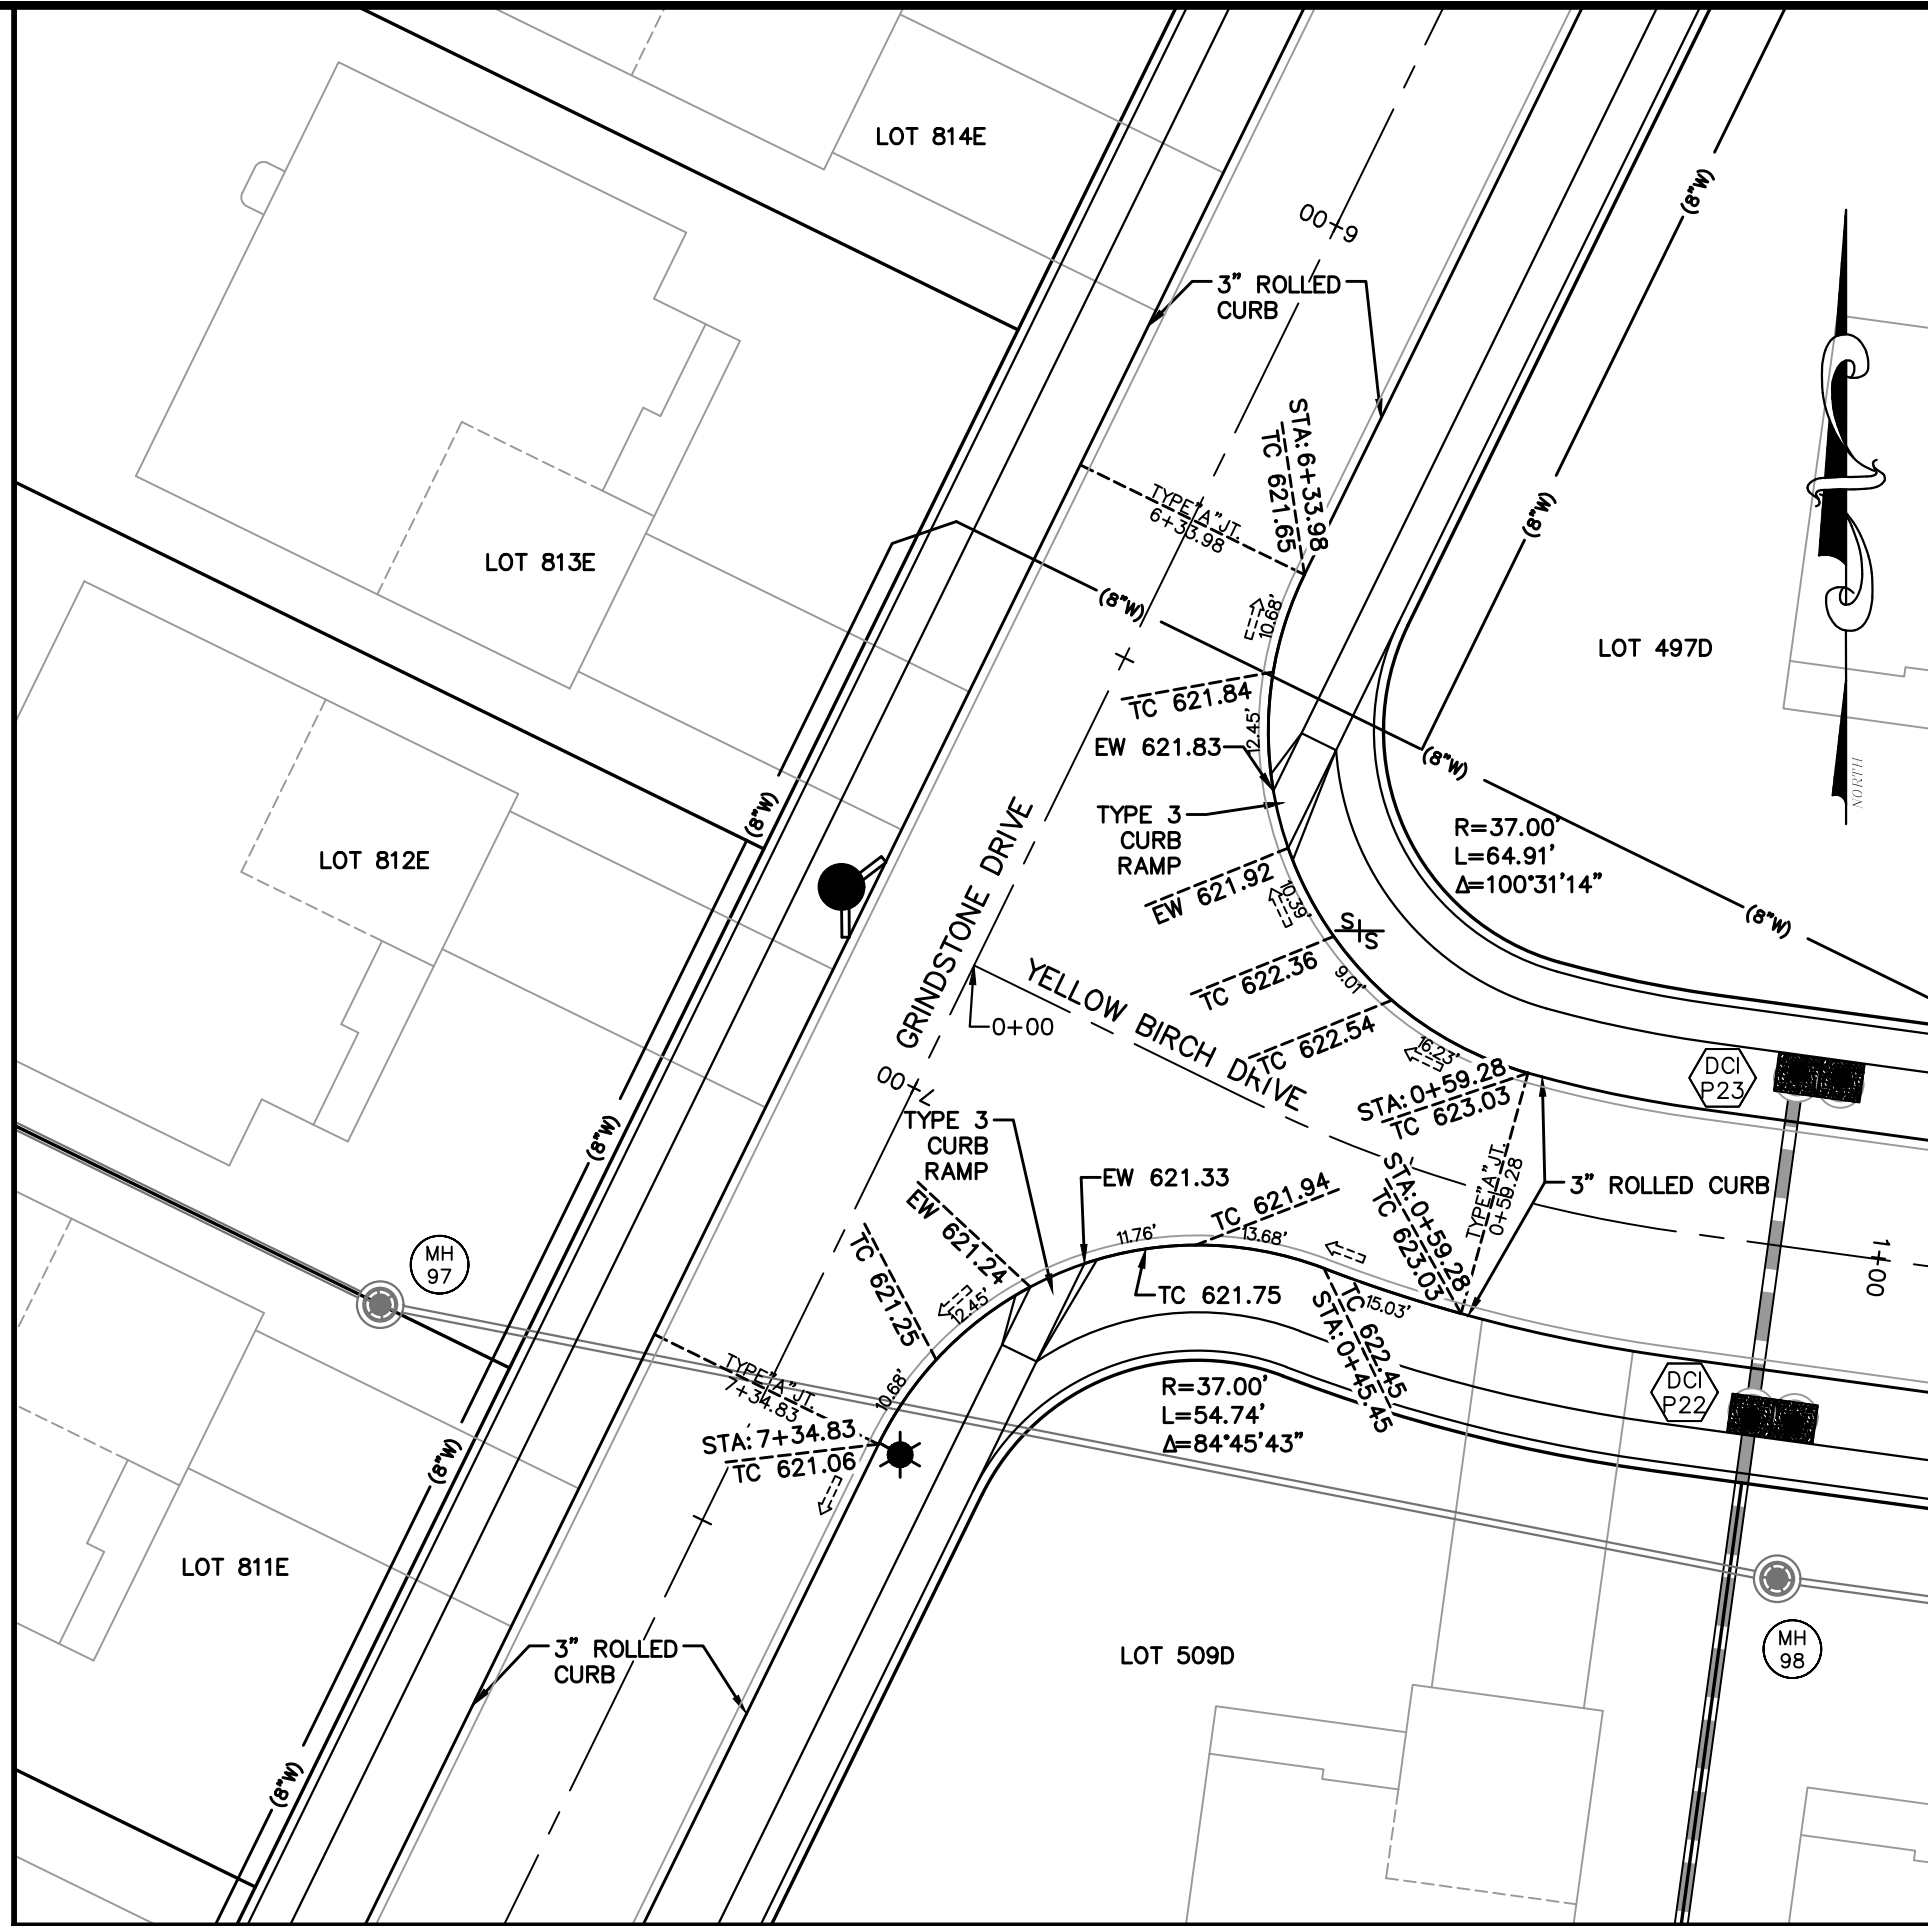


INTERSECTION DETAIL
GRINDSTONE DRIVE &
YELLOW BIRCH DRIVE
SCALE: 1"=20'

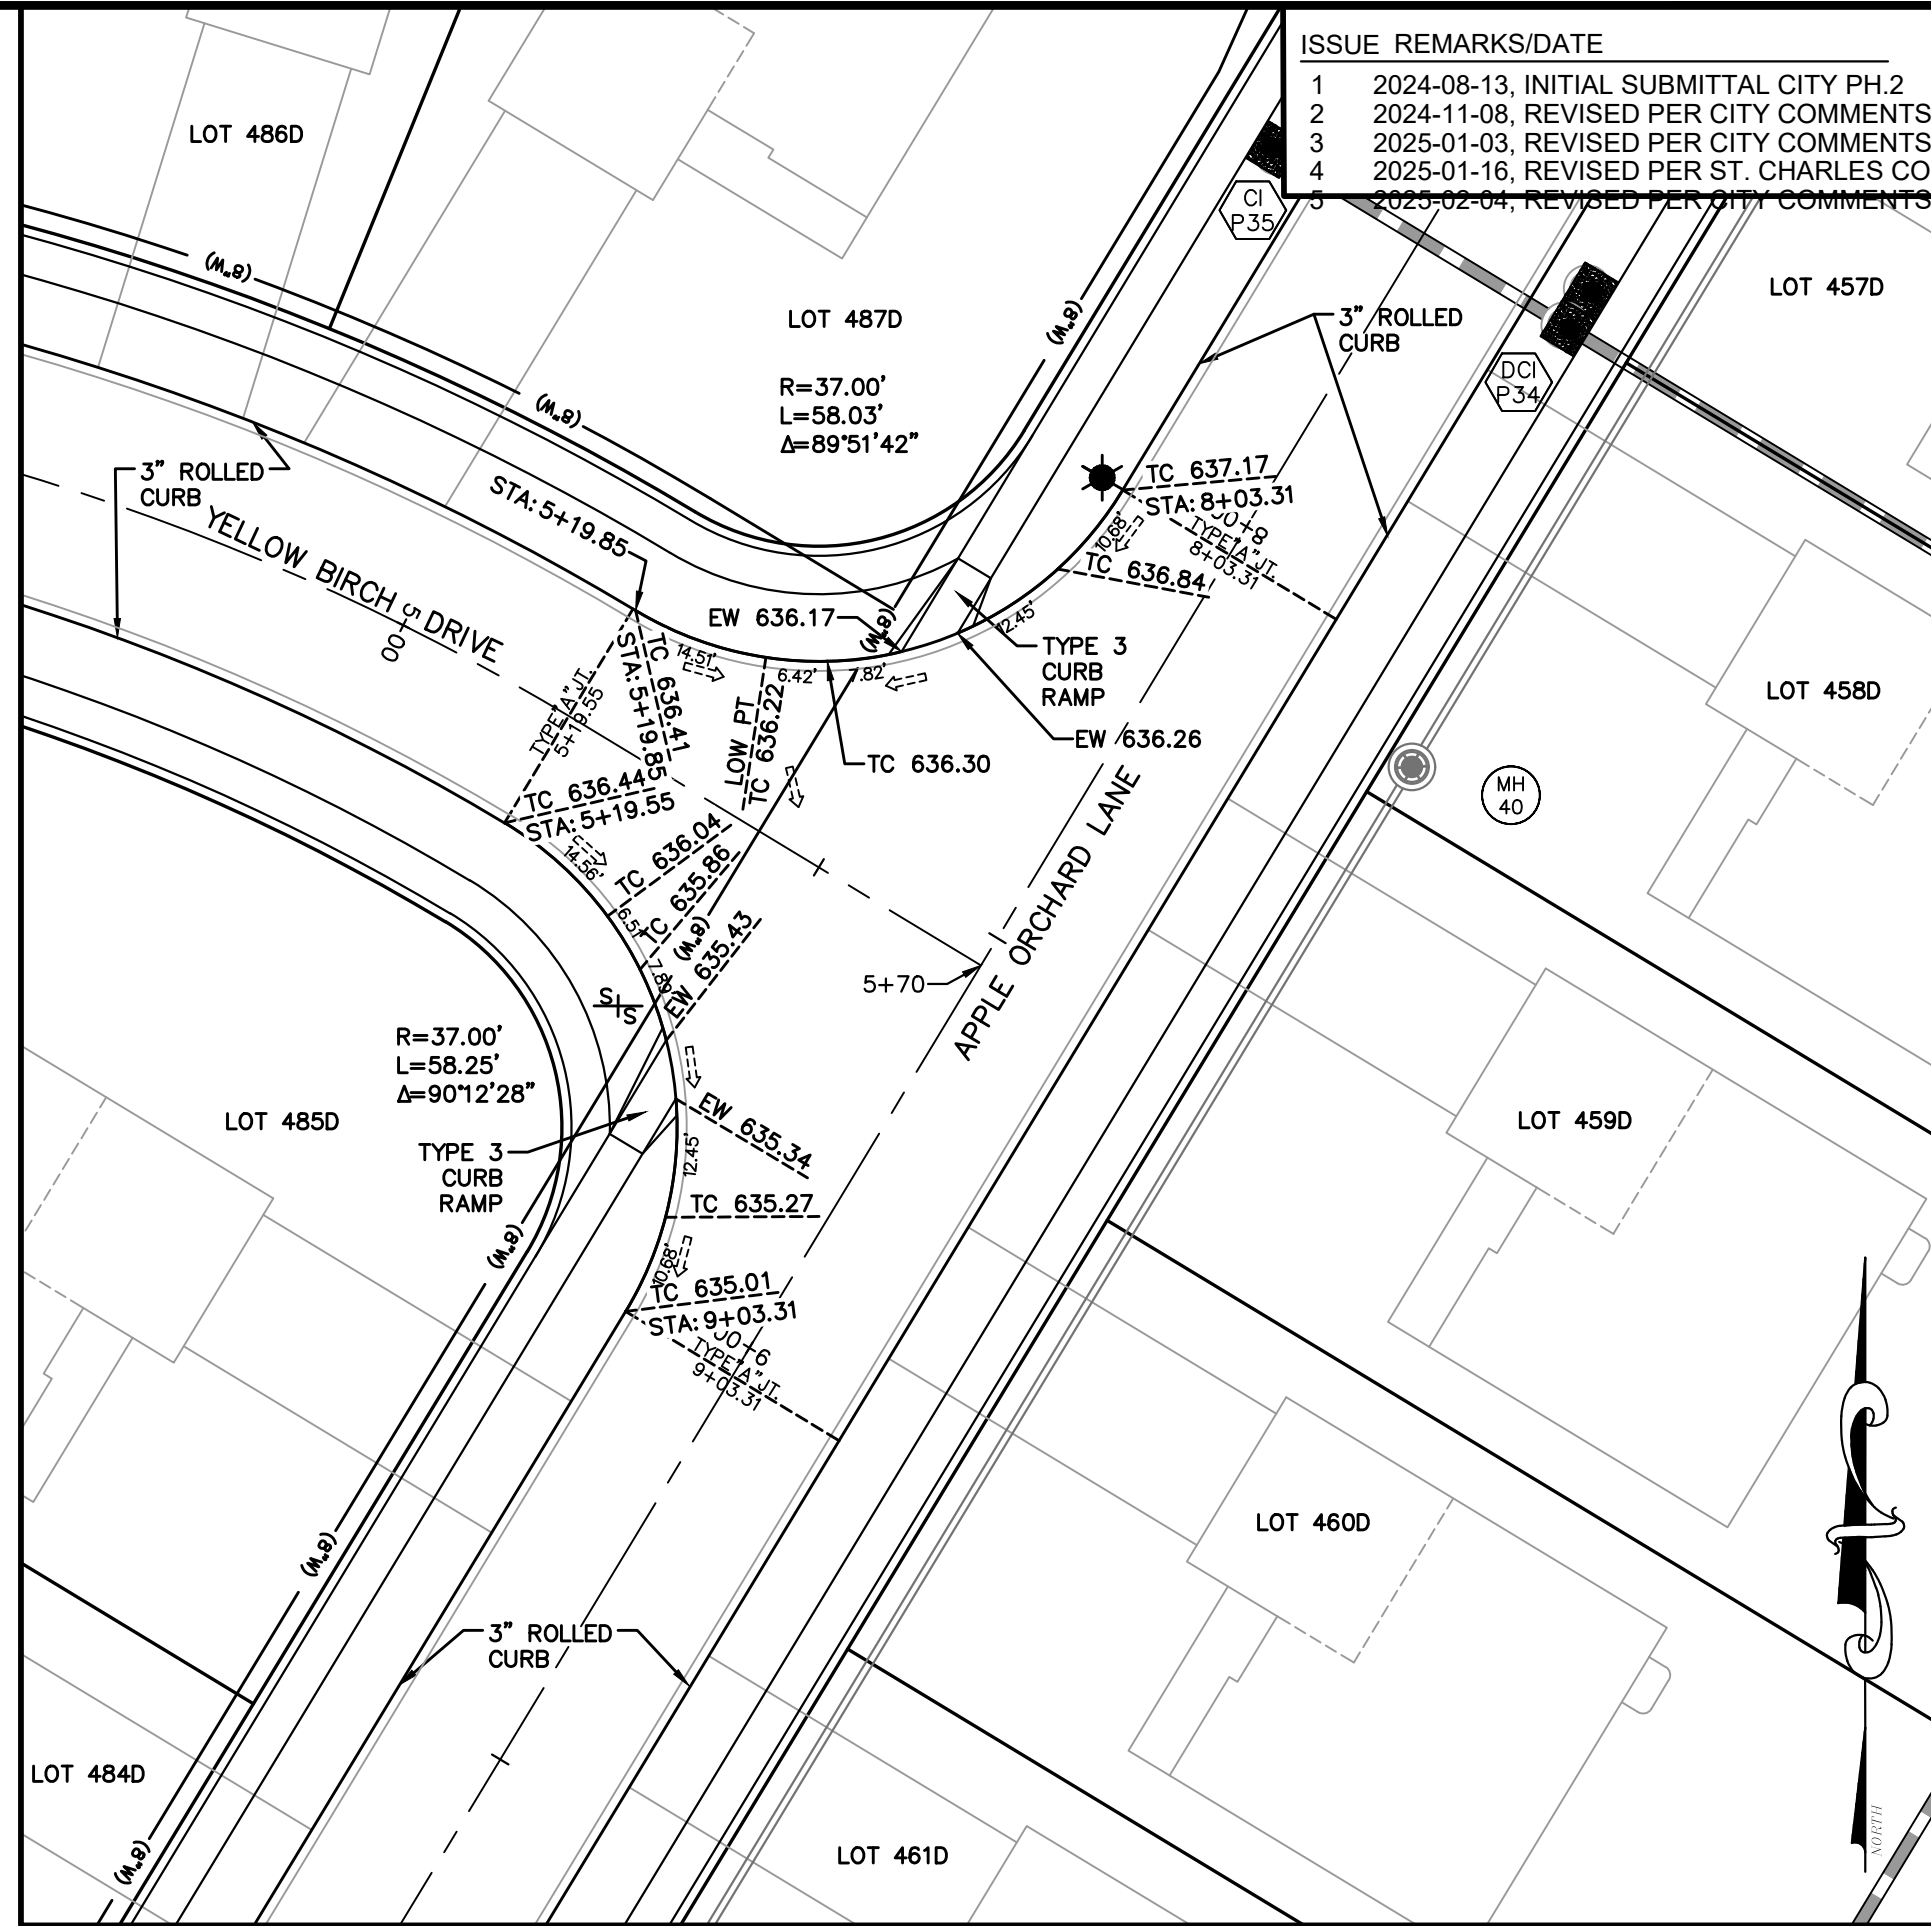


INTERSECTION DETAIL
APPLE ORCHARD LANE &
YELLOW BIRCH DRIVE
SCALE: 1"=20'

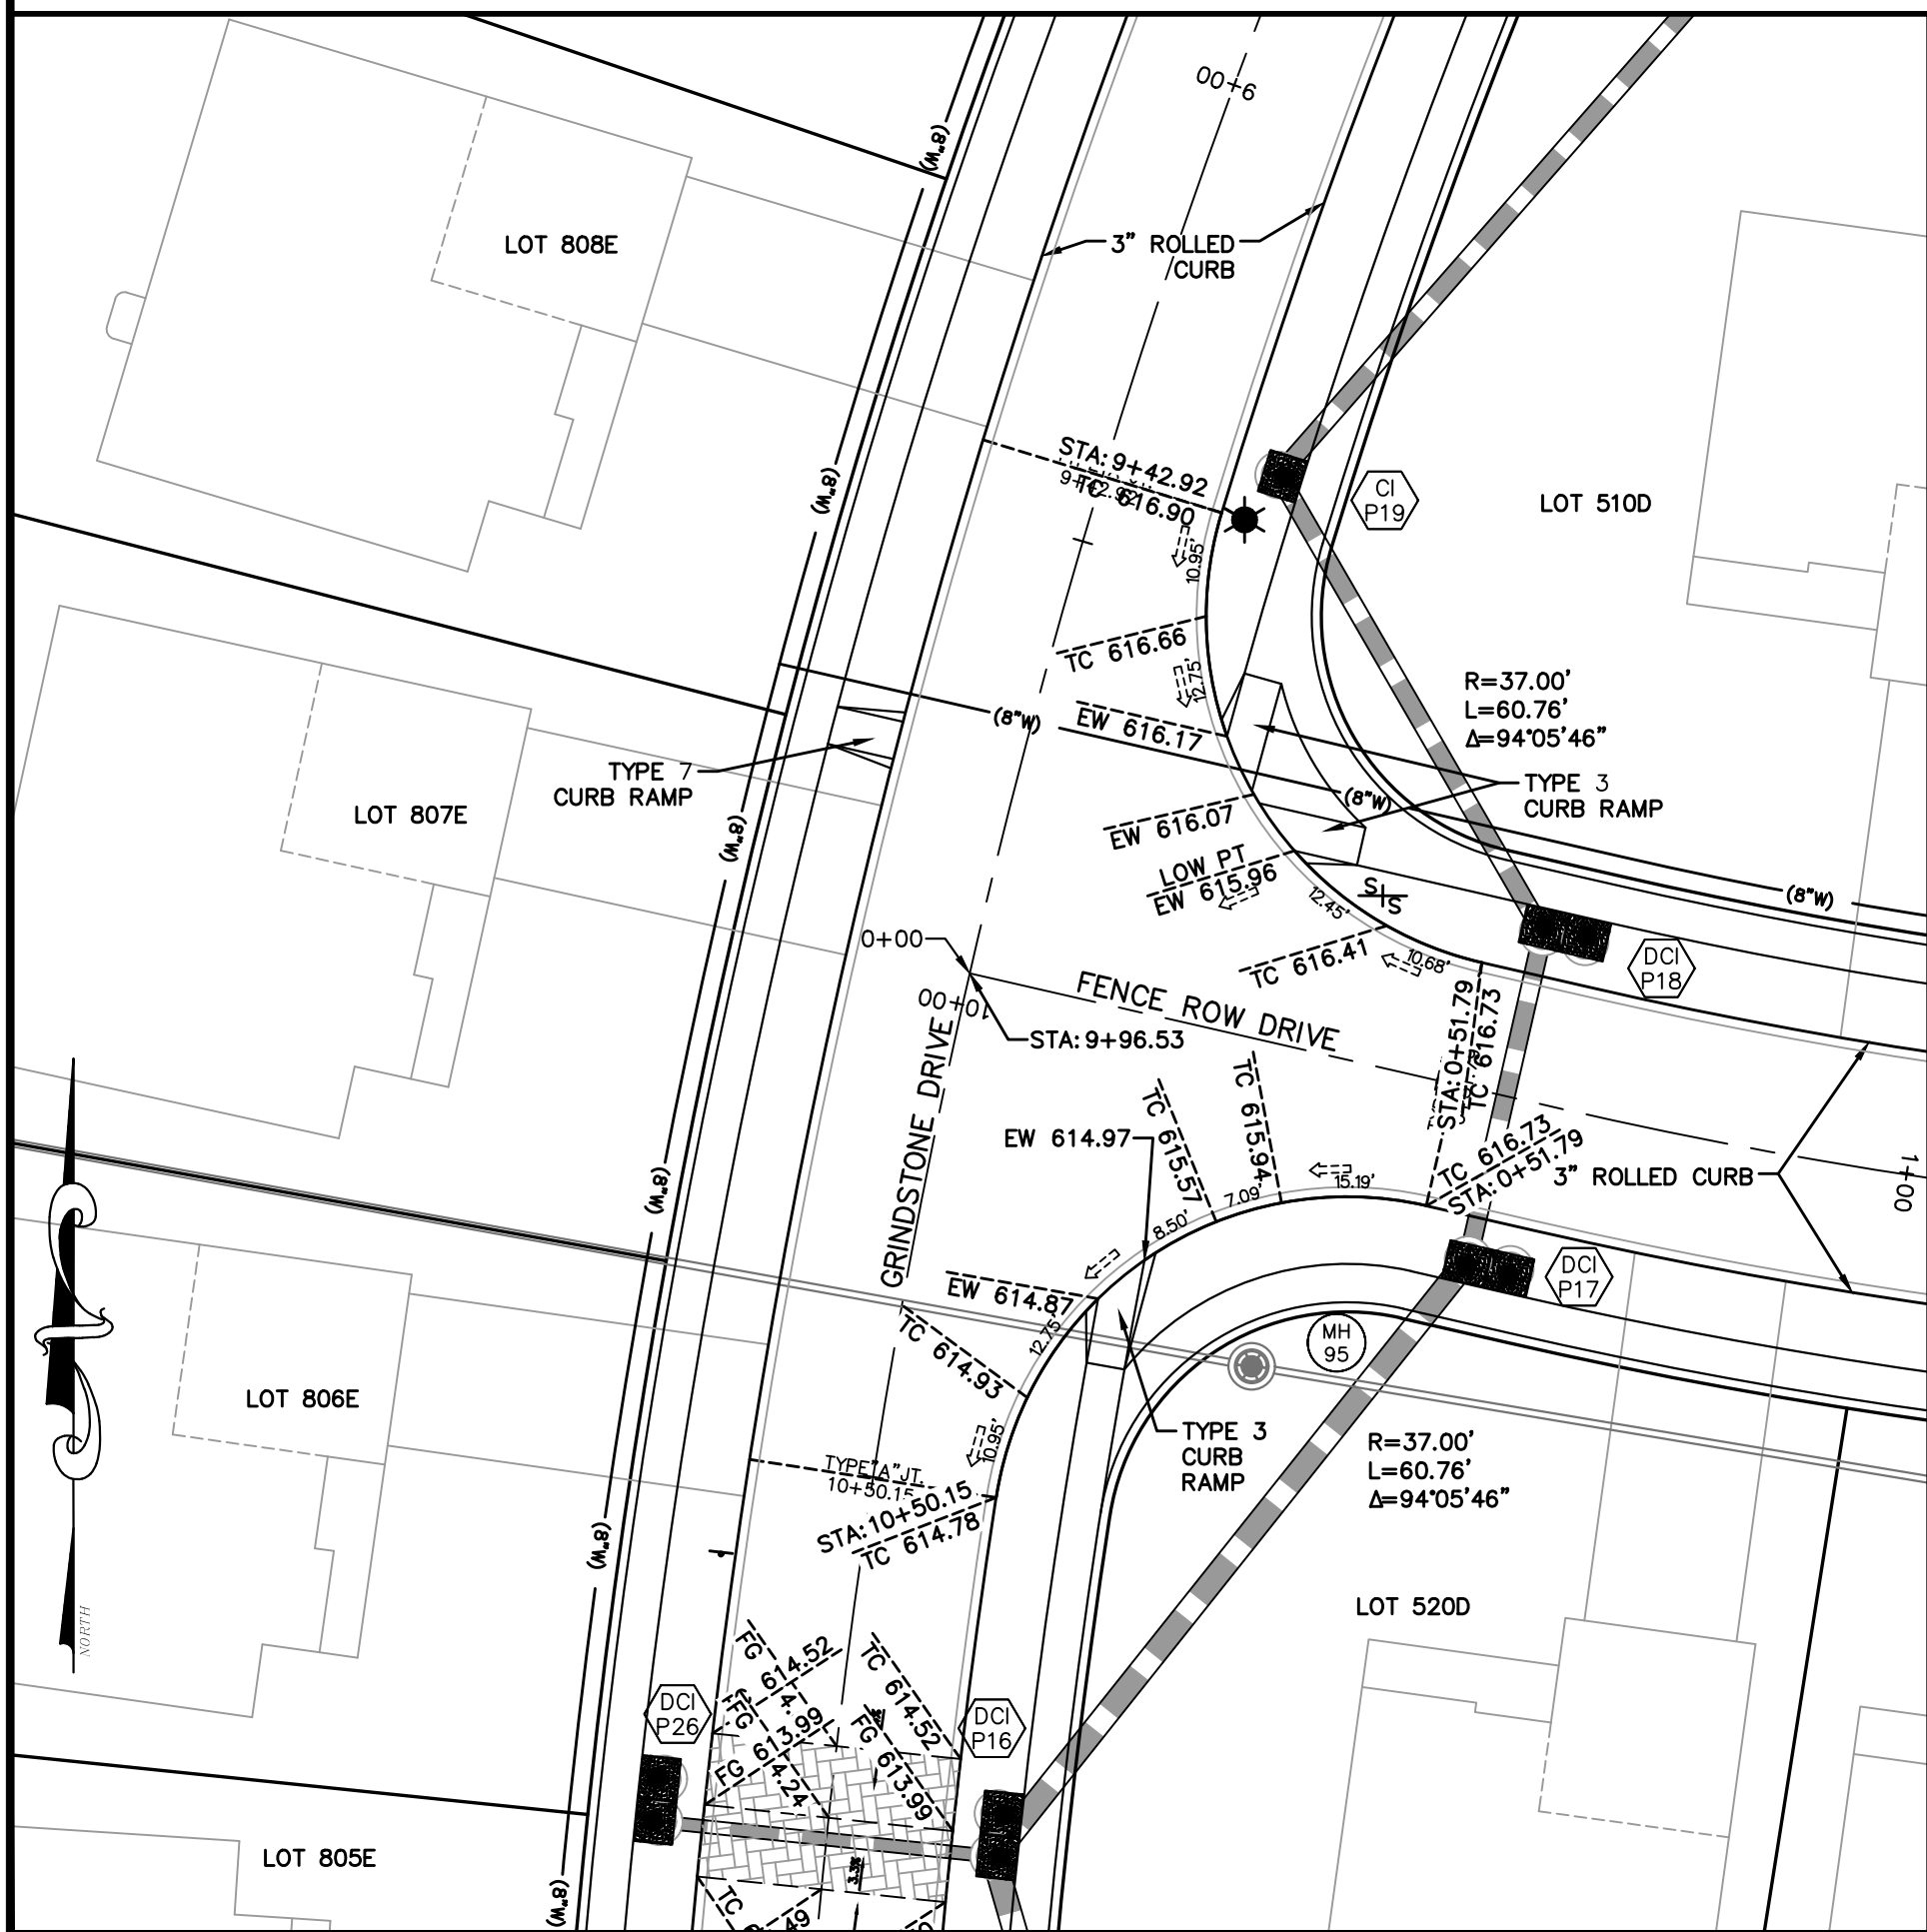

INTERSECTION DETAIL
GRINDSTONE DRIVE & FENCE ROW DRIVE
SCALE: 1"=20'

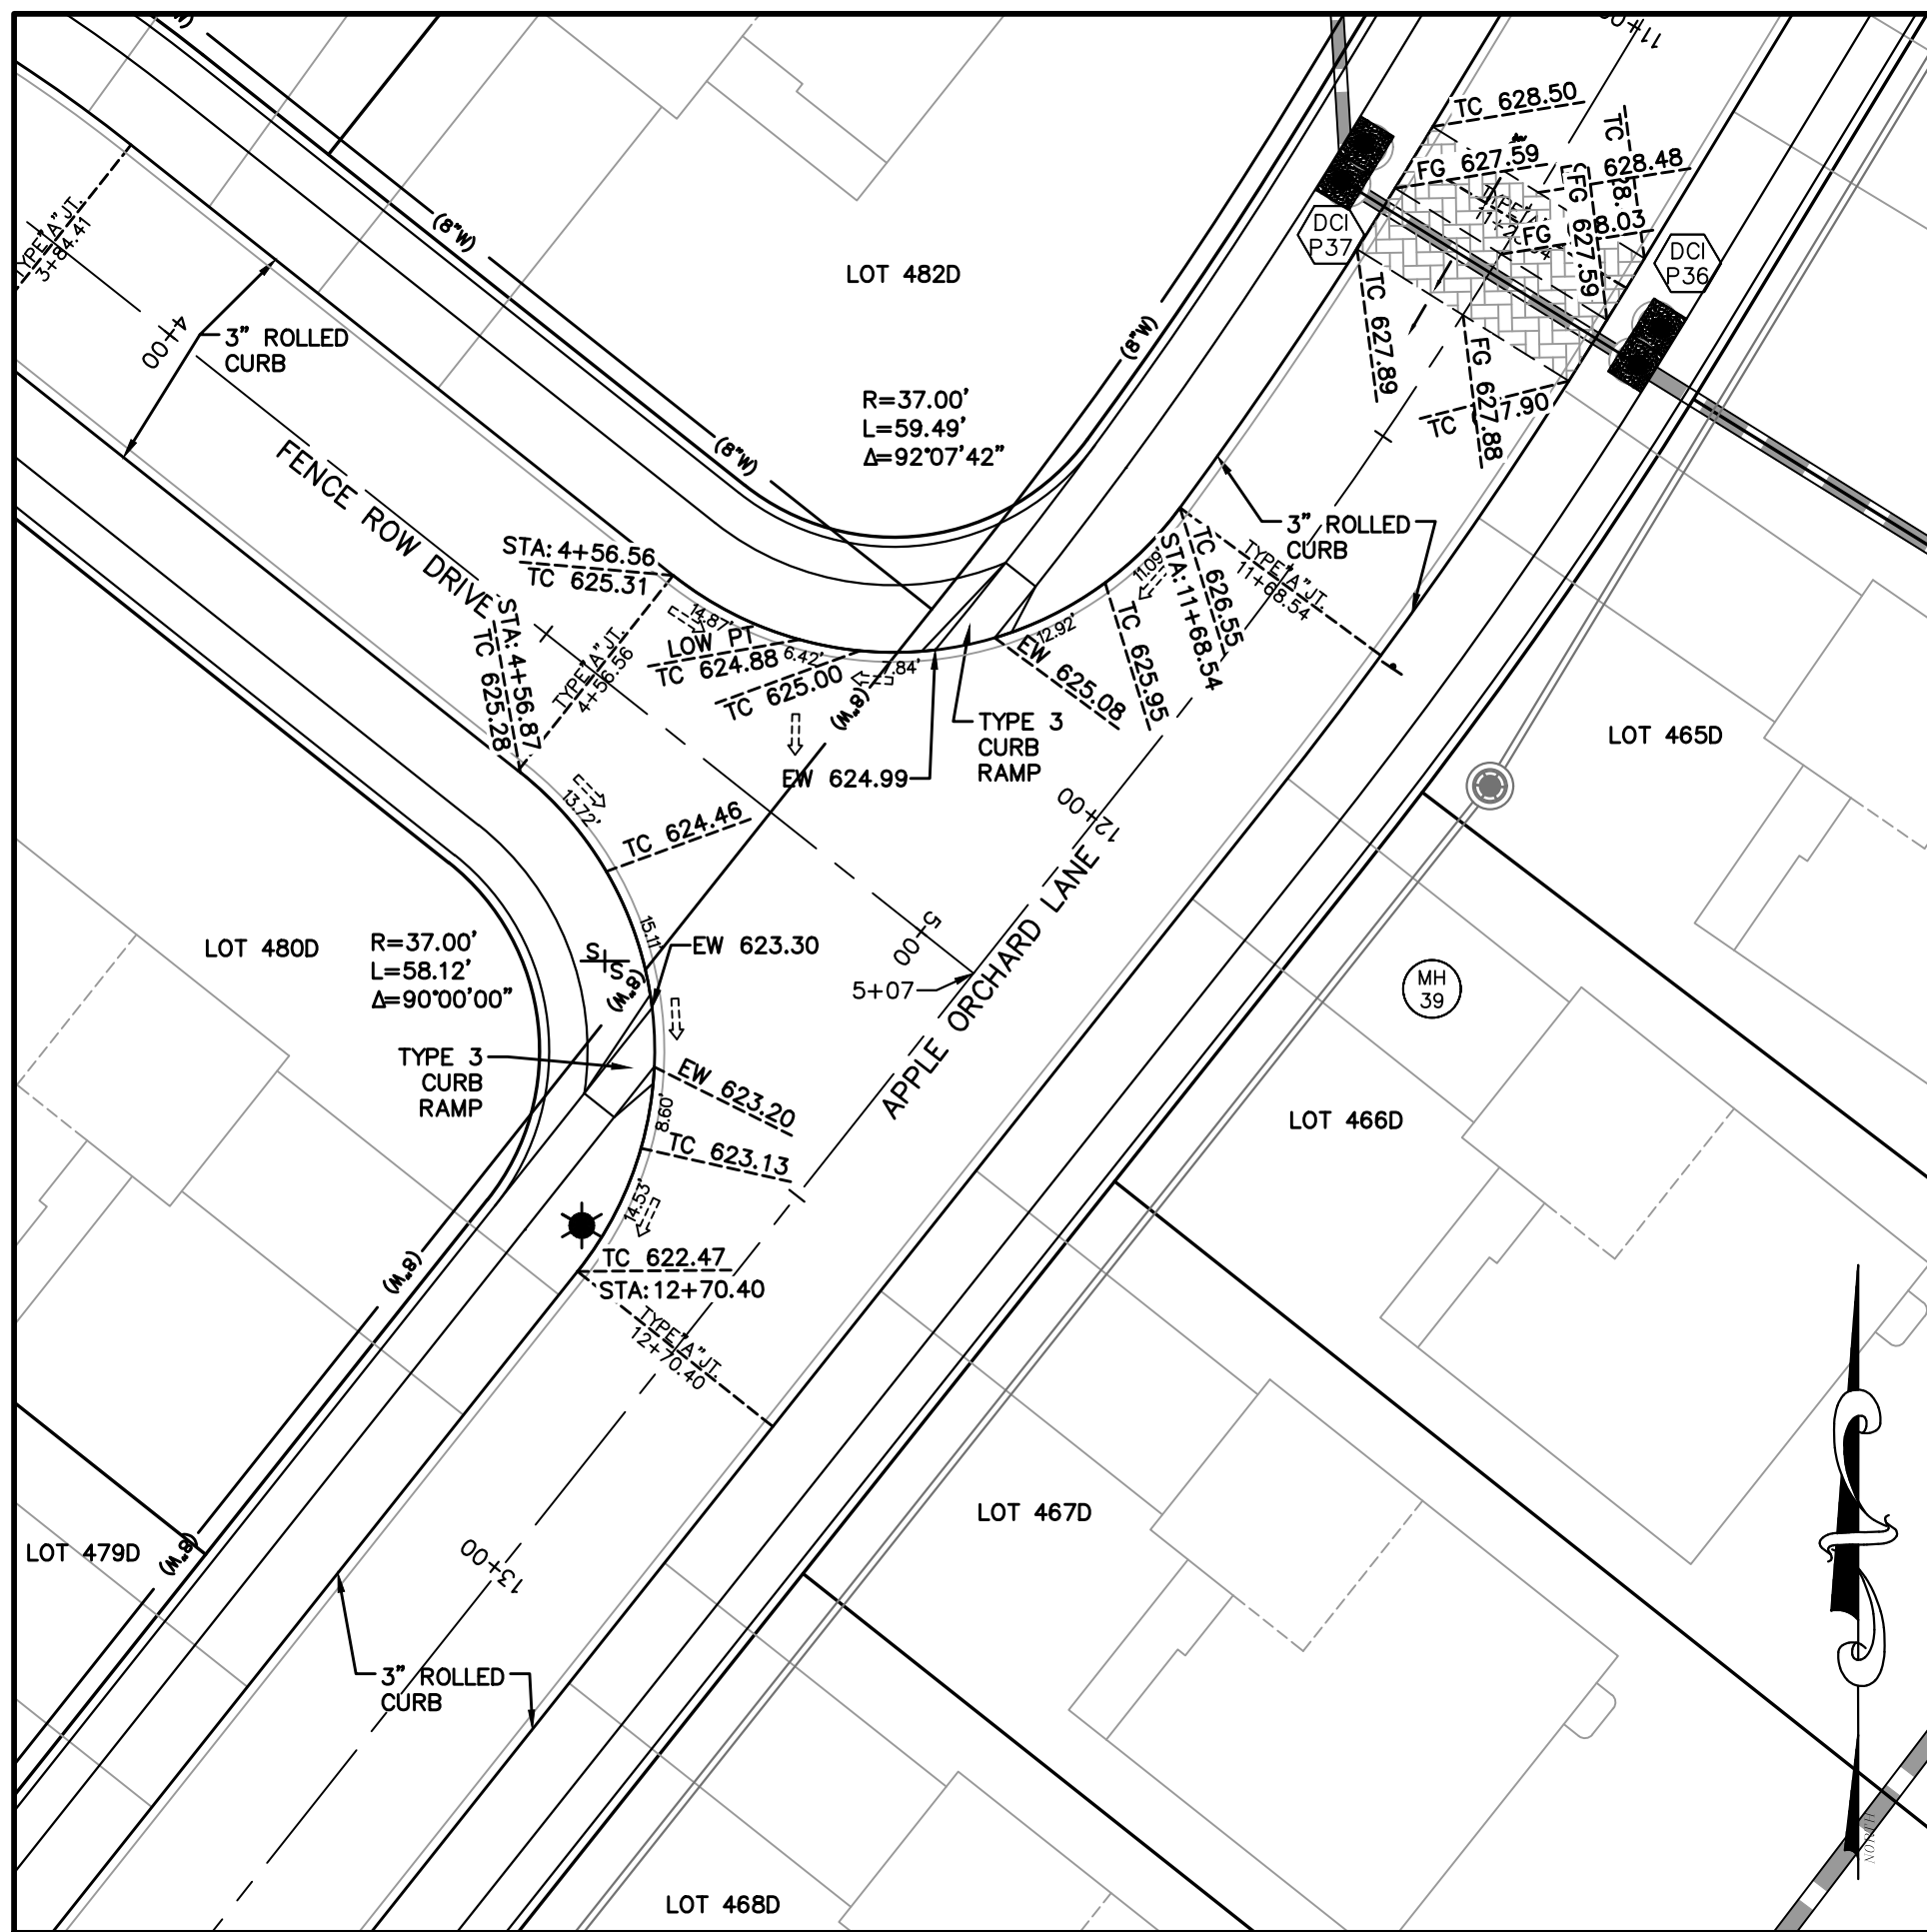

INTERSECTION DETAIL
APPLE ORCHARD LANE &
FENCE ROW DRIVE
SCALE: 1"=20'

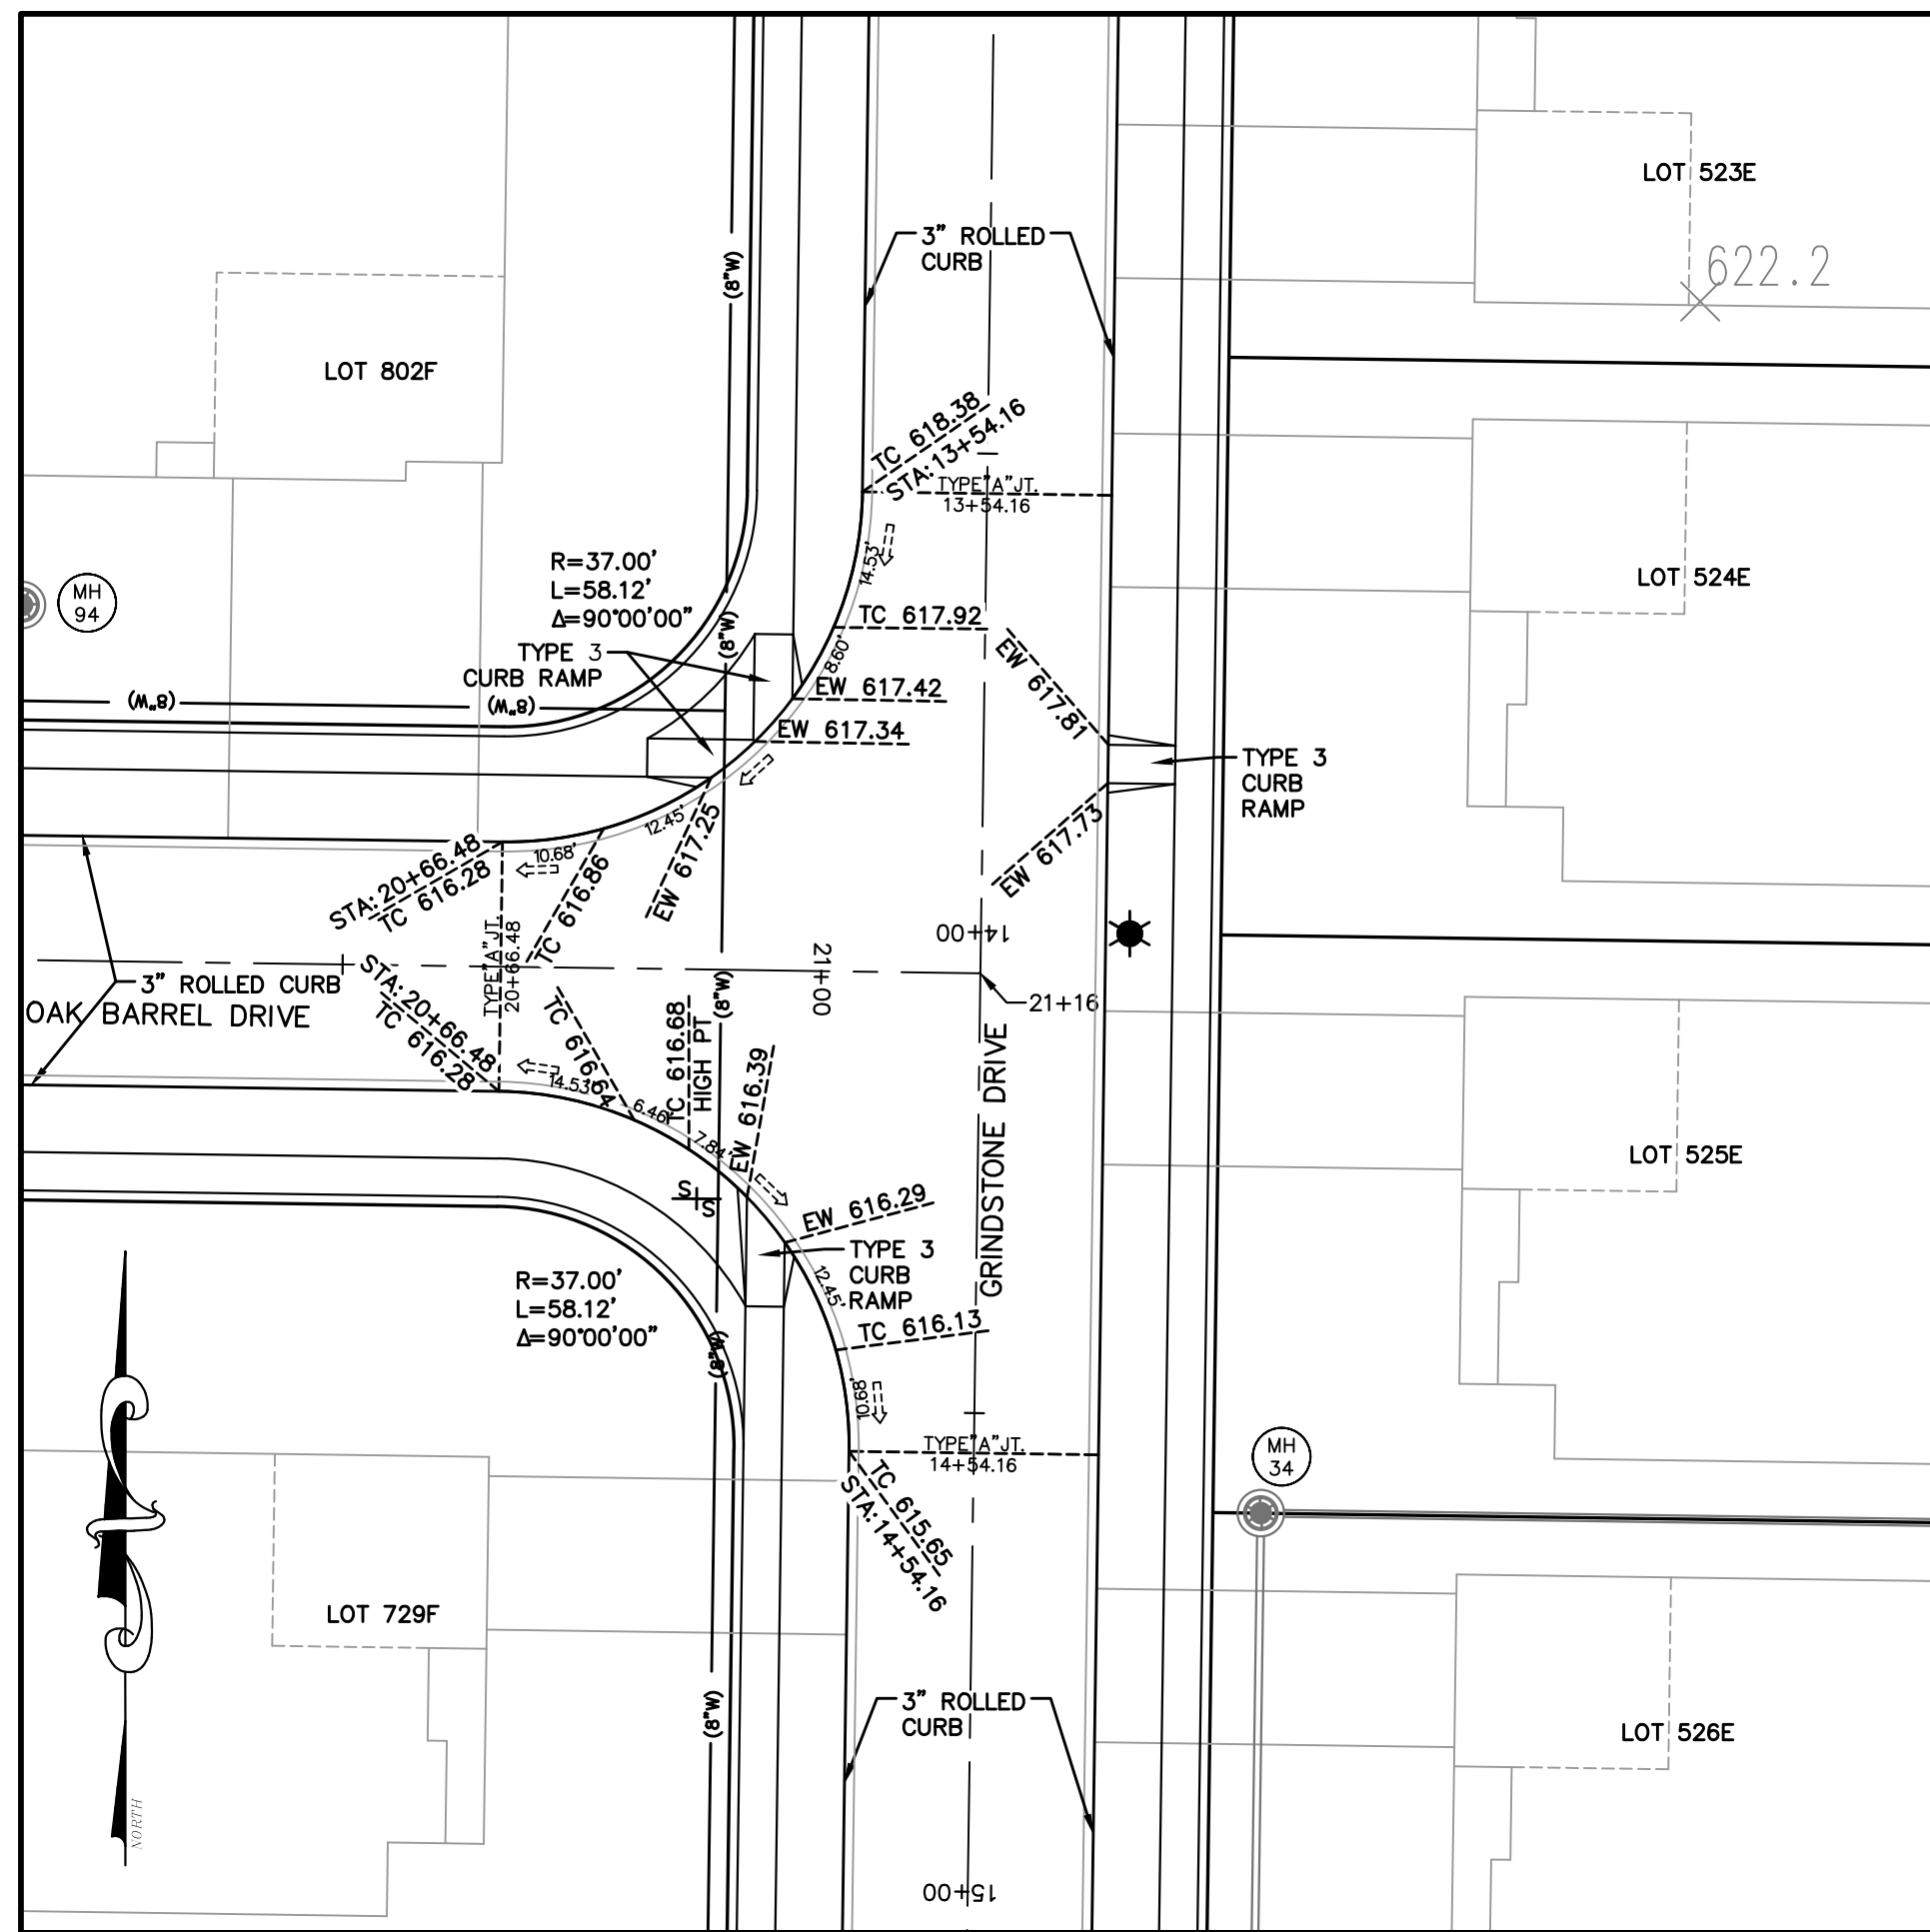

INTERSECTION DETAIL
GRINDSTONE DRIVE & OAK BARREL DRIVE
SCALE: 1"=20'

PROJECT TITLE

**HARVEST
AT HOPEWELL**
O'Fallon, Missouri
O'FALLON PHASE 2

THE STERLING CO.
ENGINEERS & SURVEYORS
5055 New Baumgartner Road
St. Louis, Missouri 63129
Ph 314-487-0440 Fax 314-487-8944
www.sterling-eng-survey.com
Corporate Certificate of Authority #001348

THE PROFESSIONAL ENGINEER'S SEAL AND SIGNATURE ARE REQUIRED FOR ALL WORK. ALL DRAWINGS, SPECIFICATIONS, AND OTHER DOCUMENTS ARE THE PROPERTY OF THE FIRM AND ARE NOT TO BE REPRODUCED OR COPIED IN ANY MANNER WITHOUT THE WRITTEN PERMISSION OF THE FIRM. THE FIRM ASSUMES NO LIABILITY FOR ANY ERRORS OR OMISSIONS IN THIS DOCUMENT OR FOR ANY DAMAGE TO PERSONS OR PROPERTY CAUSED BY THE USE OF THIS DOCUMENT.



Date: 02-04-2025
Michael G. Boerding
License No. MO E-28643
Professional Engineer

HARVEST HOPEWELL, LLC
5091 New Baumgartner Road
St. Louis, Missouri 63129

WARPING DETAILS

P+Z No. 21-004994
City No. 21-011444
Date: 02-04-2025
Job No. 20-09-327

Page No.

13.11

IMP