




Drawing name: V:\2025\237 Highway N Assembly\Drawings\Engineering\Improvements\9327 IMP Warning.dwg Plotted on: Feb 04, 2025 - 10:17am Plotted by: jlukenhaus

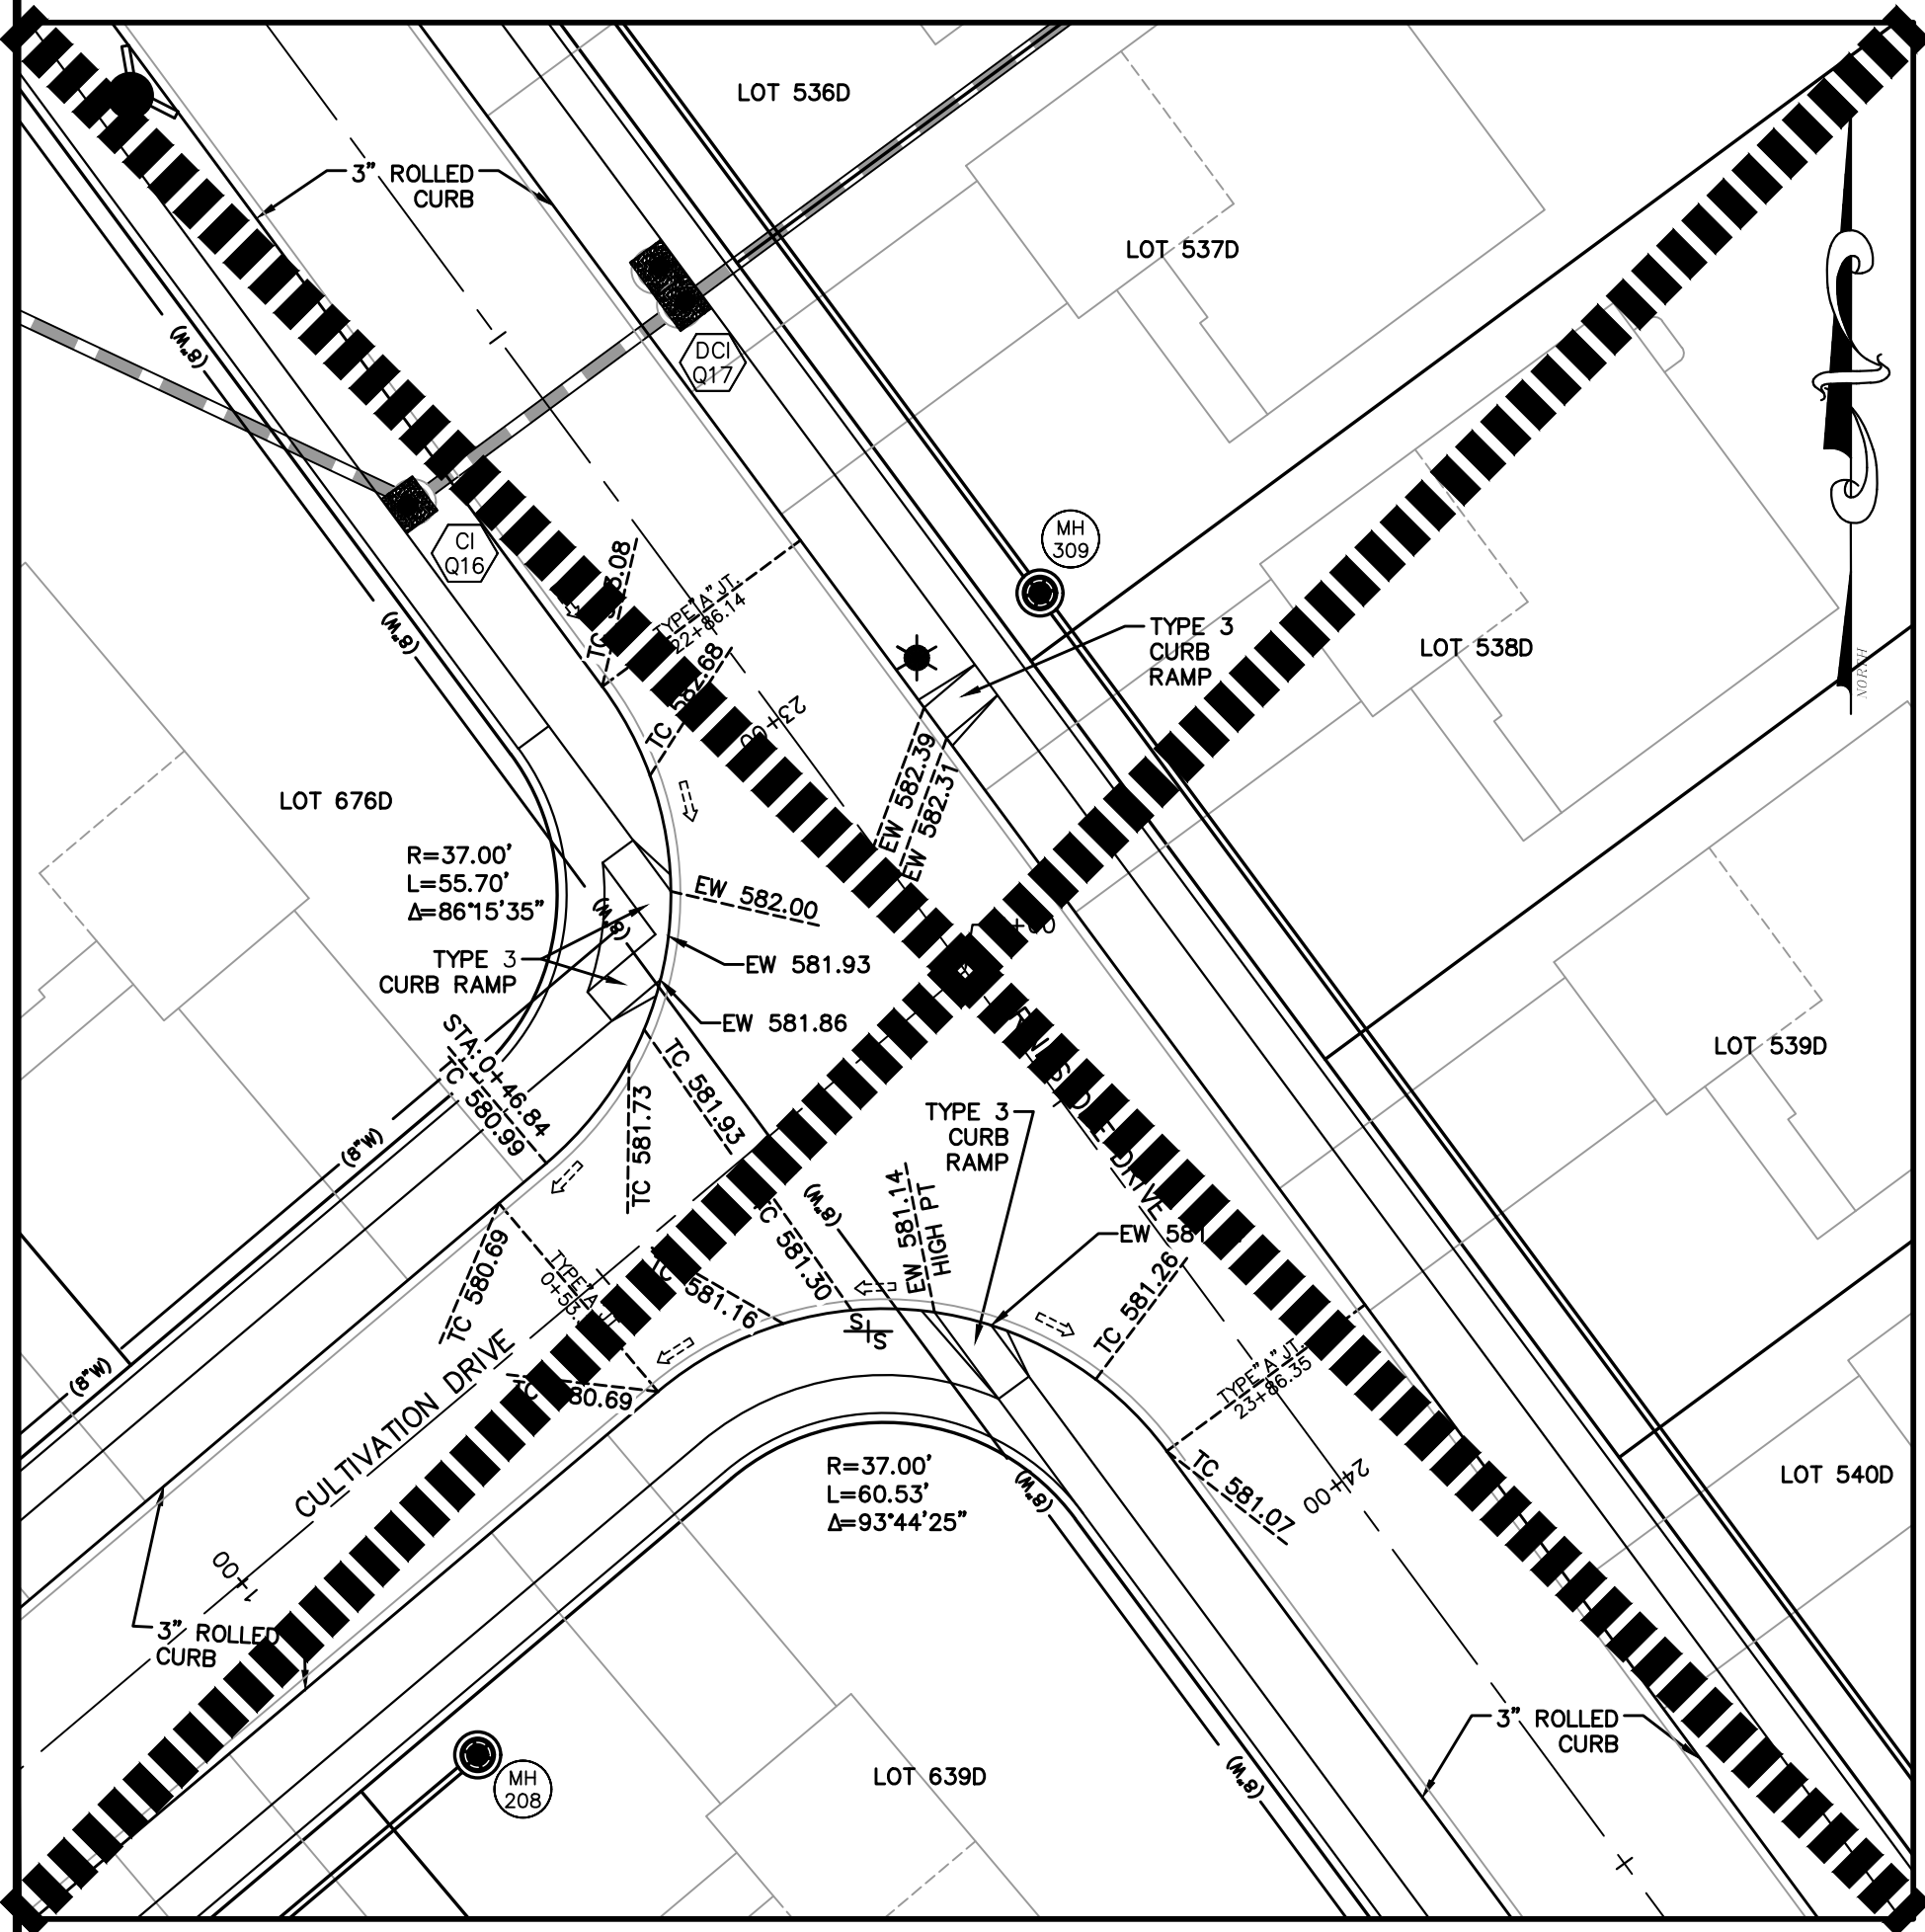


INTERSECTION DETAIL
GRINDSTONE DRIVE & CULTIVATION DRIVE
SCALE: 1"=20'

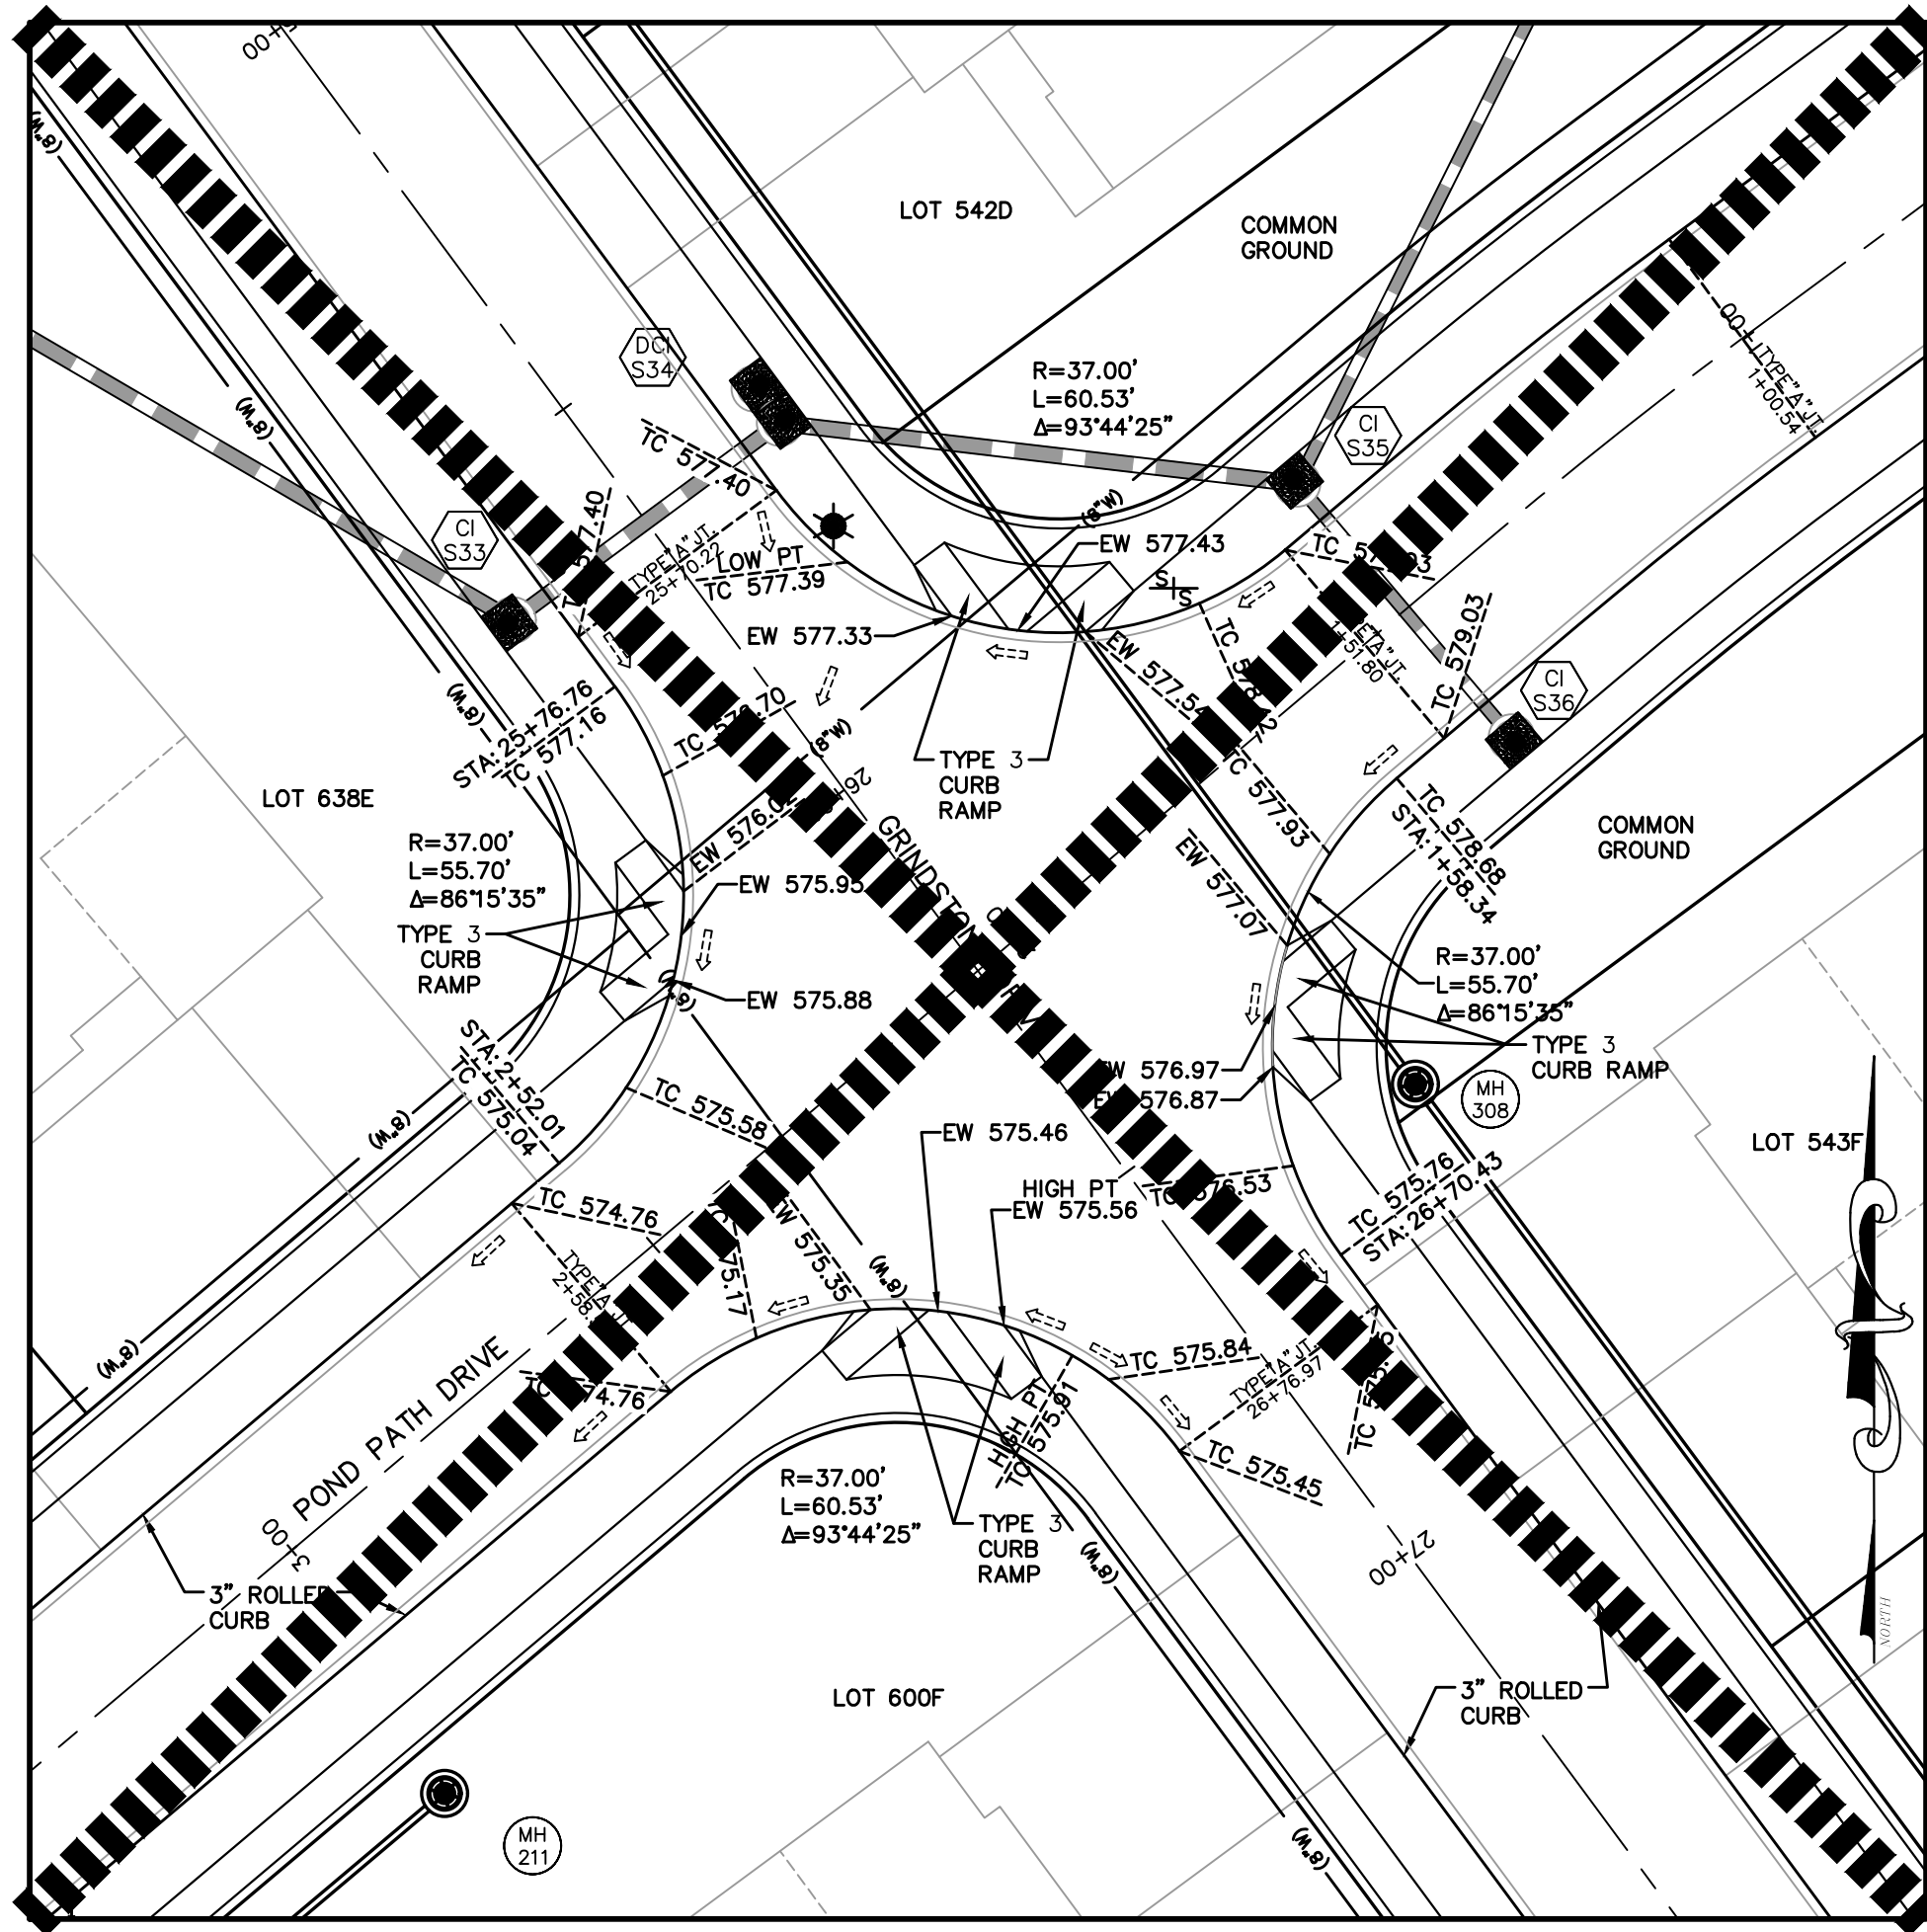

INTERSECTION DETAIL
GRINDSTONE DRIVE & POND PATH DRIVE
SCALE: 1"=20'

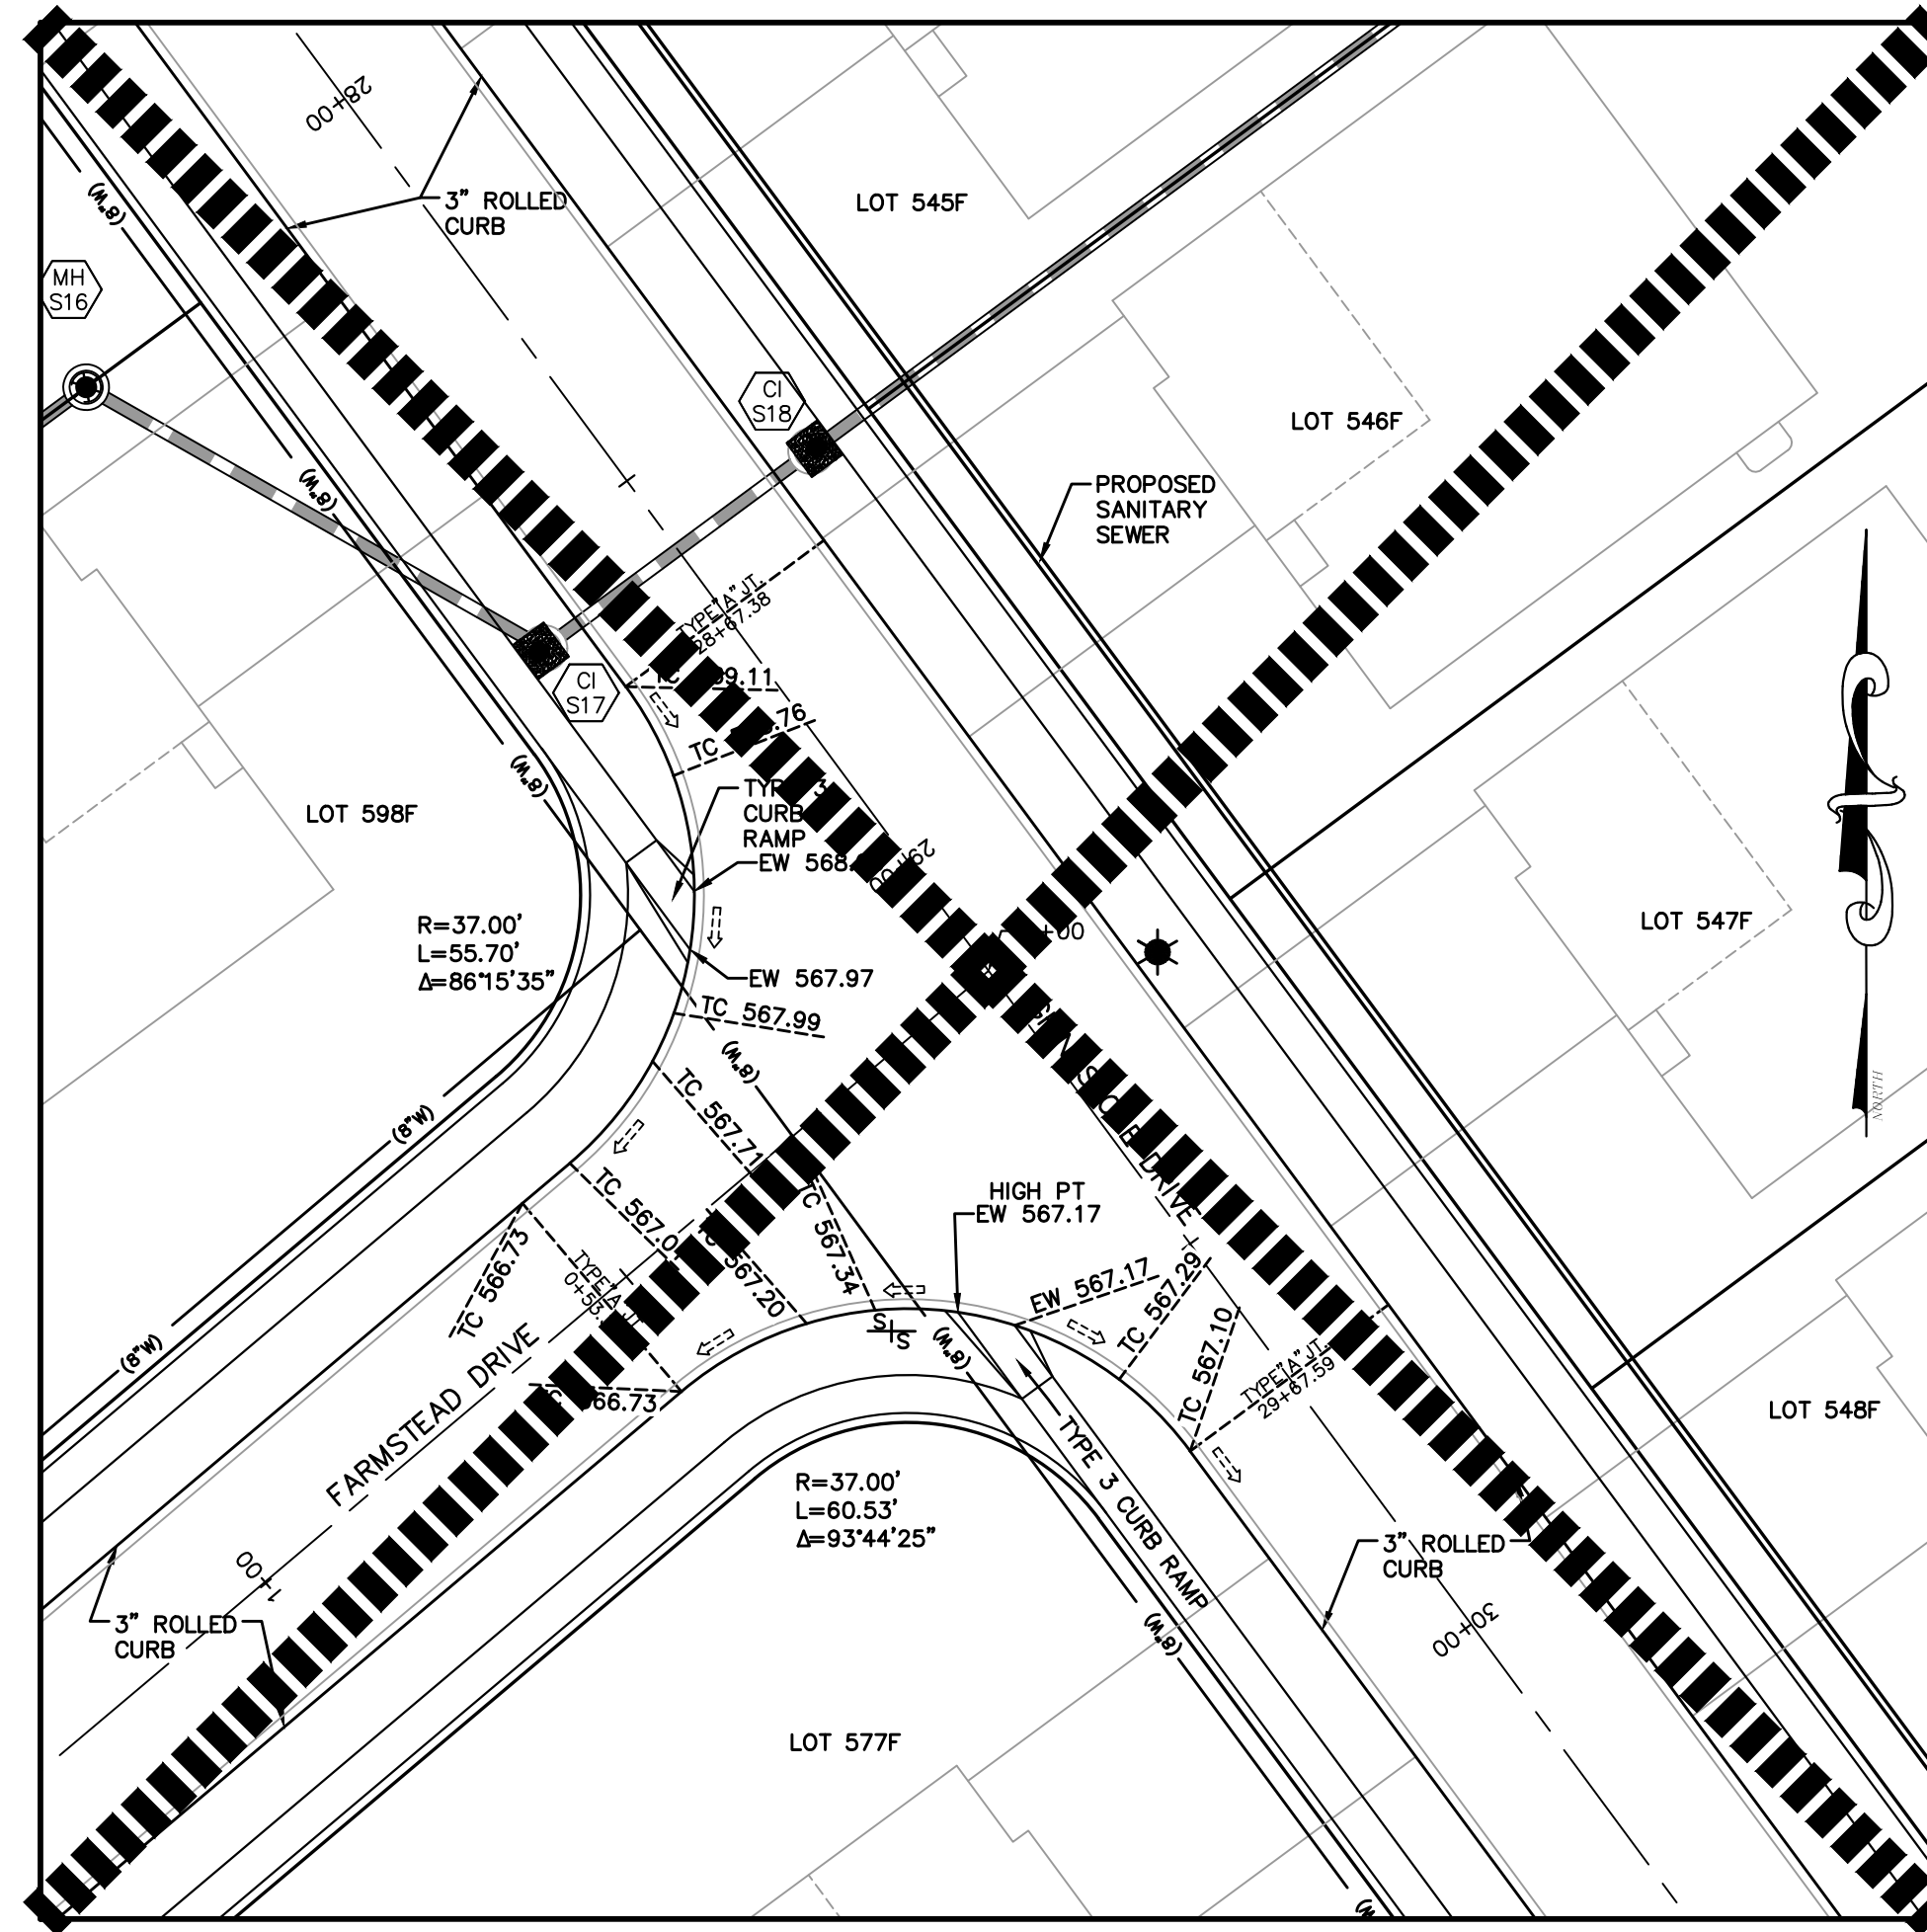

INTERSECTION DETAIL
GRINDSTONE DRIVE & FARMSTEAD DRIVE
SCALE: 1"=20'

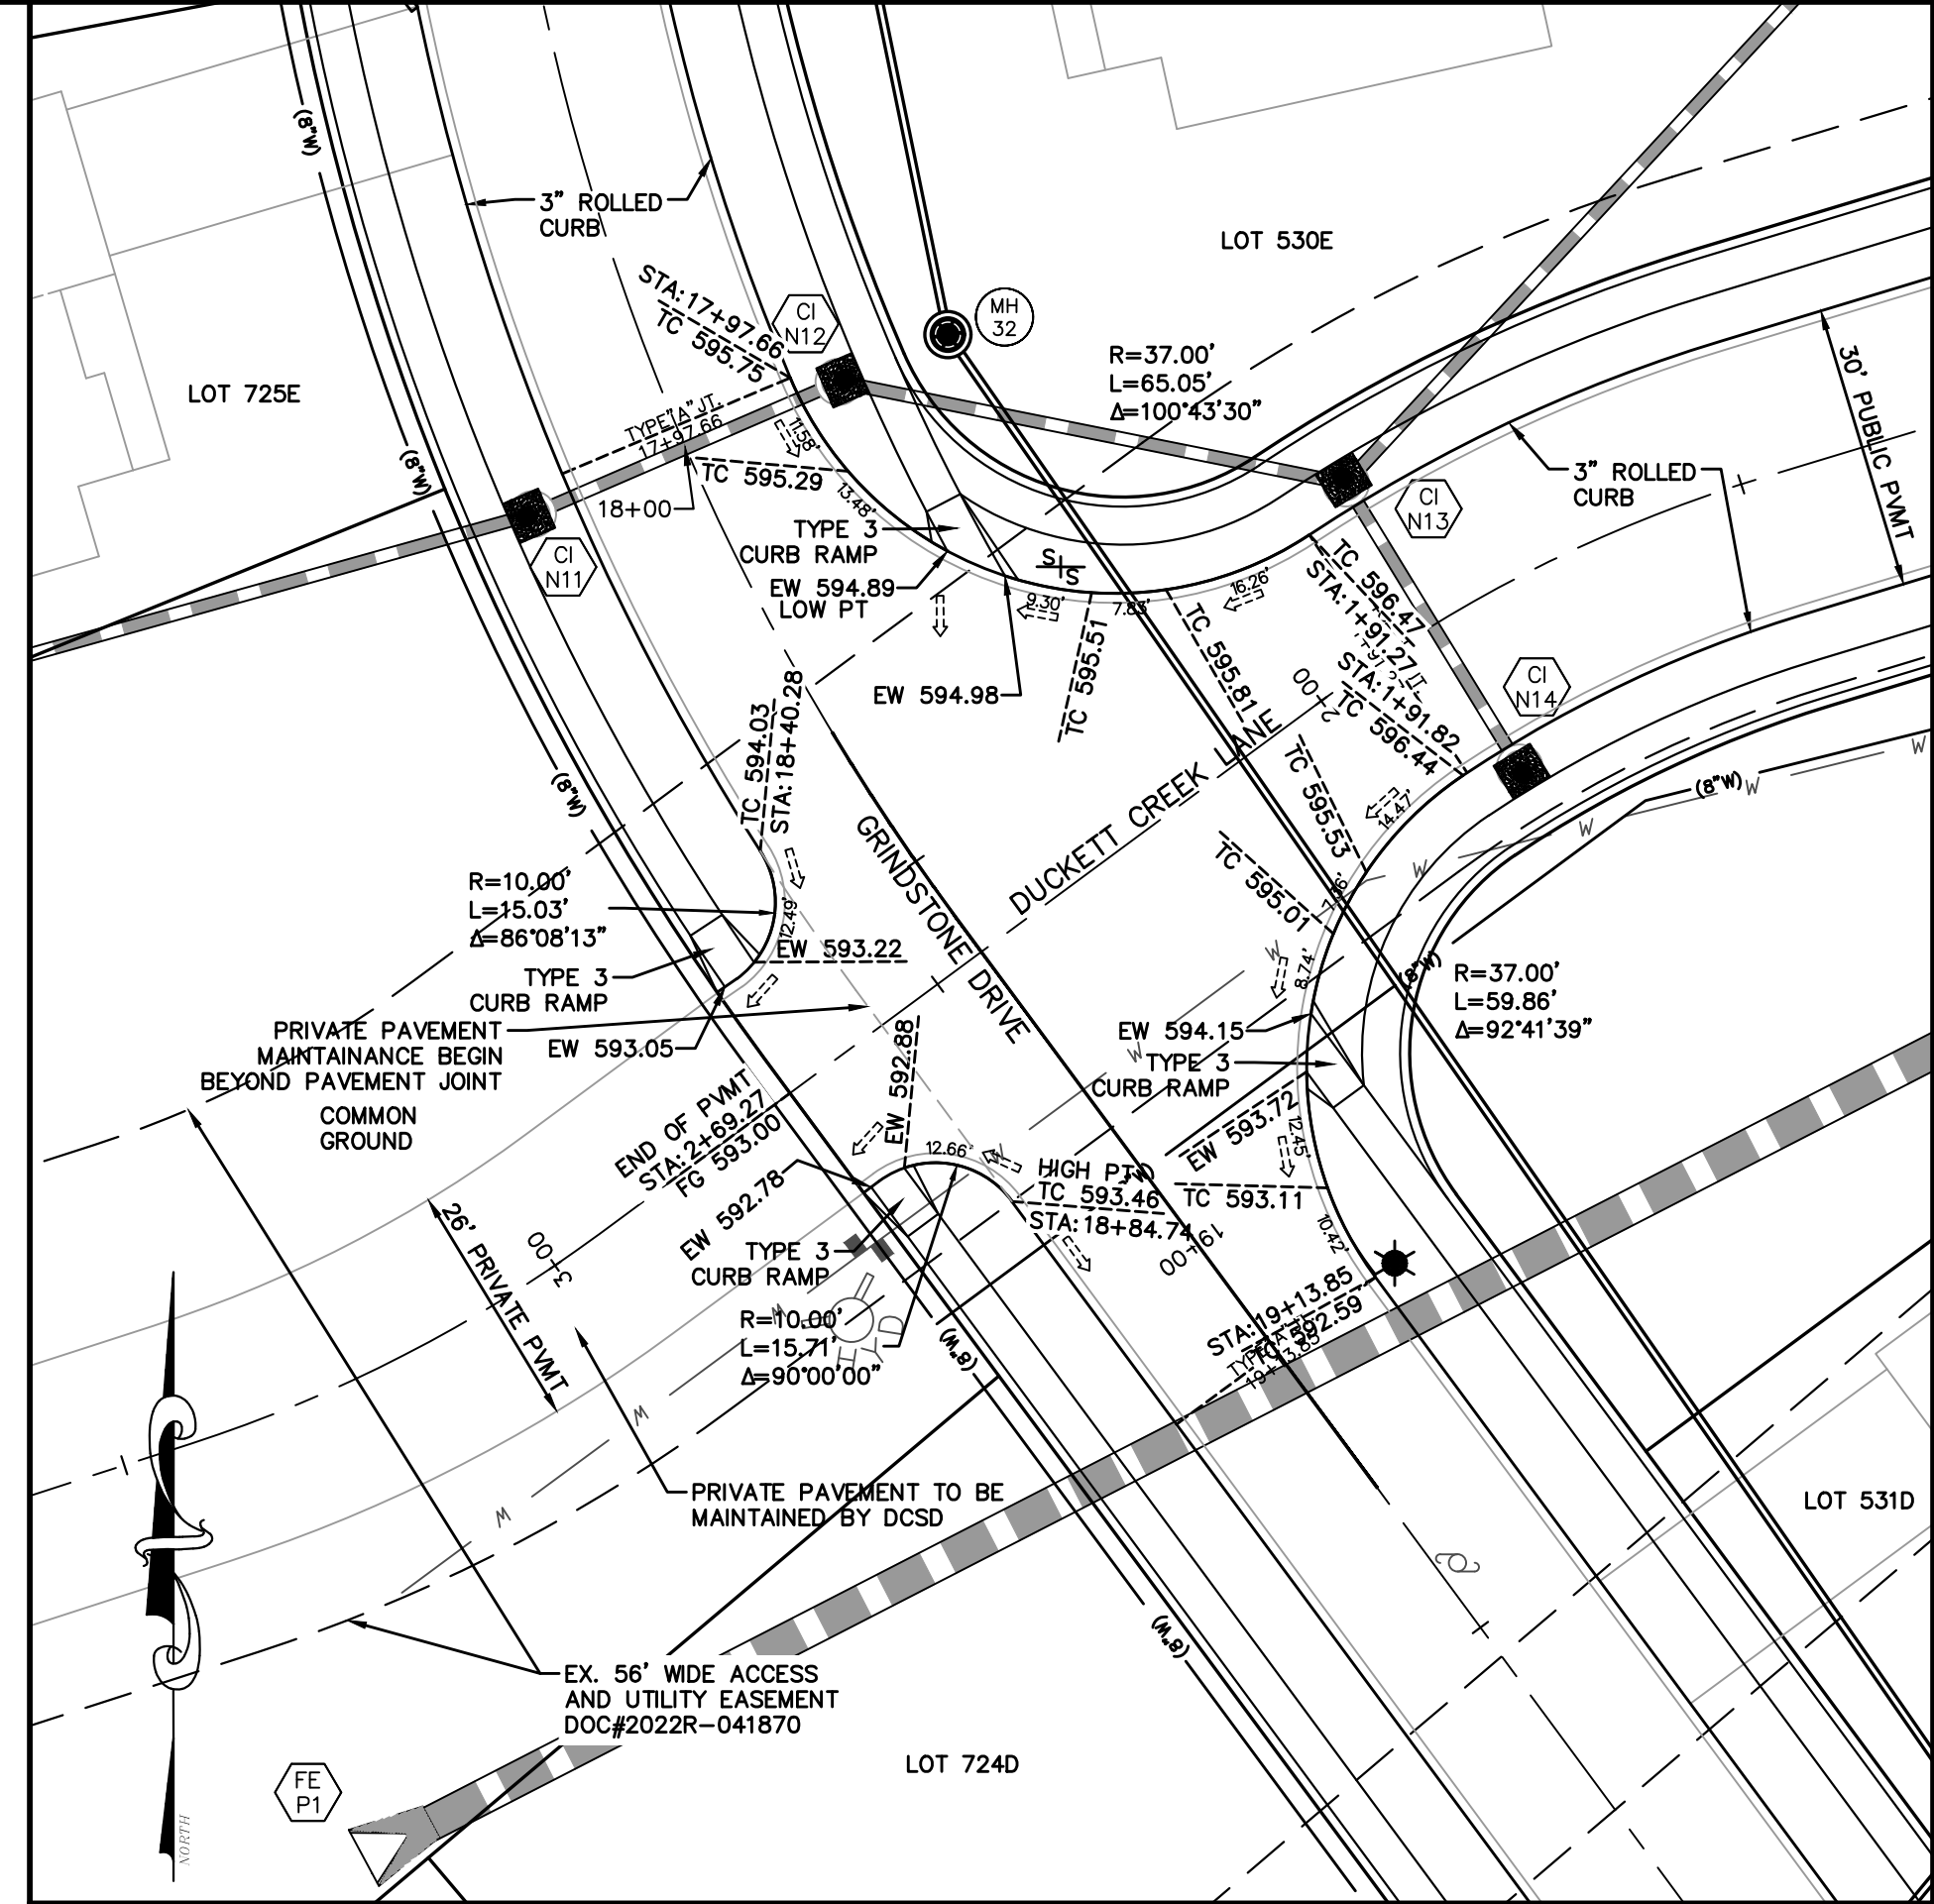

INTERSECTION DETAIL
GRINDSTONE DRIVE &
DUCKETT CREEK LANE
SCALE: 1"=20'

