




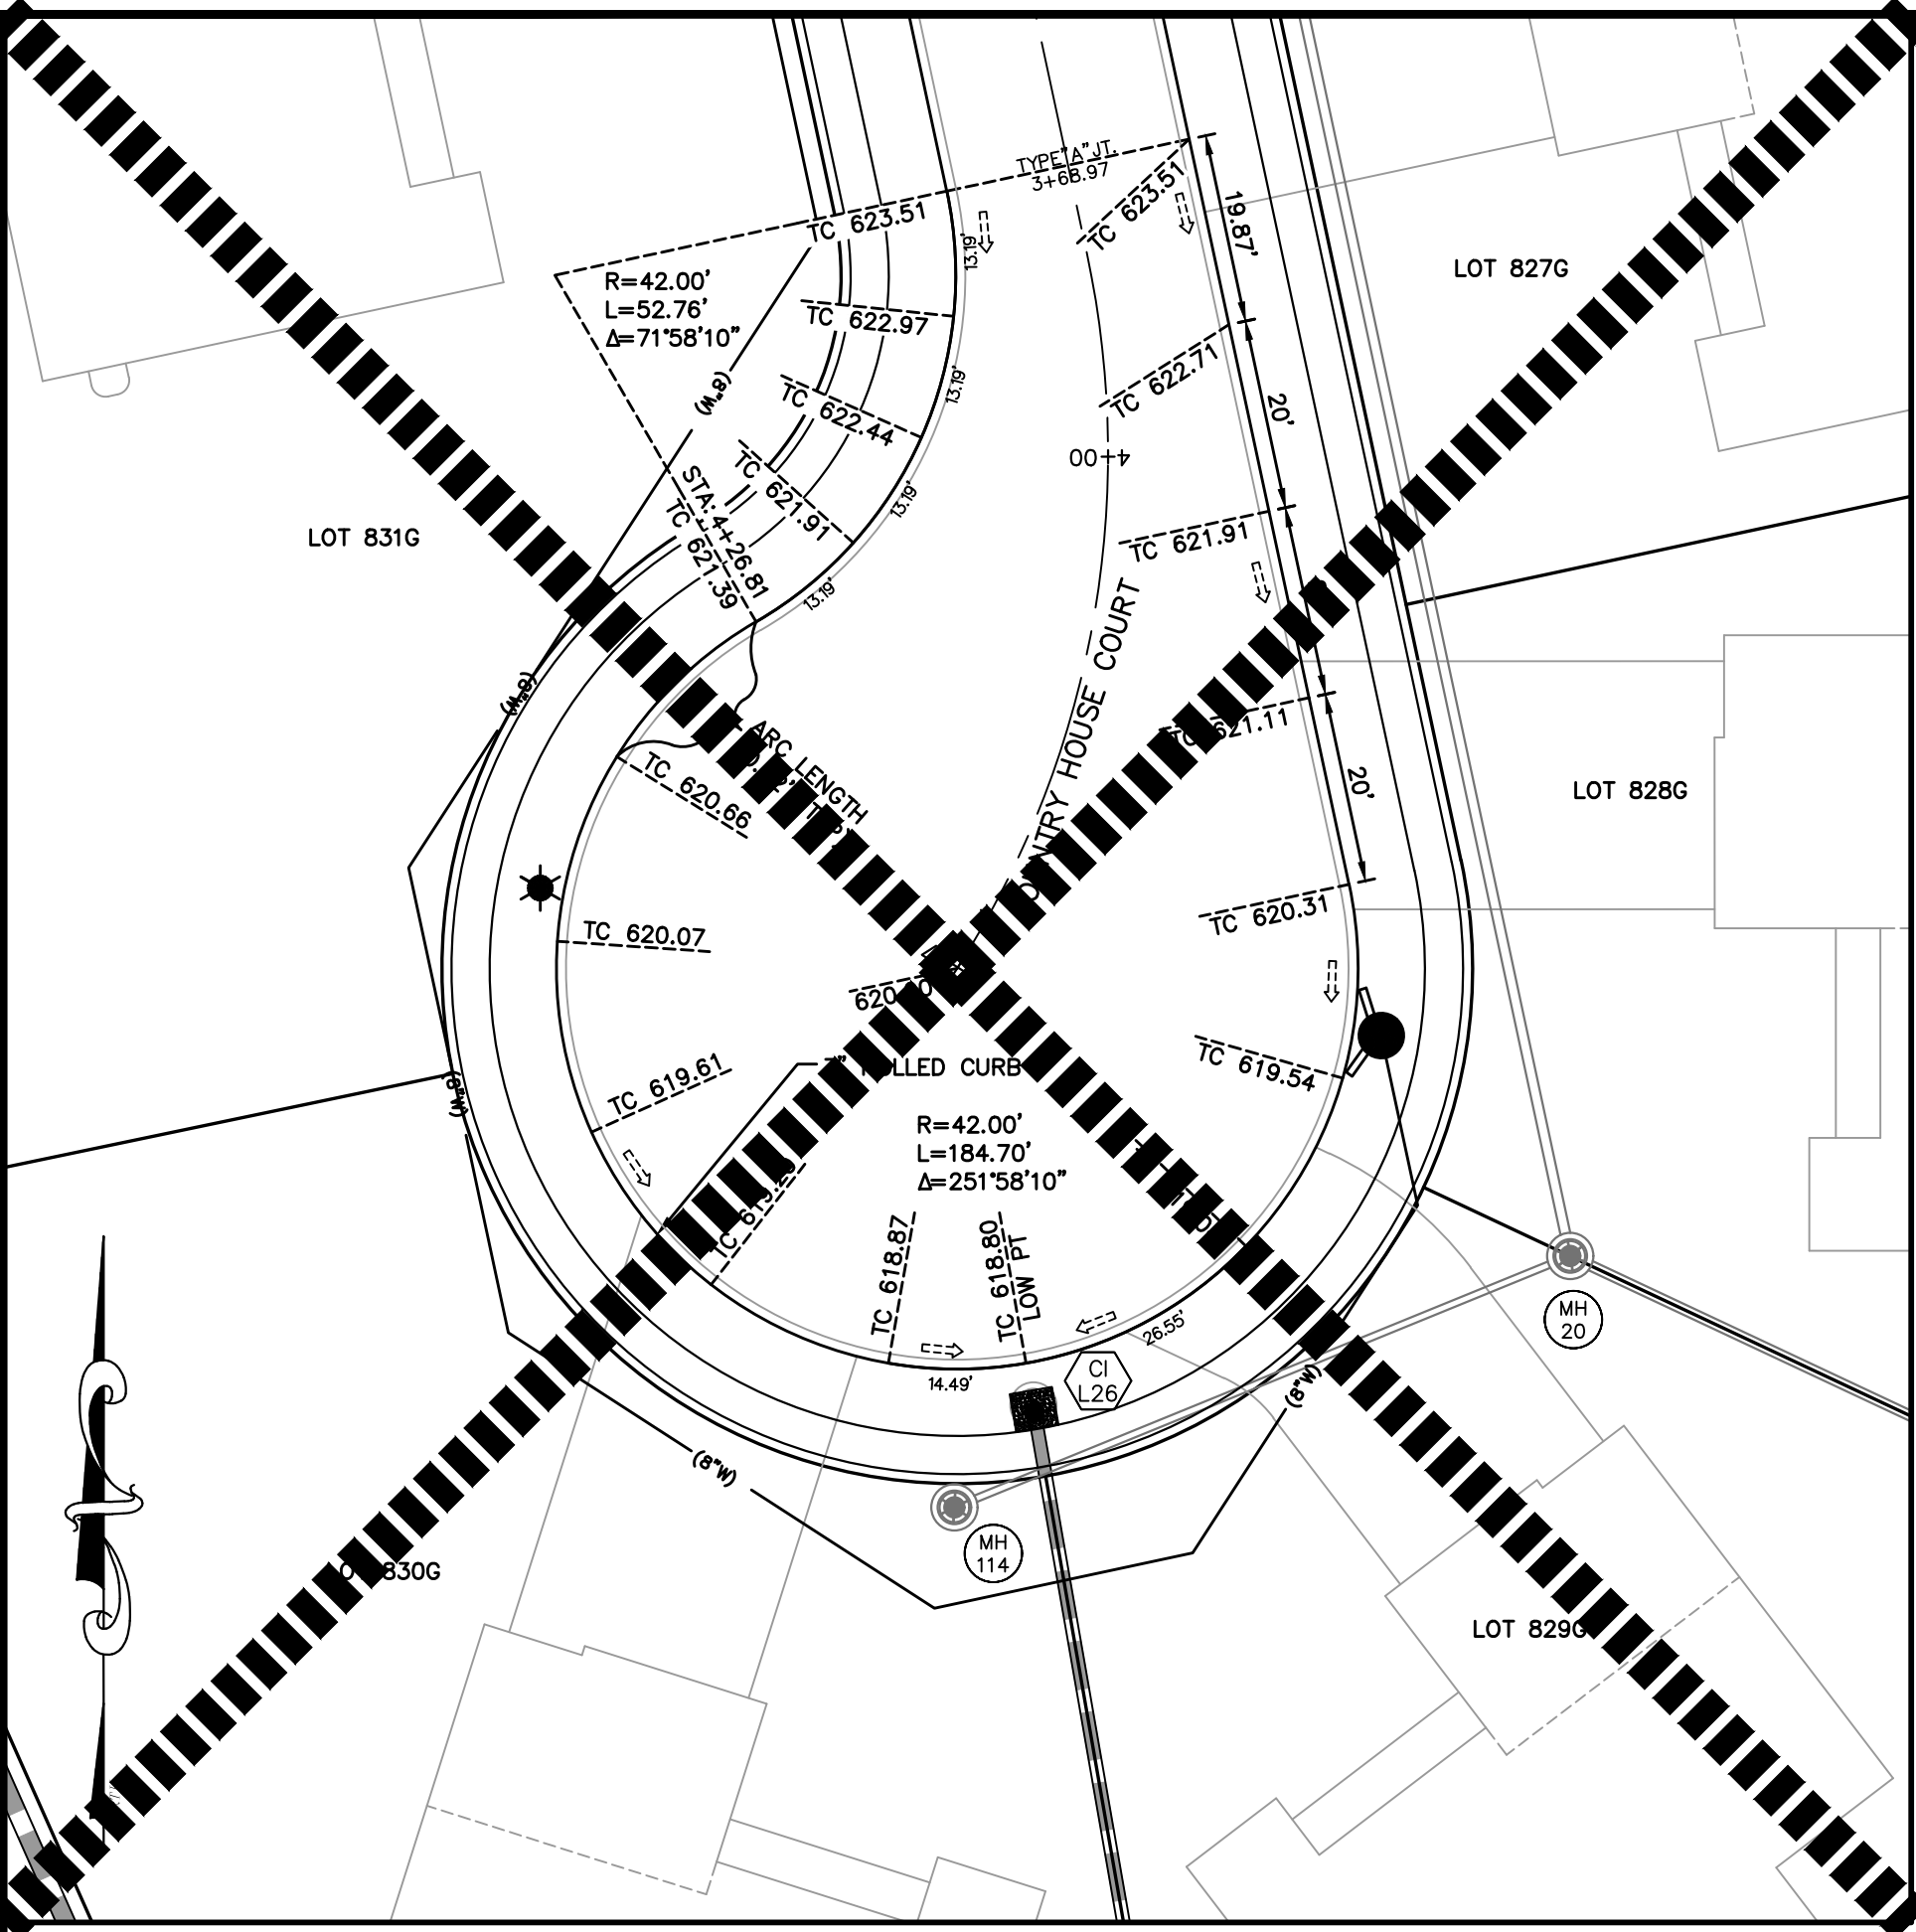


CUL-DE-SAC DETAIL
COUNTRY HOUSE COURT
SCALE: 1"=20'

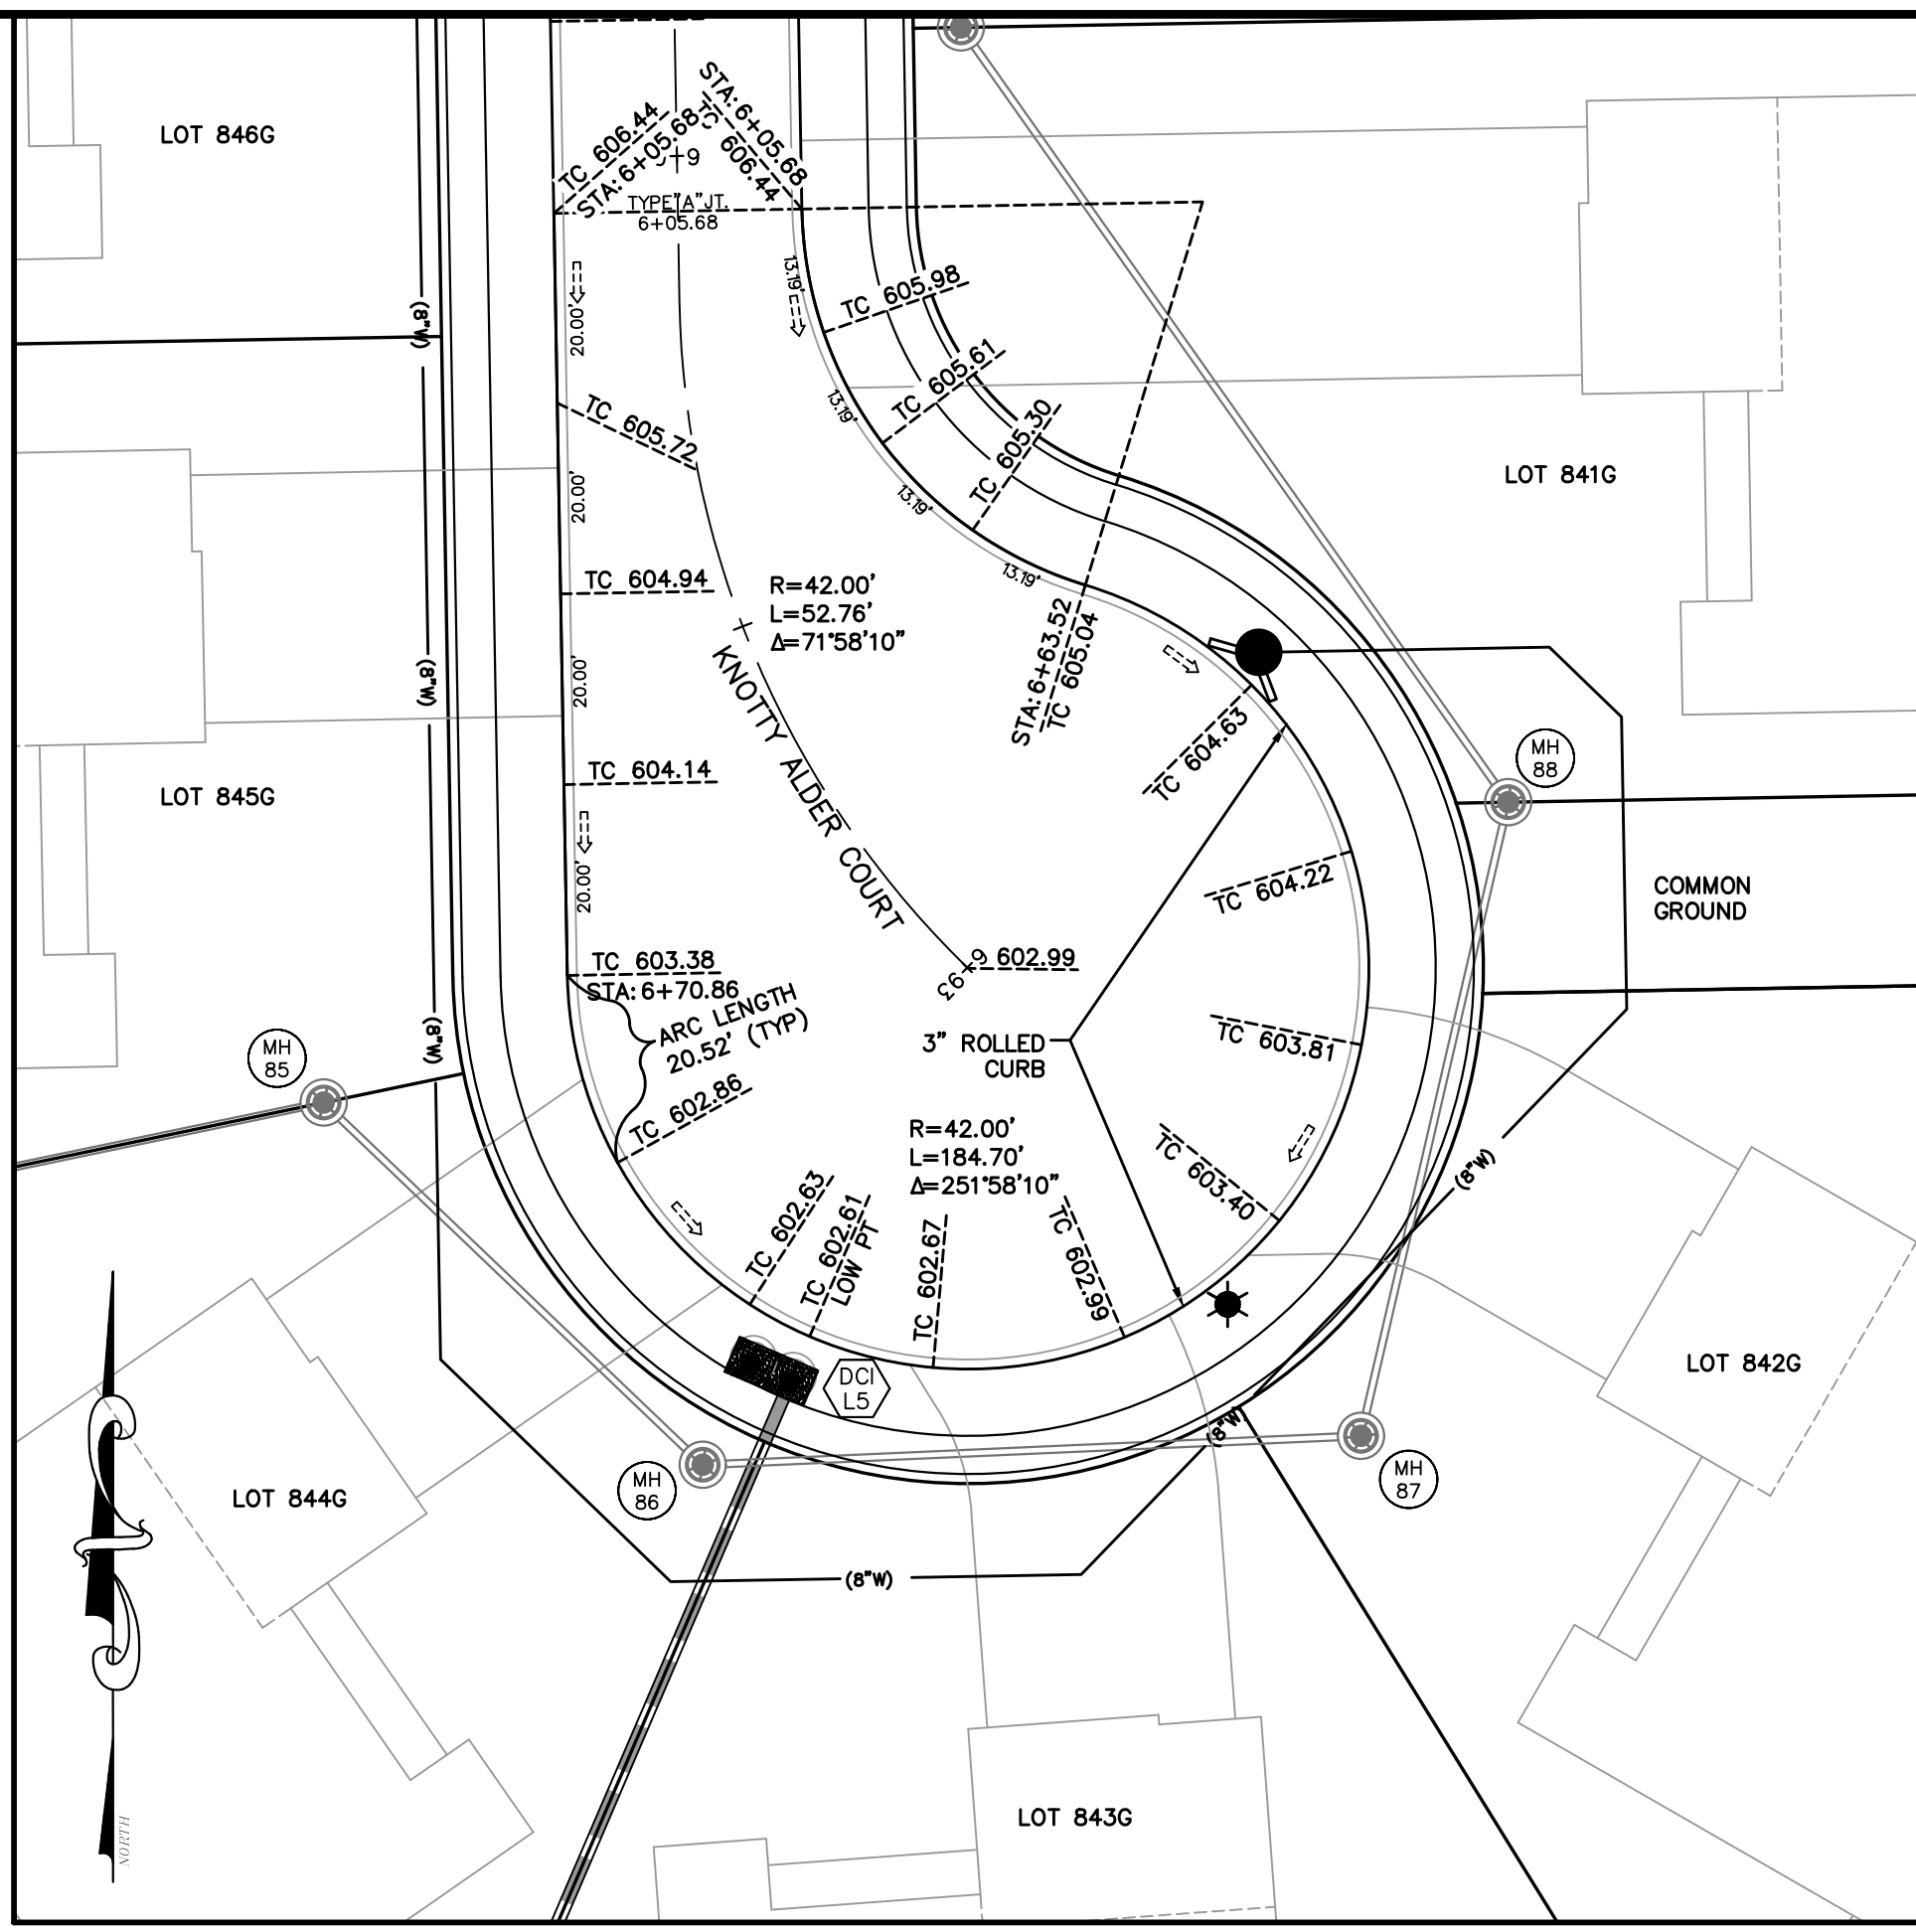


CUL-DE-SAC DETAIL
KNOTTY ADLER COURT
SCALE: 1"=20'

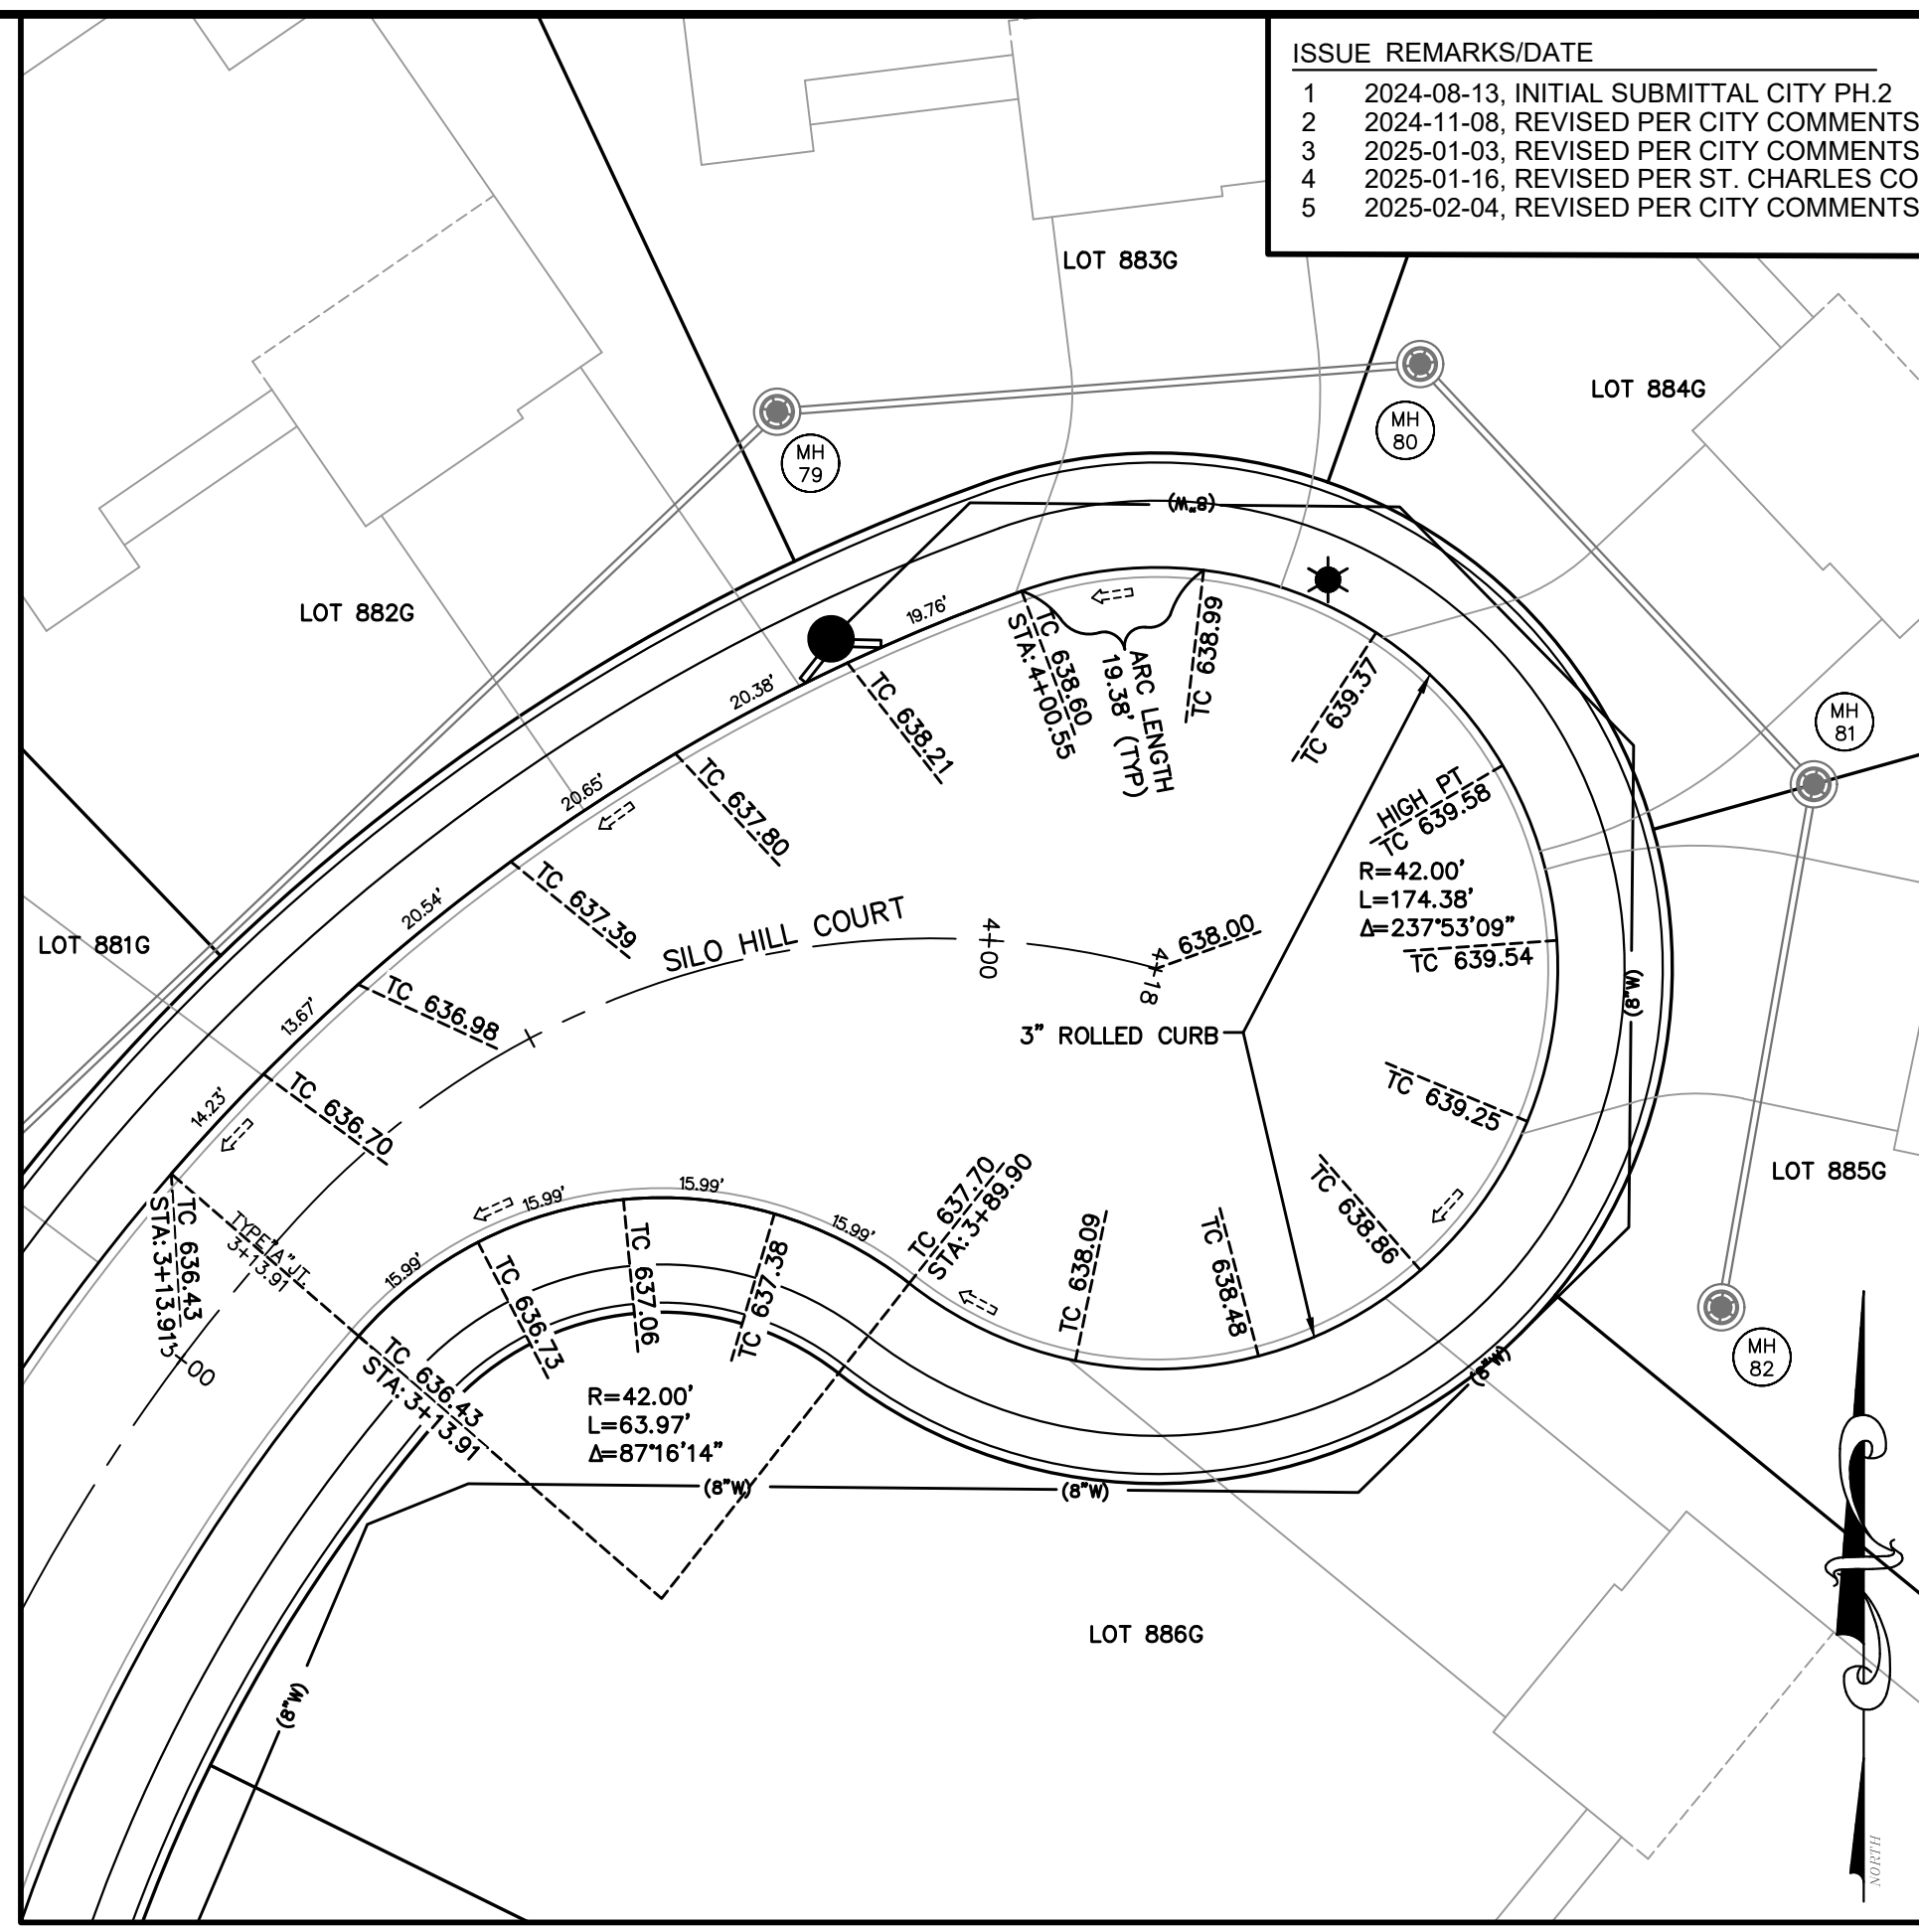


CUL-DE-SAC DETAIL
SILO HILL COURT
SCALE: 1"=20'

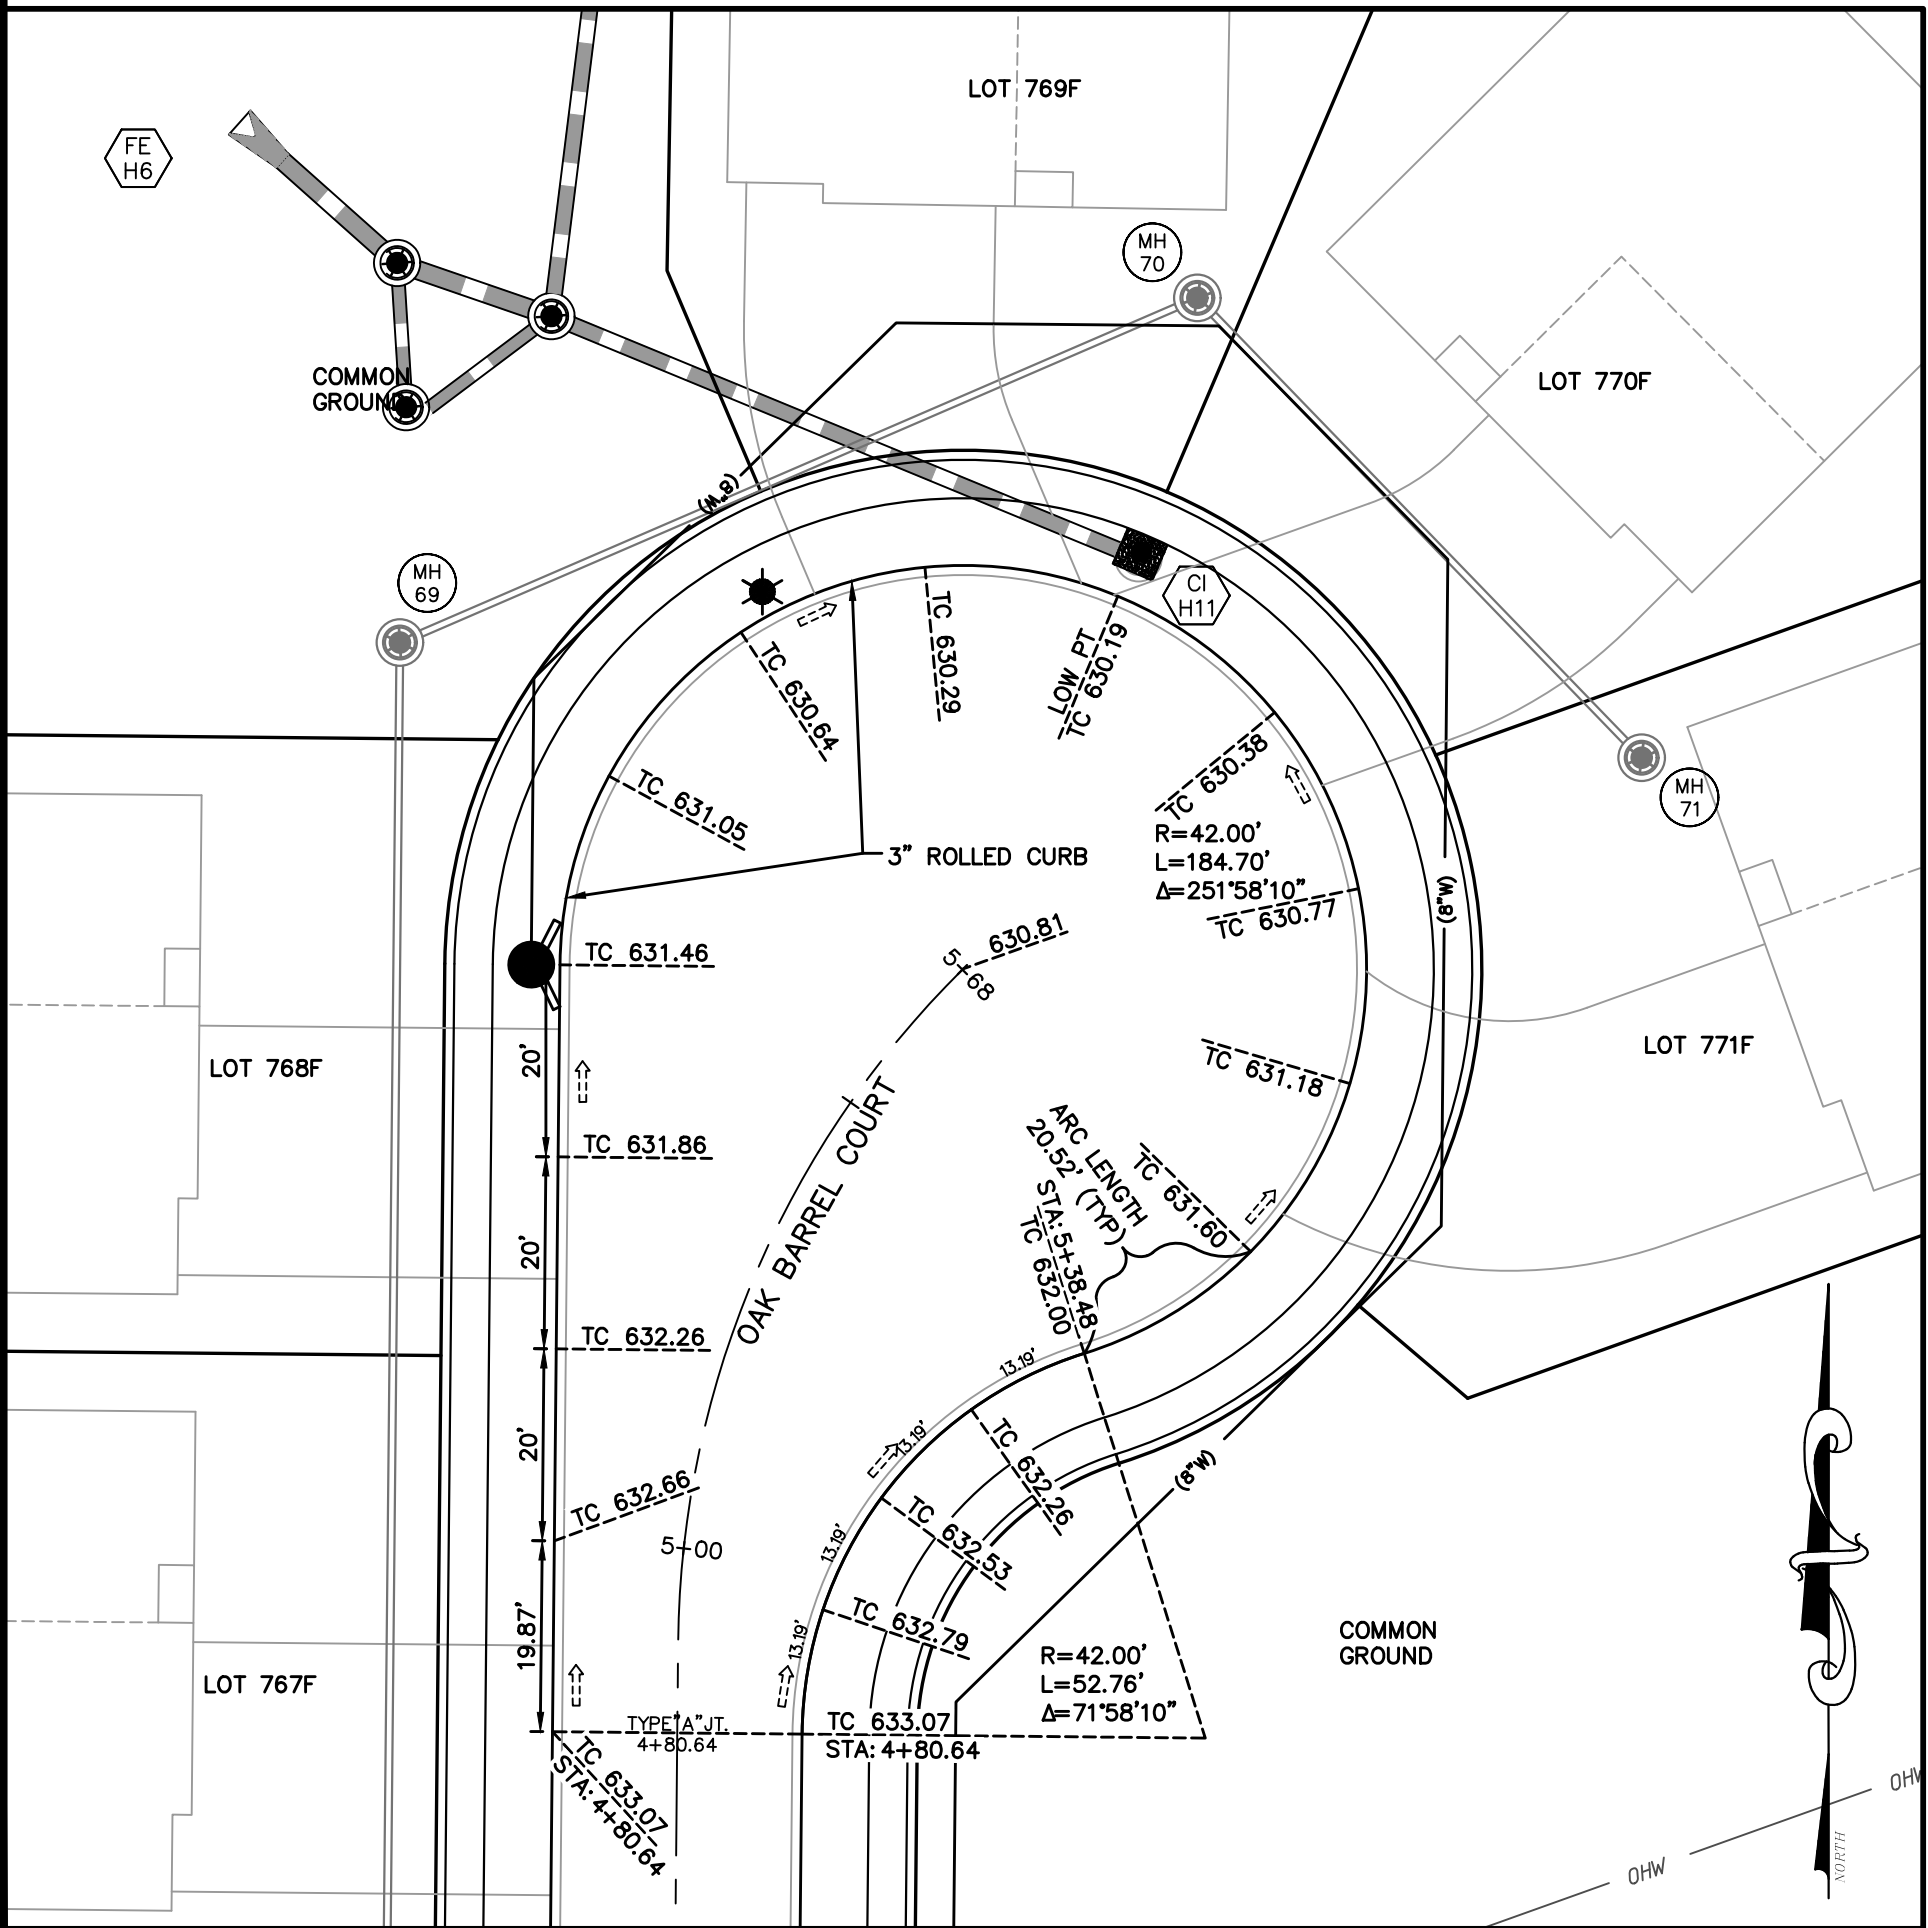

CUL-DE-SAC DETAIL
OAK BARREL COURT
SCALE: 1"=20'

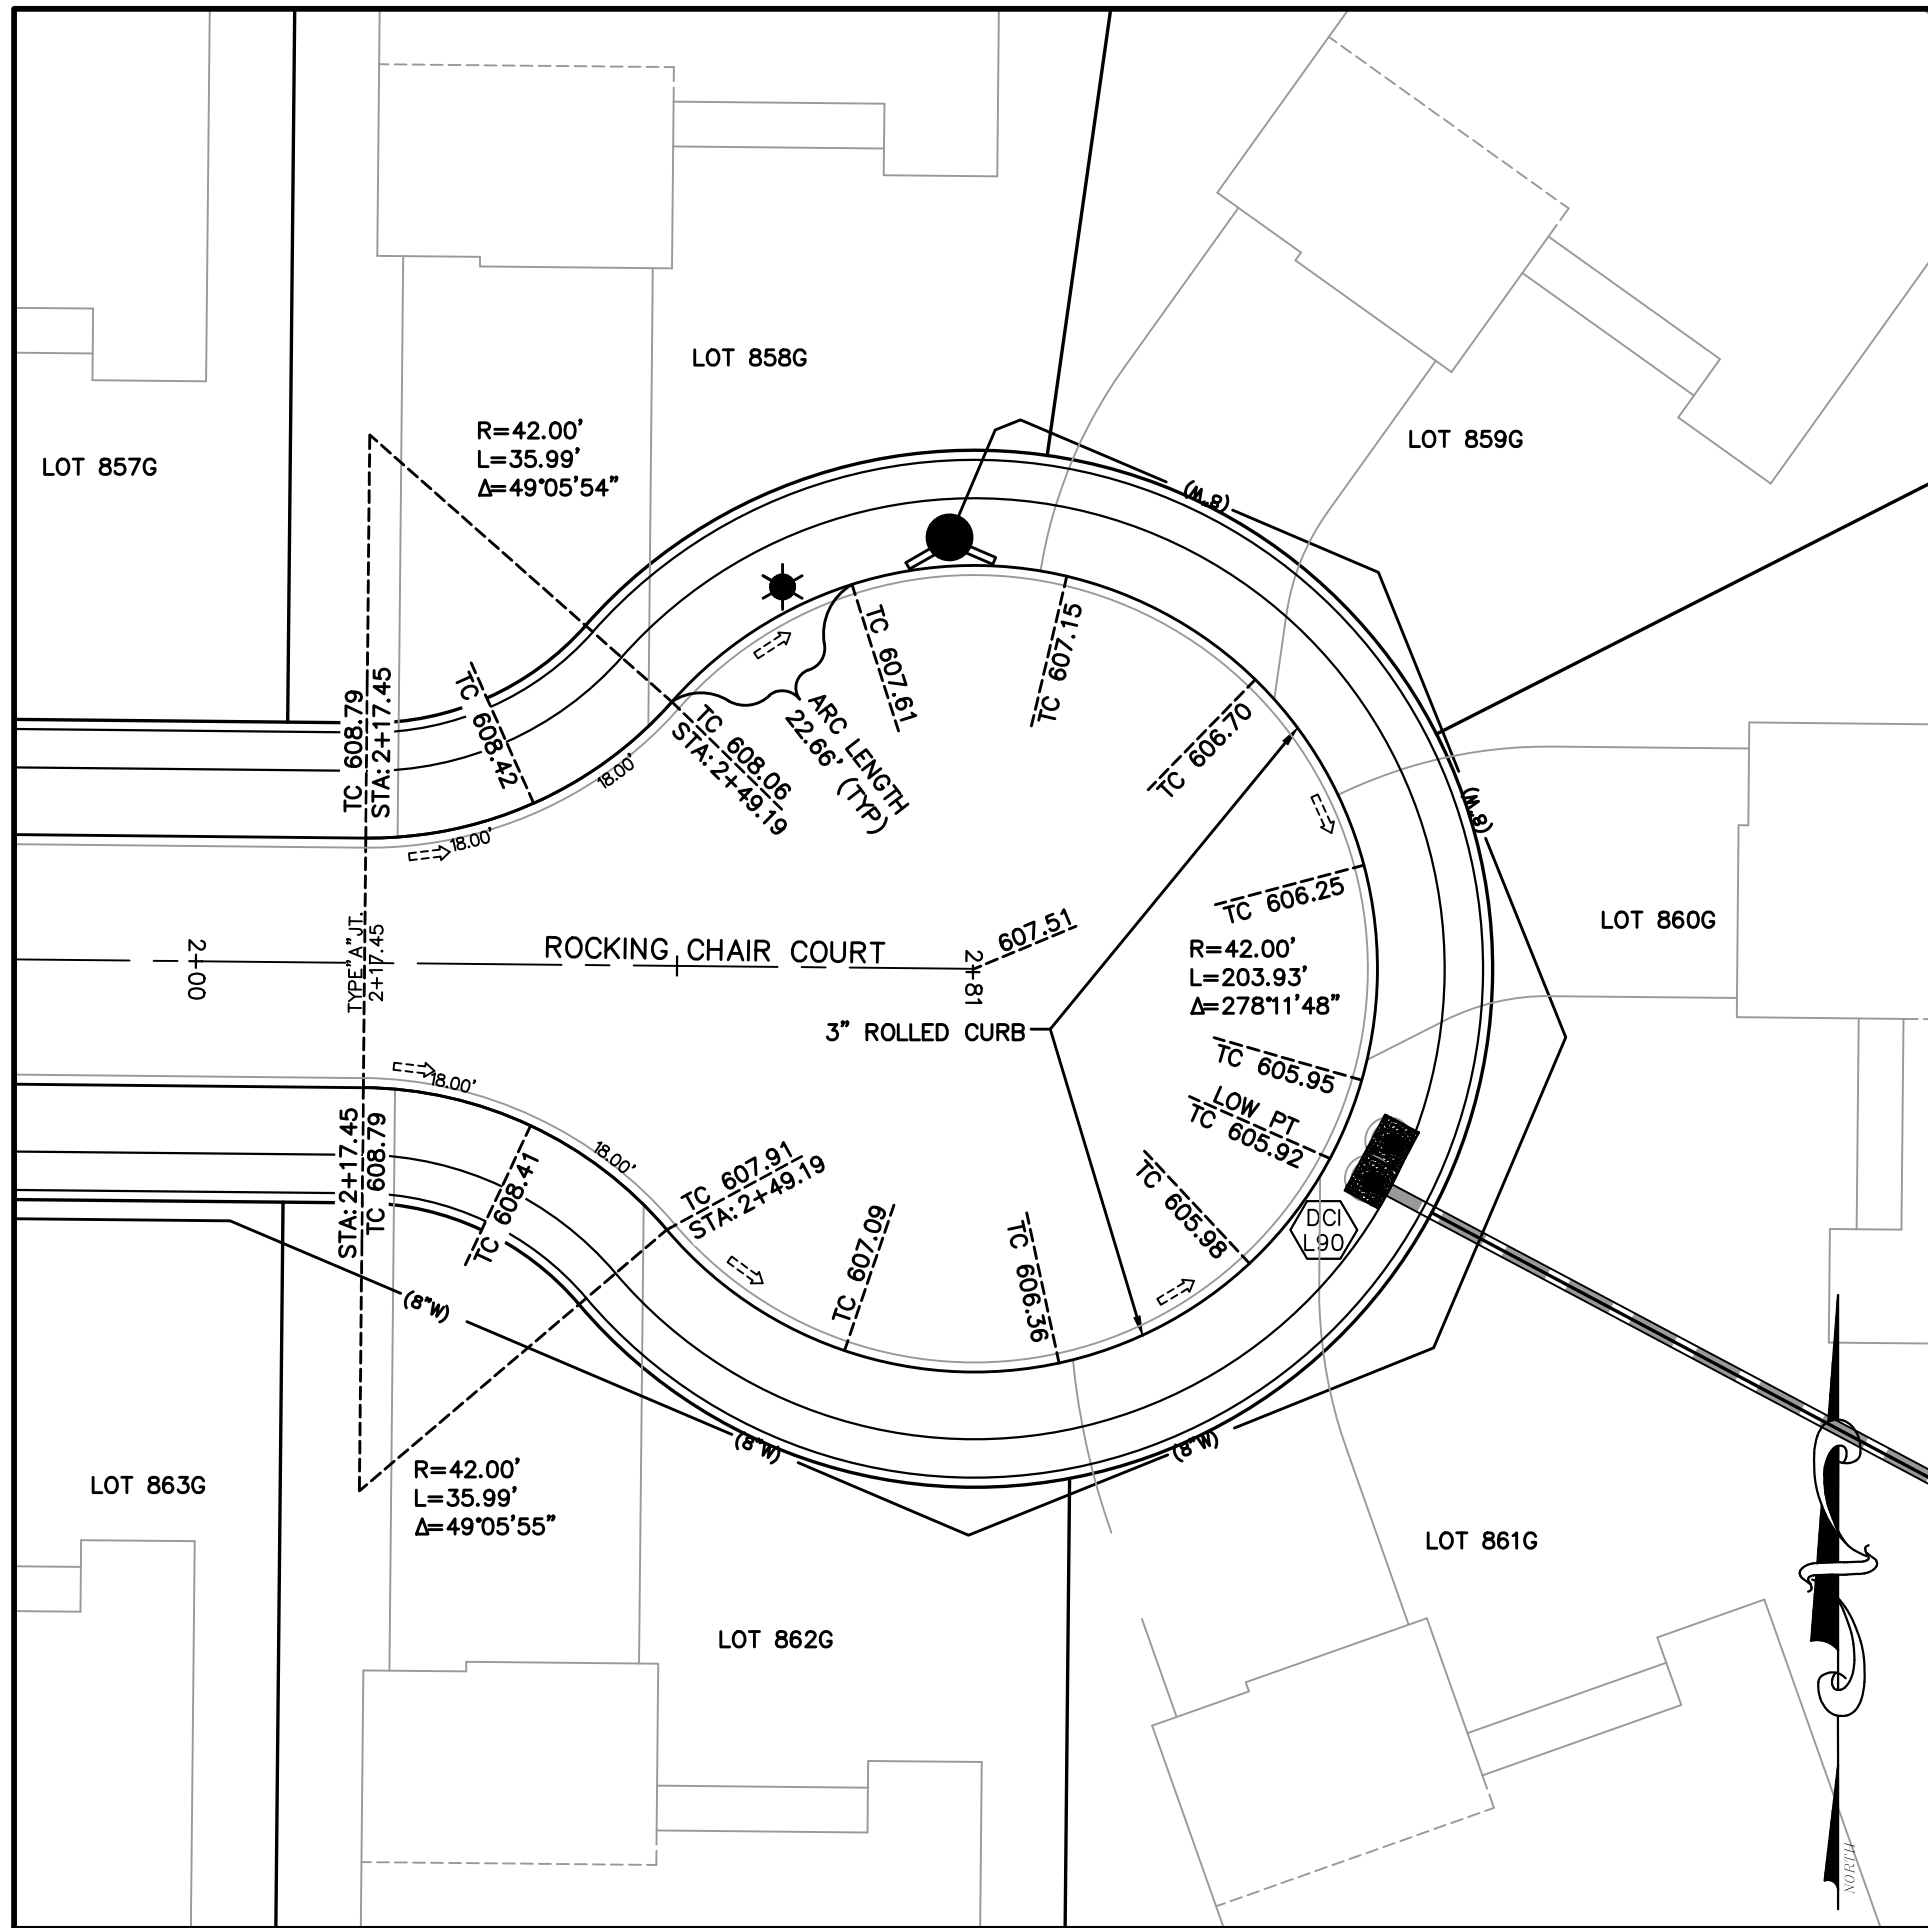

CUL-DE-SAC DETAIL
ROCKING CHAIR COURT
SCALE: 1"=20'

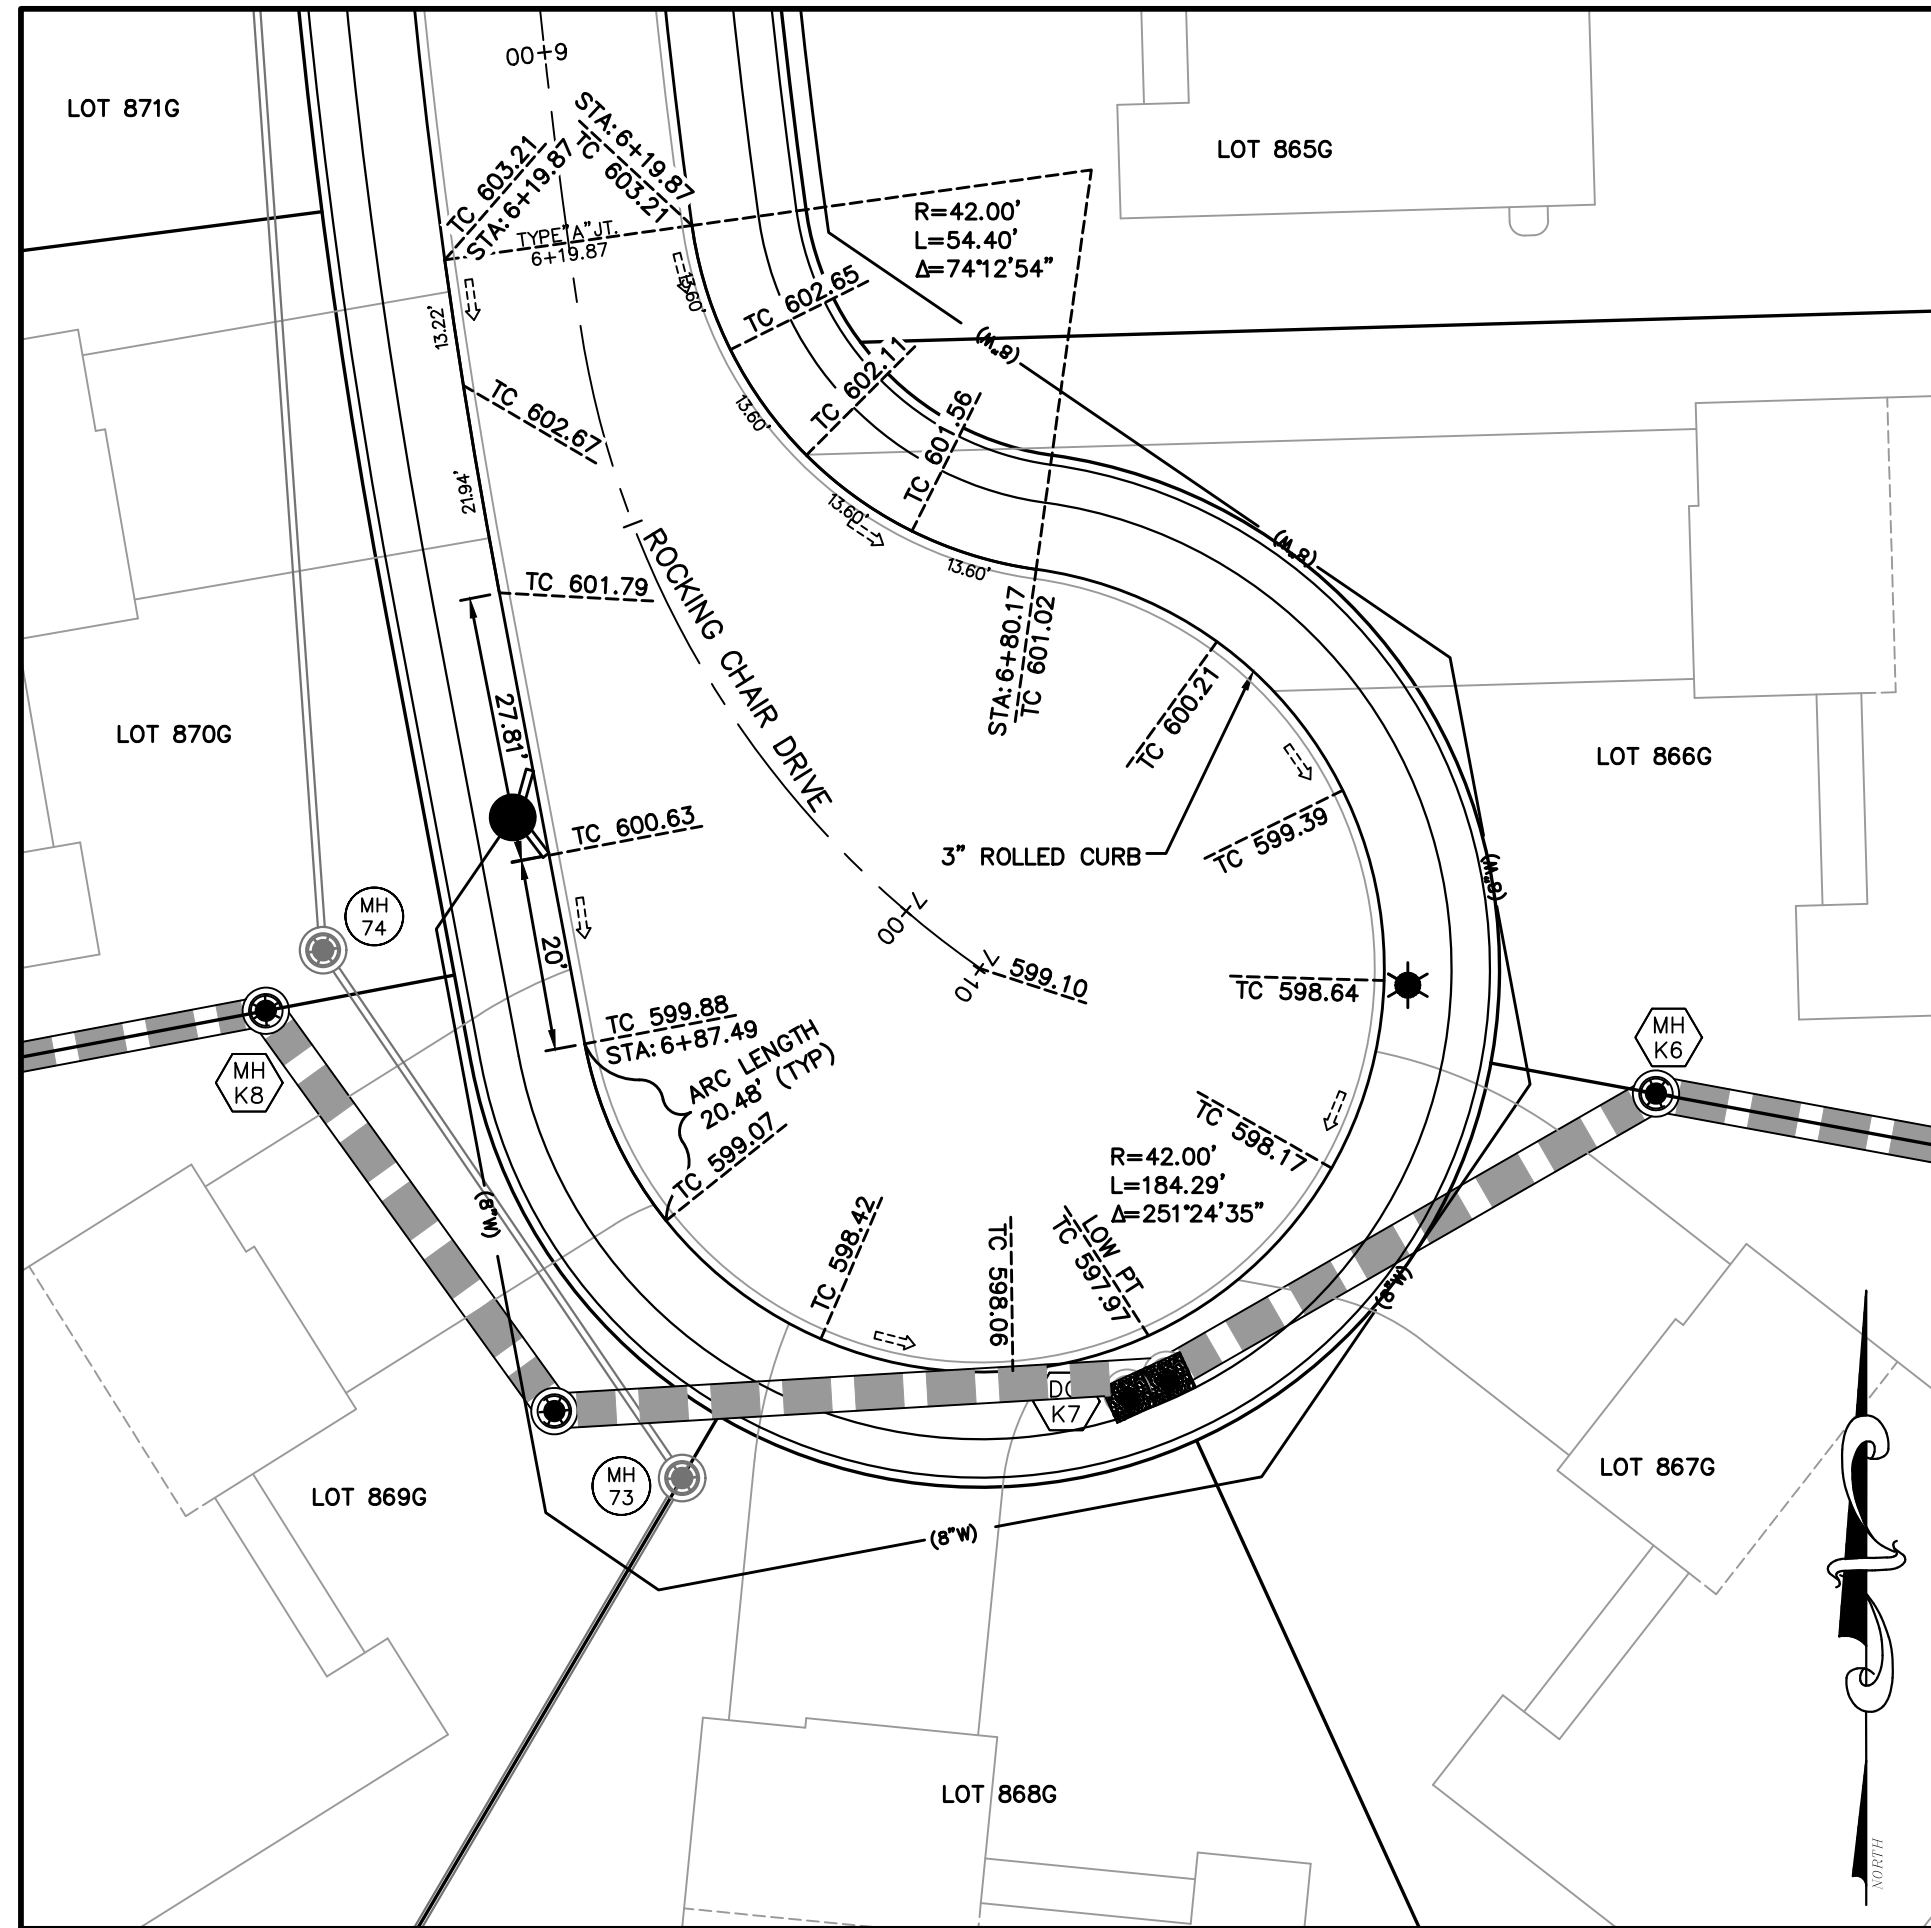

CUL-DE-SAC DETAIL
ROCKING CHAIR DRIVE
SCALE: 1"=20'

ISSUE	REMARKS/DATE
1	2024-08-13, INITIAL SUBMITTAL CITY PH.2
2	2024-11-08, REVISED PER CITY COMMENTS
3	2025-01-03, REVISED PER CITY COMMENTS
4	2025-01-16, REVISED PER ST. CHARLES CO
5	2025-02-04, REVISED PER CITY COMMENTS

PROJECT TITLE

**HARVEST
AT HOPEWELL**
O'Fallon, Missouri
O'FALLON PHASE 2

THE STERLING CO.
ENGINEERS & SURVEYORS
5055 New Baumgartner Road
St. Louis, Missouri 63129
Ph 314-487-0440 Fax 314-487-8944
www.sterling-eng-survey.com
Corporate Certificate of Authority #001348

The Professional Engineer's seal and signature shall be on every sheet of this drawing. The Professional Engineer's seal shall be on the title sheet. All drawings shall be on one sheet. The Professional Engineer's seal shall be on the title sheet.



Date: 02-04-2025
Michael G. Boerding
License No. MO E-28643
Professional Engineer

HARVEST HOPEWELL, LLC
5091 New Baumgartner Road
St. Louis, Missouri 63129

WARPING DETAILS

P+Z No. 21-004994
City No. 21-011444
Date: 02-04-2025
Job No. 20-09-327

Page No.

13.16

IMP