




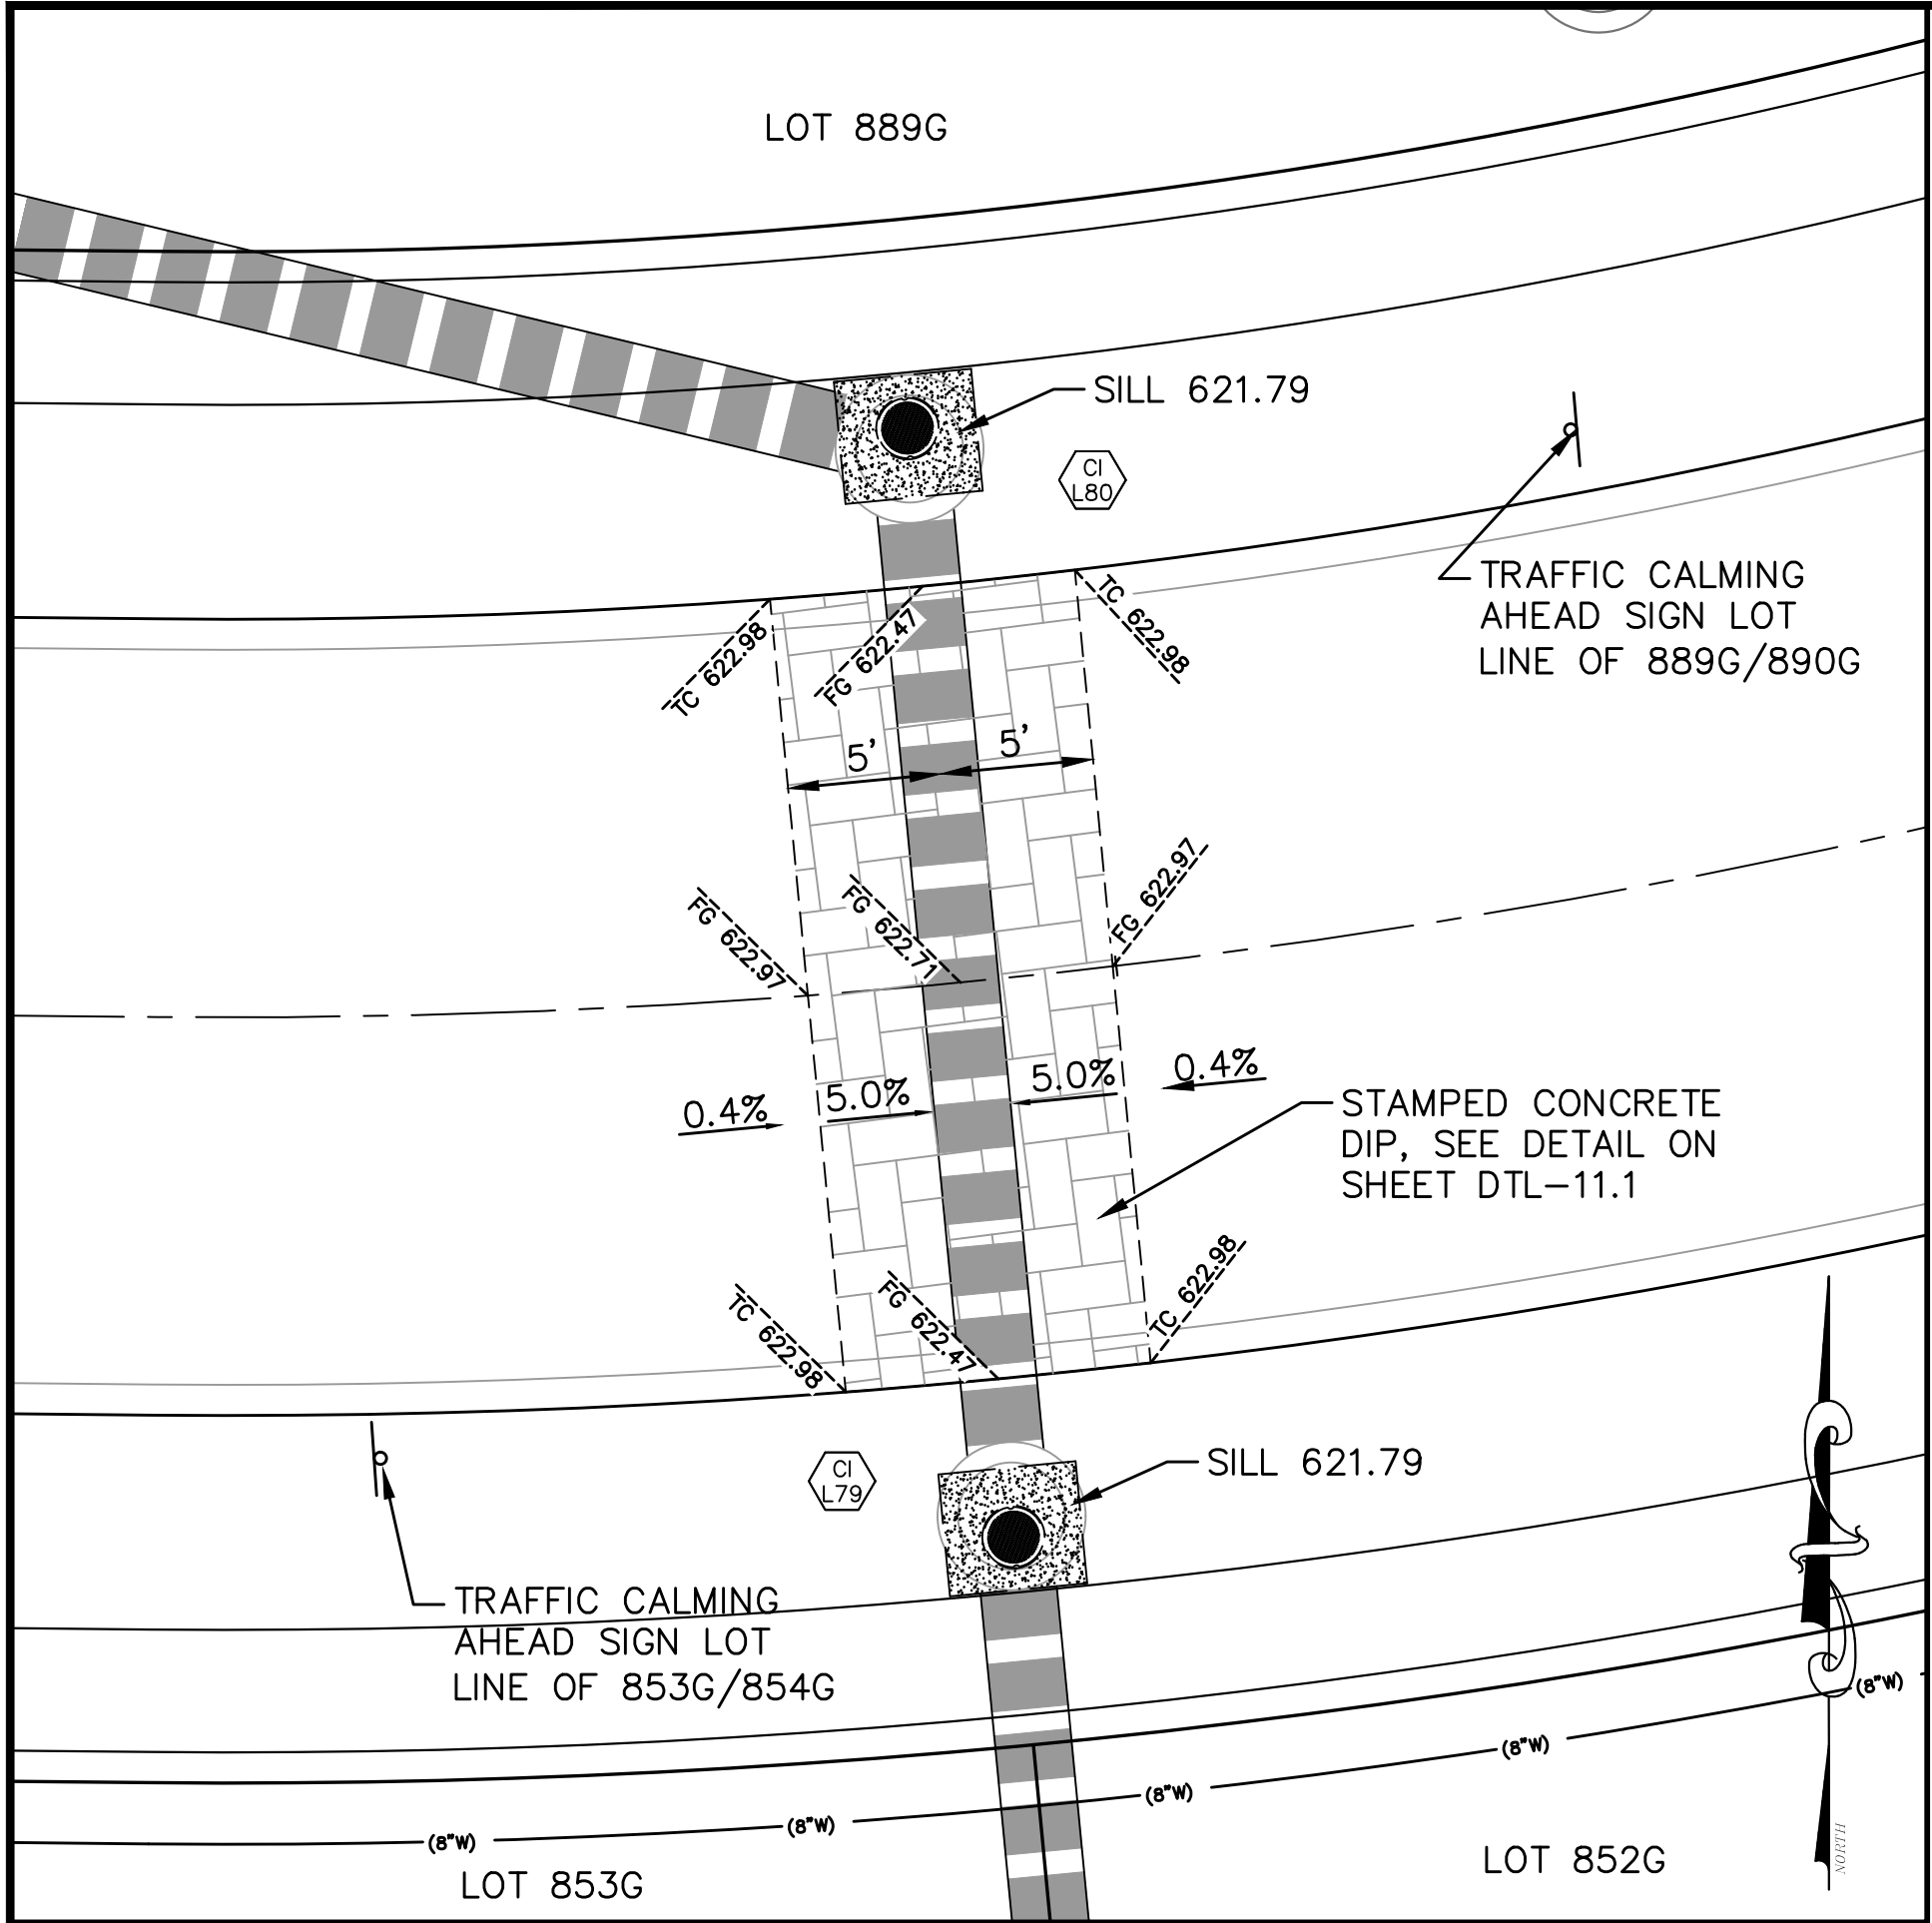


COUNTRY HOUSE DRIVE
TRAFFIC CALMING DIP @ CI L79-Cl L80
SCALE: 1"=10'

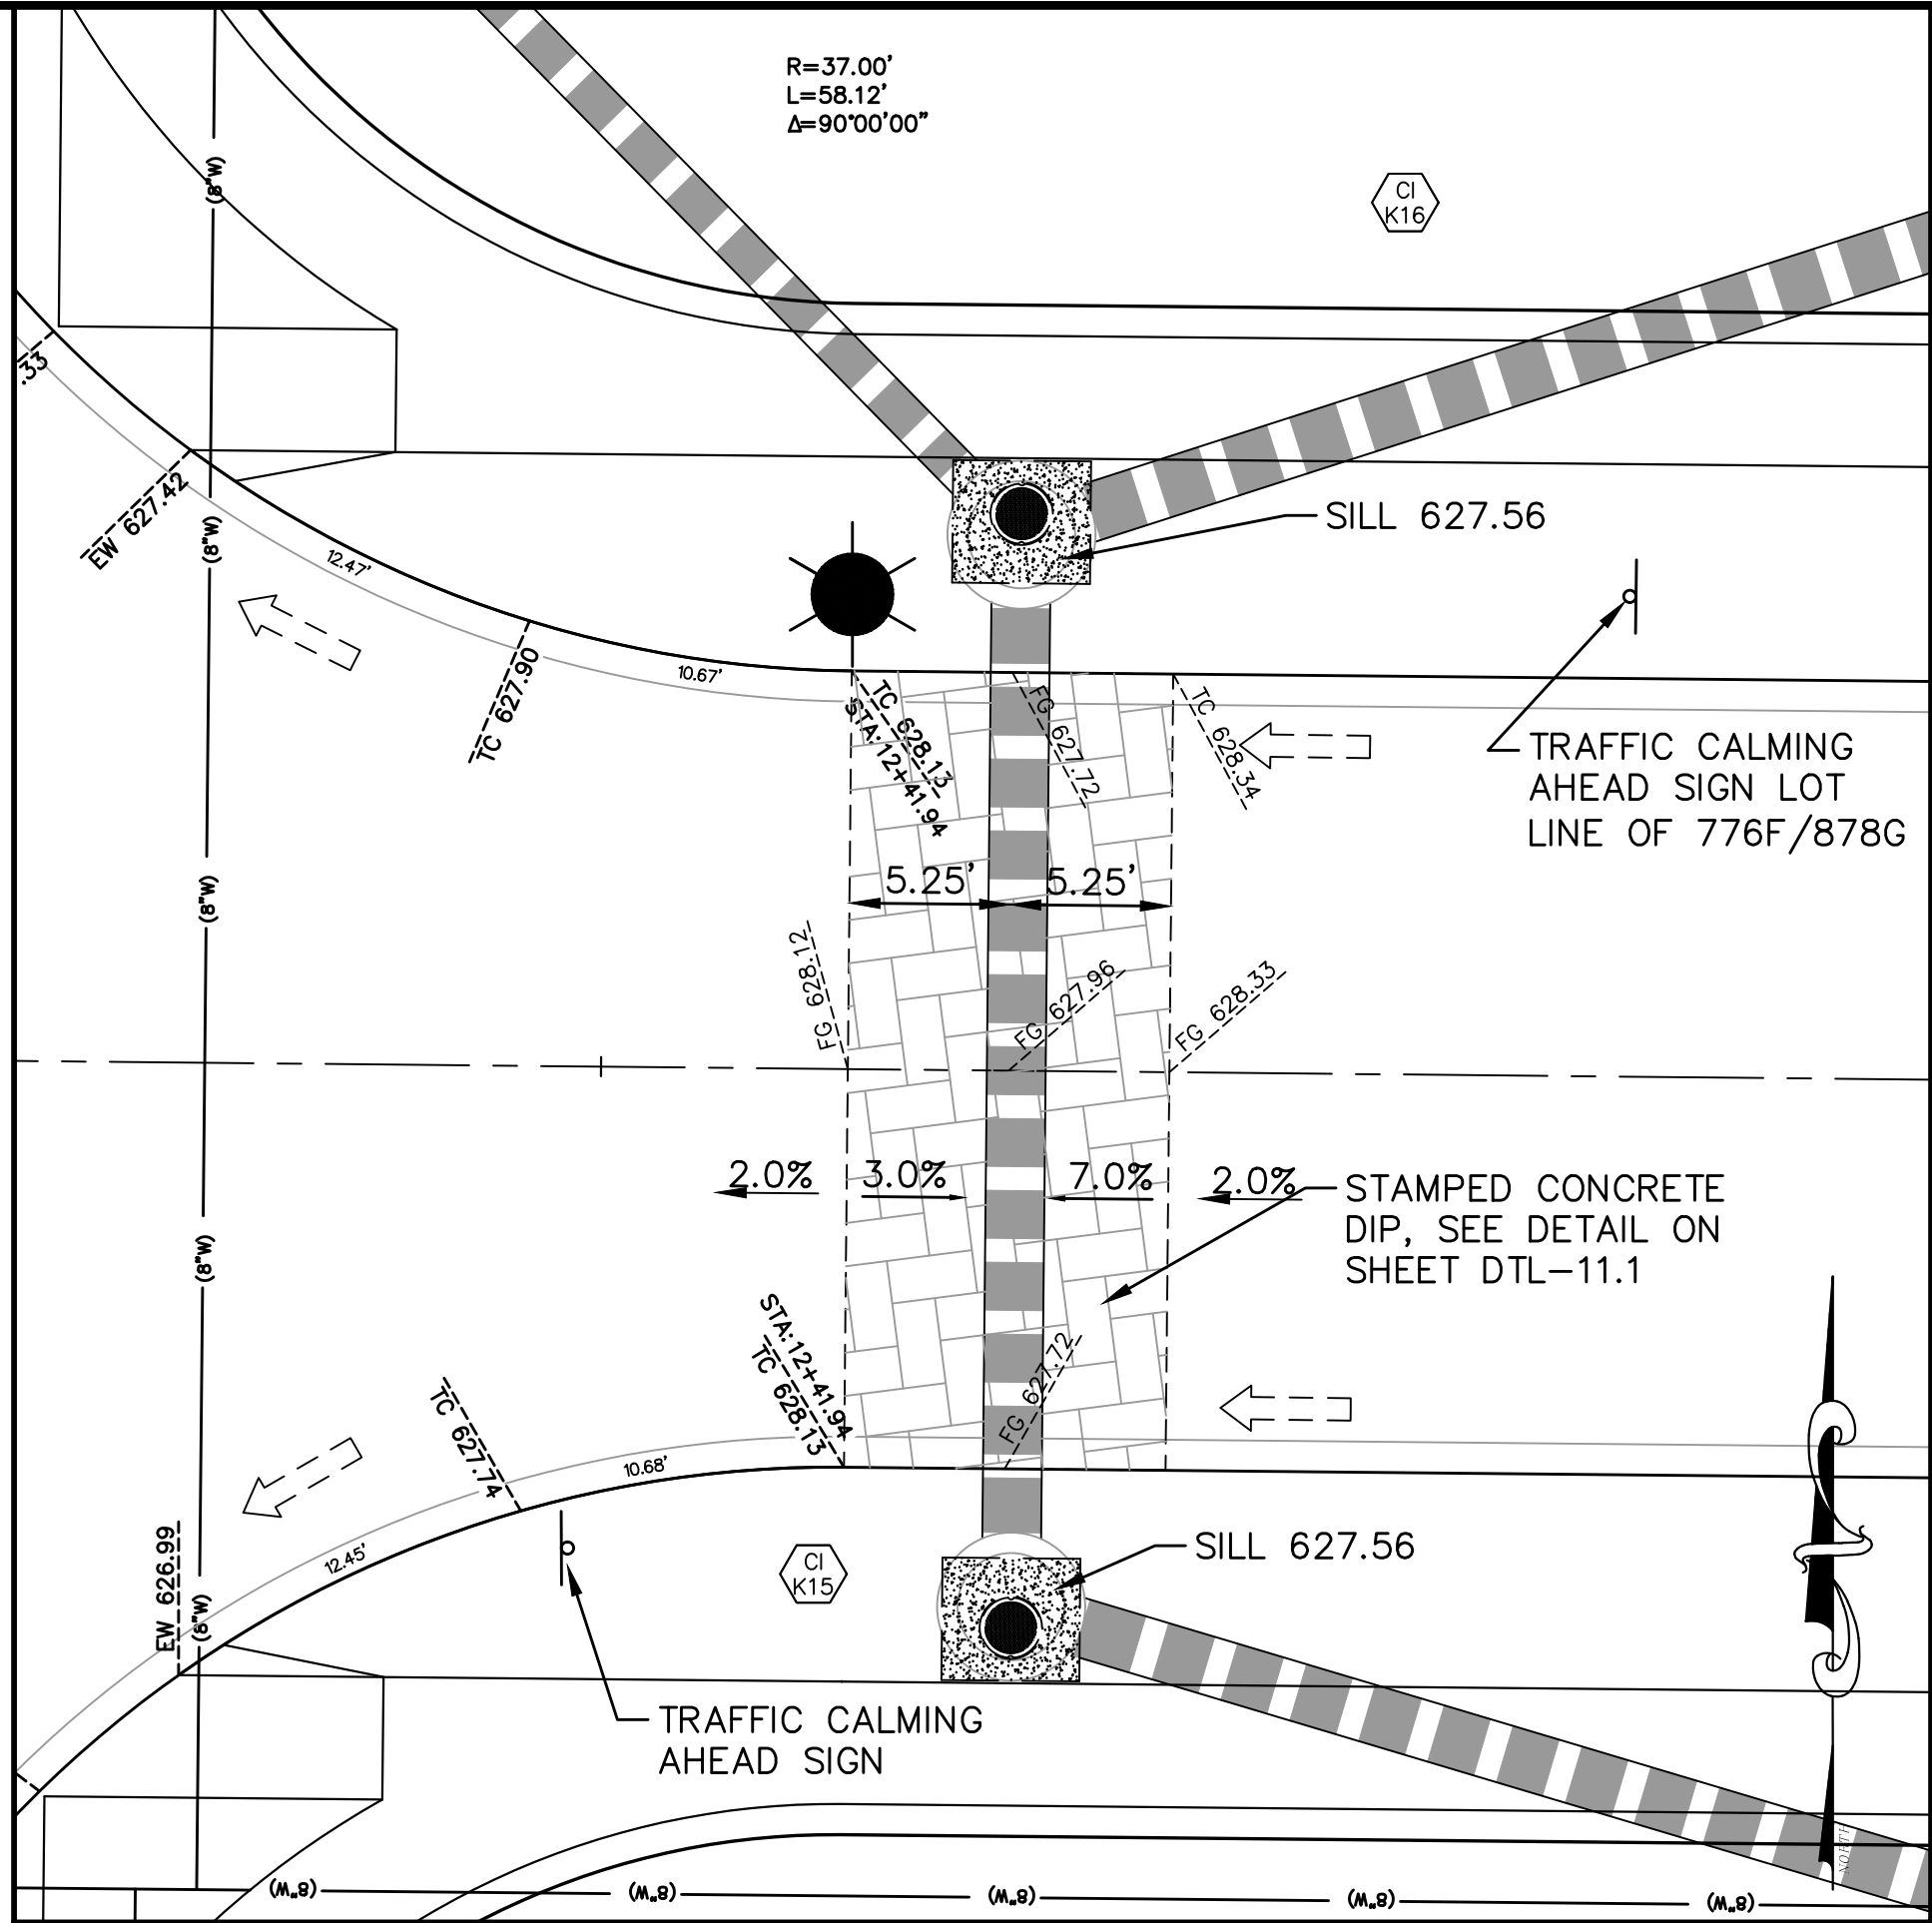


COUNTRY HOUSE DRIVE
TRAFFIC CALMING DIP @ CI K15-Cl K16
SCALE: 1"=10'

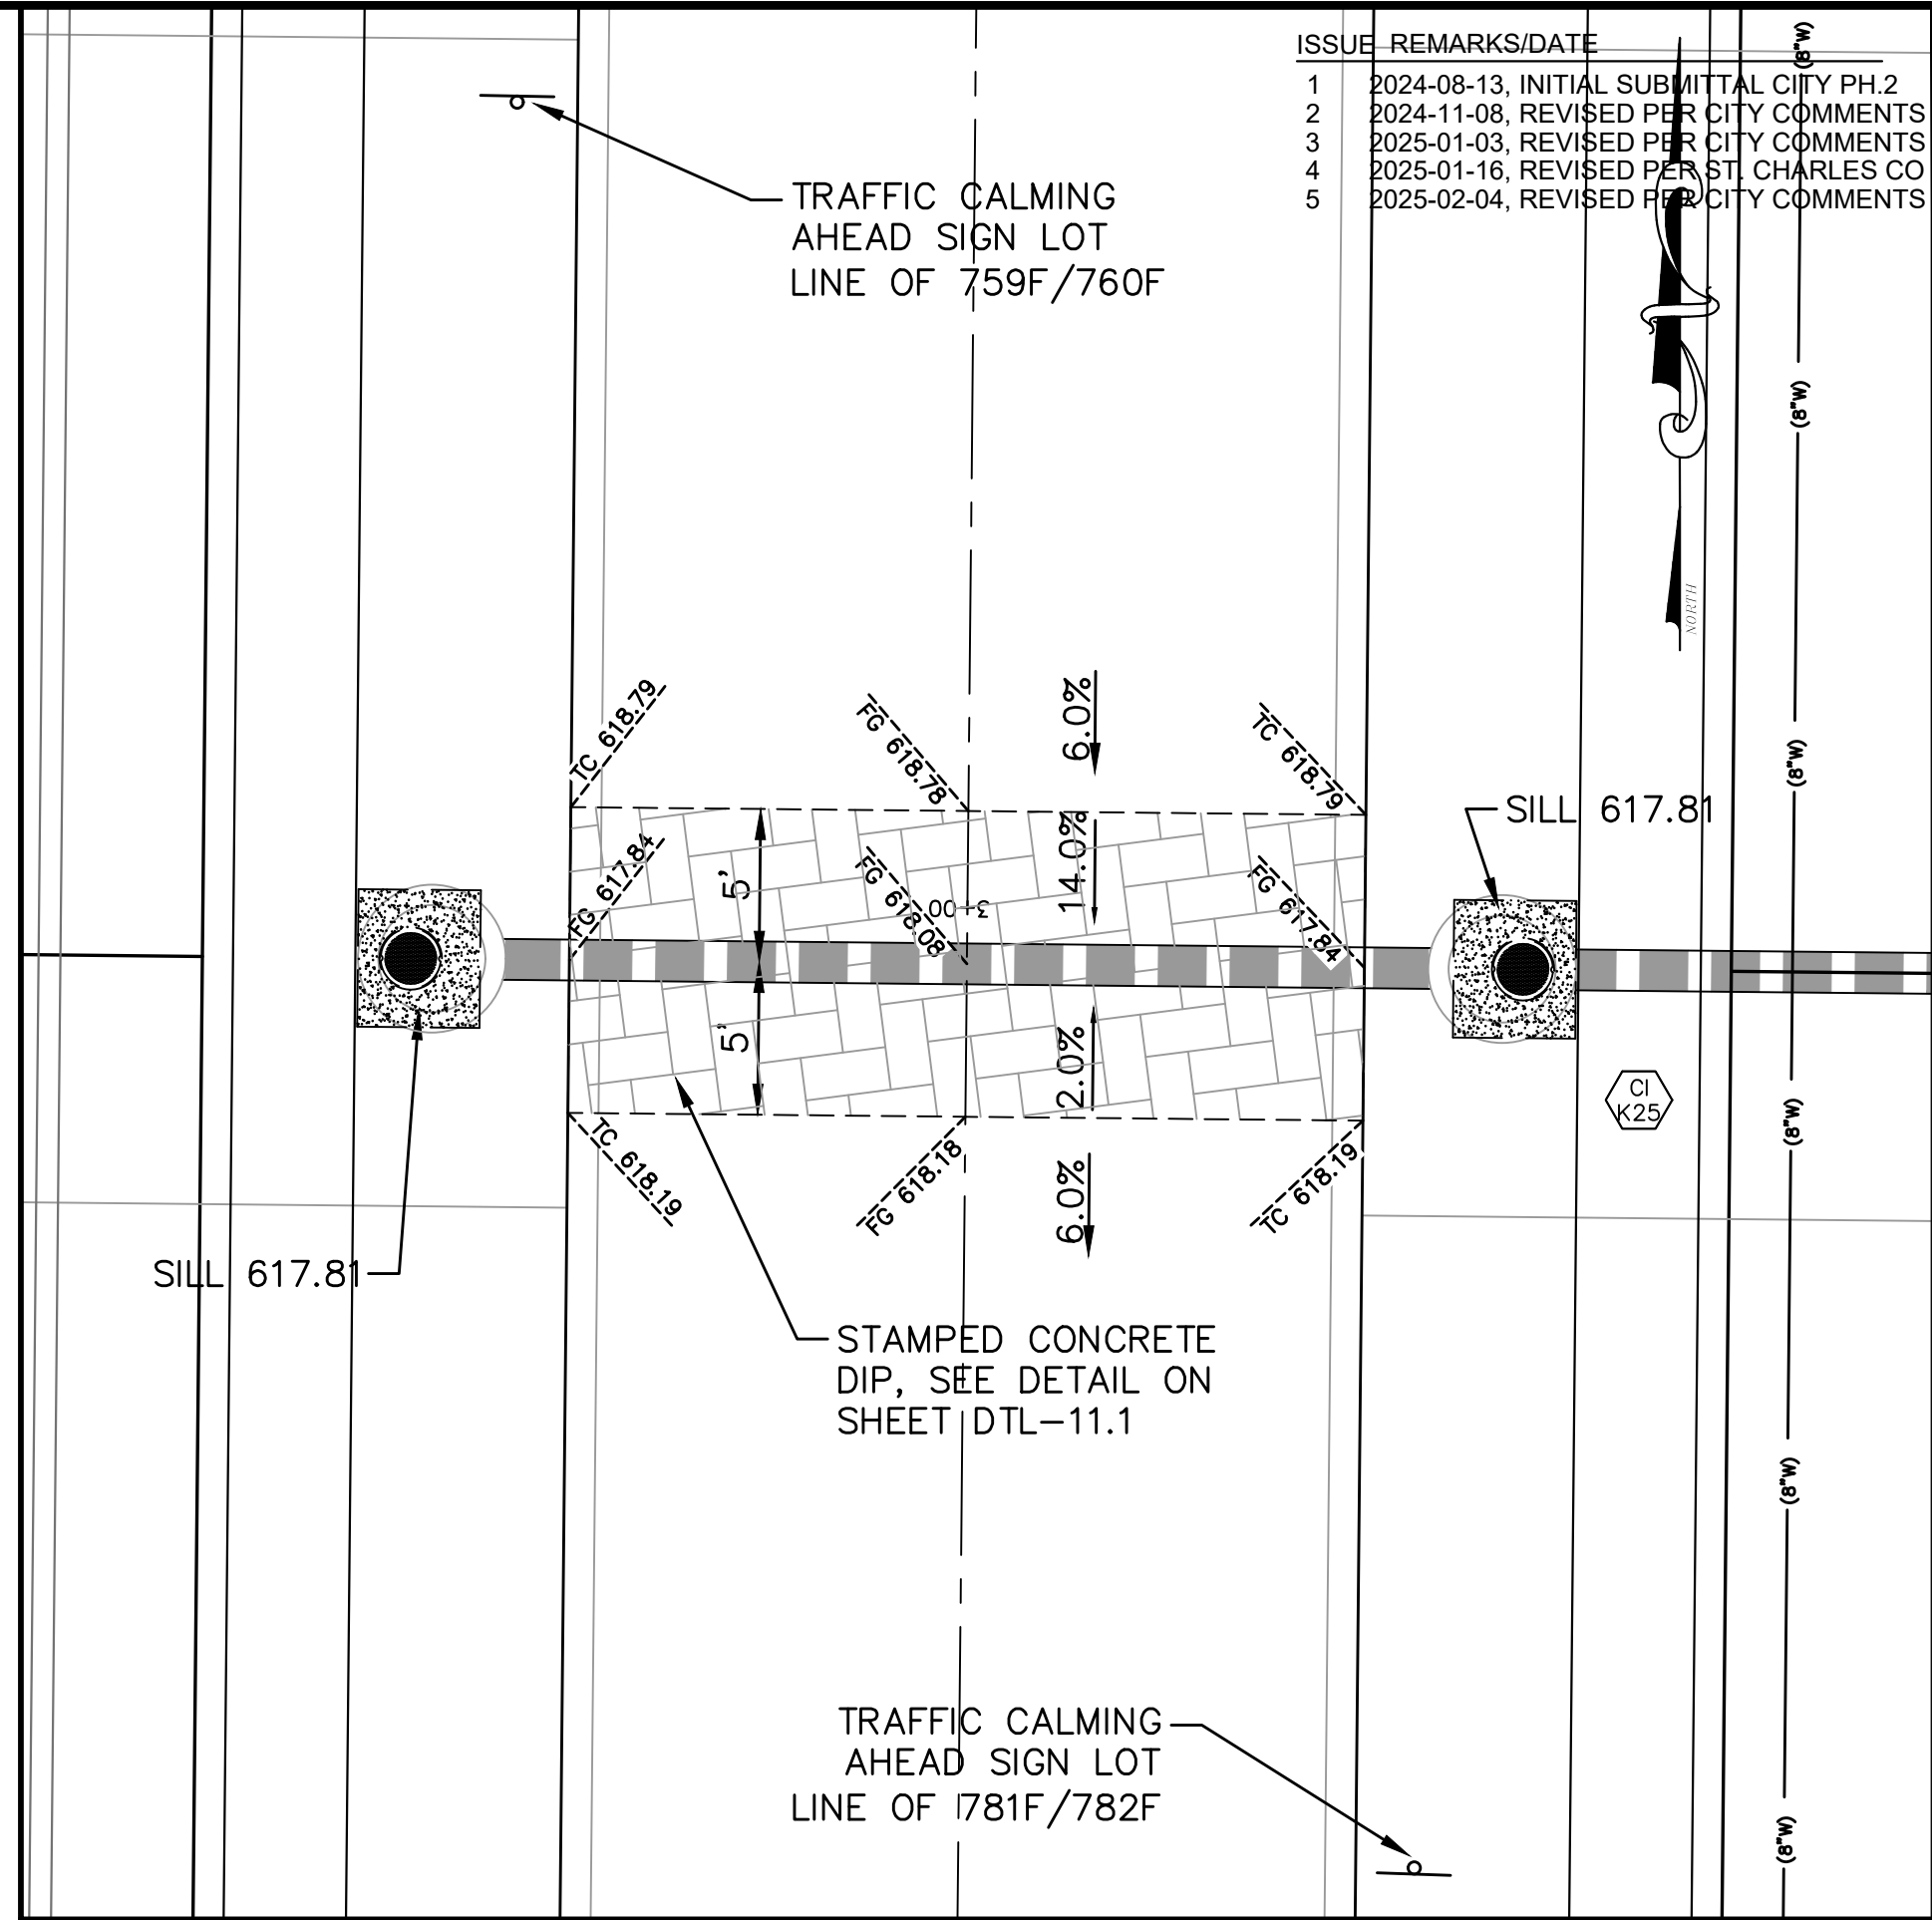


OAK BARREL DRIVE
TRAFFIC CALMING DIP @ CI K25-Cl K26
SCALE: 1"=10'

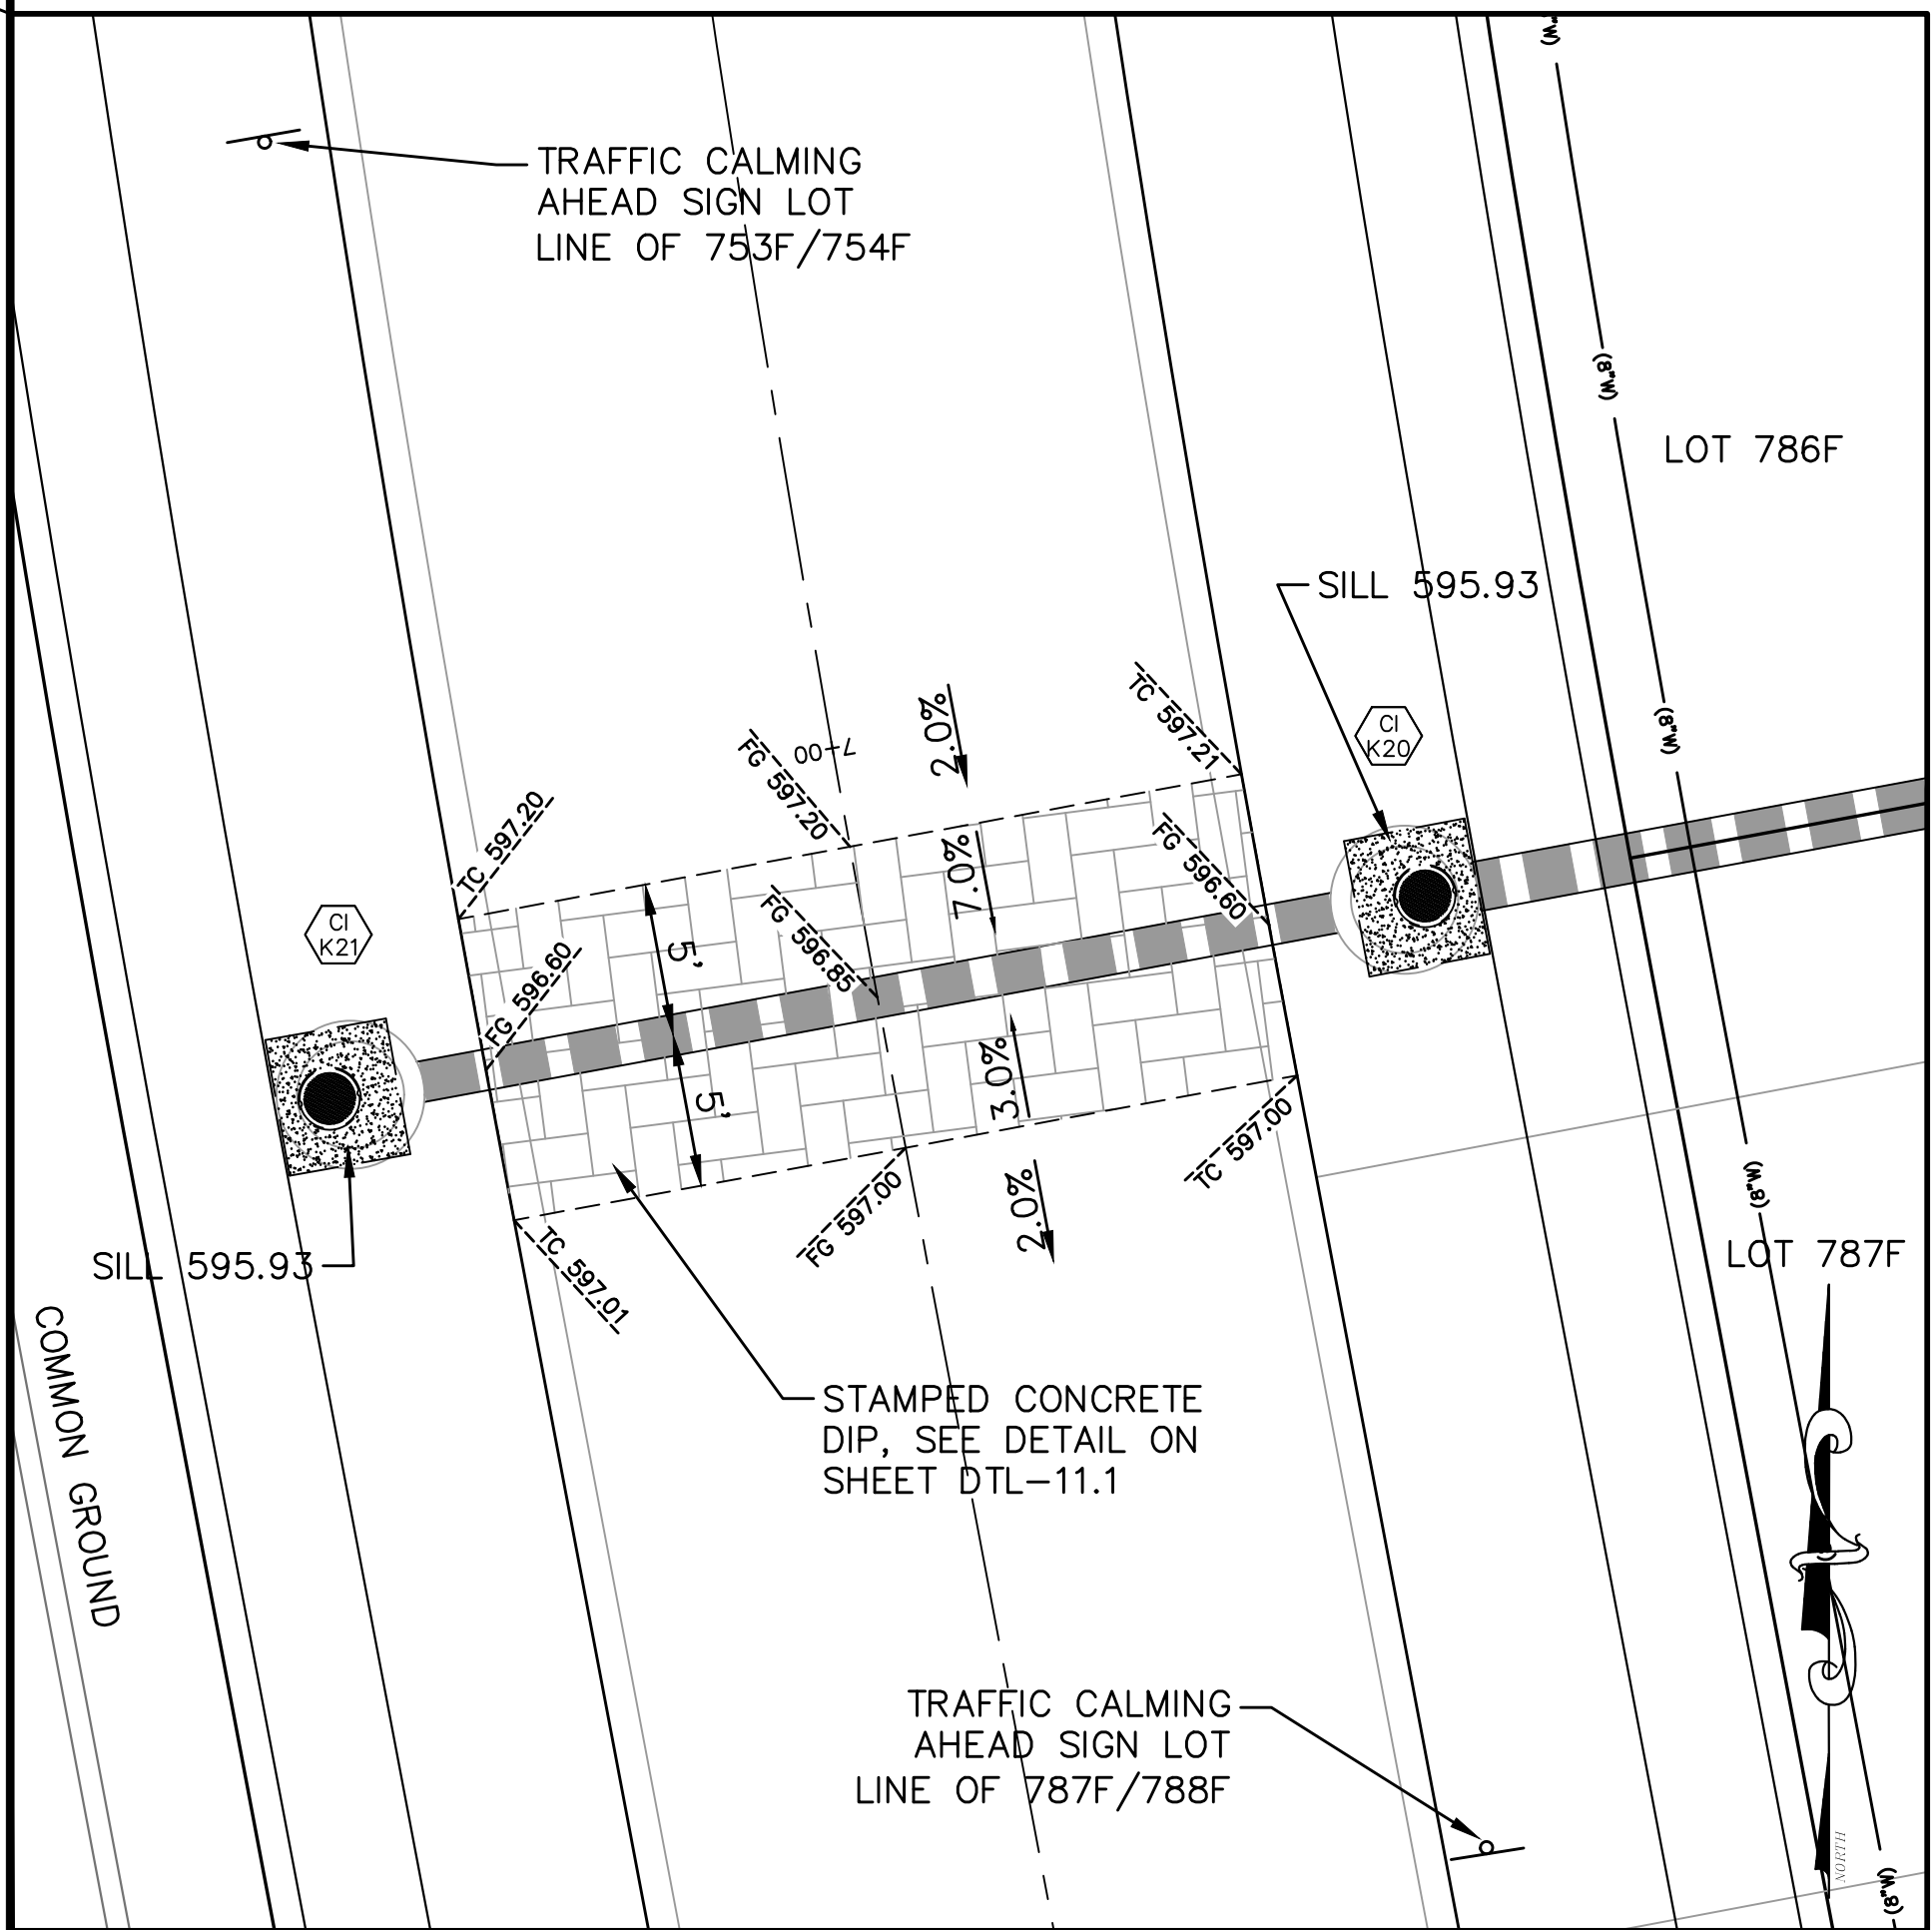

OAK BARREL DRIVE
TRAFFIC CALMING DIP @ CI K20-Cl K21
SCALE: 1"=10'

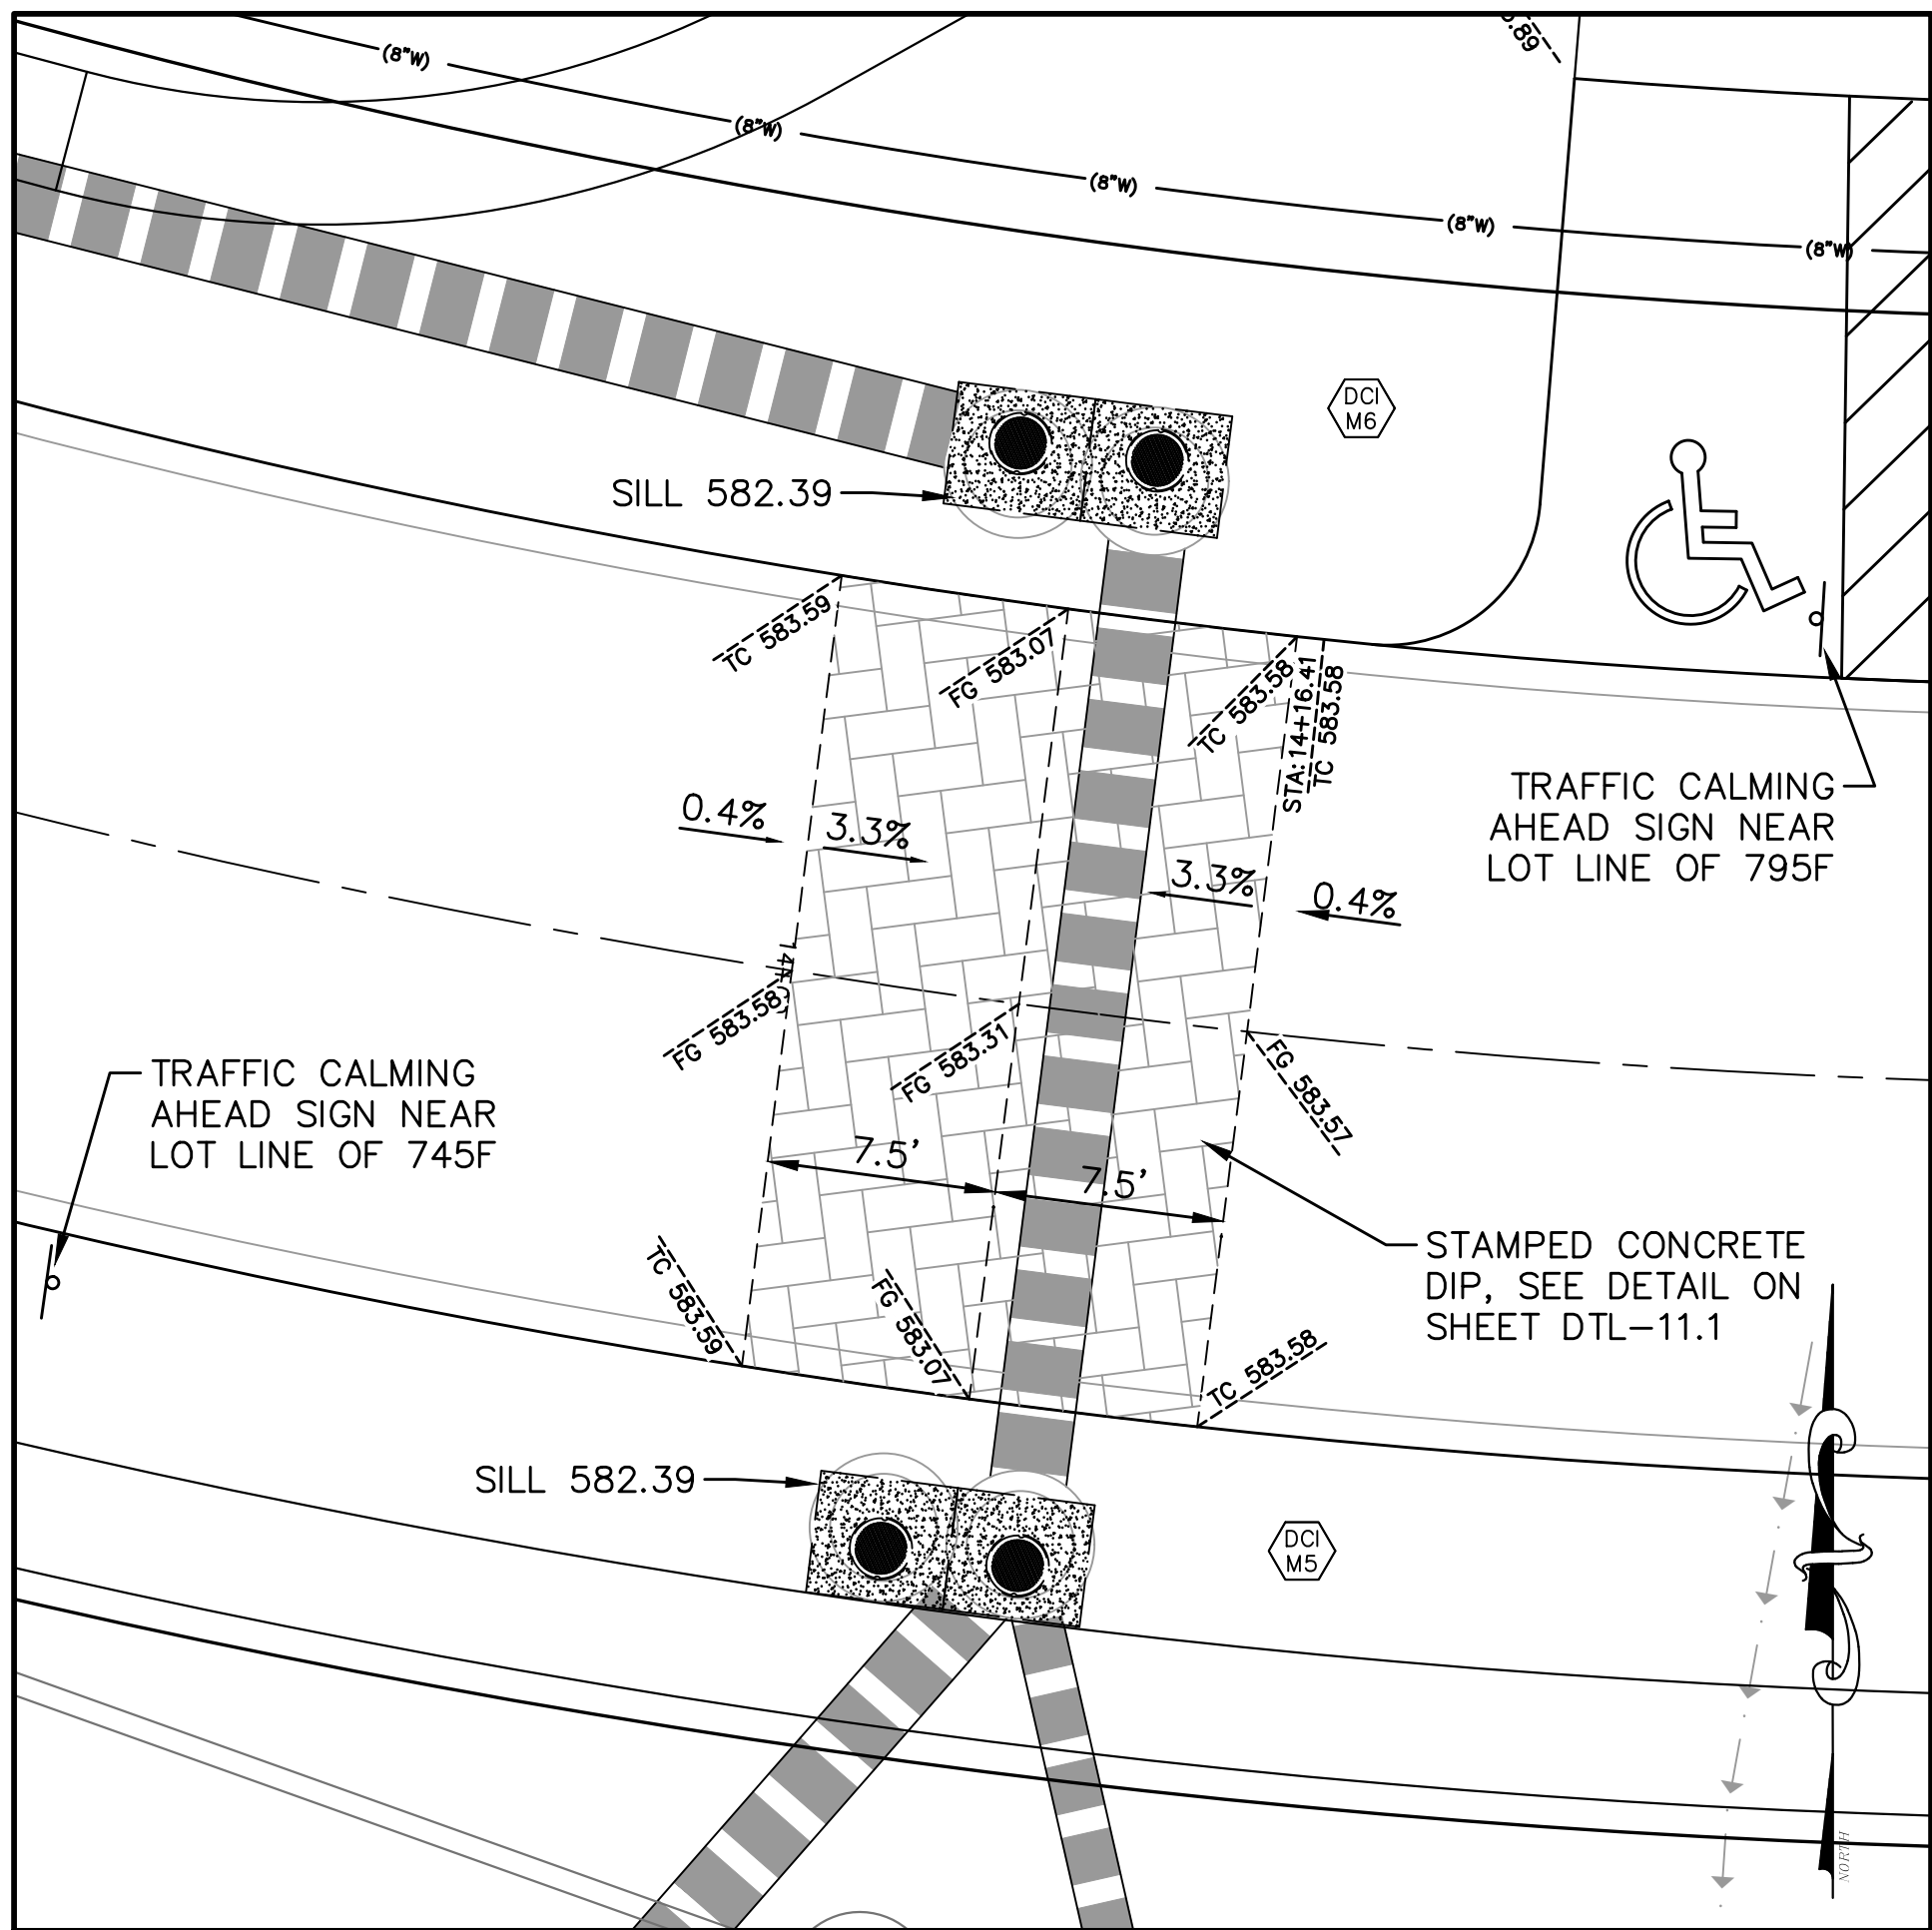

OAK BARREL DRIVE
TRAFFIC CALMING DIP @ DCI M5-DCI M6
SCALE: 1"=10'

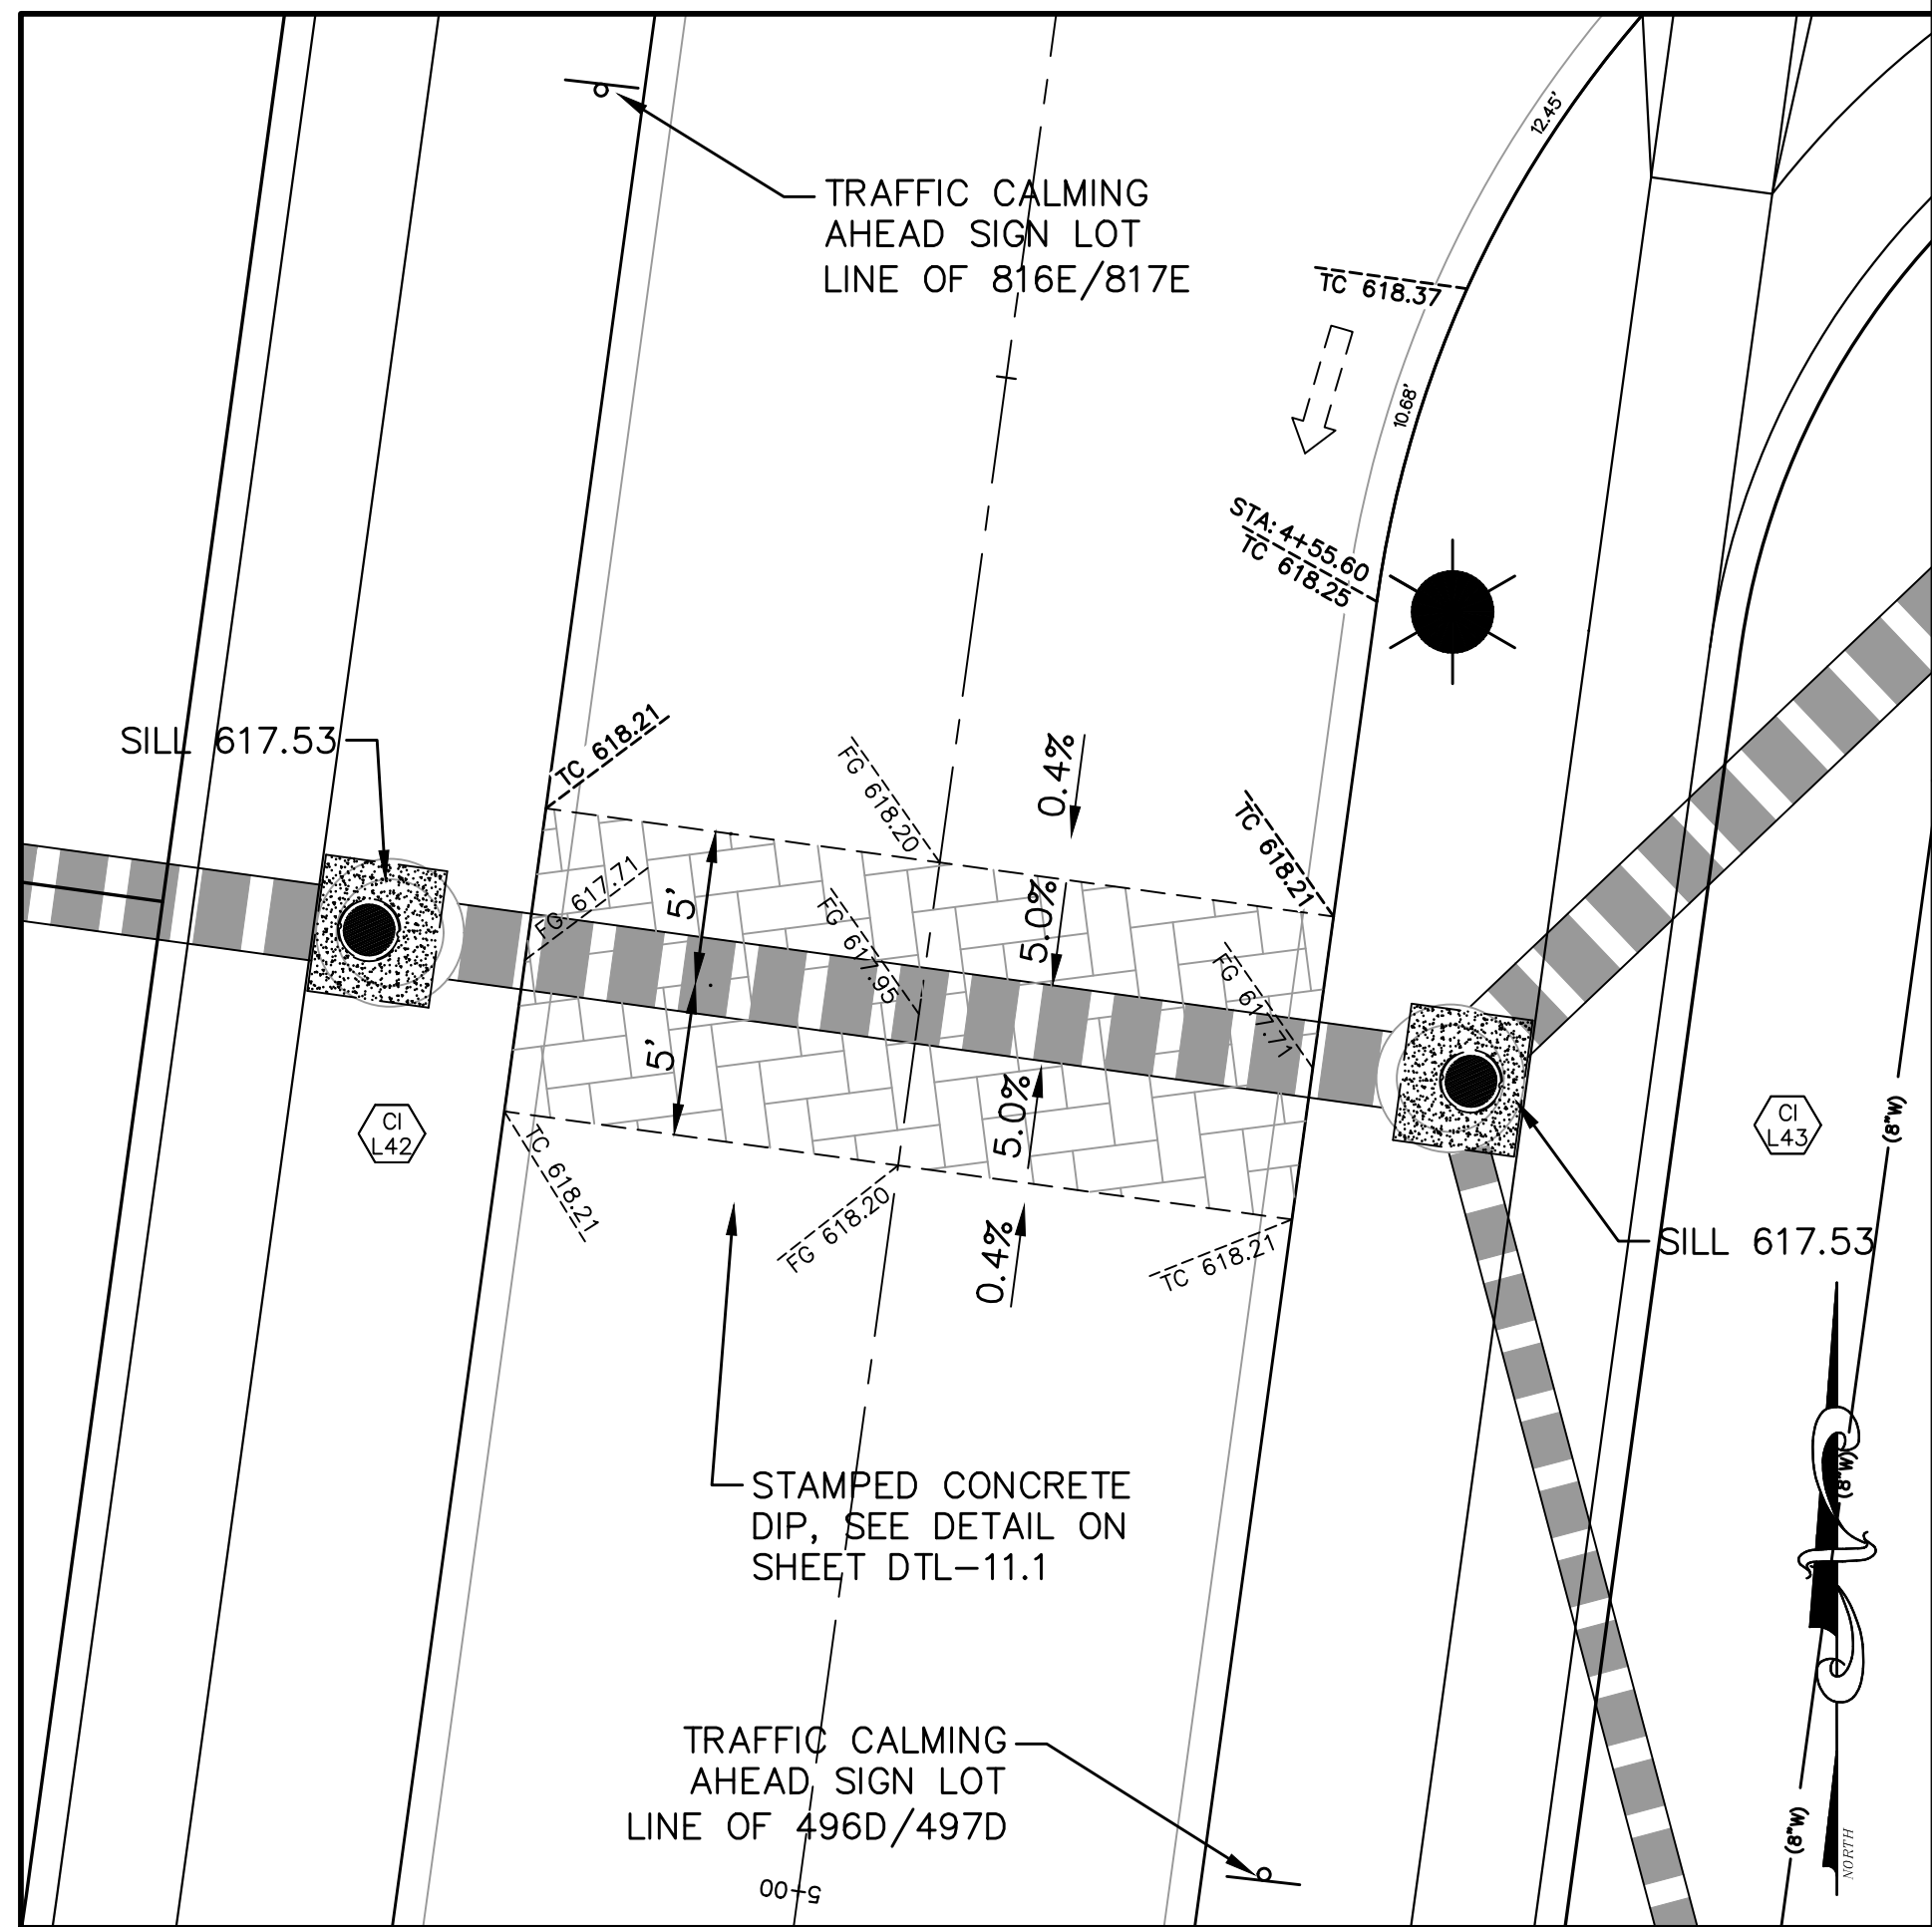

GRINDSTONE DRIVE
TRAFFIC CALMING DIP @ CI L42-Cl L43
SCALE: 1"=10'

PROJECT TITLE HARVEST AT HOPEWELL O'Fallon, Missouri O'FALLON PHASE 2	
THE STERLING CO. ENGINEERS & SURVEYORS 5055 New Baumgartner Road St. Louis, Missouri 63129 Ph 314-487-0440 Fax 314-487-8944 www.sterling-eng-survey.com Corporate Certificate of Authority #001348	
 Date: 02-04-2025 Michael G. Boarding License No. MO E-28643 Professional Engineer	
TRAFFIC CALMING DETAILS	
HARVEST HOPEWELL, LLC 5091 New Baumgartner Road St. Louis, Missouri 63129	
P+Z No. 21-004994 City No. 21-011444 Date: 02-04-2025 Job No. 20-09-327 Page No.	
13.22 IMP	