



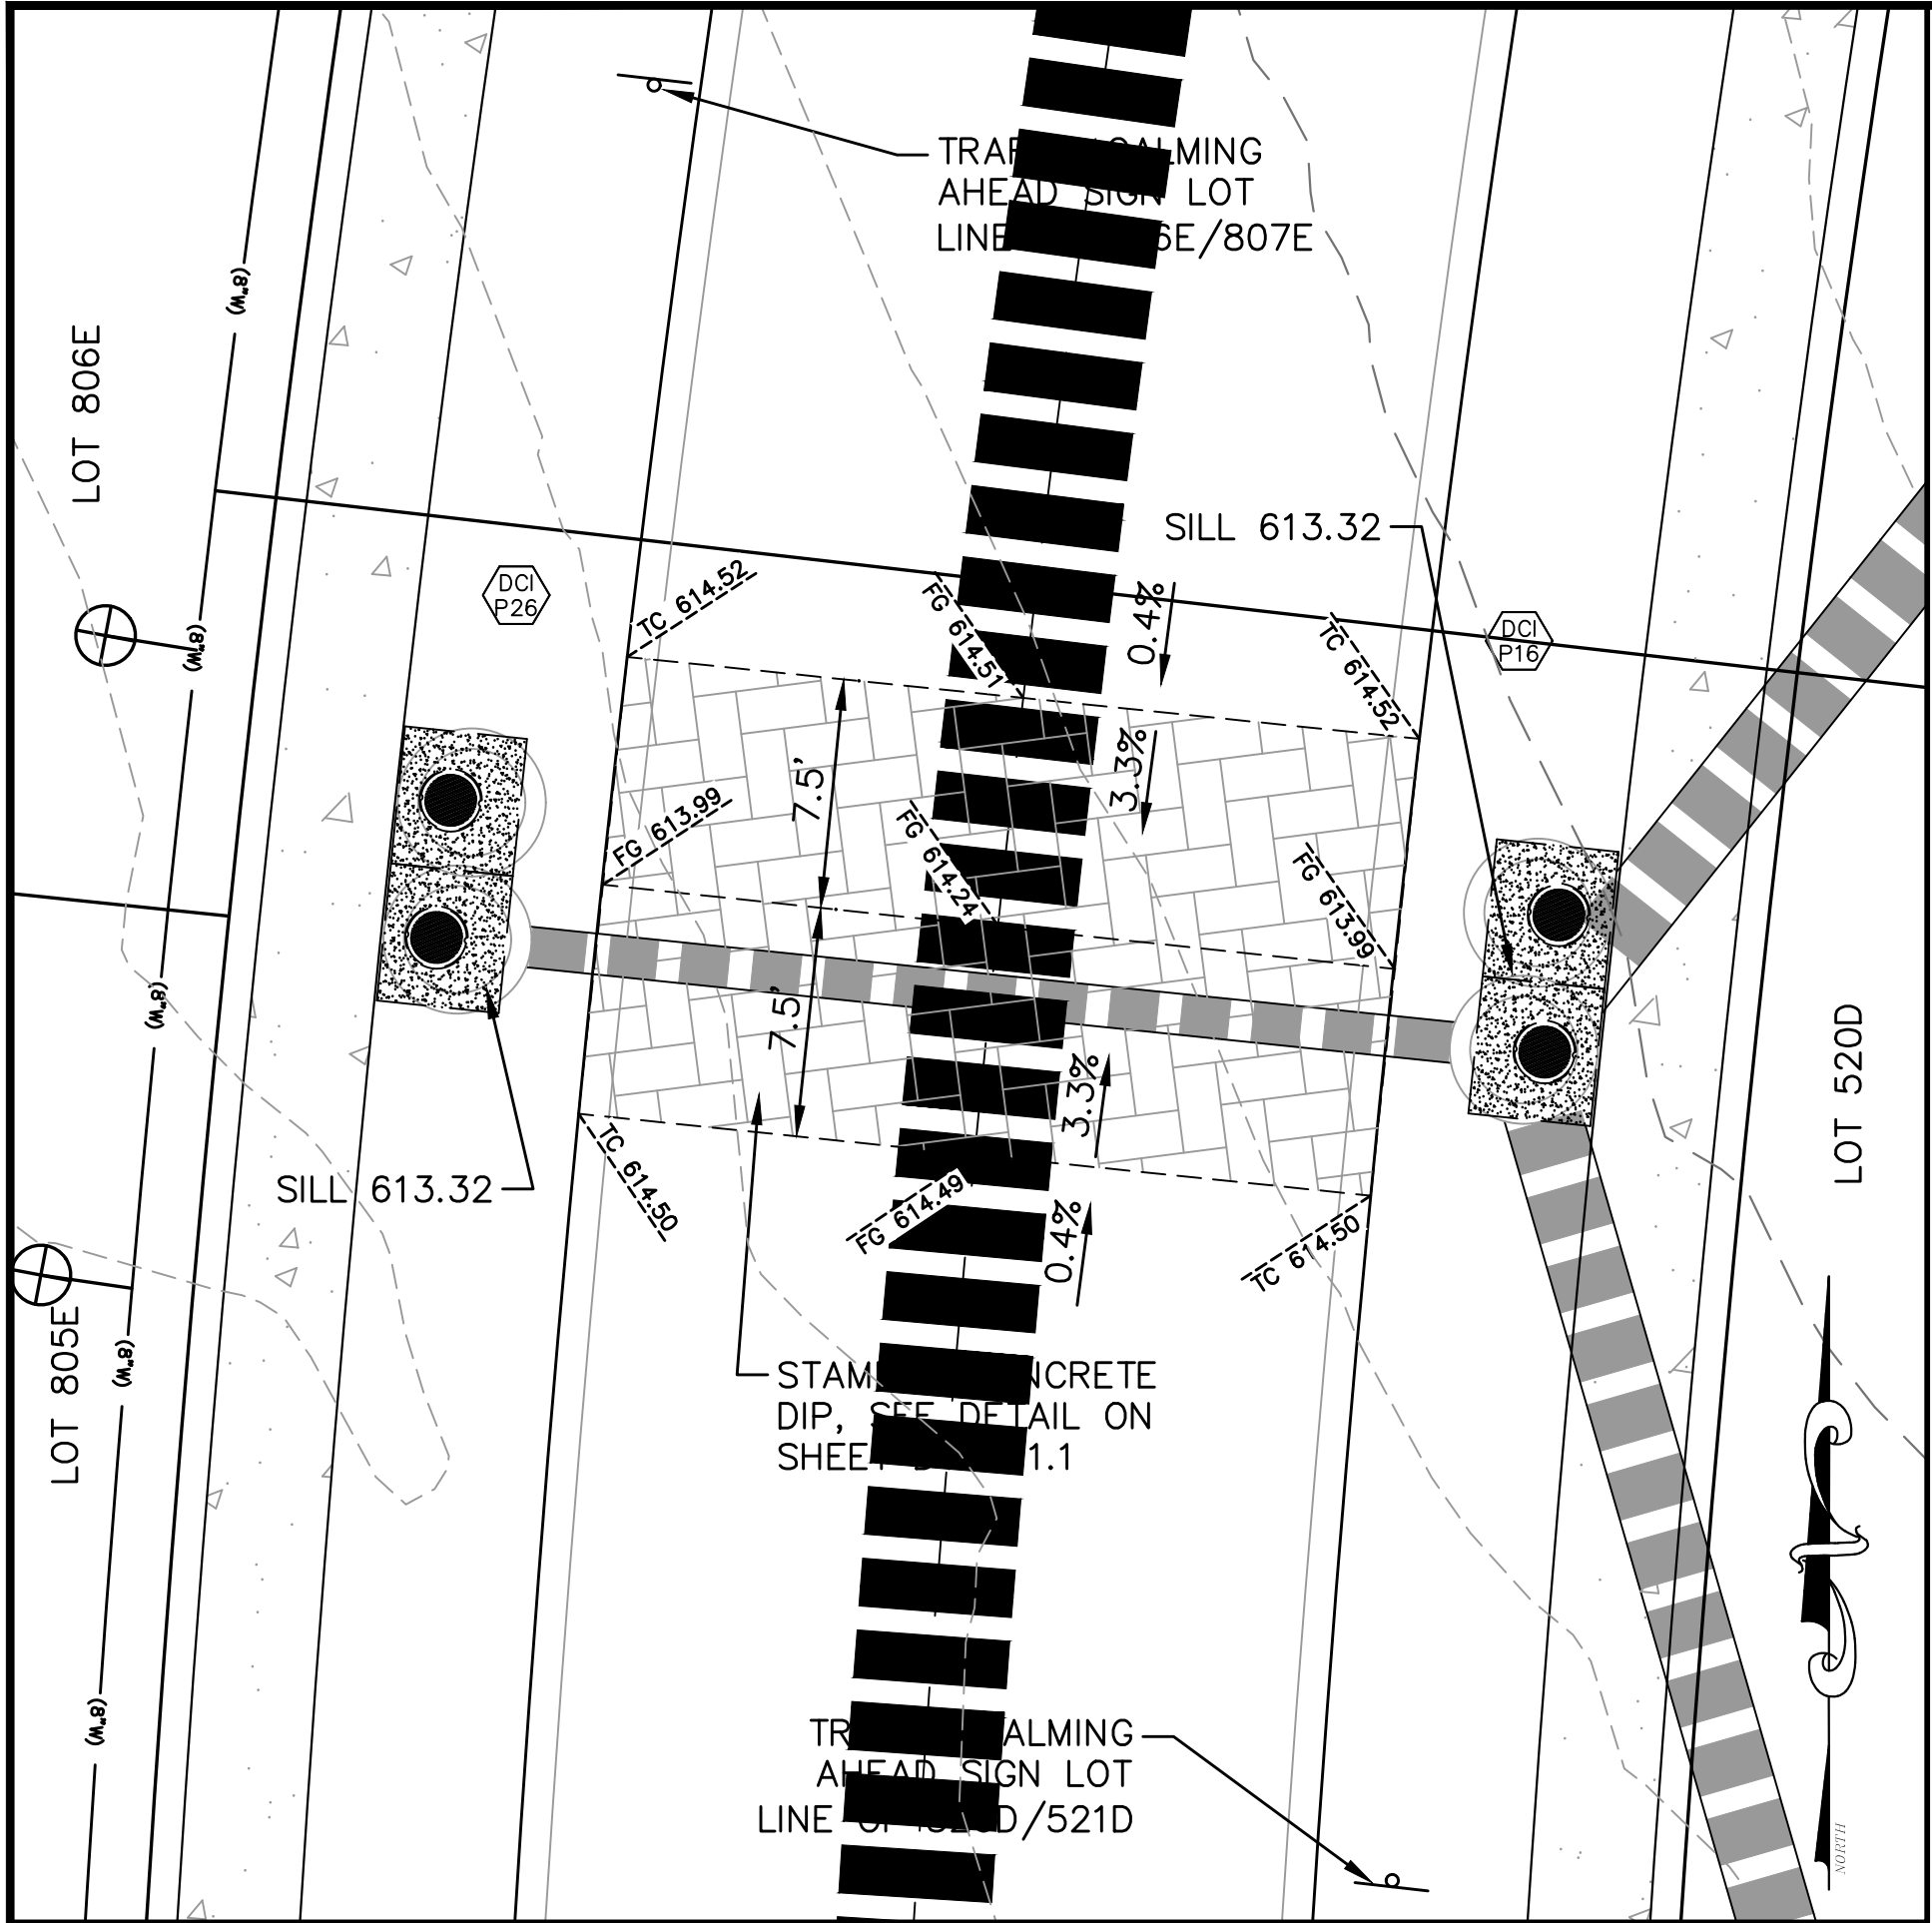


GRINDSTONE DRIVE
TRAFFIC CALMING DIP @ DCI P16-DCI P26
SCALE: 1"=10'

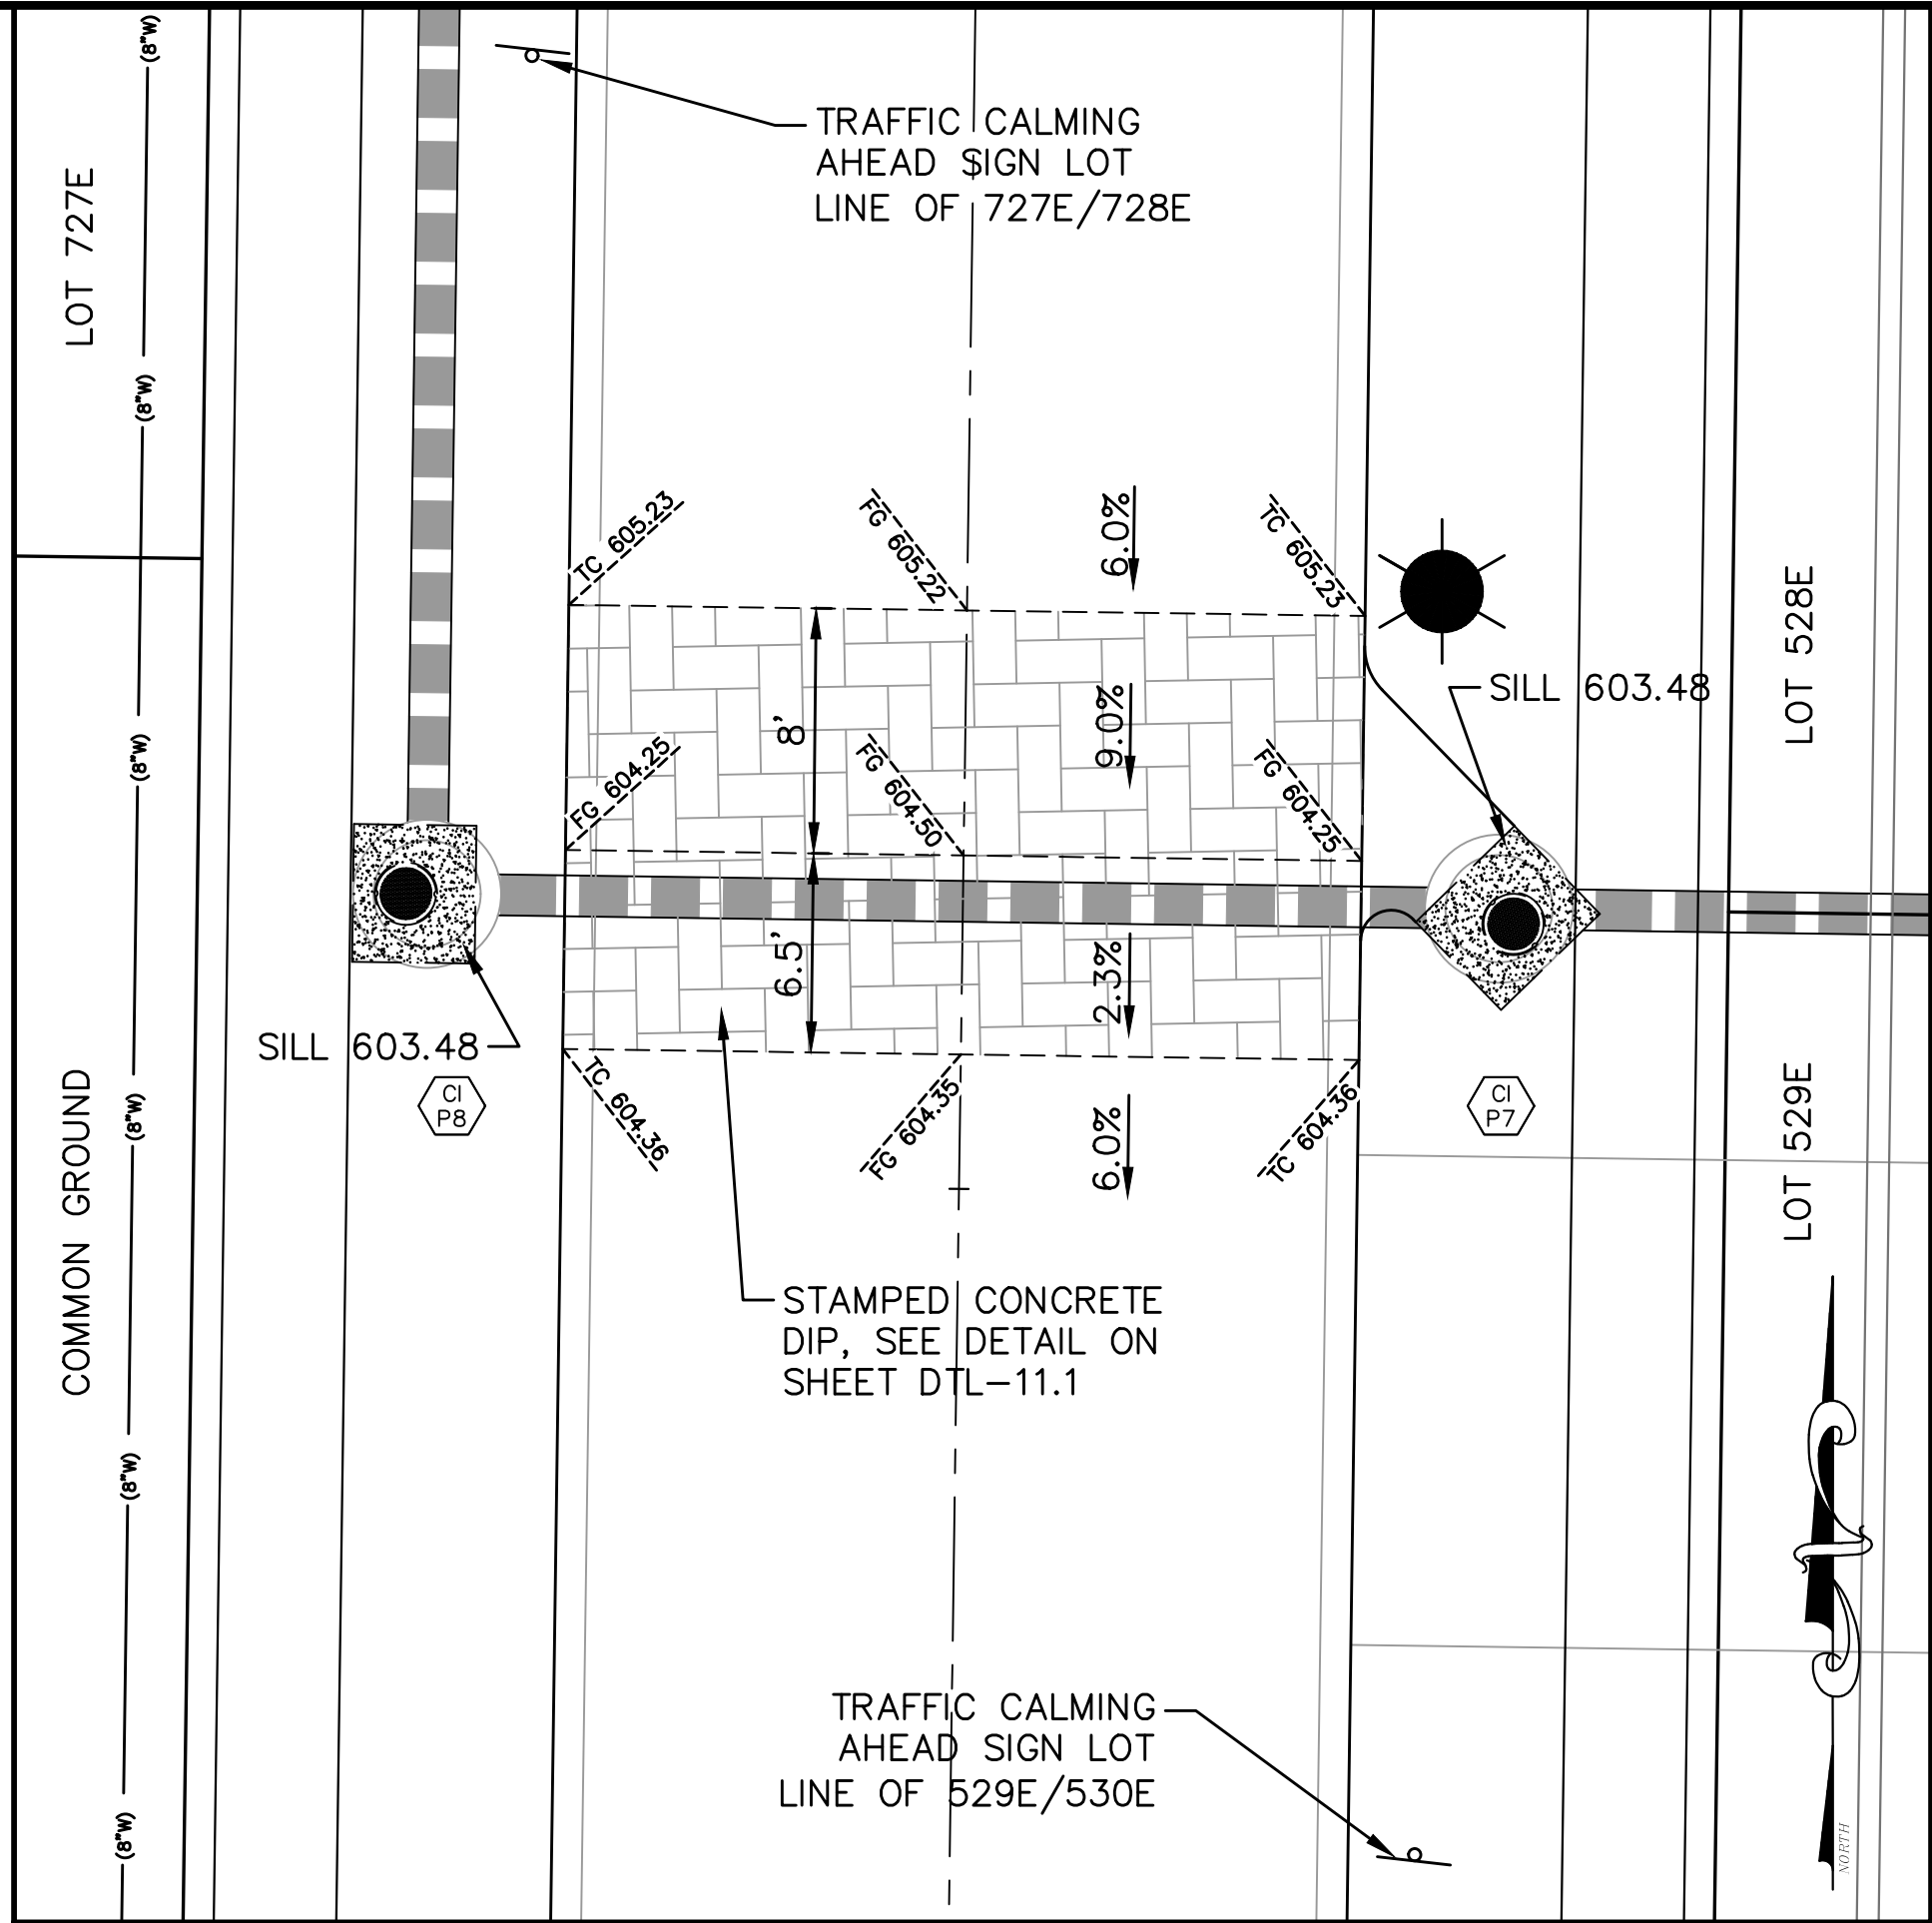


GRINDSTONE DRIVE
TRAFFIC CALMING DIP @ CI P7-CI P8
SCALE: 1"=10'


SEE TRAFFIC CONTROL PLAN FOR
ACTUAL LOCATIONS OF THE
'TRAFFIC CALMING AHEAD' SIGNS

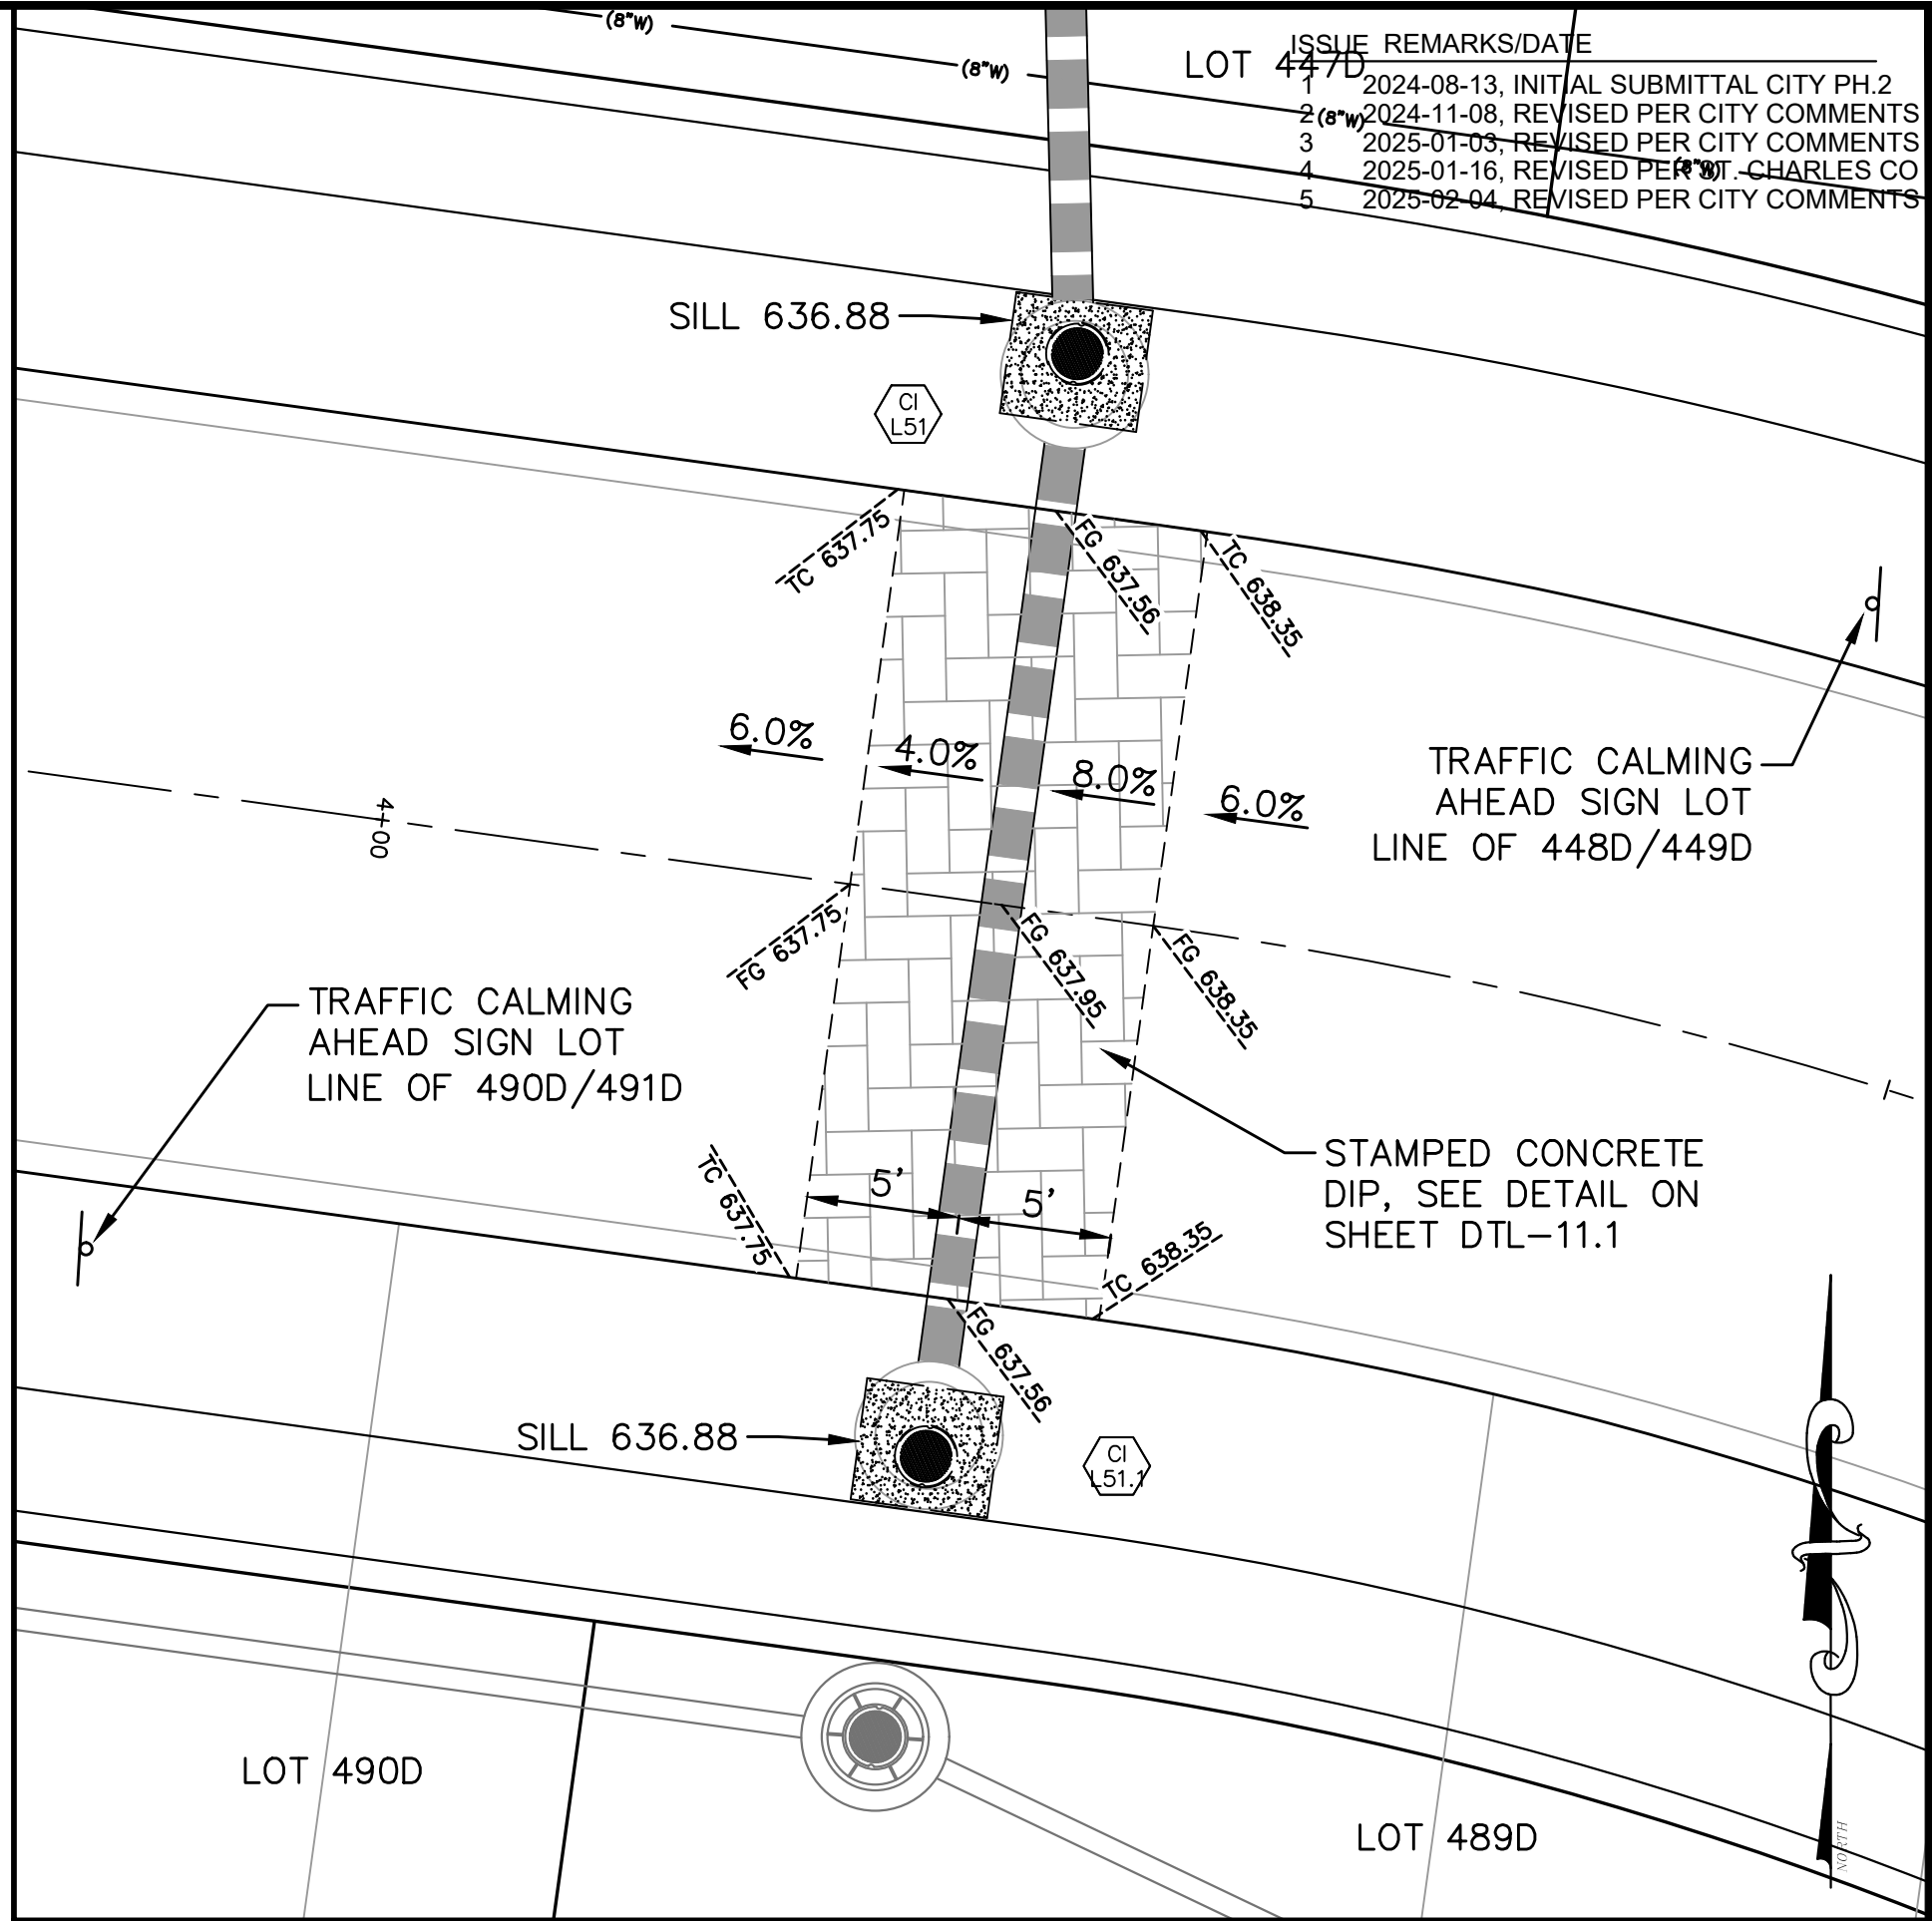


APPLE ORCHARD LANE
TRAFFIC CALMING DIP @ CI L51-CI L51.1
SCALE: 1"=10'

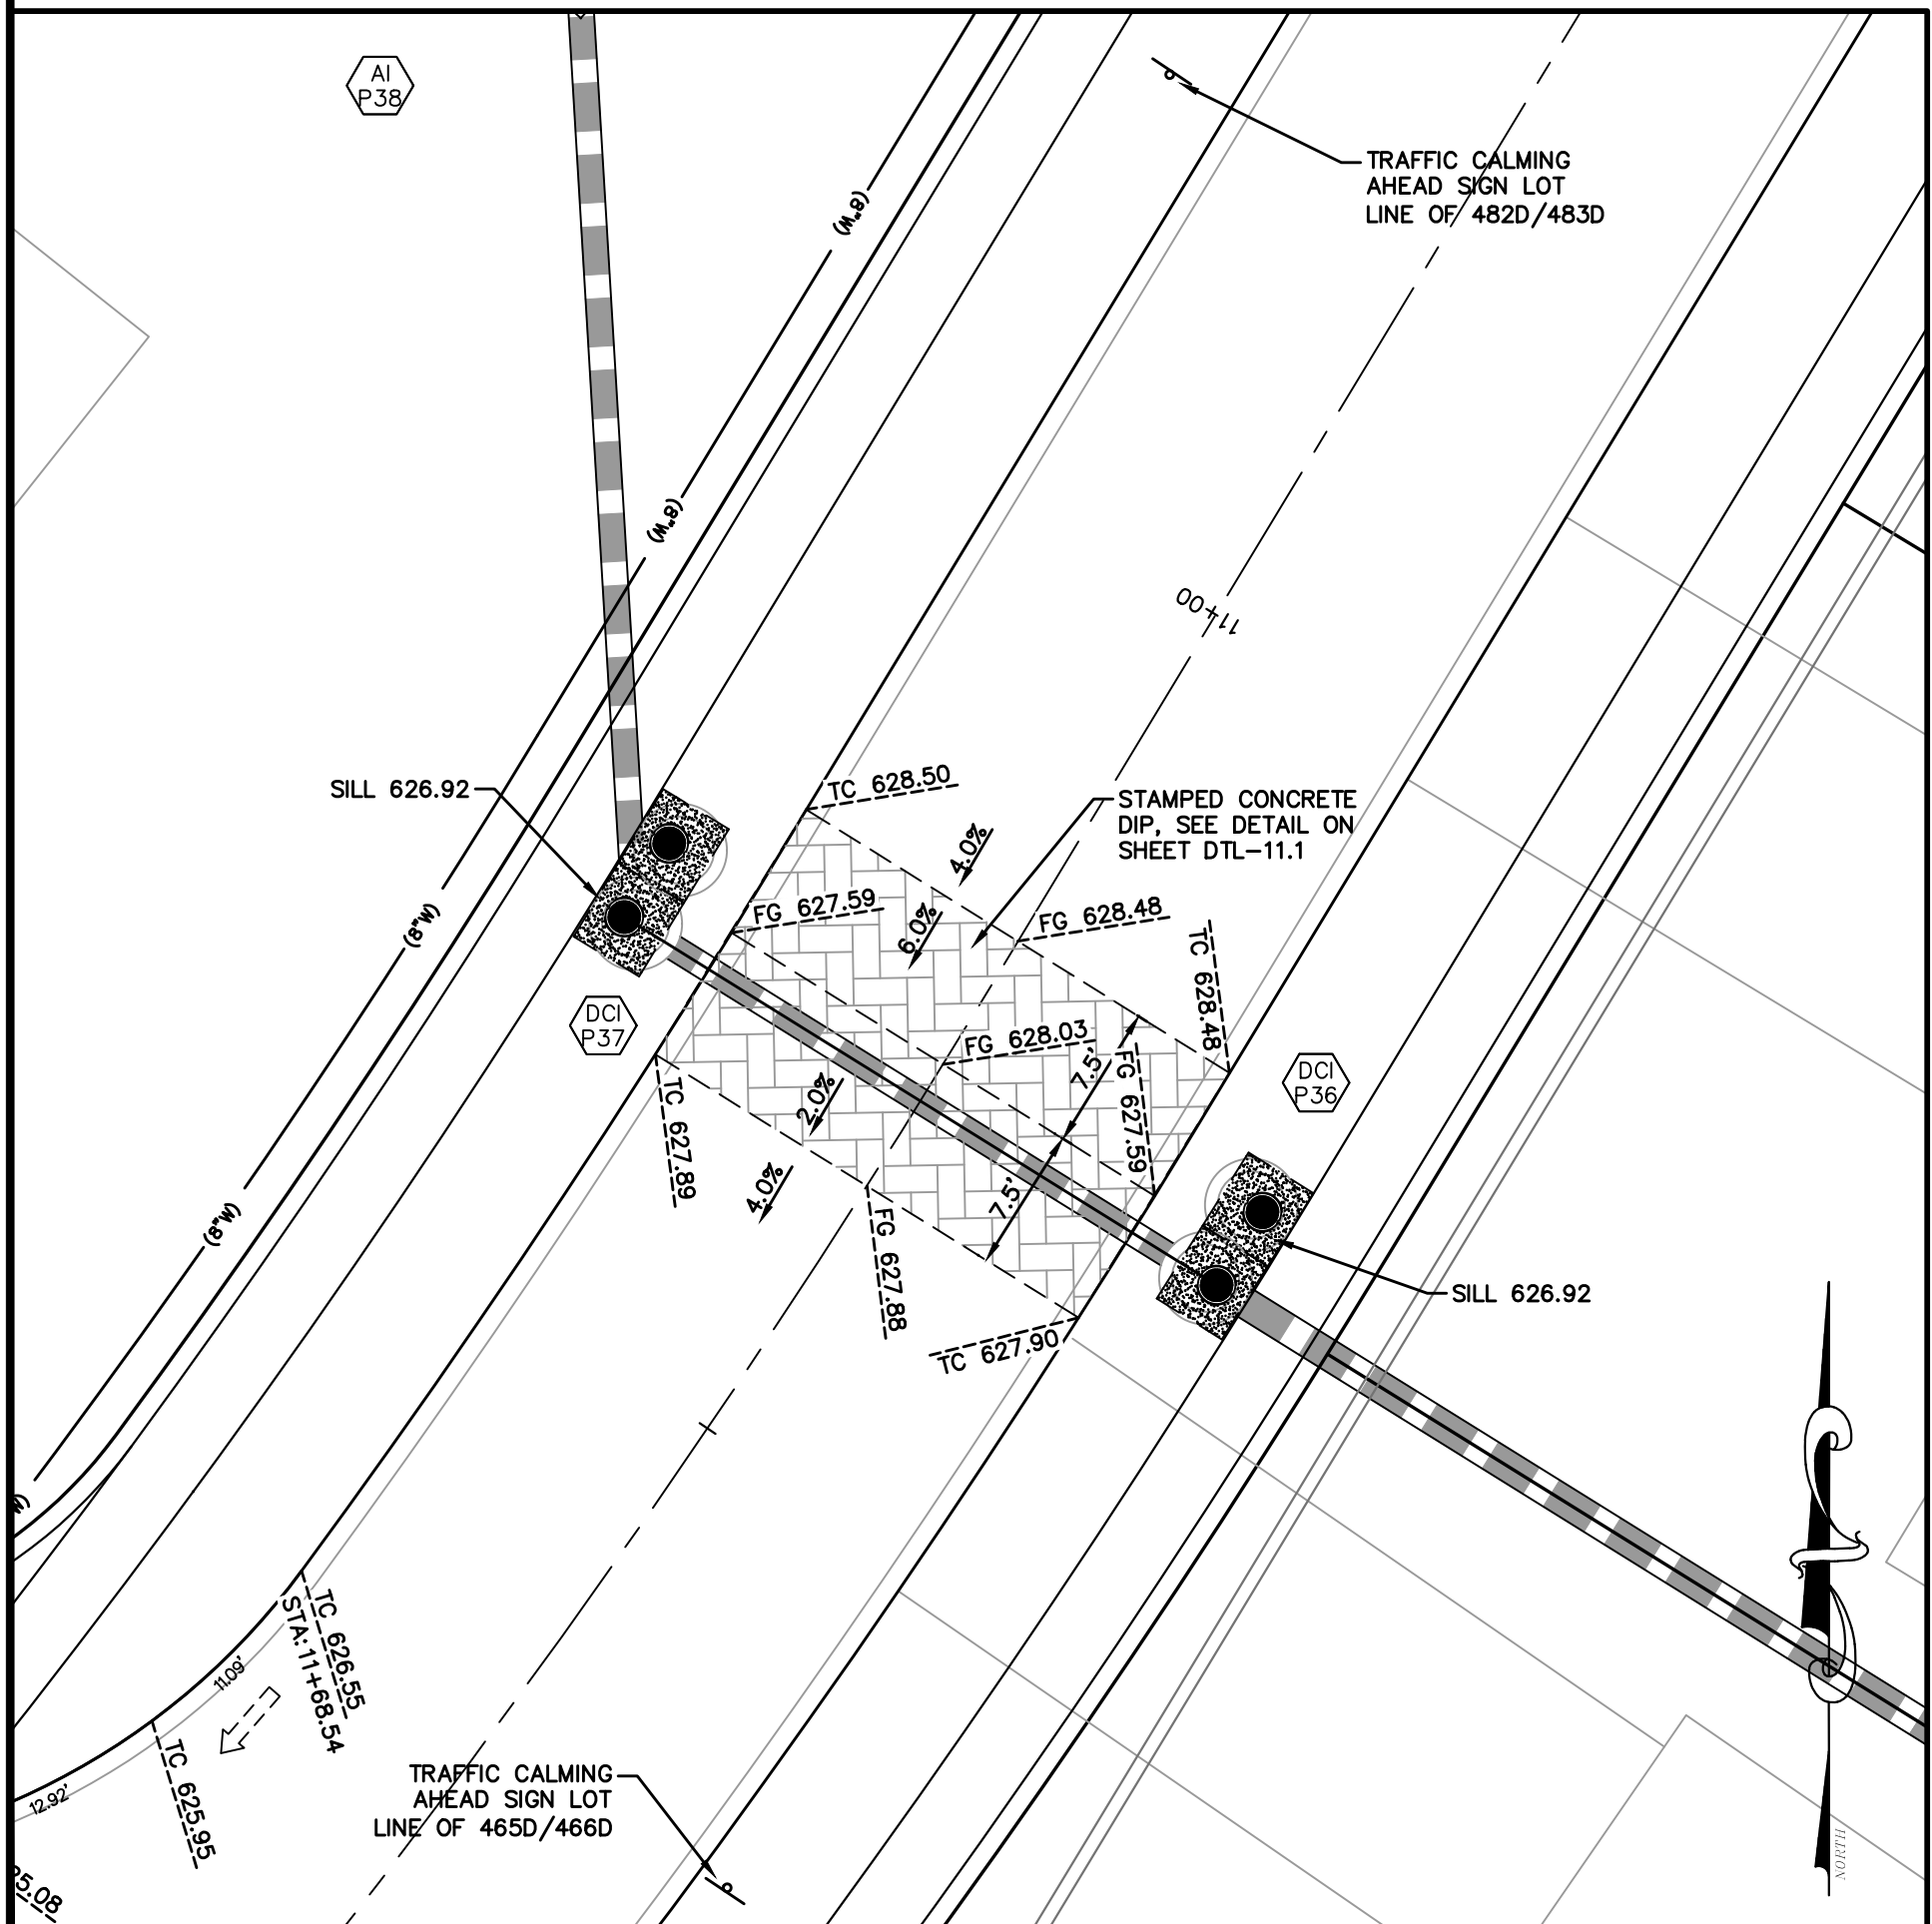

APPLE ORCHARD LANE
TRAFFIC CALMING DIP @ DCI P36-DCI P37
SCALE: 1"=10'

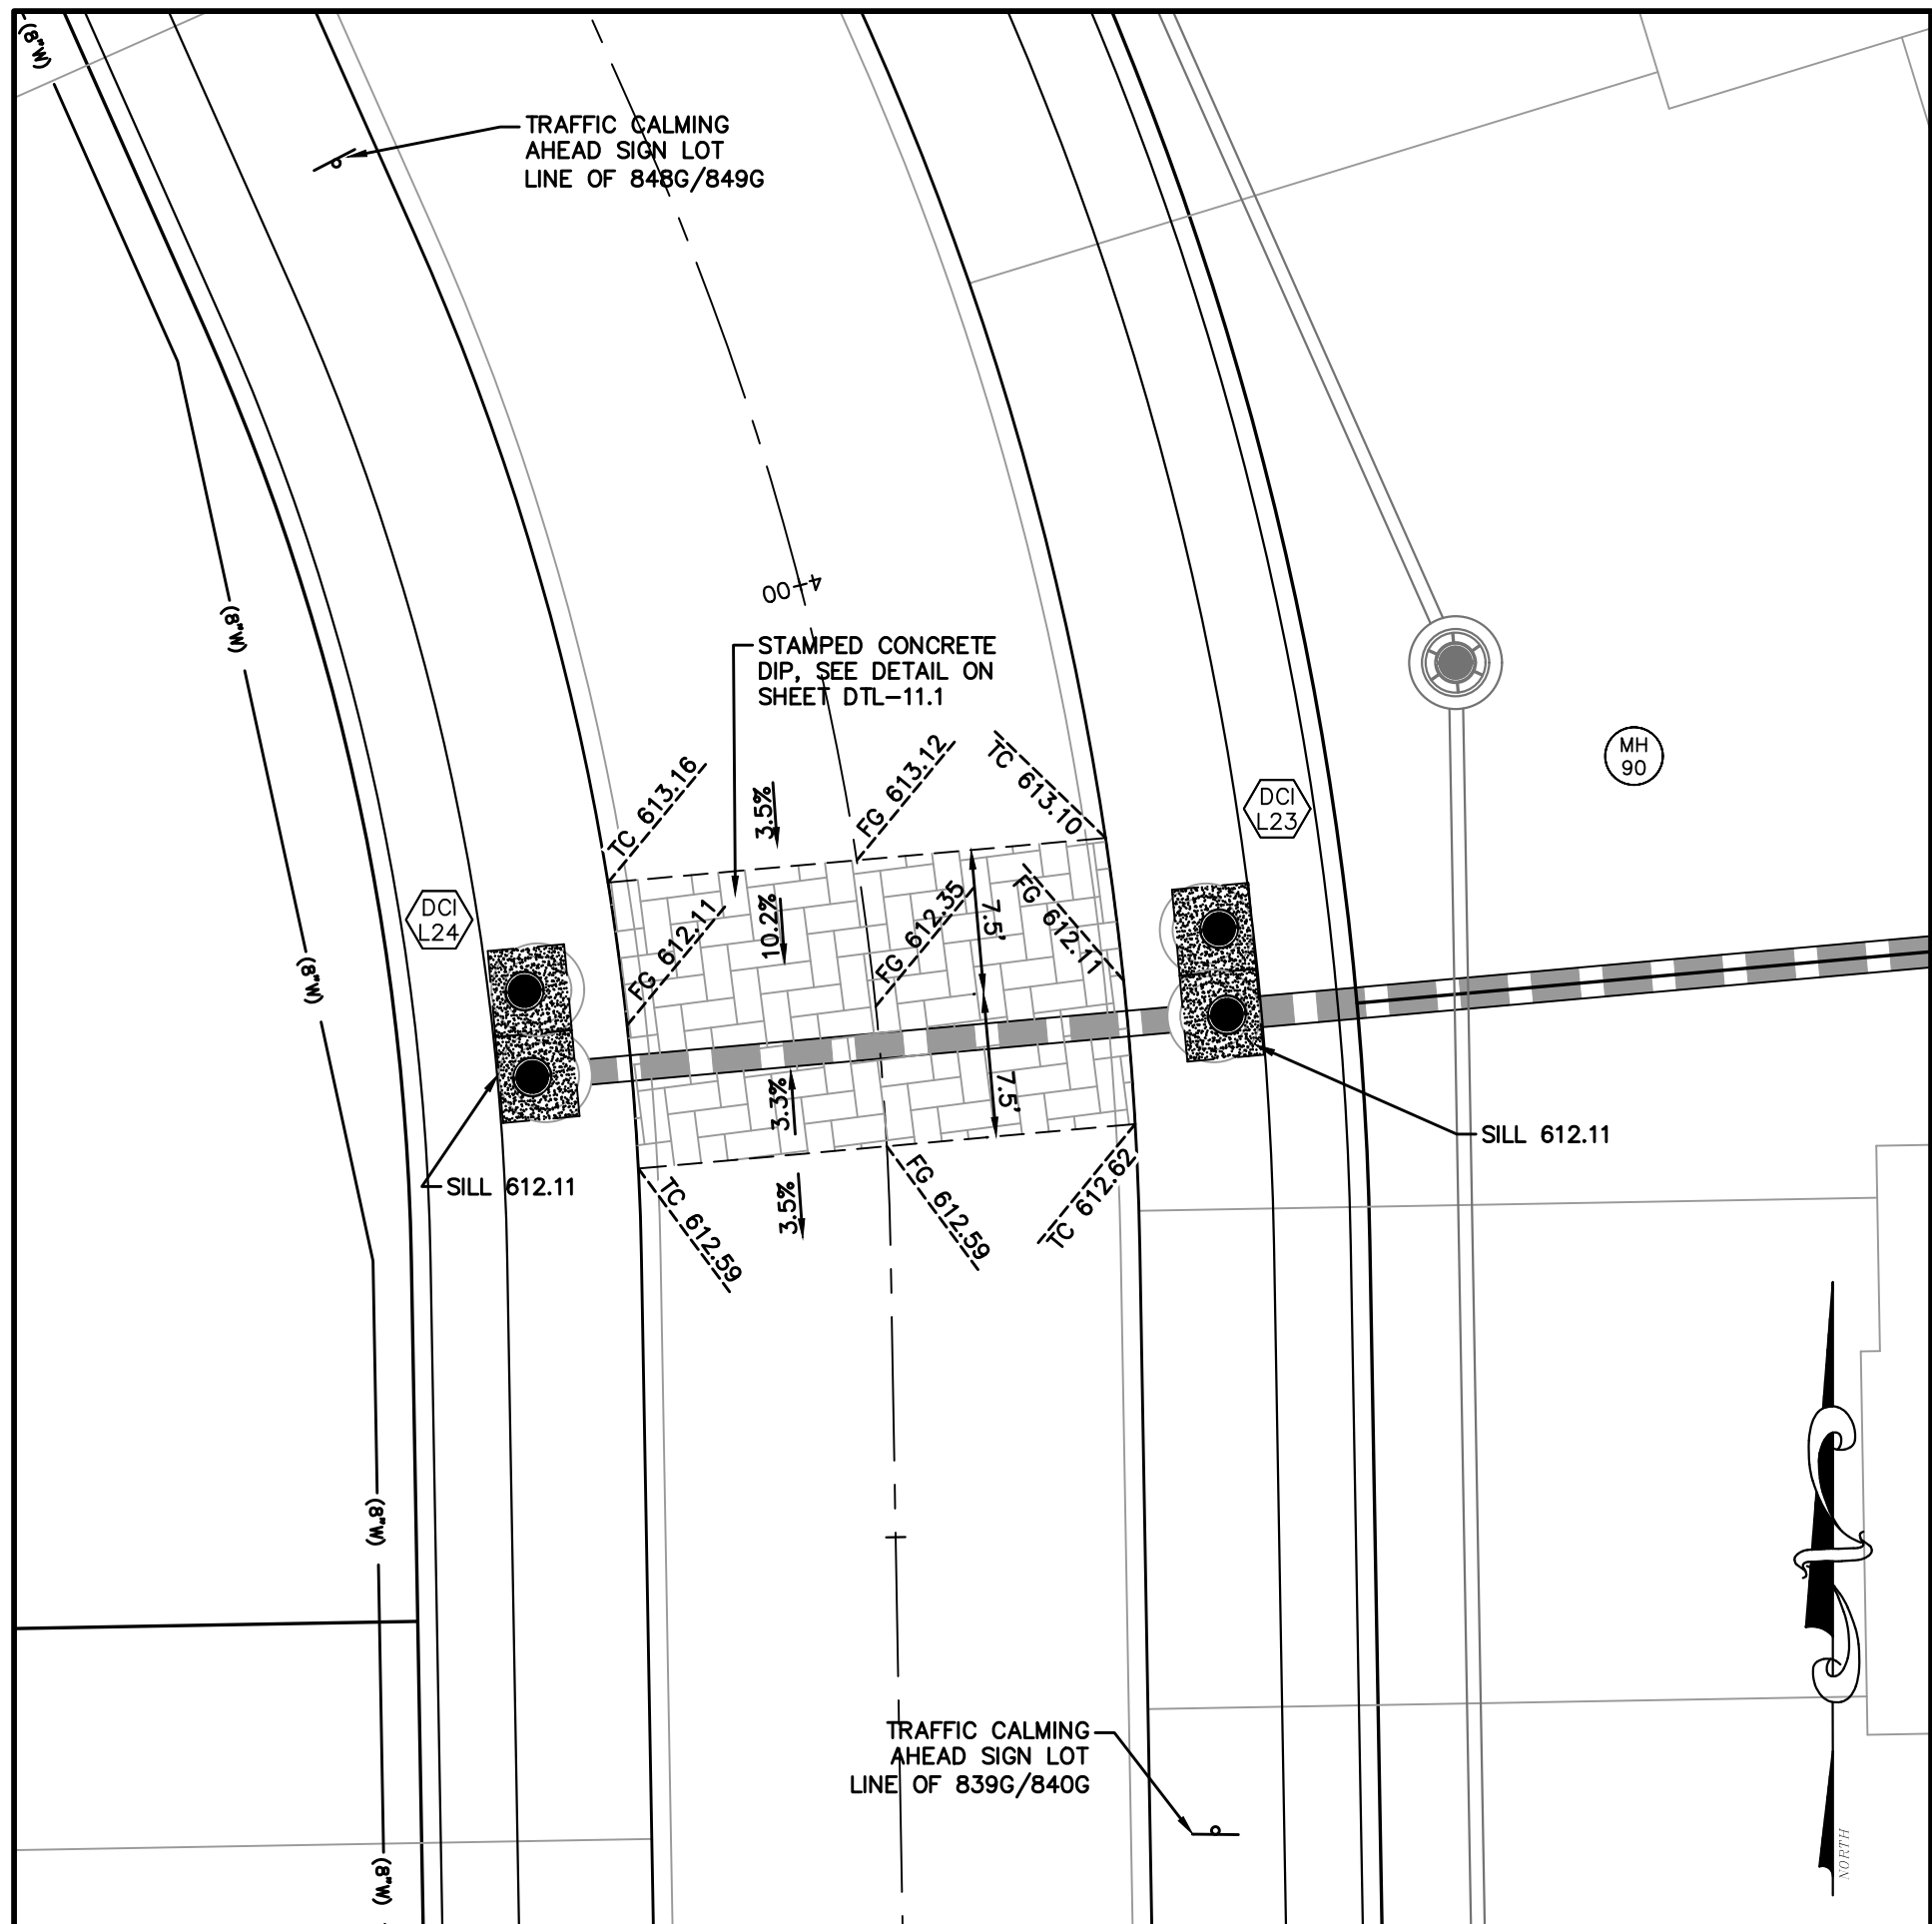

KNOTTY ALDER COURT
TRAFFIC CALMING DIP @ DCI L23-DCI L24
SCALE: 1"=10'

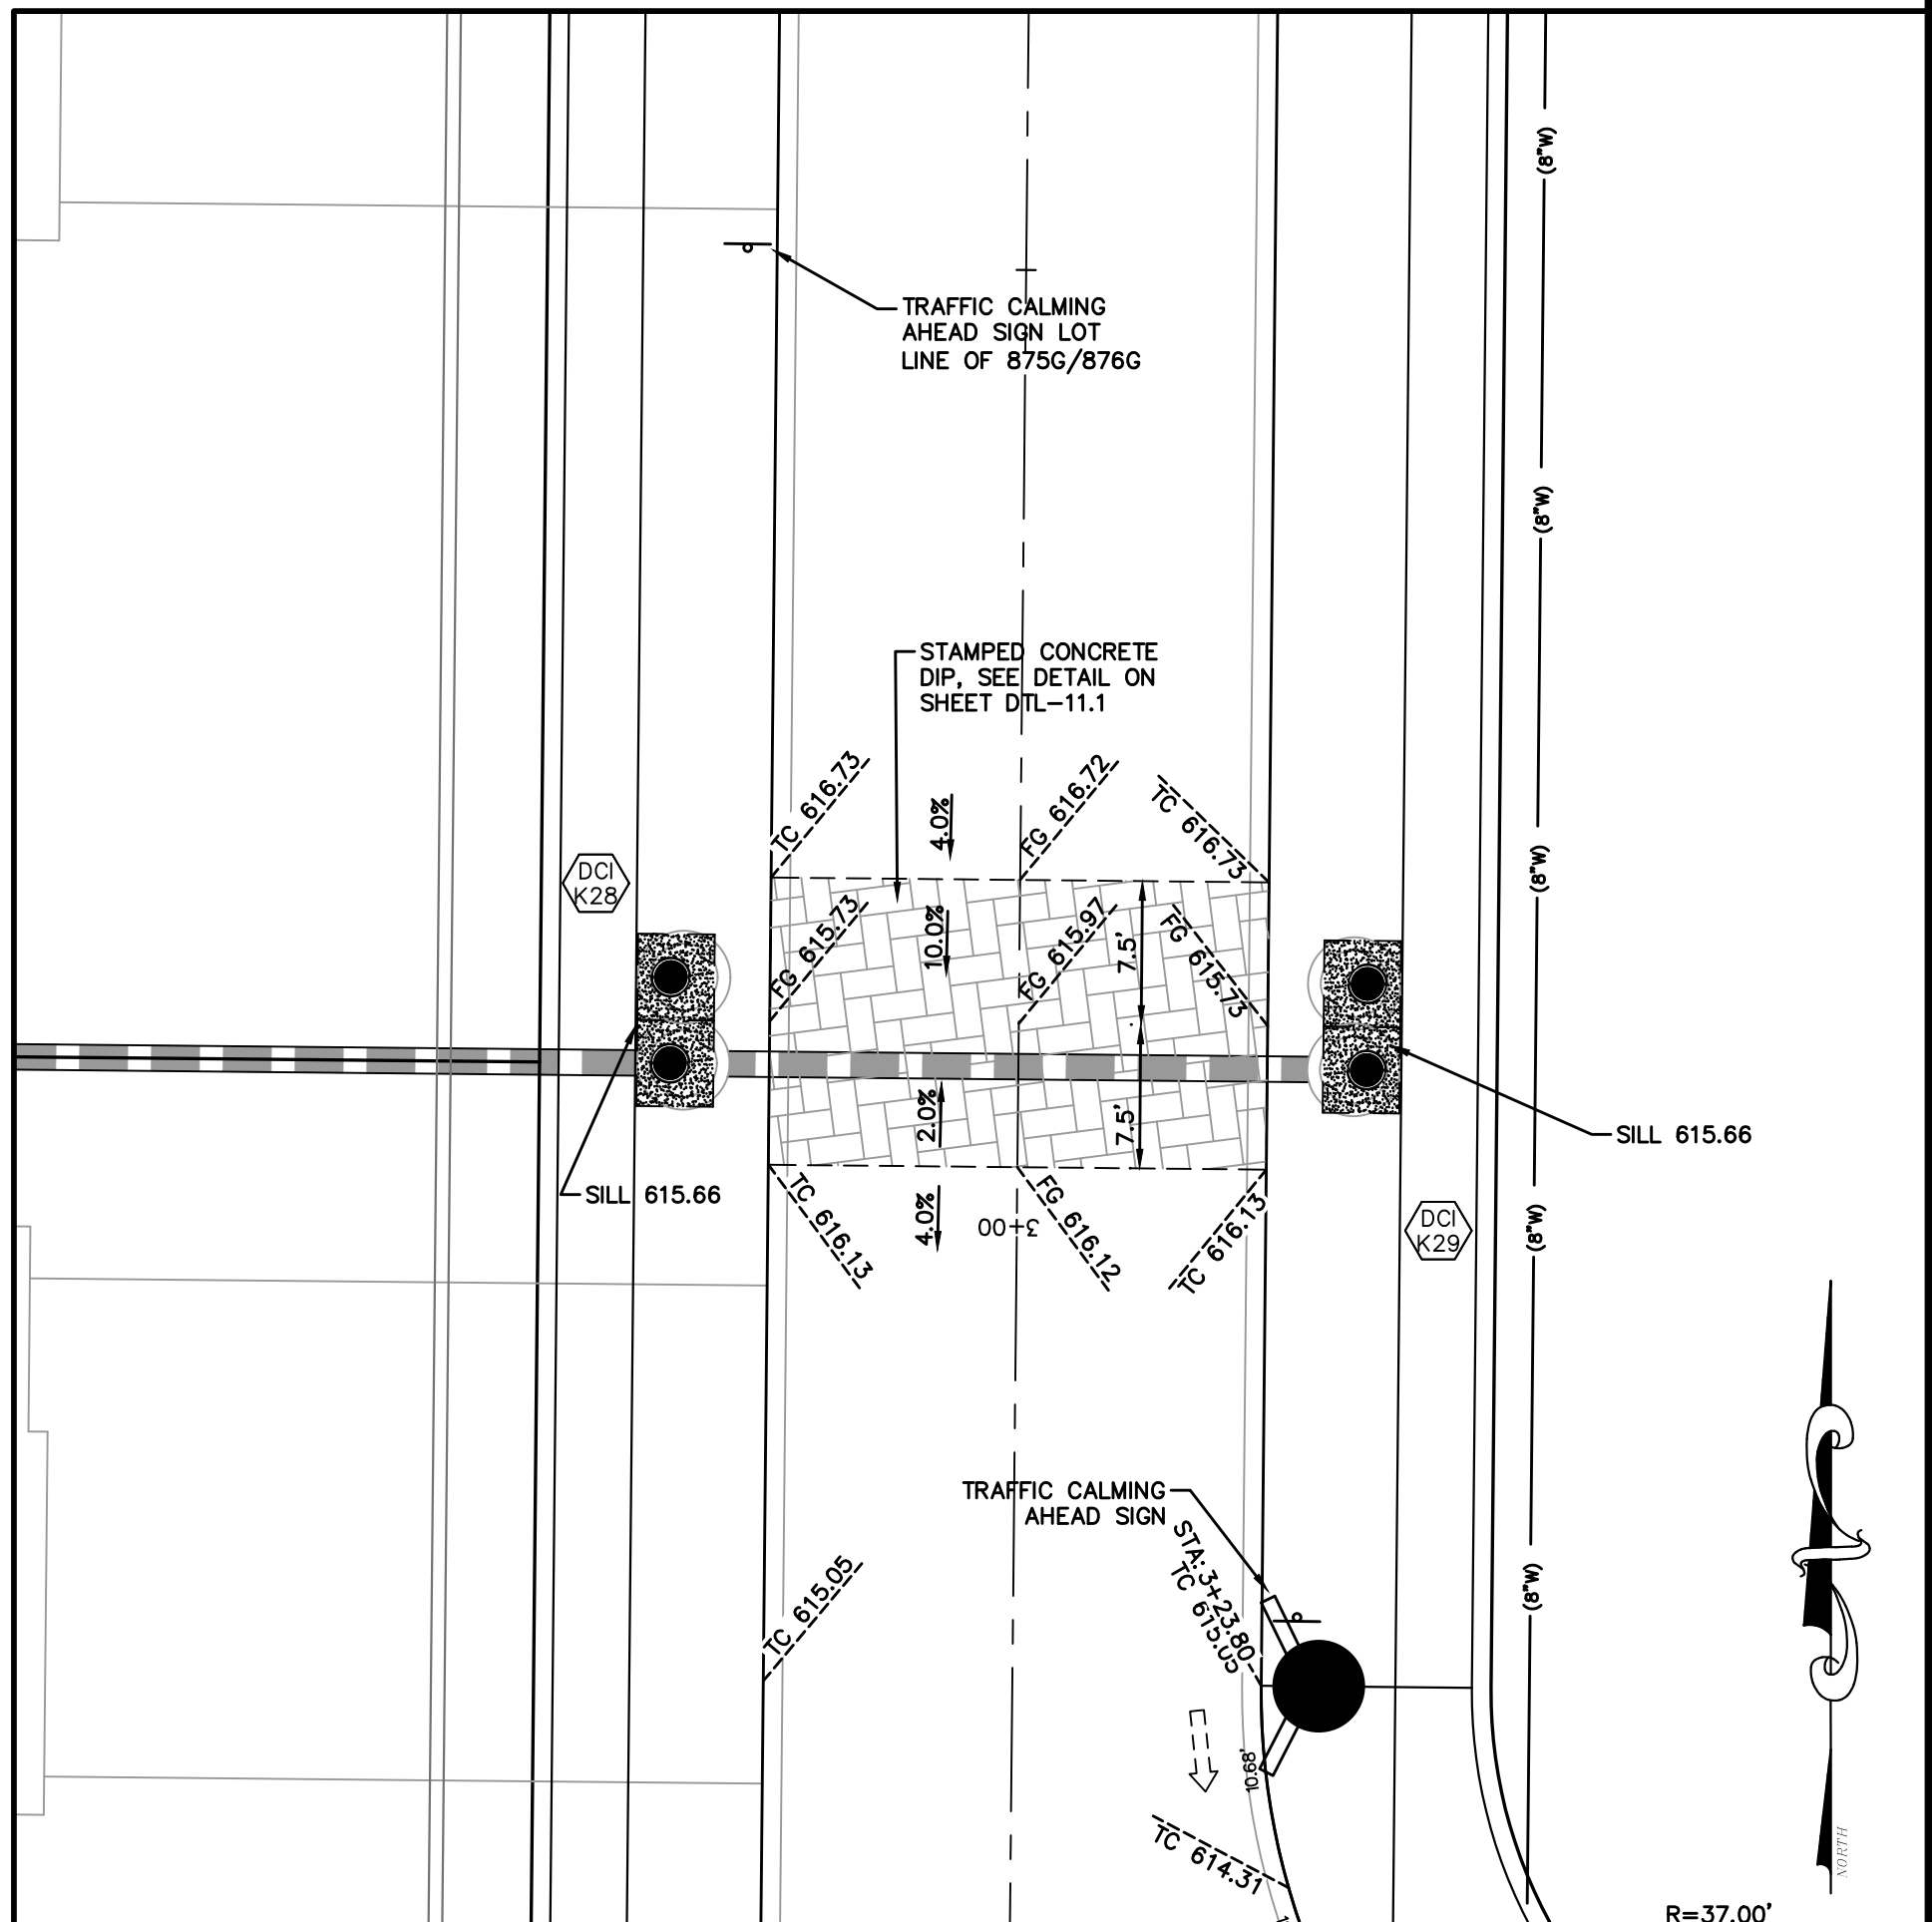

ROCKING CHAIR DRIVE
TRAFFIC CALMING DIP @ DCI K28-DCI K29
SCALE: 1"=10'

PROJECT TITLE

**HARVEST
AT HOPEWELL**
O'Fallon, Missouri
O'FALLON PHASE 2

THE STERLING CO.
ENGINEERS & SURVEYORS
5055 New Baumgartner Road
St. Louis, Missouri 63129
Ph 314-487-0440 Fax 314-487-8944
www.sterling-eng-survey.com
Corporate Certificate of Authority #001348



Date: 02-04-2025
Michael G. Boerding
License No. MO E-28643
Professional Engineer

HARVEST HOPEWELL, LLC
5091 New Baumgartner Road
St. Louis, Missouri 63129

TRAFFIC CALMING DETAILS

P+Z No. 21-004994
City No. 21-011444
Date: 02-04-2025
Job No. 20-09-327

Page No.

13.23

IMP