




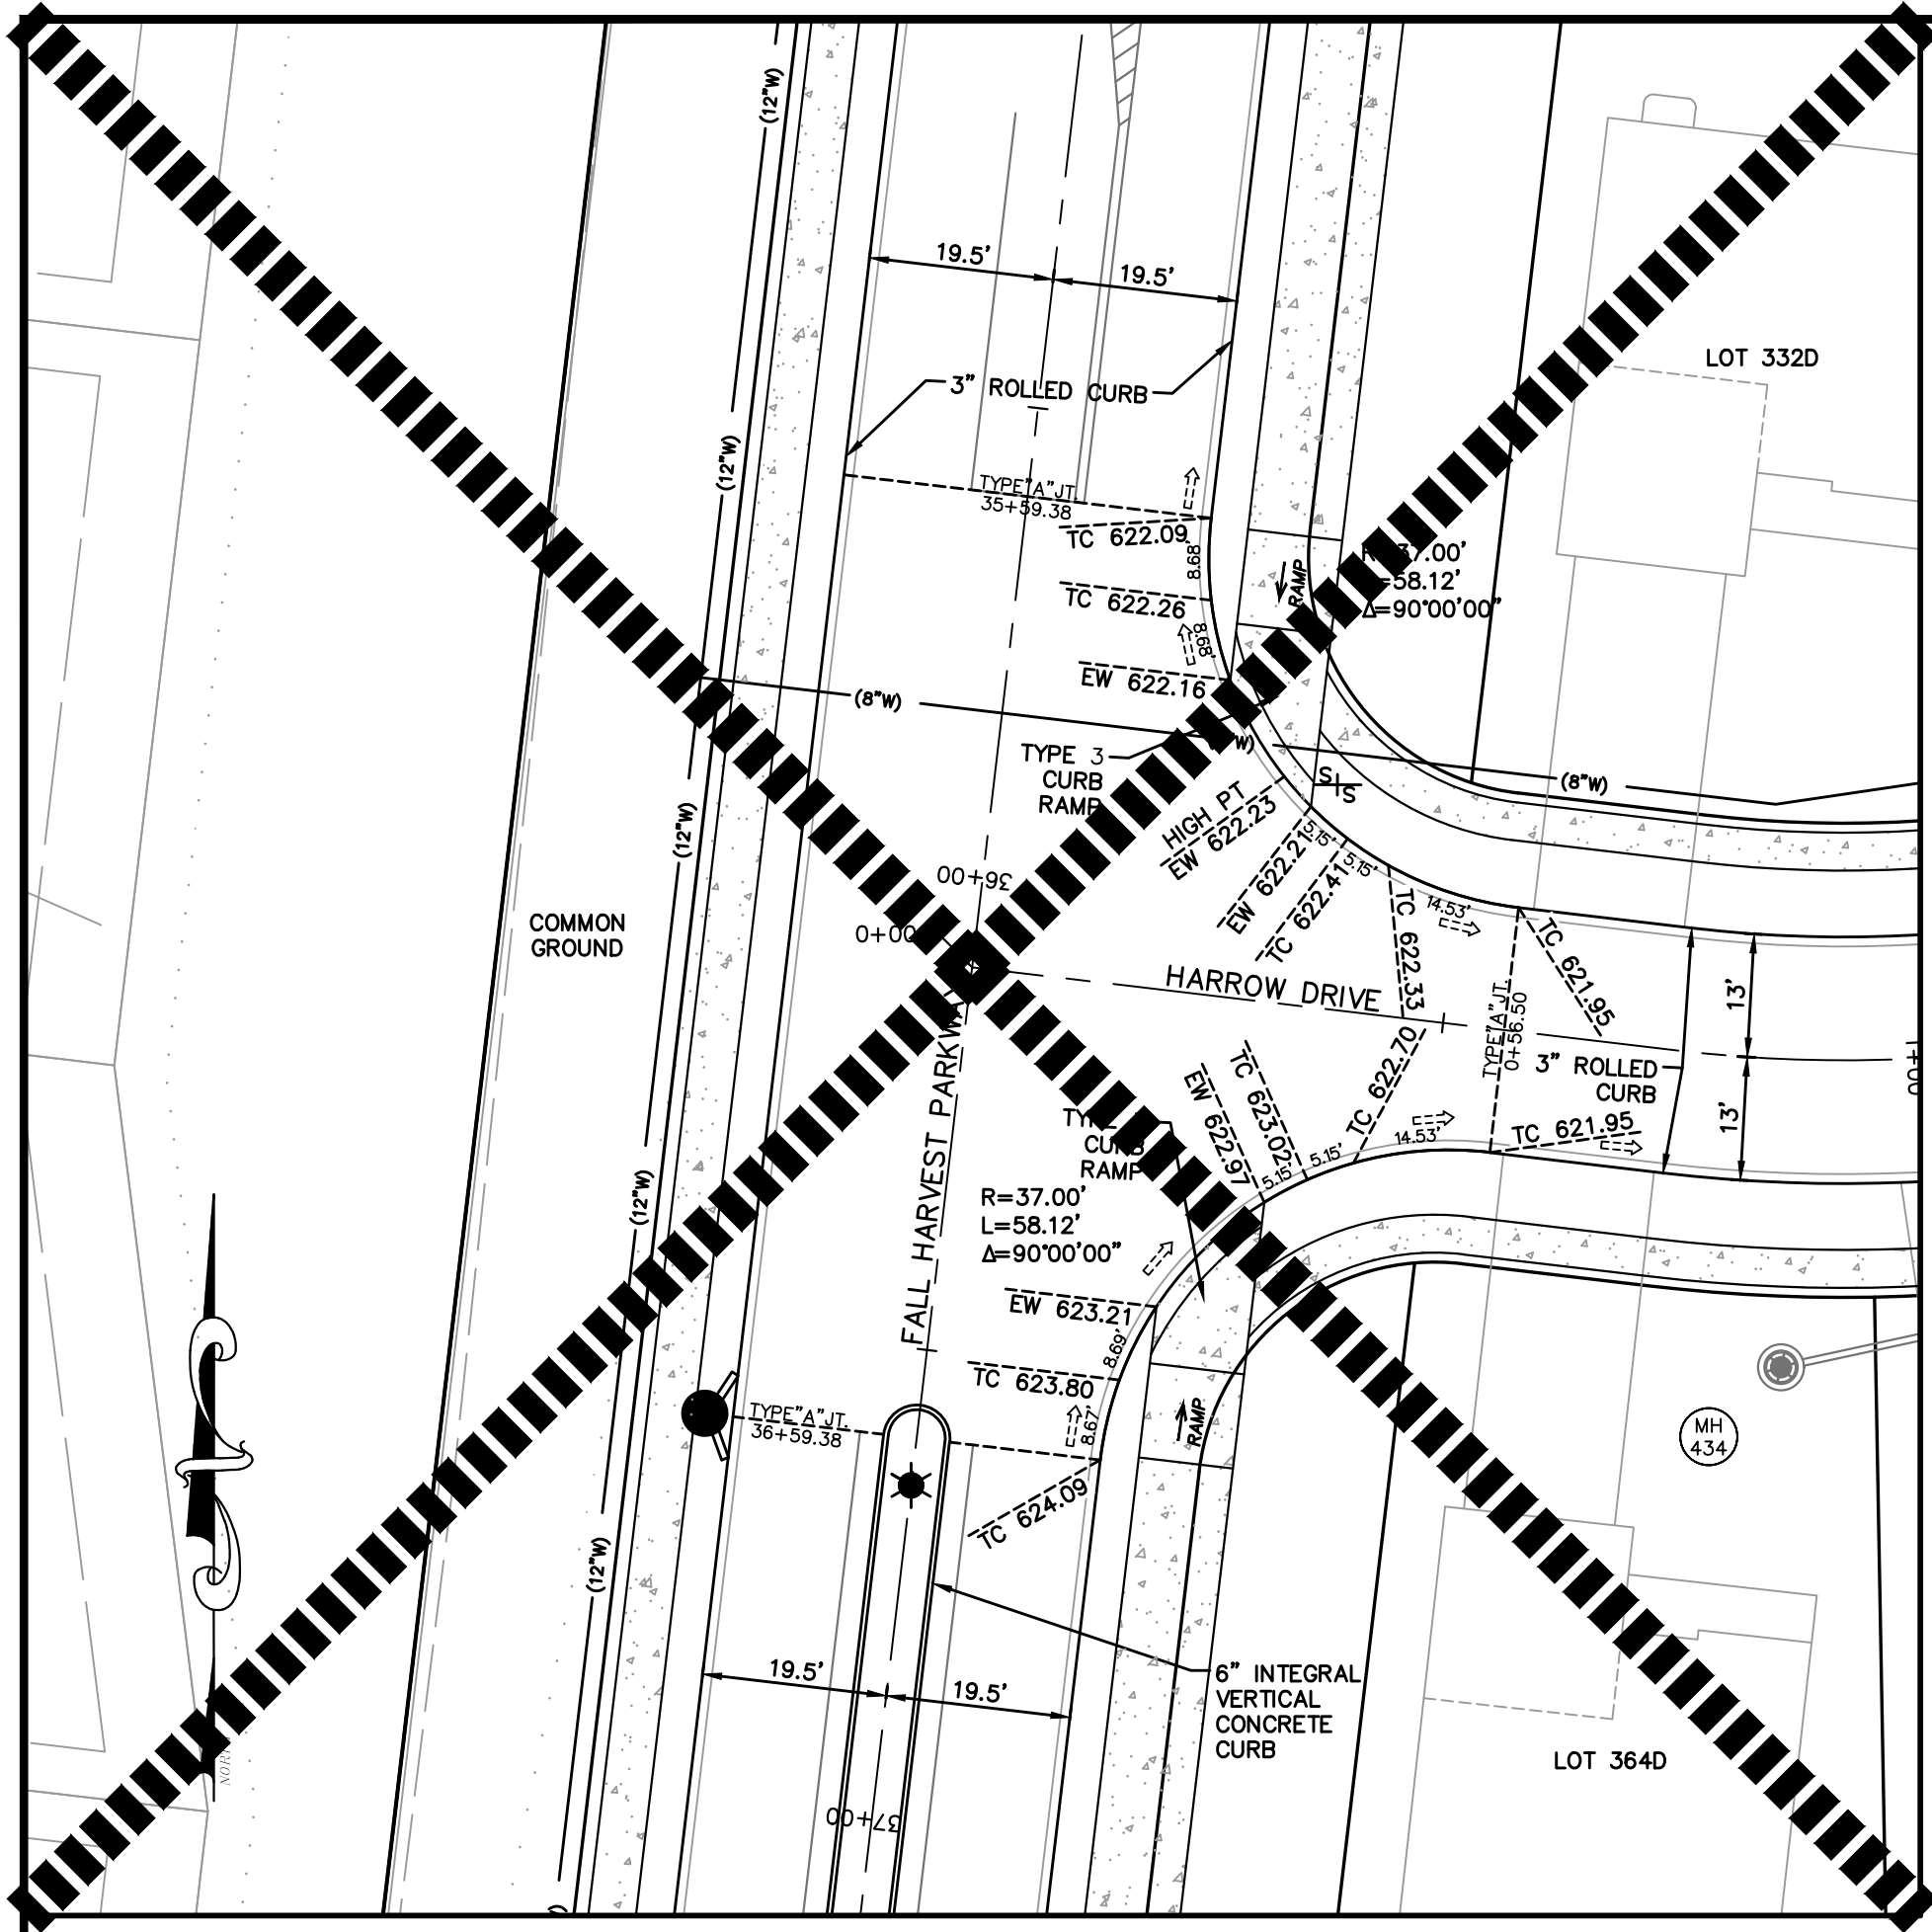


INTERSECTION DETAIL
FALL HARVEST PARKWAY &
HARROW DRIVE
SCALE: 1"=20'

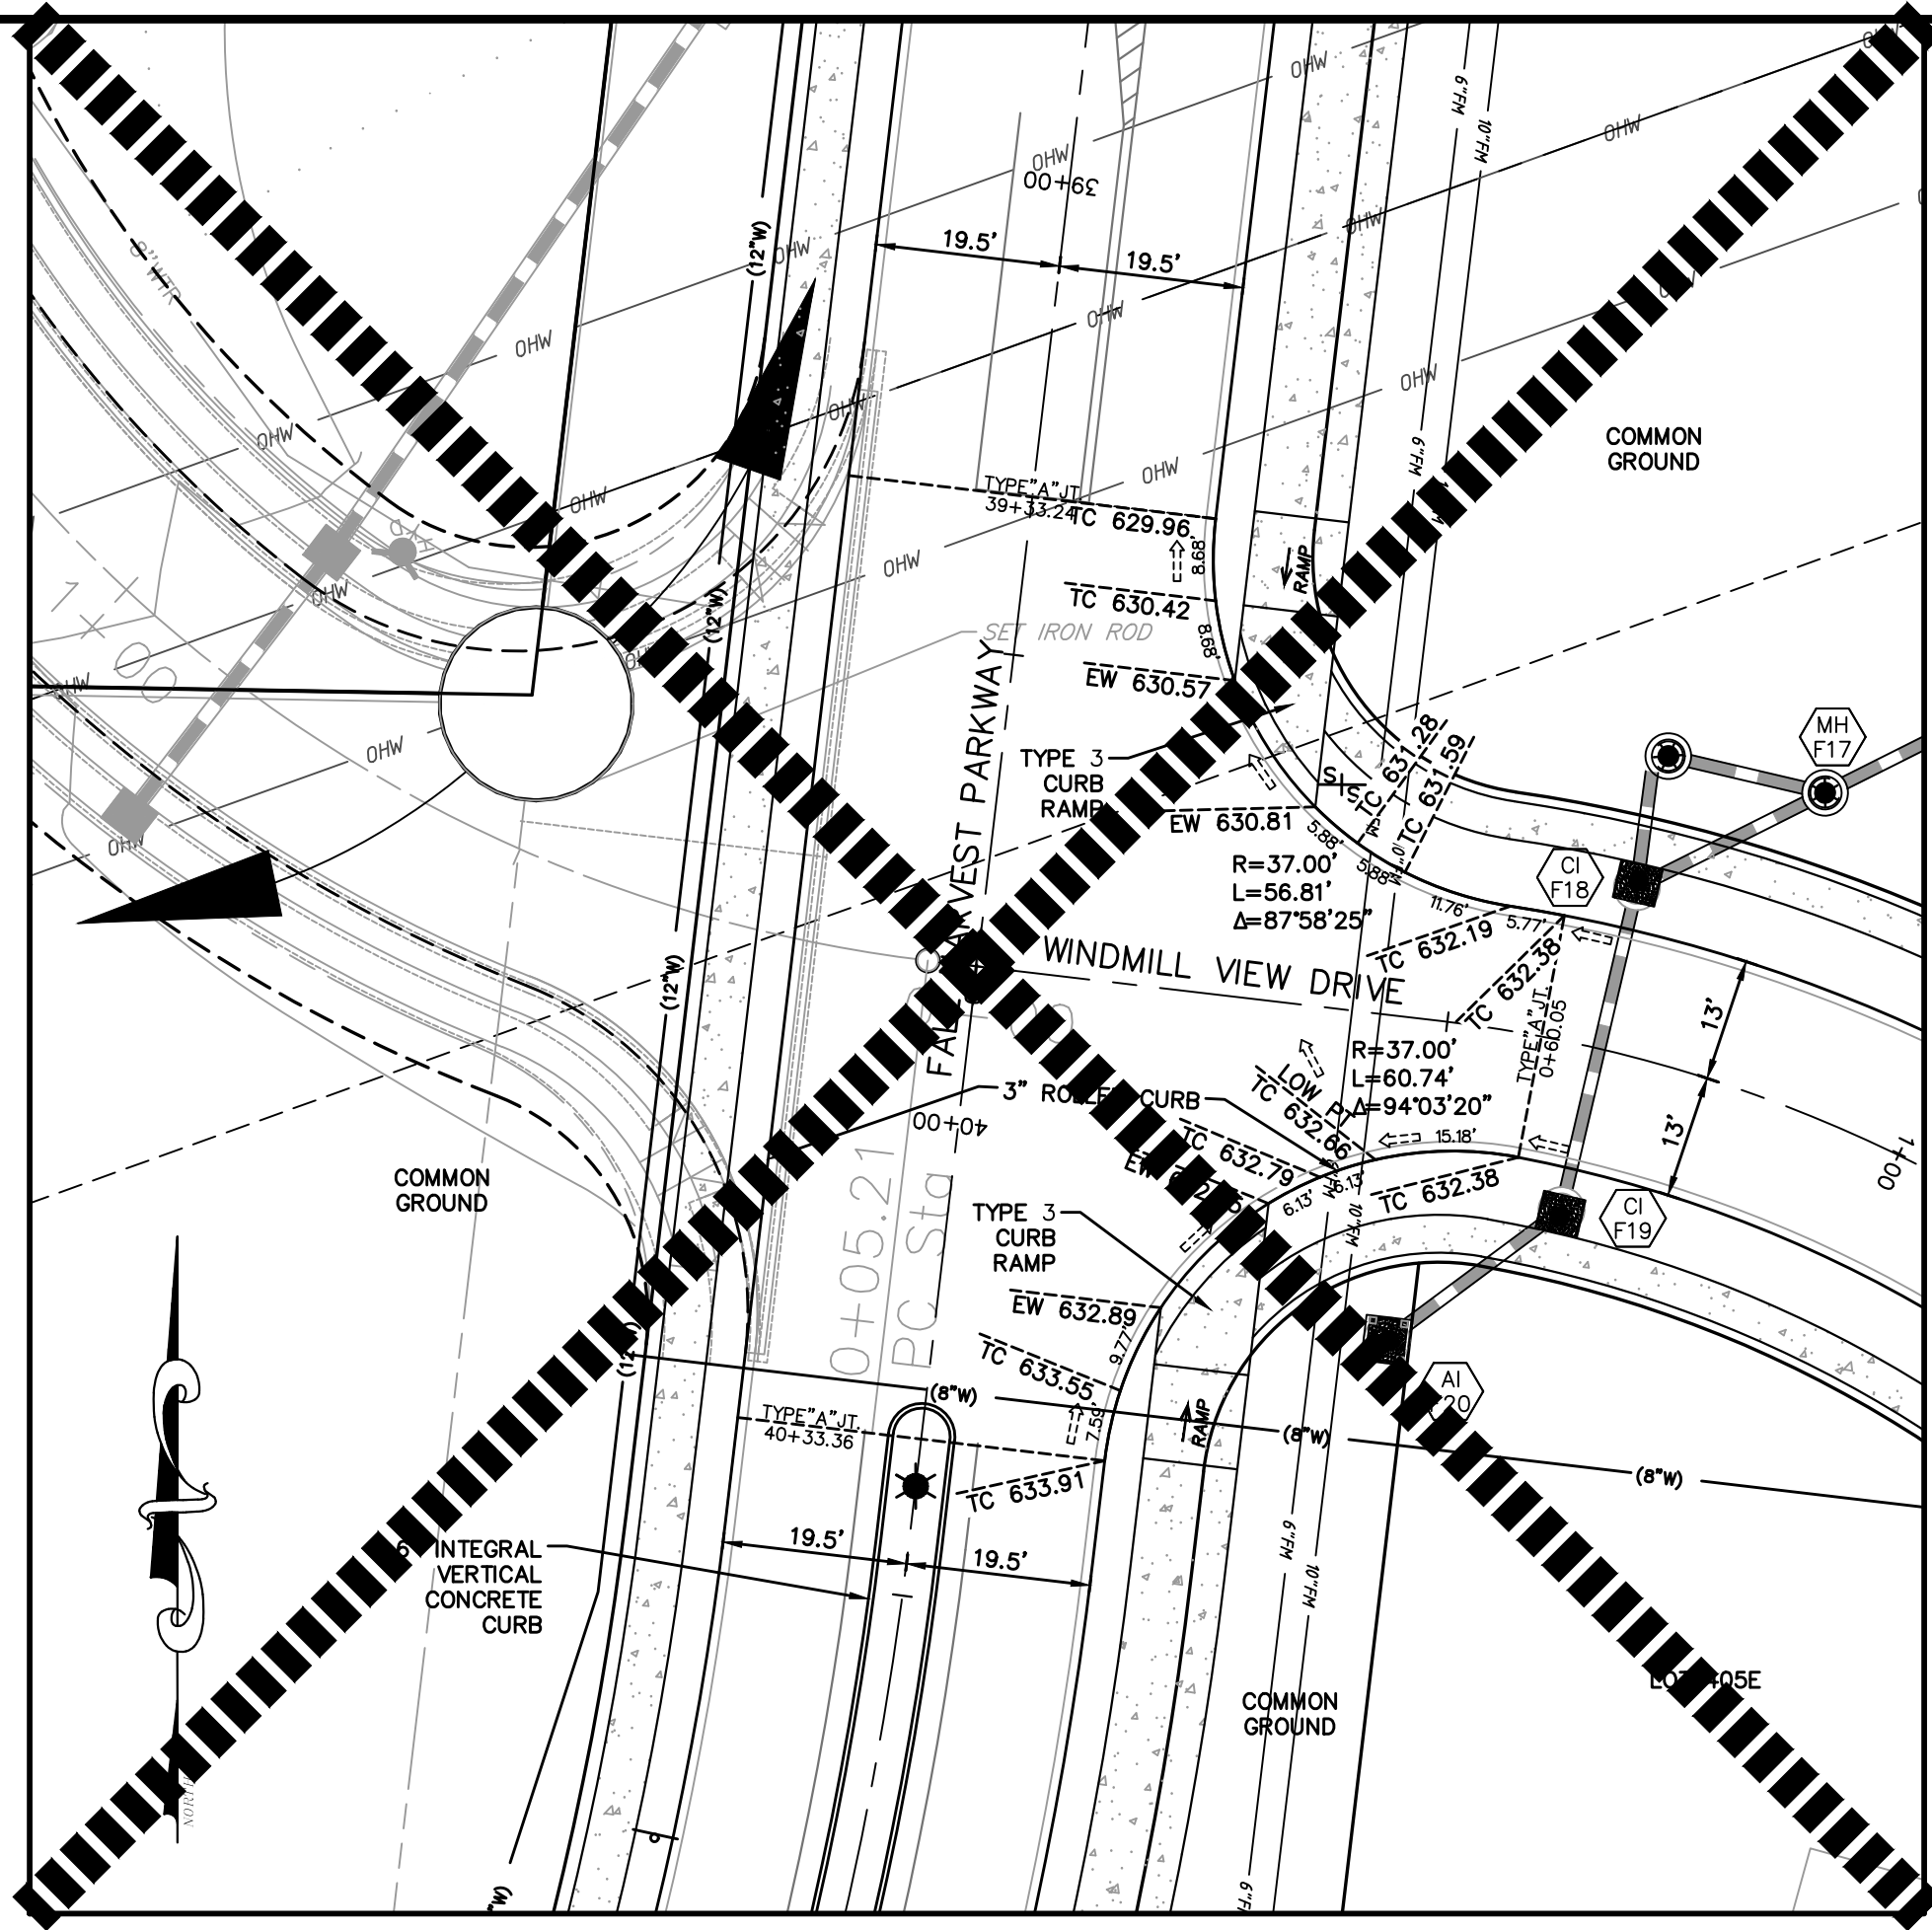


INTERSECTION DETAIL
FALL HARVEST PARKWAY &
WINDMILL VIEW DRIVE
SCALE: 1"=20'

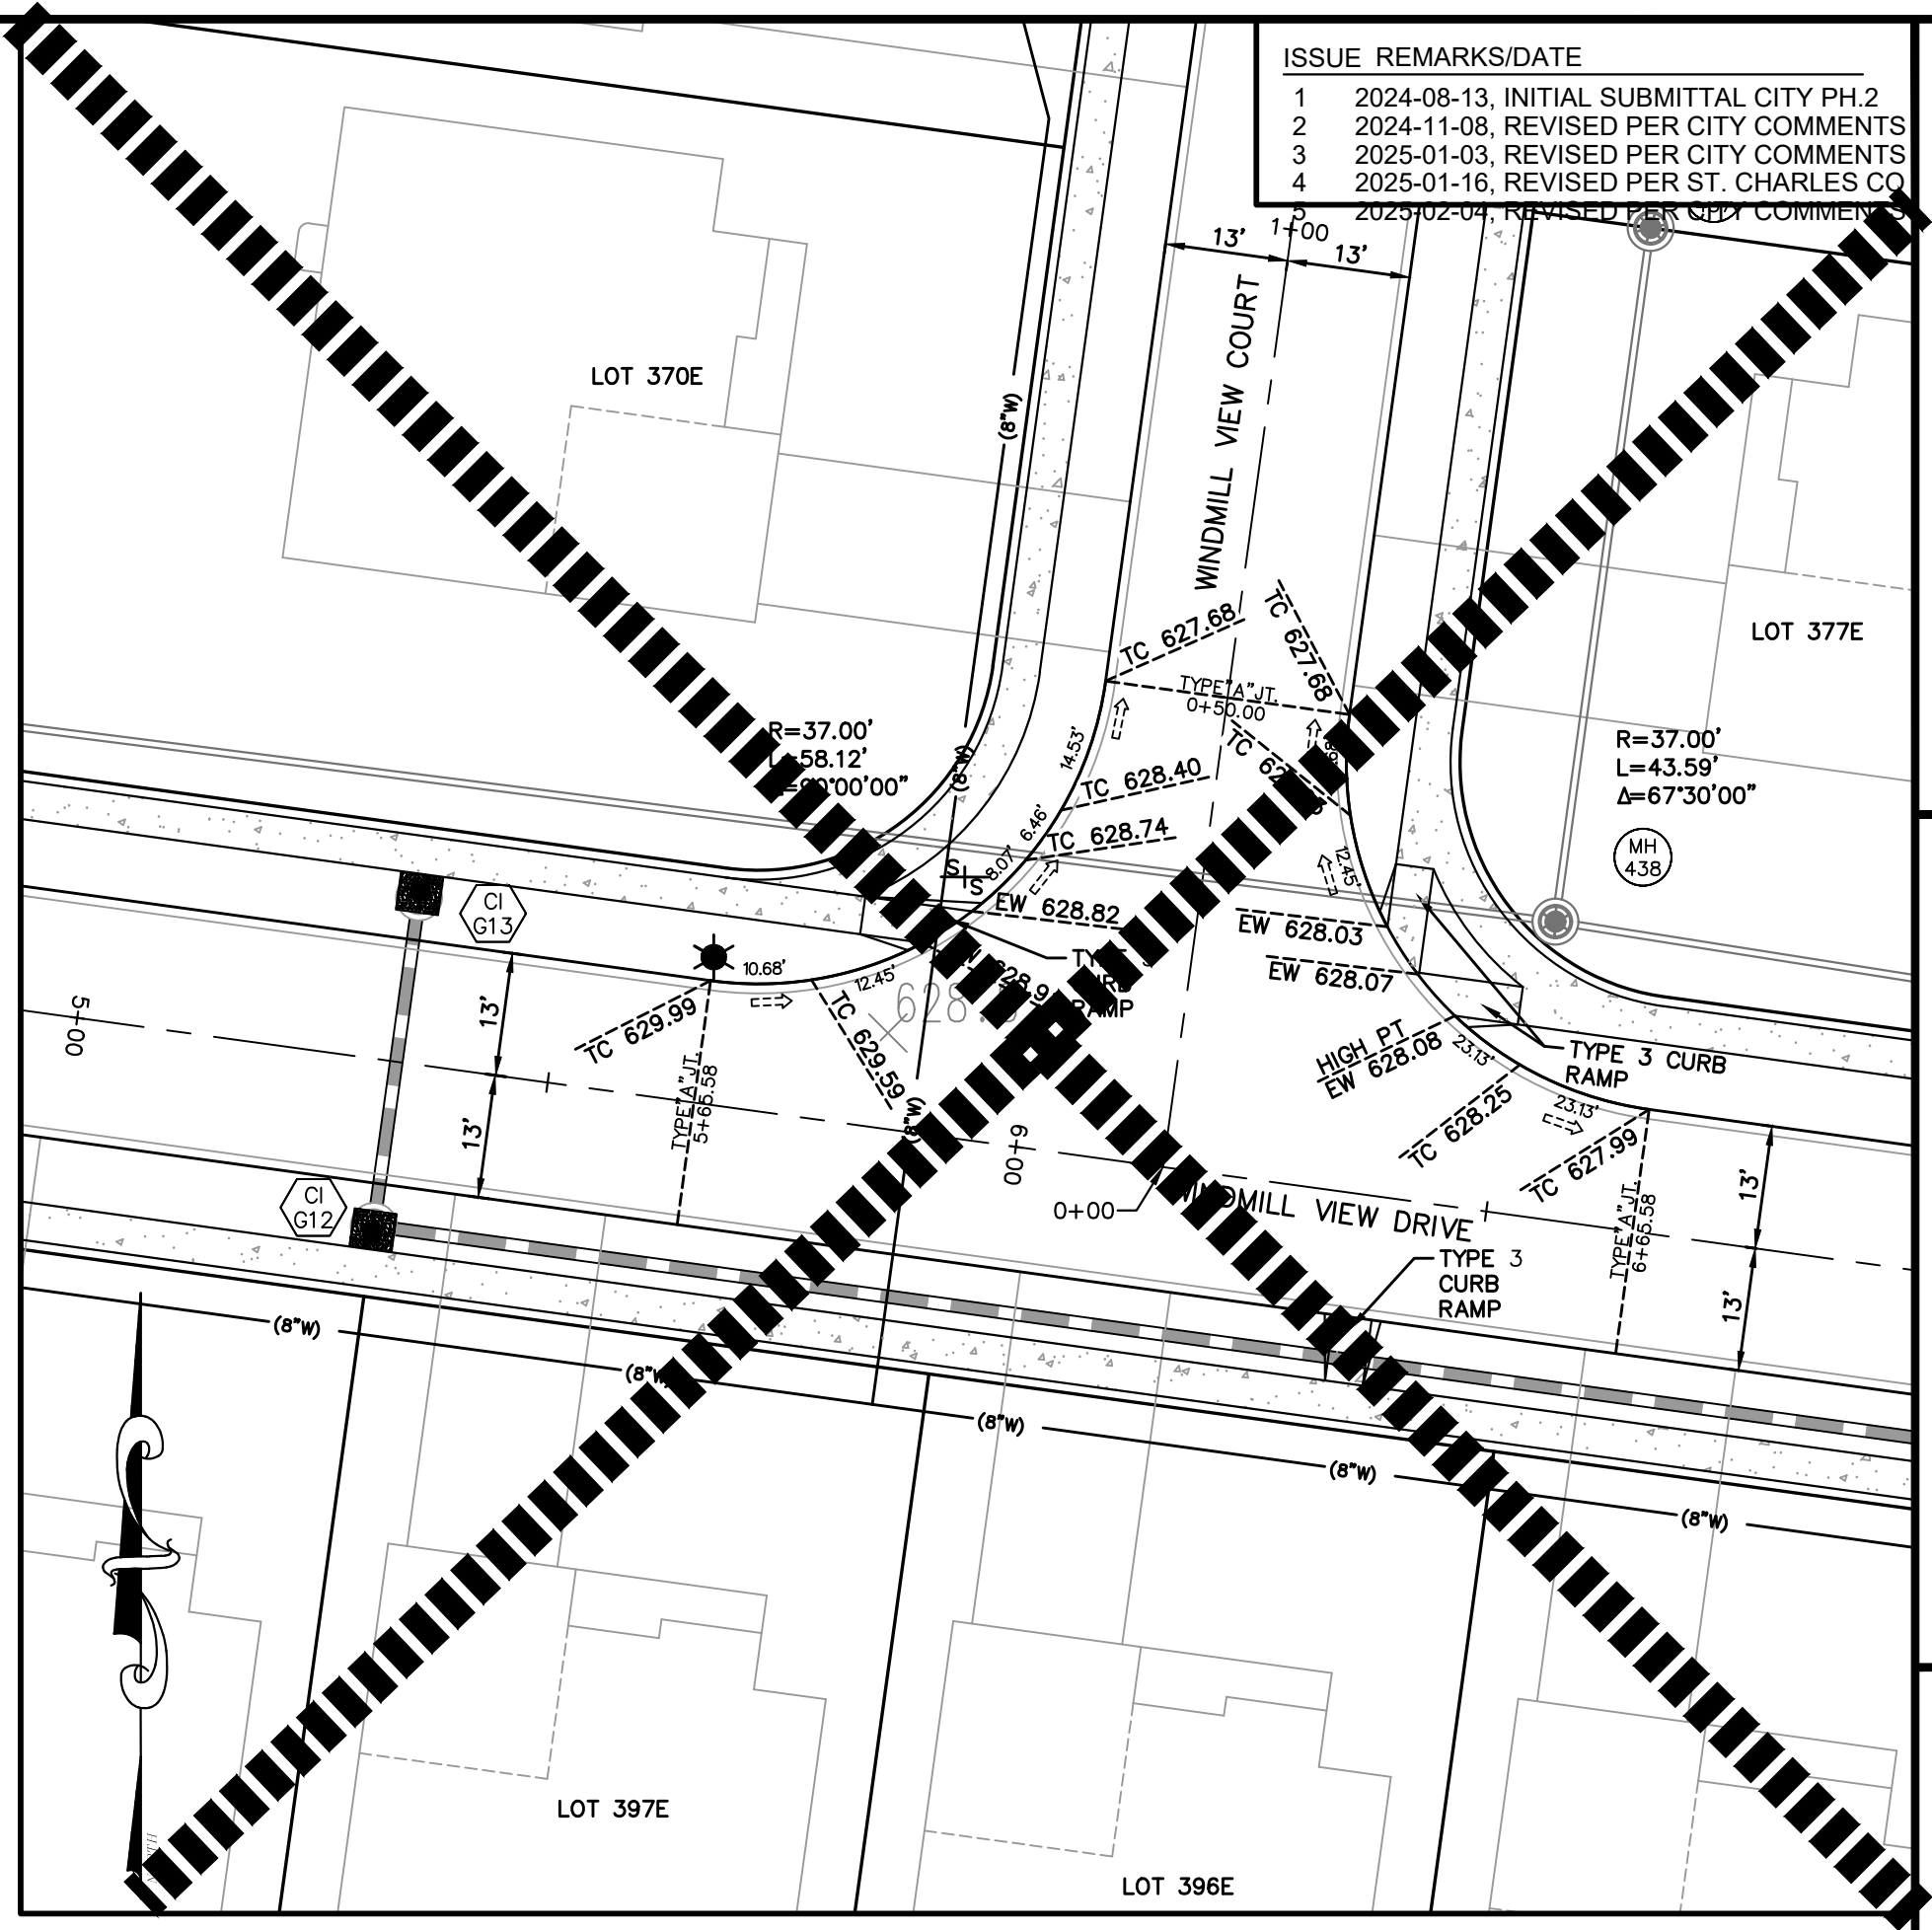

INTERSECTION DETAIL
WINDMILL VIEW DRIVE &
WINDMILL VIEW COURT
SCALE: 1"=20'

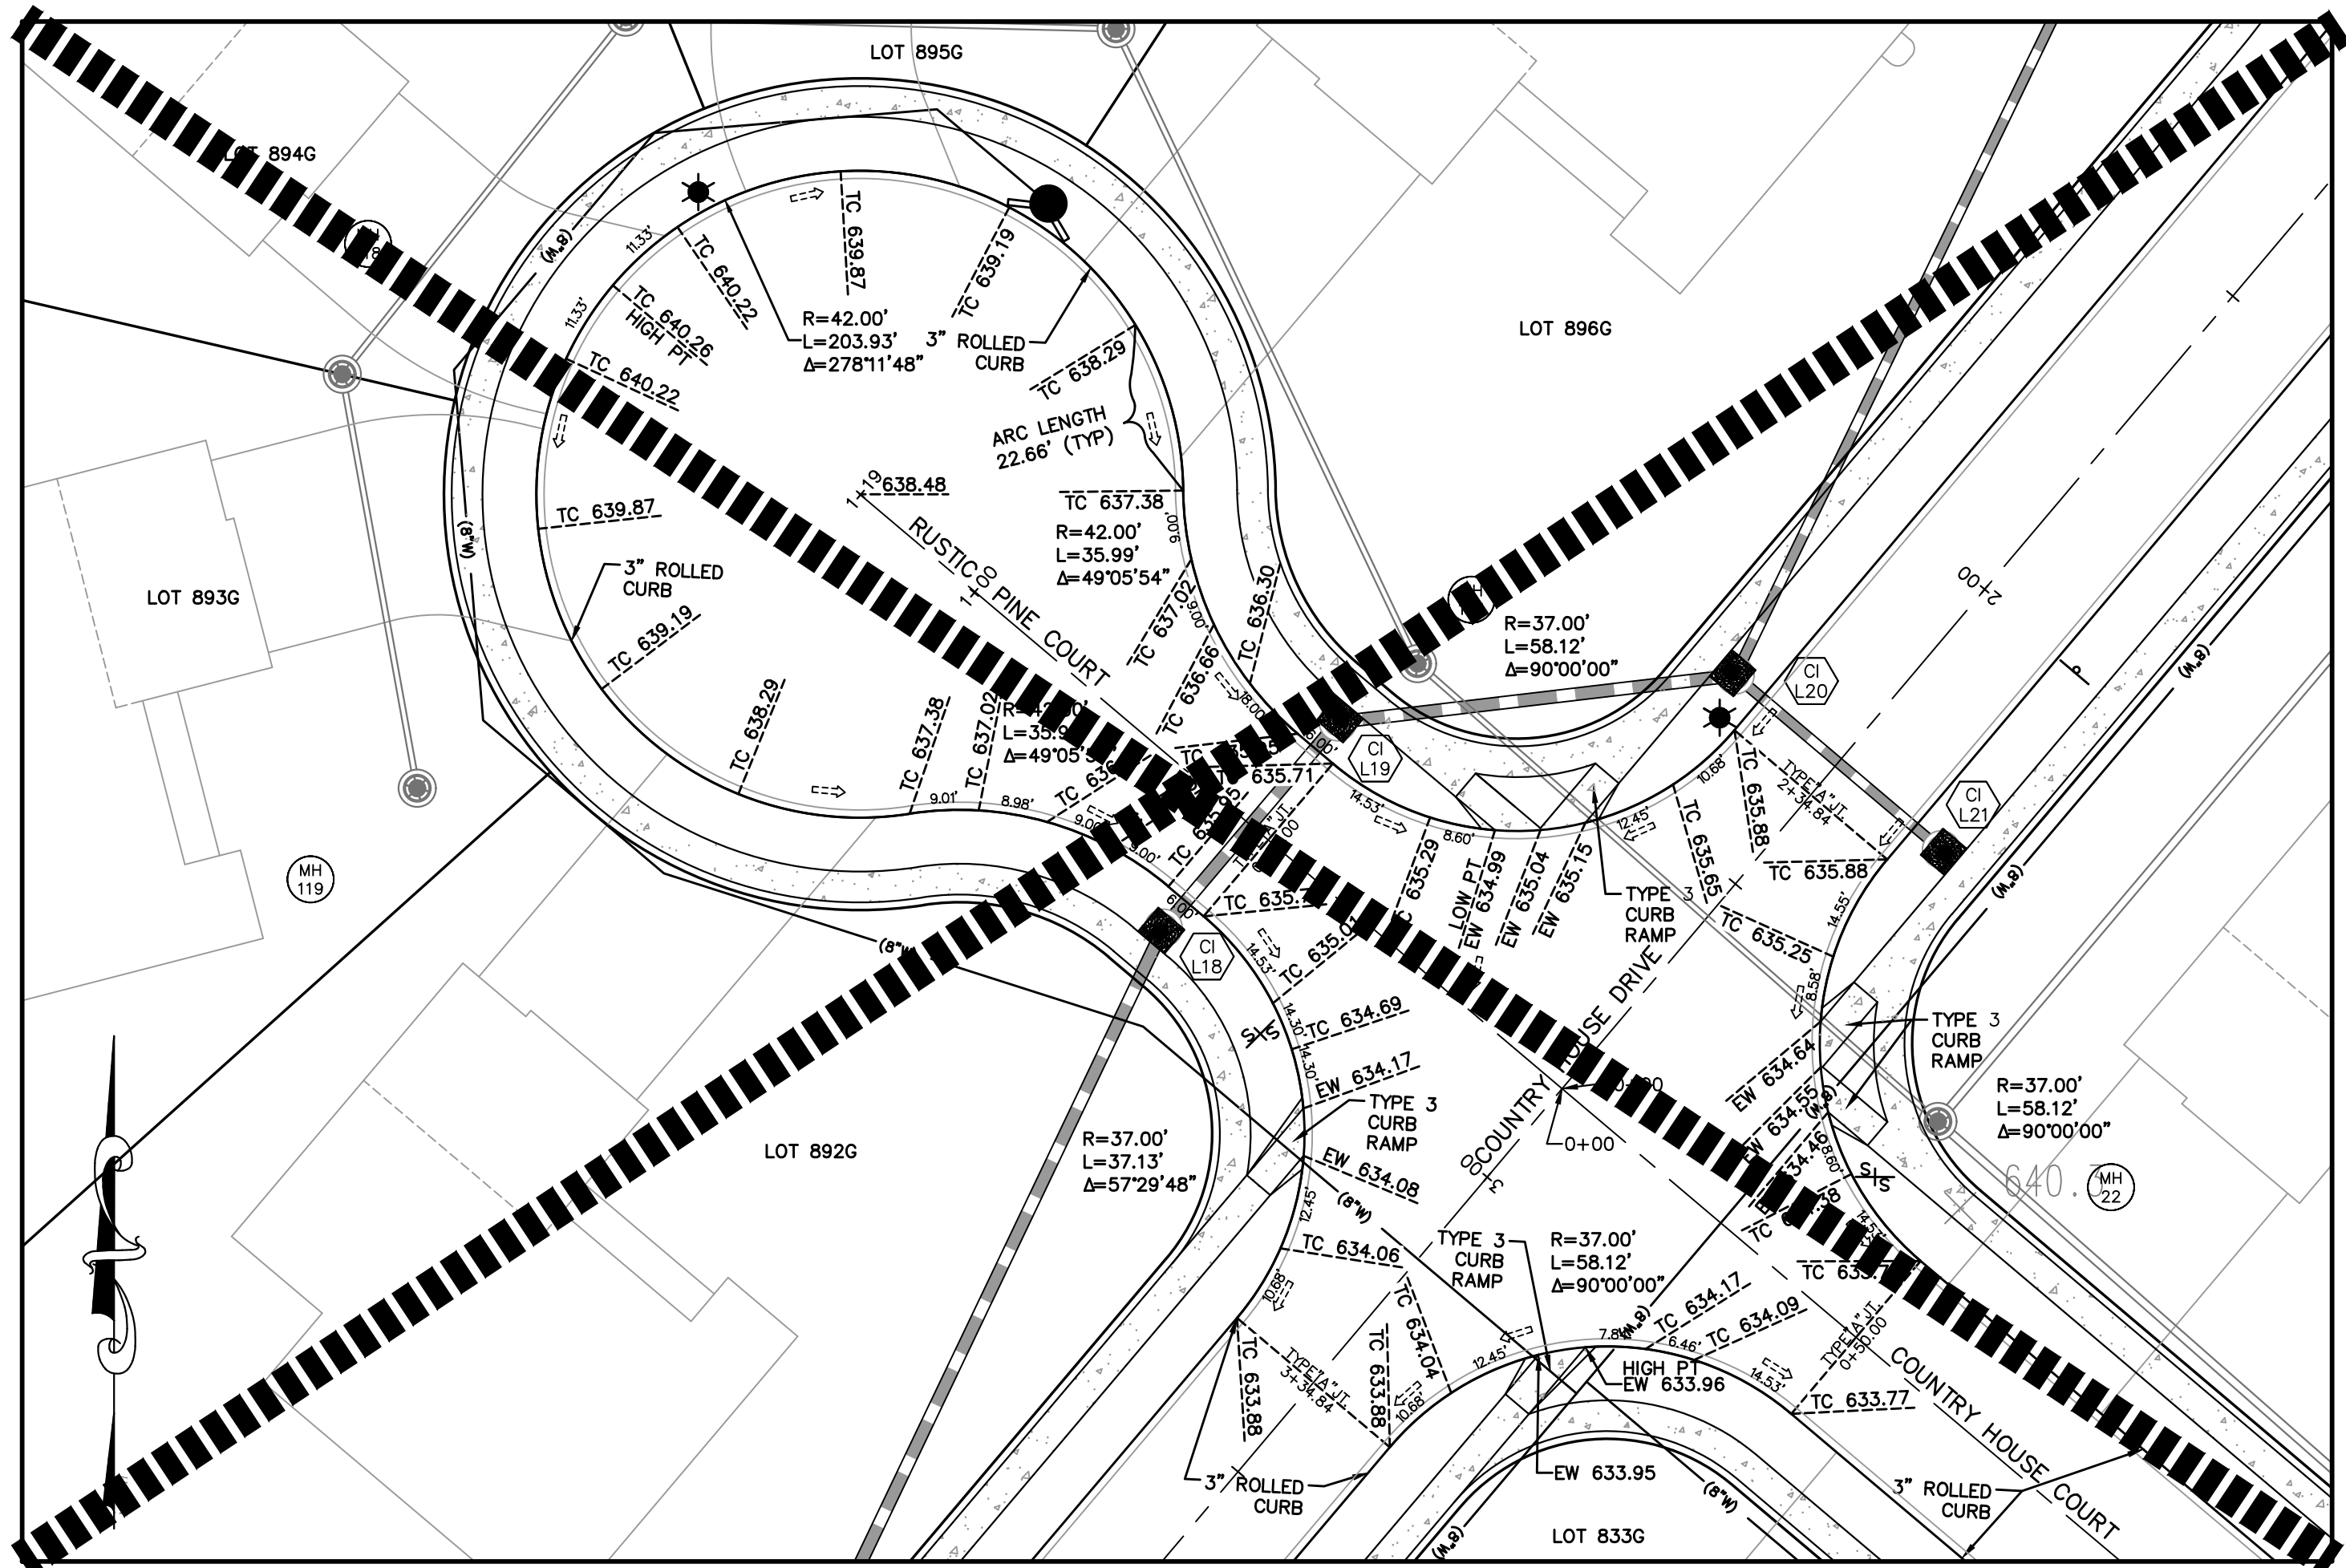

INTERSECTION DETAIL
COUNTRY HOUSE DRIVE AT COUNTRY
HOUSE COURT & RUSTIC PINE COURT
SCALE: 1"=20'

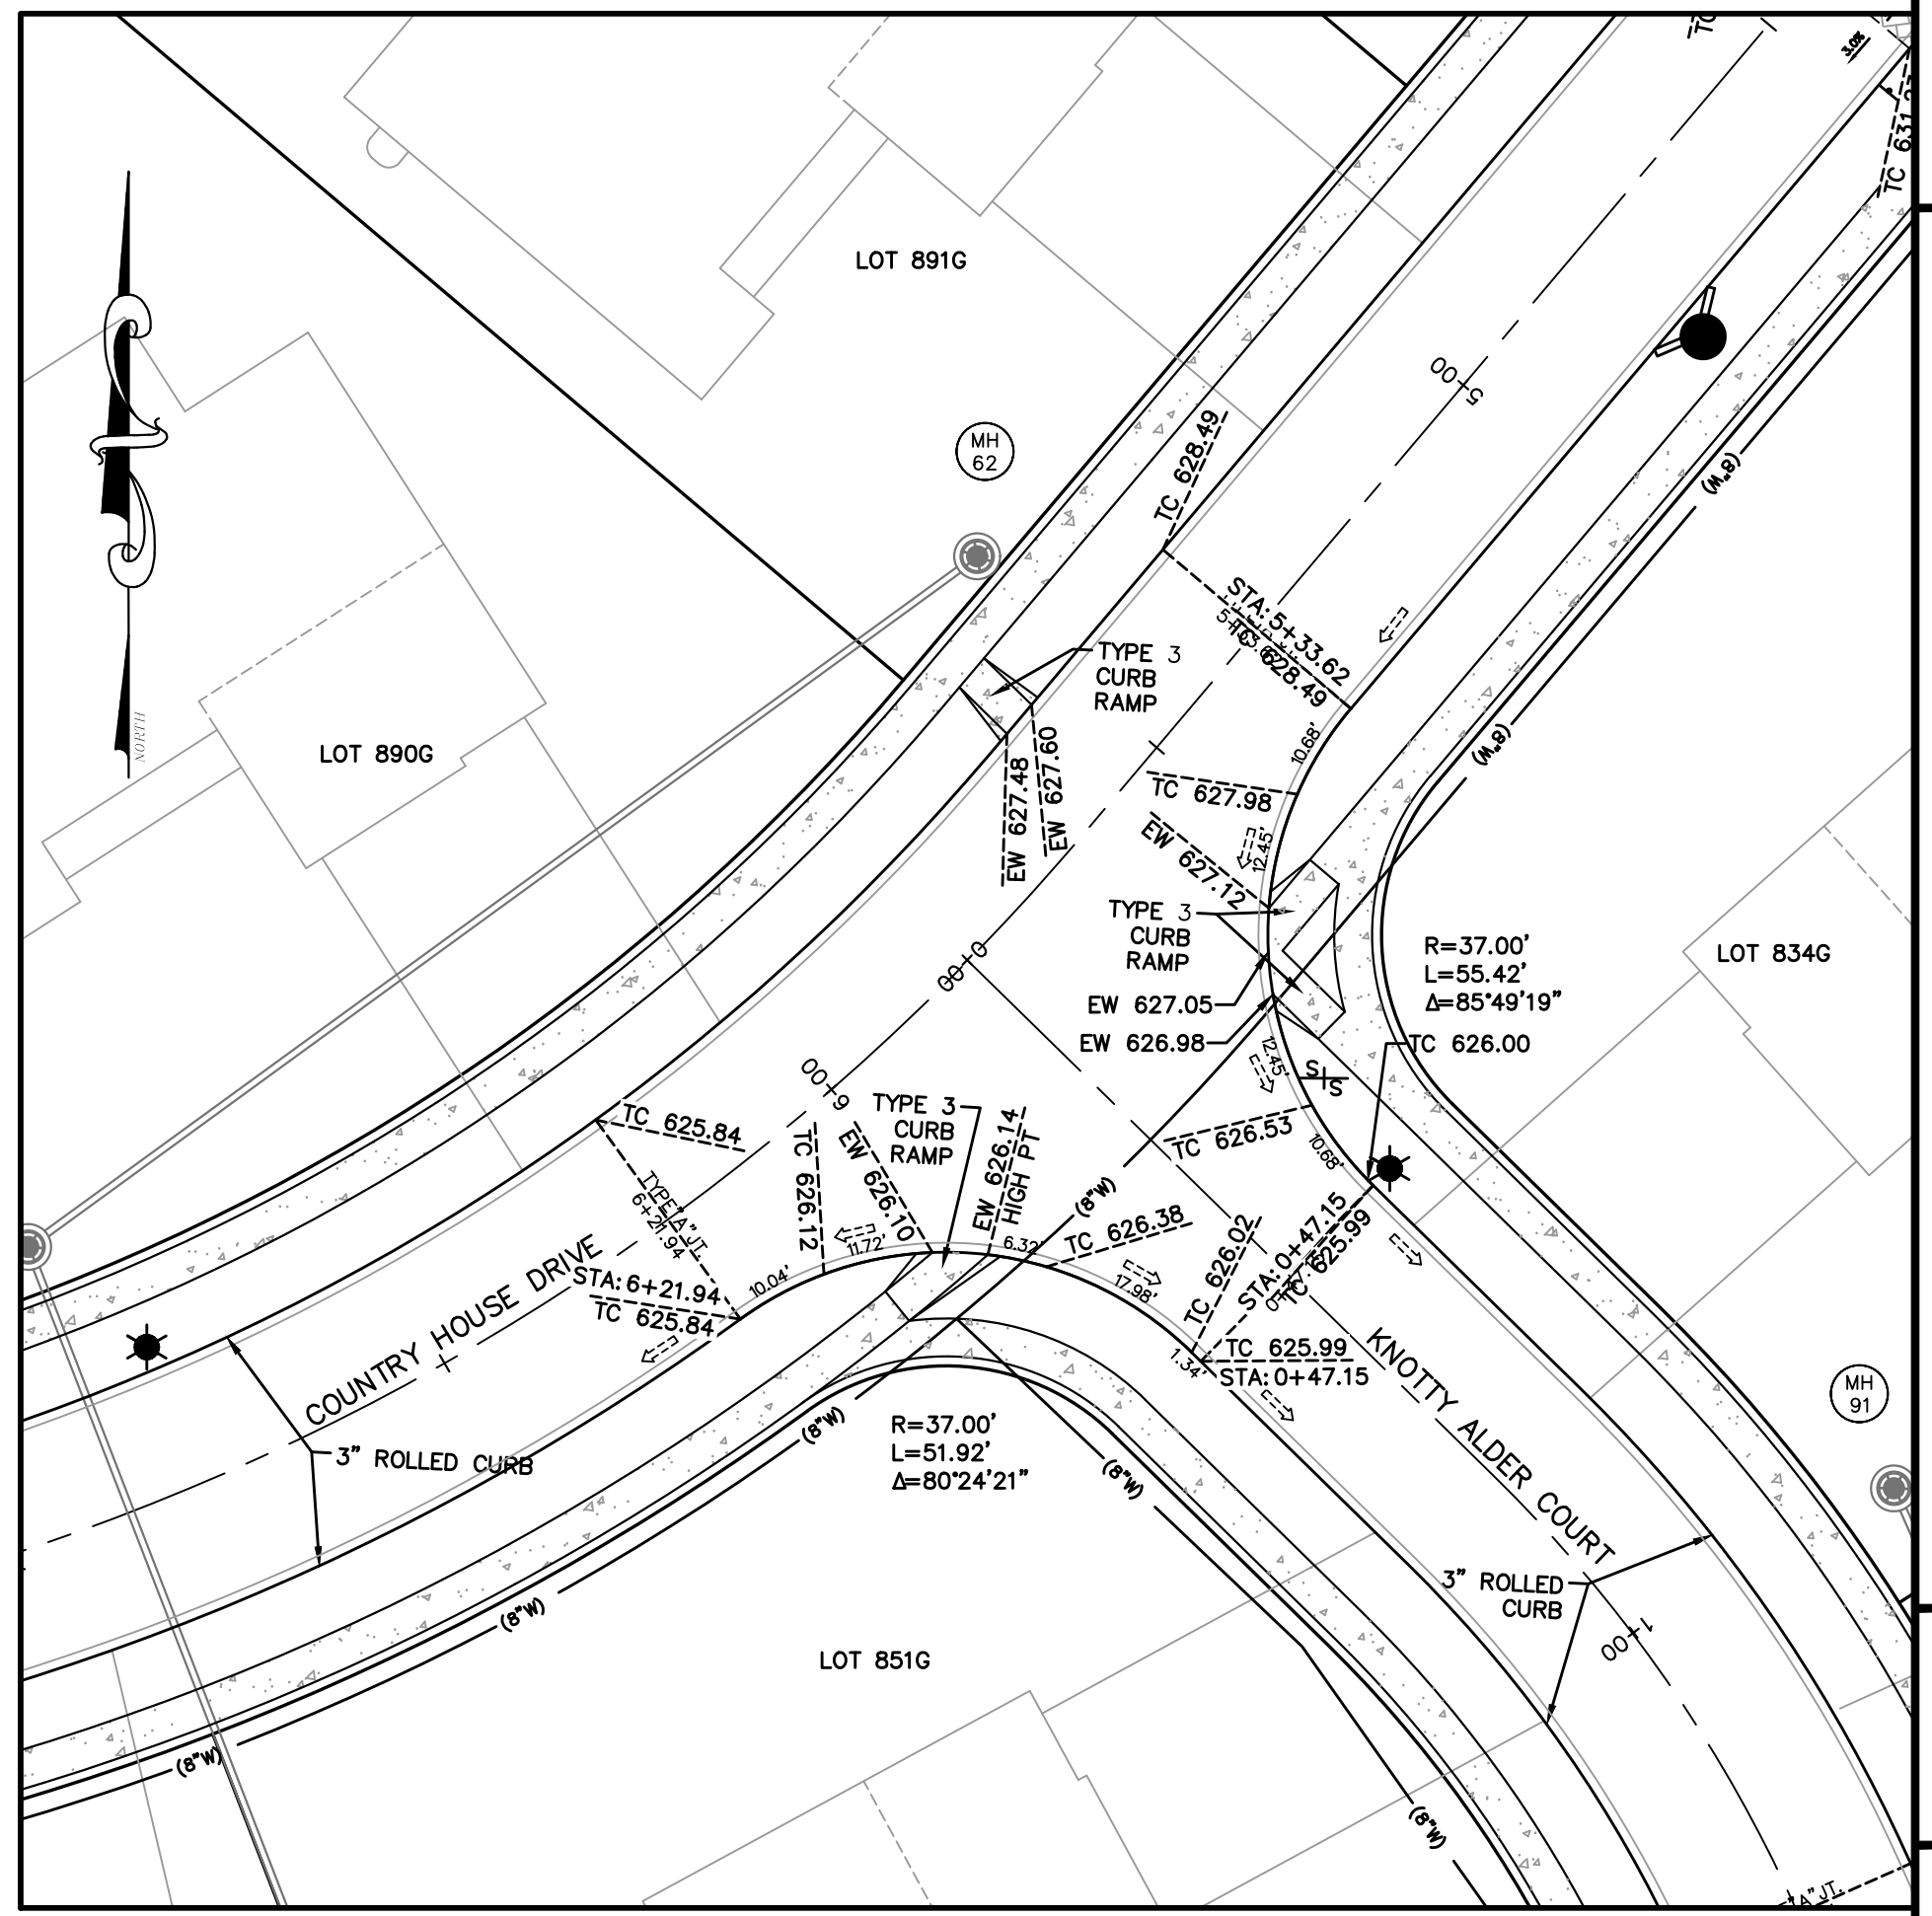

INTERSECTION DETAIL
COUNTRY HOUSE DRIVE &
KNOTTY ALDER COURT
SCALE: 1"=20'

PROJECT TITLE

HARVEST
AT HOPEWELL

O'Fallon, Missouri

O'FALLON PHASE 2

THE
STERLING
CO.

ENGINEERS & SURVEYORS

5055 New Baumgartner Road
St. Louis, Missouri 63129
Ph 314-487-0440 Fax 314-487-8944
www.sterling-eng-survey.com
Corporate Certificate of Authority #001348

Date: 02-04-2025
Michael G. Boarding
License No. MO E-28643
Professional Engineer

HARVEST HOPEWELL, LLC

5091 New Baumgartner Road

St. Louis, Missouri 63129

WARPING DETAILS

P+Z No. 21-004994

City No. 21-011444

Date: 02-04-2025

Job No. 20-09-327

Page No.

13.9

IMP