


DESIGN IS BASED ON CURRENT INFORMATION PROVIDED AT THE TIME OF REQUEST.
 ANY CHANGES IN MOUNTING HEIGHT OR LOCATION, LAMP WATTAGE, LAMP TYPE, AND
 EXISTING FIELD CONDITIONS, THAT EFFECT ANY OF THE PREVIOUSLY MENTIONED, WILL
 VOID CURRENT LAYOUT AND REQUIRE A CHANGE REQUEST AND RECALCULATION.

Luminaire Summary						
Label	Qty	ColType	Units	Avg	Max	Min
WM	1	WM	FC	1.94	9.9	0.2
WM	1	WM	FC	11.1	1.1	2.0

Luminaire Schedule						
Symbol	Qty	Label	Arrangement	Lumens	LF	Description
WM	1	WM	SINGLE	13100	0.850	WM-400-MH-XX-40
WM	1	WM	SINGLE	13100	0.850	WM-400-MH-XX-45-XX-15
WM	2	WM	SINGLE	13600	0.850	WM-175-MH-XX-25
WM	1	WM	SINGLE	13600	0.850	WM-175-MH-XX-25

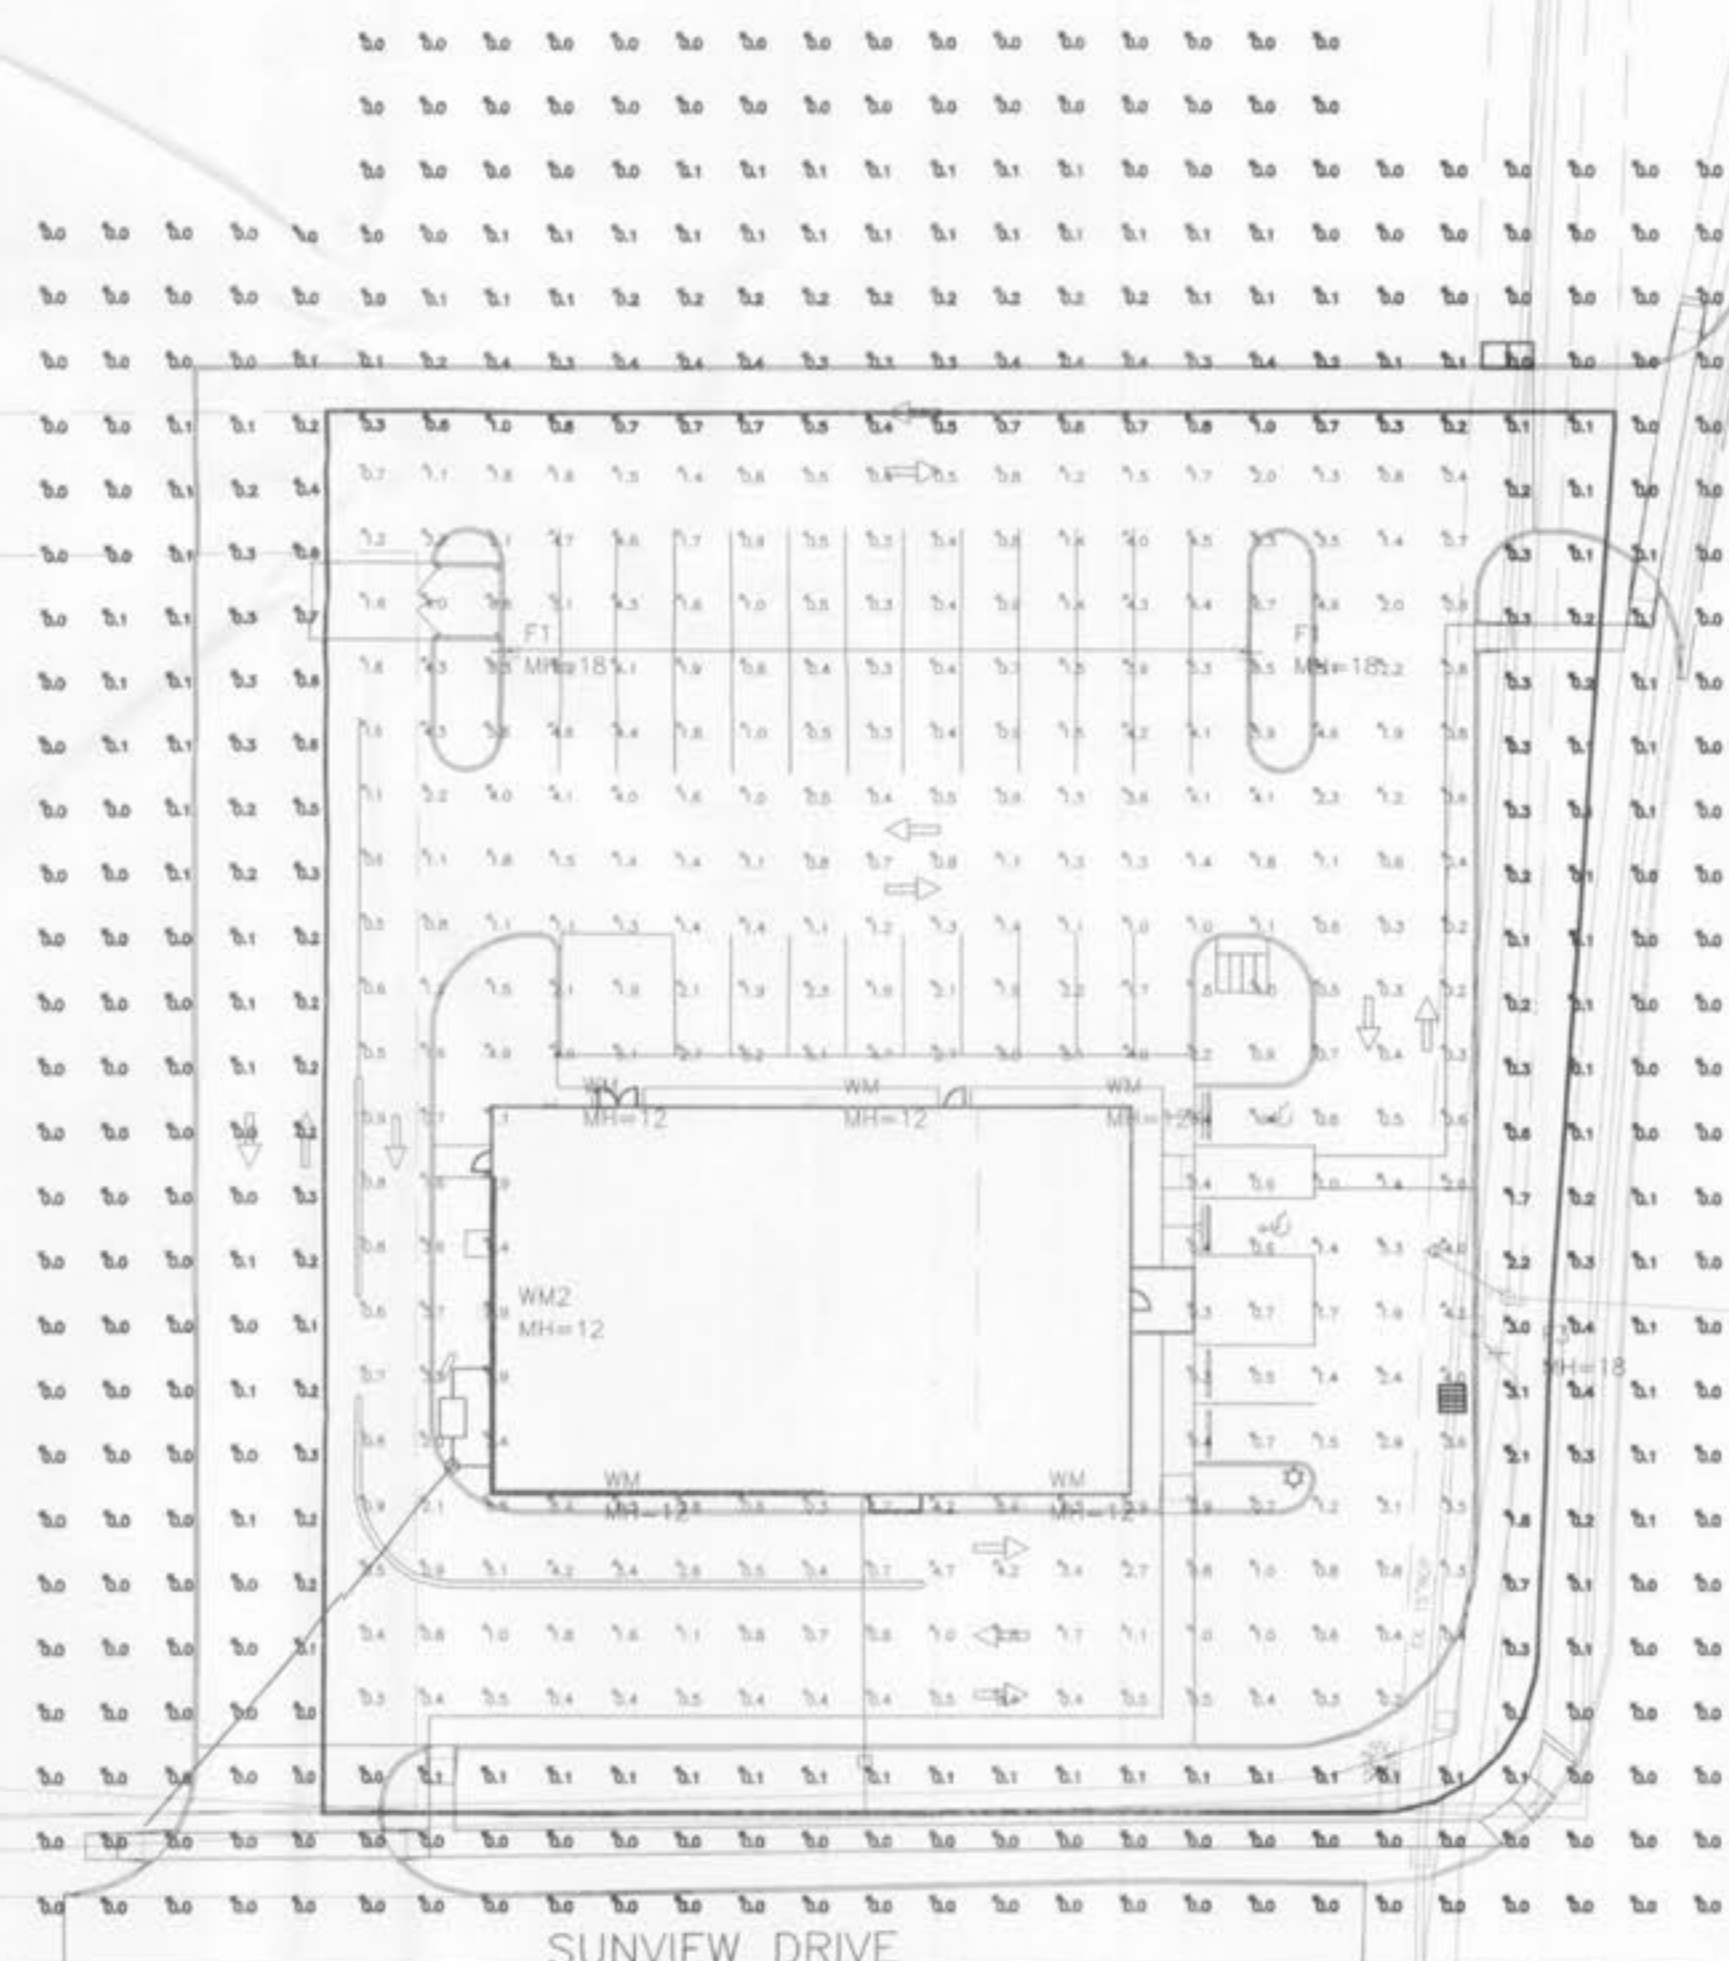

BRYAN ROAD

SUNVIEW DRIVE
(50' WIDE)